





3 FRONT ELEVATION
SCALE: 3/32" = 1'-0"

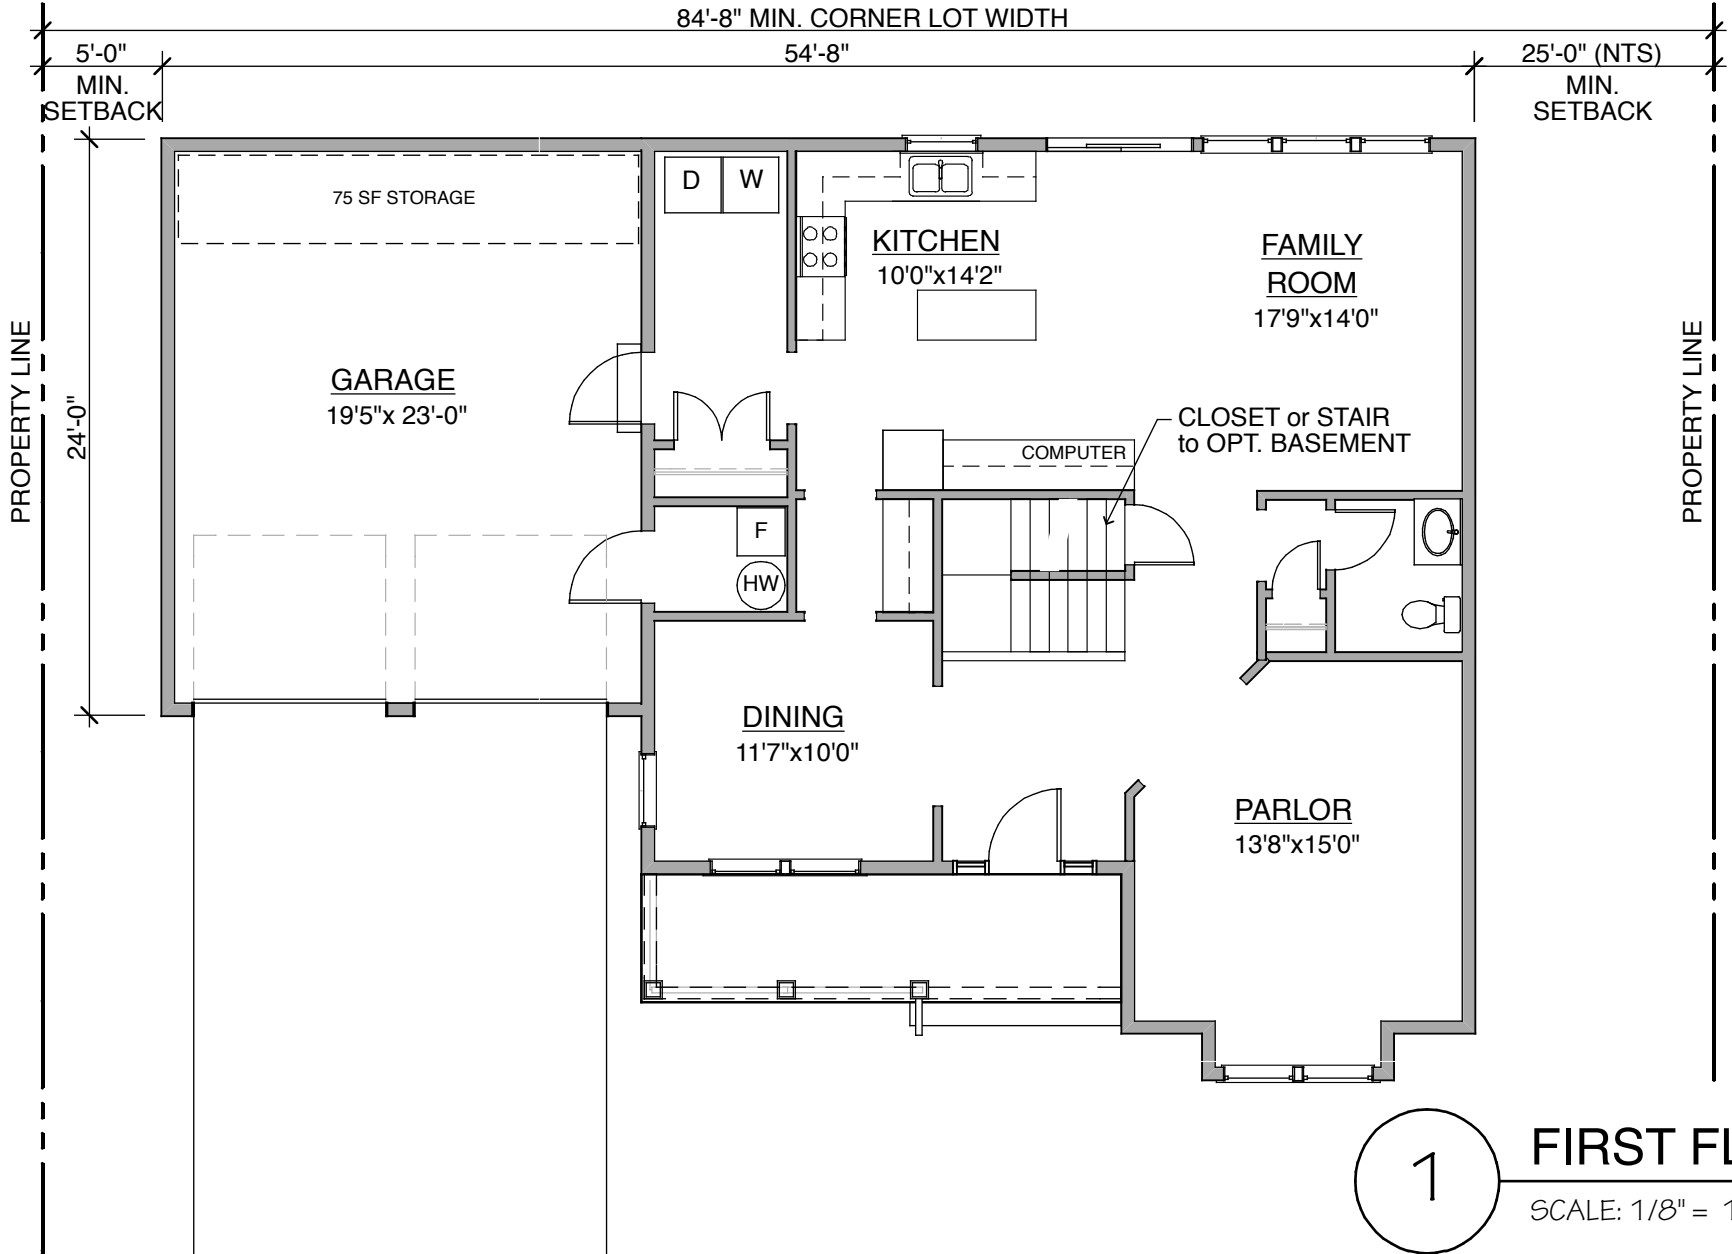

1 FIRST FLOOR PLAN
SCALE: 1/8" = 1'-0" 1180 SF
TOTAL: 2310 SF

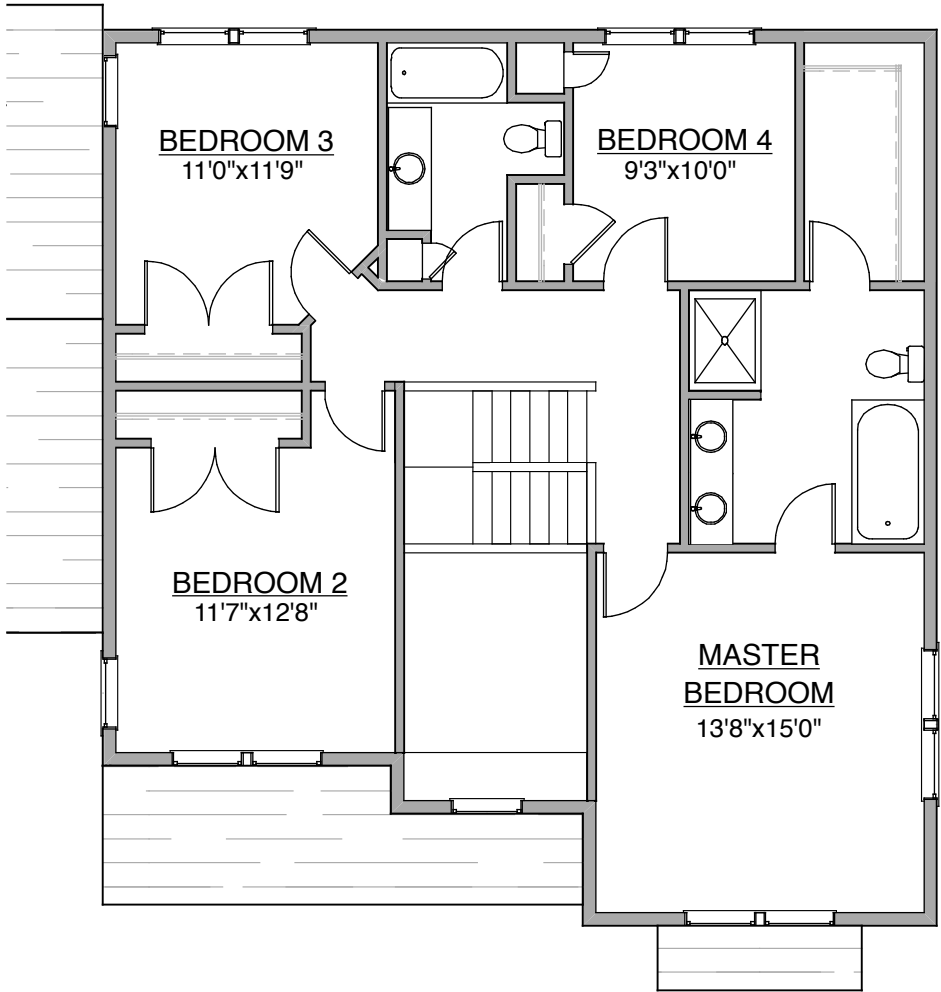

2 SECOND FLOOR PLAN
SCALE: 1/8" = 1'-0" 1130 SF
TOTAL: 2310 SF

