


PENNEAST PIPELINE COMPANY, LLC

MAINLINE BLOCK VALVE 4


TOWAMENSING TOWNSHIP

CARBON COUNTY, PENNSYLVANIA

POST CONSTRUCTION STORMWATER MANAGEMENT PLAN

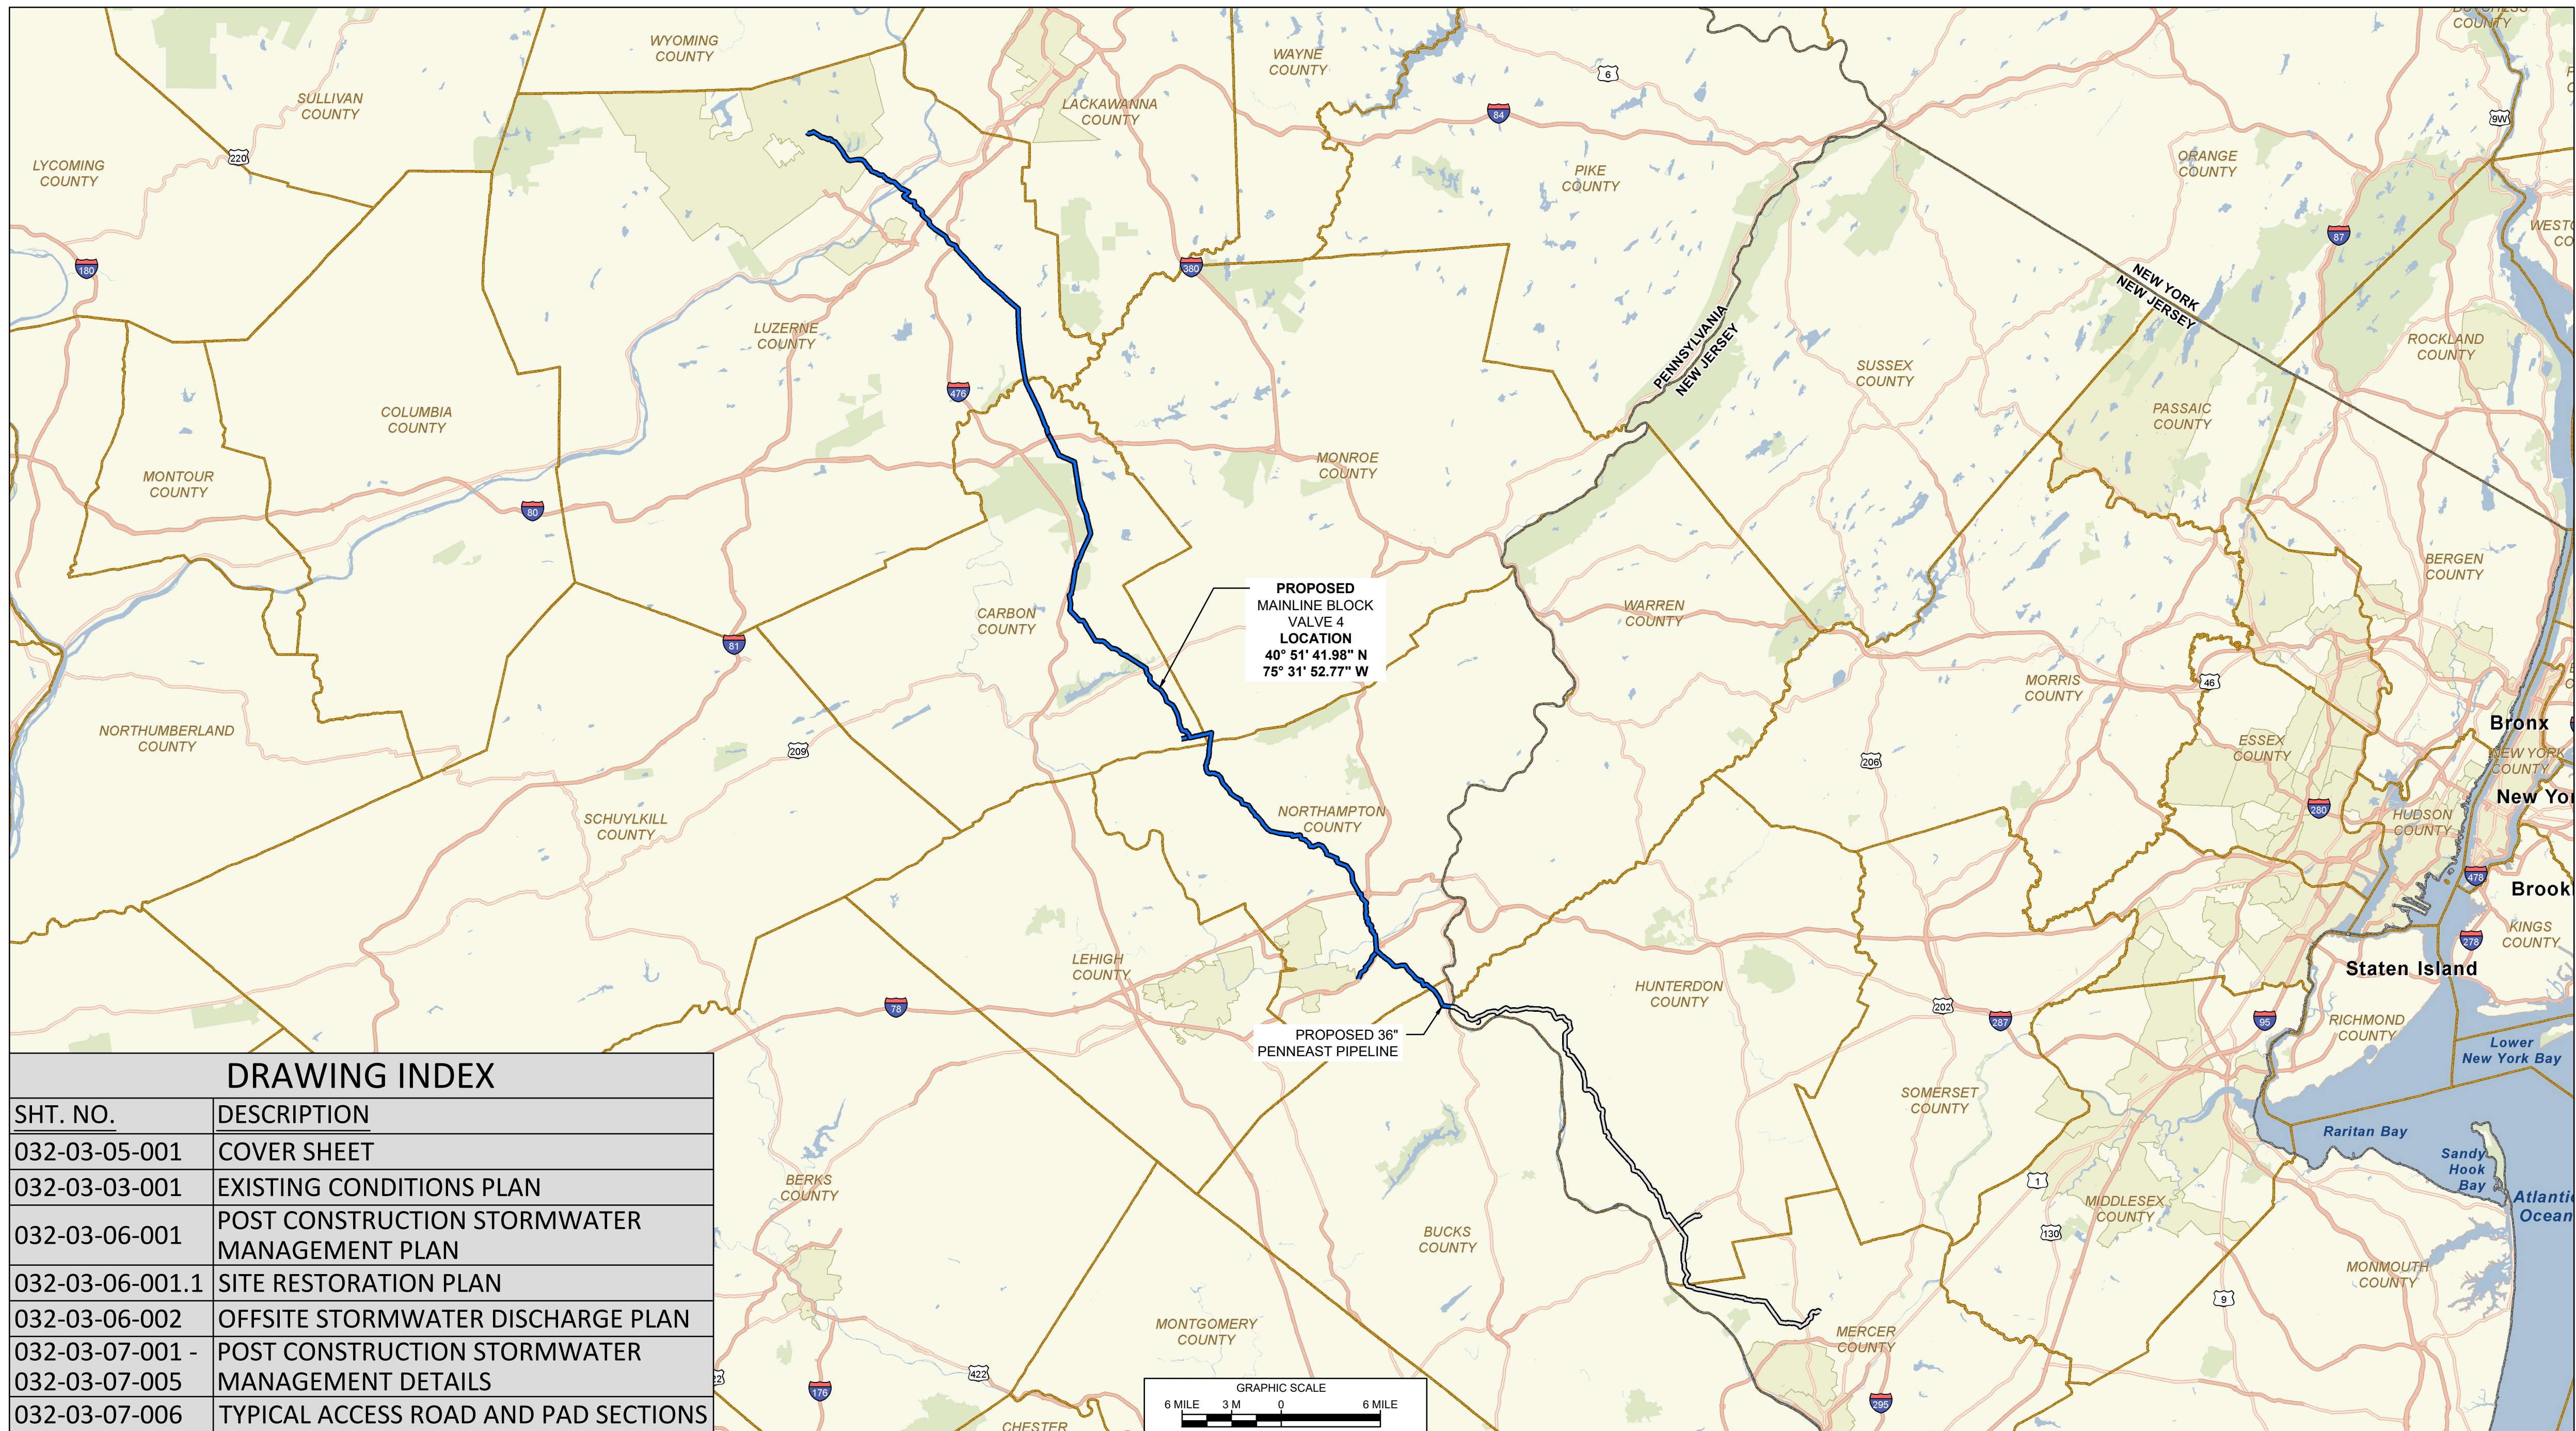

DRAWING INDEX	
SHT. NO.	DESCRIPTION
032-03-05-001	COVER SHEET
032-03-03-001	EXISTING CONDITIONS PLAN
032-03-06-001	POST CONSTRUCTION STORMWATER MANAGEMENT PLAN
032-03-06-001.1	SITE RESTORATION PLAN
032-03-06-002	OFFSITE STORMWATER DISCHARGE PLAN
032-03-07-001 - 032-03-07-005	POST CONSTRUCTION STORMWATER MANAGEMENT DETAILS
032-03-07-006	TYPICAL ACCESS ROAD AND PAD SECTIONS

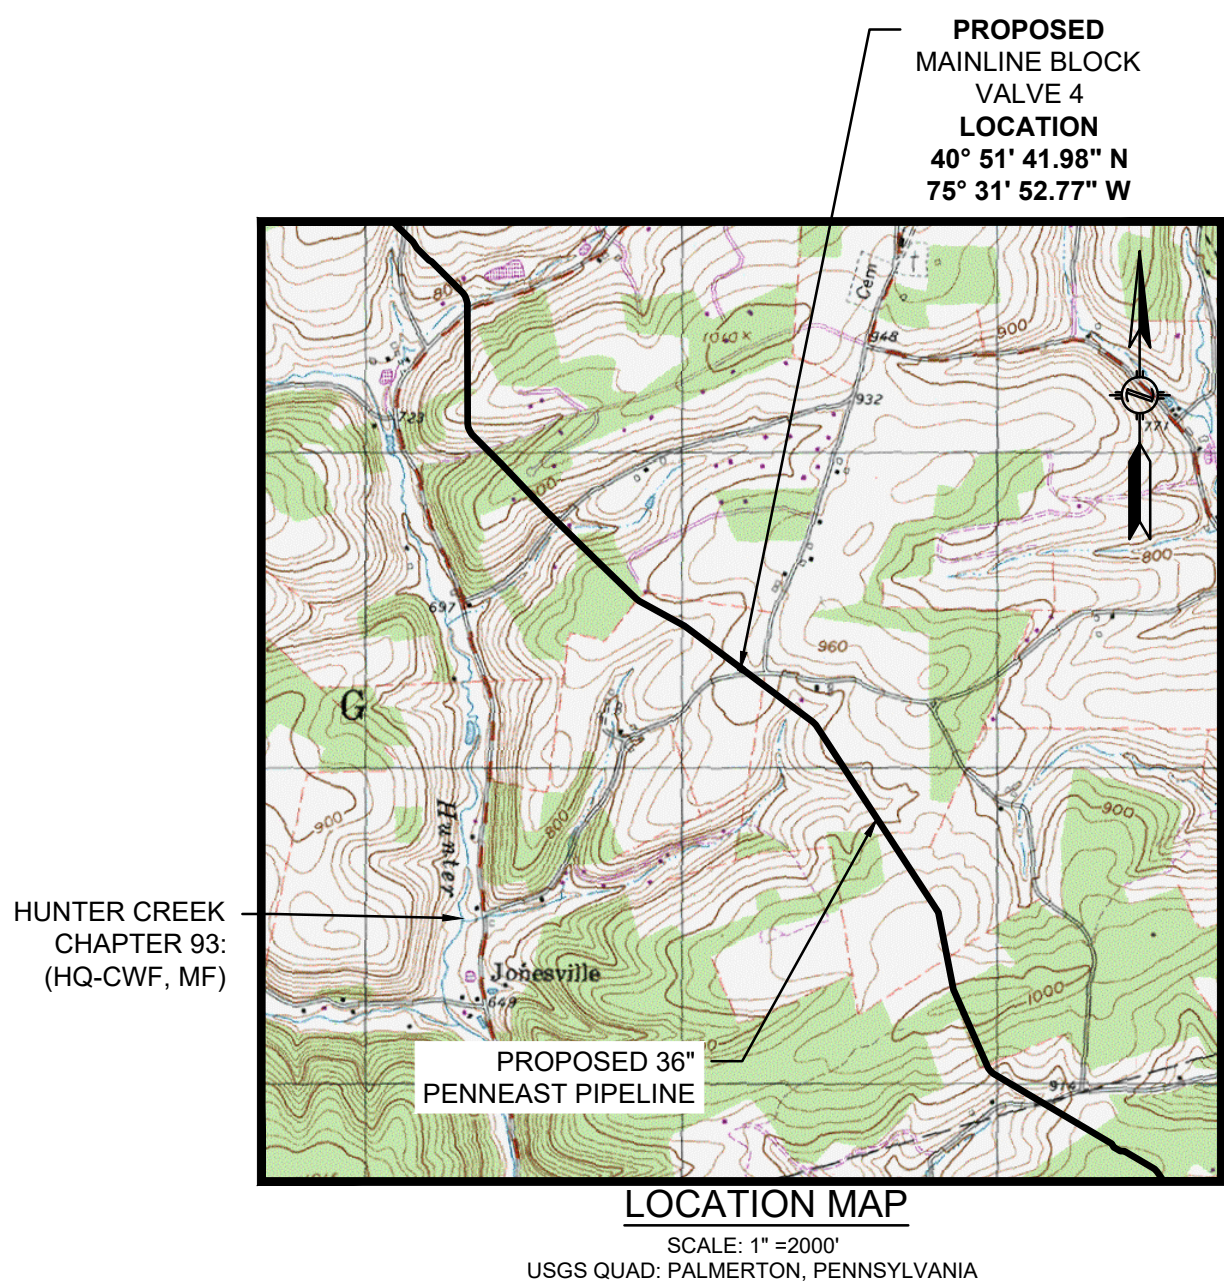

- GENERAL NOTES:**
- THIS PLAN SET CONTAINS INFORMATION FOR THE POST CONSTRUCTION STORMWATER MANAGEMENT PLAN (PCSM PLAN) REQUIRED FOR THE PADEP ESCGP-3. THIS IS A PERMIT DOCUMENT ONLY. ADDITIONAL PLANS AND DOCUMENTATION ARE REQUIRED FOR CONSTRUCTION OF THE PROPOSED DEVELOPMENT.
 - FULL SIZE SHEETS OF THIS PLAN SET MAY BE PRINTED OUT ON 24"x36" SHEETS. REPRODUCTION AT DIFFERENT SIZES SHALL RESULT IN DIFFERENT SCALES.
- REFERENCE (ALL SHEETS):**
- EXISTING CONTOURS SHOWN WERE SURVEYED BY MOTT MACDONALD DURING 2015 THRU 2018. ADDITIONAL EXISTING CONTOURS WERE PROVIDED BY PICTOMETRY, 2015 AND SUPPLEMENTED FROM PASDA.
 - SITE TOPOGRAPHIC AND FEATURE SURVEY PERFORMED BY MOTT MACDONALD 2015 THRU 2018.
 - PROPERTY INFORMATION ON THIS PLAN BASED ON GIS TAX MAP DATA AND RECTIFIED PROPERTY LINES AND ARE NOT THE RESULT OF A BOUNDARY SURVEY.
 - WATERBODY INFORMATION PROVIDED BY AECOM 2015 THRU 2018.
 - HORIZONTAL DATUM IS UTM83-18F. VERTICAL DATUM IS NAVD1988

PENNSYLVANIA ONE-CALL SERIAL NUMBERS

20181282950-000



811
Know what's below.
Call before you dig.
CALL BEFORE YOU DIG!
PENNSYLVANIA LAW REQUIRES
3 WORKING DAYS NOTICE FOR
CONSTRUCTION PHASE AND 10 WORKING DAYS IN
DESIGN STAGE - STOP CALL
PENNSYLVANIA ONE CALL SYSTEM INC.
1-800-242-1776

M M
MOTT
MACDONALD
111 WOOD AVENUE
SOUTH SELIN NJ 08830
UNITED STATES
973-379-3400
INFO@MOTTMAC.COM


REFERENCE DRAWINGS		REVISIONS					
DWG. NO.	TITLE	NO.	DESCRIPTION	DATE	DRAWN	CK	APPR
A		1	ISSUED FOR PADEP	10/15/2018	CAF(MM)	AJD(MM)	JRD(MM)
B		2	RE-ISSUED FOR PADEP	10/2019	MWF(MM)	DOW(MM)	WMC(MM)




THIS DRAWING IS THE PROPERTY OF PENNEAST PIPELINE COMPANY, LLC ("P.E."). IT MAY CONTAIN INFORMATION DESCRIBING TECHNOLOGY OWNED BY P.E. AND DEEMED TO BE COMMERCIALY SENSITIVE. IT IS TO BE USED ONLY IN CONNECTION WITH WORK PERFORMED FOR P.E. REPRODUCTION IN WHOLE OR IN PART FOR ANY PURPOSE OTHER THAN WORK FOR P.E. IS EXPRESSLY FORBIDDEN EXCEPT BY EXPRESS WRITTEN PERMISSION OF P.E. IT IS TO BE SAFEGUARDED AGAINST BOTH DELIBERATE AND INADVERTENT DISCLOSURE TO ANY THIRD PARTY.

PENNEAST PIPELINE PROJECT			
MAINLINE BLOCK VALVE 4			
COVER SHEET			
CARBON COUNTY, PENNSYLVANIA			
DRAWN BY	CAF	DATE ISSUED	10/15/2018
CHECKED BY	WMC	SCALE	AS SHOWN
APPROVED BY	JRD	APPROVED BY	
DWG. NO.	032-03-05-001	REV. NO.	B

CARBON COUNTY, PENNSYLVANIA
USGS QUAD: PALMERTON, PENNSYLVANIA

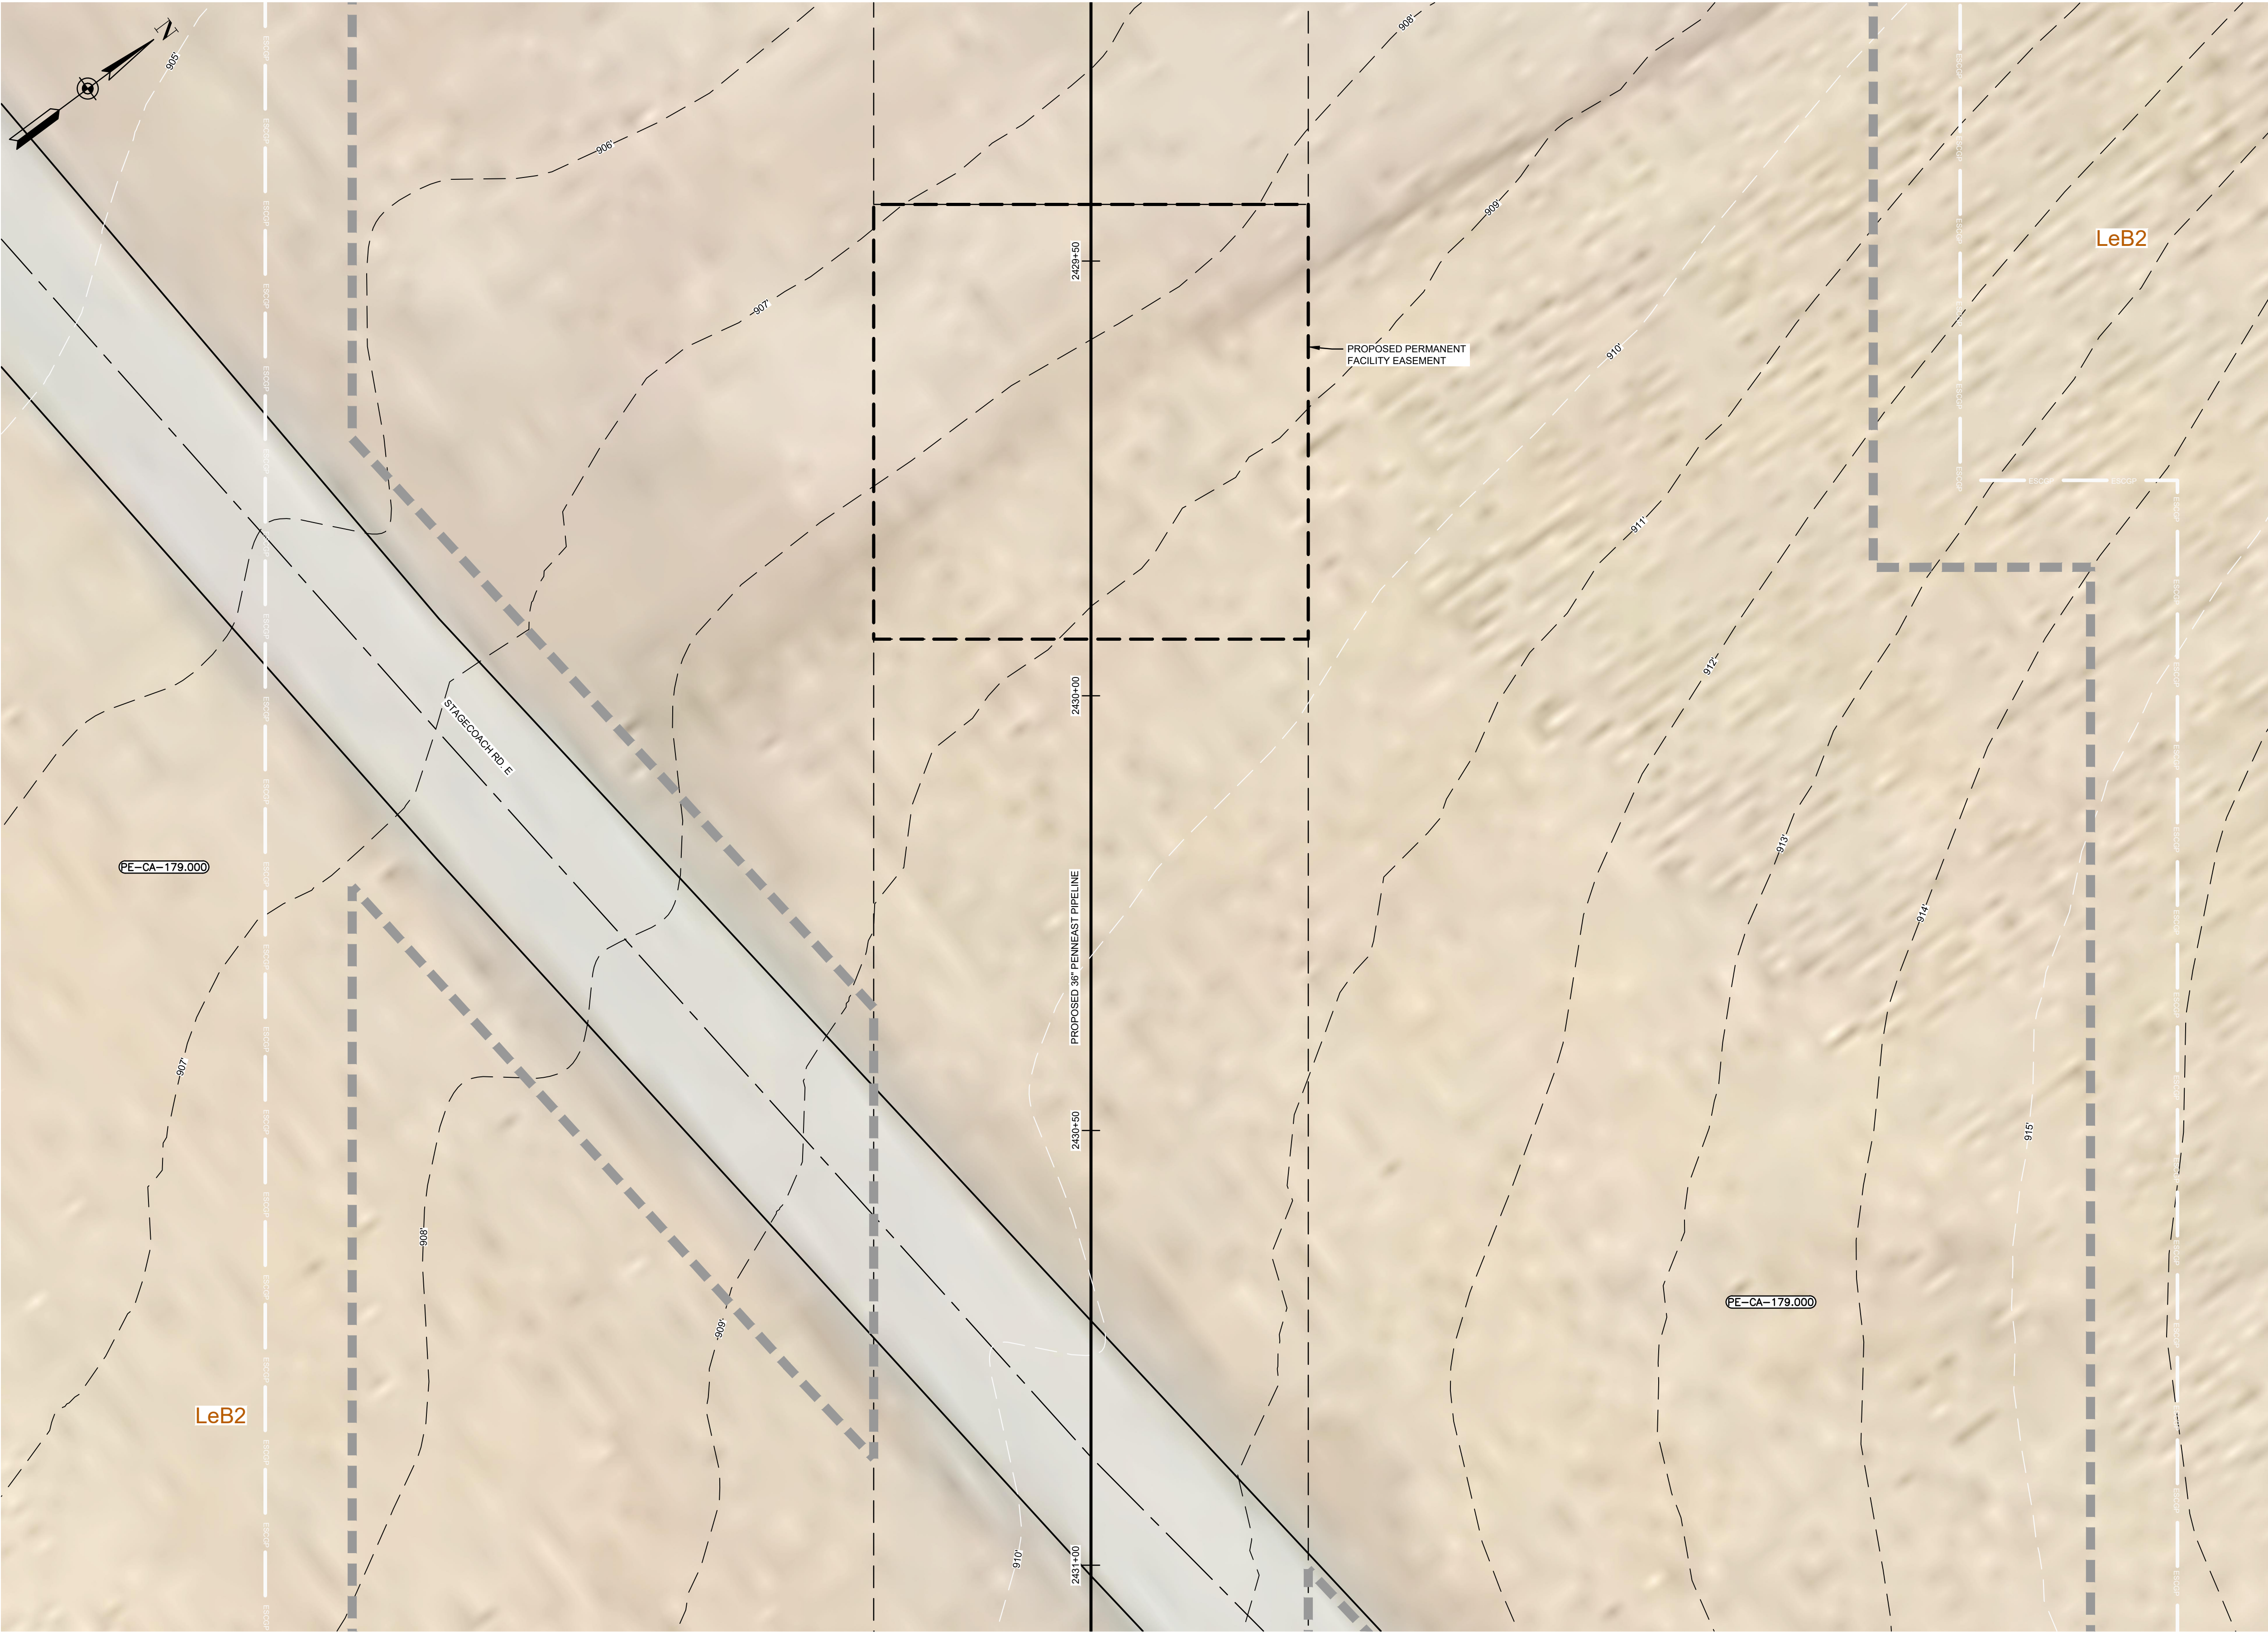


SITE PLAN

 


REFERENCE:

- EXISTING CONTOURS SHOWN WERE SURVEYED BY MOTT MACDONALD DURING 2015 THRU 2019. ADDITIONAL EXISTING CONTOURS WERE PROVIDED BY PICTOMETRY, 2015 AND SUPPLEMENTED FROM USGS.
- SITE TOPOGRAPHIC AND FEATURE SURVEY PERFORMED BY MOTT MACDONALD 2015 THRU 2019.
- PROPERTY INFORMATION ON THIS PLAN BASED ON GIS TAX MAP DATA AND RECTIFIED PROPERTY LINES AND ARE NOT THE RESULT OF A BOUNDARY SURVEY.
- WATERBODY INFORMATION PROVIDED BY AECOM 2016 THRU 2019.
- HORIZONTAL DATUM IS UTM83-16F. VERTICAL DATUM IS NAVD1988.

REFERENCE DRAWINGS		REVISIONS					
DWG. NO.	TITLE	NO.	DESCRIPTION	DATE	DRAWN	CK	APPR
		A	ISSUED FOR PADEP	10/15/2018	CAF(MM)	AJD(MM)	MJD(MM)
		B	RE-ISSUED FOR PADEP	10/2019	MMF(MM)	DOW(MM)	WMC(MM)

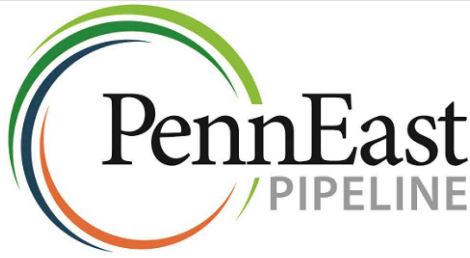

THIS DRAWING IS THE PROPERTY OF PENNEAST PIPELINE COMPANY, LLC ("P.E."). IT MAY CONTAIN INFORMATION DESCRIBING TECHNOLOGY OWNED BY P.E. AND DEEMED TO BE COMMERCIALY SENSITIVE. IT IS TO BE USED ONLY IN CONNECTION WITH WORK PERFORMED FOR P.E. REPRODUCTION IN WHOLE OR IN PART FOR ANY PURPOSE OTHER THAN WORK FOR P.E. IS EXPRESSLY FORBIDDEN EXCEPT BY EXPRESS WRITTEN PERMISSION OF P.E. IT IS TO BE SAFEGUARDED AGAINST BOTH DELIBERATE AND INADVERTENT DISCLOSURE TO ANY THIRD PARTY.

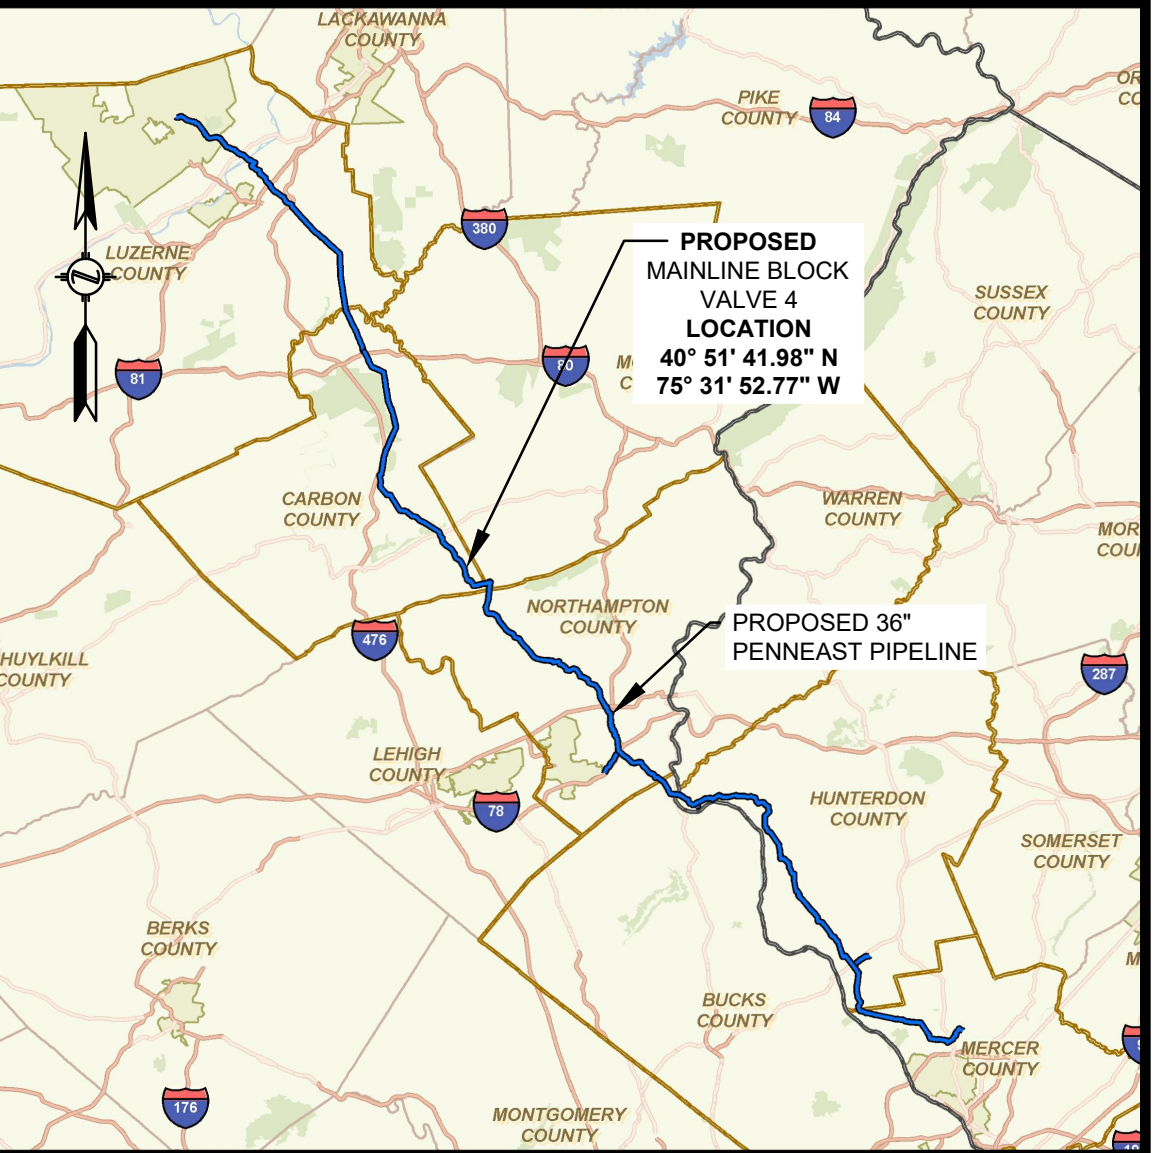

LOCATION MAP
SCALE: 1" = 15 MILES

LEGENDS

PROPOSED

- PROPOSED PIPELINE
- PROPOSED PIPELINE PERMANENT EASEMENT
- PROPOSED PIPELINE LIMITS OF DISTURBANCE (REFER TO MAINLINE EROSION & SEDIMENT CONTROL PLAN)
- ESCCP BOUNDARY
- PROPOSED PERMANENT FACILITY EASEMENT

EXISTING

- EXISTING MAJOR CONTOUR
- EXISTING MINOR CONTOUR
- LINE LIST NUMBER
- SOIL BOUNDARY
- SOIL TYPE ABBREVIATION
- EXISTING ROAD CENTERLINE



ENVIRONMENTAL NOTES:




- AS PER §102.4(B)(5)(III), THE LAND USE CHARACTERISTICS ARE CLASSIFIED BY PRIMARY VEGETATION COVER TYPE AND/OR PREDOMINANT LAND USE. THE FACILITY SITE'S CURRENT LAND USE IS MEADOW.
- AS PER §102.4(B)(5)(V), THE SITE DRAINS TO HUNTER CREEK, WHICH HAS A CHAPTER 93 DESIGNATED USE OF HQ-CWF (HIGH QUALITY COLD WATER FISH), AND MF (MIGRATORY FISH).



PENNEAST PIPELINE PROJECT
MAINLINE BLOCK VALVE 4
EXISTING CONDITIONS PLAN
CARBON COUNTY, PENNSYLVANIA

DRAWN BY	CAF	DATE ISSUED	10/15/2018
CHECKED BY	KEK	SCALE	AS SHOWN
APPROVED BY	MJD	APPROVED BY	
DWG. NO.	032-03-03-001	REV. NO.	B

CARBON COUNTY, PENNSYLVANIA
USGS QUAD: PALMERTON, PENNSYLVANIA

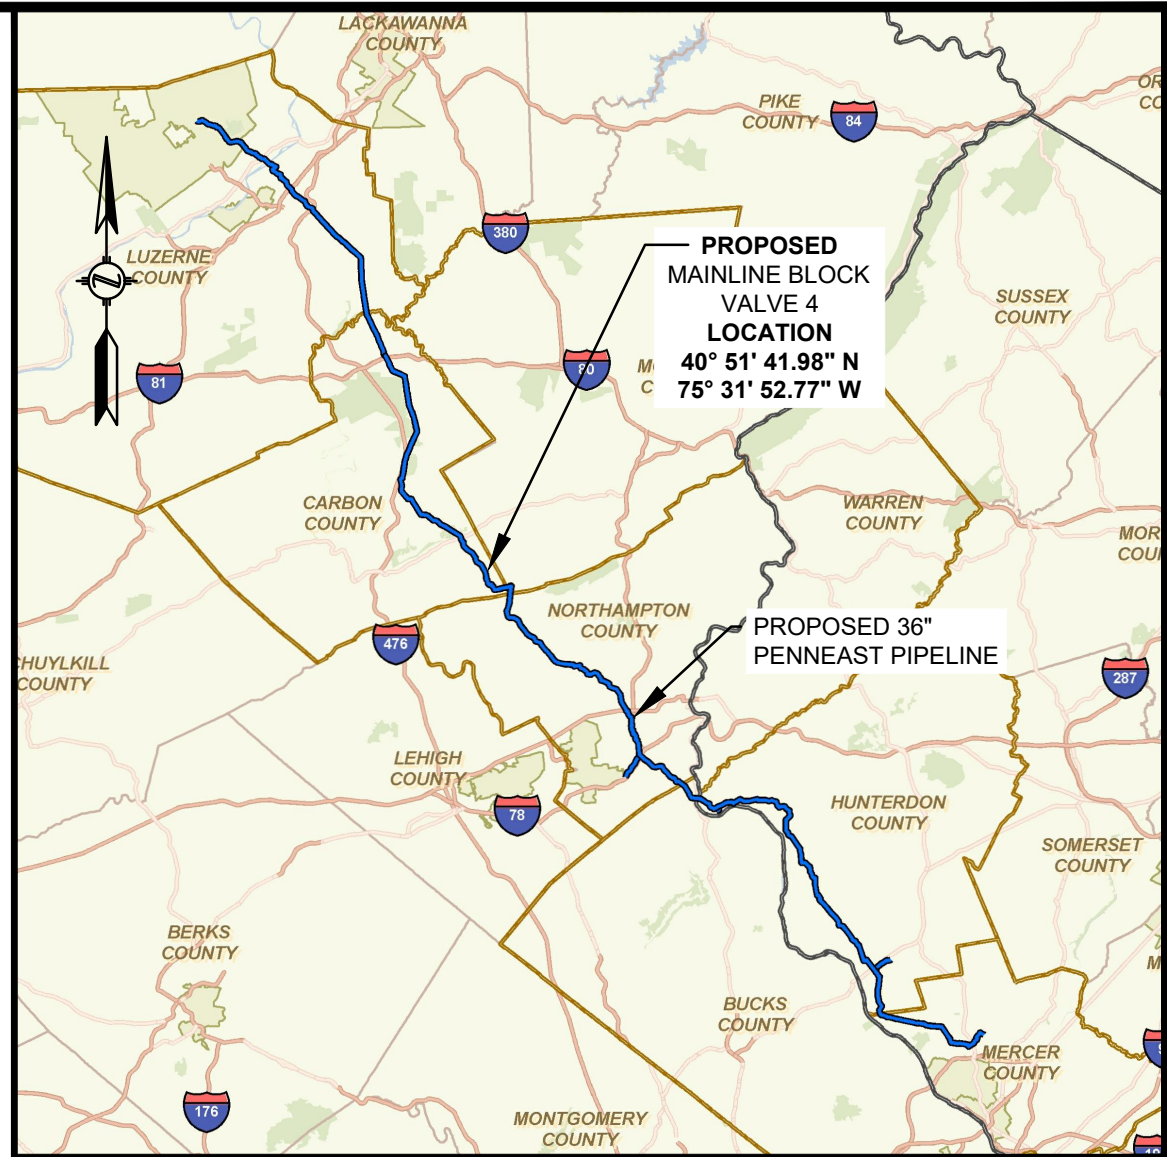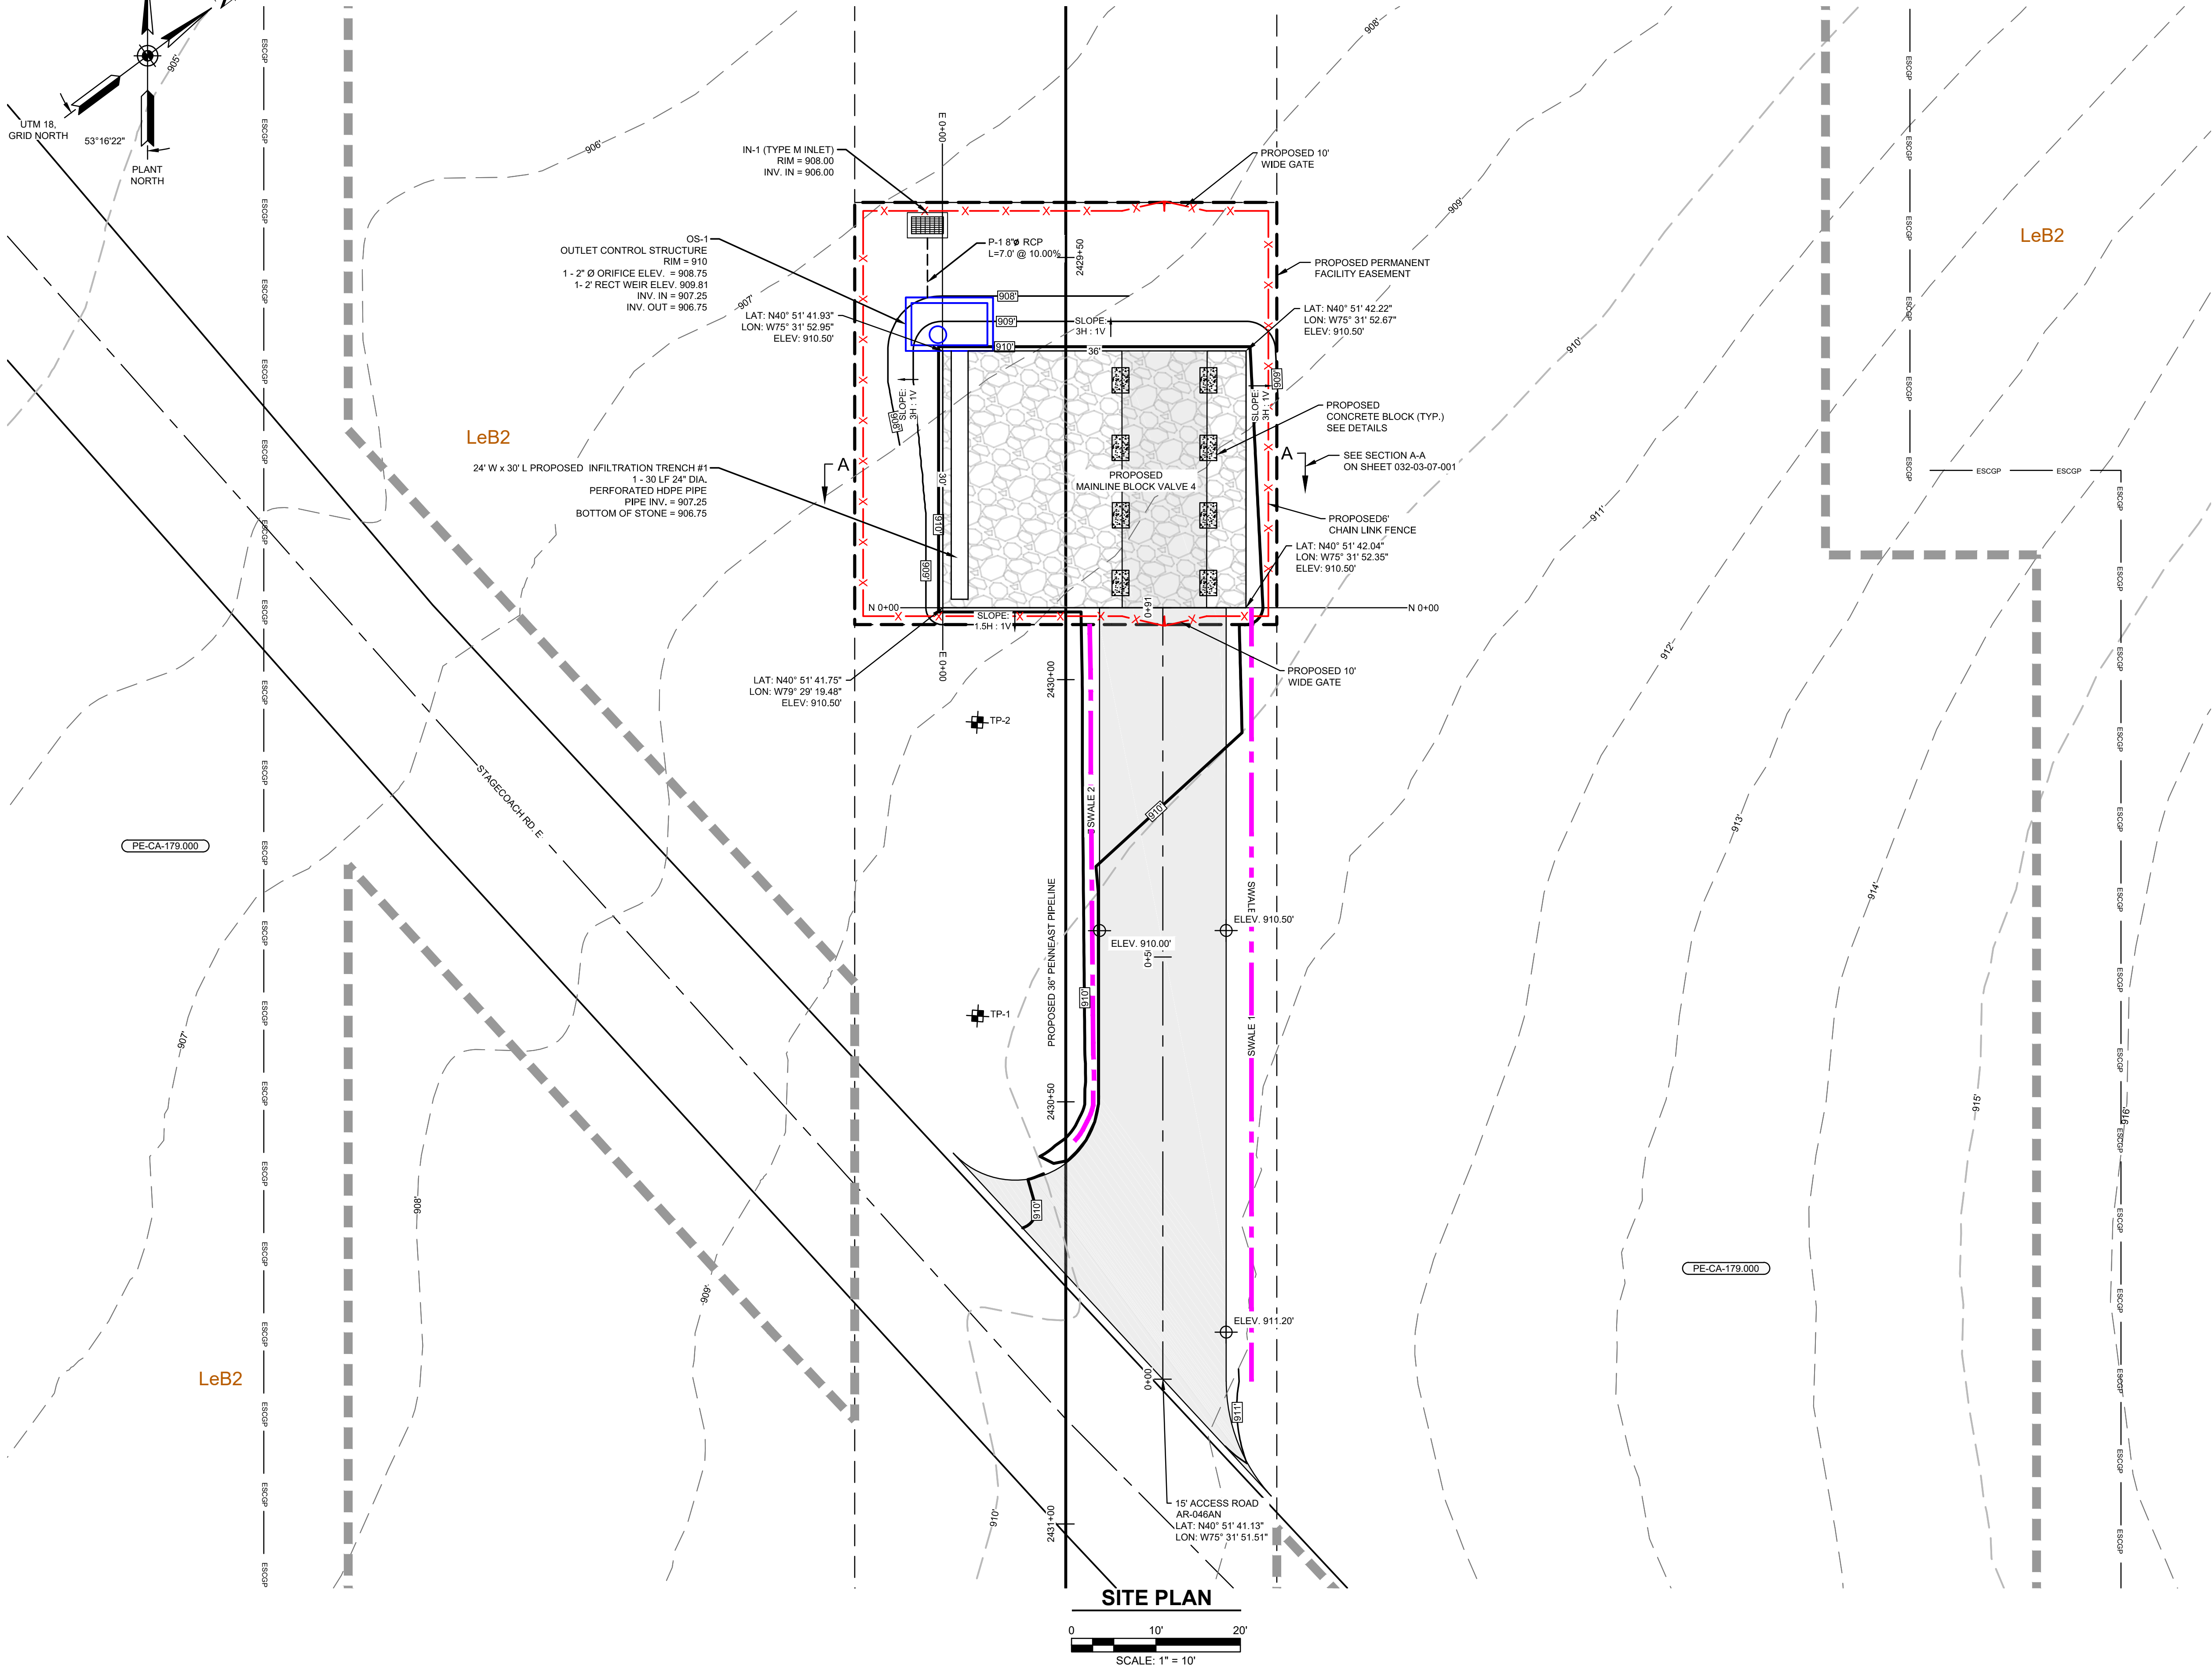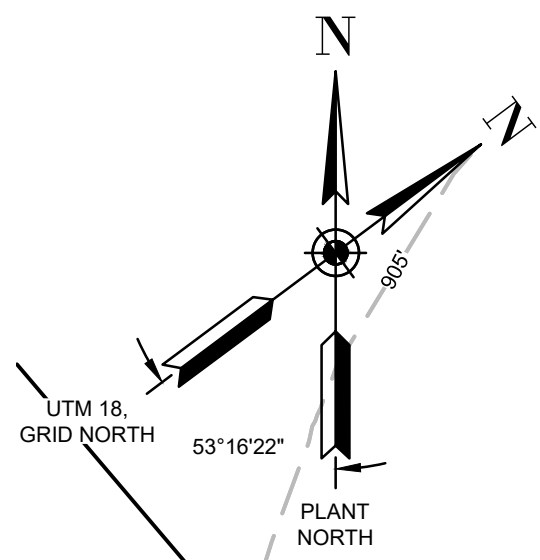

LOCATION MAP
SCALE: 1" = 15 MILES

LEGENDS

PROPOSED

- PROPOSED 36" PIPELINE
- PROPOSED PIPELINE PERMANENT EASEMENT
- FACILITY PERMANENT EASEMENT
- PROPOSED PIPELINE LIMITS OF DISTURBANCE (REFER TO MAINLINE EROSION & SEDIMENT CONTROL PLAN)
- ESCGP BOUNDARY
- IMPERVIOUS AREA
- INFILTRATION TRENCH
- IMPERVIOUS AREA OVER INFILTRATION TRENCH
- PROPOSED SWALE/ BERM
- PROPOSED FENCE
- PROPOSED MAJOR CONTOUR
- PROPOSED MINOR CONTOUR
- TEST PITS
- PROPOSED CONCRETE BLOCK

EXISTING


- EXISTING MAJOR CONTOUR
- EXISTING MINOR CONTOUR
- LINE LIST NUMBER
- SOIL BOUNDARY
- SOIL TYPE ABBREVIATION
- EXISTING ROAD CENTERLINE



REFERENCE:

- EXISTING CONTOURS SHOWN WERE SURVEYED BY MOTT MACDONALD DURING 2015 THRU 2019. ADDITIONAL EXISTING CONTOURS WERE PROVIDED BY PICTOMETRY, 2015 AND SUPPLEMENTED FROM USGS.
- SITE TOPOGRAPHIC AND FEATURE SURVEY PERFORMED BY MOTT MACDONALD 2015 THRU 2019.
- PROPERTY INFORMATION ON THIS PLAN BASED ON GIS TAX MAP DATA AND RECTIFIED PROPERTY LINES AND ARE NOT THE RESULT OF A BOUNDARY SURVEY.
- WATERBODY INFORMATION PROVIDED BY AECOM 2016 THRU 2019.
- HORIZONTAL DATUM IS UTM83-16F. VERTICAL DATUM IS NAVD1988.

REFERENCE DRAWINGS		REVISIONS					
DWG. NO.	TITLE	NO.	DESCRIPTION	DATE	DRAWN	CK	APPR
A		1	ISSUED FOR PADEP	10/15/2018	CAF(MM)	AJD(MM)	JRD(MM)
B		2	RE-ISSUED FOR PADEP	10/2019	MWF(MM)	DOW(MM)	WMC(MM)

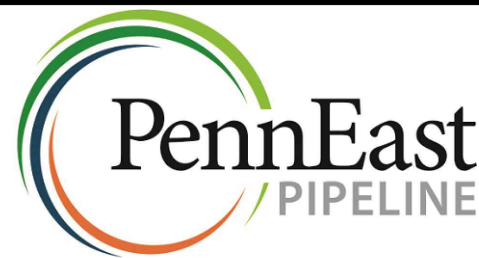

THIS DRAWING IS THE PROPERTY OF PENNEAST PIPELINE COMPANY, LLC ("P.E."). IT MAY CONTAIN INFORMATION DESCRIBING TECHNOLOGY OWNED BY P.E. AND DEEMED TO BE COMMERCIAL SENSITIVE. IT IS TO BE USED ONLY IN CONNECTION WITH WORK PERFORMED FOR P.E. REPRODUCTION IN WHOLE OR IN PART FOR ANY PURPOSE OTHER THAN WORK FOR P.E. IS EXPRESSLY FORBIDDEN EXCEPT BY EXPRESS WRITTEN PERMISSION OF P.E. IT IS TO BE SAFEGUARDED AGAINST BOTH DELIBERATE AND INADVERTENT DISCLOSURE TO ANY THIRD PARTY.

PENNEAST PIPELINE PROJECT MAINLINE BLOCK VALVE 4 POST CONSTRUCTION STORMWATER MANAGEMENT PLAN CARBON COUNTY, PENNSYLVANIA			
DRAWN BY	CAF	DATE ISSUED	10/15/2018
CHECKED BY	WMC	SCALE	AS SHOWN
APPROVED BY	JRD	APPROVED BY	
DWG. NO.	032-03-06-001	REV. NO.	B


CARBON COUNTY, PENNSYLVANIA
USGS QUAD: PALMERTON, PENNSYLVANIA

Site Plan Details:

- Proposed Permanent Facility Easement:** A rectangular area outlined in red, containing a proposed concrete block valve (typical) and a proposed mainline block valve (4).
- Restoration Zones:**
 - 6.7.2 Landscape Restoration - Primary:** A green hatched area.
 - 3.7.3 Soils Amendment/Restoration - Secondary:** A yellow hatched area.
- Proposed Concrete Block Valve (Typ.):** A small rectangular structure within the primary restoration zone.
- Proposed Mainline Block Valve (4):** A larger rectangular structure within the secondary restoration zone.
- Topographic Contours:** Dashed lines indicating elevation contours (e.g., 900, 910, 920).
- UTM 18 Grid North:** A north arrow pointing towards the top left, with a bearing of 53°16'22".
- Scale:** 1" = 10'.
- Notes and Methodology:**
 - THE SOIL AMENDMENT NOTES:**
 - SOIL AMENDMENT AND RESTORATION SHOULD NOT TAKE PLACE:
 - WITHIN THE DRIP LINE OF TREES OR TREE LINE.
 - OVER UTILITY INSTALLATIONS WITHIN 30 INCHES OF THE SURFACE.
 - WHERE TRENCHING/DRAINAGE LINES ARE INSTALLED.
 - WHERE COMPACTION OF THE SOILS BY DESIGN IS REQUIRED.
 - METHODOLOGY SHOULD ONLY BE PERFORMED:
 - WHEN THE SOIL CONDITIONS ARE DRY.
 - USING A SOLID SHANK RIPPER, NOT A DISK OR PLOW DUE TO THEIR INEFFECTIVENESS.
 - SOIL AMENDMENT METHODOLOGY:**
 - TREATING COMPACTION BY SOIL RESTORATION:
 - SOIL AMENDMENT MEDIA USUALLY CONSISTS OF COMPOST, BUT CAN INCLUDE MULCH, MANURES, SAND, AND MANUFACTURED MICROBIAL SOLUTIONS.
 - COMPOST SHOULD BE ADDED AT A RATE OF 2:1 (SOIL: COMPOST). IF A PROPRIETARY PRODUCT IS USED, THE MANUFACTURER'S INSTRUCTIONS SHOULD BE FOLLOWED IN TERMS OF MIXING AND APPLICATION RATE.
 - SOIL RESTORATION SHOULD NOT BE USED ON SLOPES GREATER THAN 30%. IN THESE AREAS, DEEP-ROOTED VEGETATION CAN BE USED TO INCREASE STABILITY.
 - SOIL RESTORATION SHOULD NOT TAKE PLACE WITHIN THE DRIP LINE OF A TREE TO AVOID DAMAGING THE ROOT SYSTEM.
 - ON-SITE SOILS WITH AN ORGANIC CONTENT OF AT LEAST 5 PERCENT CAN BE PROPERLY STOCKPILED (TO MAINTAIN ORGANIC CONTENT) AND REUSED.
 - PROCEDURE: ROTOTILL, OR RIP THE SUBGRADE, REMOVE ROCKS, DISTRIBUTE THE COMPOST, SPREAD THE NUTRIENTS, ROTOTILL AGAIN.
 - ADD 6 INCHES COMPOST/AMENDMENT AND TILL UP TO 8 INCHES FOR MINOR COMPACTION.
 - ADD 10 INCHES COMPOST/AMENDMENT AND TILL UP TO 20 INCHES FOR MAJOR COMPACTION.
 - TREATING COMPACTION BY RIPPING / SUBSOILING / TILLING / SCARIFICATION:
 - SUBSOILING IS ONLY EFFECTIVE WHEN PERFORMED ON DRY SOILS.
 - RIPPING, SUBSOILING, OR SCARIFICATION OF THE SUBSOIL SHOULD BE PERFORMED WHERE SUBSOIL HAS BECOME COMPACTED BY EQUIPMENT OPERATION, DRIED OUT AND CRUSTED, OR WHERE NECESSARY TO OBLITERATE EROSION RILLS.
 - RIPPING (SUBSOILING) SHOULD BE PERFORMED USING A SOLID-SHANK RIPPER AND TO A DEPTH OF 20 INCHES, (8 INCHES FOR MINOR COMPACTION).
 - SHOULD BE PERFORMED BEFORE COMPOST IS PLACED AND AFTER ANY EXCAVATION IS COMPLETED.
 - SUBSOILING SHOULD NOT BE PERFORMED WITHIN THE DRIP LINE OF ANY EXISTING TREES, OVER UNDERGROUND UTILITY INSTALLATIONS WITH 30 INCHES OF THE SURFACE, WHERE TRENCHING/DRAINAGE LINES ARE INSTALLED, WHERE COMPACTION IS BY DESIGN.
 - LANDSCAPE RESTORATION:**
 - IN THE SEQUENCE OF CONSTRUCTION, THE SITE PREPARATION SHOULD OCCUR IN THE FALL PRIOR TO PLANTING IN ORDER TO ELIMINATE UNDESIRABLE SPECIES AND PREP SOIL.
 - SHOULD THE LANDSCAPE RESTORATION AREAS BECOME DISTURBED AND/OR COMPACTED, SOILS AMENDMENT AND RESTORATION MAY BE REQUIRED.
 - ALL BUFFER BOUNDARIES SHALL BE DELINEATED AND CLEARLY MARKED PRIOR TO ANY CONSTRUCTION ACTIVITY TAKING PLACE.
 - WEED CONTROL METHODS SUCH AS ORGANIC MULCH, WEED CONTROL FABRICS, SHALLOW CULTIVATION, PRE-EMERGENT HERBICIDES, OR MOWING AS APPLICABLE IS ALLOWED.
 - DEER CONTROL, TREE PROTECTION, STREAM BUFFER FENCING AND/OR OTHER TYPES OF VEGETATION PROTECTION AS APPLICABLE IS REQUIRED.
 - MONITORING OF THE NEW LANDSCAPED RESTORATION AREAS SHALL BE DONE FOUR TIMES A YEAR FOR FOUR YEARS.
 - THE USE OF SIGNIFICANT AMOUNTS OF CHEMICALS, FERTILIZERS, HERBICIDES AND PESTICIDES ON THE LANDSCAPE RESTORATION IS NOT ALLOWED.

[illegible]

DRAWN BY	CAF	DATE ISSUED	10/15/2018
CHECKED BY	WMC	SCALE	AS SHOWN
APPROVED BY	JRD	APPROVED BY	
DWG. NO.	032-03-06-001.1	REV. NO.	B

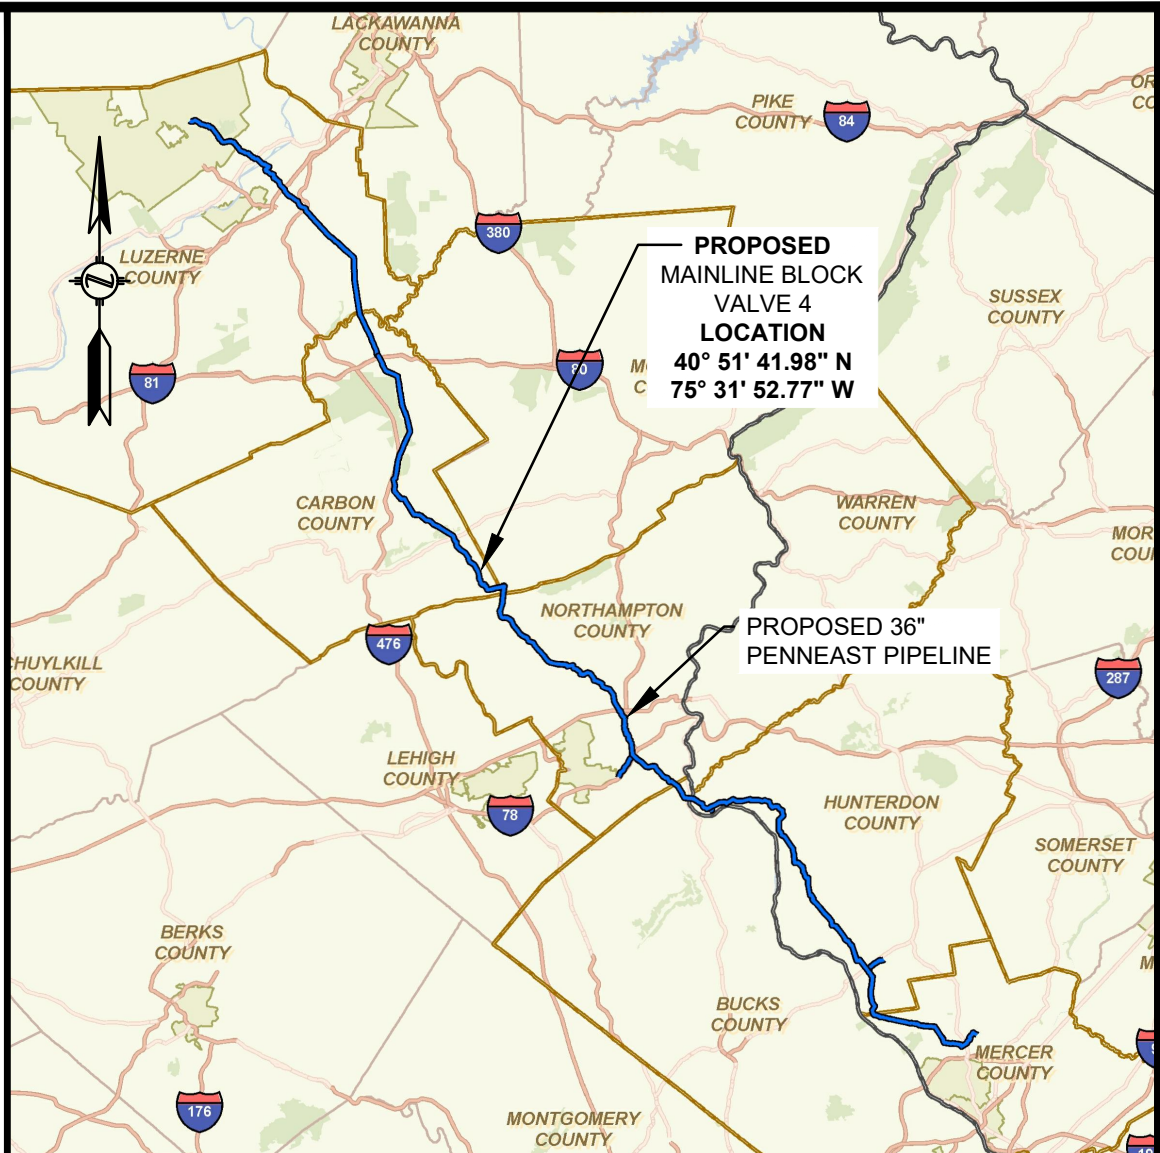

LOCATION MAP
SCALE: 1" = 15 MILES

LEGENDS

PROPOSED

- | | |
|--|---|
| | PROPOSED 36" PIPELINE |
| | PROPOSED PIPELINE PERMANENT EASEMENT |
| | FACILITY PERMANENT EASEMENT |
| | PROPOSED PIPELINE LIMITS OF DISTURBANCE (REFER TO MAINLINE EROSION & SEDIMENT CONTROL PLAN) |
| | ESCGP BOUNDARY |
| | IMPERVIOUS AREA |
| | INFILTRATION TRENCH |
| | IMPERVIOUS AREA OVER INFILTRATION TRENCH |
| | PROPOSED SWALE/BERM |
| | PROPOSED FENCE |
| | PROPOSED MAJOR CONTOUR |
| | PROPOSED MINOR CONTOUR |
| | TEST PITS |
| | PROPOSED CONCRETE BLOCK |
| | 5.6.1 MINIMIZE TOTAL DISTURBED AREA - PRIMARY |
| | 6.7.2 LANDSCAPE RESTORATION - PRIMARY |
| | 5.6.2 MINIMIZE SOIL COMPACTION - SECONDARY |
| | 6.7.3 SOILS AMENDMENT / RESTORATION - SECONDARY |
| | 6.4.8 VEGETATED SWALE - SECONDARY |

EXISTING

- | | |
|---|--------------------------|
| —— 1260' —— | EXISTING MAJOR CONTOUR |
| —— 1261' —— | EXISTING MINOR CONTOUR |
| <u>PE-LU-001.000</u> | LINE LIST NUMBER |
|  | SOIL BOUNDARY |
| UbB | SOIL TYPE ABBREVIATION |
| —— ——— | EXISTING ROAD CENTERLINE |



Know what's below.
Call before you dig.

This topographic map, titled "USGS QUAD: PALMERTON, PENNSYLVANIA", depicts a region with numerous contour lines indicating elevation. A blue dashed line with arrows, labeled "PROPOSED FLOW PATH", originates from a "STREAM PA-NHD-343 (PUBLIC DATA)" in the upper left and flows generally southward. In the upper left corner, several rectangular shapes represent "EXISTING BUILDING (TYP.)". A north arrow is located in the top left. On the right side, a road labeled "CHURCH RD" runs vertically. A "PROPOSED SITE" is marked with a red square and a blue outline, situated near the intersection of Church Rd and a road labeled "2425+00". A dashed line labeled "PROPOSED FLOW PATH" also flows southward from the upper right. The map includes various labels for elevation (e.g., 810', 820', 830', 840', 850', 860', 870', 880', 890', 900', 910', 920', 930', 940', 950', 960', 970', 980', 990', 1000') and project identifiers (e.g., "PE-CA-179.000", "PE-CA-180.000").

1. EXISTING CONTOURS SHOWN WERE SURVEYED BY MOTT MACDONALD DURING 2015 THRU 2019. ADDITIONAL EXISTING CONTOURS WERE PROVIDED BY PICTOMETRY, 2015 AND SUPPLEMENTED FROM USGS.
2. SITE TOPOGRAPHIC AND FEATURE SURVEY PERFORMED BY MOTT MACDONALD 2015 THRU 2019.
3. PROPERTY INFORMATION ON THIS PLAN BASED ON GIS TAX MAP DATA AND RECTIFIED PROPERTY LINES AND ARE NOT THE RESULT OF A BOUNDARY SURVEY.
4. WATERBODY INFORMATION PROVIDED BY AECOM 2015 THRU 2019.
5. HORIZONTAL DATUM IS UTM83-18F. VERTICAL DATUM IS NAVD1988.




PennEast
PIPELINE

PENNEAST PIPELINE PROJECT			
MAINLINE BLOCK VALVE 4			
OFFSITE STORMWATER DISCHARGE PLAN			
CARBON COUNTY, PENNSYLVANIA			
DRAWN BY	CAF	DATE ISSUED	10/15/2018
CHECKED BY	WMC	SCALE	AS SHOWN
APPROVED BY	JRD	APPROVED BY	
DWG. NO.	032-03-06-002		REV. NO. B



Know what's below.
Call before you dig.

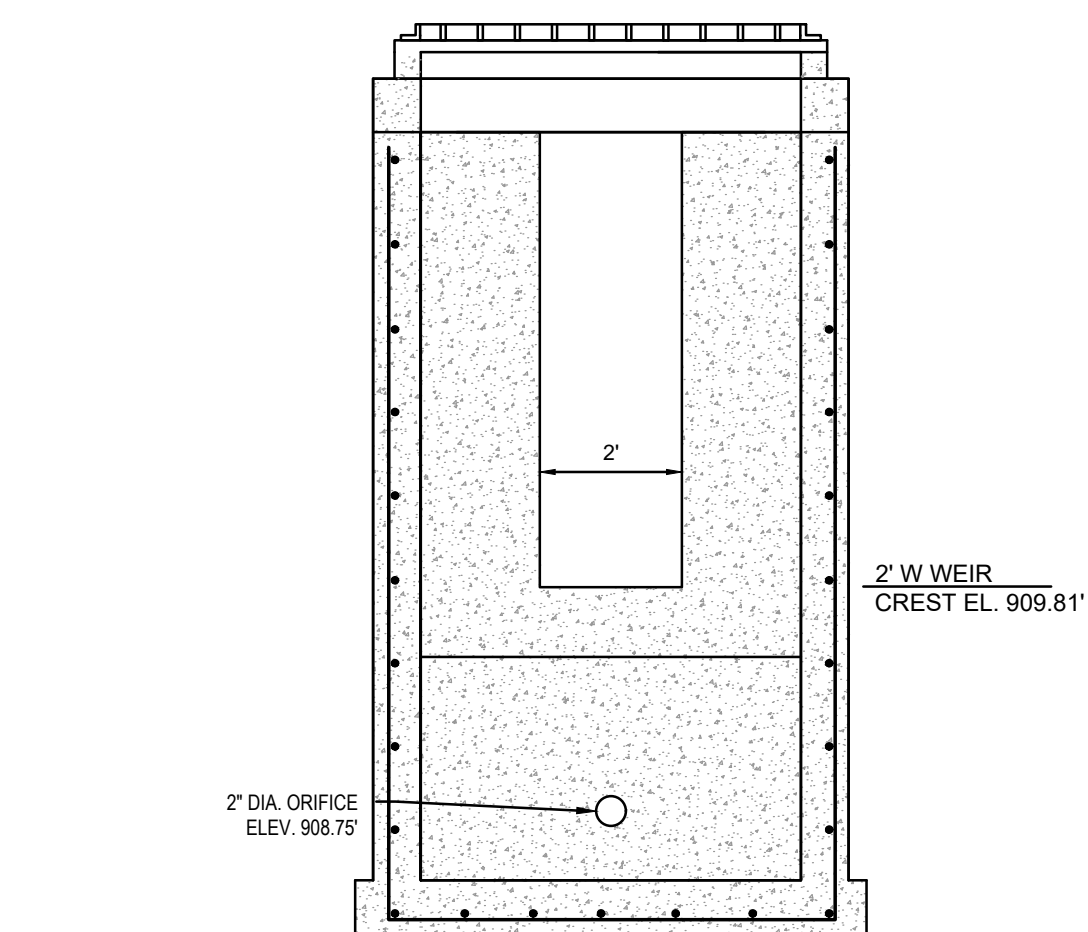

SUB-SURFACE DETENTION OUTLET CONTROL STRUCTURE

GENERAL NOTES

1. THE CONTRACTOR IS RESPONSIBLE FOR AND SHALL VERIFY AND COORDINATE ALL DIMENSIONS AND DETAILS CONCERNING HIS WORK BEFORE PROCEEDING WITH SAID WORK. ANY DISCREPANCIES SHALL BE BROUGHT TO THE IMMEDIATE ATTENTION OF THE ENGINEER.
2. THE CONTRACTOR SHALL VERIFY THE ELEVATIONS OF EXISTING STRUCTURES AND CLEARANCES TO THE NEW CONSTRUCTION.
3. ALL REINFORCED CAST-IN-PLACE CONCRETE CONSTRUCTION SHALL CONFORM TO "BUILDING CODE REQUIREMENTS FOR REINFORCED CONCRETE" (ACI STANDARD 318-99), AND "ACI DETAILING MANUAL- (ACI 66 (94)), EXCEPT AS SPECIFICALLY MODIFIED BY THE CONTRACT DRAWINGS AND THE SPECIFICATIONS.
4. ALL CONCRETE USED ON THE PROJECT SHALL HAVE A SPECIFIED 28-DAY COMPRESSIVE STRENGTH (FC') AS NOTED BELOW. SUCH STRENGTHS SHALL BE DETERMINED BY A TESTING LABORATORY.
A) FC' = 5,000 PSI FOR ALL PRECAST STRUCTURES ALL REINFORCING STEEL SHALL HAVE A MINIMUM YIELD STRENGTH, Fy = 60 KSI AND SHALL BE NEW DEFORMED BILLET-STEEL CONFORMING TO ASTM A615-96a, GRADE 60.
5. ALL COLUMN TIES AND BEAM STIRRUPS SHALL BE REINFORCING BARS CONFORMING TO ASTM A615-96a, GRADE 40.
6. ALL WELDED WIRE REINFORCING (WWR) SHALL CONFORM TO ASTM A185-01.
7. THE STRUCTURE IS DESIGNED TO MEET THE REQUIREMENTS OF ASTM C-478, "PRECAST REINFORCED CONCRETE MANHOLE SECTIONS." THE REINFORCED CONCRETE STRUCTURES ARE TO BE DESIGNED TO WITHSTAND AASHTO HS-20 LIVE LOAD CONDITIONS (DESIGN OF FRAME AND COVER BY OTHERS).
8. CONTRACTOR TO SUBMIT SHOP DRAWINGS SIGNED AND SEALED BY A LICENSED PROFESSIONAL ENGINEER PRIOR TO CONSTRUCTION SHOWING FABRICATION DETAILS AND DIMENSIONS.



UNDERGROUND STORMWATER DETENTION SYSTEM

NO SCALE

STATION	PIPE MATERIAL	LENGTH (FT)
MLV-4	DOUBLE WALLED PERF. HDPE	30

Test Pit No.	Existing Grade Elevation (feet)	Proposed BMP Invert (feet)	Infiltration Test Elevation (feet)	Excavation Depth (feet)	Depth to High Groundwater (feet)
MLV4-TP1	905.9	906.75	903.4	2.5	No evidence of high groundwater observed
MLV4-TP3	906.9	906.75	904.4	2.5	No evidence of high groundwater observed

Test Pit	Test #1	Test #2	Final Rate Used
MLV4-TP1	24.0 inch/hr	9.0 inch/hr	16.5 inch/hr
MLV4-TP3	6.0 inch/hr	24.0 inch/hr	15.0 inch/hr
Observed Overall Rate			15.75 inch/hr
Design Rate (Factor of Safety of 2)			7.5 inch/hr

NOTES:

1. THE RATES FROM WTP-1 AND WTP-2 REPRESENT DESIGN RATES AS THE REQUIRED FACTOR OF SAFETY IS INCORPORATED INTO THE BASIN FLOOD TEST.
2. PROJECT DESIGN RATE FOR MLV-3 IS BASED ON WTP-1 WHICH IS WITHIN THE FOOTPRINT OF THE PROPOSED BMP, HOWEVER, THE DESIGN RATE IS CONSISTENT WITH THE OTHER TEST PIT LOCATION.

[illegible]



-

PRECAST INLET
(NOT TO SCALE)

 Know what's below. Call before you dig.		CLIENT APPROVAL			
		DATE			
REVISIONS					
NO.	DESCRIPTION	DATE	DRAWN	CK	APPR
A	ISSUED FOR PADEP	10/15/2018	CAF(MM)	AJD(MM)	JRD(MM)
B	RE-ISSUED FOR PADEP	10/2019	MWF(MM)	DOW(MM)	WMC(MM)



PENNEAST PIPELINE PROJECT

MAINLINE BLOCK VALVE 4


POST CONSTRUCTION STORMWATER

MANAGEMENT DETAILS


CARBON COUNTY, PENNSYLVANIA

DRAWN BY	CAF	DATE ISSUED	10/15/2018
CHECKED BY	WMC	SCALE	AS SHOWN
APPROVED BY	JRD	APPROVED BY	
DWG. NO.	032-03-07-002	REV. NO.	


THIS DRAWING IS THE PROPERTY OF PENNEAST PIPELINE COMPANY, LLC ("P.E.C."). IT MAY CONTAIN PROPRIETARY OR OTHERWISE PROTECTED TECHNOLOGY OWNED BY P.E.C. AND IS MEANT TO BE COMMERCIALLY SENSITIVE. IT IS TO BE USED ONLY IN CONNECTION WITH WORK PERFORMED FOR P.E.C. REPRODUCTION, WHOLE OR IN PART, FOR ANY PURPOSE OTHER THAN WORK FOR P.E.C. IS EXPRESSLY FORBIDDEN EXCEPT BY EXPRESS WRITTEN PERMISSION OF P.E.C. IT IS TO BE safeguarded against both elements and inadvertent disclosure to third parties.

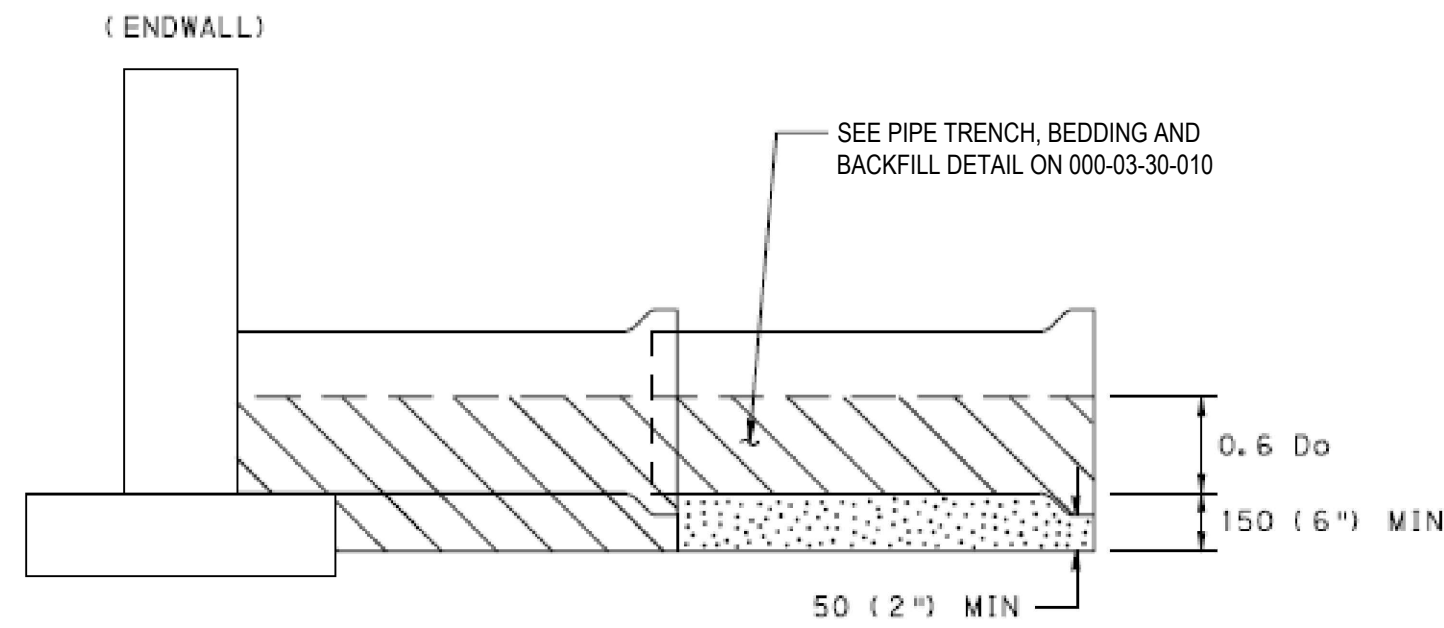


BACKFILL DETAIL AT ENDWALL
(FOR CONCRETE PIPE)

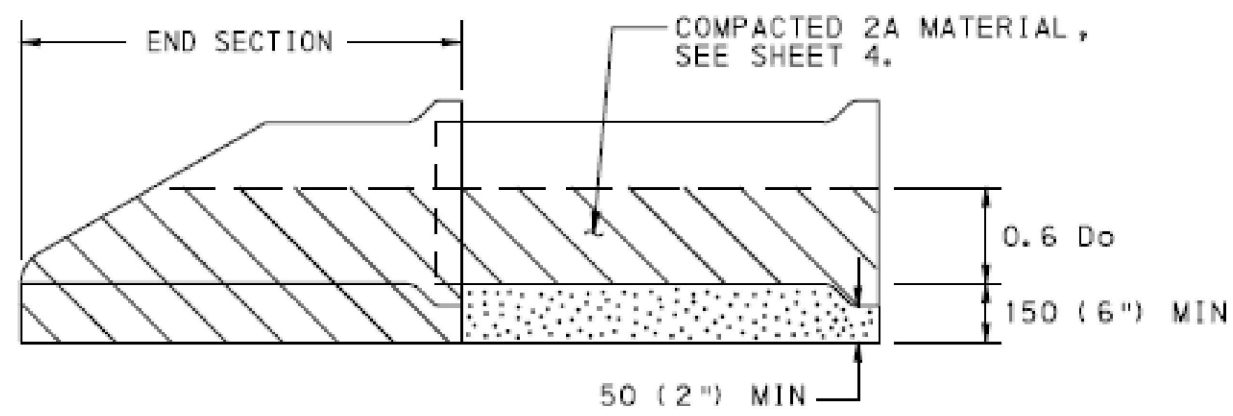


BACKFILL DETAIL AT END SECTION
(FOR CONCRETE PIPE)

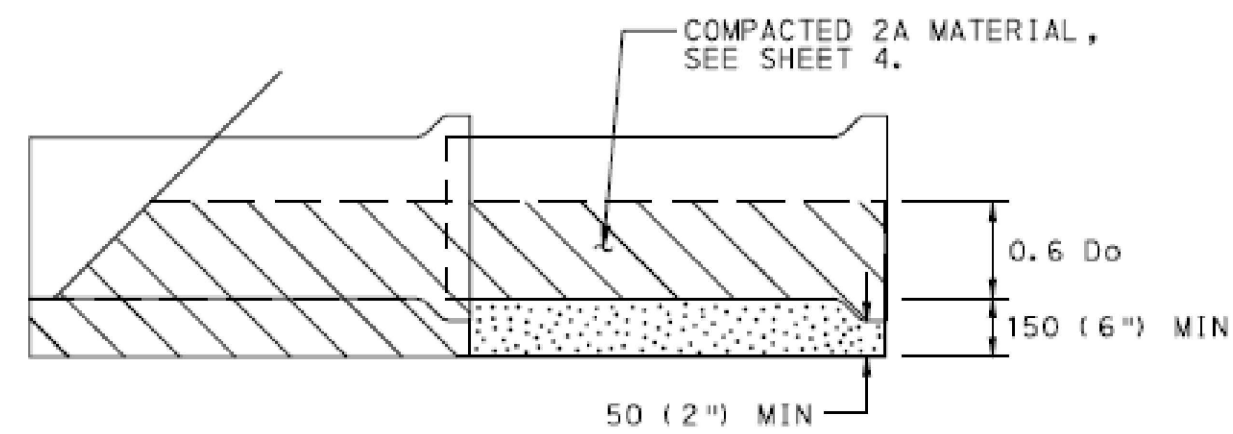

BACKFILL DETAIL AT LAST SECTION OF PIPE
(FOR CONCRETE PIPE)

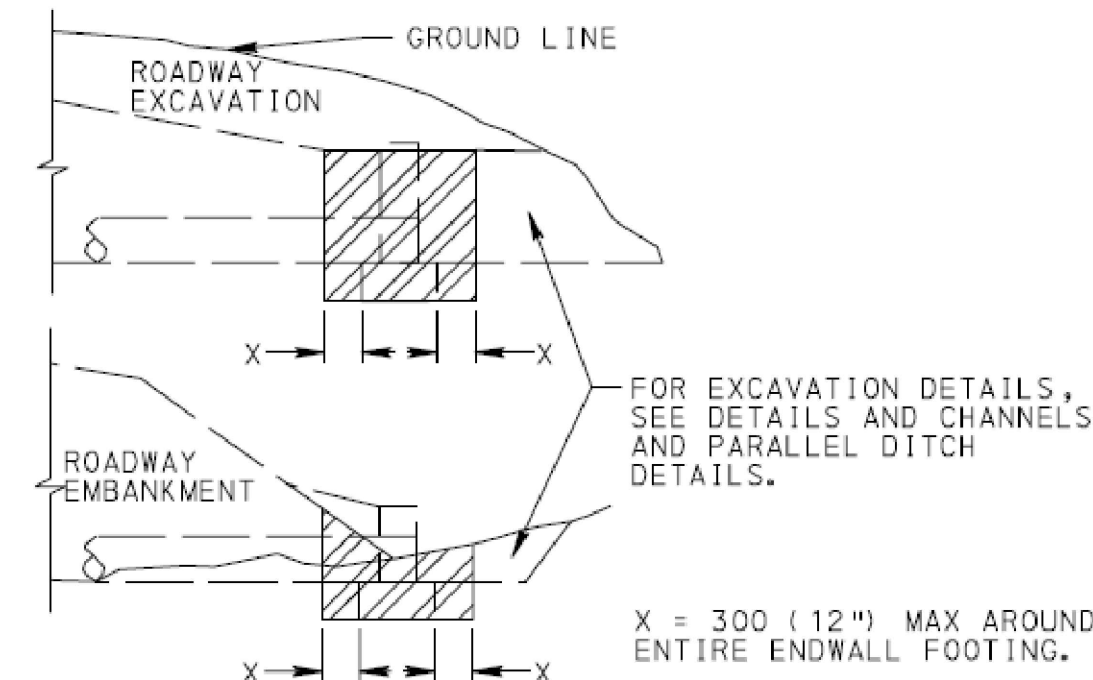


EXCAVATION FOR ENDWALLS

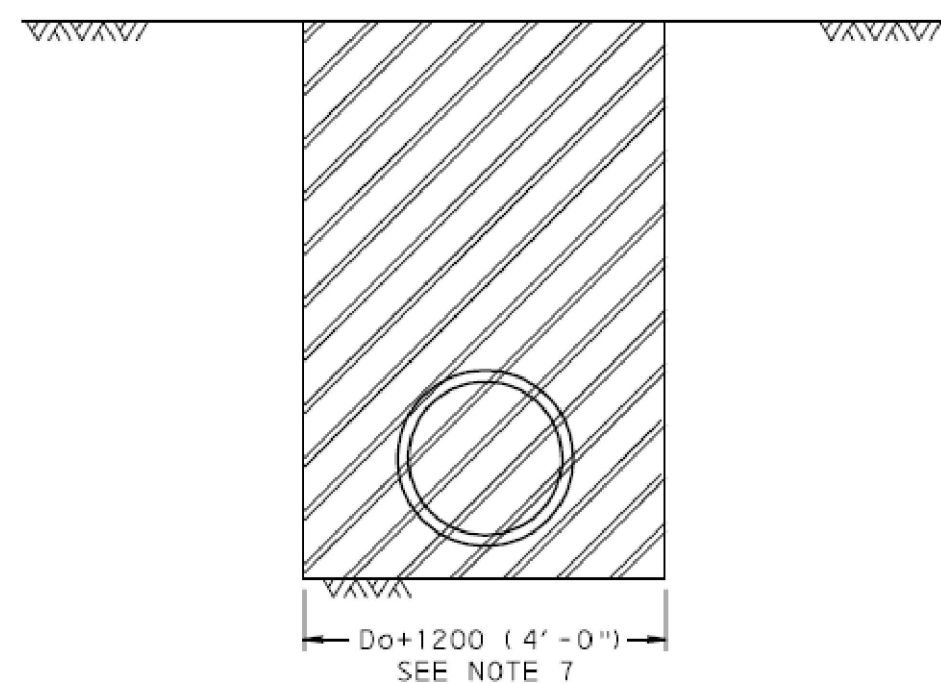

PAY LIMITS FOR PIPE EXCAVATION

PIPE TRENCH, BEDDING AND BACKFILL DETAIL
(NOT TO SCALE)

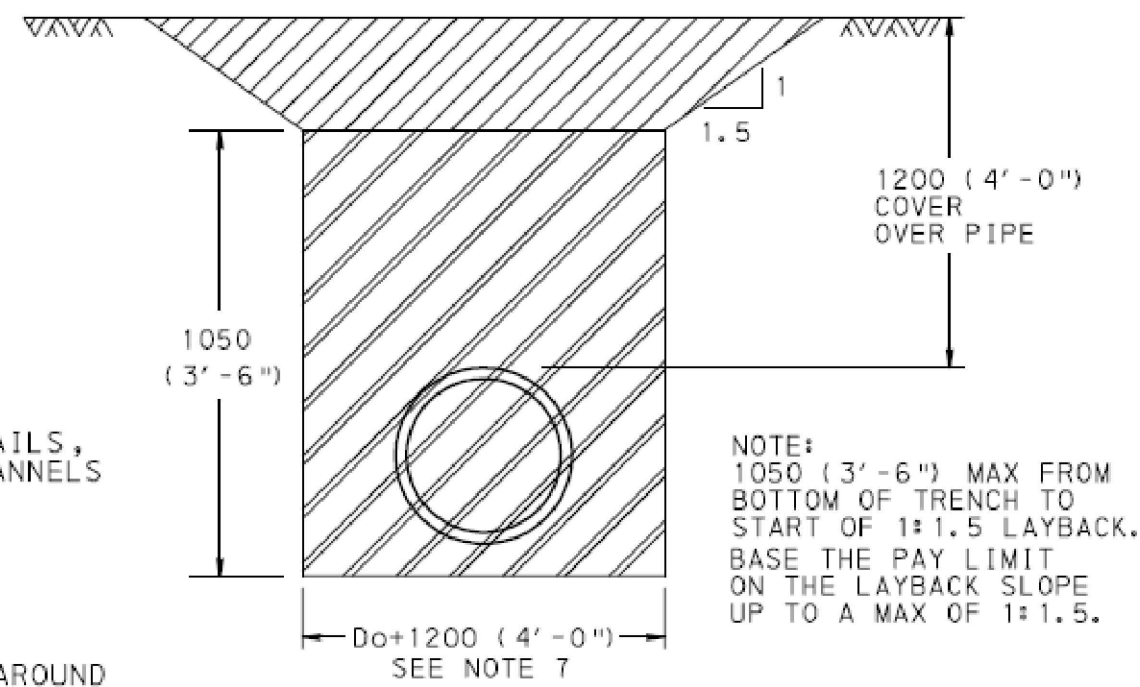

ABOVE DRAWING SHOWS EXCAVATION FOR PIPE IN CUT OR FILL WHERE SUBGRADE IS 1050 (3'-6") OR MORE ABOVE THE BOTTOM OF THE TRENCH.

ABOVE DRAWING SHOWS EXCAVATION FOR PIPE IN CUT OR FILL WHERE SHORING OR A TRENCH BOX IS USED.

NOTES

1. PROVIDE MATERIALS AND CONSTRUCT AS SPECIFIED IN PUBLICATION 408, SECTION 601 FOR PIPE CULVERTS, SECTION 602 FOR CORRUGATED METAL PIPE-ARCH CULVERTS AND SECTION 603 FOR METAL PLATE CULVERTS.
2. SHORING OR TRENCH BOX INSTALLATION FOR FLEXIBLE PIPE IS NOT NORMALLY USED. IF SHORING OR TRENCH BOX INSTALLATION IS PERMITTED IN SPECIAL CIRCUMSTANCES, REFER TO PUBLICATION 408, SECTION 601.3(g).
3. IN ALL EXCAVATION AREAS FOLLOW OSHA SAFETY REQUIREMENTS.
4. DO NOT COMPACT NO. 8 MATERIAL USED FOR BEDDING UNDER CONCRETE PIPES.
5. ALLOW NO PAYMENT FOR EXCAVATION IN EXCESS OF SPECIFIED LIMITS AND FOR ADDITIONAL BACKFILL MATERIAL REQUIRED.
6. PAYMENT FOR THE BACKFILL ENVELOPE, INCLUDING BEDDING, COARSE AGGREGATE AND SUITABLE MATERIAL UP TO 300 (12") ABOVE THE PIPE IS INCIDENTAL TO THE PIPE.
7. FOR BOTTOM TRENCH WIDTHS ≥ 2.5 m (8'-0"), ALL EXCAVATION IS CLASS 1.
8. FOR INLET OR OUTLET PROTECTION SEE DETAIL A.
9. CONSTRUCT FLEXIBLE BASE REPLACEMENT IN ACCORDANCE WITH THE REQUIREMENTS OF PUBLICATION 408, SECTION 316.
10. PREPARE EXPOSED VERTICAL AND HORIZONTAL SURFACES AS PER PUBLICATION 408, SECTION 409.3(k).
11. FOR NON-OVERLAY APPLICATIONS, THE TOP 40 (1 1/2") OF BASE REPLACEMENT WILL BE SUPERPAVE WEARING COURSE.
12. FOR RESTORATION OF RIGID PAVEMENT, REFER TO PUBLICATION 408, SECTION 516 AND RC-26M.
13. FOR SUPERPAVE BASE REPLACEMENT, SAW CUTTING, EXCAVATION, HAULING AND DISPOSAL, BITUMINOUS TACK COAT, BITUMINOUS MATERIAL, AND SEALING OF THE JOINTS ARE CONSIDERED AS INCIDENTAL.
14. PERFORM AND COMPLETE PIPE RESTORATION WORK PRIOR TO THE FLEXIBLE SUPERPAVE BASE REPLACEMENT.

LEGEND

	CLASS 4 EXCAVATION
	CLASS 1 EXCAVATION
	AGGREGATE FOR BEDDING (AASHTO NO. 8)
	COARSE AGGREGATE (2A)

Do = OUTSIDE DIAMETER OF PIPE.

NOTE:

THESE DETAILS HAVE BEEN ADAPTED FROM PENNDOT JUNE 2010 STANDARD DRAWINGS. ADDITIONAL INFORMATION FROM STANDARD PENNDOT DRAWINGS AND SPECIFICATIONS ARE INCORPORATED AS REFERENCED.



Know what's below. Call before you dig.		CLIENT APPROVAL	
		DATE	
REVISIONS <table border="1"> <thead> <tr> <th>NO.</th> <th>DESCRIPTION</th> <th>DATE</th> <th>DRAWN</th> <th>CK</th> <th>APPR</th> </tr> </thead> <tbody> <tr> <td>A</td> <td>ISSUED FOR PADEP</td> <td>10/15/2018</td> <td>CAF(MM)</td> <td>AJD(MM)</td> <td>JRD(MM)</td> </tr> <tr> <td>B</td> <td>RE-ISSUED FOR PADEP</td> <td>10/2019</td> <td>MWF(MM)</td> <td>DOW(MM)</td> <td>WMC(MM)</td> </tr> <tr> <td> </td> <td> </td> <td> </td> <td> </td> <td> </td> <td> </td> </tr> </tbody> </table>				NO.	DESCRIPTION	DATE	DRAWN	CK	APPR	A	ISSUED FOR PADEP	10/15/2018	CAF(MM)	AJD(MM)	JRD(MM)	B	RE-ISSUED FOR PADEP	10/2019	MWF(MM)	DOW(MM)	WMC(MM)																								
NO.	DESCRIPTION	DATE	DRAWN	CK	APPR	
A	ISSUED FOR PADEP	10/15/2018	CAF(MM)	AJD(MM)	JRD(MM)	
B	RE-ISSUED FOR PADEP	10/2019	MWF(MM)	DOW(MM)	WMC(MM)	
		PENNEAST PIPELINE PROJECT MAINLINE BLOCK VALVE 4 POST CONSTRUCTION STORMWATER MANAGEMENT DETAILS CARBON COUNTY, PENNSYLVANIA	
DRAWN BY CAF DATE ISSUED 10/15/2018		CHECKED BY WMC SCALE AS SHOWN	
APPROVED BY JRD APPROVED BY		DWG. NO. 032-03-07-003 REV. NO. 8	

DRAINAGE PIPE INSTALLATION PROCEDURE


CONSTRUCTION DETAILS BELOW COVER THE FOLLOWING CONDITIONS:

- (A) PIPE LYING ON TOP OF THE NATURAL GROUND, ROCK OR COMPACTED (97% SPD) FILL.
- (B) THE EXISTING GROUND IS BETWEEN THE TOP AND THE BOTTOM OF THE PROPOSED PIPE AND THE PIPE IS TO BE COVERED WITH EARTH FILL.
- (C) THE TOP OF PIPE IS BELOW THE LEVEL OF THE NATURAL GROUND OR COMPACTED FILL (TO MINIMUM 97% SPD) AND TO BE COVERED WITH EARTH FILL TO HEIGHTS ABOVE THE NATURAL GROUND.

STEP 1 : REMOVE TOPSOIL (COMPRESSIBLE LAYER OF ORGANIC MATERIAL) TO A WIDTH EQUAL TO 5 OUTSIDE DIAMETERS OF THE PIPE IN ALL FILL CONDITIONS ABOVE (A), (B) & (C). ALSO IF SPECIFIED ON THE CONTRACT DRAWING, UNDERCUT FOR THE DEPTH BELOW THE BEDDING AS SHOWN BY DESIGN (MAKE MIN WIDTH 5 DIAMETERS OF PIPE). PAY AS CLASS 1 EXCAVATION.

STEP 2 : CONSTRUCT THE EMBANKMENT TO 1200 (4'-0") ABOVE THE TOP OF PIPE OR TO THE SUBGRADE ELEVATION, WHICHEVER IS LESS. FOR PIPES 1800 (72") OR GREATER SEE NOTE 1.


STEP 3 : EXCAVATE THE TRENCH TO THE WIDTH OF THE OUTSIDE DIAMETER OF THE PIPE BARREL PLUS 1200 (4'-0") AND CREATE AN APPROPRIATE BEDDING 150 (6") DEEP.

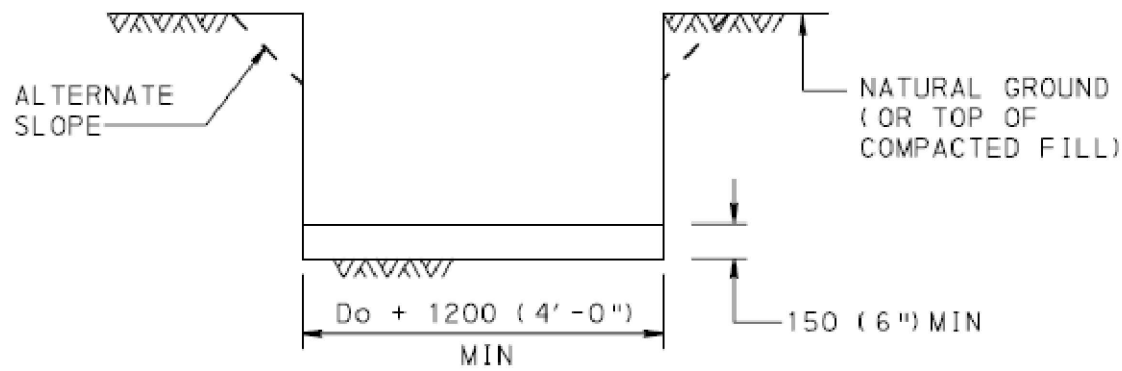

STEP 4 : FOR CONCRETE PIPE, IF THIS EXCAVATION IS THROUGH ROCK, OR HARD SHALE, OR IN AREAS OF UNDERCUT, PROVIDE 150+40 mm/m (6"+1/2" INCH/FT) OF Do+1200 (4'-0"), BELOW THE INTENDED BOTTOM ELEVATION OF THE PIPE, 400 (16") MAX.

NOTE: IF UNSUITABLE MATERIAL IS FOUND, UNDERCUT AS DIRECTED AND BACKFILL WITH SUITABLE MATERIAL TO BOTTOM OF BEDDING ELEVATION. (UNLESS OTHERWISE SPECIFIED.)

STEP 5 : LAY PIPE ON APPROPRIATE BEDDING. SEE STEP 6D FOR METAL PIPE ARCH AND METAL PLATE PIPE ARCH.

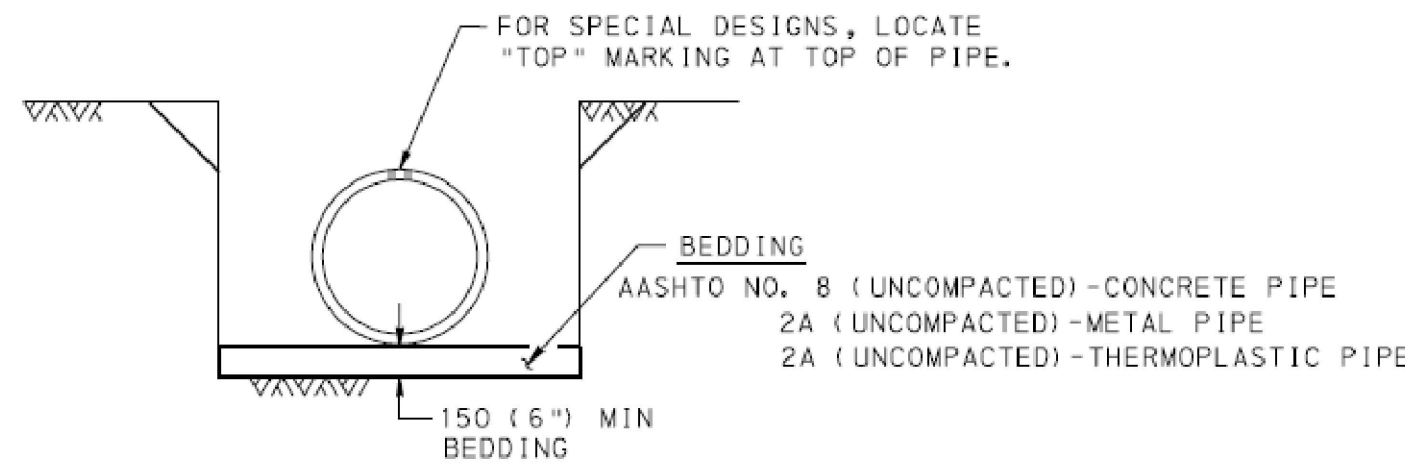



STEP 6 : FOR CONCRETE PIPE, SEE STEP 6A.
: FOR METAL PIPE AND METAL PLATE PIPE, SEE STEP 6B.
: FOR THERMOPLASTIC PIPE, SEE STEP 6C.
: FOR METAL PIPE ARCH AND METAL PLATE PIPE ARCH, SEE STEP 6D.

NOTE:

WHEN LAYING PIPE FOR INFILTRATION TRENCHES, LEVEL SPREADERS AND SUBSURFACE STORMWATER STORAGE FACILITIES CARE SHALL BE TAKEN TO AVOID COMPACTION OF SUBGRADE.


STEP 6A : CONCRETE PIPE

PLACE 2A COARSE AGGREGATE MATERIAL, IN LIFTS 100 (4") THICK, ADJACENT TO THE LOWER HAUNCHES TO A HEIGHT OF 0.6 Do. COMPACT TO 95% SPD. TEST THE SIDE BACKFILL MATERIAL AND CONTINUE EMBANKMENT IN ACCORDANCE WITH PUBLICATION 408, SECTION 601.

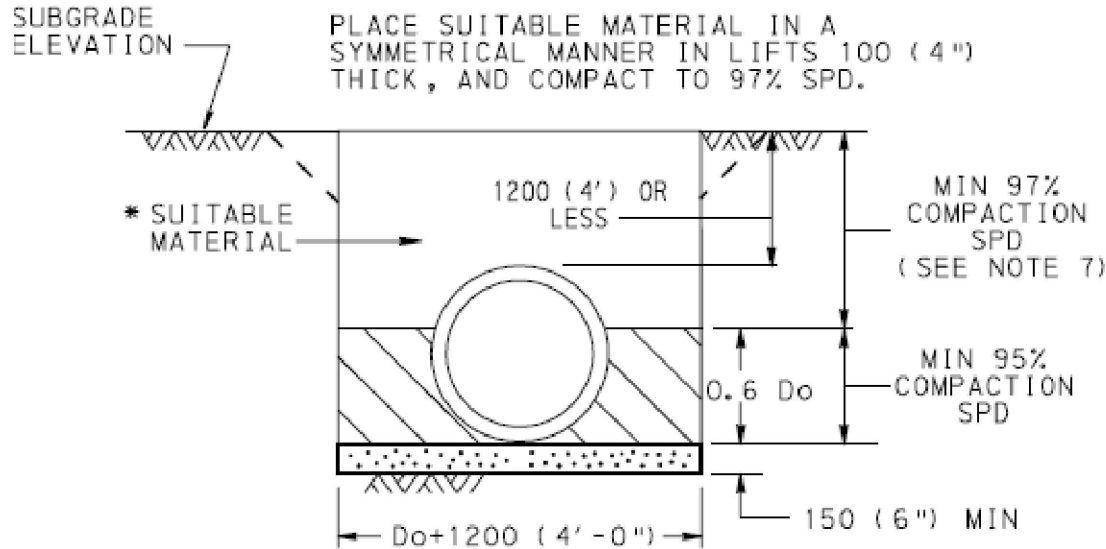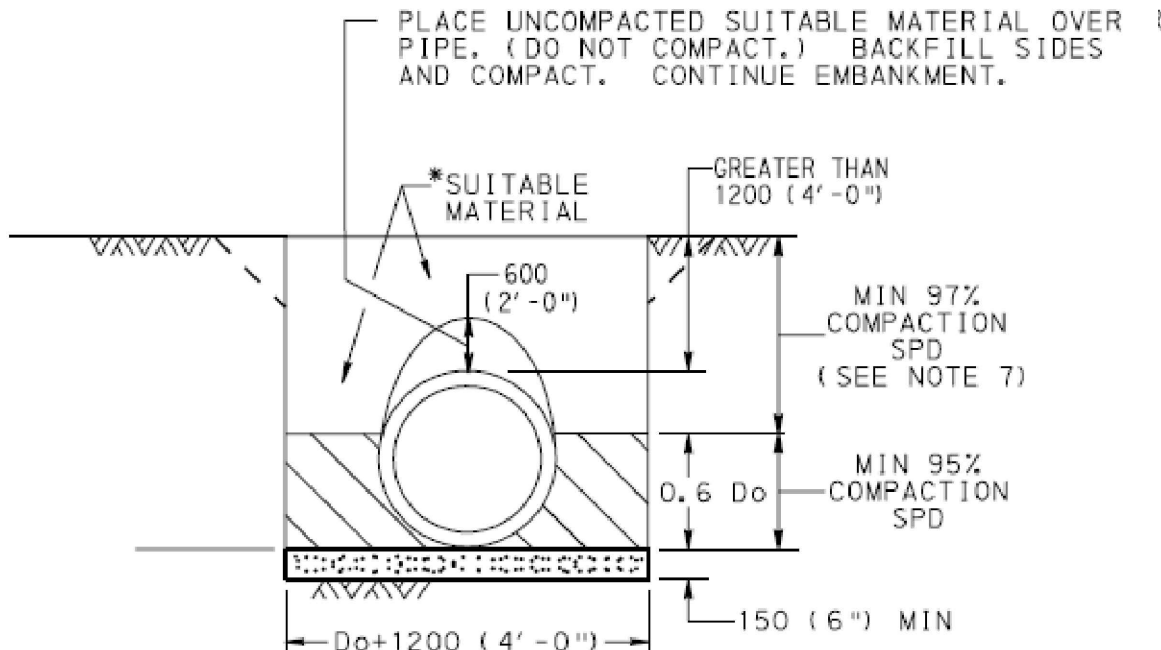


STEP 6B : METAL PIPE AND METAL PLATE PIPE

PLACE 2A COARSE AGGREGATE MATERIAL, IN LIFTS 100 (4") THICK, ADJACENT TO THE LOWER HAUNCHES TO A HEIGHT OF 300 (12") ABOVE TOP OF PIPE. COMPACT TO 95% SPD. TEST THE BACKFILL MATERIAL AND CONTINUE EMBANKMENT IN ACCORDANCE WITH PUBLICATION 408, SECTION 601.

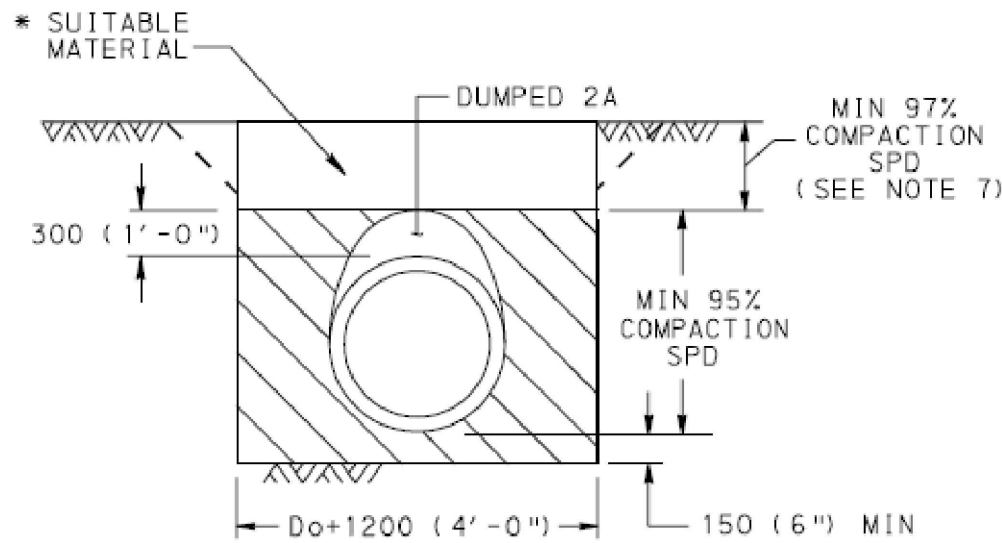

STEP 6C: THERMOPLASTIC PIPE


PLACE 2A COARSE AGGREGATE MATERIAL, IN LIFTS 100 (4") THICK, ADJACENT TO THE LOWER HAUNCHES TO A HEIGHT OF 300 (12") ABOVE TOP OF PIPE. COMPACT TO 95% SPD. TEST THE BACKFILL MATERIAL AND CONTINUE EMBANKMENT IN ACCORDANCE WITH PUBLICATION 408, SECTION 601.

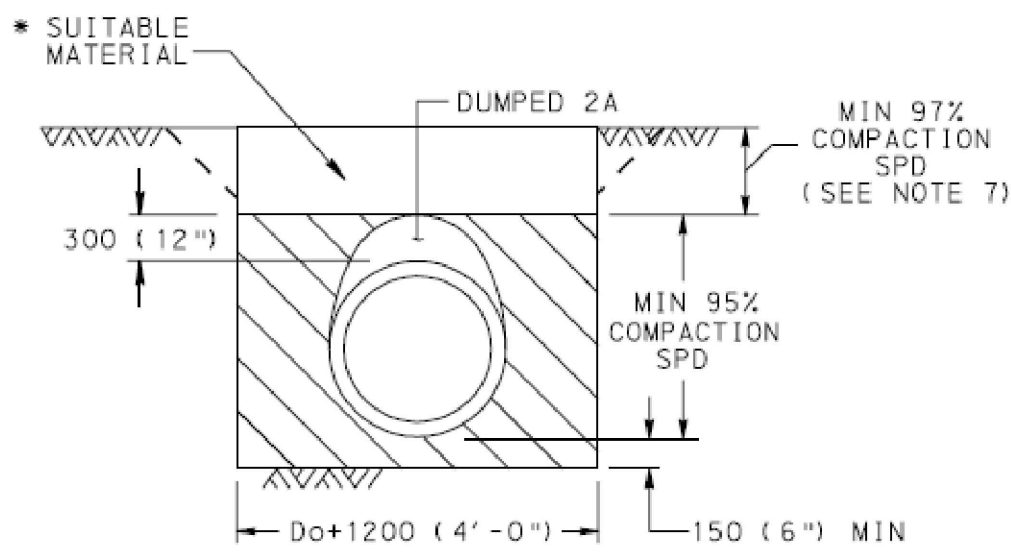

NOTES

1. THE INSTALLATION OF PIPES 1800 (72") OR GREATER INSIDE DIAMETER OR SPAN IS PERMITTED WITHOUT PLACING EMBANKMENT FIRST. MAKE THE BACKFILL ENVELOPE AS SHOWN ON THIS DRAWING EXCEPT PROVIDE 2A MATERIAL ON EACH SIDE OF THE PIPE EQUAL TO ONE OUTSIDE DIAMETER OR SPAN OF THE PIPE. FOR CONCRETE PIPE, THE WIDTH OF UNCOMPACTED AGGREGATE FOR BEDDING (AASHTO NO. 8) REMAINS AT Do + 1200 (4'-0"). PAYMENT FOR THE 2A MATERIAL IS AS PER NOTE 3.
2. A HIGHER STRENGTH PIPE THAN SPECIFIED MAY BE SUPPLIED AT NO ADDITIONAL COST TO THE DEPARTMENT.
3. PAYMENT FOR THE BACKFILL ENVELOPE INCLUDING BEDDING, COARSE AGGREGATE AND SUITABLE MATERIAL UP TO 300 (12") ABOVE THE PIPE IS INCIDENTAL TO THE PIPE.
4. TO PRECLUDE POINT LOADING ON RELATIVELY RIGID CONCRETE PIPE, DO NOT COMPACT AASHTO NO. 8 BEDDING MATERIAL.
5. FOR TRENCH BOX/SHORING INSTALLATION REQUIREMENTS REFER TO PUBLICATION 408, SECTION 601.
6. PERMIT PLACEMENT OF BACKFILL MATERIAL IN LAYERS, LIFTS, 200 (8") THICK WHEN USING VIBRATORY COMPACTION EQUIPMENT.
7. COMPACT TOP 1000 (3'-0") OF SUBGRADE TO 100% IN ACCORDANCE WITH PUBLICATION 408, SECTION 206.3.
8. FOR REINFORCED CONCRETE PIPES INSTALLED WITH GREATER THAN 14.6 m (48') OF FILL, PROVIDE 300 (12") BEDDING MINIMUM AND 400 (16") WHEN ROCK IS PRESENT.

LEGEND

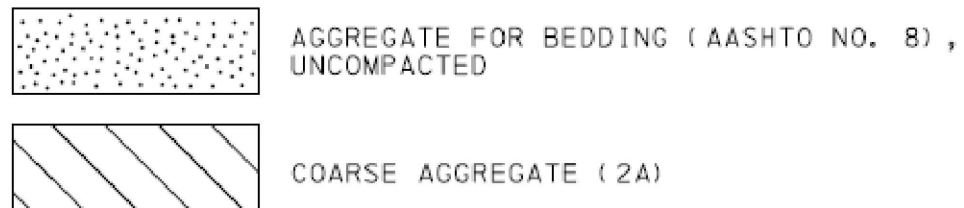

Do = OUTSIDE DIAMETER OF PIPE, MILLIMETERS (INCHES)

SPD = STANDARD PROCTOR DENSITY


ID = INSIDE DIAMETER

* SUITABLE = MATERIAL CONTAINING NO DEBRIS, ORGANIC MATTER, FROZEN MATERIAL OR LARGE STONES WITH A DIAMETER GREATER THAN ONE-HALF THE THICKNESS OF THE COMPACTED LAYERS BEING PLACED.

PIPE TRENCH, BEDDING AND BACKFILL DETAIL
(NOT TO SCALE)

NOTE:

THESE DETAILS HAVE BEEN ADAPTED FROM PENNDOT JUNE 2010 STANDARD DRAWINGS. ADDITIONAL INFORMATION FROM STANDARD PENNDOT DRAWINGS AND SPECIFICATIONS ARE INCORPORATED AS REFERENCED.

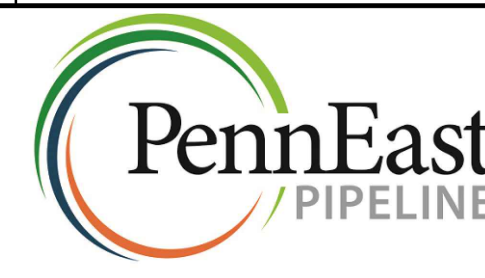 Know what's below. Call before you dig.		CLIENT APPROVAL			
		DATE			
REVISIONS					
NO.	DESCRIPTION	DATE	DRAWN	CK	APPR
A	ISSUED FOR PADEP	10/15/2018	CAF(MM)	AJD(MM)	JRD(MM)
B	RE-ISSUED FOR PADEP	10/2019	MWF(MM)	DOW(MM)	WMC(MM)
		PENNEAST PIPELINE PROJECT MAINLINE BLOCK VALVE 4 POST CONSTRUCTION STORMWATER MANAGEMENT DETAILS CARBON COUNTY, PENNSYLVANIA			
		DRAWN BY	CAF	DATE ISSUED	10/15/2018
CHECKED BY		WMC	SCALE	AS SHOWN	
APPROVED BY		JRD	APPROVED BY		
DWG. NO.		032-03-07-004		REV. NO.	B

THIS DRAWING IS THE PROPERTY OF PENNEAST PIPELINE COMPANY, LLC (P.E.C.). IT MAY CONTAIN INFORMATION DESCRIBING TECHNOLOGY OWNED BY P.E.C. AND DEEMED TO BE CONFIDENTIAL AND SENSITIVE. IT IS TO BE USED ONLY IN CONNECTION WITH WORK PERFORMED FOR P.E.C. REPRODUCTION WHOLE OR IN PART FOR ANY PURPOSE OTHER THAN WORK FOR P.E.C. IS EXPRESSLY FORBIDDEN EXCEPT BY EXPRESS WRITTEN PERMISSION OF P.E.C. IF IT IS TO BE REPRODUCED AGAINST BOTH CATEGORIES AND MANAGEMENT DISCLOSURE TO ANY THIRD PARTY.

POST CONSTRUCTION STORM WATER BMP NOTES:

GENERAL:

1. DISTURBANCE TO VEGETATION AND EXISTING DRAINAGE FEATURES SHALL BE LIMITED TO THE GREATEST EXTENT PRACTICAL.
2. NO VEGETATION SHALL BE DISTURBED AND NO GROUND CLEARED FOR THE INSTALLATION OF THE INFILTRATION BERMS, EXCEPT FOR THE FOOTPRINT OF THE BERM ITSELF.
3. POST CONSTRUCTION STORMWATER MANAGEMENT (PCSM) BMPS SHALL BE INSTALLED AS LATE IN THE CONSTRUCTION PROCESS AS POSSIBLE.
4. AREAS TO BE OCCUPIED BY PCSM BMPS SHALL BE IDENTIFIED PRIOR TO CONSTRUCTION AND SURROUNDED WITH SNOW FENCE OR OTHER BARRIER, CARE SHALL BE TAKEN TO PREVENT COMPACTION OF SOIL IN UNDISTURBED AREAS AND THOSE AREAS OCCUPIED OR TO BE OCCUPIED TO PCSM BMPS.
5. ENTRY OF SEDIMENT LADEN WATER TO THE PCSM BMPS SHALL BE PREVENTED.
6. PCSM BMPS SHALL BE INSPECTED DURING CONSTRUCTION AS PER THE REQUIREMENTS OF THE PA BMP MANUAL AND AS SPECIFIED ELSEWHERE ON CONSTRUCTION DRAWINGS.
7. ALL PLANTINGS AND SEEDING SHALL BE NATIVE NON-INVASIVE SPECIES.

CONSTRUCTION SEQUENCE:

1. AT LEAST SEVEN (7) DAYS BEFORE STARTING ANY EARTH DISTURBANCE ACTIVITIES, THE OWNER AND/OR OPERATOR SHALL NOTIFY THE PADEP BY EITHER TELEPHONE OR CERTIFIED MAIL OF THE INTENT TO COMMENCE EARTH DISTURBANCE ACTIVITIES. ATTENDANCE AT A PRE-CONSTRUCTION CONFERENCE IS REQUIRED UPON REQUEST OF THE PADEP.
2. AT LEAST THREE (3) DAYS BEFORE STARTING ANY EARTH DISTURBANCE ACTIVITIES, ALL CONTRACTORS INVOLVED IN THOSE ACTIVITIES SHALL NOTIFY THE PENNSYLVANIA ONE CALL SYSTEM AT 1-800-242-1776 TO DETERMINE THE LOCATION OF EXISTING UNDERGROUND UTILITIES.
3. INSTALL THE ROCK CONSTRUCTION ENTRANCE.
4. VERIFY COMPOST FILTER SOCK PLACEMENT DOWNSLOPE OF ANY PROPOSED DISTURBED/EXCAVATED AREA AND STOCKPILES.
5. PERFORM CLEARING AND GRUBBING TO THOSE AREAS DESCRIBED IN EACH STAGE OF WORK. REMOVE ALL EXCESS TOPSOIL FROM THE LIMITS OF DISTURBANCE AND STOCKPILE OFF-SITE. THE CONTRACTOR IS RESPONSIBLE FOR ENSURING THAT ANY OFF-SITE WASTE AREAS HAVE AN E&SC PLAN APPROVED BY THE LOCAL CONSERVATION DISTRICT OR PADEP PRIOR TO BEING ACTIVATED. SNOW FENCING SHALL BE INSTALLED TO PREVENT COMPACTION OF INFILTRATION AREAS.
6. THE STONE BASE AND SUB-SURFACE INFILTRATION FACILITY SHALL BE INSTALLED. CARE SHALL BE TAKEN TO PREVENT SEDIMENT LADEN RUNOFF FROM ENTERING THE STONE INFILTRATION BASE. THE ENGINEER SHALL INSPECT THE SUB-SURFACE INFILTRATION FACILITY PRIOR TO BACKFILLING AROUND IT.
7. PERFORM GRADING ACTIVITIES DETAILED BY PROPOSED CONTOURS, NOTES, AND DETAILS SHOWN ON THE PLAN DRAWINGS. PER PROJECT SPECIFICATIONS, ADDITIONAL TEMPORARY PLACEMENT OF COMPOST FILTER SOCK MAY BE NECESSARY AT THE CONTRACTOR'S DISCRETION, SHOULD ACCELERATED EROSION BE OBSERVED DURING GRADING ACTIVITIES. INSTALL SUBSURFACE STORMWATER INFILTRATION SYSTEM DURING BULK FILLING OPERATIONS.
8. CONSTRUCT PAD AND FACILITIES ACCORDING TO SPECIFICATIONS WITHIN THESE PLAN SHEETS INCLUDING ALL STABILIZATION MEASURES. GRADES WILL BE LEFT 1 FOOT BELOW CATCH BASIN INLET GRATE ELEVATIONS TO PREVENT SILT-LADEN STORMWATER RUNOFF FROM ENTERING THE SUBSURFACE PIPING. ONCE THE SITE HAS BEEN STABILIZED, GRADING SHALL BE BROUGHT TO FINAL ELEVATIONS.
9. ALL AREAS WITH MINOR SOIL COMPACTION SHALL BE RIPPED TO A DEPTH OF 8", AND AREAS OF MAJOR COMPACTION SHALL BE RIPPED TO A DEPTH OF 20". NO RIPPING SHALL TAKE PLACE IN THE VICINITY OF THE MAINLINE PIPING OR OTHER UNDERGROUND UTILITIES.
10. PLACE TOPSOIL IN ALL AREAS TO BE VEGETATED.
11. APPLY SEED AND MULCH TO DISTURBED AREAS AS SPECIFIED AND IN ACCORDANCE WITH THIS PLAN.
12. ANY TEMPORARY MEASURES (SUCH AS COMPOST FILTER SOCK, COLLECTION CHANNEL, RIPRAP APRONS, ETC.) INSTALLED BY CONTRACTOR DURING GRADING SHALL REMAIN IN PLACE UNTIL FINAL STABILIZATION HAS OCCURRED WITH A MINIMUM UNIFORM 70% PERENNIAL VEGETATIVE COVER OR OTHER PERMANENT NON-VEGETATIVE COVER, WITH A DENSITY SUFFICIENT TO RESIST ACCELERATED SURFACE EROSION AND SUBSURFACE CHARACTERISTICS SUFFICIENT TO RESIST SLIDING AND OTHER MOVEMENTS. THE ENGINEER SHALL INSPECT FINAL STABILIZATION PRIOR TO REMOVAL OF TEMPORARY MEASURES.
13. CLEAN WORK AREA OF ANY DEBRIS CREATED DURING THE CONSTRUCTION SEQUENCE.

SPECIFICATIONS:

- PCSM FACILITIES SHALL BE CONSTRUCTED PER PENNSYLVANIA STORMWATER BEST MANAGEMENT PRACTICES MANUAL
1. SITE PREPARATION
 - a. ALL EXCAVATION AREAS, EMBANKMENTS, AND WHERE STRUCTURES ARE TO BE INSTALLED SHALL BE CLEARED AND GRUBBED AS NECESSARY.
 - b. A MINIMUM 10-FOOT RADIUS AROUND THE INLET AND OUTLET STRUCTURES CAN BE CLEARED TO ALLOW CONSTRUCTION.
 - c. CARE SHOULD BE TAKEN TO PREVENT COMPACTION OF THE BOTTOM OF THE BASIN. IF COMPACTION SHOULD OCCUR, SOILS SHOULD BE RESTORED AND AMENDED TO A DEPTH OF 18" USING A MIXTURE OF 3 PARTS SAND TO 1 PART TOPSOIL.
 - d. THE OPERATOR WILL REMOVE, RECYCLE OR DISPOSE FROM THE SITE ALL EXCESS CONSTRUCTION MATERIALS AND WASTES IN ACCORDANCE WITH PENNSYLVANIA'S SOLID WASTE MANAGEMENT REGULATIONS AT 25 PA. CODE 260.1 ET SEQ., 271.1 ET SEQ. THE CONTRACTOR WILL NOT ILLEGALLY BURY, DUMP, OR DISCHARGE ANY BUILDING MATERIAL OR WASTES AT THE SITE.
 2. EARTH FILL MATERIAL & PLACEMENT
 - a. THE FILL MATERIAL SHOULD BE TAKEN FROM APPROVED DESIGNATED EXCAVATION AREAS. IT SHOULD BE FREE OF ROOTS, STUMPS, WOOD, RUBBISH, STONES GREATER THAN 6 INCHES, OR OTHER OBJECTIONABLE MATERIALS. MATERIALS ON THE OUTER SURFACE OF THE EMBANKMENT MUST HAVE THE CAPABILITY TO SUPPORT VEGETATION.
 - b. AREAS WHERE FILL IS TO BE PLACED SHOULD BE SCARIFIED PRIOR TO PLACEMENT.
 - c. THE MOVEMENT OF THE HAULING AND SPREADING EQUIPMENT OVER THE SITE SHOULD BE CONTROLLED. FOR THE EMBANKMENT, EACH LIFT SHOULD BE COMPACTED TO 95% OF THE STANDARD PROCTOR. FILL MATERIAL SHOULD CONTAIN SUFFICIENT MOISTURE SO THAT IF FORMED IN TO A BALL IT WILL NOT CRUMBLE, YET NOT BE SO WET THAT WATER CAN BE SQUEEZED OUT.
 3. STRUCTURE BACKFILL
 - a. BACKFILL ADJACENT TO PIPES AND STRUCTURES SHOULD BE OF THE TYPE AND QUALITY CONFORMING TO THAT SPECIFIED FOR THE ADJOINING FILL MATERIAL. THE FILL SHOULD BE PLACED IN HORIZONTAL LAYERS NOT TO EXCEED FOUR INCHES IN THICKNESS AND COMPACTED BY HAND TAMPERS OR OTHER MANUALLY DIRECTED COMPACTION EQUIPMENT. THE MATERIAL SHOULD FILL COMPLETELY ALL SPACES UNDER AND ADJACENT TO THE PIPE. AT NO TIME DURING THE BACKFILLING OPERATION SHOULD DRIVEN EQUIPMENT BE ALLOWED TO OPERATE CLOSER THAN FOUR FEET TO ANY PART OF THE STRUCTURE. EQUIPMENT SHOULD NOT BE DRIVEN OVER ANY PART OF A CONCRETE STRUCTURE OR PIPE, UNLESS THERE IS A COMPACTED FILL OF 24 INCHES OR GREATER OVER THE STRUCTURE OR PIPE.
 - b. STRUCTURE BACKFILL MAY BE FLOWABLE FILL MEETING THE REQUIREMENTS OF THE PADOT STANDARD SPECIFICATIONS FOR CONSTRUCTION. MATERIAL SHOULD BE PLACED SO THAT A MINIMUM OF 6 INCHES OF FLOWABLE FILL SHOULD BE UNDER (BEDDING), OVER AND, ON THE SIDES OF THE PIPE. IT ONLY NEEDS TO EXTEND UP TO THE SPRING LINE FOR RIGID CONDUITS. AVERAGE SLUMP OF THE FILL MATERIAL SHOULD BE 7 INCHES TO ASSURE FLOWABILITY OF THE MIXTURE. ADEQUATE MEASURES SHOULD BE TAKEN (SAND BAGS, ETC.) TO PREVENT FLOATING THE PIPE. WHEN USING FLOWABLE FILL ALL METAL PIPE SHOULD BE BITUMINOUS COATED. ADJOINING SOIL FILL SHOULD BE PLACED IN HORIZONTAL LAYERS NOT TO EXCEED 4 INCHES IN THICKNESS AND COMPACTED BY HAND TAMPERS OR OTHER MANUALLY DIRECTED COMPACTION EQUIPMENT.
 - c. REFER TO CHAPTER 220 OF PENNDOT PUB. 408 (2000).
 4. ROCK RIPRAP
 - a. ROCK RIPRAP SHOULD MEET THE REQUIREMENTS OF PENNSYLVANIA DEPARTMENT OF TRANSPORTATION STANDARD SPECIFICATIONS.
 6. STABILIZATION
 - a. ALL BORROW AREAS SHOULD BE GRADED TO PROVIDE PROPER DRAINAGE AND LEFT IN A SLIGHTLY CONDITION. ALL EXPOSED SURFACES OF THE EMBANKMENT, SPILLWAY, SPOIL AND BORROW AREAS, AND BERMS SHOULD BE STABILIZED BY SEEDING, PLANTING AND MULCHING.
 7. ALL DRAINAGE PIPING, FLARED END SECTIONS, PRECAST STRUCTURES AND CASTINGS SHALL BE CONSTRUCTED IN ACCORDANCE WITH PADOT FORM 408 AS AMENDED.
 8. ALL DRAINAGE PIPING SHALL HAVE WATER TIGHT JOINTS.

MAINTENANCE AND INSPECTION NOTES:

THESE REQUIREMENTS ARE INDEPENDENT OF THE EROSION AND SEDIMENT CONTROL REQUIREMENT DURING CONSTRUCTION. HOWEVER CERTAIN TASKS MAY OVERLAP.

1. SWALES:

MAINTENANCE ACTIVITIES TO BE DONE ANNUALLY AND WITHIN 48 HOURS AFTER EVERY MAJOR STORM EVENT (> 1 INCH RAINFALL DEPTH):

- A. INSPECT AND CORRECT EROSION PROBLEMS, DAMAGE TO VEGETATION, AND SEDIMENT AND DEBRIS ACCUMULATION (ADDRESS WHEN > 3 INCHES AT ANY SPOT OR COVERING VEGETATION)
- B. INSPECT VEGETATION ON SIDE SLOPES FOR EROSION AND FORMATION OF RILLS OR GULLIES, CORRECT AS NEEDED
- C. INSPECT FOR POOLS OF STANDING WATER; DEWATER AND DISCHARGE TO AN APPROVED LOCATION AND RESTORE TO DESIGN GRADE
- D. MOW AND TRIM VEGETATION TO ENSURE SAFETY, AESTHETICS, PROPER SWALE OPERATION, OR TO SUPPRESS WEEDS AND INVASIVE VEGETATION; DISPOSE OF CUTTINGS IN A LOCAL COMPOSTING FACILITY; MOW ONLY WHEN SWALE IS DRY TO AVOID RUTTING
- E. INSPECT FOR LITTER; REMOVE PRIOR TO MOWING
- F. INSPECT FOR UNIFORMITY IN CROSS-SECTION AND LONGITUDINAL SLOPE, CORRECT AS NEEDED
- G. INSPECT SWALE INLET (CURB CUTS, PIPES, ETC.) AND OUTLET FOR SIGNS OF EROSION OR BLOCKAGE, CORRECT AS NEEDED

MAINTENANCE ACTIVITIES TO BE DONE AS NEEDED:

- A. PLANT ALTERNATIVE GRASS SPECIES IN THE EVENT OF UNSUCCESSFUL ESTABLISHMENT
- B. RESEED BARE AREAS; INSTALL APPROPRIATE EROSION CONTROL MEASURES WHEN NATIVE SOIL IS EXPOSED OR EROSION CHANNELS ARE FORMING
- C. ROTOTILL AND REPLANT SWALE IF DRAW DOWN TIME IS MORE THAN 48 HOURS
- D. INSPECT AND CORRECT CHECK DAMS WHEN SIGNS OF ALTERED WATER FLOW (CHANNELIZATION, OBSTRUCTIONS, EROSION, ETC.) ARE IDENTIFIED
- E. WATER DURING DRY PERIODS, FERTILIZE, AND APPLY PESTICIDE ONLY WHEN ABSOLUTELY NECESSARY

MAINTENANCE UNDER WINTER CONDITIONS:

- A. INSPECT SWALE IMMEDIATELY AFTER THE SPRING MELT. REMOVE RESIDUALS (E.G. SAND) AND REPLACE DAMAGED VEGETATION WITHOUT DISTURBING REMAINING VEGETATION.
- B. IF ROADSIDE OR PARKING LOT RUNOFF IS DIRECTED TO THE SWALE, MULCHING AND/OR SOIL AERATION/MANIPULATION MAY BE REQUIRED IN THE SPRING TO RESTORE SOIL STRUCTURE AND MOISTURE CAPACITY AND TO REDUCE THE IMPACTS OF DEICING AGENTS.
- C. USE NONTOXIC, ORGANIC DEICING AGENTS, APPLIED EITHER AS BLENDED, MAGNESIUM CHLORIDE-BASED LIQUID PRODUCTS OR AS PRETREATED SALT.
- D. USE SALT-TOLERANT VEGETATION IN SWALES.

2. INFILTRATION TRENCH:

- B. OUTLET CONTROL STRUCTURES WILL BE INSPECTED AND CLEARED AT LEAST TWO TIMES PER YEAR AND AFTER RUNOFF EVENTS.
- C. VEHICLES WILL NOT BE PARKED OR DRIVEN ON THE BASIN.
- D. THE BASIN WILL BE INSPECTED AFTER RUNOFF EVENTS TO MAKE SURE THAT RUNOFF DRAINS DOWN WITHIN 72 HOURS, ROTOTILL BASIN INVERT IF NECESSARY TO RESTORE INFILTRATION RATE. THE BASIN WILL ALSO BE INSPECTED FOR ACCUMULATION OF SEDIMENT, DAMAGE TO OUTLET CONTROL STRUCTURES, EROSION CONTROL MEASURES, SIGNS OF WATER CONTAMINATION/ SPILLS, AND SLOPE STABILITY IN THE BERMS. ACCUMULATED SEDIMENT WILL BE REMOVED INSPECT AND CORRECT EROSION PROBLEMS, DAMAGE TO VEGETATION, AND SEDIMENT AND DEBRIS ACCUMULATION (ADDRESS WHEN > 3 INCHES AT ANY SPOT OR COVERING VEGETATION)
- E. INSPECT FOR LITTER, REMOVE FROM BASIN AS REQUIRED.
- F. SEDIMENT WILL BE PROPERLY DISPOSED OF.

THE SOIL LIMITATIONS SHALL BE ADDRESSED AS FOLLOWS:

LIMITATIONS AND RESOLUTIONS:

LIMITATION: CUTBANKS CAVE, LOW STRENGTH - CUTBANKS HAVE POTENTIAL TO CAVE AND MANY SOILS ARE LOW STRENGTH.
RESOLUTION: CONTRACTOR SHALL BE AWARE OF POTENTIAL ISSUES AND FOLLOW OSHA GUIDELINES FOR OPEN TRENCHING. LOW SOIL STRENGTH IS NOT A CONCERN DUE TO THE NATURE OF THE PROPOSED PROJECT. UTILITY TRENCHING WILL NOT BE ADVERSELY EFFECTED BY POOR SOIL STRENGTH.

LIMITATION: CORROSIVE TO STEEL AND/OR CONCRETE
RESOLUTION: IF STEEL PIPE IS USED RUST PROTECTION BY COATINGS AND/OR USE OF CATHODIC PROTECTION IS RECOMMENDED. IF CONCRETE IS USED SOIL SHALL BE TESTED AND CONCRETE COATED AS RECOMMENDED BY MANUFACTURER.

LIMITATION: DROUGHTY - SOILS EXHIBITING A POOR MOISTURE-HOLDING CAPACITY, WHICH MAY LIMIT THE VEGETATIVE STABILIZATION ABILITY OF THE SOIL.
RESOLUTION: FOR DROUGHTY SOILS, CONTRACTOR TO REFER TO "TABLE 11-3: PLANT TOLERANCES OF SOIL LIMITATION FACTORS" TO SELECT APPROPRIATE VEGETATION. EROSION CONTROL BLANKETS SHOULD ALSO BE CONSIDERED IN SOIL CONDITIONS THAT MAKE REVEGETATION DIFFICULT (E.G. DROUGHTY). WHEN INSTALLED PROPERLY, EROSION CONTROL BLANKETS CAN HELP HOLD SOIL PARTICLES IN PLACE AND RETAIN SOIL MOISTURE, PROMOTING SEED GERMINATION.

LIMITATION: EASILY ERODIBLE
RESOLUTION: SPECIAL ATTENTION SHALL BE GIVEN TO MAINTAINING EXISTING VEGETATION IN EASILY ERODIBLE SOILS, TO THE EXTENT POSSIBLE. EASILY ERODIBLE SOILS WITHIN 50 FEET OF A SURFACE WATER SHOULD BE BLANKETED. WHEREVER ERODIBLE SOILS ARE PRESENT, OR WHERE THERE IS NOT A SUFFICIENT VEGETATIVE FILTER STRIP BETWEEN THE WATERBAR AND A RECEIVING SURFACE WATER, THE WATERBAR SHOULD BE PROVIDED WITH A TEMPORARY PROTECTIVE LINER.

LIMITATION: FLOODING - ANY SOIL SUBJECT TO INUNDATION DURING A 2-YEAR/24HR STORM EVENT.
RESOLUTION: (SEE WET SOILS)

LIMITATION: HIGH WATER TABLE, POTENTIALLY HYDRIC - HIGH WATER TABLE IS TO BE EXPECTED AND MANY OF THE SOILS ARE POTENTIALLY HYDRIC.
RESOLUTION: FOLLOW E&S PLAN WITH REGARD TO PUMPING AND DEWATERING. DISCHARGE OF SEDIMENT LADEN WATER IS PROHIBITED UNLESS WITHOUT FIRST PASSING THRU A "PUMPED WATER FILTER BAG" BMP.

LIMITATION: HYDRIC / HYDRIC INCLUSIONS - A SOIL THAT IS SATURATED, FLOODED, OR PONDED LONG ENOUGH DURING THE GROWING SEASON TO DEVELOP ANAEROBIC-CONDITIONS. WHEN SUCH A SOIL IS LOCATED IN AN AREA THAT HAS HYDROPHYTIC VEGETATION AND WETLAND HYDROLOGY, A WETLAND IS PRESENT.
RESOLUTION: HYDRIC SOILS THAT ARE DELINEATED WETLANDS, SHOULD BE AVOIDED TO THE EXTENT POSSIBLE. STAGING AREAS SHOULD BE LOCATED 50 FEET FROM THE EDGE OF WETLAND. MOVEMENT OF VEHICLES ACROSS WETLAND MUST BE MINIMIZED. WHERE VEHICLES NEED TO CROSS WETLANDS, THE USE OF TEMPORARY TIMBER MATS SHALL BE USED DUE TO THE POTENTIAL FOR RUTTING. TRENCH PLUGS SHALL BE INSTALLED TO PREVENT THE TRENCH FROM DRAINING THE WETLANDS OR CHANGING THE HYDROLOGY.

LIMITATION: LOW STRENGTH / LANDSLIDE PRONE - SOILS WITH LOW STRENGTH HAVE A LESSER ABILITY TO RESIST SLOPE FAILURE, SUCH AS SLUMPING, FLOWING, ETC. MATERIALS WITH LOW SHEAR STRENGTH ARE MORE SUSCEPTIBLE TO LANDSLIDES AND EMBANKMENT FAILURES.
RESOLUTION: PRECAUTIONS SHOULD BE TAKEN TO PREVENT SLOPE FAILURES DUE TO IMPROPER CONSTRUCTION PRACTICES SUCH AS OVER-STEEPENING AND OVERLOADING SLOPES, REMOVAL OF LATERAL SUPPORT, AND FAILURE TO PREVENT SATURATION OF SLOPES. SETBACKS SHOULD COMPLY WITH THE STANDARDS CONTAINED IN CHAPTER 16 OF THE. "PADEP - EROSION AND SEDIMENT CONTROL PROGRAM MANUAL." UNLESS IT CAN BE SHOWN THAT PROPOSED CUTS AND FILLS DO NOT POSE A HAZARD TO PUBLIC SAFETY OR SURFACE WATERS. ALSO, ROAD FILL MATERIAL WILL LIKELY NEED TO BE IMPORTED IN AREAS WHERE SOILS HAVE LOW STRENGTH.

LIMITATION: SLOW PERCOLATION - PERMEABILITY RATE LESS THAN OR EQUAL TO 0.2 INCHES/HR.
RESOLUTION: BMPS TO BE INSPECTED AFTER RUNOFF EVENTS, MAKE SURE THERE IS ADEQUATE AREA FOR PUMPED WATER DISCHARGE. PCSM FACILITIES DESIGN BASED ON SITE SPECIFIC TESTING.
LIMITATION: PIPING
RESOLUTION: PIPING POTENTIAL IN THE SOIL WILL BE MINIMIZED BY THE USE OF TRENCH PLUGS. FURTHERMORE, ANY PLANNED EMBANKMENTS OR PERMANENT IMPOUNDMENTS SUSCEPTIBLE TO PIPING SHALL UTILIZE ANTI-SEEP COLLARS OR FILTER DIAPHRAGMS ON OUTLET BARRELS.

LIMITATION: LIMITED AVAILABLE TOPSOIL
RESOLUTION: ANY EXCAVATED TOPSOIL WILL BE STOCKPILED AND REUSED. IF NECESSARY, ADDITIONAL TOPSOIL WILL BE BROUGHT ON-SITE.

LIMITATION: FROST ACTION - THE LIKELIHOOD OF UPWARD OR LATERAL EXPANSION OF THE SOIL CAUSED BY THE FORMATION OF SEGREGATED ICE LENSES, OR FROST HEAVE, AND THE SUBSEQUENT COLLAPSE OF THE SOIL AND LOSS OF STRENGTH ON THAWING, WHICH CAN DAMAGE ROADS, BUILDINGS, AND OTHER STRUCTURES AS WELL AS PLANT ROOTS.
RESOLUTION: PRECAUTIONS ARE NEEDED TO PREVENT DAMAGE TO ROADWAYS AND STRUCTURES.

LIMITATION: WET SOILS - SOME SOILS MAY EXHIBIT A HIGH WATER TABLE OR PONDING.
RESOLUTION: IF HIGH WATER TABLE IS ENCOUNTERED, TRENCH DEWATERING WILL BE EMPLOYED. LOCATE PCSM FACILITIES AWAY FROM WET SOILS.

LIMITATION: MIN. DEPTH TO BEDROCK - SOME SOILS HAVE A MIN DEPTH OF BEDROCK LESS THAN THE TYPICAL TRENCH DEPTH OF 7 FT (ASSUMES 3 FT OF COVER, PIPE DIAMETER, AND BEDDING DEPTH OF 1 FT).
RESOLUTION: CONTRACTOR TO PLAN FOR ROCK REMOVAL DURING TRENCHING OPERATIONS. FOR SEDIMENT BARRIERS REQUIRING STAKING (E.G. SILT FENCES, ETC.), DEPTH TO BEDROCK LESS THAN 2 FT CAN IMPACT ABILITY TO DRIVE STAKE AND/OR POLE (FOR SUPER SILT FENCE). IN THESE AREAS, COMPOST FILTER SOCK OR OTHER APPLICABLE BMP NOT REQUIRING STAKING MAY BE CONSIDERED.

LIMITATION: pH - SOME SOILS HAVE pH VALUES LESS THAN 5.5, WHICH MAY LIMIT THE VEGETATIVE STABILIZATION ABILITY OF THE SOIL.
RESOLUTION: AS IS TYPICAL FOR THESE TYPE OF SOILS, LIME WILL BE ADDED AS NEEDED TO PRODUCE VEGETATIVE STABILITY.

LIMITATION: LOW FERTILITY
RESOLUTION: IF NECESSARY TO PRODUCE VEGETATIVE STABILITY OF THE SOIL, FERTILIZER OR NUTRIENT SUPPLEMENTS WILL BE ADDED TO THE SOIL TO PRODUCE VEGETATIVE STABILITY. FOR LOW FERTILITY SOILS, CONTRACTOR TO REFER TO "TABLE 11-3: PLANT TOLERANCES OF SOIL LIMITATION FACTORS" TO SELECT APPROPRIATE VEGETATION. EROSION CONTROL BLANKETS SHOULD ALSO BE CONSIDERED IN SOIL CONDITIONS THAT MAKE REVEGETATION DIFFICULT (E.G. LOW FERTILITY). WHEN INSTALLED PROPERLY, EROSION CONTROL BLANKETS CAN HELP HOLD SOIL PARTICLES IN PLACE AND RETAIN SOIL MOISTURE, PROMOTING SEED GERMINATION.

TABLE E.1 LIMITATIONS OF PENNSYLVANIA SOILS PERTAINING TO EARTHMOVING PROJECTS (ABSENCE OF AN X DOES NOT MEAN "NO POTENTIAL LIMITATION")


LIMITING SOIL CHARACTERISTICS LEGEND																			
MAP SYMBOL	SOIL NAME	CUTBANKS CAVE	CORROSIVE TO CONCRETE/ STEEL	DROUGHTY	EASILY ERODIBLE	FLOODING	DEPTH TO SATURATED ZONE/ SEASONAL HIGH WATER TABLE	HYDRIC/ HYDRIC INCLUSIONS	LOW STRENGTH / LANDSLIDE PRONE	SLOW PERCOLATION	PIPING	POOR SOURCE OF TOPSOIL	FROST ACTION	SHRINK - SWELL	POTENTIAL SINKHOLE	PONDING	WETNESS	MIN. DEPTH TO BEDROCK	pH
LeB2	LECK KILL CHANNERY SILT LOAM, 3 TO 8 PERCENT SLOPES, MODERATELY ERODED	X	C						X	X	X	X	X				X	X	X

SOURCE: PADEP EROSION AND SEDIMENT POLLUTION CONTROL PROGRAM MANUAL, TG NO.363-2134-008




		CLIENT APPROVAL			
		DATE			
REVISIONS					
NO.	DESCRIPTION	DATE	DRAWN	CK	APPR
A	ISSUED FOR PADEP	10/15/2018	CAF(MM)	AJD(MM)	JRD(MM)
B	RE-ISSUED FOR PADEP	10/2019	MWF(MM)	DOW(MM)	WMC(MM)
		PENNEAST PIPELINE PROJECT			
		MAINLINE BLOCK VALVE 4			
		POST CONSTRUCTION STORMWATER MANAGEMENT DETAILS.			
		CARBON COUNTY, PENNSYLVANIA			
DRAWN BY		CAF	DATE ISSUED	10/15/2018	
CHECKED BY		WMC	SCALE	AS SHOWN	
APPROVED BY		JRD	APPROVED BY		
DWG. NO.		032-03-07-005		REV. NO.	B


THIS DRAWING IS THE PROPERTY OF PENNEAST PIPELINE COMPANY, LLC ("P.E.C."). IT MAY CONTAIN INFORMATION DESCRIBING TECHNOLOGY OWNED BY P.E.C. AND DEEMED TO BE CONFIDENTIAL AND SENSITIVE. IT IS TO BE USED ONLY IN CONNECTION WITH WORK PERFORMED FOR P.E.C. REPRODUCTION, WHOLE OR IN PART FOR ANY PURPOSE OTHER THAN WORK FOR P.E.C. IS EXPRESSLY FORBIDDEN EXCEPT BY EXPRESS WRITTEN PERMISSION OF P.E.C. IT IS TO BE DESTROYED AND NOT REPRODUCED OR TRANSMITTED IN ANY FORM OR BY ANY MEANS, ELECTRONIC OR MECHANICAL, INCLUDING PHOTOCOPYING, RECORDING, OR BY ANY INFORMATION STORAGE AND RETRIEVAL SYSTEM.

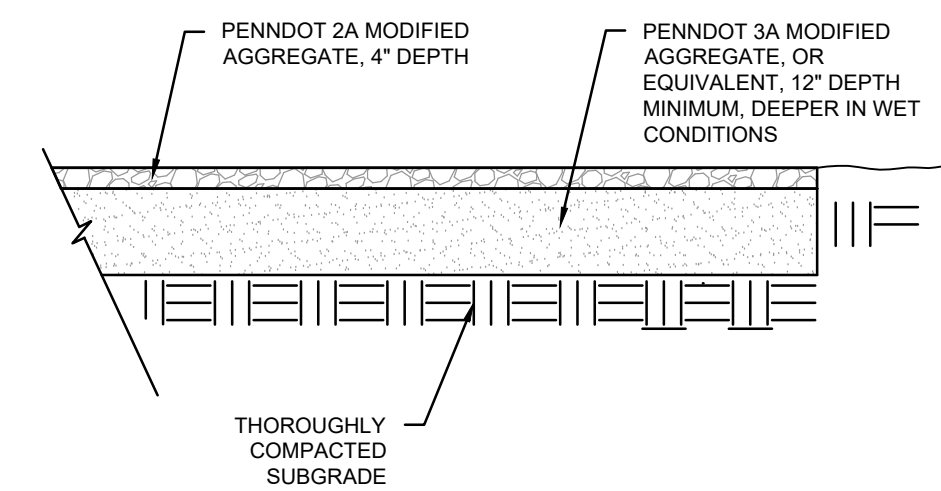

TYPICAL ACCESS ROAD CROSS-SECTION DETAIL
(NOT TO SCALE)

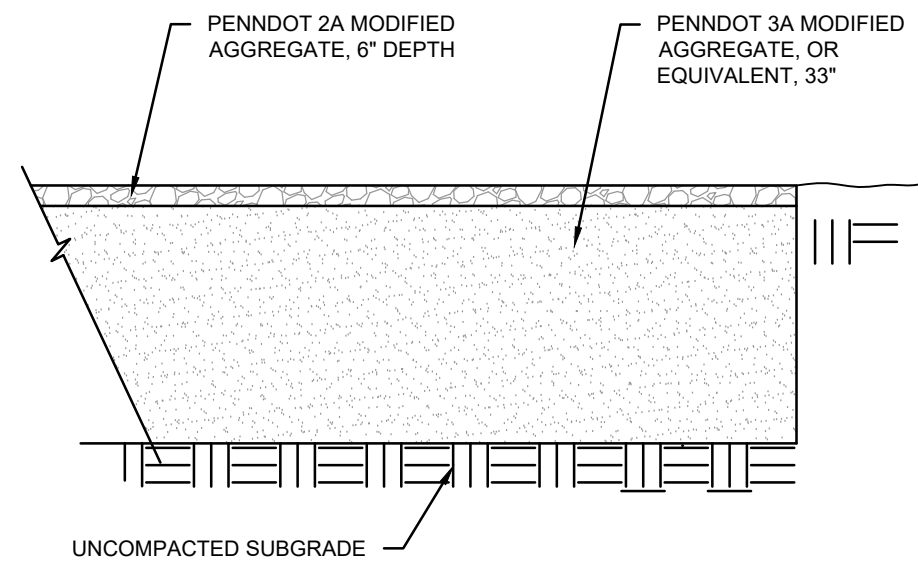


TYPICAL PAD
CROSS SECTION DETAIL
(NOT TO SCALE)

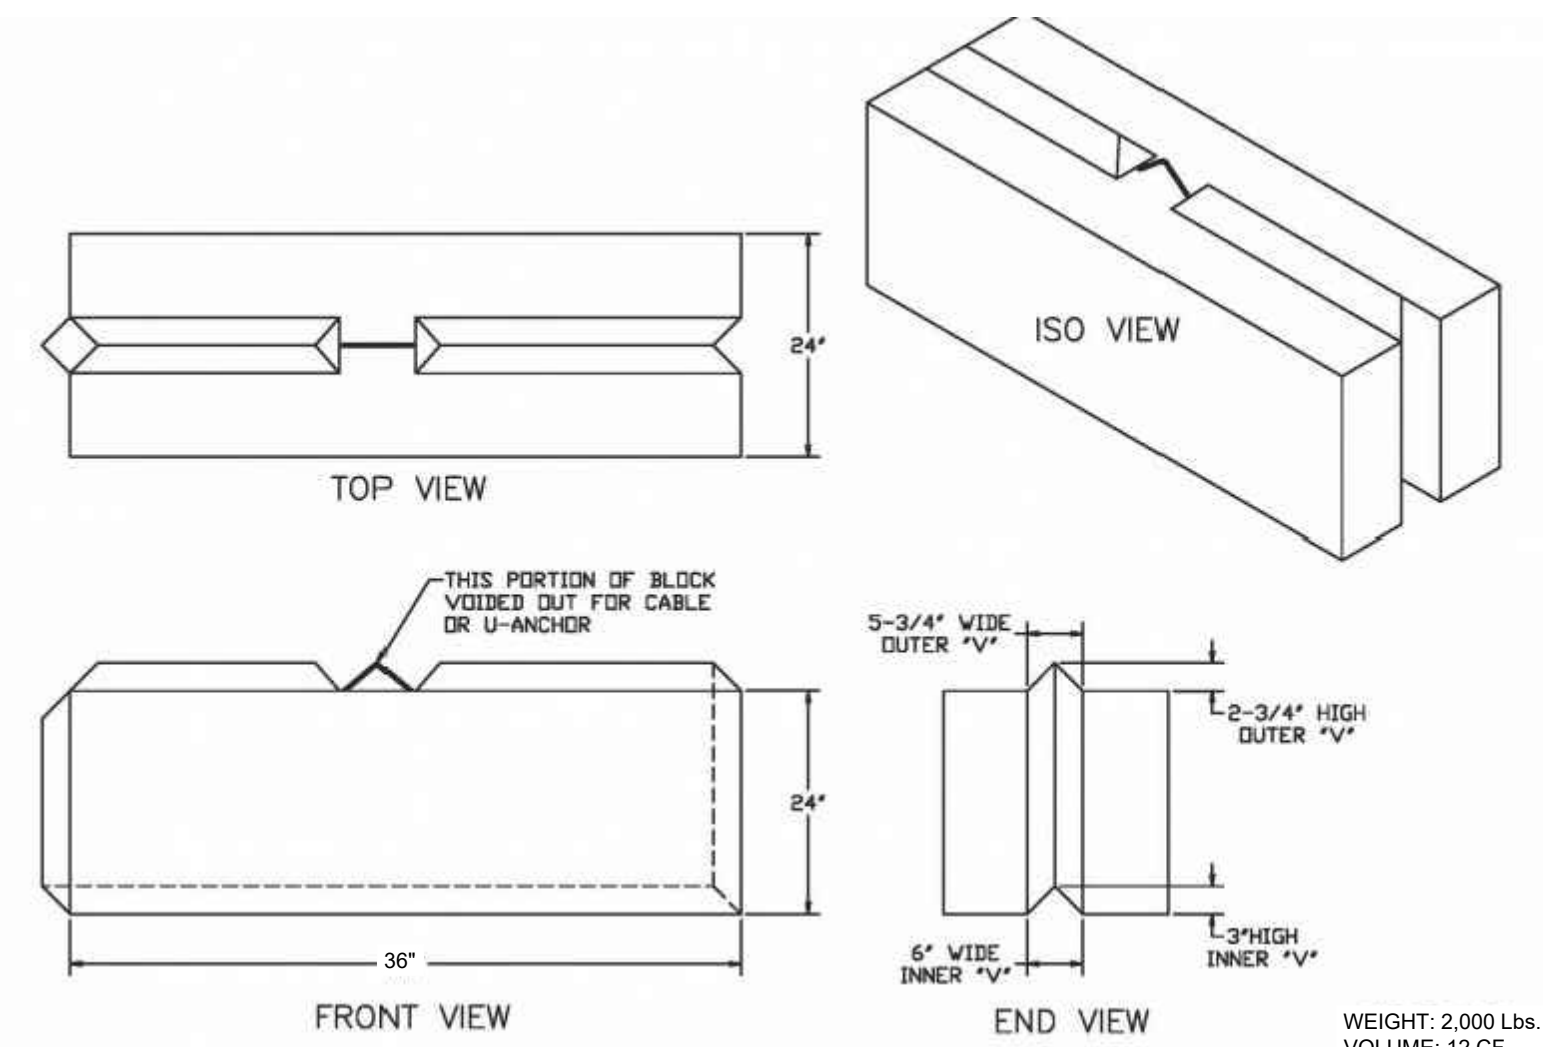

TYPICAL CONCRETE BLOCK DETAIL
(NOT TO SCALE)

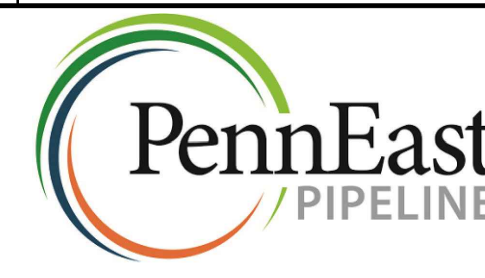

 Know what's below. Call before you dig.		CLIENT APPROVAL			
		DATE			
REVISIONS					
NO.	DESCRIPTION	DATE	DRAWN	CK	APPR
A	ISSUED FOR PADEP	10/15/2018	CAF(MM)	AJD(MM)	JRD(MM)
B	RE-ISSUED FOR PADEP	10/2019	MWF(MM)	DOW(MM)	WMC(MM)
		PENNEAST PIPELINE PROJECT MAINLINE BLOCK VALVE 4 TYPICAL ACCESS ROAD AND PAD SECTIONS CARBON COUNTY, PENNSYLVANIA			
		DRAWN BY	CAF	DATE ISSUED	10/15/2018
		CHECKED BY	WMC	SCALE	AS SHOWN
		APPROVED BY	JRD	APPROVED BY	
DWG. NO.		032-03-07-006		REV. NO.	B