


- LEGEND**
- SEPTIC AREA (PLANNING FLOWS LESS THAN 2,000 GPD)
  - EXISTING SEWER SERVICE AREA - HARMONY TOWNSHIP SCHOOL (NJPDSS-NJ009648-D0W)
  - EXISTING SEWER SERVICE AREA - HARMONY LANDFILL (NJPDSS-NJ0054275-D0W)
  - HIGHLANDS BOUNDARY LINE
  - STREAMS

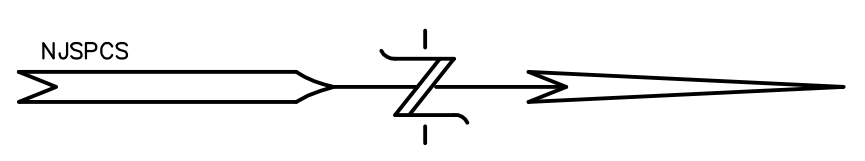

**NOTES:**

1. PARCELS, MUNICIPAL BOUNDARY AND HIGHLANDS PRESERVATION/PLANNING AREAS SHOWN HEREON ARE PER GIS DATA DOWNLOADS OBTAINED FROM THE NEW JERSEY HIGHLANDS COUNCIL WEBSITE.
2. THE WASTEWATER MANAGEMENT PLANNING AGENCY IS HARMONY TOWNSHIP. THIS MAP IS SUBMITTED BY HARMONY TOWNSHIP AS THE WASTEWATER MANAGEMENT PLANNING AGENCY.
3. THE WASTEWATER MANAGEMENT PLANNING AREA IS THE MUNICIPAL BOUNDARY.
4. HARMONY TOWNSHIP IS LOCATED ENTIRELY WITHIN THE UPPER DELAWARE WOMP-BANK (OR CENTERLINE OF A FIRST ORDER STREAM WHERE NO BANK IS APPARENT) FOR WATERS DESIGNATED AS CATEGORY ONE AND ALL UPSTREAM TRIBUTARY PRESERVATION ZONES. THE SAME PROTECTIVE MEASURES FOR EROSION CONTROL AND BANK STABILIZATION SHALL APPLY TO ALL WATERS DESIGNATED TROUT MAINTENANCE AND ALL UP-STREAM WATERS WITHIN ON-LINEAR MILE AS MEASURED ALONG THE LENGTH OF THE REGULATED WATER-BODY FOR SURVIVAL, AND ALL UPSTREAM WATERS (INCLUDING TRIBUTARIES) CONTAINING DOCUMENTED HABITAT FOR A THREATENED OR ENDANGERED SPECIES OF PLANT OR ANIMAL, WHICH IS CRITICALLY DEPENDENT ON THE SURFACE WATER BODY FOR SURVIVAL, AND ALL UPSTREAM WATERS (INCLUDING TRIBUTARIES) WITHIN 150 FEET FOR WATERS THAT RUN THROUGH ACID-PRODUCING SOILS, AND, 50 FEET FOR ALL WATERS NOT DESIGNATED AS C1, TROUT WATERS, CRITICALLY WATER DEPENDENT THREATENED AND/OR ENDANGERED SPECIES HABITAT, OR ASSOCIATED WITH ACID SOILS.
6. PRE-EXISTING GRANT CONDITIONS AND REQUIREMENTS (FROM FEDERAL AND STATE GRANTS OR LOANS FOR SEWAGE FACILITIES) WHICH PROVIDE FOR A RESTRICTION OF SEWAGE SERVICE TO ENVIRONMENTALLY SENSITIVE AREAS, ARE UNCHANGED BY ADOPTION OF THIS DOCUMENT AND COMPLIANCE IS REQUIRED.
7. DEVELOPMENT IN AREAS MAPPED AS WETLANDS, FLOOD PRONE AREAS, SUITABLE HABITAT FOR ENDANGERED AND THREATENED SPECIES AS DESCRIBED ON THE DELAWARE WATERS PROTECTION AND RESTORATION PLAN, AND OTHER PRIORITY WILDLIFE AND OTHER PRIORITY WILDLIFE, STEP SLOPES, OR DESIGNATED RIVER AREAS MAY BE SUBJECT TO SPECIAL REGULATION UNDER FEDERAL OR STATE STATUTES FOR THE LATEST INFORMATION. ANY DEPICTION OF ENVIRONMENTAL FEATURES SHALL BE FOR GENERAL INFORMATION PURPOSES ONLY, AND SHALL NOT BE OR RULERS.
8. AREAS LOCATED WITHIN THE WATERSHED OF A FRESHWATER ONE (FW) STREAM, AS CLASSIFIED IN THE SURFACE WATER QUALITY STANDARDS, AND/OR THAT ARE DESIGNATED AS "WATERSHEDS OF ENVIRONMENTALLY SENSITIVE AREAS" (SIGNIFICANCE) AS CLASSIFIED IN THE GROUND WATER QUALITY STANDARDS, ARE IDENTIFIED AS "NON-DEGRADATION" WATER AREA BASED ON THE SURFACE WATER QUALITY STANDARDS AT N.J.A.C. 7:9B AND/OR THE GROUND WATER QUALITY STANDARDS AT N.J.A.C. 7:9-6. NON-DEGRADATION WATER AREAS (NDWA) ARE SUBJECT TO RESTRICTIONS INCLUDING, BUT NOT LIMITED TO, THE FOLLOWING: (1) DEP WILL NOT APPROVE ANY POLLUTANT DISCHARGE TO GROUND WATER FROM ANY FACILITY SERVING EXISTING DEVELOPMENT FOR ADDITIONAL EXISTING FACILITIES SERVING EXISTING DEVELOPMENT FOR ADDITIONAL DEVELOPMENT. FOR ADDITIONAL INFORMATION PLEASE SEE THE SURFACE WATER QUALITY STANDARDS AT N.J.A.C. 7:9B, AND/OR THE GROUND WATER QUALITY STANDARDS AT N.J.A.C. 7:9-6.

FINELLI CONSULTING ENGINEERS, INC.  
 FINELLI CONSULTING ENGINEERS, INC.  
 IT HAS BEEN PREPARED FOR EXCLUSIVE USE BY OUR CLIENT AND MAY NOT BE REPRODUCED OR TRANSMITTED IN ANY FORM OR BY ANY MEANS, ELECTRONIC OR MECHANICAL, WITHOUT THE WRITTEN CONSENT OF FINELLI CONSULTING ENGINEERS, INC.

NUMBER	DATE	REVISION	REVISION BY
1	11/7/12	REVISED PER DEP COMMENTS	
	12/20/12	REVISED PER DEP COMMENTS	

SCALE IN FEET  
 0' 1000' 2000'

**FINELLI CONSULTING ENGINEERS**  
 CONSULTING ENGINEERS  
 205 ROUTE 31 NORTH  
 WASHINGTON, N.J. 07082  
 TELEPHONE: (908) 825-9500  
 FAX: (908) 825-9909  
 N.J. Professional Engineer License No. 08227249

**Future Wastewater Service Area Map**  
 Amending the Upper Delaware Water Quality Management Plan  
 HARMONY TOWNSHIP  
 WARREN COUNTY, NEW JERSEY  
 DATE: 7/17/12 SCALE: 1"=100'  
 DRAWN BY: SWI FIELD BOOK PROJECT NUMBER: 1111111111  
 SHEET: 1 of 1