

PennEast Pipeline Company, LLC
835 Knitting Mills Way
Wyomissing, PA 19610



September 11, 2019

Ms. Patricia Cluelow, Supervisor
Application Support Unit
New Jersey Department of Environmental Protection
Division of Land Use Regulation
Mail Code 501-02A
PO Box 420
Trenton, New Jersey 08625-0420

Via Hand-Delivery

RE: Response to Administrative Deficiency Letter
File and Activity No.: 0000-17-0007.5 LUP190001, FWW190001
Applicant: PennEast Pipeline Company, LLC
Project Name: PennEast Pipeline Project
Location: Hunterdon and Mercer Counties

Dear Ms. Cluelow:

PennEast Pipeline Company, LLC (PennEast) is pleased to submit this response to the Administrative Deficiency Letter dated September 4, 2019 (the Letter) issued by the New Jersey Department of Environmental Protection (the NJDEP or the Department) for the above-referenced application. This response addresses each of the six (6) information requests listed in the order they appear in the Letter. Additionally, PennEast hereby withdraws the Freshwater Wetlands Transition Area Waiver application as the Department indicates it is not required.

A copy of the Letter is re-submitted herewith as Attachment 1. Attachment 2 is a completed Land Use Regulation Refund Form requesting a total refund of \$5,100 for the Freshwater Wetlands Transition Area Waiver application fee (\$2,600), which the NJDEP determined is not needed, and the excess fee submitted for stormwater review (\$2,500).

The Department's comments are reiterated below in italics followed by the appropriate PennEast response in standard font.

- 1. As per the Freshwater Wetlands Protection Act Rules (specifically N.J.A.C. 7:7 A-1 6.2(g)) and the Flood Hazard Area Control Act Rules (specifically N.J.A.C. 7:13-18.2(g)), if an application includes activities within a right-of-way or easement, the application shall include written consent for the activity from the holder(s) of the right-of-way or easement.*

The applicant has received the "Certificate of Public Convenience and Necessity" from the Federal Energy Regulatory Commission (dated January 19, 2018). This document allows the applicant, PennEast Pipeline Company, LLC, to apply for any permits required for the project however, the applicant must secure either right of way agreement or order of condemnation for each of the properties along the proposed alignment.

Upon review of the submitted deeds, the deeds with either the associated right of way agreement or order of condemnation for Block 60, Lot 3, Block 60, Lot 29.01, Block 61, Lot 49, and Block 62, Lot 3 in Hopewell Township, Mercer County, Block 13, Lot 16.01 and Block 28, Lot 13 in Kingwood Township, Hunterdon County, and Block 5, Lot 26 in West Amwell Township in Hunterdon County were not included in the application package.

Prior to this application being declared "administratively complete", please submit the deeds for the seven (7) properties listed above along with either the associated right of way agreement or order of condemnation.

RESPONSE: Deeds with either the associated ROW agreement or order of condemnation for Block 60, Lot 3, Block 60, Lot 29.01, and Block 61, Lot 49 in Hopewell Township, Mercer County, Block 13, Lot 16.01 and Block 28, Lot 13 in Kingwood Township, Hunterdon County, and Block 5, Lot 26 in West Amwell Township, Hunterdon County were not included in the application package because, as shown on the project plans submitted as Attachment E of the Multi-Permit application, these parcels are not impacted by the project workspace.

A deed and an associated order of condemnation for Block 62, Lot 3 in Hopewell Township, Mercer County was provided in Multi-Permit Application Attachment H (see pages 4430 through 4446 of the pdf file). An additional copy of those documents is also provided herewith as Attachment 3.

Block 60, Lot 3 in Hopewell Township, Mercer County and Block 28, Lot 13 in Kingwood Township, Hunterdon County are included in the proposed conceptual off-site mitigation proposal. No specific regulated activities are proposed on those parcels at this time. PennEast intends to submit separate application(s) for regulated activities related to the mitigation sites once the conceptual proposal is accepted by the NJDEP.

As noted above, Block 60, Lot 29.01, and Block 61, Lot 49 in Hopewell Township, Mercer County, Block 13, Lot 16.01 in Kingwood Township, Hunterdon County, and Block 5, Lot 26 in West Amwell Township, Hunterdon County are not impacted by the Project. It appears that the Department relied upon tax maps to identify impacted parcels. However, the Project plans relied upon appropriate due diligence, based upon land title, field data, and tax assessor information, to define parcel boundaries and to identify parcels affected by the Project, not on tax maps which are not as accurate. Whereas a review of tax maps may indicate that these parcels are impacted, tax maps are not a reliable source for determining property lines. Tax maps present the location of parcels within a municipality and provide some indication of the shape and size of parcels. In theory, tax maps should

be prepared from plotting deeds and are intended to create a mosaic by joining neighboring parcels together. However, property lines represented on tax maps are often inaccurate as they are created over time and can be based on older, sometimes ambiguous, deeds that have not necessarily been examined to confirm essential elements fundamental to land title surveying (e.g., that the deed plot closes correctly). When hundreds of parcels are collectively represented on a tax map, cumulative inaccuracies further decrease the reliability of property lines as presented on the tax map because deed inconsistencies between parcels are not reconciled based on field observations. At best, tax maps provide only a general arrangement of property lines and quite often they do not reflect the actual shape and size of the property boundary. The due diligence performed by PennEast included using tax maps as an initial basis for property boundaries. However, additional due diligence was conducted to establish the property boundaries shown on Project plans. This additional due diligence included the review of title reports that detail 60 years of ownership for properties identified on the tax map that would be impacted by the Project. The title reports contained deeds for these parcels and those deeds provided information on where prior surveys located property boundaries. These deeds were plotted and a general arrangement of the parcels along the Project was established. Subsequently, PennEast performed field surveys to locate monuments (such as iron pins) that were identified in the deeds in order to further substantiate property boundaries between parcels. In some cases, lines of occupation between parcels (e.g., fences, hedge rows, etc.) were located by field surveys and were used in determining property lines. Utilizing found and surveyed field evidence of ownership (correlated to information in the deeds) resulted in a more accurate representation of the property lines. Inconsistencies and inaccuracies that were compounded in the tax maps were reconciled based on multiple lines of research and on-site field effort. This evaluation, performed by professional land surveyors licensed in the State of New Jersey, resulted in a more reliable determination of property line locations than the use of tax maps alone.

Figures provided in Attachment 4 present the parcel configurations as shown on the tax map and as surveyed. These figures confirm that the project does not impact Block 60, Lot 29.01, or Block 61, Lot 49 in Hopewell Township, Mercer County, Block 13, Lot 16.01 in Kingwood Township, Hunterdon County, or Block 5, Lot 26 in West Amwell Township, Hunterdon County.

- 2. As per the Freshwater Wetlands Protection Act Rules (specifically N.J.A.C. 7:7A-17.3(b)6) and the Flood Hazard Area Control Act Rules (specifically N.J.A.C. 7:13-19.6(b)6), the applicant shall include as part of the public notice documentation "a certified list of all owners of real property, including easements, located within 200 feet of the property boundary of the site (including name, mailing address, lot, and block) prepared by the municipality for each municipality in which the project is located. The date of certification of the list shall be no earlier than one year prior to the date the application is submitted to the Department".*

The application package did not include the certified list of all owners of real property, including easements, located within 200 feet of the property boundary of the site for

Delaware Township, Holland Township and Hopewell Township. Prior to this application being declared "administratively complete", please submit the required "certified lists" for Delaware, Holland, and Hopewell Townships.

RESPONSE: The Department is mistaken as to Hopewell Township as the application package did include a certified list of all owners of real property, including easements, located within 200 feet of the property boundary of the site in Hopewell Township. See Attachment C - Verification of Public Notices.pdf, (pages 234 through 260) of the Multi-Permit Application.

However, with regard to Delaware Township and Holland Township, the certified lists of all owners of real property, including easements, located within 200 feet of the Project ROW were not provided by these municipalities in a timely manner as required by the Municipal Land Use Law (N.J.S.A. 40:55D), which requires municipalities to furnish such lists within seven days of written request by the applicant. By letter dated July 22, 2019, PennEast requested that each municipality along the route furnish a certified list of property owners within 200 feet of the Project ROW. Because Delaware and Holland failed to timely provide certified lists, PennEast developed a list of property owners within 200 feet of the Project ROW using the latest available information. By the time certified lists were received from these townships on August 8, 2019 (16 days after the statutory deadline), PennEast had already mailed the public notice and the application was being delivered to the NJDEP. Copies of the certified lists of all owners of real property, including easements, located within 200 feet of the Project ROW in Delaware Township, Holland Township, and Hopewell Township are also provided herewith as Attachment 5. PennEast has decided to provide additional public notice, via certified mail, to every additional property owner listed in the certified lists provided by Delaware Township and Holland Township who did not receive notice already. Proof of mailing of these additional notices is provided herewith as Attachment 6.

- 3. As per the Freshwater Wetlands Protection Act Rules (specifically N.J.A.C. 7:7A-17.4(b)6)) and the Flood Hazard Area Control Act Rules (specifically N.J.A.C. 7:13-19.4(b)6), the applicant shall include as part of the required newspaper notice, a list of each lot, block, municipality, and county where the proposed, regulated activity or project will occur.*

Upon review of the deeds included in the application, the deed for Block 53, Lot 2 in Delaware Township, Hunterdon County (Parcel 1007-53-2) was included. This parcel includes a "temporary workspace" of 0.11 acres located on it. This parcel was not included in the "List of Parcels along the Route" which was an addendum to the Land Use application form nor was the parcel listed in the newspaper notices which were required as part of the public notification.

Also, upon review of the tax maps submitted to secure the 200 foot notification list, Block 61, Lot 49 and Block 60, Lot 29.01 in Hopewell Township, Mercer County, includes portions of the proposed pipeline route. These parcels were not included in the "List of Parcels along the Route" which was an addendum to the Land Use application form. Nor

were the parcels listed in the newspaper notices which are required as part of the public notification.

Prior to this application being declared "administratively complete", please submit a revised "List of Parcels along the Route" adding the omitted parcels. In addition, due to the omission of these parcels from the required newspaper notices, please submit proof that the newspaper notices have been re-published and now include Block 61, Lot 49 and Block 60, Lot 29.01 in Hopewell Township, Mercer County and Block 53, Lot 2 in Delaware Township, Hunterdon County.

RESPONSE: The deed for Block 53, Lot 2 in Delaware Township, Hunterdon County (Parcel 1007-53-2) was erroneously included in Attachment H of the Multi-Permit Application. The Project plans submitted with the application do not show project related disturbance on that parcel. As this parcel is being avoided, the parcel was not included in the "List of Parcels along the Route" and was not listed in the newspaper notices. PennEast also determined that Block 13, Lot 16.01 In Kingwood Township was erroneously listed as an impacted parcel. Accordingly, a revised "List of Parcels along the Route" is included herewith as Attachment 7.

Again, while on the basis of the tax maps, the Project may appear to impact Block 61, Lot 49 and Block 60, Lot 29.01 in Hopewell Township, Mercer County, based upon PennEast's land survey and project design efforts these parcels are avoided and are not disturbed by the Project. Therefore, those parcels were not included in the "List of Parcels along the Route" and were not listed in the newspaper notices. A detailed discussion of PennEast's survey due diligence efforts is provided as part of the response to Item 1, above.

Figures provided in Attachment 8 present the parcel configurations for Block 53, Lot 2 in Delaware Township, Hunterdon County, and Block 61, Lot 49 and Block 60, Lot 29.01 in Hopewell Township, Mercer County as shown on the tax map and as surveyed. These figures confirm that the Project does not impact those parcels.

4. *The Flood Hazard Area Control Act Rules (specifically N.J.A.C. 7:13-1.2), define "temporary" as a regulated activity that occupies, persists, and/or occurs on a site for no more than six months. Pursuant to N.J.A.C. 7:13-2.1, a regulated activity in a regulated area requires a flood hazard permit or authorization. This section of the rules lists several exceptions to requiring a permit or authorization, but none of those includes temporary projects or temporary portions of projects. N.J.A.C. 7:13-12.7 is the portion of the rules dedicated to bridge and culvert projects. It does not exempt temporary bridges or culverts from regulation. Therefore, hydrologic and hydraulic calculations are required pursuant to this section of the rules unless the applicant can demonstrate that a qualitative analysis is sufficient.*

Each of the proposed bridges/culverts requires an Individual Permit review therefore, pursuant to N.J.A.C. 7:13-20.1, additional fees are required. If the Division determines that no numerical analysis is required, then the fee is \$1000 per structure. Any type of

hydraulic/hydrologic analysis that is required equates to a fee of \$4,000 per structure. Please note that the fees are required for each bridge/culvert over each regulated water regardless of contributory drainage area.

Prior to declaring this application “administratively complete”, please submit additional fees for each bridge crossing over every regulated water as defined at N.J.A.C. 7:13-2.2, in accordance with the above.

You are advised that the final determination regarding the need for hydraulic/hydrologic calculations is at the Department’s discretion.

RESPONSE: Contrary to the Department’s assertion, the Flood Hazard Area Control Act rules expressly authorize construction of temporary bridges to minimize stream channel disturbances from regulated activities without the need for an Individual Permit (IP) review. See N.J.A.C. 7:13-11.1(d)3. The Department’s long-standing, customary practice and interpretation is that temporary bridges constructed to enable an applicant to undertake regulated activities which are the subject of a Flood Hazard Area Control Act IP are not subject to a separate authorization and fee. The rules were amended in 2007 to add a definition of “temporary,” which is “a regulated activity that occupies, persists, and/or occurs on a site for no more than six months.” N.J.A.C. 7:13-1.2. The Department added this definition to “allow certain activities to occur on a temporary basis in order to facilitate construction.” 39 N.J.R. 4573(a) (Nov. 5, 2007); see also, NJDEP, *Technical Manual, Flood Hazard Area Control Act Rules, N.J.A.C. 7:13*, pp. 153 & 158 (“[t]emporary disturbances within an actively disturbed area . . . are also exempt.”). The temporary bridge crossings facilitating access associated with the proposed “Utility Line” installation will be removed within six (6) months of installation and therefore meet the definition of “temporary” set forth in N.J.A.C. 7:13-1.2. For this reason, PennEast’s construction of temporary bridge structures to facilitate the regulated activities, which are the subject of the Flood Hazard Area Control Act IP, are not separate regulated activities. Therefore, the requested additional application review fee is not warranted since the temporary bridges are associated with the regulated activity for a Flood Hazard Area IP for a Utility Line Access (NJAC 7:13-11.2(k)) for which fees have been paid. The Department’s request for additional fees is also inconsistent with prior Department policy. Reference is made to File No. 1014-16-0002.1 FHA 160001 (as well as other recent linear development projects) where an identical application was made and approved by the Department for identical regulated activities with no additional fees provided. The Flood Hazard Area Engineering Report dated August 2019, prepared by PS&S, LLC, provides the Department with supplemental stream crossing information associated with temporary bridge crossings for the Project. Section 3 of the report provides both qualitative and quantitative analyses consistent with prior NJDEP policy.

- 5. In order to demonstrate compliance with the Freshwater Wetlands Protection Act Rules (specifically N.J.A.C. 7:7A010.2(b)), the Department shall issue an individual freshwater wetlands or open water fill permit only if the regulated activity*

will not adversely affect a property that is listed or is eligible for listing on the New Jersey or National Register of Historic Places.

Upon review of the information submitted to address historical and archeological resources, it was determined that additional information is required prior to the Division declaring the Freshwater Wetlands Individual Permit application “administratively complete”. Please submit the following:

- a. The applicant states that the identification of historic architectural properties along the pipeline route is complete; however, additional information is required to verify this claim. Specifically, a summary that includes a complete list of all tax parcels in sequential order along the alignment identifying whether or not they were included in the survey effort and, if not, an explanation of why the property(s) were omitted (e.g., no buildings present, buildings(s) less than 50 years old, access denied by property owner) is required. The summary shall also describe the historic architectural survey methodology for the entire project.*

Prior to this application being declared “administratively complete”, please submit the above outline summary.

RESPONSE: PennEast has compiled a table (see Attachment 9) of all tax parcels along the alignment identifying if they were surveyed and if not, noting the reason why, as well as the architectural history survey methodology for the Project. The table represents all tax parcels intersected by the workspace and does not include any parcels that fall outside the workspace but were nonetheless surveyed because of potential viewshed (or other possible indirect) effects.

Tax parcels that were physically surveyed are noted as “Surveyed” in the table (see “Survey Status” column). Tax parcels that were not physically surveyed were assigned one of the following classifications in the “Survey Status” column:

No buildings present: No buildings or structures were observed on the tax parcel during desktop analyses of historic and current aerial images.

Buildings less than 50 years of age: Desktop analysis or field survey determined that none of the buildings or structures on the property were more than 50 years of age.

Access Denied: The tax parcel appears to contain buildings over 50 years of age, but when PennEast attempted to survey with a court order, the owner or tenant still denied access. These parcels have been or will be addressed through desktop analysis to determine the likelihood they would be affected by the Project and will be submitted to the NJDEP Historic Preservation Office (NJHPO) for review and comment.

Historic Architectural Survey Methodology

The architectural history field survey methodology largely followed the methodology described in Section 2.2 of the Reconnaissance-Level Historic Architectural Survey

Report (AECOM 2015; Multi-Permit Application Attachment O-2) but was further developed to accommodate the evolution of the Project. Below is a description of the methodology used for the architectural history survey effort.

The purpose of the survey was to locate and document previously documented resources that are listed in or eligible for listing in the New Jersey and National Registers of Historic Places (NJRHP/NRHP) and identify and document previously undocumented resources over 50 years of age that are potentially eligible for listing in the NRHP. The survey was undertaken by architectural historians that meet the Secretary of the Interior's professional qualification standards and have prior working experience in New Jersey. The survey followed the standard methodology for conducting architectural surveys as defined in the Secretary of the Interior's Standards and Guidelines for Archeology and Historic Preservation (NPS n.d.) and the NJHPO's Guidelines for Architectural Survey (NJHPO 1990).

The first step in the architectural history methodology for the Project was background research, which was conducted online and at various local, state, and federal repositories, to search for previously identified historic architectural resources within the study area, and to evaluate the potential of the study area to contain previously unidentified historic architectural resources. Information gathered during the research phase was used to guide the field investigation. The synthesis of this data was intended to provide a clearer picture of historic architectural resources within the study area, as well as an overview of the previous investigations conducted in the vicinity.

Following the background research phase, the architectural historians used tax parcel data, historic maps and atlases, and historic and current aerials to determine which parcels likely contained buildings over 50 years of age and would require survey. Tax parcel data that was helpful to this evaluation process included tax parcel maps, estimated construction date (if available), acreage, owner name, property address, and tax parcel number. Using this information, each property was individually reviewed on historic and current aerials to determine if they potentially contained resources more than 50 years of age, resources less than 50 years of age, or contained no buildings or structures at all (i.e., vacant). Aerials were also used to determine if previously documented resources had been demolished since they were last surveyed. Reviewing aerials prior to survey helped identify the various types of historic architectural resources in the study area, including buildings, structures, objects, landscape features, cemeteries, and historic roads. All data gathered during this desktop evaluation was compiled into an Excel spreadsheet and plotted on field maps that were used during the field investigation. The spreadsheet and maps were continuously updated throughout the survey effort.

The first phase of field survey (2014–2015) was conducted from the road to capture resources that were visible from the public ROW and on parcels that had granted PennEast permission to conduct surveys. No surveys were conducted on properties where property owners had not granted permission to conduct surveys, even if the properties were visible from the ROW. The second phase of field survey (2015–2018) captured properties that were set back from the road, obscured from view because of

vegetation or topography, or were added to the study area because of changes to the Project. Properties were accessed and surveyed (if access had been granted by the property owner) through coordination with land agents working for PennEast. A third phase of field survey took place following survey access granted by court order in December 2018. In some cases, the architectural historians were able to survey the buildings from the workspace and at other times they were granted permission to go outside the boundary if the buildings were not visible from the workspace. In only a handful of cases, survey access was denied altogether on properties containing buildings over 50 years of age.

For the field survey, the study area included all tax parcels intersected by the temporary and permanent workspaces and those adjacent parcels that may be within the viewshed of the Project (resulting from the construction of above-ground facilities and removal of vegetation and trees) or may be affected by some other indirect impact. The study area also included adjacent tax parcels that had been subdivided from larger farm properties and in some instances may have been historically associated with properties intersected by alternative Project alignments.

The goal of the field survey was to document physical characteristics and overall condition and integrity of previously documented and newly identified resources in the study area. For previously documented NJRHP/NRHP-listed and eligible resources, the survey consisted of taking photographs, plotting the location, and noting any physical or contextual changes to the resources since they were last documented. Previously identified resources that were identified as part of a compliance project filed with the NJHPO, but that did not have a NRHP eligibility determination, were surveyed using the same methodology as newly identified resources.

Newly identified historic architectural resources were documented with high resolution digital photography, plotted on maps, and descriptive information about the physical condition and contextual setting was noted while in the field. The architectural historians captured physical information about the property in the field based on the size and complexity of the property, but also based on the level of physical integrity. Abbreviated notes were taken if the property appeared to be clearly not eligible for listing in the NRHP because it lacked integrity. Detailed notes were taken if a property was complicated (i.e., a large agricultural property with a collection of buildings) and retained a moderate amount of integrity. Preliminary site plans were prepared in the field for agricultural properties with multiple resources. Each property surveyed was assigned a unique AECOM Survey Code comprised of the first two county letters and a four-digit number denoting the chronological order it was surveyed in during the course of the Project (e.g., the first property surveyed in August 2014 was assigned the number 0001).

Preliminary NRHP eligibility evaluations were made in the field based upon the professional judgment of the architectural historians and according to NRHP standards for evaluating significance and integrity. Following the survey, additional background research (i.e., from deeds, population and agricultural census data, newspapers, *etc.*) was conducted to further support the preliminary eligibility recommendations.

6. *Please be advised that the Division received the attached letter from the Mayor of Kingwood Township stating that the town did not receive a complete copy of permit application. Please review the letter and ensure that the town receives a complete copy of the application.*

RESPONSE: PennEast has reviewed the letter from the Mayor of Kingwood as requested. The Multi-Permit Application Attachments listed as missing in Mayor Ciarciairelli's letter dated August 27, 2019 (Attachments J-1 Habitat Protection Plan, N-1 Warford Creek Conceptual Mitigation Plan, N-2 Croton Creek Conceptual Mitigation Plan and O-2 Reconnaissance Level Historic Architecture Survey Report) were omitted intentionally in accordance with the long-standing and customary practice of protecting the confidentiality of the location of sensitive environmental resources, such as threatened and endangered species and associated habitat. With respect to Attachments J-1, N-1 and N-2, omission of such reports in copies provided to the public is customary practice and consistent with specific guidance provided by the NJDEP during the pre-application process.

With respect to Attachment O-2, FERC's *Guidelines for Reporting on Cultural Resources Investigations for Natural Gas Projects* (July 2017) stipulate the following: "[a]ll material filed with the Commission, either by hard copy or electronically, containing location, character, and ownership information about cultural resources is considered privileged under section 388.112 of the Commission's regulations, 18 C.F.R. § 388.112, and must have the cover and any relevant pages therein clearly labeled in bold lettering: 'CUI//PRIV – DO NOT RELEASE.'" (p. 4). In compliance with these guidelines, PennEast has filed all cultural resources reports as privileged and did not distribute them outside the permitting agency as part of the Multi-Permit Application. Kingwood Township, however, is a consulting party under Section 106 of the National Historic Preservation Act and signed a nondisclosure agreement with PennEast on 1 December 2016. PennEast has been providing cultural resources reports to the township as they become available, and the township is currently in possession of all cultural resources reports that have been filed with FERC and submitted to the NJHPO. The following reports were provided to Kingwood Township on the dates specified below. The signed nondisclosure agreement and the transmittal letters of the below-listed materials are included in Attachment 10.

Archaeology Reports:

Phase I Archaeological Survey Report (20 January 2017)
Phase I Archaeological Survey Report, Addendum 1 (20 January 2017)
Phase I Archaeological Survey Report, Addendum 2 (26 April 2017)
Phase I Archaeological Survey Report, Addendum 3 (8 August 2019)

Architectural History Reports:

Reconnaissance-Level Historic Architectural Survey (20 January 2017)
Reconnaissance-Level Historic Architectural Survey – Addendum 2 (27 January 2017)
Reconnaissance-Level Survey Addendum 3 (26 April 2017)
Reconnaissance-Level Survey Report – Addendum 4 (26 April 2017)

Intensive-Level Survey and Eligibility Assessment (26 April 2017)
Intensive-Level Survey Report – Addendum (8 August 2019)
Intensive-Level Survey Report – Addendum 2 (8 August 2019)

With respect to Attachment U, although it is not required, as a courtesy, PennEast will provide flash drives to Kingwood Township and the other townships traversed by the Project. The Multi-Permit Application does not fit on a conventional disk.

PennEast recognizes that the Mayor of Kingwood has interpreted the NJDEP's regulation to "provide a copy of the entire application, as submitted to the Department" to mean that the exact method of submittal (in addition to the content of the submittal) should be the same. N.J.A.C. 7:7A-17.3. PennEast respectfully disagrees. The requirement to provide an electronic copy applies to the NJDEP submittal (for paper submission only) and is provided in the NJDEP's checklist guidance document. It is a checklist, not a prescriptive regulatory, requirement for the Department's convenience and to assist the Department's in-depth and collaborative review of the entire application.

To facilitate the Department's review, relevant municipalities and the public should receive the entirety of the non-confidential portions of the application, but the application is not subject to municipal approval. PennEast has provided all municipalities falling within the route of the Project with a substantively complete copy of the Multi-Permit Application, with the exception of those portions deemed confidential and inappropriate for public release according to FERC guidelines and the Department's long-standing practice and guidance of protecting the confidentiality of the location of sensitive environmental resources, such as threatened and endangered species and associated habitat.

PennEast also would note that the Department's recent creation of a webpage dedicated to the PennEast Pipeline Project makes the Multi-Permit Application accessible to the public online (see <https://www.nj.gov/dep/penneast/>). Accordingly, the Mayor's concern regarding the exclusion of an identical public application in an electronic format is largely moot. Consistent with the Department's longstanding practice, the online format does not include Attachments J-1 Habitat Protection Plan, N-1 Warford Creek Conceptual Mitigation Plan, N-2 Croton Creek Conceptual Mitigation Plan or O-2 Reconnaissance Level Historic Architecture Survey Report of the Multi-Permit Application.

We trust these responses satisfactorily address the NJDEP's administrative comments. Should you have any questions about this response, please contact the agent for this application, Peter J. Fontaine, Esq. of Cozen O'Connor at (215) 665-2723.

Very truly yours,

PENNEAST PIPELINE COMPANY, LLC

By:  _____

Name: Anthony C. Cox

Title: Authorized Signer for UGI PennEast, LLC, its Authorized Member

cc: Peter J. Fontaine – Cozen O'Connor

LIST OF ATTACHMENTS

Attachment 1	Administrative Deficiency Letter
Attachment 2	Land Use Regulation Refund Form
Attachment 3	Copy of Deed and Order of Condemnation for Hopewell Township Block 62, Lot 3
Attachment 4	Deficiency Letter Item 1 Response Figures
Attachment 5	Certified Property Owners Lists
Attachment 6	Proof of Public Notice
Attachment 7	Revised List of Parcels along the Route
Attachment 8	Deficiency Letter Item 3 Response Figures
Attachment 9	Deficiency Letter Item 5 Response Table
Attachment 10	Kingwood Township Nondisclosure Agreement and Transmittal Letters

ATTACHMENT 1

ADMINISTRATIVE DEFICIENCY LETTER



State of New Jersey

PHILIP D. MURPHY
Governor

DEPARTMENT OF ENVIRONMENTAL PROTECTION

CATHERINE R. McCABE
Commissioner

SHEILA Y. OLIVER
Lt. Governor

Division of Land Use Regulation
Mail Code 501-02A
P.O. Box 420
Trenton, New Jersey 08625-0420
www.nj.gov/dep/landuse

September 4, 2019

Anthony C. Cox, V.P.
PennEast Pipeline Company, LLC
835 Knitting Mills Way
Wyomissing, PA 19610

RE: File and Activity No.: 0000-17-0007.5 LUP190001, FWW190001
Applicant: PennEast Pipeline Company, LLC
Project: Construction of approximately 37.8 miles of natural gas pipeline
Hunterdon & Mercer Counties

Dear Mr. Cox:

The Division of Land Use Regulation (Division) has received the above-referenced application for a Freshwater Wetlands Individual Permit, Transition Area Waiver, Flood Hazard Area Individual Permit, Flood Hazard Area Verification, and Letter of Interpretation (FWW190001). Upon review of the materials submitted, the Department has determined that all necessary information required for a complete application has not been provided and/or one or more submitted items are deficient as noted below. In order for this application to be declared "administratively complete", please submit the following:

1. As per the Freshwater Wetlands Protection Act Rules (specifically N.J.A.C. 7:7A-16.2(g)) and the Flood Hazard Area Control Act Rules (specifically N.J.A.C. 7:13-18.2(g)), if an application includes activities within a right-of-way or easement, the application shall include written consent for the activity from the holder(s) of the right-of-way or easement.

The applicant has received the "Certificate of Public Convenience and Necessity" from the Federal Energy Regulatory Commission (dated January 19, 2018). This document allows the applicant, PennEast Pipeline Company, LLC, to apply for any permits required for the project however, the applicant must secure either right of way agreement or order of condemnation for each of the properties along the proposed alignment.

Upon review of the submitted deeds, the deeds with either the associated right of way agreement or order of condemnation for Block 60, Lot 3, Block 60, Lot 29.01, Block 61, Lot 49, and Block 62, Lot 3 in Hopewell Township, Mercer County, Block 13, Lot 16.01 and Block 28, Lot 13 in Kingwood Township, Hunterdon County, and Block 5,

Lot 26 in West Amwell Township in Hunterdon County were not included in the application package.

Prior to this application being declared “administratively complete”, please submit the deeds for the seven (7) properties listed above along with either the associated right of way agreement or order of condemnation.

2. As per the Freshwater Wetlands Protection Act Rules (specifically N.J.A.C. 7:7A-17.3(b)6) and the Flood Hazard Area Control Act Rules (specifically N.J.A.C. 7:13-19.6(b)6), the applicant shall include as part of the public notice documentation “a certified list of all owners of real property, including easements, located within 200 feet of the property boundary of the site (including name, mailing address, lot, and block) prepared by the municipality for each municipality in which the project is located. The date of certification of the list shall be no earlier than one year prior to the date the application is submitted to the Department”.

The application package did not include the certified list of all owners of real property, including easements, located within 200 feet of the property boundary of the site for Delaware Township, Holland Township and Hopewell Township. Prior to this application being declared “administratively complete”, please submit the required “certified lists” for Delaware, Holland, and Hopewell Townships.

3. As per the Freshwater Wetlands Protection Act Rules (specifically N.J.A.C. 7:7A-17.4(b)6)) and the Flood Hazard Area Control Act Rules (specifically N.J.A.C. 7:13-19.4(b)6), the applicant shall include as part of the required newspaper notice, a list of each lot, block, municipality, and county where the proposed, regulated activity or project will occur.

Upon review of the deeds included in the application, the deed for Block 53, Lot 2 in Delaware Township, Hunterdon County (Parcel 1007-53-2) was included. This parcel includes a “temporary workspace” of 0.11 acres located on it. This parcel was not included in the “List of Parcels along the Route” which was an addendum to the Land Use application form nor was the parcel listed in the newspaper notices which were required as part of the public notification.

Also, upon review of the tax maps submitted to secure the 200 foot notification list, Block 61, Lot 49 and Block 60, Lot 29.01 in Hopewell Township, Mercer County, includes portions of the proposed pipeline route. These parcels were not included in the “List of Parcels along the Route” which was an addendum to the Land Use application form. Nor were the parcels listed in the newspaper notices which are required as part of the public notification.

Prior to this application being declared “administratively complete”, please submit a revised “List of Parcels along the Route” adding the omitted parcels. In addition, due to the omission of these parcels from the required newspaper notices, please submit proof that the newspaper notices have been re-published and now include Block 61, Lot 49 and Block 60, Lot 29.01 in Hopewell Township, Mercer County and Block 53, Lot 2 in Delaware Township, Hunterdon County.

4. The Flood Hazard Area Control Act Rules (specifically N.J.A.C. 7:13-1.2), define “temporary” as a regulated activity that occupies, persists, and/or occurs on a site for no more than six months. Pursuant to N.J.A.C. 7:13-2.1, a regulated activity in a regulated area requires a flood hazard permit or authorization. This section of the rules lists several exceptions to requiring a permit or authorization, but none of those includes temporary projects or temporary portions of projects. N.J.A.C. 7:13-12.7 is the portion of the rules dedicated to bridge and culvert projects. It does not exempt temporary bridges or culverts from regulation. Therefore, hydrologic and hydraulic calculations are required pursuant to this section of the rules unless the applicant can demonstrate that a qualitative analysis is sufficient.

Each of the proposed bridges/culverts requires an Individual Permit review therefore, pursuant to N.J.A.C. 7:13-20.1, additional fees are required. If the Division determines that no numerical analysis is required, then the fee is \$1000 per structure. Any type of hydraulic/hydrologic analysis that is required equates to a fee of \$4,000 per structure. Please note that the fees are required for each bridge/culvert over each regulated water regardless of contributory drainage area.

Prior to declaring this application “administratively complete”, please submit additional fees for each bridge crossing over every regulated water as defined at N.J.A.C. 7:13-2.2, in accordance with the above.

You are advised that the final determination regarding the need for hydraulic/hydrologic calculations is at the Department’s discretion.

5. In order to demonstrate compliance with the Freshwater Wetlands Protection Act Rules (specifically N.J.A.C. 7:7A-10.2(b)), the Department shall issue an individual freshwater wetlands or open water fill permit only if the regulated activity will not adversely affect a property that is listed or is eligible for listing on the New Jersey or National Register of Historic Places.

Upon review of the information submitted to address historical and archeological resources, it was determined that additional information is required prior to the Division declaring the Freshwater Wetlands Individual Permit application “administratively complete”. Please submit the following:

- a. The applicant states that the identification of historic architectural properties along the pipeline route is complete; however, additional information is required to verify this claim. Specifically, a summary that includes a complete list of all tax parcels in sequential order along the alignment identifying whether or not they were included in the survey effort and, if not, an explanation of why the property(s) were omitted (e.g., no buildings present, building(s) less than 50 years old, access denied by property owner) is required. The summary shall also describe the historic architectural survey methodology for the entire project.

Prior to this application being declared “administratively complete”, please submit the above outline summary.

6. Please be advised that the Division received the attached letter from the Mayor of Kingwood Township stating that the town did not receive a complete copy of the permit

application. Please review the letter and ensure that the town receives a complete copy of the application.

Upon review of the application package it was determined that a separate Freshwater Wetlands Transition Area Waiver application is not required. It is suggested that you withdraw this portion of the application package. In addition, the fees for stormwater review are statutorily capped at \$20,000 and \$22,500 was submitted - \$2,500 in excess. You may submit a refund request for these portions of the submitted fees or apply the fees to any additional fees required for the project.

Please address the missing or incomplete materials and/or address any deficiencies and submit the requested information within 30 days from the date of this letter so that the Department may commence processing this application. Failure to provide the information within the 30-day time period may result in the administrative closing of this application.

Please be advised the original application and a copy of this rejection letter are being returned to the agent and should be re-submitted with the requested information to my attention.

If you have any questions regarding this letter, please contact me by email at patricia.cluelow@dep.nj.gov. Please reference the Division's file number in all communication.

Sincerely,


for Patricia Cluelow, Supervisor
Application Support Unit
Division of Land Use Regulation

c: Peter J. Fontaine, Esq.
Cozen O'Connor
One Liberty Place
1650 Market Street
Philadelphia, PA 19103

Walter F. Judge, PE, PP, PMP
PS&S
Central Monmouth Business Park
1433 Highway 34, Suite A-4
Wall, NJ 07727

TOWNSHIP OF KINGWOOD

Committee Meeting:
First Thursday of Each Month – 7pm
Municipal Building:
Corner of Rt. 519 & Oak Grove Rd.
Fax: (908) 996-7753



Address Reply To:
Cynthia L. Keller, RMC
599 Oak Grove Rd
Frenchtown, NJ 08825
Phone: 908-996-4276 x 221

August 27, 2019

New Jersey Department of Environmental Protection
Division of Land Use Regulation
PO Box 420, Code 501-02A
Trenton, New Jersey 08625
By email: penneastcomment@dep.nj.gov

Re: Proposed PennEast Pipeline Project Multi-Permit Application

Dear Assistant Commissioner Kopkash and Staff:

Kingwood Township received a copy of PennEast's application to the NJDEP for water crossing and wetland permits. On Page 7 of Volume I, PennEast asserts that a complete copy of their application was sent to municipal clerks in impacted townships. For the record, the application that was sent to Kingwood Township was incomplete. Missing items included Attachment J-1 (Habitat Protection Plan), Attachments N-1 and N-2 (Conceptual Mitigation Plans for Warford Creek and Croton Creek), Attachment O-2 (Reconnaissance-Level Historic Architectural Survey Report) and Attachment U (electronic copy of application).

While the paper copy of the application was delivered to Kingwood Township within a week of their submission to the Department, the CD of the application indicated in the document Attachment U was not included in the materials received by our township.

The absence of a digital copy as given to the Department creates significant hardship for impacted landowners, residents and township commission members who, instead of being able to access the materials electronically at their convenience, must take off work on multiple occasions to present in person at their township clerk's office during business hours, and attempt to find the information they seek by navigating by hand through the many, massive binders which contain the application.

In addition to the missing items listed above, per NJDEP checklists, all Office of Land Use Permit applications must include a computer disk as part of any paper applications. And furthermore, 7:7A-17.3 Contents and recipients of public notice of an application (a) For any of the applications listed in N.J.A.C. 7:7A-17.1(a), the applicant shall provide a copy of the entire application, as submitted to the Department [emphasis added], to the municipal clerk in each municipality in which the site is located.

If an application must include a CD, and if the impacted municipalities must receive the entire application as submitted to the Department, then the municipalities must receive the CD.

Sincerely,

Thomas Ciacciarelli, Mayor

CC: Peter Fontaine, Esq., PennEast

Ruth.Foster@dep.nj.gov, Commissioner@dep.nj.gov, debbie.mans@dep.nj.gov, Constituent.relations@nj.gov

ATTACHMENT 2

LAND USE REGULATION REFUND FORM

ATTACHMENT 3

**COPY OF DEED AND ORDER OF CONDEMNATION FOR HOPEWELL
TOWNSHIP BLOCK 62, LOT 3**

1106-62-3

DEED

THIS DEED, made the 11th day of October, 1969.

Between CHARLES J. RAMSIN, Widower, of Perkasie, Pennsylvania, ANNISE RAMSIN REGENSBURG and FRANK REGENSBURG, her husband, of Lynn Haven, Florida, FRANCES RAMSIN BARRETT and FREDERICK BARRETT, her husband, of Chambersburg, Pennsylvania, LOUIS E. RAMSIN, Single, of Hopewell Township, New Jersey, LUCY RAMSIN WRUNSKI, Widow, of Winfield, New Jersey, THOMAS H. RAMSIN and EDITH RAMSIN, his wife, of Trenton, New Jersey, JOSEPHINE RAMSIN HUFFMAN and JOHN HUFFMAN, her husband, of Hopewell Township, Mercer County, New Jersey, and HAROLD S. RAMSIN, Single, of Hopewell Township, Mercer County, New Jersey, with mailing address of R. D. Titusville, New Jersey 08560, herein designated as the Grantors,

And JOHN E. PATRICELLI and PATRICIA D. PATRICELLI, his wife, of Hilltop Road, Trenton, New Jersey, in the Township of Spring, County of Mercer and the State of New Jersey, herein designated as the Grantees;

Witnesseth, that the Grantors, for and in consideration of ONE HUNDRED THOUSAND and No/100ths (\$100,000.00)-----DOLLARS

lawful money of the United States of America, to the Grantors in hand well and truly paid by the Grantees, at or before the sealing and delivery of these presents, the receipt whereof is hereby acknowledged, and the Grantors being therewith fully satisfied, do by these presents grant, bargain, sell and convey unto the Grantees forever,

ALL that certain lot, tract or parcel of land and premises, situate, lying and being in the Township of Hopewell, in the County of Mercer and State of New Jersey, more particularly described as follows:

BEGINNING at a stone standing corner to lands of the Estate of Levi C. Atchley, and running thence (1) with Atchley's land, North 89 degrees and 10 minutes West, 31 chains and 89 links to a stone for a corner standing in the public road, running from Trenton Harborston, thence (2) with said road, North 27 degrees and 53 minutes East, 10 chains and 20 links to a corner in said road; thence (3) still with said road, North 41 degrees and 37 minutes East, four chains and 32 links to a corner in said road, said corner being 31 feet in a Westerly direction from a line stone; thence (4) with lands of Catherine Bertsch, South 80 degrees and 28 minutes East, 11 chains and 62 links to a stone; thence (5) with the same North 82 degrees and 21 minutes East, 7 chains and 85 links to a stone for a corner; thence (6) North 77 degrees and 58 minutes East, 9 chains and 50 links to a corner; thence (7) still with the lands of said Bertsch and lands of J. E. Hunt, South 69 degrees and 6 minutes East, 19 chains and 17 links to a stone for a corner; thence (8) with lands of Wilhelmina Welters, South 24 minutes West, 22 chains and 90 links to a stone for a corner; thence (9) with lands of Elizabeth Blackwell, North 86 degrees and 36 minutes West, 7 chains and 18 links to a corner; thence (10) with the same North 86 degrees and 6 minutes West, 10 chains and 88 links to a stone for a corner; thence

1844 and 912

100,000
REALTY TAX
DATE 11/2/69

COPIES

(11) with the same South one degree and 41 minutes East, 11 chains and 15 links to a corner; thence (12) with the same South five degrees and 41 minutes East, 8 chains and 12 links to a stone for a corner; thence (13) with the same South 86 degrees and 33 minutes West, eight chains and 59 links to a corner in line of lands of aforesaid Atchley estate; thence (14) with the same North two degrees and 32 minutes East, 25 chains and 55 links to the place of BEGINNING.

Containing 85 acres and forty hundredths of an acre of land, more or less.

BEING the same premises conveyed by T. Quick Phillips, Special Guardian to Charles L. Ramsin and which said deed was dated September 22, 1919 and recorded on September 23, 1919 in the Mercer County Clerk's Office in Book 433 of Deeds on pages 1242c. The said Charles L. Ramsin thereafter having died on July 12, 1951 and by his Last Will and Testament probated July 30, 1951 did devise the said premises to his widow, Lucy A. Ramsin who thereafter died on April 20, 1960 and by her Last Will and Testament did devise the said premises to her children, all of which are set forth herein as grantors of the estate.

This conveyance is being made subject to any operative conditions, covenants or restrictions of record, if any, and to any rights of public utilities, if any.

Together with all and singular the buildings, improvements, ways, woods, waters, watercourses, rights, liberties, privileges, hereditaments and appurtenances, to the same belonging or in anywise appertaining; and the reversion and reversions, remainder and remainders, rents, issues and profits thereof, and of every part and parcel thereof; And also all the estate, right, title, interest, use, possession, property, claim and demand whatsoever, of the Grantors both in law and in equity, of, in and to the premises herein described, and every part and parcel thereof, with the appurtenances. To Have and To Hold all and singular, the premises herein described, together with the appurtenances, unto the Grantees and to Grantees' proper use and benefit forever.

And the Grantors covenant that, except as may be herein set forth, they are, at the time of the sealing and delivery of these presents, lawfully seized of a good, absolute and indefeasible estate of inheritance in fee simple, of and in all and singular the lands and premises described herein and the privileges and appurtenances thereto belonging; that they have good right, full power and lawful authority to grant, bargain, sell and convey the same in the manner and form hereof; that the same are free and clear of all encumbrances and that they do and will Forever Warrent and Defend the lands and premises hereby conveyed against all persons lawfully claiming the same.

In all references herein to any parties, persons, entities or corporations the use of any particular gender or the plural or singular number is intended to include the appropriate gender or number as the text of the within instrument may require.

1844 and 913

Wherever in this instrument any party shall be designated or referred to by name or general reference, such designation is intended to and shall have the same effect as if the words "heirs, executors, administrators, personal or legal representatives, successors and assigns" had been inserted after each and every such designation.

IN WITNESS WHEREOF, the Grantors have hereunto set their hands and seals the day and year first above written.

SIGNED, SEALED and DELIVERED IN THE PRESENCE OF Charles J. Ramsin (L. S.)

Witness as to Charles J. Ramsin Annise Ramsin Regensburg (L. S.)

Witness as to Annise Ramsin Regensburg Frank Regensburg (L. S.)

Witness as to Frank Regensburg Frances Ramsin Barrett (L. S.)

Witness as to Frances Ramsin Barrett Frederick Barrett (L. S.)

Witness as to Frederick Barrett Louis E. Ramsin (L. S.)

Witness as to Louis E. Ramsin Lucy Ramsin Wranski (L. S.)

Witness as to Lucy Ramsin Wranski Thomas H. Ramsin (L. S.)

Witness as to Thomas H. Ramsin Edith Ramsin (L. S.)

Witness as to Edith Ramsin Josephine Ramsin Huffman (L. S.)

Witness as to Josephine Ramsin Huffman John Huffman (L. S.)

Witness as to John Huffman Harold S. Ramsin (L. S.)

Witness as to Harold S. Ramsin Kenneth Y. Atchley (Witness as to Harold S. Ramsin)

THIS

Unfiled COPY

THIS IS NOT

133629 DEED

Notarially acknowledged to the Secretary of the Banking Administration
WILLIAM H. FALCET, Clerk

STATE OF NEW JERSEY)
COUNTY OF MERCER) SS.:

BE IT REMEMBERED, that on October 25th, 1968, before the subscriber, an Attorney at Law of N.J., personally appeared CHARLES J. RAMSIN, Widower, LOUIS E. RAMSIN, Single, LUCY RAMSIN, Widow, THOMAS H. RAMSIN and EDITH RAMSIN, his wife, JOSEPHINE RAMSIN HUFFMAN and JOHN HUFFMAN, her husband, and HAROLD S. RAMSIN, Single, who, I am satisfied, are the persons named in and who executed the within instrument, and thereupon they acknowledged that they signed, sealed and delivered the same as their act and deed, for the uses and purposes therein expressed, and that the full and actual consideration paid or to be paid for the transfer of title to realty evidenced by the within deed, as such consideration is defined in P. L. 1968, c. 49, Sec. 1(c), is \$100,000.00.

Kenneth Y. Atchley
Kenneth Y. Atchley
Attorney at Law of New Jersey

STATE OF PENNSYLVANIA)
COUNTY OF FRANKLIN) SS.:

BE IT REMEMBERED, that on October 25, 1968, before the subscriber, personally appeared FRANCES RAMSIN BARRETT and FREDERICK BARRETT, her husband, who, I am satisfied, are the persons named in and who executed the within instrument, and thereupon they acknowledged that they signed, sealed and delivered the same as their act and deed, for the uses and purposes therein expressed, and that the full and actual consideration paid or to be paid for the transfer of title to realty evidenced by the within deed, as such consideration is defined in P. L. 1968, c. 48, Sec. 1(c), is \$100,000.00.

CHARLES J. RAMSIN,
Widower, et al,

TO

JOHN E. PATRICK,
and PATRICIA D.
PATRICELLI, his wife.

RECEIVED & RECORDED
CLERK'S OFFICE
133629 2 31 PII '69
WILLIAM H. FALCET, CLERK.

Prepared by:
KENNETH Y. ATCHLEY
Counselor at Law
2281 Pennington Road
Trenton, New Jersey 08635


R.R. Sullivan
10/27
11/01
11/01

STATE OF FLORIDA)
COUNTY OF DALLAS) SS.:

BE IT REMEMBERED, that on October 17th, 1968, before the subscriber, a Notary Public in and for the State of Florida, personally appeared ANNE R. REGENSBURG and FRANK REGENSBURG, her husband, who, I am satisfied, are the persons named in and who executed the within instrument, and thereupon they acknowledged that they signed, sealed and delivered the same as their act and deed, for the uses and purposes therein expressed, and that the full and actual consideration paid or to be paid for the transfer of title to realty evidenced by the within deed, as such consideration is defined in P. L. 1968, c. 49, Sec. 1(c), is \$100,000.00.

1844 1968

COPIES

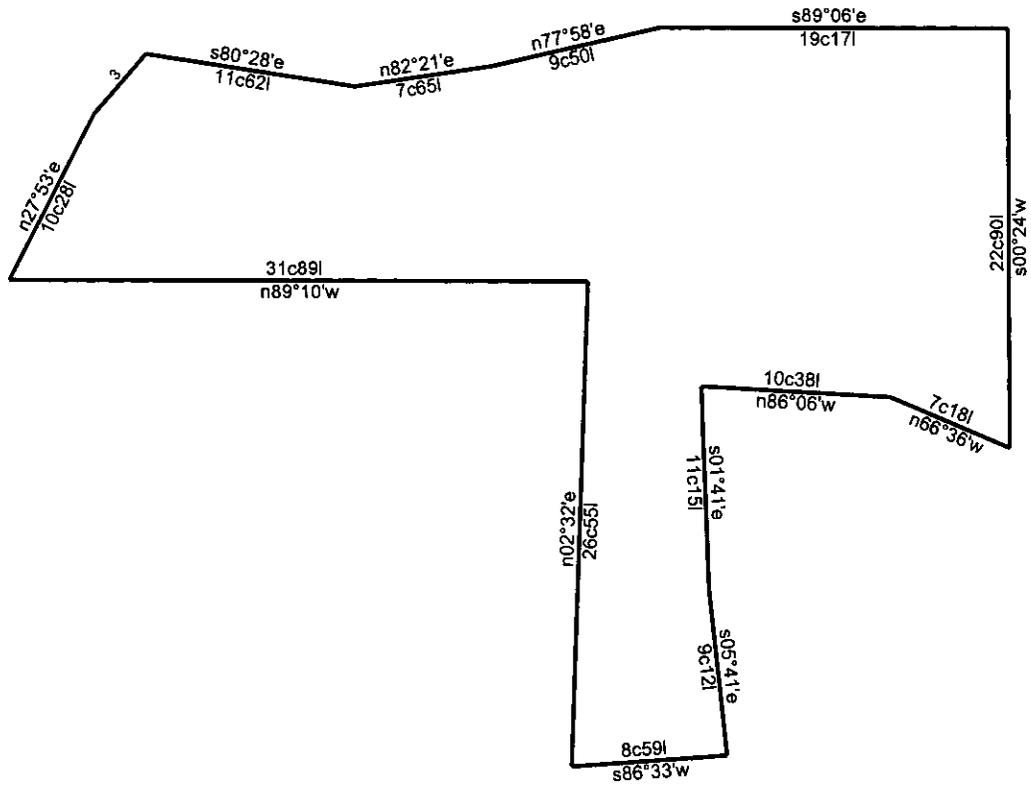

4/8/2015

Scale: 1 inch= 700 feet

File: 1844-912_DP_1106-62-3_DP.ndp

Tract 1: 95.4524 Acres, Closure: n82.5220w 0.99 ft. (1/12635), Perimeter=12560 ft.

01 n89.10w 31c89l
02 n27.53e 10c28l
03 n41.37e 4c32l
04 s80.28e 11c62l
05 n82.21e 7c65l
06 n77.58e 9c50l
07 s89.06e 19c17l
08 s00.24w 22c90l
09 n66.36w 7c18l
10 n86.06w 10c38l

11 s01.41e 11c15l
12 s05.41e 9c12l
13 s86.33w 8c59l
14 n02.32e 26c55l

**IN THE UNITED STATES DISTRICT COURT
FOR THE DISTRICT OF NEW JERSEY**

PENNEAST PIPELINE COMPANY,
LLC,
One Meridian Boulevard, Suite 2C01
Wyomissing, PA 19610

Plaintiff,

vs.

A PERMANENT EASEMENT FOR
1.80 ACRES ± AND TEMPORARY
EASEMENT FOR 3.93 ACRES ± IN
HOPEWELL TOWNSHIP, MERCER
COUNTY, NEW JERSEY, TAX
PARCEL NO. 1106-62-2.02;

A PERMANENT EASEMENT FOR
1.62 ACRES ± AND TEMPORARY
EASEMENT FOR 2.56 ACRES ± IN
HOPEWELL TOWNSHIP, MERCER
COUNTY, NEW JERSEY, TAX
PARCEL NO. 1106-62-3;

PATRICIA PATRICELLI, JERSEY
CENTRAL POWER AND LIGHT
COMPANY, COUNTY OF
MERCER;

AND ALL UNKNOWN OWNERS,

Defendants.

CIVIL ACTION

Docket No. 3:18-cv-01694-BRM-
DEA

Electronically Filed

ORDER

THIS MATTER is before the Court on Plaintiff PennEast Pipeline
Company, LLC's ("PennEast") application for an order of condemnation and an

order granting preliminary injunctive relief under the federal power of eminent domain pursuant to the Natural Gas Act (“NGA”), 15 U.S.C. § 717f(h), granting PennEast immediate access to and possession of the rights of way (“Rights of Way”) as defined in the Verified Complaint in Condemnation of Property Pursuant to Federal Rule of Civil Procedure 71.1, for the purpose of “constructing, operating, and maintaining a natural gas transmission pipeline and appurtenant facilities (part of an interstate natural gas transmission system) and conducting all other activities required by the Order of the Federal Energy Regulatory Commission dated January 19, 2018, FERC Docket No. CP15-558-000 (‘FERC Order’)” (*See Exhibit B to Verified Complaint*). PennEast’s request is made in advance of any award of just compensation.

In response thereto, upon the request of PennEast, and for good cause appearing, the Court entered an Order to Show Cause ordering Defendants to show cause why an order for condemnation should not be granted. Having heard the arguments of the parties pursuant to Federal Rule of Civil Procedure 78(a), and having carefully reviewed the numerous submissions filed in support of and in opposition to PennEast’s application and in response to the Order to Show Cause, for the reasons set forth in the Court’s Opinion dated December 14, 2018, and for good cause shown, the Court **DENIED** the Defendants’ requests for dismissal and opposition to PennEast’s application and **GRANTED** PennEast’s application for

an order of condemnation and for preliminary injunctive relief allowing immediate possession of the Rights of Way in advance of any award of just compensation,

It is now **ORDERED** as follows:

ORDERED that PennEast has the substantive right to condemn a permanent Right of Way and temporary easement interests to be taken on the subject property located at 1270 Bear Tavern Road in Hopewell Township, Mercer County, New Jersey, described in a Deed dated June 26, 1997 recorded in Mercer County at Book 3219, Page 222, and, known as Tax Parcel Number 1106-62-2.02, and 1286 Bear Tavern Road in Hopewell Township, Mercer County, New Jersey, described in a Deed dated October 11, 1969 recorded in Mercer County at Book 1844, Page 912 and known as Tax Parcel Number 1106-62-3 are depicted in the plat drawing attached to this Order as Exhibit A (the “Plan”), consisting of the following:

Tax Parcel No. 1106-62-2.02

a. A permanent right of way and easement of 1.80 acres ± for the purpose of constructing, operating, maintaining, repairing, reducing the size of, replacing and removing a 36-inch diameter pipeline and all related equipment and appurtenances thereto as approved by FERC (including but not limited to meters, fittings, tie-overs, valves, cathodic protection equipment and launchers and receivers) for the transportation of natural gas only as set forth in the FERC Order; and conducting all other activities only as set forth in the FERC Order together with all rights and benefits necessary for the full enjoyment and use of the right of way and easement. Further, Defendants shall not excavate, change the grade of or place any water impoundments or structures on the right of way and easement without the written consent of Plaintiff, nor may Defendants plant any trees, including trees considered as a growing crop, on the permanent right of way and easement; or use said permanent right of way or any part thereof in such a way as to interfere with

Plaintiff's immediate and unimpeded access to said permanent right of way, or otherwise interfere with Plaintiff's lawful exercise of any of the rights herein granted without first having obtained Plaintiff's approval in writing; and Defendants will not permit others to do any of said acts without first having obtained Plaintiff's approval in writing. Within the Right of Way, Plaintiff shall have the right from time to time at no additional cost to Defendants and conditioned upon FERC's issuance of a notice to proceed to cut and remove all trees including trees considered as a growing crop, all undergrowth and any other obstructions that may injure, endanger or interfere with the construction and use of said pipeline and all related equipment and appurtenances thereto. The permanent easement depicted on the Plan attached hereto as Exhibit "A" shall be referred to as the "Right of Way";

b. A temporary workspace easement totaling 3.93 acres \pm as described on Exhibit A for use during the pipeline construction and restoration period only for the purpose of ingress, egress and regress and to enter upon, clear off and use for construction and all other activities required by the FERC Order. The temporary workspace easements depicted on the Plan attached hereto as Exhibit "A" shall be referred to as the "Workspace Easement"; and

c. Permanent rights of ingress to and egress from the permanent Right-of-Way, meaning that PennEast shall enter and exit the property where the easements meet the edge of the property and may not traverse the property beyond the easements without owner consent;

Tax Parcel No. 1106-62-3

a. A permanent right of way and easement of 1.62 acres \pm for the purpose of constructing, operating, maintaining, repairing, reducing the size of, replacing and removing a 36-inch diameter pipeline and all related equipment and appurtenances thereto as approved by FERC (including but not limited to meters, fittings, tie-overs, valves, cathodic protection equipment and launchers and receivers) for the transportation of natural gas only as set forth in the FERC Order; and conducting all other activities only as set forth in the FERC Order together with all rights and benefits necessary for the full enjoyment and use of the right of way and easement. Further, Defendants shall not excavate, change the grade of or place any water impoundments or structures on the right of way and easement without the written consent of Plaintiff, nor may Defendants plant any trees, including trees considered as a growing crop, on the permanent right of way and easement; or use said permanent right of way or any part thereof in such a way as to interfere with

Plaintiff's immediate and unimpeded access to said permanent right of way, or otherwise interfere with Plaintiff's lawful exercise of any of the rights herein granted without first having obtained Plaintiff's approval in writing; and Defendants will not permit others to do any of said acts without first having obtained Plaintiff's approval in writing. Within the Right of Way, Plaintiff shall have the right from time to time at no additional cost to Defendants and conditioned upon FERC's issuance of a notice to proceed to cut and remove all trees including trees considered as a growing crop, all undergrowth and any other obstructions that may injure, endanger or interfere with the construction and use of said pipeline and all related equipment and appurtenances thereto. The permanent easement depicted on the Plan attached hereto as Exhibit "A" shall be referred to as the "Right of Way";

b. A temporary workspace easement totaling 2.56 acres \pm as described on Exhibit A for use during the pipeline construction and restoration period only for the purpose of ingress, egress and regress and to enter upon, clear off and use for construction and all other activities required by the FERC Order. The temporary workspace easements depicted on the Plan attached hereto as Exhibit "A" shall be referred to as the "Workspace Easement"; and

c. Permanent rights of ingress to and egress from the permanent Right-of-Way, meaning that PennEast shall enter and exit the property where the easements meet the edge of the property and may not traverse the property beyond the easements without owner consent;

and it is further

ORDERED that for the purpose of the foregoing clauses governing PennEast's interest in the permanent rights of way and temporary easements, the term "Defendants" shall not include Defendant Jersey Central Power & Light Company; and it is further

ORDERED that PennEast shall post security in the form of a surety bond into the Court's Registry pursuant to Local Civil Rule 67.1(a) in the amount of \$201,600.00 which is three times the appraised value, i.e., \$67,200.00, for the

Rights of Way as determined by the independent appraiser retained by Penn East;
and it is further

ORDERED that, upon PennEast's post of appropriate security, PennEast is authorized to immediately enter and take possession of the Rights of Way and Workspace Easement for all purposes allowed under the FERC Order, and it is further

ORDERED that PennEast shall provide the Landowners, either personally or through counsel, with a least forty-eight (48) hours' notice by telephone (or other method of communication if the parties so agree) of the time-frame in which PennEast plans to enter the Property, before PennEast enters the Rights of Way and/or Workspace Easement for survey and/or construction; and it is further

ORDERED that this Order does not affect Defendants' rights to receive just compensation for the condemnation of the Rights of Way and/or Workspace Easement, which shall be decided in subsequent proceedings in this matter; and it is further

ORDERED that the Court, on its own motion, hereby appoints, at the sole cost and expense of PennEast, the following individuals as Special Masters/Condemnation Commissioners to adjudicate and determine the quantum of just compensation:

The Honorable James R. Zazzali, C.J. (Ret.)
Gibbons P.C.

One Gateway Center
Newark, NJ 07102
jzazzali@gibbonslaw.com

The Honorable Joel A. Pisano, U.S.D.J. (Ret.)
Walsh Pizzi O'Reilly Falanga LLP
One Riverfront Plaza
1037 Raymond Blvd., Suite 600
Newark, NJ 07102
jpisano@walsh.law

The Honorable Kevin J. O'Toole
O'Toole Scrivo Fernandez Weiner Van Lieu, LLC
14 Village Park Road
Cedar Grove, NJ 07009
kotoole@oslaw.com

Joshua Markowitz, Esquire
Markowitz Law Firm LLC
3131 Princeton Pike
Building 3D, Suite 200
Lawrenceville, NJ 08648
joshm@mgs-law.com

Shoshana Schiff, Esquire
McManimon, Scotland & Baumann, LLC
75 Livingston Avenue
Roseland, NJ 07068
sschiff@msbnj.com

and it is further

ORDERED that PennEast and the Special Masters/Condemnation
Commissioners shall enter into the appropriate retainer agreements; and it is
further

ORDERED that the Court, along with the Special Master/Condemnation Commissioners, shall hold a case management conference on **February 14, 2019, at 10:00 a.m.** in Courtroom 1 of the Clarkson S. Fisher U.S. Courthouse, 402 East State Street, Trenton, New Jersey 08608, regarding the protocol for determining just compensation; and it is further

ORDERED that, in the event of a violation of this Order by property owners or PennEast, the United States Marshal Service, or a law enforcement agency it designates, shall be authorized to investigate and to arrest, confine and/or bring before the Court any persons found to be in violation and in contempt of this Order, pending his/her compliance with this Order.

Date: 1/25/19



HON. BRIAN R. MARTINOTTI
United State District Judge

215830815v1

Exhibit A

EXHIBIT A



1106-62-2.02
PE-ME-026.000

Legend

- Proposed Centerline
- Access Road Centerline
- Surface Site
- Additional Temporary Workspace
- Temporary Workspace
- Permanent Easement
- Permanent Access Road

175 Feet



Date:	8/23/2017	Temporary Workspace (Ac):	2.48
Line List No:	PE-ME-026.000	Additional Temporary Workspace (Ac):	1.45
Parcel No:	1106-62-2.02	Permanent Easement (Ac):	1.74
Pipeline Length (feet):	1,545.22	Limits of Disturbance (Ac):	5.73
Surface Site (Ac):	0.06		

NOTE: PROPERTY BOUNDARIES ARE BASED ON APPROXIMATIONS BASED ON CURRENT AVAILABLE DATA AND ARE SUBJECT TO CHANGE.

EXHIBIT A



Legend

- Proposed Centerline
- Access Road Centerline
- Additional Temporary Workspace
- Temporary Workspace
- Permanent Easement



290
Feet

Date:	8/24/2017	Temporary Workspace (Ac):	1.30
Line List No:	PE-ME-028.000	Additional Temporary Workspace (Ac):	1.26
Parcel No:	1106-62-3	Permanent Easement (Ac):	1.62
Pipeline Length (feet):	1,410.07	Limits of Disturbance (Ac):	4.18

NOTE: ACTUAL LOCATION OF EASEMENT IS DETERMINED BY THE PIPELINE AS INSTALLED. PROPERTY BOUNDARIES ARE BASED ON APPROXIMATIONS BASED ON CURRENT AVAILABLE DATA AND ARE SUBJECT TO CHANGE. PERMITS CENTERLINE LOCATION IS BASED ON GPS DATA.

ATTACHMENT 4


DEFICIENCY LETTER ITEM 1 RESPONSE FIGURES

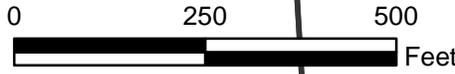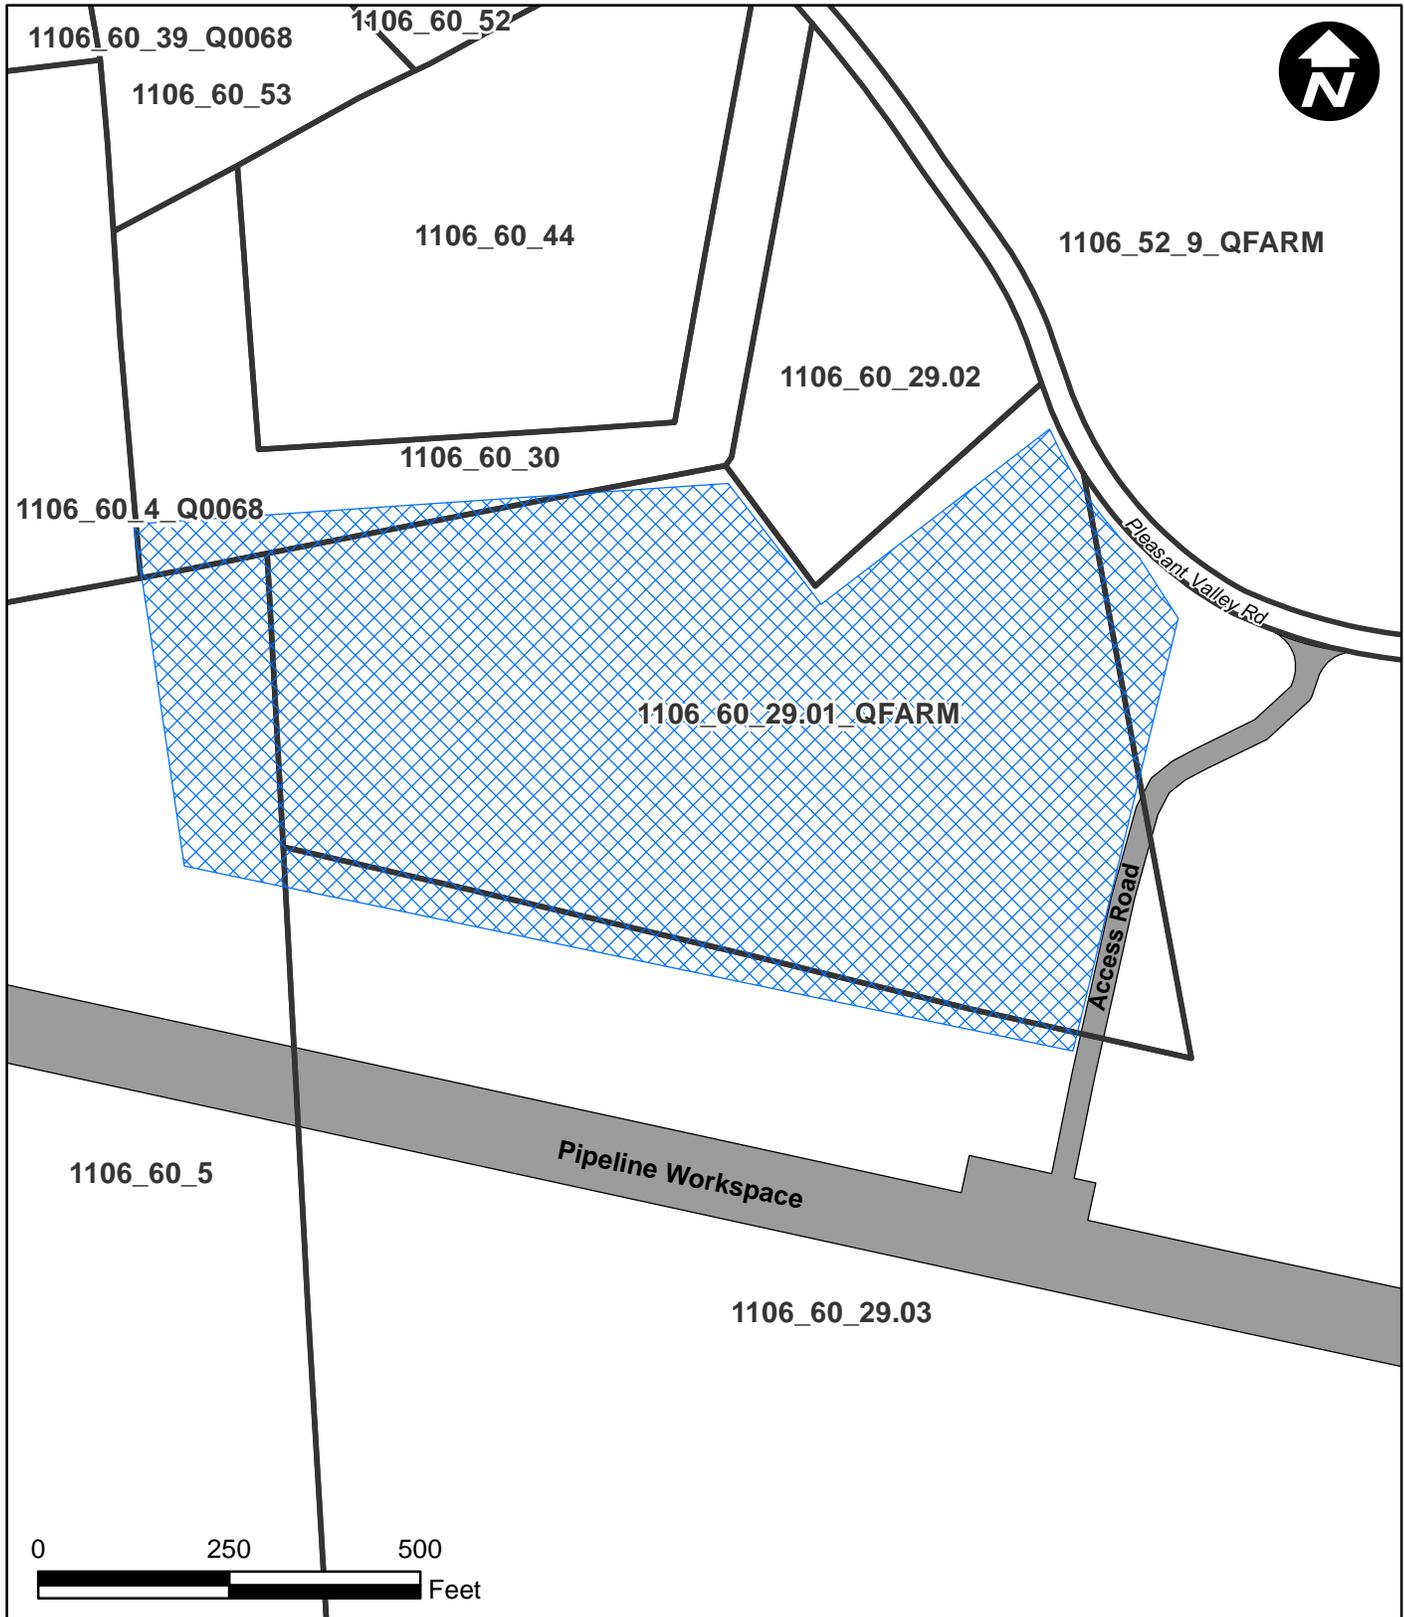

Legend

-  Surveyed Boundary
-  Tax Map Boundary
-  Project Workspace

Sources:
 Tax Map Boundary: Parcels Composite of NJ, NJOIT-OGIS, 2018
 Surveyed Boundary: Mott McDonald, 2018
 Esri StreetMap USA 2012

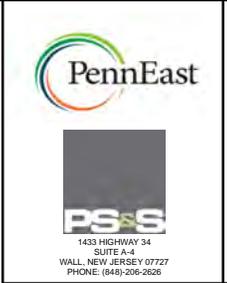

TAX PARCEL DETAIL
 Block 60, Lot 29.01
 Hopewell Township
 Mercer County, New Jersey

Drawn By: DO
 Chk'd By: BM

Scale: 1" = 250'
 Date: 9/9/2019

Project No. 05516.0001

1106_61_42
1106_



1106_52_35

1106_52_6

1106_61_48

Pleasant Valley Rd

1106_61_1

1106_60_28_QFARM

Access Road

1106_61_49

1106_61_3.02_Q0074



Legend

-  Surveied Boundary
-  Tax Map Boundary
-  Project Workspace



1433 HIGHWAY 34
SUITE A-4
WALL, NEW JERSEY 07727
PHONE: (949) 206-2626

TAX PARCEL DETAIL
Block 61, Lot 49
Hopewell Township
Mercer County, New Jersey

Sources:
Tax Map Boundary: Parcels Composite of NJ, NJOIT-OGIS, 2018
Surveied Boundary: Mott McDonald, 2018
Esri StreetMap USA 2012


Drawn By: DO

Scale: 1" = 150'

Project No. 05516.0001


Chk'd By: BM

Date: 9/9/2019

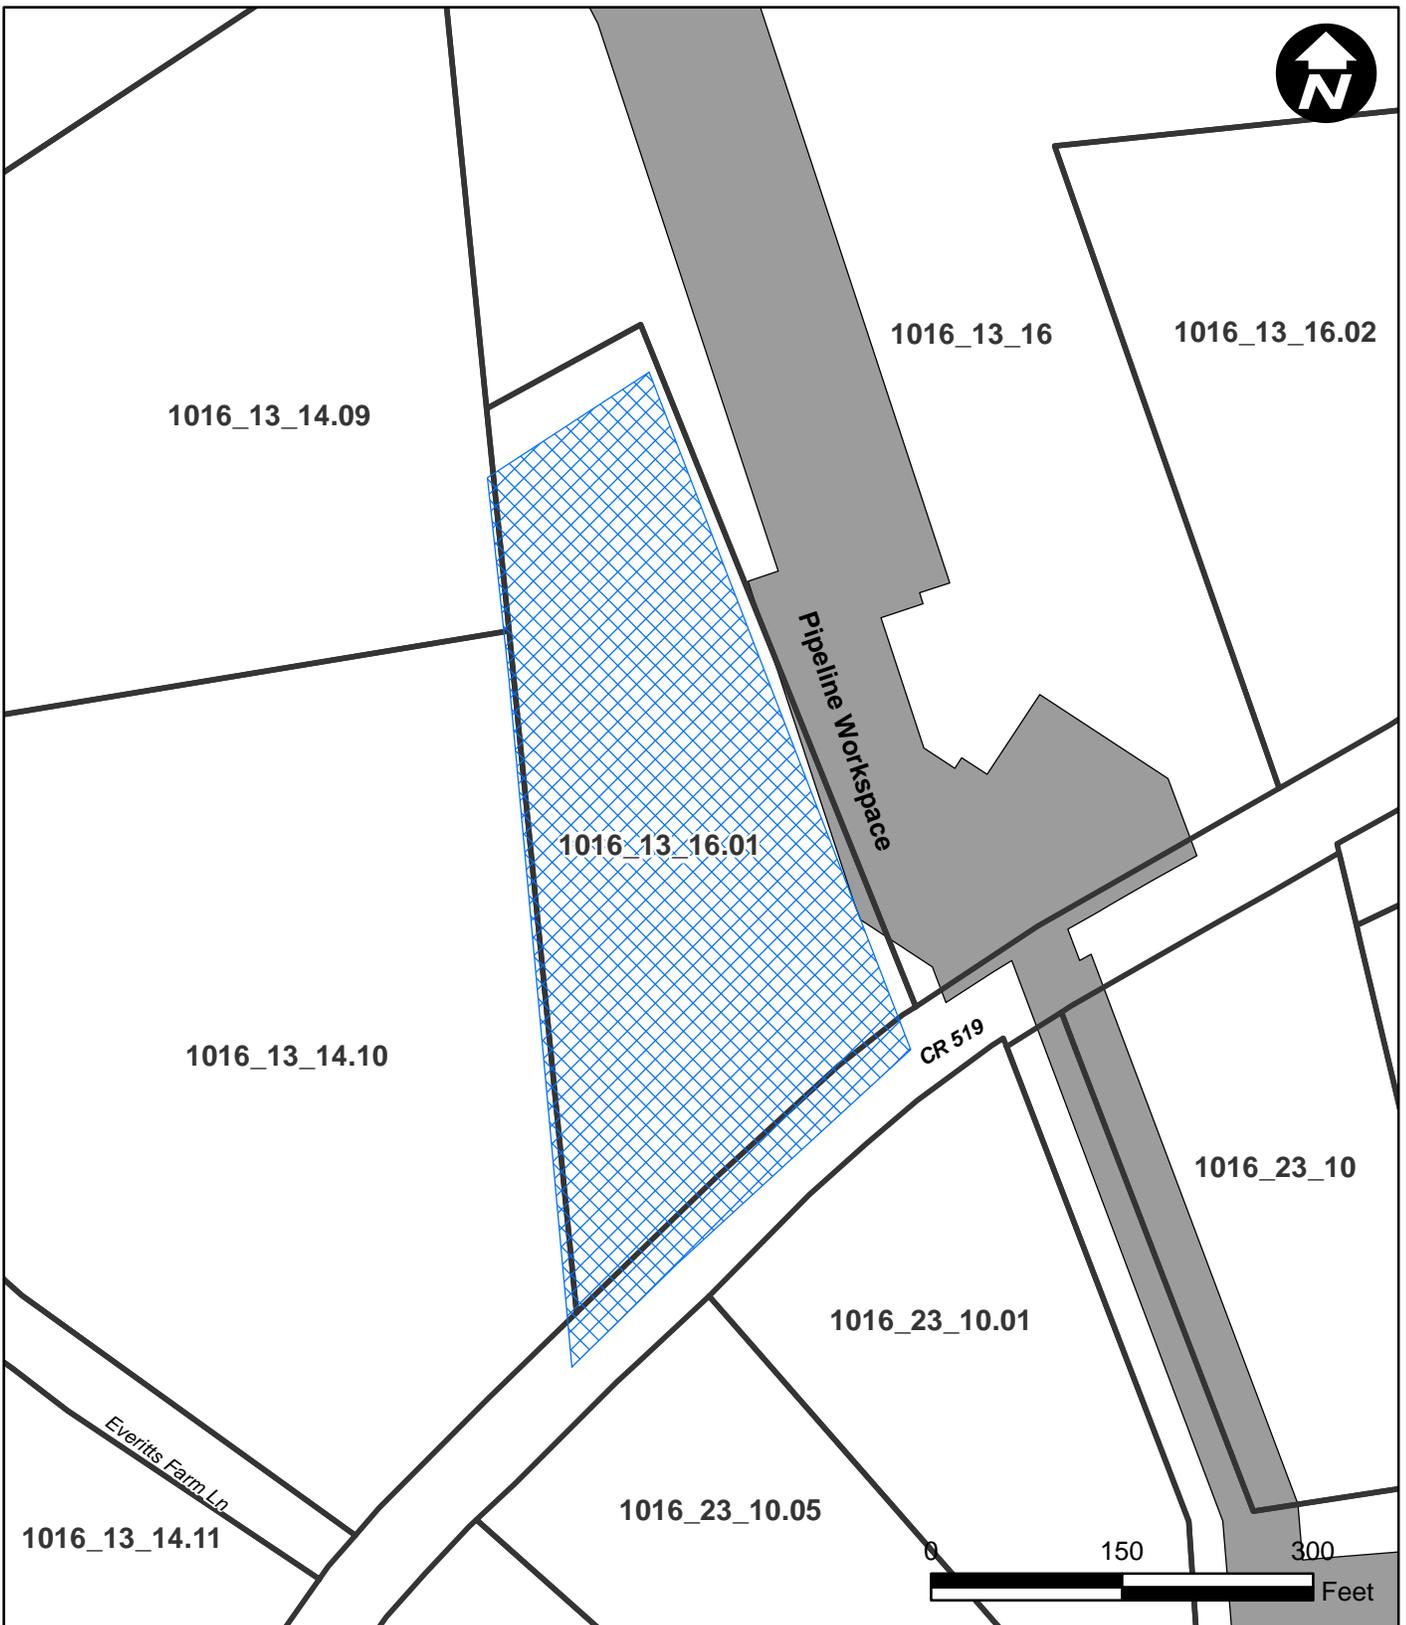

Legend

-  Surveyed Boundary
-  Tax Map Boundary
-  Project Workspace

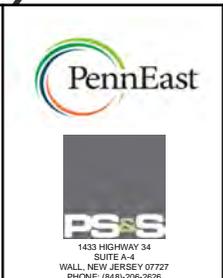

TAX PARCEL DETAIL
 Block 13, Lot 16.01
 Kingwood Township
 Hunterdon County, New Jersey

Sources:
 Tax Map Boundary: Parcels Composite of NJ, NJOIT-OGIS, 2018
 Surveyed Boundary: Mott McDonald, 2018
 Esri StreetMap USA 2012

Drawn By: DO
 Chk'd By: BM

Scale: 1" = 150'
 Date: 9/9/2019

Project No. 05516.0001



1026_3_14_Q0003

1026_5_24.01_Q0048

1026_5_25

Pipeline Workspace

Access Road

1026_5_26

1026_3_16_Q0041

1026_3_15_Q0054

1026_8_23.01

179

RT 179

1026_8_21



1026_8_20_Q0060

Legend

-  Surveyed Boundary
-  Tax Map Boundary
-  Project Workspace



1433 HIGHWAY 34
SUITE A-4
WALL, NEW JERSEY 07727
PHONE: (908) 206-2626

TAX PARCEL DETAIL
 Block 5, Lot 26
 West Amwell Township
 Hunterdon County, New Jersey

Sources:
 Tax Map Boundary: Parcels Composite of NJ, NJOIT-OGIS, 2018
 Surveyed Boundary: Mott McDonald, 2018
 Esri StreetMap USA 2012

Drawn By: DO

Scale: 1" = 150'

Project No. 05516.0001

Chk'd By: BM

Date: 9/9/2019

ATTACHMENT 5

CERTIFIED PROPERTY OWNERS LISTS

Freeman, Chelsey Rae

From: Freeman, Chelsey Rae
Sent: Thursday, July 25, 2019 4:35 PM
To: 'jwilliamson@hopewelltwp.org'
Subject: Certified Letter
Attachments: HopewellTwp_200ft_Property_List_20190712_01.pdf; PennEast 200' List.pdf; HopewellMitigationSite_200ft_List_2019719_02.pdf; Block 60 Lot 3 200' List.xlsx; PennEast 200' List.xls; Block 60 Lot 3 200' List.pdf

Hello,

Below I have attached correspondence between Cheryl and I regarding the attached list of property owners. I am emailing because we will need a letter on township letterhead regarding the delivery of the list, otherwise we cannot consider it certified information.

Thanks,

Hello Cheryl,

Thank you very much for sending over the information. Would you be able to send a letter on township letterhead regarding the delivery of the lists.

Otherwise, I don't believe we can consider it certified.

Thanks,



Chelsey Freeman
Paralegal | Cozen O'Connor
One Liberty Place, 1650 Market Street Suite 2800 | Philadelphia, PA 19103
P: 215-665-5568
Email | Map | cozen.com

From: Cheryl Bergailo <cbergailo@hopewelltwp.org>
Sent: Wednesday, July 24, 2019 3:52 PM
To: Freeman, Chelsey Rae <CRFreeman@cozen.com>
Cc: mkataryniak@hopewelltwp.org; kpoole@hopewelltwp.org
Subject: 200' list

****EXTERNAL SENDER****

Hi Chelsey-

Attached please find your original requests plus our Certified Lists in two pdfs and excel spreadsheets for your convenience.

If you are submitting a site plan or subdivision application to the Township, please also plan to notice the following interested parties:


Corporate Secretary Trenton Water Company PO Box 528 Trenton, NJ 08604	Comcast Cable 940 Prospect Street Trenton, NJ 08618	Elizabethtown Gas Company PO Box 3175 Union, NJ 07083-1975
Corporate Secretary Verizon 9 Gates Avenue, No. 2 Montclair, NJ 07042	Corporate Secretary Transcontinental Gas Pipe Line 2800 Post Oak Blvd. Houston, TX 77251-1396	Donna Short, GIS Supervisor NJ American Water Co. Inc. 1025 Laurel Oak Rd Voorhees, NJ 08043

Jersey Central Power & Light c/o GPU Ser Tax PO Box 1911 Morristown, NJ 07962-1911	Corporate Secretary ELSA 600 Whitehead Road Lawrenceville, NJ 08648	Sun Pipe Line/ Right of Way Dept. Monello Complex 525 Fritztown Rd Sinking Springs, PA 19608
Corporate Secretary AT&T 1 AT&T Way Bedminster, NJ 07921	Public Service Electric & Gas Manager-Corporate Properties 80 Park Plaza, T6B Newark, NJ 07102	Mercer County Planning Board 640 S. Broad Street PO Box 8068 Trenton, NJ 08650-0068
NJ Dept of Transportation c/o Commissioner-Office of Major Access 1035 Parkway Avenue CN 600 Trenton, NJ 08625		

Cheryl Bergailo, P.P., AICP, LEED Green Assoc.
Community Development Coordinator
Hopewell Township
201 Washington Crossing-Pennington Road
Titusville, NJ 08560
609-737-0605 Ext. 6640
 Email: cbergailo@hopewelltpw.org



Chelsey Freeman
Paralegal | Cozen O'Connor
 One Liberty Place, 1650 Market Street Suite 2800 | Philadelphia, PA 19103
 P: 215-665-5568
 Email | Map | cozen.com

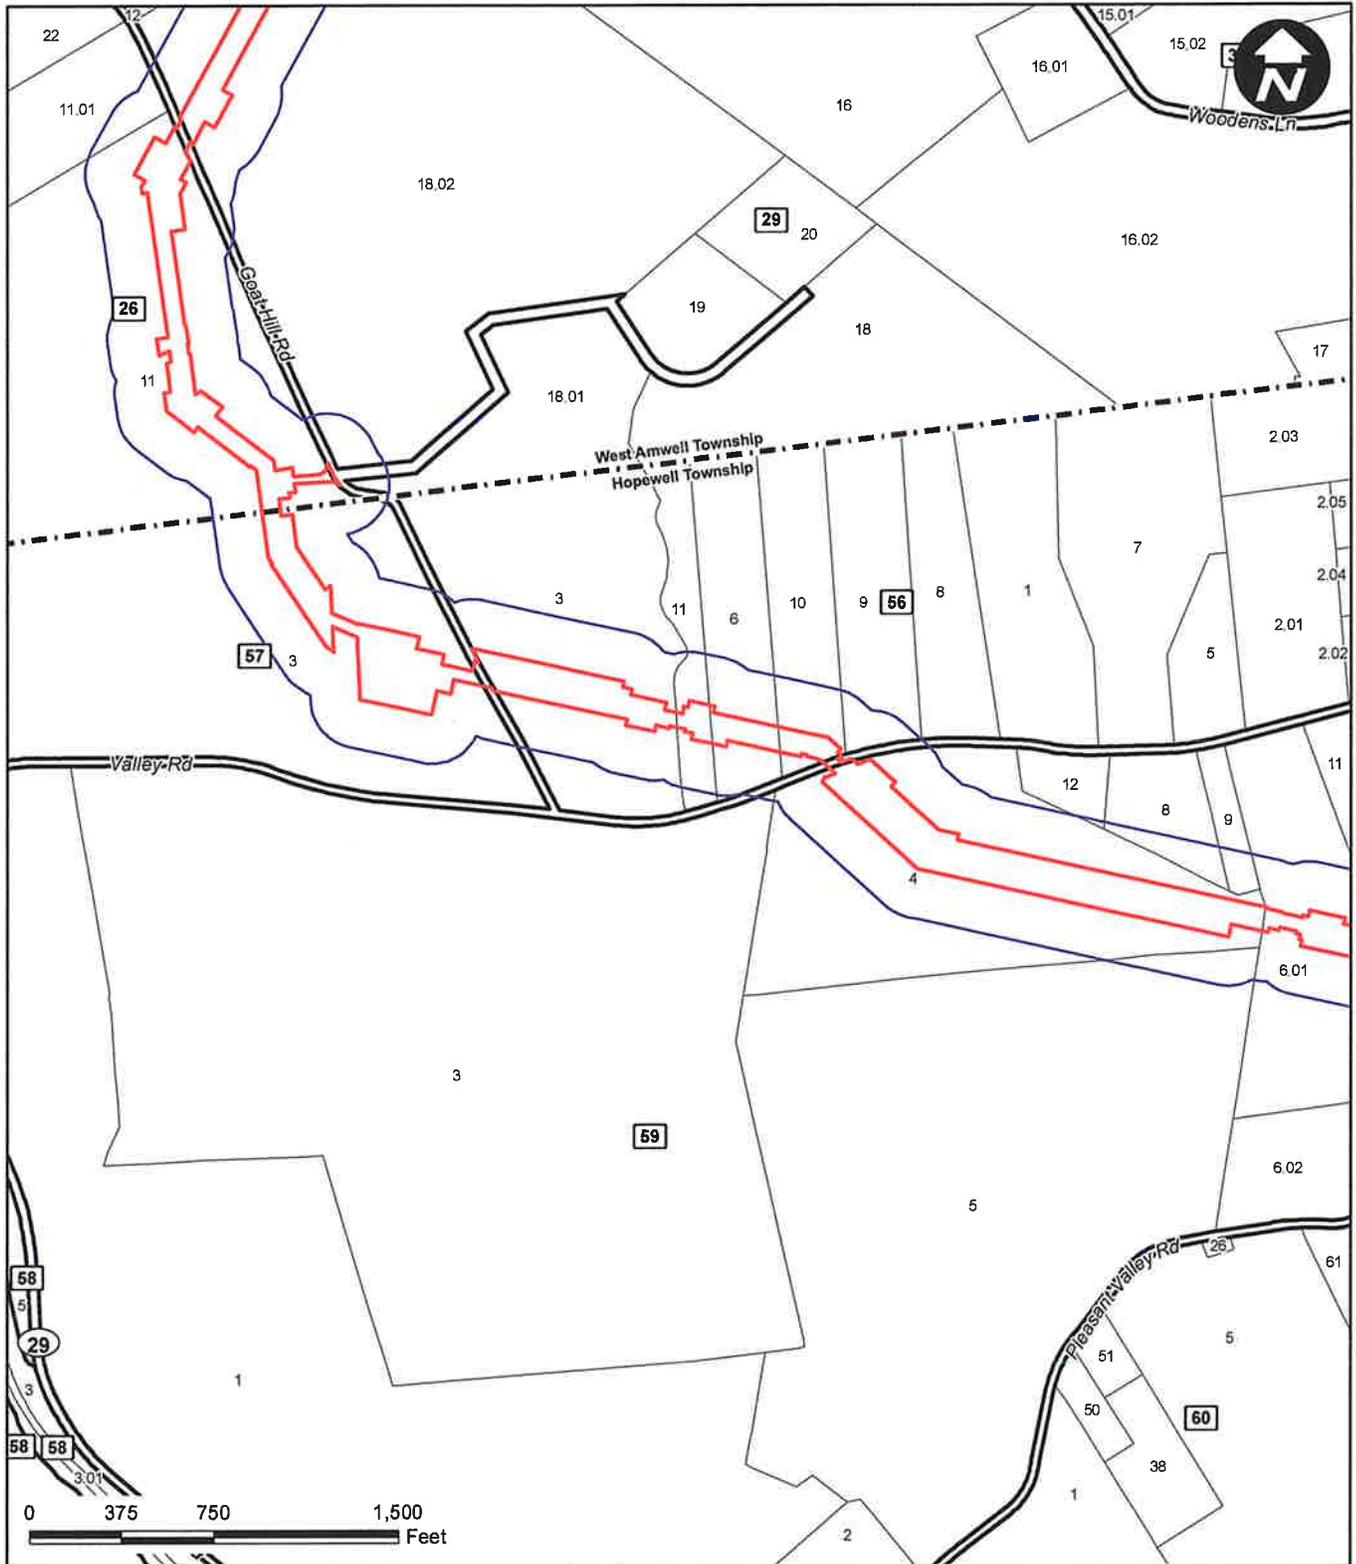

Legend

- Site Location
- 200ft Buffer of Site
- Municipal Boundary
- Block
- Lot

Sources:
 Parcels Composite of NJ, NJOIT-OGIS, 2018
 corroborated with Mott MacDonald Survey
 parcel boundaries, 2018
 NJOIT, Municipalities of NJ, 2015
 Esri StreetMap USA 2012



1433 HIGHWAY 34
 SUITE A-4
 WALL, NEW JERSEY 07727
 PHONE: (609) 228-2820

TAX MAP
 Hopewell Township
 Mercer County, New Jersey

Drawn By: DM

Scale: 1" = 750'

Project No. 05516.0001

Chk'd By: BM

Date: 7/12/2019

Map 1 of 9



Legend

- Site Location
- 200ft Buffer of Site
- Municipal Boundary
- Block
- Lot

Sources:
 Parcels Composite of NJ, NJOIT-OGIS, 2018
 corroborated with Mott MacDonald Survey
 parcel boundaries, 2018
 NJOIT, Municipalities of NJ, 2015
 Esri StreetMap USA 2012



TAX MAP
 Hopewell Township
 Mercer County, New Jersey

Drawn By: DM


Scale: 1" = 750'

Project No. 05516.0001

Chk'd By: BM

Date: 7/12/2019

Map 2 of 9

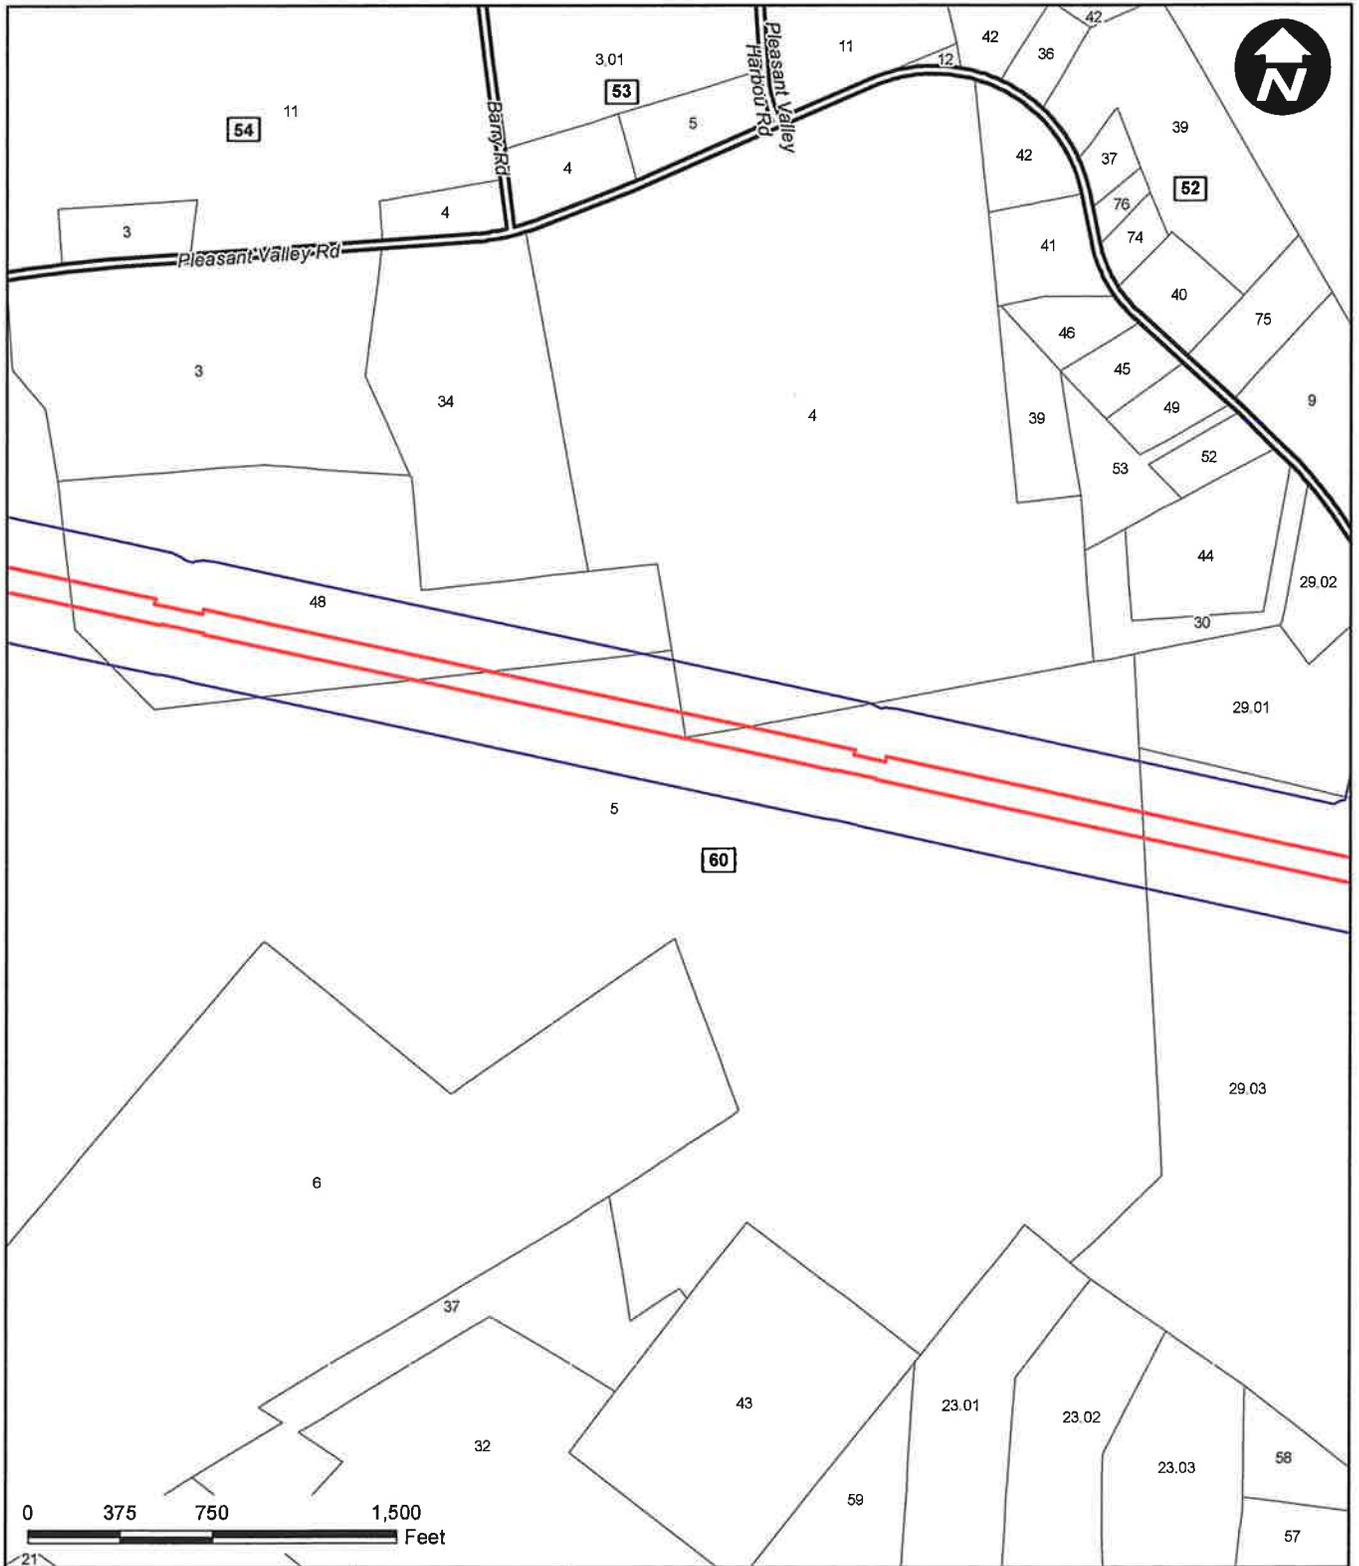

Legend

- Site Location
- 200ft Buffer of Site
- Municipal Boundary
- Block
- Lot

Sources:
 Parcels Composite of NJ, NJOIT-OGIS, 2018
 corroborated with Mott MacDonald Survey
 parcel boundaries, 2018
 NJOIT, Municipalities of NJ, 2015
 Esri StreetMap USA 2012



1433 HIGHWAY 34
 SUITE A4
 WALL, NEW JERSEY 07727
 PHONE: (609) 226-2826

TAX MAP
 Hopewell Township
 Mercer County, New Jersey

Drawn By: DM


Scale: 1" = 750'

Project No. 05516.0001

Chk'd By: BM

Date: 7/12/2019

Map 3 of 9

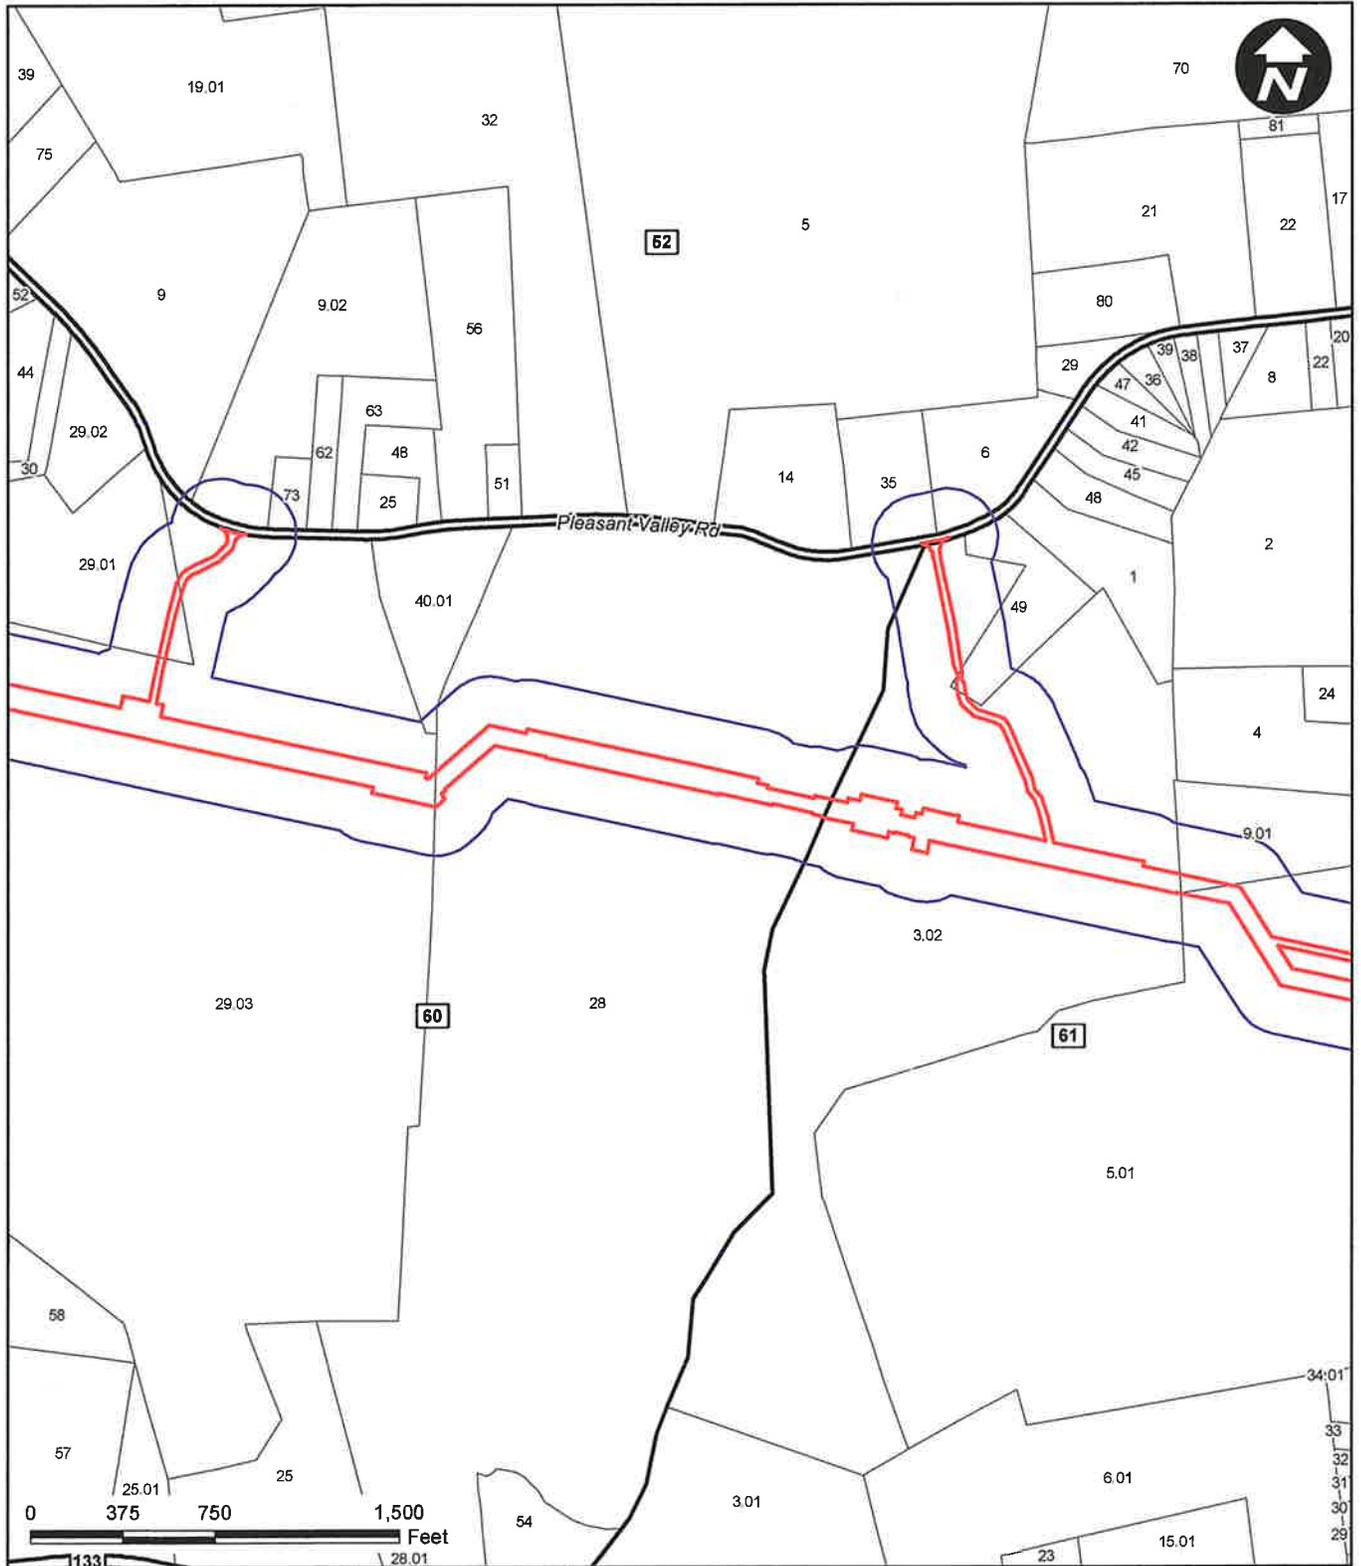

Legend


- Site Location
- 200ft Buffer of Site
- Municipal Boundary
- Block
- Lot

Sources:
 Parcels Composite of NJ, NJOIT-OGIS, 2018
 corroborated with Mott MacDonald Survey
 parcel boundaries, 2018
 NJOIT, Municipalities of NJ, 2015
 Esri StreetMap USA 2012



TAX MAP
 Hopewell Township
 Mercer County, New Jersey

Drawn By: DM	Scale: 1" = 750'	Project No. 05516.0001
Chk'd By: BM	Date: 7/12/2019	Map 4 of 9

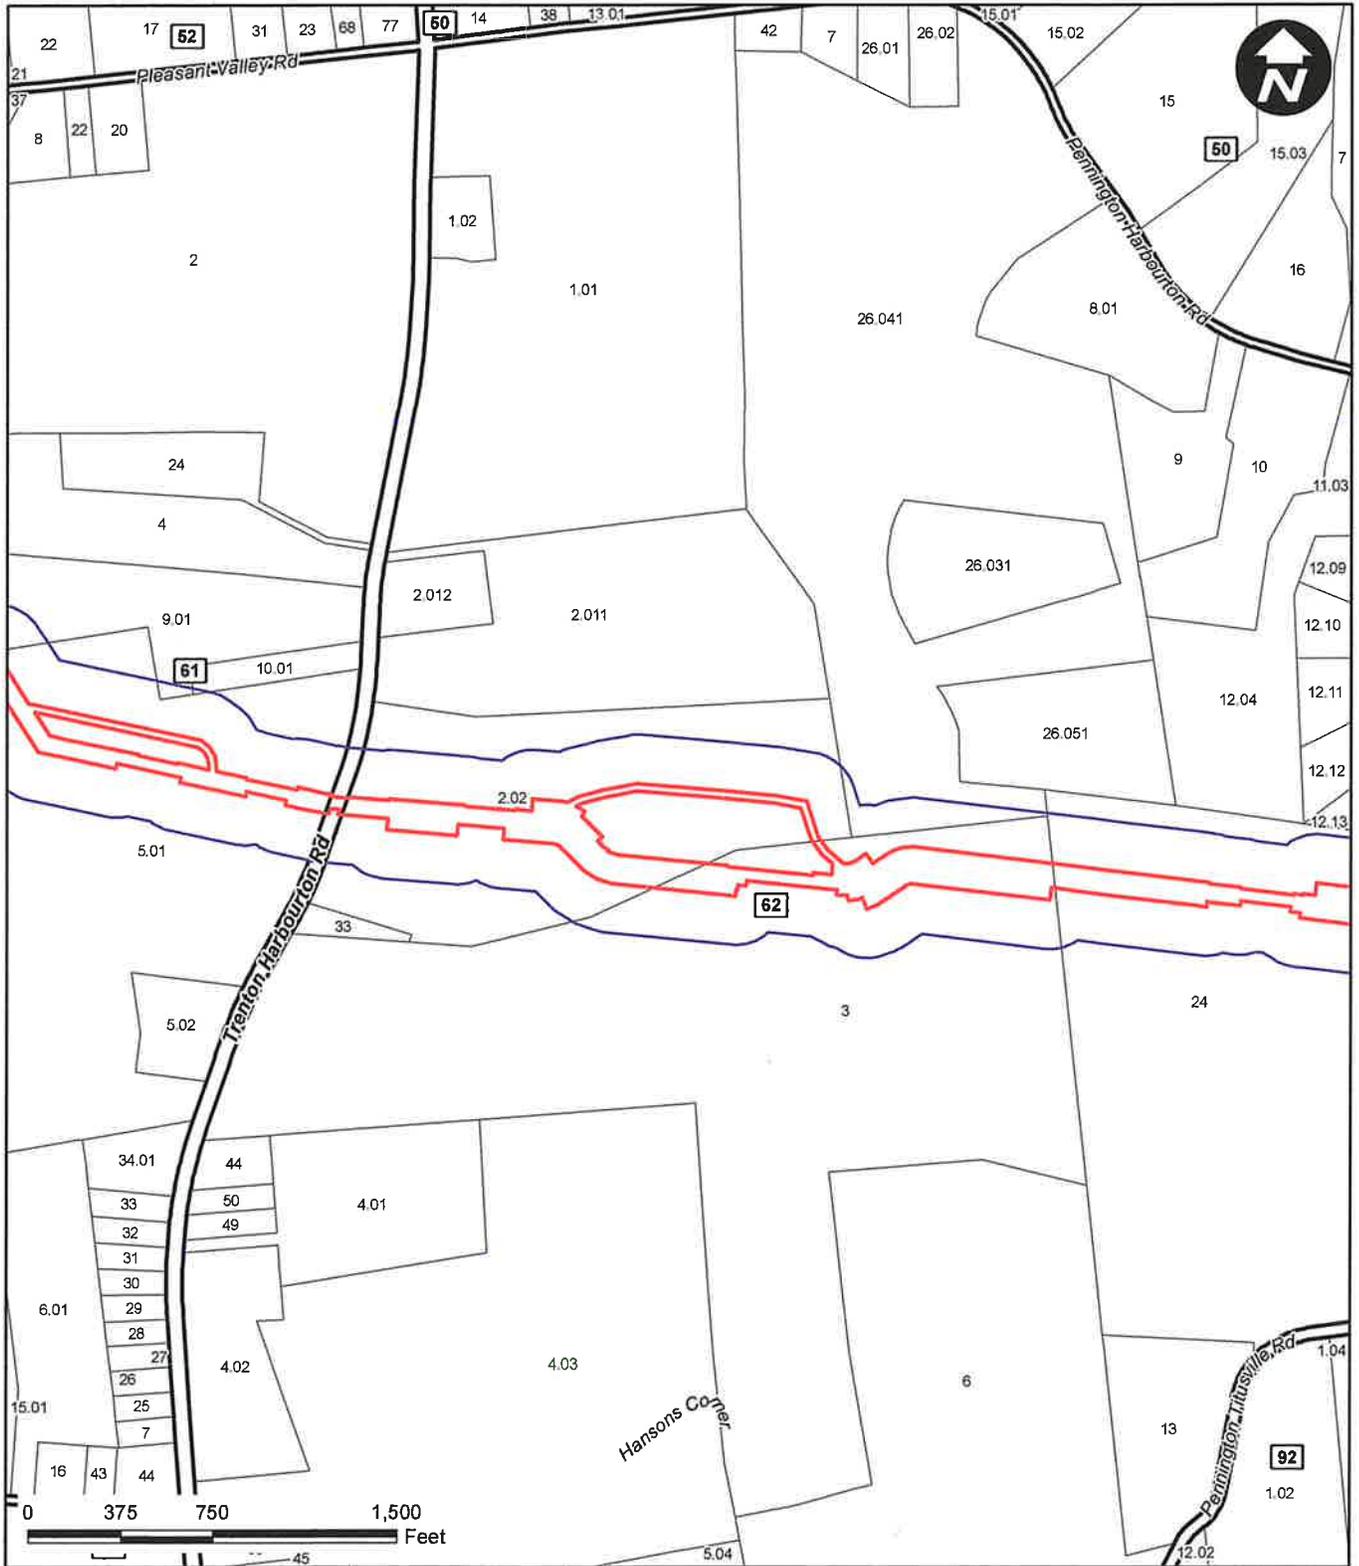

Legend

- Site Location
- 200ft Buffer of Site
- Municipal Boundary
- Block
- Lot

Sources:
 Parcels Composite of NJ, NJOIT-OGIS, 2018
 corroborated with Mott MacDonald Survey
 parcel boundaries, 2018
 NJOIT, Municipalities of NJ, 2015
 Esri StreetMap USA 2012



TAX MAP
 Hopewell Township
 Mercer County, New Jersey

Drawn By: DM


Scale: 1" = 750'

Project No. 05516.0001

Chk'd By: BM

Date: 7/12/2019

Map 5 of 9

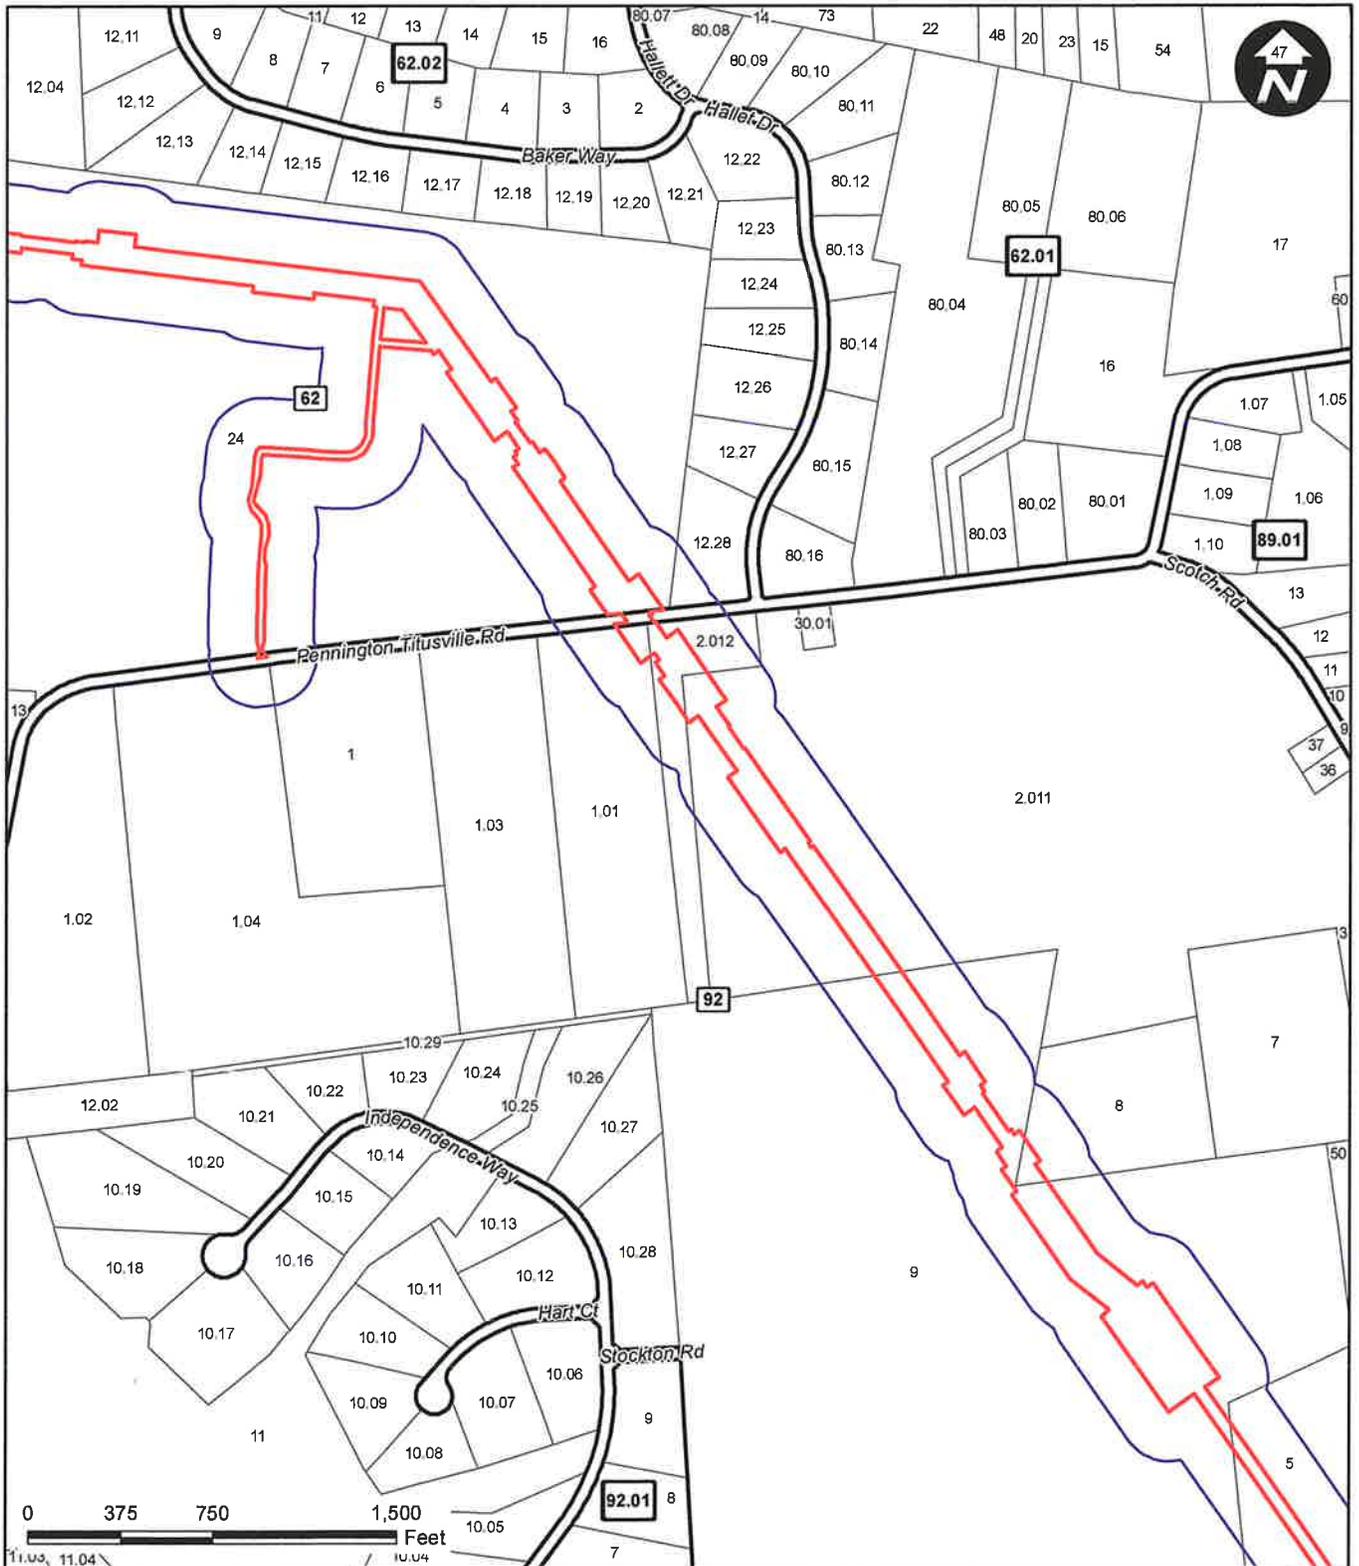

Legend

- Site Location
- 200ft Buffer of Site
- Municipal Boundary
- Block
- Lot

Sources:
 Parcels Composite of NJ, NJOIT-OGIS, 2018
 corroborated with Mott MacDonald Survey
 parcel boundaries, 2018
 NJOIT, Municipalities of NJ, 2015
 Esri StreetMap USA 2012



TAX MAP
 Hopewell Township
 Mercer County, New Jersey

Drawn By: DM



Scale: 1" = 750'

Project No. 05516.0001

Chk'd By: BM

Date: 7/12/2019

Map 6 of 9

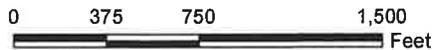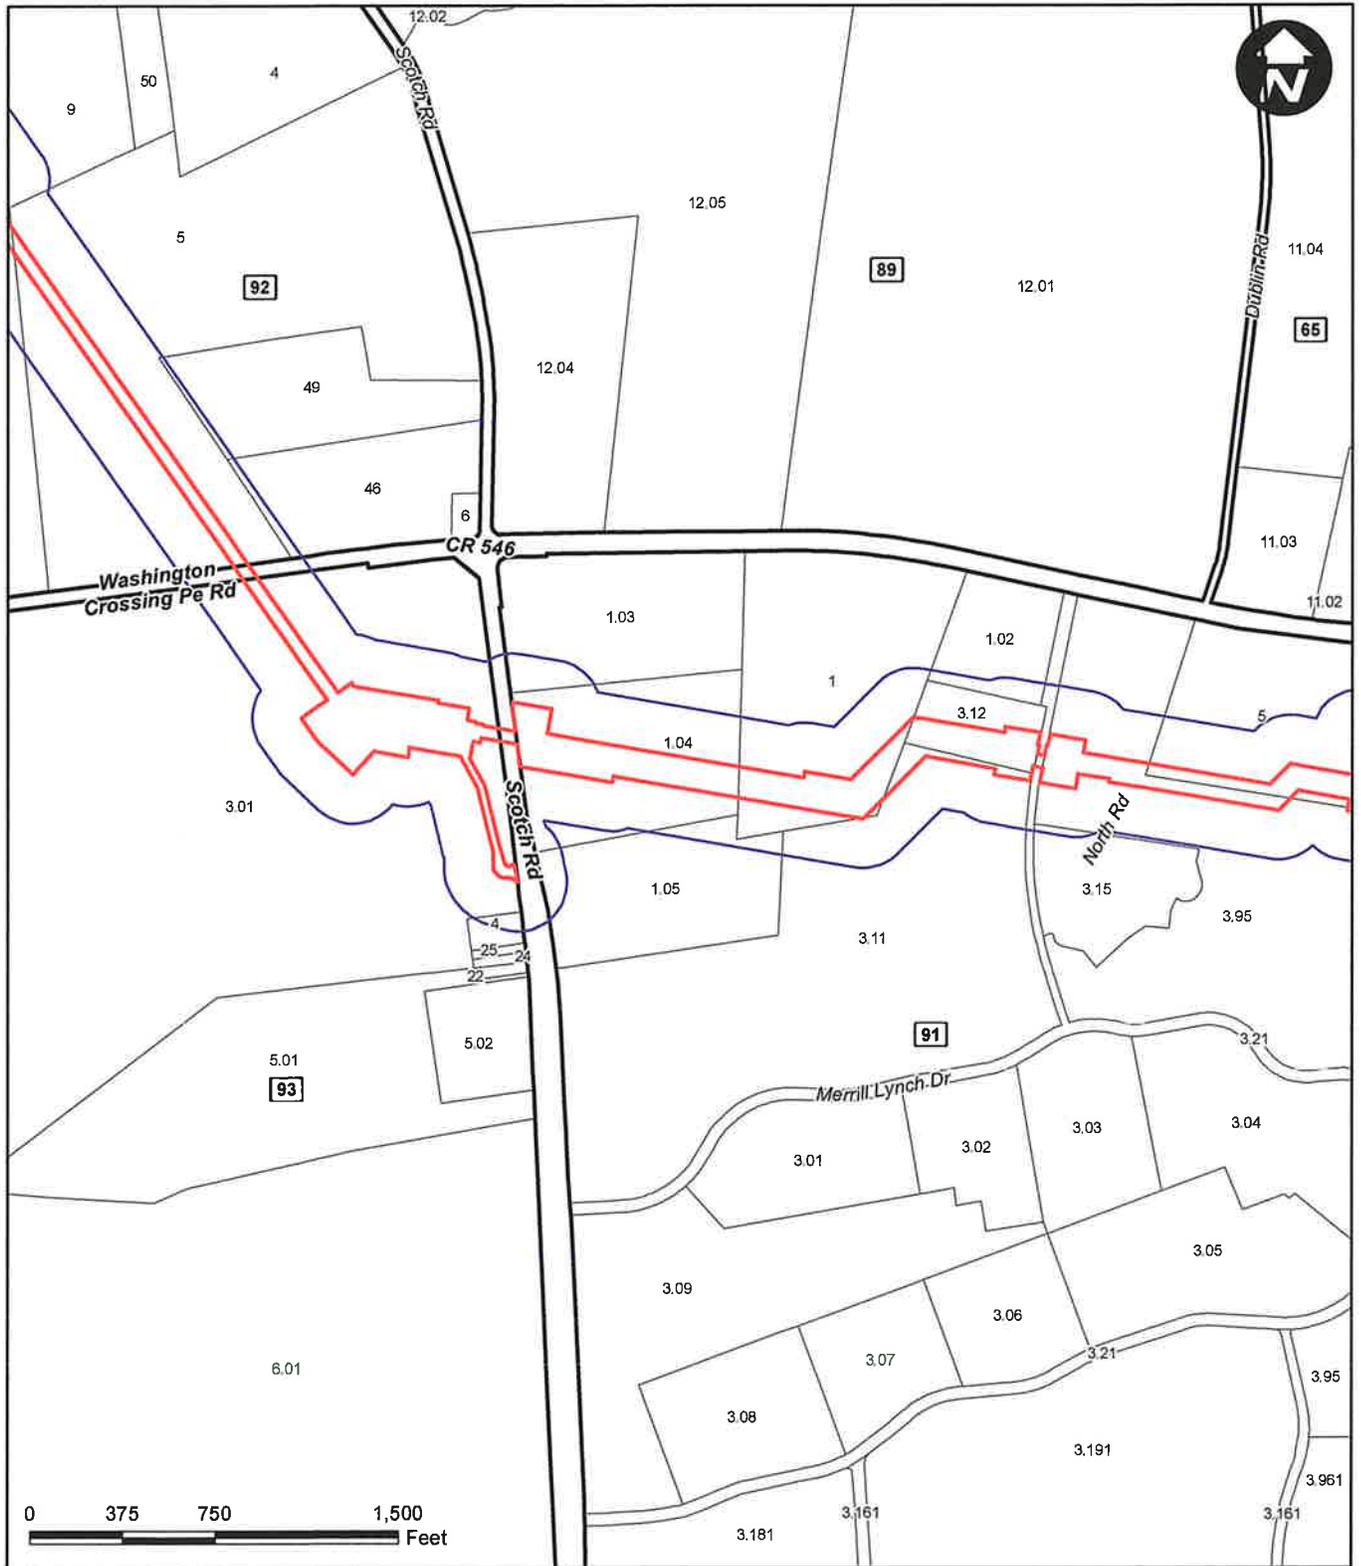

Legend

- Site Location
- 200ft Buffer of Site
- Municipal Boundary
- Block
- Lot

Sources:
 Parcels Composite of NJ, NJOIT-OGIS, 2018
 corroborated with Mott MacDonald Survey
 parcel boundaries, 2018
 NJOIT, Municipalities of NJ, 2015
 Esri StreetMap USA 2012



TAX MAP
 Hopewell Township
 Mercer County, New Jersey

Drawn By: DM


Scale: 1" = 750'

Project No. 05516.0001

Chk'd By: BM

Date: 7/12/2019

Map 7 of 9

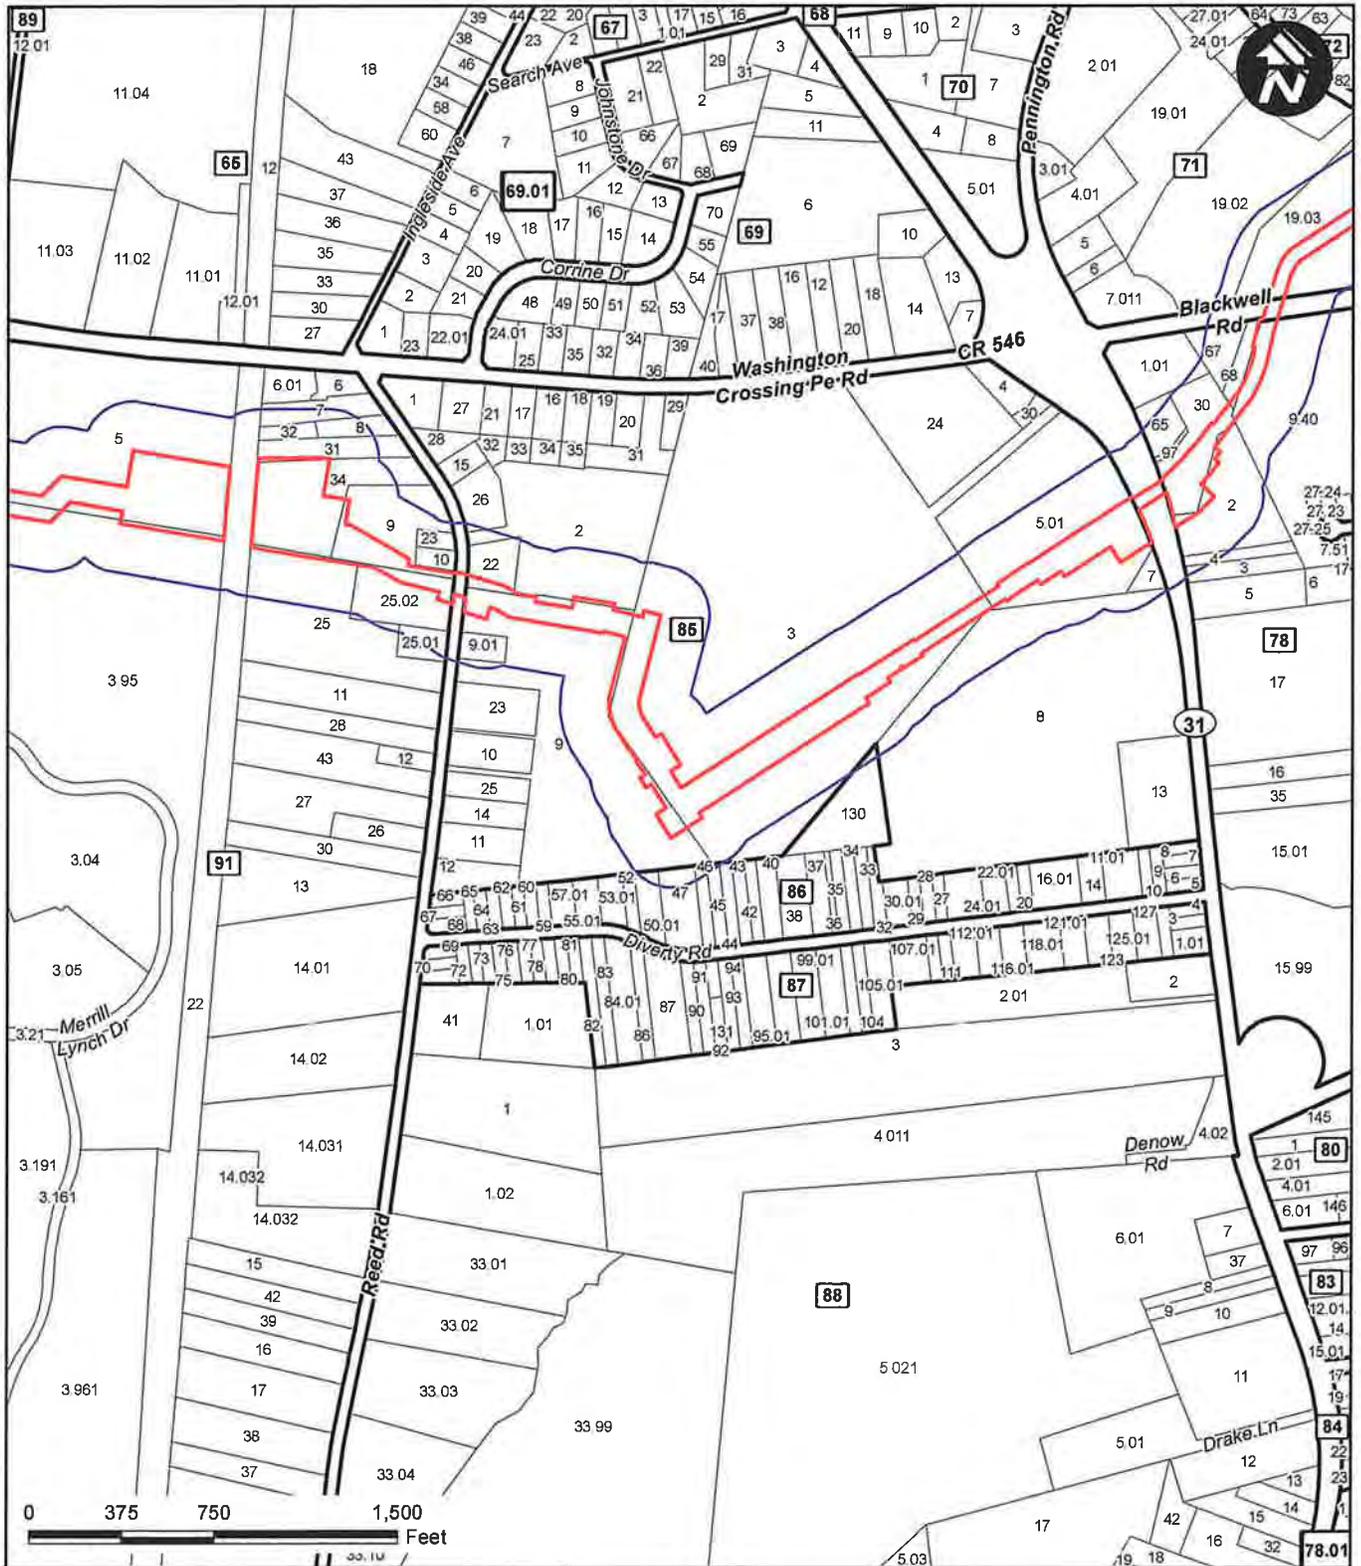

Legend

- Site Location
- 200ft Buffer of Site
- Municipal Boundary
- Block
- Lot

Sources:
 Parcels Composite of NJ, NJOIT-OGIS, 2018
 corroborated with Mott MacDonald Survey
 parcel boundaries, 2018
 NJOIT, Municipalities of NJ, 2015
 Esri StreetMap USA 2012



TAX MAP
 Hopewell Township
 Mercer County, New Jersey

Drawn By: DM


Scale: 1" = 750'

Project No. 05516.0001

Chk'd By: BM

Date: 7/12/2019

Map 8 of 9

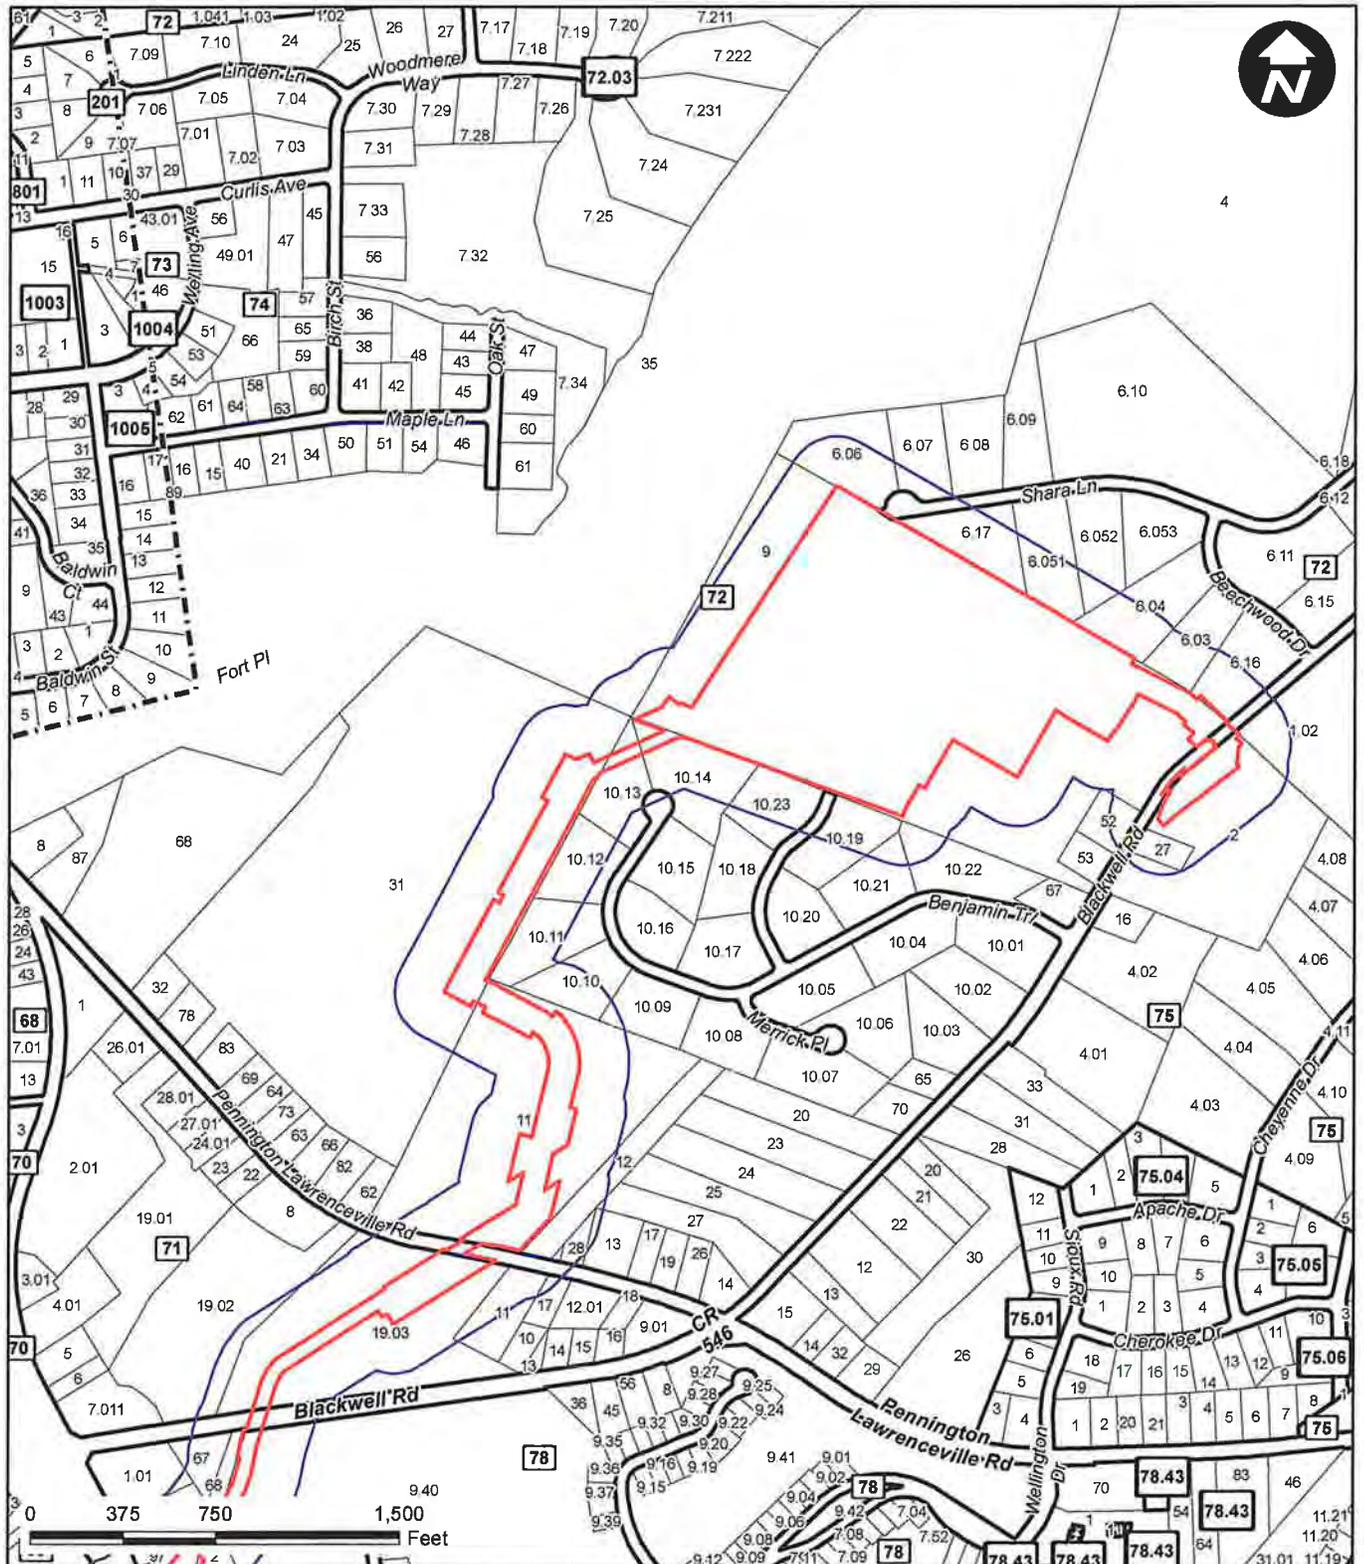

Legend

- Site Location
- 200ft Buffer of Site
- Municipal Boundary
- Block
- Lot

Sources:
 Parcels Composite of NJ, NJOIT-OGIS, 2018
 corroborated with Mott MacDonald Survey
 parcel boundaries, 2018
 NJOIT, Municipalities of NJ, 2015
 Esri StreetMap USA 2012



1433 HIGHWAY 34
 SUITE A4
 WALL, NEW JERSEY 07727
 PHONE (609) 206-2828

TAX MAP
 Hopewell Township
 Mercer County, New Jersey

Drawn By: DM


Scale: 1" = 750'

Project No. 05516.0001

Chk'd By: BM

Date: 7/12/2019

Map 9 of 9

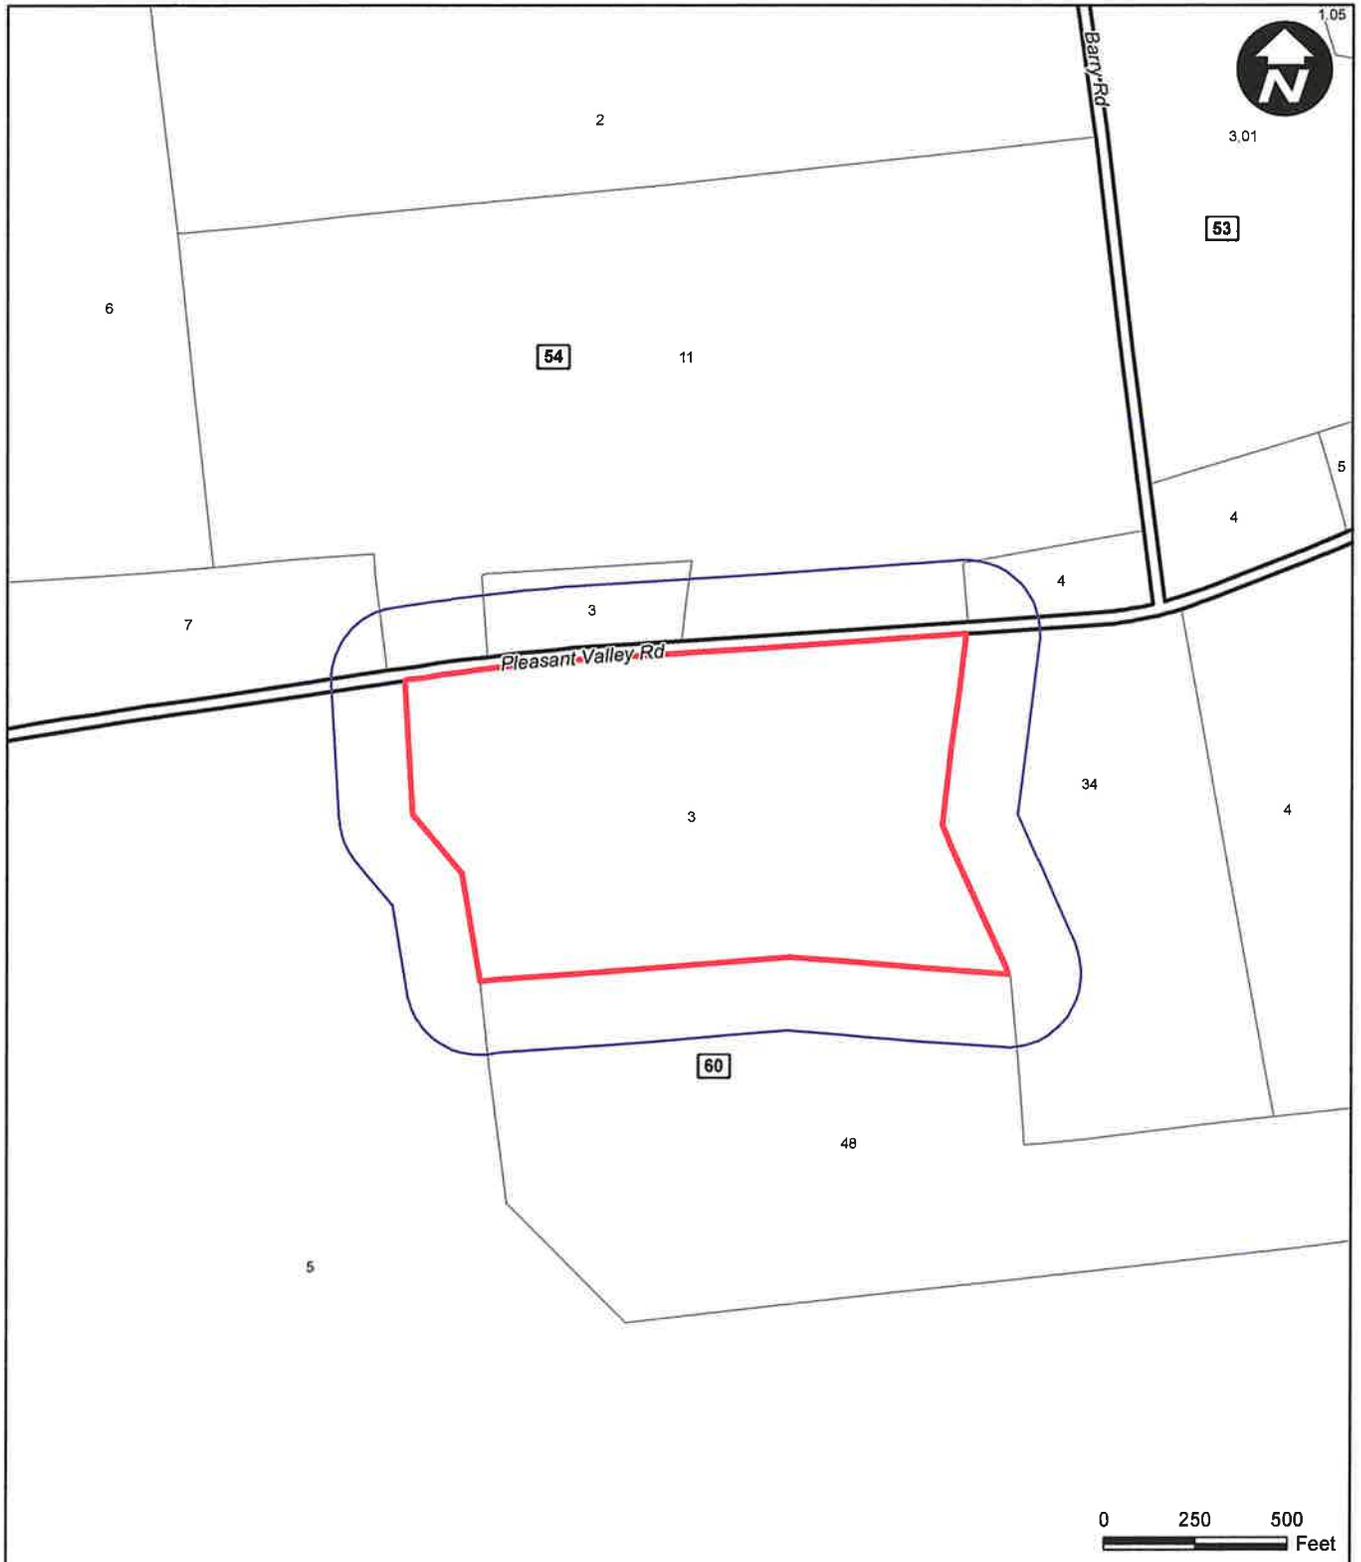

Legend

- Site Location
- 200ft Buffer of Site
- Block
- Lot



1435 HIGHWAY 34
SUITE A-4
WALL, NEW JERSEY 07727
PHONE (609) 206-2626

TAX MAP
Block 60 Lot 3
Hopewell Township,
Mercer County, New Jersey

Sources:
Parcels Composite of NJ, NJOIT-OGIS, 2018
corroborated with Mott MacDonald Survey
parcel boundaries, 2018
NJOIT, Municipalities of NJ, 2015
Esri StreetMap USA 2012

Drawn By: DM

Scale: 1" = 500'

Project No. 05516.0001

Chk'd By: BM

Date: 7/19/2019

Page 3 of 3

BlockNo	LotNo	OwnersName	OwnerAddr1	OwnerAddr2	ZipCode
52	6	VESTER JOHN W & JUNE N	216 PLEASANT VALLEY RD	TITUSVILLE NJ	08560
52	9.01	GOLDSMITH CYNTHIA	172 PLEASANT VALLEY RD	TITUSVILLE NJ	08560
52	9.02	STATE OF NJ ENVIRON PROTECTION	401 E STATE ST	TRENTON NJ	08625
52	35	WEEKLEY OWEN B & DANA W	210 PLEASANT VALLEY RD	TITUSVILLE NJ	08560-2105
52	73	GIOVACCHINI MARY P	100 PLEASANT VALLEY RD	TITUSVILLE NJ	08560
56	3	GENON REMA LLC/PROPERTY TAX DEPT	804 CARNEGIE CENTER	PRINCETON NJ	08540
56	6	DURASTANTI NICHOLAS DAVID & PATRICI	52 VALLEY RD	LAMBERTVILLE NJ	08530
56	9	LAMENDOLA ANTHONY C	56 VALLEY RD	LAMBERTVILLE NJ	08530
56	10	HICKS KIMBERLY ANN	54 VALLEY RD	LAMBERTVILLE NJ	08530
56	11	KELLY EDWARD J & MARGARET M	48 VALLEY RD	LAMBERTVILLE NJ	08530
57	3	GENON REMA LLC/PROPERTY TAX DEPT	804 CARNEGIE CENTER	PRINCETON NJ	08540
59	3	COUNTY OF MERCER	ADMIN BLDG PO BOX 8068	TRENTON NJ	08650
59	4	WELSH L THOMAS JR & VIRGINIA L	53 VALLEY RD	LAMBERTVILLE NJ	08530
59	5	WELSH L THOMAS JR & VIRGINIA L	53 VALLEY RD	LAMBERTVILLE NJ	08530
59	6.01	NOLAND MICHAEL C & KAREN D	507 CLERMONT COURT	DOYLESTOWN PA	18933
59	7	DALE RONALD B	87 VALLEY RD	LAMBERTVILLE NJ	08530
59	8	JORDAN WINSTON H JR	67 VALLEY RD	LAMBERTVILLE NJ	08530
59	9	TOLSTIAKOV GEORGI & TALLER YULIA S	69 VALLEY RD	LAMBERTVILLE NJ	08530
59	11	ZSENAK FRANCIS & WOLVERTON TINA J	75 VALLEY RD	LAMBERTVILLE NJ	08530
59	12	DIPPERY FRANKLIN R & SANDRA L	62 VALLEY RD	LAMBERTVILLE NJ	08530
59	13.01	COUNTY OF MERCER	640 SOUTH BROAD ST	TRENTON NJ	08650
60	2.03	EARLING DAVID & NICOLO MARIA	22 RIVER DRIVE	TITUSVILLE NJ	08560
60	4.02	COUNTY OF MERCER	640 S BROAD ST POB 8067	TRENTON NJ	08650
60	5	CTY MERCER/DEP/ HOPEWELL TWP	640 S BROAD ST/POBOX 8068	TRENTON NJ	08650-8068
60	28	NJ DEP & COUNTY OF MERCER	25 MARKET ST P O BOX 114	TRENTON NJ	08625
60	29.01	PLEASANT VAL PROP INC C/O VANDERWER	175 PLEASANT VALLEY RD	TITUSVILLE NJ	08560
60	29.03	STATE OF NJ ENVIRON PROTECTION	401 E STATE ST CN 229	TRENTON NJ	08625
60	40.01	ELY G & HIXSON C & HOUGH D	185 PLEASANT VALLEY ROAD	TITUSVILLE NJ	08560
61	3.02	NIEDERER THOMAS OTTO & WENDY T	1273 BEAR TAVERN RD	TITUSVILLE NJ	08560
61	5.01	NIEDERER THOMAS OTTO & WENDY T	1275 BEAR TAVERN RD	TITUSVILLE NJ	08560
61	9.01	GRANDIN BARBARA E	1293 BEAR TAVERN RD	TITUSVILLE NJ	08560
61	10.01	BEAR TAVERN ROAD ASSOCIATES LLC	1291 BEAR TAVERN RD	TITUSVILLE NJ	08560
61	49	ALASTICK ANTHONY A	211 PLEASANT VALLEY RD	TITUSVILLE NJ	08560
62	2.02	PATRICELLI JOHN & PATRICIA	1270 BEAR TAVERN RD	TITUSVILLE NJ	08560
62	3	PATRICELLI JOHN & PATRICIA	1270 BEAR TAVERN RD	TITUSVILLE NJ	08560
62	12.28	JOSHI SUNIL & MADHULIKA P	28 HALLETT DRIVE	PENNINGTON NJ	08534
62	24	BATCHA FRANCIS E & JUDITH B	349 PENN TITUSVILLE RD	PENNINGTON NJ	08534
62	26.041	LOVERO FRANK & EFFIE MARIE	324 PENN HARBOURTON RD	PENNINGTON NJ	08534
71	11	SKINNER DOUGLAS P & PATRICIA P	42 PENN LAWRENCEVILLE RD	PENNINGTON NJ	08534
71	17	WOODS LEE C & LINDA G	44 PENN LAWRENCEVILLE RD	PENNINGTON NJ	08534
71	19.02	PRINCETON RESEARCH LANDS INC	195 NASSAU STREET	PRINCETON NJ	08542
71	19.03	PRINCETON RESEARCH LANDS INC	195 NASSAU STREET	PRINCETON NJ	08542
72	4.01	COUNTY OF MERCER	640 SOUTH BROAD ST	TRENTON NJ	08650

72	6.03	LOUIS EDWIN J & JUDITH B	3 BEECHWOOD DRIVE	PENNINGTON NJ	08534
72	6.04	DE DUFOUR DAVID P & LESLEY J	5 BEECHWOOD DRIVE	PENNINGTON NJ	08534
72	6.051	GIBSON FRANK & GEORGE JACQUELINE	24 SHARA LANE	PENNINGTON NJ	08534
72	6.052	DECESARE RALPH A & SARI C	26 SHARA LANE	PENNINGTON NJ	08534
72	6.06	KACMAZ ROIJEN & KEZIBAN UNSAL	19 SHARA LANE	PENNINGTON NJ	08534
72	6.07	MATHEWS JOHN E & KATHERINE E	21 SHARA LANE	PENNINGTON NJ	08534
72	6.08	BEREZ DAVID & STEPHANIE TRUSTEES	23 SHARA LANE	PENNINGTON NJ	08534
72	6.16	MUTHUKUMAR G & ARUNAKUMARI A	1 BEECHWOOD DRIVE	PENNINGTON NJ	08534
72	6.17	KAWALEC RICHARD & ANNA	20 SHARA LANE	PENNINGTON NJ	08534
72	9	PENNEAST PIPELINE CO LLC	1 MERIDIEN BLVD STE 2C01	WYOMISSING PA	19610
72	10.09	SHAINWALD NEIL & CATHERINE L P	9 BENJAMIN TRAIL	PENNINGTON NJ	08534
72	10.10	SPIRO THEODORE E & JILL S	11 BENJAMIN TRAIL	PENNINGTON NJ	08534
72	10.11	VAUGHN GREGORY R & MAURA GALLAGHER	13 BENJAMIN TRAIL	PENNINGTON NJ	08534
72	10.12	TRACY SARAH & ENDERLE KRISTIN	15 BENJAMIN TRAIL	PENNINGTON NJ	08534
72	10.13	VARHLEY WALTER L & LORETTA M	17 BENJAMIN TRAIL	PENNINGTON NJ	08534
72	10.14	PEPPERMAN LEWIS J & MARGHERITA	14 BENJAMIN TRAIL	PENNINGTON NJ	08534
72	10.19	LIPKOWITZ JEFFREY L & BRODSKY JODI	4 SHARA LANE	PENNINGTON NJ	08534
72	10.21	HOGAN ROBERT P & TAYEBEH B	4 BENJAMIN TRAIL	PENNINGTON NJ	08534
72	10.22	RUTGERS BAKERY & CAFE LLC	6 POPLAR AVE	NORTH BRUNSWICK	08902
72	10.23	KARLIN GARY & ZAMOST JANE	5 SHARA LANE	PENNINGTON NJ	08534
72	11	PRINCETON RESEARCH LANDS	195 NASSAU STREET	PRINCETON NJ	08542
72	12	FONTAINE GREGORY C & KAREN A	43 PENN LAWRENCEVILLE RD	PENNINGTON NJ	08534
72	13	JOHNSTONE PATRICIA & CHARLES	415 FERNCREST COURT	THREE BRIDGES NJ	08887
72	18	FONTAINE GREGORY C & KAREN A	43 PENN LAWRENCEVILLE RD	PENNINGTON NJ	08534
72	27	WOLTERA JADWIGA	158 HARB WOODSVILLE ROAD	LAMBERTVILLE NJ	08530
72	28	MEHTA AMIT & GAYANI FERANDO	45 PENN LAWRENCEVILLE RD	PENNINGTON NJ	08534
72	31	PRINCETON RESEARCH LANDS	195 NASSAU STREET	PRINCETON NJ	08542
72	52	KMIEC JULIAN H & FLORENCE Z	953 MULBERRY ST	LAWRENCEVILLE NJ	08648-4523
75	1.02	WILSON MERRICK	1332 MOON DR	YARDLEY PA	19067
75	2	PENNEAST PIPELINE CO LLC	1 MERIDIAN BLVD STE 2C01	WYOMISSING PA	19610
75	27	TRANSSCO GAS PIPELINE/AD VALOREM TAX	PO BOX 2400 MD 46-4	TULSA OK	74102-2400
78	1.01	LUKOIL NORTH AMERICA LLC	505 FIFTH AVE/9TH FLOOR	NEW YORK NY	10017
78	2	KASYA LLC	PO BOX 159	PENNINGTON NJ	08534
78	3	SREDINSKI STANLEY J & JOAN	2516 PENNINGTON RD	PENNINGTON NJ	08534
78	4	NEMETH JULES C & SHARON	36 SAN MARCO ST	W WINDSOR NJ	08550
78	9.40	WELLINGTON MANOR HOMEOWNERS ASSOC	P O BOX 6622	LAWRENCEVILLE NJ	08648
78	30	TRANSSCO GAS PIPELINE/AD VALOREM TAX	PO BOX 2400 MD 46-4	TULSA OK	74102-2400
78	65	PENNINGTON ROAD LLC	5 MUDDY RUN ROAD	FRENCHTOWN NJ	08825
78	67	ETG AQUISITION CORP	1 SOUTH JERSEY PLAZA	FOLSOM, NJ	08037
78	68	TRANSSCO GAS PIPELINE/AD VALOREM TAX	PO BOX 2400 MD 46-4	TULSA OK	74102-2400
78	97	TRANSSCO GAS PIPELINE/AD VALOREM TAX	PO BOX 2400 MD 46-4	TULSA OK	74102-2400
85	2	PIRONE FELICE N	1652 REED RD	PENNINGTON NJ	08534
85	3	TOWNSHIP OF HOPEWELL	201 WASH CROSS PENN RD	TITUSVILLE NJ	08560-1410
85	5.01	LAURENTI HOLDING CO LLC	941 WHITEHORSE AVE STE 10	HAAMILTON NJ	08610

85	7	LAURENTI FLORENCE V & LAURENCE JR	941 WHITEHORSE AVE STE 10	HAMILTON NJ	08610
85	8	TOWNSHIP OF HOPEWELL	201 WASH CROSS PENN RD	TITUSVILLE NJ	08560-1410
85	9	KANE MICHAEL M	1646 REED RD	PENNINGTON NJ	08534
85	9.01	RESIDE TIMOTHY C & LUCIE S	1644 REED RD	PENNINGTON NJ	08534
85	22	AZARA PAULA S & BALDWIN DONNA S	1650 REED RD	PENNINGTON NJ	08534
85	26	SUFNAR JOANN J & HENRY S	1656 REED RD	PENNINGTON NJ	08534
86	44.01	SMITH CLINT W & MEREDITH J	38 DIVERTY ROAD	PENNINGTON NJ	08534
86	47	BECK LOUIS W & SUSAN E	40 DIVERTY RD	PENNINGTON NJ	08534
86	50.01	NODARI STEFANO & DESANTIS LAURA	42 DIVERTY RD	PENNINGTON NJ	08534
86	52	YOUNG EDWARD & VIRGINIA W	44 DIVERTY RD	PENNINGTON NJ	08534
86	130	HARTMAN ROBERT & KOBLIS GERALYN	43 DIVERTY RD	PENNINGTON NJ	08534
91	1	HCCS REAL ESTATE LLC	130 WASH CROSS PENN RD	PENNINGTON NJ	08534
91	1.02	BONE VENTURES LLC	1225 WHITEHORSE MERCERVLE	MERCERVILLE NJ	08619
91	1.03	HOPEWELL PROPERTIES LLC	21 KATIE'S POND RD	PRINCETON NJ	08540
91	1.04	MERCER DEVELOPMENT PROPERTIES LLC	21 KATIE'S POND RD	PRINCETON NJ	08540
91	1.05	PENNINGTON PROPERTIES LLC	21 KATIE'S POND RD	PRINCETON NJ	08540
91	3.11	CF HOPEWELL CC&L LLC	1345 AVE OF AMERICAS 46FL	NEW YORK NY	10105
91	3.12	TOWNSHIP OF HOPEWELL	201 WASH CROSS PENN RD	TITUSVILLE NJ	08560
91	3.15	CF HOPEWELL CC&L LLC	1345 AVE OF AMERICAS 46FL	NEW YORK NY	10105
91	3.95	CF HOPEWELL CC&L LLC	1345 AVE OF AMERICAS 46FL	NEW YORK NY	10105
91	5	DEER VALLEY RLTY INC C/O CREST ULTR	PO BOX 7266	TRENTON NJ	08628
91	7	NEBLING HAROLD C	1661 REED RD	PENNINGTON NJ	08534
91	8	MILLER RICHARD H JR	1659 REED RD	PENNINGTON NJ	08534
91	9	SMITH EARL S & CONSTANCE E	1653 REED RD	PENNINGTON NJ	08534
91	10	GRANT BRENNIA	1649 REED RD	PENNINGTON NJ	08534
91	22	CONRAIL-DELAWARE BOUND BROOK RR	2001 MARKET ST FLOOR 25B	PHILA PA	19101-1425
91	23	BURD THOMAS JR & MEGHAN	1651 REED RD	PENNINGTON NJ	08534
91	25	GUZIKOWSKI D GEORGE & SOPHIE A	1639 REED RD	PENNINGTON NJ	08534
91	25.01	HANN KATE & GORDON NANCY	1641 REED RD	PENNINGTON NJ	08534
91	25.02	US BANK TRUST NA C/O RESICAP	3630 PEACHTREE RD NE 1500	ATLANTA GA	30326
91	31	BAKER MARGARET	1657 REED RD	PENNINGTON NJ	08534
91	32	MILLER RICHARD JR	1659 REED ROAD	PENNINGTON NJ	08534
91	34	BRIEHLER MICHAEL T	1655 REED RD	PENNINGTON NJ	08534
92	1	CHOWDHURY BHANWARLAL & INDU	368 PENN TITUSVILLE RD	PENNINGTON NJ	08534
92	1.01	FRIENDS OF HOPEWELL VALLEY OPEN SP	PO BOX 395	PENNINGTON NJ	08534
92	1.04	CHOWDHURY BHANWARLA & INDU	368 PENN TITUSVILLE RD	PENNINGTON NJ	08534
92	2.011	WEN RENZE	1343 67TH ST FL 1	BROOKLYN NY	11219
92	2.012	TOWNSHIP OF HOPEWELL	201 WASH CROSS PENN RD	TITUSVILLE NJ	08560
92	5	TOWNSHIP OF HOPEWELL	201 WASH CROSS PENN RD	TITUSVILLE NJ	08560-1410
92	8	GORELLI JULIAN F	539 SCOTCH RD	PENNINGTON NJ	08534
92	9	TOWNSHIP OF HOPEWELL	201 WASH CROSS PENN RD	TITUSVILLE NJ	08560
92	46	TOWNSHIP OF HOPEWELL	201 WASH CROSS PENN RD	TITUSVILLE NJ	08560-1410
92	49	TOWNSHIP OF HOPEWELL	201 WASH CROSS PENN RD	TITUSVILLE NJ	08560-1410
93	3.03	TOWNSHIP OF HOPEWELL	201 WASH CROSS PENN RD	TITUSVILLE NJ	08560

93	4	BECK GILLIAN	461 SCOTCH RD	TITUSVILLE NJ	08560
93	6.02	CF HOPEWELL WEST RES LLC	1345 AVE OF AMERICAS 46FL	NEW YORK NY	10105

Report Name: Parcel Profile Report, Layer: Tax Parcel, Buffer Distance: 200 foot, Created on: 07/24/2019

Municipal Code	Block	Lot	Property Location	Owner Name	Owner Address	City State	Zip Code
1106	54	7	84 PLEASANT VALLEY RD	COUNTY OF MERCER	640 S BROAD STREET	TRENTON NJ	08650
1106	54	11	BARRY RD	FOSTER MARY ROEBLING	197 WOOSAMONSA RD	PENNINGTON NJ	08534
1106	54	4	116 PLEASANT VALLEY RD	SARAFIN RICHARD JR & IRMA G	116 PLEASANT VALLEY RD	TITUSVILLE NJ	08560
1106	54	3	100 PLEASANT VALLEY RD	NEW LEAF HOMES LLC	21 LAFAYETTE AVE	TITUSVILLE NJ	08560
1106	60	34	115 PLEASANT VALLEY RD	BURD THOMAS J	233 GOAT HILL ROAD	LAMBERTVILLE NJ	08530
1106	60	5	PLEASANT VALLEY RD	CTY MERCER/DEP/HOPEWELL TWP	640 S BROAD ST/POBOX 8068	TRENTON NJ	08650.8068
1106	60	4.02	PLEASANT VALLEY RD	COUNTY OF MERCER	640 S BROAD ST POB 8067	TRENTON NJ	08650

BlockNo	LotNo	OwnersName	OwnerAddr1	OwnerAddr2	ZipCode
52	6	VESTER JOHN W & JUNE N	216 PLEASANT VALLEY RD	TITUSVILLE NJ	08560
52	9.01	GOLDSMITH CYNTHIA	172 PLEASANT VALLEY RD	TITUSVILLE NJ	08560
52	9.02	STATE OF NJ ENVIRON PROTECTION	401 E STATE ST	TRENTON NJ	08625
52	35	WEEKLEY OWEN B & DANA W	210 PLEASANT VALLEY RD	TITUSVILLE NJ	08560-2105
52	73	GIOVACCHINI MARY P	100 PLEASANT VALLEY RD	TITUSVILLE NJ	08560
56	3	GENON REMA LLC/PROPERTY TAX DEPT	804 CARNEGIE CENTER	PRINCETON NJ	08540
56	6	DURASTANTI NICHOLAS DAVID & PATRICI	52 VALLEY RD	LAMBERTVILLE NJ	08530
56	9	LAMENDOLA ANTHONY C	56 VALLEY RD	LAMBERTVILLE NJ	08530
56	10	HICKS KIMBERLY ANN	54 VALLEY RD	LAMBERTVILLE NJ	08530
56	11	KELLY EDWARD J & MARGARET M	48 VALLEY RD	LAMBERTVILLE NJ	08530
57	3	GENON REMA LLC/PROPERTY TAX DEPT	804 CARNEGIE CENTER	PRINCETON NJ	08540
59	3	COUNTY OF MERCER	ADMIN BLDG PO BOX 8068	TRENTON NJ	08650
59	4	WELSH L THOMAS JR & VIRGINIA L	53 VALLEY RD	LAMBERTVILLE NJ	08530
59	5	WELSH L THOMAS JR & VIRGINIA L	53 VALLEY RD	LAMBERTVILLE NJ	08530
59	6.01	NOLAND MICHAEL C & KAREN D	507 CLERMONT COURT	DOYLESTOWN PA	18933
59	7	DALE RONALD B	87 VALLEY RD	LAMBERTVILLE NJ	08530
59	8	JORDAN WINSTON H JR	67 VALLEY RD	LAMBERTVILLE NJ	08530
59	9	TOLSTIAKOV GEORGI & TALLER YULIA S	69 VALLEY RD	LAMBERTVILLE NJ	08530
59	11	ZSENAK FRANCIS & WOLVERTON TINA J	75 VALLEY RD	LAMBERTVILLE NJ	08530
59	12	DIPPERY FRANKLIN R & SANDRA L	62 VALLEY RD	LAMBERTVILLE NJ	08530
59	13.01	COUNTY OF MERCER	640 SOUTH BROAD ST	TRENTON NJ	08650
60	2.03	EARLING DAVID & NICOLO MARIA	22 RIVER DRIVE	TITUSVILLE NJ	08560
60	4.02	COUNTY OF MERCER	640 S BROAD ST POB 8067	TRENTON NJ	08650
60	5	CTY MERCER/DEP/ HOPEWELL TWP	640 S BROAD ST/POBOX 8068	TRENTON NJ	08650-8068
60	28	NJ DEP & COUNTY OF MERCER	25 MARKET ST P O BOX 114	TRENTON NJ	08625
60	29.01	PLEASANT VAL PROP INC C/O VANDERWER	175 PLEASANT VALLEY RD	TITUSVILLE NJ	08560
60	29.03	STATE OF NJ ENVIRON PROTECTION	401 E STATE ST CN 229	TRENTON NJ	08625
60	40.01	ELY G & HIXSON C & HOUGH D	185 PLEASANT VALLEY ROAD	TITUSVILLE NJ	08560
61	3.02	NIEDERER THOMAS OTTO & WENDY T	1273 BEAR TAVERN RD	TITUSVILLE NJ	08560
61	5.01	NIEDERER THOMAS OTTO & WENDY T	1275 BEAR TAVERN RD	TITUSVILLE NJ	08560
61	9.01	GRANDIN BARBARA E	1293 BEAR TAVERN RD	TITUSVILLE NJ	08560
61	10.01	BEAR TAVERN ROAD ASSOCIATES LLC	1291 BEAR TAVERN RD	TITUSVILLE NJ	08560
61	49	ALASTICK ANTHONY A	211 PLEASANT VALLEY RD	TITUSVILLE NJ	08560
62	2.02	PATRICELLI JOHN & PATRICIA	1270 BEAR TAVERN RD	TITUSVILLE NJ	08560
62	3	PATRICELLI JOHN & PATRICIA	1270 BEAR TAVERN RD	TITUSVILLE NJ	08560
62	12.28	JOSHI SUNIL & MADHULIKA P	28 HALLETT DRIVE	PENNINGTON NJ	08534
62	24	BATCHA FRANCIS E & JUDITH B	349 PENN TITUSVILLE RD	PENNINGTON NJ	08534
62	26.041	LOVERO FRANK & EFFIE MARIE	324 PENN HARBOURTON RD	PENNINGTON NJ	08534
71	11	SKINNER DOUGLAS P & PATRICIA P	42 PENN LAWRENCEVILLE RD	PENNINGTON NJ	08534
71	17	WOODS LEE C & LINDA G	44 PENN LAWRENCEVILLE RD	PENNINGTON NJ	08534
71	19.02	PRINCETON RESEARCH LANDS INC	195 NASSAU STREET	PRINCETON NJ	08542
71	19.03	PRINCETON RESEARCH LANDS INC	195 NASSAU STREET	PRINCETON NJ	08542
72	4.01	COUNTY OF MERCER	640 SOUTH BROAD ST	TRENTON NJ	08650

72	6.03	LOUIS EDWIN J & JUDITH B	3 BEECHWOOD DRIVE	PENNINGTON NJ	08534
72	6.04	DE DUFOUR DAVID P & LESLEY J	5 BEECHWOOD DRIVE	PENNINGTON NJ	08534
72	6.051	GIBSON FRANK & GEORGE JACQUELINE	24 SHARA LANE	PENNINGTON NJ	08534
72	6.052	DECESARE RALPH A & SARI C	26 SHARA LANE	PENNINGTON NJ	08534
72	6.06	KACMAZ ROJEN & KEZIBAN UNSAL	19 SHARA LANE	PENNINGTON NJ	08534
72	6.07	MATHEWS JOHN E & KATHERINE E	21 SHARA LANE	PENNINGTON NJ	08534
72	6.08	BEREZ DAVID & STEPHANIE TRUSTEES	23 SHARA LANE	PENNINGTON NJ	08534
72	6.16	MUTHUKUMAR G & ARUNAKUMARI A	1 BEECHWOOD DRIVE	PENNINGTON NJ	08534
72	6.17	KAWALEC RICHARD & ANNA	20 SHARA LANE	PENNINGTON NJ	08534
72	9	PENNEAST PIPELINE CO LLC	1 MERIDIEN BLVD STE 2C01	WYOMISSING PA	19610
72	10.09	SHAINWALD NEIL & CATHERINE L P	9 BENJAMIN TRAIL	PENNINGTON NJ	08534
72	10.10	SPIRO THEODORE E & JILL S	11 BENJAMIN TRAIL	PENNINGTON NJ	08534
72	10.11	VAUGHN GREGORY R & MAURA GALLAGHER	13 BENJAMIN TRAIL	PENNINGTON NJ	08534
72	10.12	TRACY SARAH & ENDERLE KRISTIN	15 BENJAMIN TRAIL	PENNINGTON NJ	08534
72	10.13	VARHLEY WALTER L & LORETTA M	17 BENJAMIN TRAIL	PENNINGTON NJ	08534
72	10.14	PEPPERMAN LEWIS J & MARGHERITA	14 BENJAMIN TRAIL	PENNINGTON NJ	08534
72	10.19	LIPKOWITZ JEFFREY L & BRODSKY JODI	4 SHARA LANE	PENNINGTON NJ	08534
72	10.21	HOGAN ROBERT P & TAYEBEH B	4 BENJAMIN TRAIL	PENNINGTON NJ	08534
72	10.22	RUTGERS BAKERY & CAFE LLC	6 POPLAR AVE	NORTH BRUNSWICK	08902
72	10.23	KARLIN GARY & ZAMOST JANE	5 SHARA LANE	PENNINGTON NJ	08534
72	11	PRINCETON RESEARCH LANDS	195 NASSAU STREET	PRINCETON NJ	08542
72	12	FONTAINE GREGORY C & KAREN A	43 PENN LAWRENCEVILLE RD	PENNINGTON NJ	08534
72	13	JOHNSTONE PATRICIA & CHARLES	415 FERNCREST COURT	THREE BRIDGES NJ	08887
72	18	FONTAINE GREGORY C & KAREN A	43 PENN LAWRENCEVILLE RD	PENNINGTON NJ	08534
72	27	WOJTERA JADWIGA	158 HARB WOODSVILLE ROAD	LAMBERTVILLE NJ	08530
72	28	MEHTA AMIT & GAYANI FERANDO	45 PENN LAWRENCEVILLE RD	PENNINGTON NJ	08534
72	31	PRINCETON RESEARCH LANDS	195 NASSAU STREET	PRINCETON NJ	08542
72	52	KMIEC JULIAN H & FLORENCE Z	953 MULBERRY ST	LAWRENCEVILLE NJ	08648-4523
75	1.02	WILSON MERRICK	1332 MOON DR	YARDLEY PA	19067
75	2	PENNEAST PIPELINE CO LLC	1 MERIDIAN BLVD STE 2C01	WYOMISSING PA	19610
75	27	TRANSCO GAS PIPELINE/AD VALOREM TAX	PO BOX 2400 MD 46-4	TULSA OK	74102-2400
78	1.01	LUKOIL NORTH AMERICA LLC	505 FIFTH AVE/9TH FLOOR	NEW YORK NY	10017
78	2	KASYA LLC	PO BOX 159	PENNINGTON NJ	08534
78	3	SREDINSKI STANLEY J & JOAN	2516 PENNINGTON RD	PENNINGTON NJ	08534
78	4	NEMETH JULES C & SHARON	36 SAN MARCO ST	W WINDSOR NJ	08550
78	9.40	WELLINGTON MANOR HOMEOWNERS ASSOCIATION	P O BOX 6622	LAWRENCEVILLE NJ	08648
78	30	TRANSCO GAS PIPELINE/AD VALOREM TAX	PO BOX 2400 MD 46-4	TULSA OK	74102-2400
78	65	PENNINGTON ROAD LLC	5 MUDDY RUN ROAD	FRENCHTOWN NJ	08825
78	67	ETG ACQUISITION CORP	1 SOUTH JERSEY PLAZA	FOLSOM, NJ	08037
78	68	TRANSCO GAS PIPELINE/AD VALOREM TAX	PO BOX 2400 MD 46-4	TULSA OK	74102-2400
78	97	TRANSCO GAS PIPELINE/AD VALOREM TAX	PO BOX 2400 MD 46-4	TULSA OK	74102-2400
85	2	PIRONE FELICE N	1652 REED RD	PENNINGTON NJ	08534
85	3	TOWNSHIP OF HOPEWELL	201 WASH CROSS PENN RD	TITUSVILLE NJ	08560-1410
85	5.01	LAURENTI HOLDING CO LLC	941 WHITEHORSE AVE STE 10	HAMILTON NJ	08610

85	7	LAURENTI FLORENCE V & LAURENCE JR	941 WHITEHORSE AVE STE 10	HAMILTON NJ	08610
85	8	TOWNSHIP OF HOPEWELL	201 WASH CROSS PENN RD	TITUSVILLE NJ	08560-1410
85	9	KANE MICHAEL M	1646 REED RD	PENNINGTON NJ	08534
85	9.01	RESIDE TIMOTHY C & LUCIE S	1644 REED RD	PENNINGTON NJ	08534
85	22	AZARA PAULA S & BALDWIN DONNA S	1650 REED RD	PENNINGTON NJ	08534
85	26	SUFNAR JOANN J & HENRY S	1656 REED RD	PENNINGTON NJ	08534
86	44.01	SMITH CLINT W & MEREDITH J	38 DIVERTY ROAD	PENNINGTON NJ	08534
86	47	BECK LOUIS W & SUSAN E	40 DIVERTY RD	PENNINGTON NJ	08534
86	50.01	NODARI STEFANO & DESANTIS LAURA	42 DIVERTY RD	PENNINGTON NJ	08534
86	52	YOUNG EDWARD & VIRGINIA W	44 DIVERTY RD	PENNINGTON NJ	08534
86	130	HARTMAN ROBERT & KOBLIS GERALYN	43 DIVERTY RD	PENNINGTON NJ	08534
91	1	HCCS REAL ESTATE LLC	130 WASH CROSS PENN RD	PENNINGTON NJ	08534
91	1.02	BONE VENTURES LLC	1225 WHITEHORSE MERCERVLE	MERCERVILLE NJ	08619
91	1.03	HOPEWELL PROPERTIES LLC	21 KATIE'S POND RD	PRINCETON NJ	08540
91	1.04	MERCER DEVELOPMENT PROPERTIES LLC	21 KATIE'S POND RD	PRINCETON NJ	08540
91	1.05	PENNINGTON PROPERTIES LLC	21 KATIE'S POND RD	PRINCETON NJ	08540
91	3.11	CF HOPEWELL CC&L LLC	1345 AVE OF AMERICAS 46FL	NEW YORK NY	10105
91	3.12	TOWNSHIP OF HOPEWELL	201 WASH CROSS PENN RD	TITUSVILLE NJ	08560
91	3.15	CF HOPEWELL CC&L LLC	1345 AVE OF AMERICAS 46FL	NEW YORK NY	10105
91	3.95	CF HOPEWELL CC&L LLC	1345 AVE OF AMERICAS 46FL	NEW YORK NY	10105
91	5	DEER VALLEY RLTY INC C/O CREST ULTR	PO BOX 7266	TRENTON NJ	08628
91	7	NEBLING HAROLD C	1661 REED RD	PENNINGTON NJ	08534
91	8	MILLER RICHARD H JR	1659 REED RD	PENNINGTON NJ	08534
91	9	SMITH EARL S & CONSTANCE E	1653 REED RD	PENNINGTON NJ	08534
91	10	GRANT BRENNIA	1649 REED RD	PENNINGTON NJ	08534
91	22	CONRAIL-DELAWARE BOUND BROOK RR	2001 MARKET ST FLOOR 25B	PHILA PA	19101-1425
91	23	BURD THOMAS J JR & MEGHAN	1651 REED RD	PENNINGTON NJ	08534
91	25	GUZIKOWSKI D GEORGE & SOPHIE A	1639 REED RD	PENNINGTON NJ	08534
91	25.01	HAMM KATE & GORDON NANCY	1641 REED RD	PENNINGTON NJ	08534
91	25.02	US BANK TRUST NA C/O RESICAP	3630 PEACHTREE RD NE 1500	ATLANTA GA	30326
91	31	BAKER MARGARET	1657 REED RD	PENNINGTON NJ	08534
91	32	MILLER RICHARD JR	1659 REED ROAD	PENNINGTON NJ	08534
91	34	BRIEHLER MICHAEL T	1655 REED RD	PENNINGTON NJ	08534
92	1	CHOWDHURY BHANWARLAL & INDU	368 PENN TITUSVILLE RD	PENNINGTON NJ	08534
92	1.01	FRIENDS OF HOPEWELL VALLEY OPEN SP	PO BOX 395	PENNINGTON NJ	08534
92	1.04	CHOWDHURY BHANWARLA & INDU	368 PENN TITUSVILLE RD	PENNINGTON NJ	08534
92	2.011	WEN RENZE	1343 67TH ST FL 1	BROOKLYN NY	11219
92	2.012	TOWNSHIP OF HOPEWELL	201 WASH CROSS PENN RD	TITUSVILLE NJ	08560
92	5	TOWNSHIP OF HOPEWELL	201 WASH CROSS PENN RD	TITUSVILLE NJ	08560-1410
92	8	GORELLI JULIAN F	539 SCOTCH RD	PENNINGTON NJ	08534
92	9	TOWNSHIP OF HOPEWELL	201 WASH CROSS PENN RD	TITUSVILLE NJ	08560
92	46	TOWNSHIP OF HOPEWELL	201 WASH CROSS PENN RD	TITUSVILLE NJ	08560-1410
92	49	TOWNSHIP OF HOPEWELL	201 WASH CROSS PENN RD	TITUSVILLE NJ	08560-1410
93	3.03	TOWNSHIP OF HOPEWELL	201 WASH CROSS PENN RD	TITUSVILLE NJ	08560

Report Name: Parcel Profile Report, Layer: Tax Parcel, Buffer Distance: 200 foot, Created on: 07/24/2019

Municipal Code	Block	Lot	Property Location	Owner Name	Owner Address	City State	Zip Code
1106	54	7	84 PLEASANT VALLEY RD	COUNTY OF MERCER	640 S BROAD STREET	TRENTON NJ	08650
1106	54	11	BARRY RD	FOSTER MARY ROEBLING	197 WOOSAMONSA RD	PENNINGTON NJ	08534
1106	54	4	116 PLEASANT VALLEY RD	SARAFIN RICHARD JR & IRMA G	116 PLEASANT VALLEY RD	TITUSVILLE NJ	08560
1106	54	3	100 PLEASANT VALLEY RD	NEW LEAF HOMES LLC	21 LAFAYETTE AVE	TITUSVILLE NJ	08560
1106	60	34	115 PLEASANT VALLEY RD	BURD THOMAS J	233 GOAT HILL ROAD	LAMBERTVILLE NJ	08530
1106	60	5	PLEASANT VALLEY RD	CTY MERCER/DEP/ HOPEWELL TWP	640 S BROAD ST/POBOX 8068	TRENTON NJ	08650.8068
1106	60	4.02	PLEASANT VALLEY RD	COUNTY OF MERCER	640 S BROAD ST POB 8067	TRENTON NJ	08650

93	4	BECK GILLIAN	461 SCOTCH RD	TITUSVILLE NJ	08560
93	6.02	CF HOPEWELL WEST RES LLC	1345 AVE OF AMERICAS 46FL	NEW YORK NY	10105

Report Name: Parcel Profile Report, Layer: Tax Parcel, Buffer Distance: 200 foot, Created on: 07/24/2019

Municipal Code	Block	Lot	Property Location	Owner Name	Owner Address	City State	Zip Code
1106	54	7	84 PLEASANT VALLEY RD	COUNTY OF MERCER	640 S BROAD STREET	TRENTON NJ	08650
1106	54	11	BARRY RD	FOSTER MARY ROEBLING	197 WOOSAMONSA RD	PENNINGTON NJ	08534
1106	54	4	116 PLEASANT VALLEY RD	SARAFIN RICHARD JR & IRMA G	116 PLEASANT VALLEY RD	TITUSVILLE NJ	08560
1106	54	3	100 PLEASANT VALLEY RD	NEW LEAF HOMES LLC	21 LAFAYETTE AVE	TITUSVILLE NJ	08560
1106	60	34	115 PLEASANT VALLEY RD	BURD THOMAS J	233 GOAT HILL ROAD	LAMBERTVILLE NJ	08530
1106	60	5	PLEASANT VALLEY RD	CTY MERCER/DEP/ HOPEWELL TWP	640 S BROAD ST/POBOX 8068	TRENTON NJ	08650.8068
1106	60	4.02	PLEASANT VALLEY RD	COUNTY OF MERCER	640 S BROAD ST POB 8067	TRENTON NJ	08650

Freeman, Chelsey Rae

From: mkataryniak@hopewelltp.org
Sent: Monday, July 29, 2019 9:24 AM
To: Freeman, Chelsey Rae
Subject: Cover Letter for Certified List, Hopewell, NJ
Attachments: LO-07292019_PEast_Cert List.pdf

****EXTERNAL SENDER****

Good morning Chelsey,

Attached please find the cover letter for the certified list sent to you from our office last week. Please let me know if you need anything else.

Thanks,

Mark Kataryniak, PE
Hopewell Township
Community Development Director /
Township Engineer
201 Washington Crossing Pennington Road
Titusville, NJ 08560
Mkataryniak@hopewelltp.org
Tel. 609-537-0243
www.hopewelltp.org



TOWNSHIP OF HOPEWELL

MERCER COUNTY

Mark Kataryniak, PE

Community Development Director / Zoning Officer

201 Washington Crossing Pennington Road
Titusville, New Jersey 08560-1410
Phone 609-737-0612 ext 6430
Fax 609-737-2770

July 26, 2019

Attn: Chelsey Freeman
Cozen O'Connor
One Liberty Place
1650 Market Street Suite 2800
Philadelphia, PA 19103
Via email: CRFreeman@cozen.com

Re: Certified List of Residents Pursuant to N.J.S.A. 40:55D-12.c

Enclosed please find a true list of property owners located within 200' of the above referenced project area in Hopewell Township as recorded on the Hopewell Township tax map and list. Also enclosed is a list of utility companies operating within Hopewell Township that should be included with any notifications sent. The following must also be notified:

Mercer County Planning Board
640 S. Broad Street
PO Box 8068
Trenton, NJ 08650-0068

NJ Dept of Transportation
c/o Commissioner-Office of Major Access
1035 Parkway Avenue CN 600
Trenton, NJ 08625

Jersey Central Power & Light
c/o GPU Ser Tax
PO Box 1911
Morristown, NJ 07962-1911

Sincerely,


Mark Kataryniak, PE
Community Development Director



Green Sargeant's Bridge
New Jersey's Only Remaining Covered Bridge

Delaware Township

Hunterdon County, New Jersey

OFFICE OF THE ASSESSOR
SERGEANTSVILLE, NJ 08557
(609) 397-3240

Attn: Amorie Hummel
Cozen O'Connor
One Liberty Place
1650 Market Street, Suite 2800
Philadelphia, PA 1910

For: Penn East Pipeline – 40 Properties in Delaware Township (List attached)

I HEREBY CERTIFY that the following are certified listings of property owners within 200 feet of the properties noted above in the Township of Delaware as shown on the current tax list. Said property owners must be given proper notification as per state regulations as applied to the Board before whom an application is being made.

Dated: 8/7/19


Michelle Trivigno, CTA
Certification Officer for Delaware Twp.

TO BE NOTIFIED, in addition to the attached listing of property owners within Delaware Township:

Comcast
100 Randolph Road
Somerset, NJ 08873

Comcast – Mercer County
Sheryl Miranda
90 Lake Drive
East Windsor, NJ 08520

Public Service Electric and Gas Co.
Manager – Corporate Properties
80 Park Plaza, T6B
Newark, NJ 07102

Verizon
PO Box 4835
Trenton, NJ 08650-4835

Hunterdon County Planning Board
PO Box 2900
Flemington, NJ 08822

Updated 12/17/14

Contact Kingwood and West Amwell Townships for remainder of list

40 Properties:

19/37

19/38

19/25.04

19/21

19/22.01

31/10

31/11

31/4

31/3

32/33

32/4

32/5

33/19

33/2

33/21

33/23

33/4.01

53/1.03

53/1.02

53/2.01

54/9

54/6.05

54/5

54/10

54/5.02

55/2

55/2.03

55/3

60/14

60/14.01

60/12

60/5.02

60/5.01

60/6

62/12.01

62/12

62/2

62/11

62/4

62/5

PROPERTY ID	PROPERTY LOCATION	CLASS	OWNERS NAME & ADDRESS	
19 1 Q0341	SAWMILL ROAD PART-KINGWOOD TWP.	3B	CBN FARMLAND LLC % A CALANDRA 204 FIRST AVE NEWARK NJ	07107
19 31.01	27 HEWITT ROAD	2	KUENSTNER, CINDY L 27 HEWITT ROAD STOCKTON NJ	08559
19 33	16 HEWITT ROAD DEVELOPMENT EASEMENT	3A	MICHALENKO, THOMAS D & HARRY G 16 HEWITT ROAD STOCKTON NJ	08559
19 36 Q0341	25 HEWITT ROAD PART-KINGWOOD TWP.	3B	CBN FARMLAND LLC % A CALANDRA 204 FIRST AVE NEWARK NJ	07107
19 38	32 HEWITT ROAD	3A	MORRIS, DAVID J & COURTNEY 32 HEWITT ROAD STOCKTON NJ	08559
19 40	36 HEWITT ROAD	2	BIVONA, DANA L & BUNSUAN PIYAWONG 36 HEWITT ROAD STOCKTON NJ	08559
19 40.01	38 HEWITT ROAD	2	SUBOURNE, RONALD 38 HEWITT ROAD STOCKTON, NJ	08559
19 43	41 HEWITT ROAD	2	GALLMAYER, ROBERT A 41 HEWITT ROAD STOCKTON NJ	08559
19 44	37 HEWITT ROAD	2	SCHNEIDER, ROBERT & RUTH 37 HEWITT ROAD STOCKTON, NJ	08559
19 45	39 HEWITT ROAD	2	TETTEMER, ARTHUR W 39 HEWITT ROAD STOCKTON NJ	08559
19 51	43 HEWITT ROAD	3A	KENNEY, THOMAS 43 HEWITT RD STOCKTON NJ	08559
19 52	SAWMILL ROAD	1	ROSSI, ROBERT N & DONNA 52 QUINCE COURT LAWRENCEVILLE, NJ	08648

PROPERTY ID	PROPERTY LOCATION	CLASS	OWNERS NAME & ADDRESS	
19 25.03 Q0349	82 SANFORD RD DEVELOPMENT EASEMENT	3B	EMBLEY, WILLIAM 82 SANFORD ROAD STOCKTON NJ	08559
19 25.04 Q0349	78 SANFORD RD DEVELOPMENT EASEMENT	3B	EMBLEY, WILLIAM 82 SANFORD ROAD STOCKTON NJ	08559
19 31.01	27 HEWITT ROAD	2	KUENSTNER, CINDY L 27 HEWITT ROAD STOCKTON NJ	08559
19 33	16 HEWITT ROAD DEVELOPMENT EASEMENT	3A	MICHALENKO, THOMAS D & HARRY G 16 HEWITT ROAD STOCKTON NJ	08559
19 37	35 HEWITT ROAD DEVELOPMENT EASEMENT	3A	NANNI, FREDERICK J & DEBRA SUE 35 HEWITT ROAD STOCKTON NJ	08559
19 40	36 HEWITT ROAD	2	BIVONA, DANA L & BUNSUAN PIYAWONG 36 HEWITT ROAD STOCKTON NJ	08559
19 40.01	38 HEWITT ROAD	2	SUBOURNE, RONALD 38 HEWITT ROAD STOCKTON, NJ	08559
19 41	40 HEWITT ROAD	2	TRAUTMAN, LEE R & PATRICIA 40 HEWITT ROAD STOCKTON, NJ	08559
19 42	42 HEWITT ROAD	2	SHERRY, TODD M 12 SCHOOLHOUSE LANE LEBANON NJ	08833.4405
19 44	37 HEWITT ROAD	2	SCHNEIDER, ROBERT & RUTH 37 HEWITT ROAD STOCKTON, NJ	08559

PROPERTY ID	PROPERTY LOCATION	CLASS	OWNERS NAME & ADDRESS
19 5 Q0341	69 UPPER CREEK ROAD	3B	LCSR FARM LLC/CBN FARM LLC%CALANDRA 204 FIRST AVE NEWARK NJ 07107
19 7.01	45 UPPER CREEK ROAD	3A	MOUNT, GAIUS B JR & SUZANNE M 45 UPPER CREEK ROAD STOCKTON NJ 08559
19 19	50 SANFORD ROAD DEVELOPMENT EASEMENT	3A	ARON, RAYMOND JR. 50 SANFORD ROAD STOCKTON, NJ 08559
19 20	54 SANFORD ROAD	2	ARON, LISA B & RAYMOND M 54 SANFORD RD STOCKTON NJ 08559
19 22.01	66 SANFORD ROAD	2	ERRICO, LEON & CAROL 66 SANFORD ROAD STOCKTON, NJ 08559
19 23	70 SANFORD ROAD	2	SCHUMACHER, GUSTAV & GERALDINE 70 SANFORD ROAD STOCKTON, NJ 08559
19 25.04 Q0349	78 SANFORD RD DEVELOPMENT EASEMENT	3B	EMBLEY, WILLIAM 82 SANFORD ROAD STOCKTON NJ 08559
19 48	48 HEWITT ROAD	2	JEAVETTOREA, ROSEMARIE C/O NIEMCZYK 710 GARFIELD AVENUE SOUTH PLAINFIELD, NJ 07080
19 49	54 HEWITT ROAD	2	CORNELL, BRETT L&T LUFFY %B KENNEDY 54 HEWITT ROAD STOCKTON NJ 08559
31 9.01	180 KINGWOOD STOCKTON RD DEVELOPMENT EASEMENT	1	PLUM BROOK PARTNERS LLC 4 KRISTINA WAY FLEMINGTON NJ 08822
31 10 Q0328	59 SANFORD ROAD DEVELOPMENT EASEMENT	3B	MACKEY, DAN H & CARLA KELLY 60 SANFORD ROAD STOCKTON NJ 08559

PROPERTY ID	PROPERTY LOCATION	CLASS	OWNERS NAME & ADDRESS
19 21	60 SANFORD ROAD DEVELOPMENT EASEMENT	3A	MACKEY, DAN H & CARLA KELLY-MACKEY 60 SANFORD ROAD STOCKTON NJ 08559
19 23	70 SANFORD ROAD	2	SCHUMACHER, GUSTAV & GERALDINE 70 SANFORD ROAD STOCKTON, NJ 08559
31 9.01	180 KINGWOOD STOCKTON RD DEVELOPMENT EASEMENT	1	PLUM BROOK PARTNERS LLC 4 KRISTINA WAY FLEMINGTON NJ 08822
31 10 Q0328	59 SANFORD ROAD DEVELOPMENT EASEMENT	3B	MACKEY, DAN H & CARLA KELLY 60 SANFORD ROAD STOCKTON NJ 08559

PROPERTY ID	PROPERTY LOCATION	CLASS	OWNERS NAME & ADDRESS	
19 19	50 SANFORD ROAD DEVELOPMENT EASEMENT	3A	ARON, RAYMOND JR. 50 SANFORD ROAD STOCKTON, NJ	08559
19 20	54 SANFORD ROAD	2	ARON, LISA B & RAYMOND M 54 SANFORD RD STOCKTON NJ	08559
19 21	60 SANFORD ROAD DEVELOPMENT EASEMENT	3A	MACKEY, DAN H & CARLA KELLY-MACKEY 60 SANFORD ROAD STOCKTON NJ	08559
19 22.01	66 SANFORD ROAD	2	ERRICO, LEON & CAROL 66 SANFORD ROAD STOCKTON, NJ	08559
31 4	760 ROSEMONT RINGOES ROAD DEVELOPMENT EASEMENT	3A	BENCH, THEODORE C JR & EUNICE 760 ROSEMONT RINGOES RD STOCKTON NJ	08559
31 9	160 KINGWOOD STOCKTON RD DEVELOPMENT EASEMENT	3A	SAYLES, CHARITY C PO BOX 183 STOCKTON NJ	08559
31 9.01	180 KINGWOOD STOCKTON RD DEVELOPMENT EASEMENT	1	PLUM BROOK PARTNERS LLC 4 KRISTINA WAY FLEMINGTON NJ	08822
31 11	45 SANFORD ROAD	1	JCP&L D/B/A GPU % TAX DEPARTMENT 800 CABIN HILL DRIVE GREENSBURG PA	15601
31 12.02	41 SANFORD ROAD	2	HENDRICKS, ALLEN C & JANE M 41 SANFORD ROAD STOCKTON NJ	08559.1204
31 12.04	33 SANFORD ROAD	3A	DELL, ALAN & DIANA 33 SANFORD ROAD STOCKTON NJ	08559

PROPERTY ID	PROPERTY LOCATION	CLASS	OWNERS NAME & ADDRESS
19 19	50 SANFORD ROAD DEVELOPMENT EASEMENT	3A	ARON, RAYMOND JR. 50 SANFORD ROAD STOCKTON, NJ 08559
31 10 Q0328	59 SANFORD ROAD DEVELOPMENT EASEMENT	3B	MACKEY, DAN H & CARLA KELLY 60 SANFORD ROAD STOCKTON NJ 08559
31 12.02	41 SANFORD ROAD	2	HENDRICKS, ALLEN C & JANE M 41 SANFORD ROAD STOCKTON NJ 08559.1204

PROPERTY ID	PROPERTY LOCATION	CLASS	OWNERS NAME & ADDRESS	
31 3	740 ROSEMONT RINGOES ROAD DEVELOPMENT EASEMENT	3A	FISHER, CHARLES W & SANDRA 17 HARMONY SCHOOL ROAD FLEMINGTON NJ	08822
31 5	780 ROSEMONT RINGOES ROAD DEVELOPMENT EASEMENT	3A	CURTIS, RICHARD & MICHAEL F 100 TIMBERRIDGE NW #7307 ISSAQUAH WA	98027
31 9	160 KINGWOOD STOCKTON RD DEVELOPMENT EASEMENT	3A	SAYLES, CHARITY C PO BOX 183 STOCKTON NJ	08559
31 10 Q0328	59 SANFORD ROAD DEVELOPMENT EASEMENT	3B	MACKEY, DAN H & CARLA KELLY 60 SANFORD ROAD STOCKTON NJ	08559
31 12	31 SANFORD ROAD	2	GRIFFITH, DAVID & JENNIFER 31 SANFORD RD STOCKTON NJ	08559
31 12.01	29 SANFORD ROAD	2	TORTORIELLO, FRANK & DAWN 29 SANFORD ROAD STOCKTON, NJ	08559
31 12.04	33 SANFORD ROAD	3A	DELL, ALAN & DIANA 33 SANFORD ROAD STOCKTON NJ	08559
32 30	771 ROSEMONT RINGOES ROAD DEVELOPMENT EASEMENT	3A	EVANS, LLOYD T B & JACQUELINE HAUT PO BOX 93 ROSEMONT NJ	08556.0004
32 31	759 ROSEMONT RINGOES ROAD DEVELOPMENT EASEMENT	3A	NEUBAKER, LLOYD J & BARBARA J 759 ROSEMONT RINGOES ROAD STOCKTON, NJ	08559
32 32.01 Q0619	ROSEMONT RINGOES ROAD DEVELOPMENT EASEMENT	3B	DANESE, RICHARD & ANTHONY & BEVERLY 7 SOUTH MAIN STREET STOCKTON NJ	08559

PROPERTY ID	PROPERTY LOCATION	CLASS	OWNERS NAME & ADDRESS
19 13 Q0324	22 SANFORD ROAD	3B	ABBOTT, RICHARD D & ANDREA M KENYON 22 SANFORD ROAD STOCKTON NJ 08559
19 14	26 SANFORD ROAD	2	GUSTAFSON, BRUCE D & DEBORAH M 26 SANFORD ROAD STOCKTON, NJ 08559
19 15	28 SANFORD ROAD	3A	SUYDAM, LISA 28 SANFORD ROAD STOCKTON NJ 08559
31 2	722 ROSEMONT RINGOES ROAD DEVELOPMENT EASEMENT	3A	CHARLES SPRING MEADOW LLC 17 HARMONY SCHOOL RD FLEMINGTON NJ 08822
31 2.01	23 SANFORD ROAD	2	THOMAS, JOHN M & ANN B 23 SANFORD ROAD STOCKTON NJ 08559
31 4	760 ROSEMONT RINGOES ROAD DEVELOPMENT EASEMENT	3A	BENCH, THEODORE C JR & EUNICE 760 ROSEMONT RINGOES RD STOCKTON NJ 08559
31 12.01	29 SANFORD ROAD	2	TORTORIELLO, FRANK & DAWN 29 SANFORD ROAD STOCKTON, NJ 08559
32 31	759 ROSEMONT RINGOES ROAD DEVELOPMENT EASEMENT	3A	NEUBAKER, LLOYD J & BARBARA J 759 ROSEMONT RINGOES ROAD STOCKTON, NJ 08559
32 32	745 ROSEMONT RINGOES ROAD DEVELOPMENT EASEMENT	3A	DANESE, RICHARD & ANTHONY & BEVERLY 7 SOUTH MAIN STREET STOCKTON NJ 08559
32 32.01 Q0619	ROSEMONT RINGOES ROAD DEVELOPMENT EASEMENT	3B	DANESE, RICHARD & ANTHONY & BEVERLY 7 SOUTH MAIN STREET STOCKTON NJ 08559
32 33 Q0625	733 ROSEMONT RINGOES ROAD DEVELOPMENT EASEMENT	3B	BULGER, JOHN PO BOX 409 LAMBERTVILLE, NJ 08530

PROPERTY ID	PROPERTY LOCATION	CLASS	OWNERS NAME & ADDRESS	
31 2	722 ROSEMONT RINGOES ROAD DEVELOPMENT EASEMENT	3A	CHARLES SPRING MEADOW LLC 17 HARMONY SCHOOL RD FLEMINGTON NJ	08822
31 3	740 ROSEMONT RINGOES ROAD DEVELOPMENT EASEMENT	3A	FISHER, CHARLES W & SANDRA 17 HARMONY SCHOOL ROAD FLEMINGTON NJ	08822
32 4	LOWER CREEK ROAD	15F	NEW JERSEY CONSERVATION FOUNDATION 170 LONGVIEW RD FAR HILLS, NJ	07931
32 5	155 LOWER CREEK ROAD	2	FOGLIO & ASSOCIATES, LP 155 LOWER CREEK ROAD STOCKTON NJ	08559
32 32.01 Q0619	ROSEMONT RINGOES ROAD DEVELOPMENT EASEMENT	3B	DANESE, RICHARD & ANTHONY & BEVERLY 7 SOUTH MAIN STREET STOCKTON NJ	08559
32 33.01	723 ROSEMONT RINGOES ROAD	3A	PIERMAN, CHARLES J IRR TRUST 155 WICKECHEOKE RD STOCKTON NJ	08559

PROPERTY ID	PROPERTY LOCATION	CLASS	OWNERS NAME & ADDRESS
32 2.01	LOWER CREEK ROAD	1	LORIA, YITZHAK & DIANA MOY 212 LOWER CREEK ROAD STOCKTON NJ 08559
32 3.01	LOWER CREEK ROAD	15F	NEW JERSEY CONSERVATION FOUNDATION 170 LONGVIEW RD FAR HILLS, NJ 07931
32 3.03	LOWER CREEK ROAD	1	TODD, RICHARD & SUZANNE TRUSTEES 184 LOWER CREEK RD STOCKTON NJ 08559
32 4.01	LOWER CREEK ROAD	15E	TOWNSHIP OF DELAWARE/UNKNOWN OWNER PO BOX 500 SERGEANTSVILLE NJ 08557
32 5	155 LOWER CREEK ROAD	2	FOGLIO & ASSOCIATES, LP 155 LOWER CREEK ROAD STOCKTON NJ 08559
32 32.01 Q0619	ROSEMONT RINGOES ROAD DEVELOPMENT EASEMENT	3B	DANESE, RICHARD & ANTHONY & BEVERLY 7 SOUTH MAIN STREET STOCKTON NJ 08559
32 33 Q0625	733 ROSEMONT RINGOES ROAD DEVELOPMENT EASEMENT	3B	BULGER, JOHN PO BOX 409 LAMBERTVILLE, NJ 08530
32 33.01	723 ROSEMONT RINGOES ROAD	3A	PIERMAN, CHARLES J IRR TRUST 155 WICKECHEOKE RD STOCKTON NJ 08559
33 1	59 COVERED BRIDGE ROAD	2	LOSE, TODD CHRISTOPHER POB 334 STOCKTON NJ 08559
33 1.01	184 LOWER CREEK ROAD	2	TODD, RICHARD & SUZANNE TRUSTEES 184 LOWER CREEK RD STOCKTON NJ 08559
33 2 Q0610	25 COVERED BRIDGE ROAD DEVELOPMENT EASEMENT	3B	BROOK HOLLOW FARMS OF SERG LLC PO BOX 128 SERGEANTSVILLE NJ 08557
33 19	156 LOWER CREEK ROAD	3A	BUCHANAN, JOSEPH & TERESE 156 LOWER CREEK ROAD STOCKTON NJ 08559
33 21	168 LOWER CREEK ROAD	2	MAZZEI, VINCENT JR & BECKY R 168 LOWER CREEK ROAD STOCKTON NJ 08559
34 19	60 COVERED BRIDGE ROAD	3A	CONOVER, WAYNE & GAYLE M 60 COVERED BRIDGE ROAD STOCKTON NJ 08559
34 19.01	208 LOWER CREEK ROAD	2	HULME, MARTIN C & EVAGELYNN C 208 LOWER CREEK ROAD STOCKTON NJ 08559

PROPERTY ID	PROPERTY LOCATION	CLASS	OWNERS NAME & ADDRESS
32 4	LOWER CREEK ROAD	15F	NEW JERSEY CONSERVATION FOUNDATION 170 LONGVIEW RD FAR HILLS, NJ 07931
32 6.01 Q0611	139 LOWER CREEK ROAD	3B	SPINGARN, BRENDA B TRUSTEE 140 LOWER CREEK RD STOCKTON NJ 08559
32 7	133 LOWER CREEK ROAD	1	PFIZENMAYER, K & K & MCVEY, K & C 134 LOWER CREEK RD STOCKTON NJ 08559
32 32.01 Q0619	ROSEMONT RINGOES ROAD DEVELOPMENT EASEMENT	3B	DANESE, RICHARD & ANTHONY & BEVERLY 7 SOUTH MAIN STREET STOCKTON NJ 08559
33 2 Q0610	25 COVERED BRIDGE ROAD DEVELOPMENT EASEMENT	3B	BROOK HOLLOW FARMS OF SERG LLC PO BOX 128 SERGEANTSVILLE NJ 08557
33 17.03	140 LOWER CREEK ROAD	3A	SPINGARN, BRENDA B TRUSTEE 140 LOWER CREEK RD STOCKTON NJ 08559
33 18	148 LOWER CREEK ROAD	3A	WASHO, NANCY 2019 IRR INCOME TRUST 148 LOWER CREEK RD STOCKTON NJ 08559
33 19	156 LOWER CREEK ROAD	3A	BUCHANAN, JOSEPH & TERESE 156 LOWER CREEK ROAD STOCKTON NJ 08559
33 21	168 LOWER CREEK ROAD	2	MAZZEI, VINCENT JR & BECKY R 168 LOWER CREEK ROAD STOCKTON NJ 08559

PROPERTY ID	PROPERTY LOCATION	CLASS	OWNERS NAME & ADDRESS
32 3.03	LOWER CREEK ROAD	1	TODD, RICHARD & SUZANNE TRUSTEES 184 LOWER CREEK RD STOCKTON NJ 08559
32 4	LOWER CREEK ROAD	15F	NEW JERSEY CONSERVATION FOUNDATION 170 LONGVIEW RD FAR HILLS, NJ 07931
32 5	155 LOWER CREEK ROAD	2	FOGLIO & ASSOCIATES, LP 155 LOWER CREEK ROAD STOCKTON NJ 08559
33 1	59 COVERED BRIDGE ROAD	2	LOSE, TODD CHRISTOPHER POB 334 STOCKTON NJ 08559
33 1.01	184 LOWER CREEK ROAD	2	TODD, RICHARD & SUZANNE TRUSTEES 184 LOWER CREEK RD STOCKTON NJ 08559
33 3	37 COVERED BRIDGE ROAD	2	HARRIS, ROGER & FRIEDERIKE 37 COVERED BRIDGE ROAD STOCKTON NJ 08559
33 4.02	7 COVERED BRIDGE ROAD DEVELOPMENT EASEMENT	3A	WHEATON, JONATHAN HERBERT 119 WORMAN ROAD STOCKTON NJ 08559
33 19	156 LOWER CREEK ROAD	3A	BUCHANAN, JOSEPH & TERESE 156 LOWER CREEK ROAD STOCKTON NJ 08559
33 19.01	160 LOWER CREEK ROAD	2	BUCHANAN, THOMAS & SALLY & ETALS 160 LOWER CREEK RD STOCKTON NJ 08559
33 20	162 LOWER CREEK ROAD	2	KARKAS, THOMAS 162 LOWER CREEK RD STOCKTON NJ 08559
33 21	168 LOWER CREEK ROAD	2	MAZZEI, VINCENT JR & BECKY R 168 LOWER CREEK ROAD STOCKTON NJ 08559
33 23	164 LOWER CREEK ROAD	2	SEGGERMAN, TIMPSON 20 STODDARD PLACE BROOKLYN NY 11225
34 15	856 SERGEANTSVILLE ROAD	2	BOWLBY, KATHLEEN L 856 SERGEANTSVILLE ROAD STOCKTON NJ 08559
34 15.01	10 COVERED BRIDGE ROAD	2	KERR, RYAN & ROBIN 854 SERGEANTSVILLE ROAD STOCKTON NJ 08559
34 16	38 COVERED BRIDGE ROAD	2	MOLTER, DALE & TARYN GAVLICK 38 COVERED BRIDGE RD STOCKTON NJ 08559
34 16.02	16 COVERED BRIDGE ROAD	2	HULJACK, GREGORY A & JULIANA M 16 COVERED BRIDGE ROAD STOCKTON NJ 08559
34 16.04	32 COVERED BRIDGE ROAD	2	GOLTERMAN, STEPHEN & VALERIE 32 COVERED BRIDGE ROAD STOCKTON NJ 08559
34 16.05	28 COVERED BRIDGE ROAD	2	HERMOSO, EDILBERTO & ELIZABETH 28 COVERED BRIDGE RD STOCKTON NJ 08559

PROPERTY ID	PROPERTY LOCATION	CLASS	OWNERS NAME & ADDRESS	
34 16.06	24 COVERED BRIDGE ROAD	2	NERING, ROBERT & MAUREEN P O BOX 79 SERGEANTSVILLE NJ	08557
34 16.07	20 COVERED BRIDGE ROAD	2	FOWLER, LORRAINE 20 COVERED BRIDGE RD STOCKTON NJ	08559
34 16.08	12 COVERED BRIDGE ROAD	2	WALKER, EDWARD E & SANDRA K 12 COVERED BRIDGE ROAD STOCKTON NJ	08559
34 17	COVERED BRIDGE ROAD DEVELOPMENT EASEMENT	1	BROOK HOLLOW FARMS OF SERG LLC PO BOX 128 SERGEANTSVILLE NJ	08557
34 18	50 COVERED BRIDGE ROAD	2	LOUGHLIN, THOMAS G & ET / PENNSWOOD VILL 1382 NEWTOWN-LANGHORNE RD NEWTOWN PA	18940
34 19	60 COVERED BRIDGE ROAD	3A	CONOVER, WAYNE & GAYLE M 60 COVERED BRIDGE ROAD STOCKTON NJ	08559
34 25	679 ROSEMONT RINGOES ROAD DEVELOPMENT EASEMENT	3A	BROOK HOLLOW FARMS OF SERG LLC PO BOX 128 SERGEANTSVILLE NJ	08557

PROPERTY ID	PROPERTY LOCATION	CLASS	OWNERS NAME & ADDRESS
32 4	LOWER CREEK ROAD	15F	NEW JERSEY CONSERVATION FOUNDATION 170 LONGVIEW RD FAR HILLS, NJ 07931
32 5	155 LOWER CREEK ROAD	2	FOGLIO & ASSOCIATES, LP 155 LOWER CREEK ROAD STOCKTON NJ 08559
33 2 Q0610	25 COVERED BRIDGE ROAD DEVELOPMENT EASEMENT	3B	BROOK HOLLOW FARMS OF SERG LLC PO BOX 128 SERGEANTSVILLE NJ 08557
33 19	156 LOWER CREEK ROAD	3A	BUCHANAN, JOSEPH & TERESE 156 LOWER CREEK ROAD STOCKTON NJ 08559
33 23	164 LOWER CREEK ROAD	2	SEGGERMAN, TIMPSON 20 STODDARD PLACE BROOKLYN NY 11225

PROPERTY ID	PROPERTY LOCATION	CLASS	OWNERS NAME & ADDRESS
33 2 Q0610	25 COVERED BRIDGE ROAD DEVELOPMENT EASEMENT	3B	BROOK HOLLOW FARMS OF SERG LLC PO BOX 128 SERGEANTSVILLE NJ 08557
33 19	156 LOWER CREEK ROAD	3A	BUCHANAN, JOSEPH & TERESE 156 LOWER CREEK ROAD STOCKTON NJ 08559
33 19.01	160 LOWER CREEK ROAD	2	BUCHANAN, THOMAS & SALLY & ETALS 160 LOWER CREEK RD STOCKTON NJ 08559
33 20	162 LOWER CREEK ROAD	2	KARKAS, THOMAS 162 LOWER CREEK RD STOCKTON NJ 08559
33 21	168 LOWER CREEK ROAD	2	MAZZEI, VINCENT JR & BECKY R 168 LOWER CREEK ROAD STOCKTON NJ 08559

PROPERTY ID	PROPERTY LOCATION	CLASS	OWNERS NAME & ADDRESS	
33 4	119 WORMAN ROAD DEVELOPMENT EASEMENT	3A	WHEATON, MARIE E 119 WORMAN ROAD STOCKTON NJ	08559
33 4.02	7 COVERED BRIDGE ROAD DEVELOPMENT EASEMENT	3A	WHEATON, JONATHAN HERBERT 119 WORMAN ROAD STOCKTON NJ	08559
33 6	93 WORMAN ROAD	2	SLONSKY, CHARLES C & MARTIN WISSIG 93 WORMAN ROAD STOCKTON NJ	08559
33 6.01	WORMAN ROAD	1	APFFEL, JAMES R JR & ROBYN S 104 WORMAN ROAD STOCKTON NJ	08559
33 7	87 WORMAN ROAD CONSERVATION RESTRIC	3A	MCCROHAN, PETER R 87 WORMAN ROAD STOCKTON NJ	08559
33 17.03	140 LOWER CREEK ROAD	3A	SPINGARN, BRENDA B TRUSTEE 140 LOWER CREEK RD STOCKTON NJ	08559
33 18	148 LOWER CREEK ROAD	3A	WASHO, NANCY 2019 IRR INCOME TRUST 148 LOWER CREEK RD STOCKTON NJ	08559
33 19	156 LOWER CREEK ROAD	3A	BUCHANAN, JOSEPH & TERESE 156 LOWER CREEK ROAD STOCKTON NJ	08559
53 1.01	104 WORMAN ROAD	2	APFFEL, JAMES R JR & ROBYN S 104 WORMAN ROAD STOCKTON NJ	08559
53 1.02	108 WORMAN ROAD	3A	ALPAUGH, G LESTER & PATRICIA ANN P O BOX 33 STOCKTON NJ	08559
53 1.03	112 WORMAN ROAD	3A	EVANS, JACQUELINE H 112 WORMAN ROAD STOCKTON NJ	08559
53 3	906 SERGEANTSVILLE ROAD	3A	ERRICO, BARBARA E PO BOX 253 STOCKTON NJ	08559
53 13	94 WORMAN ROAD	3A	TOLMIE, MARY/C NAPRAVNIK TRUSTEES 94 WORMAN ROAD STOCKTON NJ	08559

PROPERTY ID	PROPERTY LOCATION	CLASS	OWNERS NAME & ADDRESS	
33 4	119 WORMAN ROAD DEVELOPMENT EASEMENT	3A	WHEATON, MARIE E 119 WORMAN ROAD STOCKTON NJ	08559
33 4.01 Q0641	111 WORMAN RD	3B	GUGLIOTTA, JOSEPH L & ADELE 17 KILLARNEY ST BRIDGEWATER, NJ	08807
53 1	118 WORMAN ROAD	2	POLES, RUSSELL H & JANET F 118 WORMAN ROAD STOCKTON NJ	08559
53 1.02	108 WORMAN ROAD	3A	ALPAUGH, G LESTER & PATRICIA ANN P O BOX 33 STOCKTON NJ	08559
53 2	892 SERGEANTSVILLE ROAD	3A	HOFF, JAY 892 SERGEANTSVILLE ROAD STOCKTON NJ	08559
53 2.01 Q0952	888 SERGEANTSVILLE ROAD	3B	HOFF, JAY 892 SERGEANTSVILLE ROAD STOCKTON NJ	08559

PROPERTY ID	PROPERTY LOCATION	CLASS	OWNERS NAME & ADDRESS
33 4.01 Q0641	111 WORMAN RD	3B	GUGLIOTTA, JOSEPH L & ADELE 17 KILLARNEY ST BRIDGEWATER, NJ 08807
33 6.01	WORMAN ROAD	1	APFFEL, JAMES R JR & ROBYN S 104 WORMAN ROAD STOCKTON NJ 08559
53 1.01	104 WORMAN ROAD	2	APFFEL, JAMES R JR & ROBYN S 104 WORMAN ROAD STOCKTON NJ 08559
53 1.03	112 WORMAN ROAD	3A	EVANS, JACQUELINE H 112 WORMAN ROAD STOCKTON NJ 08559
53 2	892 SERGEANTSVILLE ROAD	3A	HOFF, JAY 892 SERGEANTSVILLE ROAD STOCKTON NJ 08559
53 2.01 Q0952	888 SERGEANTSVILLE ROAD	3B	HOFF, JAY 892 SERGEANTSVILLE ROAD STOCKTON NJ 08559
53 2.03 Q0952	SERGEANTSVILLE ROAD	3B	HOFF, JAY 892 SERGEANTSVILLE ROAD STOCKTON NJ 08559
53 13	94 WORMAN ROAD	3A	TOLMIE, MARY/C NAPRAVNIK TRUSTEES 94 WORMAN ROAD STOCKTON NJ 08559

PROPERTY ID	PROPERTY LOCATION	CLASS	OWNERS NAME & ADDRESS	
53 1	118 WORMAN ROAD	2	POLES, RUSSELL H & JANET F 118 WORMAN ROAD STOCKTON NJ	08559
53 2	892 SERGEANTSVILLE ROAD	3A	HOFF, JAY 892 SERGEANTSVILLE ROAD STOCKTON NJ	08559
53 2.01 Q0952	888 SERGEANTSVILLE ROAD	3B	HOFF, JAY 892 SERGEANTSVILLE ROAD STOCKTON NJ	08559
54 1.01	10 CEMETERY ROAD	2	WINTERMUTE, BARBARA DEVENUTO 10 CEMETERY ROAD STOCKTON NJ	08559
54 1.03	881 SERGEANTSVILLE ROAD	2	WALLACE, WILLIAM & ANDREA 881 SERGEANTSVILLE ROAD STOCKTON NJ	08559
54 5	27 SANDY RIDGE ROAD	2	LOPSHIRE, HOWARD C 27 SANDY RIDGE RD STOCKTON NJ	08559
54 5.05	29 SANDY RIDGE ROAD	2	MIRONOV, MICHAEL J & AGNES 29 SANDY RIDGE ROAD STOCKTON NJ	08559
54 6.05 Q0972	SERGEANTSVILLE RD	3B	DARBY, KARL & LAURA 17 SANDY RIDGE ROAD STOCKTON NJ	08559
54 10	21 SANDY RIDGE ROAD	2	TUCCI, VALERIE A 21 SANDY RIDGE RD STOCKTON NJ	08559

PROPERTY ID	PROPERTY LOCATION	CLASS	OWNERS NAME & ADDRESS	
53 1	118 WORMAN ROAD	2	POLES, RUSSELL H & JANET F 118 WORMAN ROAD STOCKTON NJ	08559
53 2	892 SERGEANTSVILLE ROAD	3A	HOFF, JAY 892 SERGEANTSVILLE ROAD STOCKTON NJ	08559
53 2.01 Q0952	888 SERGEANTSVILLE ROAD	3B	HOFF, JAY 892 SERGEANTSVILLE ROAD STOCKTON NJ	08559
54 1.03	881 SERGEANTSVILLE ROAD	2	WALLACE, WILLIAM & ANDREA 881 SERGEANTSVILLE ROAD STOCKTON NJ	08559
54 5	27 SANDY RIDGE ROAD	2	LOPSHIRE, HOWARD C 27 SANDY RIDGE RD STOCKTON NJ	08559
54 6.01	17 SANDY RIDGE ROAD	3A	DARBY, KARL & LAURA 17 SANDY RIDGE ROAD STOCKTON NJ	08559
54 6.04 Q0972	SERGEANTSVILLE RD	3B	DARBY, KARL & LAURA 17 SANDY RIDGE ROAD STOCKTON NJ	08559
54 9	887 SERGEANTSVILLE ROAD	2	ENT, RONALD J & KATHLEEN S 887 SERGEANTSVILLE ROAD STOCKTON NJ	08559
54 10	21 SANDY RIDGE ROAD	2	TUCCI, VALERIE A 21 SANDY RIDGE RD STOCKTON NJ	08559

PROPERTY ID	PROPERTY LOCATION	CLASS	OWNERS NAME & ADDRESS
53 1	118 WORMAN ROAD	2	POLES, RUSSELL H & JANET F 118 WORMAN ROAD STOCKTON NJ 08559
54 1.01	10 CEMETERY ROAD	2	WINTERMUTE, BARBARA DEVENUTO 10 CEMETERY ROAD STOCKTON NJ 08559
54 1.03	881 SERGEANTSVILLE ROAD	2	WALLACE, WILLIAM & ANDREA 881 SERGEANTSVILLE ROAD STOCKTON NJ 08559
54 5.02	25 SANDY RIDGE ROAD	2	HOFFMAN, FRANCIS III & DALIA E 25 SANDY RIDGE RD STOCKTON NJ 08559
54 5.04	31 SANDY RIDGE ROAD	2	WALKER, STEVEN G & CYNTHIA 31 SANDY RIDGE ROAD STOCKTON NJ 08559
54 5.05	29 SANDY RIDGE ROAD	2	MIRONOV, MICHAEL J & AGNES 29 SANDY RIDGE ROAD STOCKTON NJ 08559
54 6.01	17 SANDY RIDGE ROAD	3A	DARBY, KARL & LAURA 17 SANDY RIDGE ROAD STOCKTON NJ 08559
54 6.04 Q0972	SERGEANTSVILLE RD	3B	DARBY, KARL & LAURA 17 SANDY RIDGE ROAD STOCKTON NJ 08559
54 6.05 Q0972	SERGEANTSVILLE RD	3B	DARBY, KARL & LAURA 17 SANDY RIDGE ROAD STOCKTON NJ 08559
54 9	887 SERGEANTSVILLE ROAD	2	ENT, RONALD J & KATHLEEN S 887 SERGEANTSVILLE ROAD STOCKTON NJ 08559
54 10	21 SANDY RIDGE ROAD	2	TUCCI, VALERIE A 21 SANDY RIDGE RD STOCKTON NJ 08559

PROPERTY ID	PROPERTY LOCATION	CLASS	OWNERS NAME & ADDRESS	
54 5	27 SANDY RIDGE ROAD	2	LOPSHIRE, HOWARD C 27 SANDY RIDGE RD STOCKTON NJ	08559
54 5.02	25 SANDY RIDGE ROAD	2	HOFFMAN, FRANCIS III & DALIA E 25 SANDY RIDGE RD STOCKTON NJ	08559
54 6.01	17 SANDY RIDGE ROAD	3A	DARBY, KARL & LAURA 17 SANDY RIDGE ROAD STOCKTON NJ	08559
54 6.04 Q0972	SERGEANTSVILLE RD	3B	DARBY, KARL & LAURA 17 SANDY RIDGE ROAD STOCKTON NJ	08559
54 6.05 Q0972	SERGEANTSVILLE RD	3B	DARBY, KARL & LAURA 17 SANDY RIDGE ROAD STOCKTON NJ	08559
55 2 Q0981	30 SANDY RIDGE ROAD	3B	SWITZLER, EMMA ANGELE MACY PO BOX 32 STOCKTON NJ	08559
55 8	20 SANDY RIDGE ROAD	3A	FEARY, VAUGHAN M PO BOX N STOCKTON NJ	08559

PROPERTY ID	PROPERTY LOCATION	CLASS	OWNERS NAME & ADDRESS	
54 5	27 SANDY RIDGE ROAD	2	LOPSHIRE, HOWARD C 27 SANDY RIDGE RD STOCKTON NJ	08559
54 5.04	31 SANDY RIDGE ROAD	2	WALKER, STEVEN G & CYNTHIA 31 SANDY RIDGE ROAD STOCKTON NJ	08559
54 5.05	29 SANDY RIDGE ROAD	2	MIRONOV, MICHAEL J & AGNES 29 SANDY RIDGE ROAD STOCKTON NJ	08559
54 10	21 SANDY RIDGE ROAD	2	TUCCI, VALERIE A 21 SANDY RIDGE RD STOCKTON NJ	08559
55 2 Q0981	30 SANDY RIDGE ROAD	3B	SWITZLER, EMMA ANGELE MACY PO BOX 32 STOCKTON NJ	08559
55 8	20 SANDY RIDGE ROAD	3A	FEARY, VAUGHAN M PO BOX N STOCKTON NJ	08559

PROPERTY ID	PROPERTY LOCATION	CLASS	OWNERS NAME & ADDRESS	
54 5	27 SANDY RIDGE ROAD	2	LOPSHIRE, HOWARD C 27 SANDY RIDGE RD STOCKTON NJ	08559
54 5.02	25 SANDY RIDGE ROAD	2	HOFFMAN, FRANCIS III & DALIA E 25 SANDY RIDGE RD STOCKTON NJ	08559
54 5.03	35 SANDY RIDGE ROAD	2	PECCARELLI, VICTOR & CAROL L 35 SANDY RIDGE ROAD STOCKTON NJ	08559
54 5.04	31 SANDY RIDGE ROAD	2	WALKER, STEVEN G & CYNTHIA 31 SANDY RIDGE ROAD STOCKTON NJ	08559
54 10	21 SANDY RIDGE ROAD	2	TUCCI, VALERIE A 21 SANDY RIDGE RD STOCKTON NJ	08559
55 2.02	122 SANDY RIDGE MT AIRY	3A	ANDERSON, ELEANORA & TULLIS ONSTOTT PO BOX 663 NEW HOPE PA	18938
55 2.03	34 SANDY RIDGE ROAD	3A	SWITZLER, EMMA ANGELE MACY P O BOX 32 STOCKTON NJ	08559
55 2.04	104 SANDY RIDGE MT AIRY	2	PEACOCK, DANIEL & ERIN 104 SANDY RIDGE MT AIRY STOCKTON NJ	08559
55 2.05	110 SANDY RIDGE MT AIRY	3A	LULLMAN, ALAN C & BETH I 110 SANDY RIDGE MT AIRY STOCKTON NJ	08559
55 2.06	112 SANDY RIDGE MT AIRY	2	DESCH, SCOTT R & SANDRA M 112 SANDY RIDGE-MT AIRY STOCKTON NJ	08559
55 2.08	36 SANDY RIDGE RD	2	DUNN, JAMES J & JOANNE R GAVAN 36 SANDY RIDGE ROAD STOCKTON NJ	08559
55 8	20 SANDY RIDGE ROAD	3A	FEARY, VAUGHAN M PO BOX N STOCKTON NJ	08559

PROPERTY ID	PROPERTY LOCATION	CLASS	OWNERS NAME & ADDRESS
54 5	27 SANDY RIDGE ROAD	2	LOPSHIRE, HOWARD C 27 SANDY RIDGE RD STOCKTON NJ 08559
54 5.03	35 SANDY RIDGE ROAD	2	PECCARELLI, VICTOR & CAROL L 35 SANDY RIDGE ROAD STOCKTON NJ 08559
54 5.04	31 SANDY RIDGE ROAD	2	WALKER, STEVEN G & CYNTHIA 31 SANDY RIDGE ROAD STOCKTON NJ 08559
55 2 Q0981	30 SANDY RIDGE ROAD	3B	SWITZLER, EMMA ANGELE MACY PO BOX 32 STOCKTON NJ 08559
55 2.02	122 SANDY RIDGE MT AIRY	3A	ANDERSON, ELEANORA & TULLIS ONSTOTT PO BOX 663 NEW HOPE PA 18938
55 2.04	104 SANDY RIDGE MT AIRY	2	PEACOCK, DANIEL & ERIN 104 SANDY RIDGE MT AIRY STOCKTON NJ 08559
55 2.05	110 SANDY RIDGE MT AIRY	3A	LULLMAN, ALAN C & BETH I 110 SANDY RIDGE MT AIRY STOCKTON NJ 08559
55 2.06	112 SANDY RIDGE MT AIRY	2	DESCH, SCOTT R & SANDRA M 112 SANDY RIDGE-MT AIRY STOCKTON NJ 08559
55 2.08	36 SANDY RIDGE RD	2	DUNN, JAMES J & JOANNE R GAVAN 36 SANDY RIDGE ROAD STOCKTON NJ 08559
55 3	65 BROOKVILLE HOLLOW ROAD	3A	DIBIANCA, VINCENT F 65 BROOKVILLE HOLLOW RD STOCKTON NJ 08559
55 8	20 SANDY RIDGE ROAD	3A	FEARY, VAUGHAN M PO BOX N STOCKTON NJ 08559
60 12 Q1107	9 SEABROOK ROAD DEVELOPMENT EASEMENT	3B	SPOLAR, WILLIAM A PO BOX 340 STOCKTON NJ 08559
60 14	66 BROOKVILLE HOLLOW ROAD	2	SHAFER, JEFFREY R & MARY LOUISE 66 BROOKVILLE HOLLOW ROAD STOCKTON NJ 08559
60 15	76 BROOKVILLE HOLLOW ROAD	2	GRAY, GORDON 76 BROOKVILLE HOLLOW ROAD STOCKTON NJ 08559
60 15.01	74 BROOKVILLE HOLLOW ROAD	2	SOLT, CHARLES R 74 BROOKVILLE HOLLOW ROAD STOCKTON NJ 08559
60 15.02	70 BROOKVILLE HOLLOW ROAD DEVELOPMENT EASEMENT	3A	SPOLAR, WILLIAM A PO BOX 340 STOCKTON NJ 08559

ADJACENT PROPERTY LISTING

APPLICANT: Block 55 Lot 3
 COUNTY 10 HUNTERDON

TAXING DISTRICT 07 DELAWARE TWP

PROPERTY ID	PROPERTY LOCATION	CLASS	OWNERS NAME & ADDRESS
55 2.03	34 SANDY RIDGE ROAD	3A	SWITZLER, EMMA ANGELE MACY P O BOX 32 STOCKTON NJ 08559
55 3.01	57 BROOKVILLE HOLLOW ROAD 2		JONES, JONATHAN C & ROBERT W HEUER 57 BROOKVILLE HOLLOW RD STOCKTON NJ 08559
55 3.02	55 BROOKVILLE HOLLOW RD	2	FLEMING, MICHAEL P & LAURA L 55 BROOKVILLE HOLLOW RD STOCKTON NJ 08559
55 3.03	17 GRAFTON ROAD	2	KEENER, CHARLES G & PHILIPPA C 17 GRAFTON ROAD STOCKTON NJ 08559
55 4.01	23 GRAFTON ROAD	1	SIGEL, GEORGE H JR & GENEVIEVE M 21 GRAFTON ROAD STOCKTON NJ 08559
55 4.02	21 GRAFTON ROAD	2	SIGEL, GEORGE H JR & GENEVIEVE M 21 GRAFTON ROAD STOCKTON NJ 08559
55 8	20 SANDY RIDGE ROAD	3A	FEARY, VAUGHAN M PO BOX N STOCKTON NJ 08559
60 12 Q1107	9 SEABROOK ROAD DEVELOPMENT EASEMENT	3B	SPOLAR, WILLIAM A PO BOX 340 STOCKTON NJ 08559
60 13	60 BROOKVILLE HOLLOW ROAD 1		PFENNINGER, E. BRIAN 166 FERRY ROAD FLEMINGTON NJ 08822
60 14	66 BROOKVILLE HOLLOW ROAD 2		SHAFER, JEFFREY R & MARY LOUISE 66 BROOKVILLE HOLLOW ROAD STOCKTON NJ 08559
60 14.01	64 BROOKVILLE HOLLOW ROAD	3A	SOLOMON, NEAL S & JEANNETTE 64 BROOKVILLE HOLLOW ROAD STOCKTON NJ 08559
60 14.02	62 BROOKVILLE HOLLOW ROAD 2		JOHNSON, ADAM H & MICHELLE 105 GRANDVIEW AVE NORTH PLAINFIELD NJ 07060
60 15.02	70 BROOKVILLE HOLLOW ROAD DEVELOPMENT EASEMENT	3A	SPOLAR, WILLIAM A PO BOX 340 STOCKTON NJ 08559

ADJACENT PROPERTY LISTING

APPLICANT: Block 60 Lot 14
 COUNTY 10 HUNTERDON

TAXING DISTRICT 07 DELAWARE TWP

PROPERTY ID	PROPERTY LOCATION	CLASS	OWNERS NAME & ADDRESS	
55 2.03	34 SANDY RIDGE ROAD	3A	SWITZLER, EMMA ANGELE MACY P O BOX 32 STOCKTON NJ	08559
55 3	65 BROOKVILLE HOLLOW ROAD	3A	DIBIANCA, VINCENT F 65 BROOKVILLE HOLLOW RD STOCKTON NJ	08559
60 12 Q1107	9 SEABROOK ROAD DEVELOPMENT EASEMENT	3B	SPOLAR, WILLIAM A PO BOX 340 STOCKTON NJ	08559
60 14.01	64 BROOKVILLE HOLLOW ROAD	3A	SOLOMON, NEAL S & JEANNETTE 64 BROOKVILLE HOLLOW ROAD STOCKTON NJ	08559
60 15.02	70 BROOKVILLE HOLLOW ROAD DEVELOPMENT EASEMENT	3A	SPOLAR, WILLIAM A PO BOX 340 STOCKTON NJ	08559

PROPERTY ID	PROPERTY LOCATION	CLASS	OWNERS NAME & ADDRESS	
55 3	65 BROOKVILLE HOLLOW ROAD	3A	DIBIANCA, VINCENT F 65 BROOKVILLE HOLLOW RD STOCKTON NJ	08559
60 12 Q1107	9 SEABROOK ROAD DEVELOPMENT EASEMENT	3B	SPOLAR, WILLIAM A PO BOX 340 STOCKTON NJ	08559
60 14	66 BROOKVILLE HOLLOW ROAD	2	SHAFER, JEFFREY R & MARY LOUISE 66 BROOKVILLE HOLLOW ROAD STOCKTON NJ	08559
60 14.02	62 BROOKVILLE HOLLOW ROAD	2	JOHNSON, ADAM H & MICHELLE 105 GRANDVIEW AVE NORTH PLAINFIELD NJ	07060

ADJACENT PROPERTY LISTING

APPLICANT: Block 60 Lot 12
 COUNTY 10 HUNTERDON

TAXING DISTRICT 07 DELAWARE TWP

PROPERTY ID	PROPERTY LOCATION	CLASS	OWNERS NAME & ADDRESS
55 2.03	34 SANDY RIDGE ROAD	3A	SWITZLER, EMMA ANGELE MACY P O BOX 32 STOCKTON NJ 08559
55 3	65 BROOKVILLE HOLLOW ROAD	3A	DIBIANCA, VINCENT F 65 BROOKVILLE HOLLOW RD STOCKTON NJ 08559
59 1	12 SEABROOK ROAD DEVELOPMENT EASEMENT	3A	RIGNEY, JAMES H & TIFFANY TEETER PO BOX 309 12 SEABROOK RD STOCKTON NJ 08559
59 2.01	20 SEABROOK ROAD	2	WALSH, JOSEPH H & DEBORAH C 20 SEABROOK ROAD STOCKTON NJ 08559
59 2.02	22 SEABROOK ROAD	2	PAPPERMAN, MAX & AMY PINDER 22 SEABROOK RD STOCKTON NJ 08559
59 2.03	24 SEABROOK ROAD	2	SERRANTI, TESS 24 SEABROOK ROAD STOCKTON NJ 08559
60 5 Q1107	79 LAMBERTVILLE HQTS RD	3B	SPOLAR, WILLIAM A PO BOX 340 STOCKTON NJ 08559
60 5.01	61 LAMBERTVILLE HQTS RD	2	RACZKIEWICZ, HOWARD & LUKE MAGLIARO 68 LAKE AVE OCEAN GROVE NJ 07756
60 5.02	67 LAMBERTVILLE HQTS RD	2	KOWALCZYK, THOMAS A & JANE L ROOSA 67 LAMBERTVILLE-HQTS RD LAMBERTVILLE NJ 08530
60 6	53 LAMBERTVILLE HQTS RD	3A	DELCASALE, MICHAEL V & JEANNETTE V 53 LAMBERTVILLE-HQTRS RD LAMBERTVILLE NJ 08530
60 11	35 SEABROOK ROAD	2	FENNELL, ROBERT W & JOYCE 35 SEABROOK ROAD STOCKTON NJ 08559
60 11.04	23 SEABROOK ROAD	2	GAROFALINI, STEPHEN H & KAREN 23 SEABROOK ROAD STOCKTON NJ 08559
60 12.01	11 SEABROOK ROAD	2	VAN ORDEN, FREDERICK G PO BOX 312 STOCKTON NJ 08559
60 13	60 BROOKVILLE HOLLOW ROAD	1	PFENNINGER, E. BRIAN 166 FERRY ROAD FLEMINGTON NJ 08822
60 14	66 BROOKVILLE HOLLOW ROAD	2	SHAHER, JEFFREY R & MARY LOUISE 66 BROOKVILLE HOLLOW ROAD STOCKTON NJ 08559
60 14.01	64 BROOKVILLE HOLLOW ROAD	3A	SOLOMON, NEAL S & JEANNETTE 64 BROOKVILLE HOLLOW ROAD STOCKTON NJ 08559
60 14.02	62 BROOKVILLE HOLLOW ROAD	2	JOHNSON, ADAM H & MICHELLE 105 GRANDVIEW AVE NORTH PLAINFIELD NJ 07060
60 15.02	70 BROOKVILLE HOLLOW ROAD DEVELOPMENT EASEMENT	3A	SPOLAR, WILLIAM A PO BOX 340 STOCKTON NJ 08559

PROPERTY ID	PROPERTY LOCATION	CLASS	OWNERS NAME & ADDRESS	
60 5 Q1107	79 LAMBERTVILLE HQTS RD	3B	SPOLAR, WILLIAM A PO BOX 340 STOCKTON NJ	08559
60 5.01	61 LAMBERTVILLE HQTS RD	2	RACZKIEWICZ, HOWARD & LUKE MAGLIARO 68 LAKE AVE OCEAN GROVE NJ	07756
60 12 Q1107	9 SEABROOK ROAD DEVELOPMENT EASEMENT	3B	SPOLAR, WILLIAM A PO BOX 340 STOCKTON NJ	08559
62 12.02 Q1158	LAMBERTVILLE HQTS RD	3B	KOHLER, RICHARD & E % KAREN KOHLER 752 NORTH STREET GREENWICH CT	06831
62 12.03 Q1158	LAMBERTVILLE HQTS RD	3B	KOHLER, RICHARD & E % KAREN KOHLER 752 NORTH STREET GREENWICH CT	06831

PROPERTY ID	PROPERTY LOCATION	CLASS	OWNERS NAME & ADDRESS
60 5 Q1107	79 LAMBERTVILLE HQTS RD	3B	SPOLAR, WILLIAM A PO BOX 340 STOCKTON NJ 08559
60 5.02	67 LAMBERTVILLE HQTS RD	2	KOWALCZYK, THOMAS A & JANE L ROOSA 67 LAMBERTVILLE-HQTS RD LAMBERTVILLE NJ 08530
60 6	53 LAMBERTVILLE HQTS RD	3A	DELCASALE, MICHAEL V & JEANETTE V 53 LAMBERTVILLE-HQTRS RD LAMBERTVILLE NJ 08530
60 12 Q1107	9 SEABROOK ROAD DEVELOPMENT EASEMENT	3B	SPOLAR, WILLIAM A PO BOX 340 STOCKTON NJ 08559
62 12.01	56 LAMBERTVILLE HQTS RD	2	JOHNSON, THEODORE H III & HARRIET P 56 LAMBERTVILLE HQTS RD LAMBERTVILLE NJ 08530
62 12.02 Q1158	LAMBERTVILLE HQTS RD	3B	KOHLER, RICHARD & E % KAREN KOHLER 752 NORTH STREET GREENWICH CT 06831
62 12.03 Q1158	LAMBERTVILLE HQTS RD	3B	KOHLER, RICHARD & E % KAREN KOHLER 752 NORTH STREET GREENWICH CT 06831

PROPERTY ID	PROPERTY LOCATION	CLASS	OWNERS NAME & ADDRESS
60 5.01	61 LAMBERTVILLE HQTS RD	2	RACZKIEWICZ, HOWARD & LUKE MAGLIARO 68 LAKE AVE OCEAN GROVE NJ 07756
60 7	45 LAMBERTVILLE HQTS RD	2	HUFFMAN, CHARLES C III & MARGARET 45 LAMBERTVILLE-HQTRS RD LAMBERTVILLE NJ 08530
60 9.03	49 LAMBERTVILLE HQTS RD	2	VASEY, ALBERT MARK & MARY P 49 LAMBERTVILLE HQTS ROAD LAMBERTVILLE NJ 08530
60 9.04	31 LAMBERTVILLE HQTS RD	3A	COSTABILE, ANTHONY J SR FAMILY TRST 4041 HERBERTSVILLE RD WALL NJ 08724
60 11	35 SEABROOK ROAD	2	FENNELL, ROBERT W & JOYCE 35 SEABROOK ROAD STOCKTON NJ 08559
60 11.01	37 SEABROOK ROAD	2	HERDMAN, FRANK & GAIL TRUSTEES 37 SEABROOK ROAD STOCKTON NJ 08559
60 12 Q1107	9 SEABROOK ROAD DEVELOPMENT EASEMENT	3B	SPOLAR, WILLIAM A PO BOX 340 STOCKTON NJ 08559
62 12 Q1158	40 LAMBERTVILLE HQTS RD	3B	KOHLER, RICHARD&E ETALS% K KOHLER 752 NORTH STREET GREENWICH CT 06831
62 12.01	56 LAMBERTVILLE HQTS RD	2	JOHNSON, THEODORE H III & HARRIET P 56 LAMBERTVILLE HQTS RD LAMBERTVILLE NJ 08530
62 12.02 Q1158	LAMBERTVILLE HQTS RD	3B	KOHLER, RICHARD & E % KAREN KOHLER 752 NORTH STREET GREENWICH CT 06831

PROPERTY ID	PROPERTY LOCATION	CLASS	OWNERS NAME & ADDRESS
60 6	53 LAMBERTVILLE HQTS RD	3A	DELCASALE, MICHAEL V & JEANETTE V 53 LAMBERTVILLE-HQTRS RD LAMBERTVILLE NJ 08530
60 7	45 LAMBERTVILLE HQTS RD	2	HUFFMAN, CHARLES C III & MARGARET 45 LAMBERTVILLE-HQTRS RD LAMBERTVILLE NJ 08530
60 8	41 LAMBERTVILLE HQTS RD	2	MILCAREK, PAMELA J 41 LAMBERTVILLE HDQTRS RD LAMBERTVILLE NJ 08530
60 9	9 LAMBERTVILLE HQTS RD	3A	SKEUSE, JOHN T & ELAINE C TRUST 93 BOULDER POINT ROAD LAKEVILLE PA 18438
60 9.01	37 LAMBERTVILLE HQTS RD	2	SPOLAR, KAREN A 37 LAMBERTVILLE-HQTRS RD LAMBERTVILLE NJ 08530
60 9.02	25 LAMBERTVILLE HQTS RD	2	HIRSCH, DAVID & DENISE NARDI 25 LAMBERTVILLE-HQTRS RD LAMBERTVILLE NJ 08530
60 9.03	49 LAMBERTVILLE HQTS RD	2	VASEY, ALBERT MARK & MARY P 49 LAMBERTVILLE HQTS ROAD LAMBERTVILLE NJ 08530
60 9.04	31 LAMBERTVILLE HQTS RD	3A	COSTABILE, ANTHONY J SR FAMILY TRST 4041 HERBERTSVILLE RD WALL NJ 08724
62 1	4 HAMP ROAD LIFE EST-RALPH&CINDY	3A	PARROS, JEFFREY & HOLLEE & ETALS 4 HAMP RD LAMBERTVILLE NJ 08530
62 2	30 HAMP ROAD	3A	PATTERSON, KARYL 30 HAMP ROAD LAMBERTVILLE NJ 08530
62 2.01 Q1152	20 HAMP ROAD	3B	SCHULZ, FRANKLIN & JOAN 796 SW WOODCREEK DR PALM CITY FL 34990.1839
62 2.02	16 HAMP ROAD	3A	WARNER, GARY C & JOAN 16 HAMP ROAD LAMBERTVILLE NJ 08530
62 3	46 HAMP ROAD DEVELOPMENT EASEMENT	3A	COOPER, FRANK B & SONS LLC 45 HAMP ROAD LAMBERTVILLE NJ 08530
62 4	70 HAMP RD DEVELOPMENT EASEMENT	3A	CAFFREY, EUGENE I & MARY ELLEN TRUST 38 WEST HIGHLAND AVE PHILADELPHIA PA 19118.3310
62 6	133 SEABROOK ROAD	3A	HAMILL, JANE L & JASON P 133 SEABROOK RD LAMBERTVILLE NJ 08530.2406
62 6.04 Q1161	72 LAMBERTVILLE HQTS RD	3B	SIWULEC, GERI ANN 70 LAMBERTVILLE-HQTRS RD LAMBERTVILLE NJ 08530
62 6.05	70 LAMBERTVILLE HQTS RD	3A	SIWULEC, DAVID J & GERI ANN 70 LAMBERTVILLE-HQTRS RD LAMBERTVILLE NJ 08530
62 6.06 Q1103	SEABROOK RD	3B	SKEUSE, JOHN T & ELAINE 9 LAMBERTVILLE HQTS RD LAMBERTVILLE, NJ 08530

PROPERTY ID	PROPERTY LOCATION	CLASS	OWNERS NAME & ADDRESS
62 11	60 HAMP ROAD	3A	VANDERBORGHT, CARL A & VALERIE L 60 HAMP ROAD LAMBERTVILLE NJ 08530
62 12.01	56 LAMBERTVILLE HQTS RD	2	JOHNSON, THEODORE H III & HARRIET P 56 LAMBERTVILLE HQTS RD LAMBERTVILLE NJ 08530
62 12.02 Q1158	LAMBERTVILLE HQTS RD	3B	KOHLER, RICHARD & E % KAREN KOHLER 752 NORTH STREET GREENWICH CT 06831
62 12.03 Q1158	LAMBERTVILLE HQTS RD	3B	KOHLER, RICHARD & E % KAREN KOHLER 752 NORTH STREET GREENWICH CT 06831
62 12.04 Q1158	LAMBERTVILLE HQTS RD	3B	KOHLER, RICHARD & E % KAREN KOHLER 752 NORTH STREET GREENWICH CT 06831
62 12.05 Q1158	LAMBERTVILLE HQTS RD	3B	KOHLER, RICHARD & E % KAREN KOHLER 752 NORTH STREET GREENWICH CT 06831

PROPERTY ID	PROPERTY LOCATION	CLASS	OWNERS NAME & ADDRESS
61 10	45 HAMP ROAD DEVELOPMENT EASEMENT	3A	COOPER, FRANK B & SONS LLC 45 HAMP ROAD LAMBERTVILLE NJ 08530
61 11 Q1136	25 HAMP ROAD	3B	SHULL IRREVOCABLE TRUST C/O BIERMAN 10 BERNATH DRIVE HAMILTON SQUARE NJ 08690
62 2.01	20 HAMP ROAD	3A	SCHULZ, FRANKLIN & JOAN 796 SW WOODCREEK DR PALM CITY FL 34990.1839
62 2.02	16 HAMP ROAD	3A	WARNER, GARY C & JOAN 16 HAMP ROAD LAMBERTVILLE NJ 08530
62 3	46 HAMP ROAD DEVELOPMENT EASEMENT	3A	COOPER, FRANK B & SONS LLC 45 HAMP ROAD LAMBERTVILLE NJ 08530
62 11	60 HAMP ROAD	3A	VANDEBORGHT, CARL A & VALERIE L 60 HAMP ROAD LAMBERTVILLE NJ 08530
62 12	40 LAMBERTVILLE HQTS RD	3A	KOHLER, RICHARD&E ETALS% K KOHLER 752 NORTH STREET GREENWICH CT 06831

PROPERTY ID	PROPERTY LOCATION	CLASS	OWNERS NAME & ADDRESS
62 3	46 HAMP ROAD DEVELOPMENT EASEMENT	3A	COOPER, FRANK B & SONS LLC 45 HAMP ROAD LAMBERTVILLE NJ 08530
62 4	70 HAMP RD DEVELOPMENT EASEMENT	3A	CAFFREY, EUGENE I & MARY ELLEN TRUST 38 WEST HIGHLAND AVE PHILADELPHIA PA 19118.3310
62 6.05	70 LAMBERTVILLE HQTS RD	3A	SIWULEC, DAVID J & GERI ANN 70 LAMBERTVILLE-HQTRS RD LAMBERTVILLE NJ 08530
62 12	40 LAMBERTVILLE HQTS RD	3A	KOHLER, RICHARD & ETALS% K KOHLER 752 NORTH STREET GREENWICH CT 06831

PROPERTY ID	PROPERTY LOCATION	CLASS	OWNERS NAME & ADDRESS
61 9 Q1135	61 HAMP ROAD DEVELOPMENT EASEMENT	3B	COOPER, FRANK B & SONS LLC 45 HAMP ROAD LAMBERTVILLE NJ 08530
62 3	46 HAMP ROAD DEVELOPMENT EASEMENT	3A	COOPER, FRANK B & SONS LLC 45 HAMP ROAD LAMBERTVILLE NJ 08530
62 4.01	56 HAMP ROAD	2	PETERS, EDWARD ALBERT JR 56 HAMP ROAD LAMBERTVILLE NJ 08530
62 4.03 Q1154	58 HAMP ROAD DEVELOPMENT EASEMENT	3B	CAFFREY, EUGENE I & MARY ELLEN TRUST 38 WEST HIGHLAND AVE PHILADELPHIA PA 19118.3310
62 4.04 Q1154	80 HAMP ROAD DEVELOPMENT EASEMENT	3B	CAFFREY, EUGENE I & MARY ELLEN TRUST 38 WEST HIGHLAND AVE PHILADELPHIA PA 19118.3310
62 5	74 ALEXAUKEN CREEK ROAD	2	MCADAM, JOHN J & KATHLEEN A 74 ALEXAUKEN CREEK ROAD LAMBERTVILLE NJ 08530
62 6.05	70 LAMBERTVILLE HQTS RD	3A	SIWULEC, DAVID J & GERI ANN 70 LAMBERTVILLE-HQTRS RD LAMBERTVILLE NJ 08530
62 11	60 HAMP ROAD	3A	VANDERBORGHT, CARL A & VALERIE L 60 HAMP ROAD LAMBERTVILLE NJ 08530
62 100	.	5A	BLACK RIVER & WESTERN CORP. P O BOX 200 RINGOES, NJ 08551

PROPERTY ID	PROPERTY LOCATION	CLASS	OWNERS NAME & ADDRESS
62 4	70 HAMP RD DEVELOPMENT EASEMENT	3A	CAFFREY, EUGENE I & MARY ELLEN TRUST 38 WEST HIGHLAND AVE PHILADELPHIA PA 19118.3310
62 6.05	70 LAMBERTVILLE HQTS RD	3A	SIWULEC, DAVID J & GERI ANN 70 LAMBERTVILLE-HQTRS RD LAMBERTVILLE NJ 08530
62 11	60 HAMP ROAD	3A	VANDEBORGHT, CARL A & VALERIE L 60 HAMP ROAD LAMBERTVILLE NJ 08530
62 100	.	5A	BLACK RIVER & WESTERN CORP. P O BOX 200 RINGOES, NJ 08551



Township of Holland

61 Church Road, Milford, New Jersey 08848

OFFICE OF THE ASSESSOR


(908) 995-4830 * Fax: (908)995-0883

Attn: Amorie Hummel
Cozen O'Connor
One Liberty Place
1650 Market Street, Suite 2800
Philadelphia, PA 19103

Re: Certified List - PennEast Pipeline Company (attached list of lots)

I hereby certify that the following are certified listings of property owners within 200 feet of the above noted lots, in the Township of Holland as shown on the current tax list. Said property owners must be given proper notification as per state regulations as applied to the Board before whom an application is being made.

Dated: 8/8/19

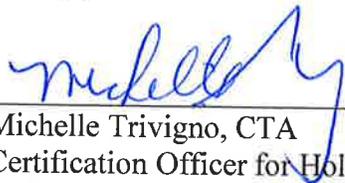

Michelle Trivigno, CTA
Certification Officer for Holland Twp.

To be notified in addition to the attached listings of property owners within Holland Township:

Hunterdon County Planning Board
PO Box 2900
Flemington, NJ 08822

All utility companies listed on the following page.

Contact the Township of Alexandria and the Borough of Milford for remainder of list

200' Lists:

18/12	17/20
27/10	17/80.07
27/20	17/80.02
13/41	17/80.03
13/30	17/24
13/29	25/30
21/8	25/59
21/14	25/58
21/15	
21/4.03	
21/22	
21/63	
21/20	
21/30.05	
21/30	
21/30.02	
21/18.04	
21/18.02	
21/18	
21/25	
26/11	
20/10	
20/9	
20/12	
20/13	
22/47	
22/47.01	
22/62	
22/59.02	
22/59	
22/55.01	
22/58.01	
22/56	
22/57	
24/6	
24/11	
24/13	
24/3	
15/3.01	
15/3	
15/12	
15/7	
15/9	
17/27	
17/28.01	

PROPERTY ID	PROPERTY LOCATION	CLASS	OWNERS NAME & ADDRESS
18 11	RIVER RD	1	RADER, ROBERT C & SIGNE A 75 OLD RIVER RD MILFORD NJ 08848
18 13	RIVER RD	1	GEORGIA-PACIFIC CORRUGATED III LLC PO BOX 105681/PROP TAX DE ATLANTA GA 30348
27 6	75 OLD RIVER ROAD	2	RADER, ROBERT C & SIGNE A 75 OLD RIVER RD MILFORD NJ 08848
27 10	RIVER RD	4B	GEORGIA-PACIFIC CORRUGATED III LLC PO BOX 105681/PROP TAX DE ATLANTA GA 30348

PROPERTY ID	PROPERTY LOCATION	CLASS	OWNERS NAME & ADDRESS
13 29.01 Q0086	RIEGELSVILLE RD	3B	JEANNE MOORE LIV TR/WILLIAM S MOORE 4204 BRETTON BAY LANE DALLAS TX 75287
13 41	626 RIEGELSVILLE ROAD	3A	SNYDER, PHILIP H & LINDA L 626 RIEGELSVILLE ROAD MILFORD NJ 08848
13 41.02 Q0180	RIEGELSVILLE RD	3B	SNYDER, PHILIP & LINDA 626 RIEGELSVILLE RD MILFORD, NJ 08848
13 42	650 RIEGELSVILLE RD	2	HARTRUM, TREVOR & MICHELLE 650 RIEGELSVILLE RD MILFORD NJ 08848
13 43	646 RIEGELSVILLE ROAD	2	SNYDER, C BRUCE 646 RIEGELSVILLE ROAD MILFORD NJ 08848
13 44	622 RIEGELSVILLE ROAD	2	ZUCHOWSKI, WILLIAM H & PAMELA M 622 RIEGELSVILLE ROAD MILFORD NJ 08848
13 45	616 RIEGELSVILLE ROAD	2	LIPPINCOTT, WARREN B ETALS 616 RIEGELSVILLE ROAD MILFORD, NJ 08848
13 51	RIVER RD	1	EQUITY TRUST CO CUS FBO S ZOLNAY 95 STOMPF TAVERN ROAD STOCKTON NJ 08559
18 11	RIVER RD	1	RADER, ROBERT C & SIGNE A 75 OLD RIVER RD MILFORD NJ 08848
18 12	82 OLD RIVER RD	2	THOMPSON, RICHARD S & ANNE PO BOX 464 PEAPACK NJ 07977.0464
18 13	RIVER RD	1	GEORGIA-PACIFIC CORRUGATED III LLC PO BOX 105681/PROP TAX DE ATLANTA GA 30348
18 19	RIVER RD	1	JONES, PATRICK & XIAOHUA 97 OLD RIVER ROAD MILFORD, NJ 08848
27 4	57 OLD RIVER ROAD	2	FERREIRA, JOSE & KATHRYN KURTZ 325 NORTH END AVE #16K NEW YORK NY 10282
27 5	59 OLD RIVER ROAD	2	TWOMEY FRANCIS PO BOX 515 MILFORD NJ 08848
27 6	75 OLD RIVER ROAD	2	RADER, ROBERT C & SIGNE A 75 OLD RIVER RD MILFORD NJ 08848
27 11 Q0142	RIVER RD	3B	STAROSIELSKI, ERIC & AMITA 115 OLD RIVER RD MILFORD NJ 08848
27 12	115 OLD RIVER ROAD CONSERVATION EASEMEN	3A	STAROSIELSKI, ERIC & AMITA 115 OLD RIVER ROAD MILFORD NJ 08848
27 20	RIVER RD	1	GEORGIA-PACIFIC CORRUGATED III LLC PO BOX 105681/PROP TAX DE ATLANTA GA 30348

PROPERTY ID	PROPERTY LOCATION	CLASS	OWNERS NAME & ADDRESS
13 29.01 Q0086	RIEGELSVILLE RD	3B	JEANNE MOORE LIV TR/WILLIAM S MOORE 4204 BRETTON BAY LANE DALLAS TX 75287
13 38.02	678 RIEGELSVILLE ROAD	3A	GILMORE, DONALD & HENRIETTA 678 RIEGELSVILLE ROAD MILFORD NJ 08848
13 41	626 RIEGELSVILLE ROAD	3A	SNYDER, PHILIP H & LINDA L 626 RIEGELSVILLE ROAD MILFORD NJ 08848
13 41.01 Q0180	RIEGELSVILLE RD	3B	SNYDER, PHILIP & LINDA 626 RIEGELSVILLE RD MILFORD, NJ 08848
13 41.02 Q0180	RIEGELSVILLE RD	3B	SNYDER, PHILIP & LINDA 626 RIEGELSVILLE RD MILFORD, NJ 08848
13 42	650 RIEGELSVILLE RD	2	HARTRUM, TREVOR & MICHELLE 650 RIEGELSVILLE RD MILFORD NJ 08848
13 43	646 RIEGELSVILLE ROAD	2	SNYDER, C BRUCE 646 RIEGELSVILLE ROAD MILFORD NJ 08848
13 44	622 RIEGELSVILLE ROAD	2	ZUCHOWSKI, WILLIAM H & PAMELA M 622 RIEGELSVILLE ROAD MILFORD NJ 08848
13 45	616 RIEGELSVILLE ROAD	2	LIPPINCOTT, WARREN B ETALS 616 RIEGELSVILLE ROAD MILFORD, NJ 08848
27 4	57 OLD RIVER ROAD	2	FERREIRA, JOSE & KATHRYN KURTZ 325 NORTH END AVE #16K NEW YORK NY 10282
27 5	59 OLD RIVER ROAD	2	TWOMEY FRANCIS PO BOX 515 MILFORD NJ 08848
27 10	RIVER RD	4B	GEORGIA-PACIFIC CORRUGATED III LLC PO BOX 105681/PROP TAX DE ATLANTA GA 30348
27 21	RIEGELSVILLE ROAD	1	FERREIRA, JOSE & KATHRYN KURTZ 325 NORTH END AVE #16K NEW YORK NY 10282
27 100	OLD RIVER ROAD	5A	BELVIDERE & DELAWARE RIVER RAILWAY PO BOX 22 RINGOES NJ 08551

PROPERTY ID	PROPERTY LOCATION	CLASS	OWNERS NAME & ADDRESS
27 21	RIEGELSVILLE ROAD	1	FERREIRA, JOSE & KATHRYN KURTZ 325 NORTH END AVE #16K NEW YORK NY 10282
27 25	97 OLD RIVER ROAD	2	JONES, PATRICK & XIAOHUA 97 OLD RIVER RD MILFORD NJ 08848
27 100	OLD RIVER ROAD	5A	BELVIDERE & DELAWARE RIVER RAILWAY PO BOX 22 RINGOES NJ 08551

PROPERTY ID	PROPERTY LOCATION	CLASS	OWNERS NAME & ADDRESS
13 29.01 Q0086	RIEGELSVILLE RD	3B	JEANNE MOORE LIV TR/WILLIAM S MOORE 4204 BRETTON BAY LANE DALLAS TX 75287
13 30	398 CHURCH ROAD	3A	JEANNE MOORE LIV TR/WILLIAM S MOORE 4204 BRETTON BAY LANE DALLAS TX 75287
13 38.02	678 RIEGELSVILLE ROAD	3A	GILMORE, DONALD & HENRIETTA 678 RIEGELSVILLE ROAD MILFORD NJ 08848
13 41.01 Q0180	RIEGELSVILLE RD	3B	SNYDER, PHILIP & LINDA 626 RIEGELSVILLE RD MILFORD, NJ 08848
13 41.02 Q0180	RIEGELSVILLE RD	3B	SNYDER, PHILIP & LINDA 626 RIEGELSVILLE RD MILFORD, NJ 08848
13 42	650 RIEGELSVILLE RD	2	HARTRUM, TREVOR & MICHELLE 650 RIEGELSVILLE RD MILFORD NJ 08848
13 43	646 RIEGELSVILLE ROAD	2	SNYDER, C BRUCE 646 RIEGELSVILLE ROAD MILFORD NJ 08848
13 44	622 RIEGELSVILLE ROAD	2	ZUCHOWSKI, WILLIAM H & PAMELA M 622 RIEGELSVILLE ROAD MILFORD NJ 08848
13 45	616 RIEGELSVILLE ROAD	2	LIPPINCOTT, WARREN B ETALS 616 RIEGELSVILLE ROAD MILFORD, NJ 08848
27 10	RIVER RD	4B	GEORGIA-PACIFIC CORRUGATED III LLC PO BOX 105681/PROP TAX DE ATLANTA GA 30348
27 20	RIVER RD	1	GEORGIA-PACIFIC CORRUGATED III LLC PO BOX 105681/PROP TAX DE ATLANTA GA 30348
27 21	RIEGELSVILLE ROAD	1	FERREIRA, JOSE & KATHRYN KURTZ 325 NORTH END AVE #16K NEW YORK NY 10282
27 100	OLD RIVER ROAD	5A	BELVIDERE & DELAWARE RIVER RAILWAY PO BOX 22 RINGOES NJ 08551

PROPERTY ID	PROPERTY LOCATION	CLASS	OWNERS NAME & ADDRESS
13 19	384 CHURCH RD	3A	ANTROSIGLIO, DANIEL & CARALEE M 384 CHURCH RD MILFORD, NJ 08848
13 29 Q0086	CHURCH RD	3B	JEANNE MOORE LIV TR/WILLIAM S MOORE 4204 BRETTON BAY LANE DALLAS TX 75287
13 29.01 Q0086	RIEGELSVILLE RD	3B	JEANNE MOORE LIV TR/WILLIAM S MOORE 4204 BRETTON BAY LANE DALLAS TX 75287
13 38.02	678 RIEGELSVILLE ROAD	3A	GILMORE, DONALD & HENRIETTA 678 RIEGELSVILLE ROAD MILFORD NJ 08848
13 41	626 RIEGELSVILLE ROAD	3A	SNYDER, PHILIP H & LINDA L 626 RIEGELSVILLE ROAD MILFORD NJ 08848
13 41.02 Q0180	RIEGELSVILLE RD	3B	SNYDER, PHILIP & LINDA 626 RIEGELSVILLE RD MILFORD, NJ 08848
13 46	406 CHURCH ROAD	3A	DEVITT, JAMES R & ALISON R 408 CHURCH RD MILFORD NJ 08848
13 51	RIVER RD	1	EQUITY TRUST CO CUS FBO S ZOLNAY 95 STOMPF TAVERN ROAD STOCKTON NJ 08559
13 78	392 CHURCH ROAD	2	BERNET, GREGORY G 392 CHURCH ROAD MILFORD NJ 08848
21 8	389 CHURCH ROAD	2	BRIEDE, DAVID & MARYANN 389 CHURCH ROAD MILFORD NJ 08848
21 9	407 CHURCH ROAD	2	KULPINSKI, JAN & DARIUSZ FALKOWSKI 1250 WOOD LANE LANGHORNE PA 19047
21 14 Q0261	CHURCH RD	3B	MOORE, WILLIAM S JR 289 GRIMES HILL ROAD SABINSVILLE PA 16943.9780

PROPERTY ID	PROPERTY LOCATION	CLASS	OWNERS NAME & ADDRESS
13 19	384 CHURCH RD	3A	ANTROSIGLIO, DANIEL & CARALEE M 384 CHURCH RD MILFORD, NJ 08848
13 30	398 CHURCH ROAD	3A	JEANNE MOORE LIV TR/WILLIAM S MOORE 4204 BRETTON BAY LANE DALLAS TX 75287
13 38	676 RIEGELSVILLE ROAD	2	RASIMOWICZ, MICHAEL W & LISA J 676 RIEGELSVILLE RD MILFORD NJ 08848
13 38.02	678 RIEGELSVILLE ROAD	3A	GILMORE, DONALD & HENRIETTA 678 RIEGELSVILLE ROAD MILFORD NJ 08848
13 41.02 Q0180	RIEGLSVILLE RD	3B	SNYDER, PHILIP & LINDA 626 RIEGELSVILLE RD MILFORD, NJ 08848
13 78	392 CHURCH ROAD	2	BERNET, GREGORY G 392 CHURCH ROAD MILFORD NJ 08848
21 8	389 CHURCH ROAD	2	BRIEDE, DAVID & MARYANN 389 CHURCH ROAD MILFORD NJ 08848
21 14 Q0261	CHURCH RD	3B	MOORE, WILLIAM S JR 289 GRIMES HILL ROAD SABINSVILLE PA 16943.9780

PROPERTY ID	PROPERTY LOCATION	CLASS	OWNERS NAME & ADDRESS
13 19	384 CHURCH RD	3A	ANTROSIGLIO, DANIEL & CARALEE M 384 CHURCH RD MILFORD, NJ 08848
13 24	378 CHURCH ROAD	2	TETTEMER, SCOTT M & STACEY 378 CHURCH ROAD MILFORD NJ 08848
13 26	382 CHURCH ROAD OSCAR/EDITH-LIFE RHT	2	PURSELL SR, SCOTT STEVAN 382 CHURCH RD MILFORD NJ 08848
13 27	386 CHURCH ROAD	2	WOLFE, PAMELA 386 CHURCH ROAD MILFORD NJ 08848
13 28	388 CHURCH ROAD	2	GAFFNEY, MICHELE & MELISSA 433 RIEGELSVILLE ROAD MILFORD NJ 08848
13 29 Q0086	CHURCH RD	3B	JEANNE MOORE LIV TR/WILLIAM S MOORE 4204 BRETTON BAY LANE DALLAS TX 75287
13 30	398 CHURCH ROAD	3A	JEANNE MOORE LIV TR/WILLIAM S MOORE 4204 BRETTON BAY LANE DALLAS TX 75287
13 78	392 CHURCH ROAD	2	BERNET, GREGORY G 392 CHURCH ROAD MILFORD NJ 08848
21 6 Q0002	CHURCH RD	3B	ARNOLD BROTHERS LLC%LORI FLEISCHMAN 375 CHURCH ROAD MILFORD NJ 08848
21 6.01	379 CHURCH ROAD	2	GANO, DAVID M 25 EIGHTH STREET FRENCHTOWN NJ 08825
21 7	377 CHURCH ROAD	2	VERDI, CHRISTOPHER 377 CHURCH RD MILFORD NJ 08848
21 14 Q0261	CHURCH RD	3B	MOORE, WILLIAM S JR 289 GRIMES HILL ROAD SABINSVILLE PA 16943.9780
21 15	375 CHURCH RD	3A	FLEISCHMAN, OTTO U & LORI J 375 CHURCH RD MILFORD NJ 08848

PROPERTY ID	PROPERTY LOCATION	CLASS	OWNERS NAME & ADDRESS
13 29 Q0086	CHURCH RD	3B	JEANNE MOORE LIV TR/WILLIAM S MOORE 4204 BRETTON BAY LANE DALLAS TX 75287
13 30	398 CHURCH ROAD	3A	JEANNE MOORE LIV TR/WILLIAM S MOORE 4204 BRETTON BAY LANE DALLAS TX 75287
13 46	406 CHURCH ROAD	3A	DEVITT, JAMES R & ALISON R 408 CHURCH RD MILFORD NJ 08848
13 78	392 CHURCH ROAD	2	BERNET, GREGORY G 392 CHURCH ROAD MILFORD NJ 08848
21 6 Q0002	CHURCH RD	3B	ARNOLD BROTHERS LLC%LORI FLEISCHMAN 375 CHURCH ROAD MILFORD NJ 08848
21 8	389 CHURCH ROAD	2	BRIEDE, DAVID & MARYANN 389 CHURCH ROAD MILFORD NJ 08848
21 9	407 CHURCH ROAD	2	KULPINSKI, JAN & DARIUSZ FALKOWSKI 1250 WOOD LANE LANGHORNE PA 19047
21 10	411 CHURCH ROAD	2	WURST, GARY R & SHIRLEY 411 CHURCH ROAD MILFORD NJ 08848
21 11	CHURCH RD	3A	JEANNE MOORE LIVING TRUST 4204 BRETTON BAY LANE DALLAS TX 75287
21 15	375 CHURCH RD	3A	FLEISCHMAN, OTTO U & LORI J 375 CHURCH RD MILFORD NJ 08848
21 22	115 DOGWOOD DRIVE	2	GODOWN, ROBERT JR. 115 DOGWOOD DRIVE MILFORD, NJ 08848
21 42	431 CHURCH ROAD	3A	ZEPPIERI, FRANCESCO & LISETH & ETALS 431 CHURCH RD MILFORD NJ 08848
21 60	433 CHURCH ROAD	2	NUZZO, ANTHONY J & DAVID B POWERS 433 CHURCH ROAD MILFORD NJ 08848

PROPERTY ID	PROPERTY LOCATION	CLASS	OWNERS NAME & ADDRESS	
21 4.03 Q0111	347 CHURCH RD	3B	DODDS, EARLE KEVIN 343 CHURCH ROAD MILFORD NJ	08848
21 6 Q0002	CHURCH RD	3B	ARNOLD BROTHERS LLC&LORI FLEISCHMAN 375 CHURCH ROAD MILFORD NJ	08848
21 8	389 CHURCH ROAD	2	BRIEDE, DAVID & MARYANN 389 CHURCH ROAD MILFORD NJ	08848
21 14 Q0261	CHURCH RD	3B	MOORE, WILLIAM S JR 289 GRIMES HILL ROAD SABINSVILLE PA	16943.9780
21 22	115 DOGWOOD DRIVE	2	GODOWN, ROBERT JR. 115 DOGWOOD DRIVE MILFORD, NJ	08848

PROPERTY ID	PROPERTY LOCATION	CLASS	OWNERS NAME & ADDRESS	
21 3.04	16 SLEEPY HOLLOW DRIVE	2	CASSERLY, TIMOTHY M & MARIA 16 SLEEPY HOLLOW DRIVE MILFORD NJ	08848
21 4 Q0111	345 CHURCH RD	3B	DODDS, EARLE KEVIN 343 CHURCH ROAD MILFORD NJ	08848
21 4.01	353 CHURCH RD	2	BREINER, DAVID & MAUREEN 353 CHURCH ROAD MILFORD NJ	08848
21 4.02	343 CHURCH ROAD	3A	DODDS, EARLE KEVIN 343 CHURCH ROAD MILFORD NJ	08848
21 6 Q0002	CHURCH RD	3B	ARNOLD BROTHERS LLC%LORI FLEISCHMAN 375 CHURCH ROAD MILFORD NJ	08848
21 15	375 CHURCH RD	3A	FLEISCHMAN, OTTO U & LORI J 375 CHURCH RD MILFORD NJ	08848
21 18.01	100 DOGWOOD DR DEVELOPMENT EASEMENT	3A	SMITH, KENNETH S & LAURA D WILSON 100 DOGWOOD DRIVE MILFORD NJ	08848
21 20	RIEGELSVILLE ROAD	1	SCHWARZ, ROGER & MARGUERITE 94 RIEGELSVILLE ROAD MILFORD NJ	08848
21 22	115 DOGWOOD DRIVE	2	GODOWN, ROBERT JR. 115 DOGWOOD DRIVE MILFORD, NJ	08848
21 63	DOGWOOD DRIVE	1	GODOWN, DAWN 115 DOGWOOD DRIVE MILFORD NJ	08848

PROPERTY ID	PROPERTY LOCATION	CLASS	OWNERS NAME & ADDRESS	
21 4 Q0111	345 CHURCH RD	3B	DODDS, EARLE KEVIN 343 CHURCH ROAD MILFORD NJ	08848
21 4.03 Q0111	347 CHURCH RD	3B	DODDS, EARLE KEVIN 343 CHURCH ROAD MILFORD NJ	08848
21 14 Q0261	CHURCH RD	3B	MOORE, WILLIAM S JR 289 GRIMES HILL ROAD SABINSVILLE PA	16943.9780
21 15	375 CHURCH RD	3A	FLEISCHMAN, OTTO U & LORI J 375 CHURCH RD MILFORD NJ	08848
21 18.01	100 DOGWOOD DR DEVELOPMENT EASEMENT	3A	SMITH, KENNETH S & LAURA D WILSON 100 DOGWOOD DRIVE MILFORD NJ	08848
21 20	RIEGELSVILLE ROAD	1	SCHWARZ, ROGER & MARGUERITE 94 RIEGELSVILLE ROAD MILFORD NJ	08848
21 23	CHURCH ROAD	1	BURDZY EDWARD J & KRISTINE 15 WINDING WAY MILFORD NJ	08848
21 42	431 CHURCH ROAD	3A	ZEPPIERI, FRANCESCO & LISETH & ETALS 431 CHURCH RD MILFORD NJ	08848
21 63	DOGWOOD DRIVE	1	GODOWN, DAWN 115 DOGWOOD DRIVE MILFORD NJ	08848

PROPERTY ID	PROPERTY LOCATION	CLASS	OWNERS NAME & ADDRESS	
21 4 Q0111	345 CHURCH RD	3B	DODDS, EARLE KEVIN 343 CHURCH ROAD MILFORD NJ	08848
21 4.03 Q0111	347 CHURCH RD	3B	DODDS, EARLE KEVIN 343 CHURCH ROAD MILFORD NJ	08848
21 18.01	100 DOGWOOD DR DEVELOPMENT EASEMENT	3A	SMITH, KENNETH S & LAURA D WILSON 100 DOGWOOD DRIVE MILFORD NJ	08848
21 20	RIEGELSVILLE ROAD	1	SCHWARZ, ROGER & MARGUERITE 94 RIEGELSVILLE ROAD MILFORD NJ	08848
21 22	115 DOGWOOD DRIVE	2	GODOWN, ROBERT JR. 115 DOGWOOD DRIVE MILFORD, NJ	08848
21 23	CHURCH ROAD	1	BURDZY EDWARD J & KRISTINE 15 WINDING WAY MILFORD NJ	08848
21 42	431 CHURCH ROAD	3A	ZEPPIERI, FRANCESCO & LISETH & ETALS 431 CHURCH RD MILFORD NJ	08848
21 45	RIEGELSVILLE ROAD	1	SHAPPY, RAYMOND & BARBARA C 1236 JOHNSTON DRIVE WATCHUNG NJ	07060

PROPERTY ID	PROPERTY LOCATION	CLASS	OWNERS NAME & ADDRESS	
21 4 Q0111	345 CHURCH RD	3B	DODDS, EARLE KEVIN 343 CHURCH ROAD MILFORD NJ	08848
21 4.03 Q0111	347 CHURCH RD	3B	DODDS, EARLE KEVIN 343 CHURCH ROAD MILFORD NJ	08848
21 18.01	100 DOGWOOD DR DEVELOPMENT EASEMENT	3A	SMITH, KENNETH S & LAURA D WILSON 100 DOGWOOD DRIVE MILFORD NJ	08848
21 22	115 DOGWOOD DRIVE	2	GODOWN, ROBERT JR. 115 DOGWOOD DRIVE MILFORD, NJ	08848
21 23	CHURCH ROAD	1	BURDZY EDWARD J & KRISTINE 15 WINDING WAY MILFORD NJ	08848
21 24	430 RIEGELSVILLE ROAD	2	O'BRIEN, FORREST 430 RIEGELSVILLE ROAD MILFORD NJ	08848
21 30.05	354 RIEGELSVILLE RD	2	BERTOLDO, JUDITH A & RICHARD J 354 RIEGELSVILLE ROAD MILFORD NJ	08848
21 32	390 RIEGELSVILLE RD	3A	PANFILE, ALBERT P & PATRICIA WADE 390 RIEGELSVILLE ROAD MILFORD NJ	08848
21 63	DOGWOOD DRIVE	1	GODOWN, DAWN 115 DOGWOOD DRIVE MILFORD NJ	08848

PROPERTY ID	PROPERTY LOCATION	CLASS	OWNERS NAME & ADDRESS
21 18.01	100 DOGWOOD DR DEVELOPMENT EASEMENT	3A	SMITH, KENNETH S & LAURA D WILSON 100 DOGWOOD DRIVE MILFORD NJ 08848
21 20	RIEGELSVILLE ROAD	1	SCHWARZ, ROGER & MARGUERITE 94 RIEGELSVILLE ROAD MILFORD NJ 08848
21 28	366 RIEGELSVILLE ROAD	2	RYAN, HARRIETT L & ROY D GREEN 366 RIEGELSVILLE RD MILFORD NJ 08848
21 29	344 RIEGELSVILLE RD	2	BATTENHAUSEN, CORI ELIZABETH 344 RIEGELSVILLE ROAD MILFORD NJ 08848
21 29.01	338 RIEGELSVILLE ROAD	2	TEMPLETON, R MICHAEL PO BOX 79 MILFORD NJ 08848
21 30	45 DOGWOOD DRIVE	2	OBERMAN, JARRED & JULIANNE DINIZIO 45 DOGWOOD DR MILFORD NJ 08848
21 30.03	65 DOGWOOD DRIVE	2	SPIRES, LINDA STARR 65 DOGWOOD DRIVE MILFORD NJ 08848
21 31	372 RIEGELSVILLE RD	2	TOMANEK, ANTHONY T. & ALEKSZA E. 372 RIEGELSVILLE RD MILFORD, NJ 08848
21 32	390 RIEGELSVILLE RD	3A	PANFILE, ALBERT P & PATRICIA WADE 390 RIEGELSVILLE ROAD MILFORD NJ 08848
26 10	RIEGELSVILLE ROAD	1	GENON ENERGY SVC SUITE 2000 1360 POST OAK BLVD HOUSTON TX 77056
26 12	331 RIEGELSVILLE ROAD	2	BUKOFSKY, JAYSON & HEATHER LEE 331 RIEGELSVILLE RD MILFORD NJ 08848

PROPERTY ID	PROPERTY LOCATION	CLASS	OWNERS NAME & ADDRESS
21 25	314 RIEGELSVILLE RD	2	PIERMAN, CHARLES J III & JESSICA L 314 RIEGELSVILLE ROAD MILFORD NJ 08848
21 26.01	25 DOGWOOD DRIVE	2	HAYTH, SHAWN N & WENDY S 25 DOGWOOD DRIVE MILFORD NJ 08848
21 27	326 RIEGELSVILLE ROAD	2	NEW LIFE INVESTORS LLC PO BOX 174 NEPTUNE NJ 07754
21 28	366 RIEGELSVILLE ROAD	2	RYAN, HARRIETT L & ROY D GREEN 366 RIEGELSVILLE RD MILFORD NJ 08848
21 29.01	338 RIEGELSVILLE ROAD	2	TEMPLETON, R MICHAEL PO BOX 79 MILFORD NJ 08848
21 30.02	50 DOGWOOD DR	3A	MOWDER, WILLIAM D & JANET L 50 DOGWOOD DR MILFORD NJ 08848
21 30.03	65 DOGWOOD DRIVE	2	SPIRES, LINDA STARR 65 DOGWOOD DRIVE MILFORD NJ 08848
21 30.05	354 RIEGELSVILLE RD	2	BERTOLDO, JUDITH A & RICHARD J 354 RIEGELSVILLE ROAD MILFORD NJ 08848

PROPERTY ID	PROPERTY LOCATION	CLASS	OWNERS NAME & ADDRESS	
21 18	112 PHILLIPS ROAD DEVELOPMENT EASEMENT	3A	JENNESS, WALTER F III 112 PHILLIPS ROAD MILFORD NJ	08848
21 18.02	130 PHILLIPS RD	2	ZINN, RICHARD S & PAULA A 130 PHILLIPS ROAD MILFORD NJ	08848
21 18.04 Q0097	PHILLIPS ROAD	3B	JEANNE MOORE LIVING TRUST 4204 BRETTON BAY LANE DALLAS TX	75287
21 25	314 RIEGELSVILLE RD	2	PIERMAN, CHARLES J III & JESSICA L 314 RIEGELSVILLE ROAD MILFORD NJ	08848
21 26.01	25 DOGWOOD DRIVE	2	HAYTH, SHAWN N & WENDY S 25 DOGWOOD DRIVE MILFORD NJ	08848
21 30	45 DOGWOOD DRIVE	2	OBERMAN, JARRED & JULIANNE DINIZIO 45 DOGWOOD DR MILFORD NJ	08848
21 30.01	85 DOGWOOD DRIVE	2	PETERMAN, BRYAN A & SUZANNE TOMSON 85 DOGWOOD DRIVE MILFORD, NJ	08848
21 30.03	65 DOGWOOD DRIVE	2	SPIRES, LINDA STARR 65 DOGWOOD DRIVE MILFORD NJ	08848
21 30.04	80 DOGWOOD DRIVE	2	ELLIS, JEFFREY S & MISTY 80 DOGWOOD DR MILFORD NJ	08848

PROPERTY ID	PROPERTY LOCATION	CLASS	OWNERS NAME & ADDRESS
21 18	112 PHILLIPS ROAD DEVELOPMENT EASEMENT	3A	JENNESS, WALTER F III 112 PHILLIPS ROAD MILFORD NJ 08848
21 18.02	130 PHILLIPS RD	2	ZINN, RICHARD S & PAULA A 130 PHILLIPS ROAD MILFORD NJ 08848
21 18.03	136 PHILLIPS ROAD	2	GOSZTONYI RUDOLF & SHIRLEY 136 PHILLIPS ROAD MILFORD NJ 08848
21 25	314 RIEGELSVILLE RD	2	PIERMAN, CHARLES J III & JESSICA L 314 RIEGELSVILLE ROAD MILFORD NJ 08848
21 30.02	50 DOGWOOD DR	3A	MOWDER, WILLIAM D & JANET L 50 DOGWOOD DR MILFORD NJ 08848
26 11	RIEGLSVILLE ROAD	4B	GENON ENERGY SVC SUITE 2000 1360 POST OAK BLVD HOUSTON TX 77056
26 15	275 RIEGELSVILLE ROAD	2	SOZANSKI, MICHAEL 275 RIEGELSVILLE ROAD MILFORD NJ 08848

PROPERTY ID	PROPERTY LOCATION	CLASS	OWNERS NAME & ADDRESS	
20 10	91 PHILLIPS ROAD	3A	MUENCH, CASEY LYNN 91 PHILLIPS ROAD MILFORD NJ	08848
20 10.03	137 PHILLIPS ROAD	2	FIKE, JAY & HEATHER 137 PHILLIPS ROAD MILFORD NJ	08848
20 19	127 PHILLIPS RD	2	KADE, PETER D & MEREDITH PETERS 127 PHILLIPS RD MILFORD NJ	08848
21 18	112 PHILLIPS ROAD DEVELOPMENT EASEMENT	3A	JENNESS, WALTER F III 112 PHILLIPS ROAD MILFORD NJ	08848
21 18.03	136 PHILLIPS ROAD	2	GOSZTONYI RUDOLF & SHIRLEY 136 PHILLIPS ROAD MILFORD NJ	08848
21 18.04 Q0097	PHILLIPS ROAD	3B	JEANNE MOORE LIVING TRUST 4204 BRETTON BAY LANE DALLAS TX	75287
21 30.02	50 DOGWOOD DR	3A	MOWDER, WILLIAM D & JANET L 50 DOGWOOD DR MILFORD NJ	08848

PROPERTY ID	PROPERTY LOCATION	CLASS	OWNERS NAME & ADDRESS	
20 8.01	85 PHILLIPS ROAD	2	HUTCHINS, JEANINE R 85 PHILLIPS ROAD MILFORD NJ	08848
20 10	91 PHILLIPS ROAD	3A	MUENCH, CASEY LYNN 91 PHILLIPS ROAD MILFORD NJ	08848
21 17	86 PHILLIPS ROAD	2	YEPSEN, RHODES & RACHEL CASE 86 PHILLIPS RD MILFORD NJ	08848
21 18.01	100 DOGWOOD DR DEVELOPMENT EASEMENT	3A	SMITH, KENNETH S & LAURA D WILSON 100 DOGWOOD DRIVE MILFORD NJ	08848
21 18.02	130 PHILLIPS RD	2	ZINN, RICHARD S & PAULA A 130 PHILLIPS ROAD MILFORD NJ	08848
21 18.04 Q0097	PHILLIPS ROAD	3B	JEANNE MOORE LIVING TRUST 4204 BRETTON BAY LANE DALLAS TX	75287
21 30.02	50 DOGWOOD DR	3A	MOWDER, WILLIAM D & JANET L 50 DOGWOOD DR MILFORD NJ	08848
21 30.04	80 DOGWOOD DRIVE	2	ELLIS, JEFFREY S & MISTY 80 DOGWOOD DR MILFORD NJ	08848

PROPERTY ID	PROPERTY LOCATION	CLASS	OWNERS NAME & ADDRESS
21 18.04 Q0097	PHILLIPS ROAD	3B	JEANNE MOORE LIVING TRUST 4204 BRETTON BAY LANE DALLAS TX 75287
21 26	320 RIEGELSVILLE ROAD	2	DURANT, MATTHEW J & MEGAN L 320 RIEGELSVILLE ROAD MILFORD NJ 08848
21 26.01	25 DOGWOOD DRIVE	2	HAYTH, SHAWN N & WENDY S 25 DOGWOOD DRIVE MILFORD NJ 08848
21 30	45 DOGWOOD DRIVE	2	OBERMAN, JARRED & JULIANNE DINIZIO 45 DOGWOOD DR MILFORD NJ 08848
21 30.02	50 DOGWOOD DR	3A	MOWDER, WILLIAM D & JANET L 50 DOGWOOD DR MILFORD NJ 08848
26 11	RIEGELSVILLE ROAD	4B	GENON ENERGY SVC SUITE 2000 1360 POST OAK BLVD HOUSTON TX 77056

PROPERTY ID	PROPERTY LOCATION	CLASS	OWNERS NAME & ADDRESS
21 18.03	136 PHILLIPS ROAD	2	GOSZTONYI RUDOLF & SHIRLEY 136 PHILLIPS ROAD MILFORD NJ 08848
21 18.04 Q0097	PHILLIPS ROAD	3B	JEANNE MOORE LIVING TRUST 4204 BRETTON BAY LANE DALLAS TX 75287
21 25	314 RIEGELSVILLE RD	2	PIERMAN, CHARLES J III & JESSICA L 314 RIEGELSVILLE ROAD MILFORD NJ 08848
21 26	320 RIEGELSVILLE ROAD	2	DURANT, MATTHEW J & MEGAN L 320 RIEGELSVILLE ROAD MILFORD NJ 08848
21 26.01	25 DOGWOOD DRIVE	2	HAYTH, SHAWN N & WENDY S 25 DOGWOOD DRIVE MILFORD NJ 08848
21 27	326 RIEGELSVILLE ROAD	2	NEW LIFE INVESTORS LLC PO BOX 174 NEPTUNE NJ 07754
26 10	RIEGLSVILLE ROAD	1	GENON ENERGY SVC SUITE 2000 1360 POST OAK BLVD HOUSTON TX 77056
26 11.01	RIEGLSVILLE ROAD	4B	GENON ENERGY SVC SUITE 2000 1360 POST OAK BLVD HOUSTON TX 77056
26 13	327 RIEGELSVILLE ROAD	2	ERWIN, JOHN 155 OLD RIVER RD MILFORD NJ 08848
26 14	321 RIEGELSVILLE ROAD	2	KOLLMER, WESLEY M 321 RIEGELSVILLE ROAD MILFORD NJ 08848
26 15	275 RIEGELSVILLE ROAD	2	SOZANSKI, MICHAEL 275 RIEGELSVILLE ROAD MILFORD NJ 08848
26 16	RIEGLSVILLE ROAD DEVELOPMENT EASEMENT	3A	PHILLIPS, MARC R 45 PHILLIPS RD MILFORD NJ 08848
26 17 Q0016	RIEGLSVILLE ROAD DEVELOPMENT EASEMENT	3B	PHILLIPS, MARC R 45 PHILLIPS RD MILFORD NJ 08848
26 100	RIEGLSVILLE ROAD	5A	BELVIDERE & DELAWARE RIVER RAILWAY PO BOX 22 RINGOES NJ 08551

PROPERTY ID	PROPERTY LOCATION	CLASS	OWNERS NAME & ADDRESS	
20 8.01	85 PHILLIPS ROAD	2	HUTCHINS, JEANINE R 85 PHILLIPS ROAD MILFORD NJ	08848
20 9	234 RIEGELSVILLE ROAD DEVELOPMENT EASEMENT	3A	LAFEVRE, RICHARD Z & KELSEY E 234 RIEGELSVILLE RD MILFORD NJ	08848
20 10.01	250 RIEGELSVILLE ROAD	2	MASZCZAK, JOSEPH & BERNADETTE 250 RIEGELSVILLE ROAD MILFORD NJ	08848
20 10.03	137 PHILLIPS ROAD	2	FIKE, JAY & HEATHER 137 PHILLIPS ROAD MILFORD NJ	08848
20 15	242 RIEGELSVILLE ROAD	2	LAFEVRE, RICHARD Z & LAURA M 242 RIEGELSVILLE ROAD MILFORD NJ	08848
20 19	127 PHILLIPS RD	2	KADE, PETER D & MEREDITH PETERS 127 PHILLIPS RD MILFORD NJ	08848
21 17	86 PHILLIPS ROAD	2	YEPSEN, RHODES & RACHEL CASE 86 PHILLIPS RD MILFORD NJ	08848
21 18	112 PHILLIPS ROAD DEVELOPMENT EASEMENT	3A	JENNESS, WALTER F III 112 PHILLIPS ROAD MILFORD NJ	08848
21 18.02	130 PHILLIPS RD	2	ZINN, RICHARD S & PAULA A 130 PHILLIPS ROAD MILFORD NJ	08848
26 16	RIEGLSVILLE ROAD DEVELOPMENT EASEMENT	3A	PHILLIPS, MARC R 45 PHILLIPS RD MILFORD NJ	08848
26 19 Q0016	RIEGLSVILLE ROAD DEVELOPMENT EASEMENT	3B	PHILLIPS, MARC 45 PHILLIPS RD MILFORD NJ	08848

PROPERTY ID	PROPERTY LOCATION	CLASS	OWNERS NAME & ADDRESS	
20 3	CHURCH RD DEVELOPMENT EASEMENT	3A	PHILLIPS, MARC R & HOLLY 45 PHILLIPS ROAD MILFORD NJ	08848
20 5.02	41 CRABAPPLE HILL RD	2	PERNO, JOSEPH A & KELLY A 41 CRABAPPLE HILL ROAD MILFORD NJ	08848
20 5.03	31 CRABAPPLE HILL RD	2	JACKSON, JULIUS & LORETTA 31 CRABAPPLE HILL ROAD MILFORD NJ	08848
20 5.04	27 CRABAPPLE HILL RD	3A	BOWMAN, JAMES & EDWINA 27 CRABAPPLE HILL RD MILFORD NJ	08848
20 8	67 PHILLIPS ROAD	2	CROUSE, DALE L & ELIZABETH 67 PHILLIPS ROAD MILFORD NJ	08848
20 8.01	85 PHILLIPS ROAD	2	HUTCHINS, JEANINE R 85 PHILLIPS ROAD MILFORD NJ	08848
20 10	91 PHILLIPS ROAD	3A	MUENCH, CASEY LYNN 91 PHILLIPS ROAD MILFORD NJ	08848
20 10.01	250 RIEGELSVILLE ROAD	2	MASZCZAK, JOSEPH & BERNADETTE 250 RIEGELSVILLE ROAD MILFORD NJ	08848
20 12	231 RIEGELSVILLE RD	3A	KARCHER, CHRIS G & SHERRI L 190 RIEGELSVILLE RD MILFORD NJ	08848
20 15	242 RIEGELSVILLE ROAD	2	LAFEVRE, RICHARD Z & LAURA M 242 RIEGELSVILLE ROAD MILFORD NJ	08848
26 16	RIEGELSVILLE ROAD DEVELOPMENT EASEMENT	3A	PHILLIPS, MARC R 45 PHILLIPS RD MILFORD NJ	08848
26 19 Q0016	RIEGELSVILLE ROAD DEVELOPMENT EASEMENT	3B	PHILLIPS, MARC 45 PHILLIPS RD MILFORD NJ	08848
26 20 Q0016	RIEGELSVILLE ROAD	3B	PHILLIPS, MARC R 45 PHILLIPS RD MILFORD NJ	08848

PROPERTY ID	PROPERTY LOCATION	CLASS	OWNERS NAME & ADDRESS	
20 5.04	27 CRABAPPLE HILL RD	3A	BOWMAN, JAMES & EDWINA 27 CRABAPPLE HILL RD MILFORD NJ	08848
20 9	234 RIEGELSVILLE ROAD DEVELOPMENT EASEMENT	3A	LAFEVRE, RICHARD Z & KELSEY E 234 RIEGELSVILLE RD MILFORD NJ	08848
20 13 Q0007	RIEGLSVILLE ROAD	3B	BELLIS, CHESTER A JR & DORIS E 186 RIEGELSVILLE ROAD MILFORD NJ	08848
20 17	186 RIEGELSVILLE RD	2	BELLIS, CHESTER JR 186 RIEGELSVILLE ROAD MILFORD NJ	08848
20 18	190 RIEGELSVILLE RD	2	KARCHER, CHRIS G & SHERRI L 190 RIEGELSVILLE ROAD MILFORD NJ	08848
26 19 Q0016	RIEGLSVILLE ROAD DEVELOPMENT EASEMENT	3B	PHILLIPS, MARC 45 PHILLIPS RD MILFORD NJ	08848
26 20 Q0016	RIEGLSVILLE ROAD	3B	PHILLIPS, MARC R 45 PHILLIPS RD MILFORD NJ	08848
26 21	205 RIEGELSVILLE ROAD	2	MILEWSKI, DAVID & LORRAINE 205 RIEGELSVILLE ROAD MILFORD NJ	08848
26 23	187 RIEGELSVILLE ROAD	2	O'NEILL, ANGELA L & RICHARD W 187 RIEGELSVILLE RD MILFORD NJ	08848

PROPERTY ID	PROPERTY LOCATION	CLASS	OWNERS NAME & ADDRESS	
20 5.04	27 CRABAPPLE HILL RD	3A	BOWMAN, JAMES & EDWINA 27 CRABAPPLE HILL RD MILFORD NJ	08848
20 12	231 RIEGELSVILLE RD	3A	KARCHER, CHRIS G & SHERRI L 190 RIEGELSVILLE RD MILFORD NJ	08848
20 17	186 RIEGELSVILLE RD	2	BELLIS, CHESTER JR 186 RIEGELSVILLE ROAD MILFORD NJ	08848
20 18	190 RIEGELSVILLE RD	2	KARCHER, CHRIS G & SHERRI L 190 RIEGELSVILLE ROAD MILFORD NJ	08848
22 47	RIEGELSVILLE ROAD DEVELOPMENT EASEMENT	3A	YOUNG, KATHLEEN M & DUANE C 130 RIEGELSVILLE RD MILFORD NJ	08848
22 66	130 RIEGELSVILLE RD	2	YOUNG, KATHLEEN M 130 RIEGELSVILLE RD MILFORD NJ	08848
26 21	205 RIEGELSVILLE ROAD	2	MILEWSKI, DAVID & LORRAINE 205 RIEGELSVILLE ROAD MILFORD NJ	08848
26 22	177 RIEGELSVILLE ROAD	3A	KINNEY, DONALD G 177 RIEGELSVILLE ROAD MILFORD NJ	08848
26 23	187 RIEGELSVILLE ROAD	2	O'NEILL, ANGELA L & RICHARD W 187 RIEGELSVILLE RD MILFORD NJ	08848
26 24	181 RIEGELSVILLE ROAD	2	GERHARDT, GAYLA D. & KENNETH R. 181 RIEGELSVILLE ROAD MILFORD, NJ	08848
26 26.01	167 RIEGELSVILLE ROAD	2	VARELA, ALEJANDRO 167 RIEGELSVILLE RD MILFORD NJ	08848

PROPERTY ID	PROPERTY LOCATION	CLASS	OWNERS NAME & ADDRESS	
20 5.03	31 CRABAPPLE HILL RD	2	JACKSON, JULIUS & LORETTA 31 CRABAPPLE HILL ROAD MILFORD NJ	08848
20 5.04	27 CRABAPPLE HILL RD	3A	BOWMAN, JAMES & EDWINA 27 CRABAPPLE HILL RD MILFORD NJ	08848
20 13 Q0007	RIEGELSVILLE ROAD	3B	BELLIS, CHESTER A JR & DORIS E 186 RIEGELSVILLE ROAD MILFORD NJ	08848
22 38	GRAVEL HILL	1	DABROWSKI, TAD J 490 MOUNTAIN ROAD LEBANON NJ	08833
22 39 Q0104	CRABAPPLE HILL RD DEVELOPMENT EASEMENT	3B	YOUNG, KATHLEEN M & DUANE C 130 RIEGELSVILLE RD MILFORD NJ	08848
22 40	CRABAPPLE HILL RD	1	DABROWSKI, TADEUSZ J 490 MOUNTAIN RD LEBANON NJ	08833
22 47.01	118 RIEGELSVILLE RD	3A	EICHLIN, EARL R JR & YVETTE 118 RIEGELSVILLE ROAD MILFORD NJ	08848
22 48	CHURCH RD	15C	STATE OF NJ DEP 401 EAST STATE ST TRENTON NJ	08625
22 66	130 RIEGELSVILLE RD	2	YOUNG, KATHLEEN M 130 RIEGELSVILLE RD MILFORD NJ	08848
22 67	46 CRABAPPLE HILL RD	2	D'AMORE, FRANK N JR & ANNA 46 CRABAPPLE HILL ROAD MILFORD NJ	08848
22 110	42 CRABAPPLE HILL ROAD	4A	CULVER, BEVERLY & WILLARD 42 CRABAPPLE HILL RD MILFORD NJ	08848
22 116	GRAVEL HILL	1	UNKNOWN %ROGER WILSON 25 ELLICOTT ROAD MILFORD, NJ	08848
22 122	GRAVEL HILL	15C	STATE OF NJ-DEP 25 MARKET STREET TRENTON NJ	08625
26 22	177 RIEGELSVILLE ROAD	3A	KINNEY, DONALD G 177 RIEGELSVILLE ROAD MILFORD NJ	08848
26 24	181 RIEGELSVILLE ROAD	2	GERHARDT, GAYLA D. & KENNETH R. 181 RIEGELSVILLE ROAD MILFORD, NJ	08848
26 26	135 RIEGELSVILLE ROAD	3A	DUFF, KENNETH C & LAURIE E STONE 135 RIEGELSVILLE ROAD MILFORD NJ	08848
26 26.01	167 RIEGELSVILLE ROAD	2	VARELA, ALEJANDRO 167 RIEGELSVILLE RD MILFORD NJ	08848
26 26.02	157 RIEGELSVILLE RD	2	MACHIESKY PAUL D & TRACY A 157 RIEGELSVILLE RD MILFORD NJ	08848

PROPERTY ID	PROPERTY LOCATION	CLASS	OWNERS NAME & ADDRESS	
26 28	121 RIEGELSVILLE ROAD	3A	IACONO, MERLY V 121 RIEGELSVILLE RD MILFORD NJ	08848

PROPERTY ID	PROPERTY LOCATION	CLASS	OWNERS NAME & ADDRESS
22 47	RIEGELSVILLE ROAD DEVELOPMENT EASEMENT	3A	YOUNG, KATHLEEN M & DUANE C 130 RIEGELSVILLE RD MILFORD NJ 08848
22 47.02	116 RIEGELSVILLE RD	2	NAGY KEVIN S & BEVERLY R 116 RIEGELSVILLE RD MILFORD, NJ 08848
22 47.03	112 RIEGELSVILLE ROAD	2	EICHLIN, BETH ANN 112 RIEGELSVILLE ROAD MILFORD NJ 08848
22 59.01	102 RIEGELSVILLE ROAD	2	STRAUB, CHRISTINE MAY & JOSEPH 102 RIEGELSVILLE ROAD MILFORD NJ 08848
22 59.02	100 RIEGELSVILLE ROAD	2	WILLSEY, ALAN 100 RIEGELSVILLE ROAD MILFORD NJ 08848
22 62	106 RIEGELSVILLE RD	2	NEJMAN, SEAN & JENNIFER 106 RIEGELSVILLE ROAD MILFORD NJ 08848
22 62.01	GRAVEL HILL	15C	STATE OF NEW JERSEY-DEP 401 EAST STATE STREET TRENTON NJ 08625
22 90	CHURCH RD	15C	STATE OF NEW JERSEY DEP 401 EAST STATE ST TRENTON NJ 08625
22 122	GRAVEL HILL	15C	STATE OF NJ-DEP 25 MARKET STREET TRENTON NJ 08625
26 26	135 RIEGELSVILLE ROAD	3A	DUFF, KENNETH C & LAURIE E STONE 135 RIEGELSVILLE ROAD MILFORD NJ 08848
26 28	121 RIEGELSVILLE ROAD	3A	IACONO, MERLY V 121 RIEGELSVILLE RD MILFORD NJ 08848

PROPERTY ID	PROPERTY LOCATION	CLASS	OWNERS NAME & ADDRESS
22 47.01	118 RIEGELSVILLE RD	3A	EICHLIN, EARL R JR & YVETTE 118 RIEGELSVILLE ROAD MILFORD NJ 08848
22 59.01	102 RIEGELSVILLE ROAD	2	STRAUB, CHRISTINE MAY & JOSEPH 102 RIEGELSVILLE ROAD MILFORD NJ 08848
22 59.02	100 RIEGELSVILLE ROAD	2	WILLSEY, ALAN 100 RIEGELSVILLE ROAD MILFORD NJ 08848
22 60	RIEGELSVILLE ROAD	1	KARCHER, CHRIS & SHERRY 190 RIEGELSVILLE ROAD MILFORD NJ 08848
22 61	RIEGELSVILLE ROAD	15C	STATE OF NEW JERSEY-DEP 401 EAST STATE STREET TRENTON NJ 08625
22 62.01	GRAVEL HILL	15C	STATE OF NEW JERSEY-DEP 401 EAST STATE STREET TRENTON NJ 08625
22 90	CHURCH RD	15C	STATE OF NEW JERSEY DEP 401 EAST STATE ST TRENTON NJ 08625

PROPERTY ID	PROPERTY LOCATION	CLASS	OWNERS NAME & ADDRESS	
22 55.01	219 SPRING GARDEN ROAD	3A	LONERGAN ROBERT A & NAOMI 219 SPRING GARDEN ROAD MILFORD NJ	08848
22 58.01	SPRING GARDEN ROAD	15C	STATE OF NEW JERSEY-DEP PO BOX 093 TRENTON NJ	08625
22 59.02	100 RIEGELSVILLE ROAD	2	WILLSEY, ALAN 100 RIEGELSVILLE ROAD MILFORD NJ	08848
22 61	RIEGELSVILLE ROAD	15C	STATE OF NEW JERSEY-DEP 401 EAST STATE STREET TRENTON NJ	08625
26 27	105 RIEGELSVILLE ROAD	2	LAPCZYNSKI, DAVINA J 105 RIEGELSVILLE ROAD MILFORD NJ	08848
26 100	RIEGELSVILLE ROAD	5A	BELVIDERE & DELAWARE RIVER RAILWAY PO BOX 22 RINGOES NJ	08551

PROPERTY ID	PROPERTY LOCATION	CLASS	OWNERS NAME & ADDRESS	
22 55	SPRING GARDEN RD	15C	STATE OF NEW JERSEY-DEP PO BOX 412 TRENTON NJ	08625
22 56.01	226 SPRING GARDEN RD	2	TILSTRA, PETER & JANELL 226 SPRING GARDEN ROAD MILFORD, NJ	08848
22 58.01	SPRING GARDEN ROAD	15C	STATE OF NEW JERSEY-DEP PO BOX 093 TRENTON NJ	08625
22 59	94 RIEGELSVILLE RD	3A	ZINN, RICHARD S III & PAULA A 94 RIEGELSVILLE RD MILFORD NJ	08848
22 59.03	GRAVEL HILL	15C	STATE OF NEW JERSEY-DEP 401 EAST STATE STREET TRENTON NJ	08625
22 60	RIEGELSVILLE ROAD	1	KARCHER, CHRIS & SHERRY 190 RIEGELSVILLE ROAD MILFORD NJ	08848
22 61	RIEGELSVILLE ROAD	15C	STATE OF NEW JERSEY-DEP 401 EAST STATE STREET TRENTON NJ	08625
22 111	GRAVEL HILL	15C	STATE OF NEW JERSEY-DEP 401 EAST STREET TRENTON NJ	08625
22 112	GRAVEL HILL	15C	STATE OF NEW JERSEY-DEP 401 EAST STATE STREET TRENTON NJ	08625

PROPERTY ID	PROPERTY LOCATION	CLASS	OWNERS NAME & ADDRESS	
22 34	237/241 SPRING GARDEN RD DEVELOPMENT EASEMENT	3A	ZELLER KARL F 9401 SHOOFLY LANE WELLINGTON CO	80549
22 55	SPRING GARDEN RD	15C	STATE OF NEW JERSEY-DEP PO BOX 412 TRENTON NJ	08625
22 55.01	219 SPRING GARDEN ROAD	3A	LONERGAN ROBERT A & NAOMI 219 SPRING GARDEN ROAD MILFORD NJ	08848
22 56	163 SPRING GARDEN ROAD	15C	STATE OF NJ DEP 401 EAST STATE ST TRENTON NJ	08625.0420
22 56.01	226 SPRING GARDEN RD	2	TILSTRA, PETER & JANELL 226 SPRING GARDEN ROAD MILFORD, NJ	08848
22 58	199 SPRING GARDEN ROAD	2	KAUFMAN, STEPHEN A & PHYLLIS L 199 SPRING GARDEN ROAD MILFORD NJ	08848
22 59	94 RIEGELSVILLE RD	3A	ZINN, RICHARD S III & PAULA A 94 RIEGELSVILLE RD MILFORD NJ	08848
22 93	209 SPRING GARDEN RD	2	NACE, GLENN T 209 SPRING GARDEN ROAD MILFORD NJ	08848
24 5	225 SPRING GARDEN ROAD	4A	GEIBEL, PHILIP & MARCELINE 225 SPRING GARDEN RD MILFORD, NJ	08848
24 5.05	158 SPRING GARDEN ROAD	2	DOUGHERTY, SEAN D & DENYSE L 158 SPRING GARDEN ROAD MILFORD NJ	08848
24 5.06	190 SPRING GARDEN ROAD	2	REERS, ERIK C & PATRICIA M 190 SPRING GARDEN ROAD MILFORD NJ	08848
26 100	RIEGELSVILLE ROAD	5A	BELVIDERE & DELAWARE RIVER RAILWAY PO BOX 22 RINGOES NJ	08551

PROPERTY ID	PROPERTY LOCATION	CLASS	OWNERS NAME & ADDRESS
22 57	111 SPRING GARDEN RD	2	TODD, JOHN P & VICTORIA N 111 SPRING GARDEN RD. MILFORD, NJ 08848
22 58	199 SPRING GARDEN ROAD	2	KAUFMAN, STEPHEN A & PHYLLIS L 199 SPRING GARDEN ROAD MILFORD NJ 08848
22 58.01	SPRING GARDEN ROAD	15C	STATE OF NEW JERSEY-DEP PO BOX 093 TRENTON NJ 08625
22 63	69 SPRING GARDEN ROAD	2	FITTING, ROBERT & TAL 21 STECHER STREET STATEN ISLAND NY 10312
22 65	SPRING GARDEN RD	15C	STATE OF NJ DEP 401 EAST STATE ST TRENTON NJ 08625
22 91	115 SPRING GARDEN ROAD	2	ROBBINS, JANET & DOLORES SCHUSTER 115 SPRING GARDEN ROAD MILFORD NJ 08848
24 5.01	122 SPRING GARDEN ROAD	2	HATCH, RYAN 122 SPRING GARDEN RD MILFORD NJ 08848
24 5.02	130 SPRING GARDEN ROAD	2	KIRBY, JOHN & JOSEPH VALMORES 130 SPRING GARDEN RD MILFORD NJ 08848
24 5.03	140 SPRING GARDEN RD	2	ARBELAEZ, DIEGO F & ALEXANDRA 140 SPRING GARDEN RD MILFORD NJ 08848
24 5.04	150 SPRING GARDEN RD	2	PIRROTTI, MICHAEL & DONNA 150 SPRING GARDEN ROAD MILFORD NJ 08848
24 5.05	158 SPRING GARDEN ROAD	2	DOUGHERTY, SEAN D & DENYSE L 158 SPRING GARDEN ROAD MILFORD NJ 08848
24 5.06	190 SPRING GARDEN ROAD	2	REERS, ERIK C & PATRICIA M 190 SPRING GARDEN ROAD MILFORD NJ 08848
24 6	100 SPRING GARDEN ROAD	3A	SLATE, JANE L 100 SPRING GARDEN RD MILFORD NJ 08848
26 100	RIEGELSVILLE ROAD	5A	BELVIDERE & DELAWARE RIVER RAILWAY PO BOX 22 RINGOES NJ 08551

PROPERTY ID	PROPERTY LOCATION	CLASS	OWNERS NAME & ADDRESS	
22 56	163 SPRING GARDEN ROAD	15C	STATE OF NJ DEP 401 EAST STATE ST TRENTON NJ	08625.0420
22 63	69 SPRING GARDEN ROAD	2	FITTING, ROBERT & TAL 21 STECHER STREET STATEN ISLAND NY	10312
22 91	115 SPRING GARDEN ROAD	2	ROBBINS, JANET & DOLORES SCHUSTER 115 SPRING GARDEN ROAD MILFORD NJ	08848
24 5.01	122 SPRING GARDEN ROAD	2	HATCH, RYAN 122 SPRING GARDEN RD MILFORD NJ	08848
24 6	100 SPRING GARDEN ROAD	3A	SLATE, JANE L 100 SPRING GARDEN RD MILFORD NJ	08848

PROPERTY ID	PROPERTY LOCATION	CLASS	OWNERS NAME & ADDRESS	
22 56	163 SPRING GARDEN ROAD	15C	STATE OF NJ DEP 401 EAST STATE ST TRENTON NJ	08625.0420
22 57	111 SPRING GARDEN RD	2	TODD, JOHN P & VICTORIA N 111 SPRING GARDEN RD. MILFORD, NJ	08848
22 63	69 SPRING GARDEN ROAD	2	FITTING, ROBERT & TAL 21 STECHER STREET STATEN ISLAND NY	10312
22 64	25 SPRING GARDEN ROAD	2	BARROS, ROBERT L 25 SPRING GARDEN ROAD MILFORD, NJ	08848
22 64.02	15 SPRING GARDEN RD	2	FELDER, CAROL L 15 SPRING GARDEN ROAD MILFORD, NJ	08848
22 65	SPRING GARDEN RD	15C	STATE OF NJ DEP 401 EAST STATE ST TRENTON NJ	08625
22 91	115 SPRING GARDEN ROAD	2	ROBBINS, JANET & DOLORES SCHUSTER 115 SPRING GARDEN ROAD MILFORD NJ	08848
24 4	RIEGELSVILLE ROAD CONSERVATION RESTRIC	15F	NEW JERSEY NATURAL LANDS TRUST, THE PO BOX 404 TRENTON NJ	08625
24 5.01	122 SPRING GARDEN ROAD	2	HATCH, RYAN 122 SPRING GARDEN RD MILFORD NJ	08848
24 7	MILFORD-WARREN GLEN RD	15C	STATE OF NEW JERSEY DEP 401 EAST STATE ST. CN 229 TRENTON NJ	08625
24 9	RIVER ROAD	15C	STATE OF NJ DEP 401 EAST STATE ST TRENTON NJ	08625
24 11	100 SPRING GARDEN ROAD LIFE EST-JANE	2	SLATE, GEORGIA 100 SPRING GARDEN ROAD MILFORD NJ	08848
24 12	60 SPRING GARDEN ROAD	2	HERGENROTHER, PAUL & GEORGIA 60 SPRING GARDEN ROAD MILFORD, NJ	08848
24 13	MILFORD-WARREN GLEN	3A	JIOVINO, VINCENT JR 423 MILFORD-WARREN GLEN MILFORD NJ	08848
26 100	RIEGELSVILLE ROAD	5A	BELVIDERE & DELAWARE RIVER RAILWAY PO BOX 22 RINGOES NJ	08551

PROPERTY ID	PROPERTY LOCATION	CLASS	OWNERS NAME & ADDRESS	
24 5.01	122 SPRING GARDEN ROAD	2	HATCH, RYAN 122 SPRING GARDEN RD MILFORD NJ	08848
24 6	100 SPRING GARDEN ROAD	3A	SLATE, JANE L 100 SPRING GARDEN RD MILFORD NJ	08848
24 12	60 SPRING GARDEN ROAD	2	HERGENROTHER, PAUL & GEORGIA 60 SPRING GARDEN ROAD MILFORD, NJ	08848
24 13	MILFORD-WARREN GLEN	3A	JIOVINO, VINCENT JR 423 MILFORD-WARREN GLEN MILFORD NJ	08848

PROPERTY ID	PROPERTY LOCATION	CLASS	OWNERS NAME & ADDRESS
15 3 Q0009	MILFORD-WARREN GLEN DEVELOPMENT EASEMENT	3B	FARMER, DAVID W REVOCABLE LIVING TR 274 MINE BROOK ROAD FAR HILLS NJ 07931
15 3.01	380 MILFORD-WARREN GLEN	3A	KINNEY, LESTER R SR & RUTH 380 MILFORD-WARREN GLEN MILFORD NJ 08848
24 2.01 C0401	401 HUNT DRIVE	2	SWIDER, GAIL M 401 HUNT DR MILFORD NJ 08848
24 2.01 C0402	402 HUNT DRIVE	2	JOHNSON, COURTNEY OLIVER 2153 MILFORD-WARREN GLEN BLOOMSBURY NJ 08804
24 2.01 C0403	403 HUNT DRIVE	2	BUCK, JANICE 403 HUNT DRIVE MILFORD NJ 08848
24 2.01 C0404	404 HUNT DRIVE	2	COLNETT, YVONNE 404 HUNT DRIVE MILFORD, NJ 08848
24 2.01 C0405	405 HUNT DRIVE	2	MALONE, MARY & RICHARD KLEINER 405 HUNT DR MILFORD NJ 08848
24 2.01 C0406	406 HUNT DRIVE	2	VUOSO-MURPHY, CARMELA 406 HUNT DR MILFORD NJ 08848
24 2.01 C0407	407 HUNT DRIVE	2	WELSH, DIANA M 276 NOCKAMIXON ROAD KINTNERSVILLE PA 18930
24 2.01 C0408	408 HUNT DRIVE	2	COX, NORBERT TRUSTEE 3950 KOZY KORNER CENTER VALLEY PA 18034
24 2.01 C0409	409 HUNT DRIVE	2	SHURTS, BRITTNEY 409 HUNT DR MILFORD NJ 08848
24 2.01 C0410	410 HUNT DRIVE	2	FEJES, MARGARET M 410 HUNT DRIVE MILFORD NJ 08848
24 2.01 C0601	601 SWIFT DRIVE	2	BARRY, MICHELE 601 SWIFT DR MILFORD NJ 08848
24 2.01 C0602	602 SWIFT DRIVE	2	SOLIMANI, PAMELA 1007 ABINGTON RD CHERRY HILL NJ 08034
24 2.01 C0603	603 SWIFT DRIVE	2	MULVEY, DIANE 603 SWIFT DRIVE MILFORD NJ 08848
24 2.01 C0604	604 SWIFT DRIVE	2	SMARGIASSI, RONALD & LARITA 604 SWIFT DR MILFORD NJ 08848
24 2.01 C0605	605 SWIFT DRIVE	2	JOHNSON, JUDITH O 2153 MILFORD-WARREN GLEN BLOOMSBURY NJ 08804
24 2.01 C0606	606 SWIFT DRIVE	2	MCGHEE, DAVID M & JUDITH A 2059 MERCER ROAD FREDONIA PA 16124

PROPERTY ID	PROPERTY LOCATION	CLASS	OWNERS NAME & ADDRESS	
24 2.01 COMMO	MILFORD-WARREN GLEN COMMON ELEMENTS	15F	FOX HILL C/O PREFERRED PROPERTY 35 CLYDE RD SUITE 102 SOMERSET, NJ	08873
24 2.04	MILFORD-WARREN GLEN	15C	TOWNSHIP OF HOLLAND 61 CHURCH ROAD MILFORD NJ	08848
24 3	MILFORD-WARREN GLEN	4A	JNV LLC 39 EDGEWOOD ROAD BEDMINSTER NJ	07921
24 5	225 SPRING GARDEN ROAD	4A	GEIBEL, PHILIP & MARCELINE 225 SPRING GARDEN RD MILFORD, NJ	08848
24 5.01	122 SPRING GARDEN ROAD	2	HATCH, RYAN 122 SPRING GARDEN RD MILFORD NJ	08848
24 5.02	130 SPRING GARDEN ROAD	2	KIRBY, JOHN & JOSEPH VALMORES 130 SPRING GARDEN RD MILFORD NJ	08848
24 5.03	140 SPRING GARDEN RD	2	ARBELAEZ, DIEGO F & ALEXANDRA 140 SPRING GARDEN RD MILFORD NJ	08848
24 5.04	150 SPRING GARDEN RD	2	PIRROTTI, MICHAEL & DONNA 150 SPRING GARDEN ROAD MILFORD NJ	08848
24 6	100 SPRING GARDEN ROAD	3A	SLATE, JANE L 100 SPRING GARDEN RD MILFORD NJ	08848
24 7	MILFORD-WARREN GLEN RD	15C	STATE OF NEW JERSEY DEP 401 EAST STATE ST. CN 229 TRENTON NJ	08625
24 11	100 SPRING GARDEN ROAD LIFE EST-JANE	2	SLATE, GEORGIA 100 SPRING GARDEN ROAD MILFORD NJ	08848
24 13.01	423 MILFORD-WARREN GLEN	3A	NCP NO. THREE-HOLLAND, LLC 4814 CITY PARK ROAD AUSTIN TX	78730
24 801	801 SWIFT DRIVE	2	MCLAREN, BARBARA 801 SWIFT DRIVE MILFORD NJ	08848
24 802	802 SWIFT DRIVE	2	ROWER, JANET S 802 SWIFT DRIVE MILFORD NJ	08848
24 803	803 SWIFT DRIVE	2	REIS, KATHLEEN J 803 SWIFT DRIVE MILFORD, NJ	08848
24 804	804 SWIFT DRIVE	2	HONEY TWO LLC % ROBERT MELILLO 22 HORSESHOEBEND ROAD FRENCHTOWN NJ	08825

PROPERTY ID	PROPERTY LOCATION	CLASS	OWNERS NAME & ADDRESS
15 3 Q0009	MILFORD-WARREN GLEN DEVELOPMENT EASEMENT	3B	FARMER, DAVID W REVOCABLE LIVING TR 274 MINE BROOK ROAD FAR HILLS NJ 07931
15 3.01	380 MILFORD-WARREN GLEN	3A	KINNEY, LESTER R SR & RUTH 380 MILFORD-WARREN GLEN MILFORD NJ 08848
24 2.01 COMMO	MILFORD-WARREN GLEN COMMON ELEMENTS	15F	FOX HILL C/O PREFERRED PROPERTY 35 CLYDE RD SUITE 102 SOMERSET, NJ 08873
24 13	MILFORD-WARREN GLEN	3A	JIOVINO, VINCENT JR 423 MILFORD-WARREN GLEN MILFORD NJ 08848

PROPERTY ID	PROPERTY LOCATION	CLASS	OWNERS NAME & ADDRESS	
15 3 Q0009	MILFORD-WARREN GLEN DEVELOPMENT EASEMENT	3B	FARMER, DAVID W REVOCABLE LIVING TR 274 MINE BROOK ROAD FAR HILLS NJ	07931
15 11	310 MILFORD-WARREN GLEN	2	BERK, SCOTT & JEAN 310 MILFORD-WARREN GLEN MILFORD NJ	08848
24 3	MILFORD-WARREN GLEN	4A	JNV LLC 39 EDGEWOOD ROAD BEDMINSTER NJ	07921
24 7	MILFORD-WARREN GLEN RD	15C	STATE OF NEW JERSEY DEP 401 EAST STATE ST. CN 229 TRENTON NJ	08625
24 13	MILFORD-WARREN GLEN	3A	JIOVINO, VINCENT JR 423 MILFORD-WARREN GLEN MILFORD NJ	08848
24 13.01	423 MILFORD-WARREN GLEN	3A	NCP NO. THREE-HOLLAND, LLC 4814 CITY PARK ROAD AUSTIN TX	78730
24 15	MILFORD-WARREN GLEN	15C	STATE OF NJ DEP 401 E STATE ST TRENTON NJ	08625

PROPERTY ID	PROPERTY LOCATION	CLASS	OWNERS NAME & ADDRESS	
15 1 Q0070	SPRING MILLS-LT YK RD	3B	WESTERN SHORE LAND LLC 45 PHILLIPS RD MILFORD NJ	08848
15 1.01	72 SPRING MILLS-LT YK RD	4A	SMITH, SUZANNE J 72 SPRING MILLS-LT YK RD MILFORD NJ	08848
15 1.03	50 SPRING MILLS-LT YK RD	3A	JURECIC, ANN L & RICHARD E MILLER 50 SPRING MILLS RD MILFORD NJ	08848
15 2 Q0013	SPRING MILLS-LT YK RD	3B	BRAUN, OSCAR JR 184 SPRING MILLS-LT YK RD MILFORD NJ	08848
15 3.01	380 MILFORD-WARREN GLEN	3A	KINNEY, LESTER R SR & RUTH 380 MILFORD-WARREN GLEN MILFORD NJ	08848
15 4	405 JAVES ROAD DEVELOPMENT EASEMENT	3A	WYDNER, LAWRENCE C & DORIS S 405 JAVES ROAD MILFORD NJ	08848
15 7	190 MILFORD-WARREN GLEN DEVELOPMENT EASEMENT	3A	BERLINGER, BERNARD E III & MARY K 190 MILFORD-WARREN GLEN MILFORD NJ	08848
15 11	310 MILFORD-WARREN GLEN	2	BERK, SCOTT & JEAN 310 MILFORD-WARREN GLEN MILFORD NJ	08848
15 12	298 MILFORD-WARREN GLEN	2	SCHWARTZ, GREGORY T & MARYBETH 298 MILFORD-WARREN GLEN MILFORD NJ	08848
15 13	286 MILFORD-WARREN GLEN	2	VERIEPE, PATRICIA ALISON 286 MILFORD-WARREN GLEN MILFORD NJ	08848
15 14	280 MILFORD-WARREN GLEN	2	SIMONET, JUSTIN & AMANDA SCHOTTMAN 280 MILFORD-WARREN GLEN MILFORD NJ	08848
15 15	260 MILFORD-WARREN GLEN	2	VERBA, LORALEI 260 MILFORD-WARREN GLEN MILFORD NJ	08848
23 36	539 MILFORD-WARREN GLEN	1	OLIVER, JOHN G 466 BELLIS RD BLOOMSBURY NJ	08804
23 37	547 MILFORD-WARREN GLEN	4A	OLIVER, JOHN G 466 BELLIS RD BLOOMSBURY NJ	08804
23 87	MILFORD-WARREN GLEN RD	4A	JIMMY'S ICE CREAM STAND LLC 50 INDUSTRIAL ROAD PHILLIPSBURG NJ	08865
24 2	471 MILFORD-WARREN GLEN	2	TAREILA, JEFFREY J & RISA M SACKMAN 302 HARRISON STREET FRENCHTOWN NJ	08825
24 2.01 C0101	101 REYNARD DRIVE	2	VASACZ, STEVEN EST 45 CHURCH ROAD MILFORD NJ	08848
24 2.01 C0102	102 REYNARD DRIVE	2	MARKLE, GLORIA J 102 REYNARD DRIVE MILFORD NJ	08848

PROPERTY ID	PROPERTY LOCATION	CLASS	OWNERS NAME & ADDRESS	
24 2.01 C0103	103 REYNARD DRIVE	2	MADSEN, MARK G & SUSAN K TRUSTEES 103 REYNARD DR MILFORD NJ	08848
24 2.01 C0104	104 REYNARD DRIVE	2	WYDNER, SHIRLEY A 104 REYNARD DRIVE MILFORD NJ	08848
24 2.01 C0105	105 REYNARD DRIVE	2	MANN, BARBARA M 105 REYNARD DR MILFORD NJ	08848
24 2.01 C0106	106 REYNARD DRIVE	2	DI GIUSEPPE, KATHERINE 106 REYNARD DR MILFORD NJ	08848
24 2.01 C0107	107 REYNARD DRIVE	2	EATON, MICHAEL J & KAITLIN A MANN 107 REYNARD DR MILFORD NJ	08848
24 2.01 C0108	108 REYNARD DRIVE	2	AMANN, CAROL 108 REYNARD DR MILFORD NJ	08848
24 2.01 COMMO	MILFORD-WARREN GLEN COMMON ELEMENTS	15F	FOX HILL C/O PREFERRED PROPERTY 35 CLYDE RD SUITE 102 SOMERSET, NJ	08873
24 2.02	515 MILFORD-WARREN GLEN	4A	RIEGEL FEDERAL CREDIT UNION 515 MILFORD-WARREN GLEN MILFORD NJ	08848
24 2.03	525 MILFORD-WARREN GLEN	4A	JIMMY'S ICE CREAM STAND LLC% OLIVER 50 INDUSTRIAL ROAD PHILLIPSBURG NJ	08865
24 2.04	MILFORD-WARREN GLEN	15C	TOWNSHIP OF HOLLAND 61 CHURCH ROAD MILFORD NJ	08848
24 3	MILFORD-WARREN GLEN	4A	JNV LLC 39 EDGEWOOD ROAD BEDMINSTER NJ	07921
24 13	MILFORD-WARREN GLEN	3A	JIOVINO, VINCENT JR 423 MILFORD-WARREN GLEN MILFORD NJ	08848
24 13.01	423 MILFORD-WARREN GLEN	3A	NCP NO. THREE-HOLLAND, LLC 4814 CITY PARK ROAD AUSTIN TX	78730

PROPERTY ID	PROPERTY LOCATION	CLASS	OWNERS NAME & ADDRESS
15 3 Q0009	MILFORD-WARREN GLEN DEVELOPMENT EASEMENT	3B	FARMER, DAVID W REVOCABLE LIVING TR 274 MINE BROOK ROAD FAR HILLS NJ 07931
15 11	310 MILFORD-WARREN GLEN	2	BERK, SCOTT & JEAN 310 MILFORD-WARREN GLEN MILFORD NJ 08848
15 13	286 MILFORD-WARREN GLEN	2	VERIEPE, PATRICIA ALISON 286 MILFORD-WARREN GLEN MILFORD NJ 08848
15 14	280 MILFORD-WARREN GLEN	2	SIMONET, JUSTIN & AMANDA SCHOTTMAN 280 MILFORD-WARREN GLEN MILFORD NJ 08848
24 7	MILFORD-WARREN GLEN RD	15C	STATE OF NEW JERSEY DEP 401 EAST STATE ST. CN 229 TRENTON NJ 08625
24 17	MILFORD-WARREN GLEN RD	1	UNKNOWN OWNER 61 CHURCH ROAD MILFORD NJ 08848

PROPERTY ID	PROPERTY LOCATION	CLASS	OWNERS NAME & ADDRESS
15 7	190 MILFORD-WARREN GLEN DEVELOPMENT EASEMENT	3A	BERLINGER, BERNARD E III & MARY K 190 MILFORD-WARREN GLEN MILFORD NJ 08848
15 9.01	277 JAVES RD	2	BROWN CAPITAL LLC PO BOX 732 WORTHINGTON OHIO 43035.0732
15 10	285 JAVES RD	2	TOSCO, JOHN C JR 7 COACHMAN DR HAMPTON NJ 08827
16 18 Q0061	MILLER PARK RD	3B	RUBIN, GLORIA 158 BAYSIDE DR ATLANTIC HIGHLANDS NJ 07716
17 27	445 MILLER PARK RD	2	INDRIDSON, ERIC CHRISTIAN 445 MILLER PARK ROAD MILFORD NJ 08848
17 28	280 JAVES ROAD	2	MAHER, JOHN H 280 JAVES ROAD MILFORD NJ 08848
17 28.01	JAVES ROAD	1	JACKSON, MARC 1341 VALLEY ROAD VILLANOVA PA 19085
17 38	330 JAVES ROAD	2	HOFFA, MARK W & GRACILLA D 330 JAVES ROAD MILFORD NJ 08848
17 82	284 JAVES RD	2	BLACK, FRANK G & KRISTINA M 284 JAVES RD MILFORD NJ 08848

PROPERTY ID	PROPERTY LOCATION	CLASS	OWNERS NAME & ADDRESS
15 7	190 MILFORD-WARREN GLEN DEVELOPMENT EASEMENT	3A	BERLINGER, BERNARD E III & MARY K 190 MILFORD-WARREN GLEN MILFORD NJ 08848
15 9	325 JAVES ROAD	2	KEEP, CHRIS 332 BARBERTOWN-IDEELL ROAD FRENCHTOWN NJ 08825
15 9.01	277 JAVES RD	2	BROWN CAPITAL LLC PO BOX 732 WORTHINGTON OHIO 43035.0732
15 10	285 JAVES RD	2	TOSCO, JOHN C JR 7 COACHMAN DR HAMPTON NJ 08827
16 17	372 JAVES ROAD	3A	RUBIN, GLORIA 158 BAYSIDE DR ATLANTIC HIGHLANDS NJ 07716
16 18 Q0061	MILLER PARK RD	3B	RUBIN, GLORIA 158 BAYSIDE DR ATLANTIC HIGHLANDS NJ 07716
17 26	371 MILLER PARK ROAD	2	PODPORA, WALTER A 371 MILLER PARK ROAD MILFORD NJ 08848
17 28.01	JAVES ROAD	1	JACKSON, MARC 1341 VALLEY ROAD VILLANOVA PA 19085
17 38	330 JAVES ROAD	2	HOFFA, MARK W & GRACILLA D 330 JAVES ROAD MILFORD NJ 08848
17 82	284 JAVES RD	2	BLACK, FRANK G & KRISTINA M 284 JAVES RD MILFORD NJ 08848

PROPERTY ID	PROPERTY LOCATION	CLASS	OWNERS NAME & ADDRESS	
15 9	325 JAVES ROAD	2	KEEP, CHRIS 332 BARBERTOWN-IDEELL ROAD FRENCHTOWN NJ	08825
15 9.01	277 JAVES RD	2	BROWN CAPITAL LLC PO BOX 732 WORTHINGTON OHIO	43035.0732
15 10	285 JAVES RD	2	TOSCO, JOHN C JR 7 COACHMAN DR HAMPTON NJ	08827
17 20	191 MILLER PARK RD	3A	ROTHENBERG, CRAIG M & ANTONIETTA 191 MILLER PARK RD MILFORD NJ	08848
17 26	371 MILLER PARK ROAD	2	PODPORA, WALTER A 371 MILLER PARK ROAD MILFORD NJ	08848
17 27	445 MILLER PARK RD	2	INDRIDSON, ERIC CHRISTIAN 445 MILLER PARK ROAD MILFORD NJ	08848
17 28	280 JAVES ROAD	2	MAHER, JOHN H 280 JAVES ROAD MILFORD NJ	08848
17 37	405 MILFORD-MT. PLEAS.	2	STAINS, CLAYTON K. & ROSE A. 405 MILFORD-MT. PLEASANT MILFORD, NJ	08848
17 40	244 JAVES ROAD	2	WESSEL BARRY C & MAE M 244 JAVES ROAD MILFORD, NJ	08848
17 41 Q0270	JAVES ROAD	3B	SEAVEY, JOHN & AVA 224 JAVES ROAD MILFORD NJ	08848
17 44	MILFORD-MT. PLEAS.	15F	GRACE FELLOWSHIP EVANG FREE CHURCH PO BOX 264 PITTSTOWN NJ	08867
17 80.01	447 MILFORD-MT. PLEAS.	3A	SCHWARTZ, BARBARA J 447 MILFORD-MT PLEAS. RD MILFORD NJ	08848
17 82	284 JAVES RD	2	BLACK, FRANK G & KRISTINA M 284 JAVES RD MILFORD NJ	08848

PROPERTY ID	PROPERTY LOCATION	CLASS	OWNERS NAME & ADDRESS	
16 4	110 RUMMEL ROAD DEVELOPMENT EASEMENT	3A	LANE, BRYAN P PO BOX 488 MILFORD NJ	08848
16 4.02	180 MILLER PARK ROAD	2	BEECH, BARBARA G & ETAL TRUSTEES 4101 SPOONBILL CIRCLE NORTH MYRTLE BEACH SC	29582
16 4.03	170 MILLER PARK ROAD	2	THEOBALD, WILLIAM A & JUDITH CRONCE 170 MILLER PARK ROAD MILFORD NJ	08848
16 4.04	160 MILLER PARK ROAD	2	FAIELLO, DEBRA 160 MILLER PARK RD MILFORD, NJ	08848
16 17 Q0061	372 JAVES ROAD	3B	RUBIN, GLORIA 158 BAYSIDE DR ATLANTIC HIGHLANDS NJ	07716
16 19	280 MILLER PARK ROAD	3A	DUFEK, FRANK J & MARGARET S 280 MILLER PARK RD MILFORD NJ	08848
16 20 Q0239	MILLER PARK RD	3B	ROTHENBERG, CRAIG M & ANTONIETTA 191 MILLER PARK RD MILFORD NJ	08848
17 19	645 MILFORD-MT. PLEAS.	3A	CERNECARO ROBERT & ROLPH 645 MILFORD-MT. PLEASANT MILFORD NJ	08848
17 19.01	161 MILLER PARK ROAD	2	RAMSEY MARY LOU / MARY SWIGONSKI 161 MILLER PARK RD MILFORD NJ	08848
17 19.02	151 MILLER PARK ROAD	2	MOORE, LINDA 151 MILLER PARK RD MILFORD, NJ	08848
17 24 Q0048	MILFORD-MT. PLEAS.	3B	GOMBOSI HOLLAND FARMS LLC%M BYDALEK PO BOX 428 FRENCHTOWN NJ	08825
17 26	371 MILLER PARK ROAD	2	PODPORA, WALTER A 371 MILLER PARK ROAD MILFORD NJ	08848
17 28.01	JAVES ROAD	1	JACKSON, MARC 1341 VALLEY ROAD VILLANOVA PA	19085
17 80.01	447 MILFORD-MT. PLEAS.	3A	SCHWARTZ, BARBARA J 447 MILFORD-MT PLEAS. RD MILFORD NJ	08848
17 80.02	20 GORDON COURT	2	DALLEY, DARREN J & DEBRA A 20 GORDON COURT MILFORD NJ	08848
17 80.03	497 MILFORD-MT. PLEAS.	3A	SEIFF, MICHAEL R 497 MILFORD-MT.PLEASANT R MILFORD, NJ	08848
17 80.07	GORDON COURT	1	DEPAUL, STEVEN 24 MICHAEL LANE ANNANDALE NJ	08801.3026
17 80.08	25 GORDON COURT	2	PELOSI, VINCENT N JR & CAROL M 25 GORDON COURT MILFORD NJ	08848

PROPERTY ID	PROPERTY LOCATION	CLASS	OWNERS NAME & ADDRESS
17 20	191 MILLER PARK RD	3A	ROTHENBERG, CRAIG M & ANTONIETTA 191 MILLER PARK RD MILFORD NJ 08848
17 25	465 MILFORD-MT. PLEAS.	2	WEEAST, KERMIT L & KATHY L 465 MILFORD-MT PLEAS ROAD MILFORD NJ 08848
17 25.01	MILFORD-MT. PLEAS.	2	WEEAST, KERMIT L. & KATHY L. 465 MILFORD-MT. PLEASANT MILFORD, NJ 08848
17 80.02	20 GORDON COURT	2	DALLEY, DARREN J & DEBRA A 20 GORDON COURT MILFORD NJ 08848
17 80.08	25 GORDON COURT	2	PELOSI, VINCENT N JR & CAROL M 25 GORDON COURT MILFORD NJ 08848

PROPERTY ID	PROPERTY LOCATION	CLASS	OWNERS NAME & ADDRESS
17 20	191 MILLER PARK RD	3A	ROTHENBERG, CRAIG M & ANTONIETTA 191 MILLER PARK RD MILFORD NJ 08848
17 25.01	MILFORD-MT. PLEAS.	2	WEEAST, KERMIT L. & KATHY L. 465 MILFORD-MT. PLEASANT MILFORD, NJ 08848
17 58	491 MILFORD-MT. PLEAS.	2	FUERSTENBERGER, CURT & ANGELA 491 MILFORD-MT PLEAS. RD MILFORD NJ 08848
17 80.03	497 MILFORD-MT. PLEAS.	3A	SEIFF, MICHAEL R 497 MILFORD-MT.PLEASANT R MILFORD, NJ 08848
17 80.05	485 MILFORD-MT. PLEAS.	2	KUHL, TODD M & TIFFANY L 485 MILFORD-MT PLEASANT MILFORD NJ 08848
17 80.06	475 MILFORD-MT. PLEAS.	2	KRAYCIRIK, ANDREW E & SHARON M 475 MILFORD-MT PLEAS. RD MILFORD NJ 08848
17 80.07	GORDON COURT	1	DEPAUL, STEVEN 24 MICHAEL LANE ANNANDALE NJ 08801.3026

PROPERTY ID	PROPERTY LOCATION	CLASS	OWNERS NAME & ADDRESS
17 20	191 MILLER PARK RD	3A	ROTHENBERG, CRAIG M & ANTONIETTA 191 MILLER PARK RD MILFORD NJ 08848
17 24 Q0048	MILFORD-MT. PLEAS.	3B	GOMBOSI HOLLAND FARMS LLC%M BYDALEK PO BOX 428 FRENCHTOWN NJ 08825
17 29	507 MILFORD-MT. PLEAS.	2	FISCHER, RALPH R & MARGARET 507 MILFORD-MT. PLEAS. RD MILFORD, NJ 08848
17 57	501 MILFORD-MT. PLEAS.	2	TESSIERI III, JOHN & LAURA M 501 MILFORD-MT PLEAS RD MILFORD NJ 08848
17 58	491 MILFORD-MT. PLEAS.	2	FUERSTENBERGER, CURT & ANGELA 491 MILFORD-MT PLEAS. RD MILFORD NJ 08848
17 80.02	20 GORDON COURT	2	DALLEY, DARREN J & DEBRA A 20 GORDON COURT MILFORD NJ 08848
17 80.05	485 MILFORD-MT. PLEAS.	2	KUHL, TODD M & TIFFANY L 485 MILFORD-MT PLEASANT MILFORD NJ 08848
25 31	508 MILFORD-MT. PLEAS.	2	VOGT, RICHARD G & MARYANN 508 MILFORD-MT PLEASANT MILFORD NJ 08848
25 32	488 MILFORD-MT. PLEAS.	2	STEEVER, DONALD H & LORRAINE E 488 MILFORD-MT PLEAS ROAD MILFORD NJ 08848
25 59	504 MILFORD-MT. PLEAS. DEVELOPMENT EASEMENT	3A	KOZAK, PAUL E & EDITH S 504 MILFORD-MT PLEAS RD MILFORD NJ 08848
25 108	500 MILFORD-MT. PLEAS.	15F	LUGARA, NUNCIO J 500 MILFORD-MT.PLEASANT R MILFORD N J 08848

PROPERTY ID	PROPERTY LOCATION	CLASS	OWNERS NAME & ADDRESS	
17 19	645 MILFORD-MT. PLEAS.	3A	CERNECARO ROBERT & ROLPH 645 MILFORD-MT. PLEASANT MILFORD NJ	08848
17 20	191 MILLER PARK RD	3A	ROTHENBERG, CRAIG M & ANTONIETTA 191 MILLER PARK RD MILFORD NJ	08848
17 21	609 MILFORD-MT. PLEAS.	2	HIRST, NORBERT F JR 609 MILFORD-MT PLEAS. RD MILFORD NJ	08848
17 21.01	611 MILFORD-MT. PLEAS.	3A	PROKOPCZYK, SUSAN V & BRUCE E HERVE 611 MILFORD-MT. PLEASANT MILFORD NJ	08848
17 23	607 MILFORD-MT. PLEAS.	2	PETIET, KYLE 607 MILFORD-MT PLEASANT MILFORD NJ	08848
17 29	507 MILFORD-MT. PLEAS.	2	FISCHER, RALPH R & MARGARET 507 MILFORD-MT. PLEAS. RD MILFORD, NJ	08848
17 57	501 MILFORD-MT. PLEAS.	2	TESSIERI III, JOHN & LAURA M 501 MILFORD-MT PLEAS RD MILFORD NJ	08848
17 80.03	497 MILFORD-MT. PLEAS.	3A	SEIFF, MICHAEL R 497 MILFORD-MT.PLEASANT R MILFORD, NJ	08848
25 29.01	600 MILFORD-MT. PLEAS	2	YARD, WILLIAM 600 MILFORD-MT PLEAS RD MILFORD NJ	08848
25 29.02	606 MILFORD-MT. PLEAS.	2	PEARL, SCOTT J & ERYN R 606 MILFORD-MT PLEAS RD MILFORD NJ	08848
25 30	584 MILFORD-MT. PLEAS. RD	3A	GOMBOSI, LYDIA M ETALS 463 ROUTE 206 NEWTON NJ	07860
25 31	508 MILFORD-MT. PLEAS.	2	VOGT, RICHARD G & MARYANN 508 MILFORD-MT PLEASANT MILFORD NJ	08848

PROPERTY ID	PROPERTY LOCATION	CLASS	OWNERS NAME & ADDRESS	
17 21	609 MILFORD-MT. PLEAS.	2	HIRST, NORBERT F JR 609 MILFORD-MT PLEAS. RD MILFORD NJ	08848
17 23	607 MILFORD-MT. PLEAS.	2	PETIET, KYLE 607 MILFORD-MT PLEASANT MILFORD NJ	08848
17 24 Q0048	MILFORD-MT. PLEAS.	3B	GOMBOSI HOLLAND FARMS LLC%M BYDALEK PO BOX 428 FRENCHTOWN NJ	08825
17 29	507 MILFORD-MT. PLEAS.	2	FISCHER, RALPH R & MARGARET 507 MILFORD-MT. PLEAS. RD MILFORD, NJ	08848
17 57	501 MILFORD-MT. PLEAS.	2	TESSIERI III, JOHN & LAURA M 501 MILFORD-MT PLEAS RD MILFORD NJ	08848
25 29.01	600 MILFORD-MT. PLEAS	2	YARD, WILLIAM 600 MILFORD-MT PLEAS RD MILFORD NJ	08848
25 29.02	606 MILFORD-MT. PLEAS.	2	PEARL, SCOTT J & ERYN R 606 MILFORD-MT PLEAS RD MILFORD NJ	08848
25 29.07	608 MILFORD-MT. PLEAS.	3A	THOMPSON DONALD & JUDY 608 MILFORD-MT.PLEASANT MILFORD NJ	08848
25 31	508 MILFORD-MT. PLEAS.	2	VOGT, RICHARD G & MARYANN 508 MILFORD-MT PLEASANT MILFORD NJ	08848
25 34	476 MILFORD-MT. PLEAS. DEVELOPMENT EASEMENT	3A	KJA HOLDINGS LLC 476 MILFORD-MT. PLEASANT MILFORD NJ	08848
25 59	504 MILFORD-MT. PLEAS. DEVELOPMENT EASEMENT	3A	KOZAK, PAUL E & EDITH S 504 MILFORD-MT PLEAS RD MILFORD NJ	08848

PROPERTY ID	PROPERTY LOCATION	CLASS	OWNERS NAME & ADDRESS	
25 29.05	614 MILFORD-MT. PLEASANT	3A	DEL DUCA, JOHN A & EILEEN 614 MILFORD-MT PLEASANT MILFORD NJ	08848
25 29.06	612 MILFORD-MT. PLEAS.	3A	PLASTERS, LISA 612 MILFORD-MT PLEAS RD MILFORD NJ	08848
25 49	11 PINWOOD ROAD	2	SUTTON, JOHN C & MAUREEN M 11 PINWOOD ROAD MILFORD NJ	08848
25 49.01	481 STAMETS ROAD	2	EMMONS, CONSTANCE E & BARRY L 481 STAMETS ROAD MILFORD NJ	08848
25 49.03	495 STAMETS ROAD	2	VANDENBERGHE, ERIC J & CAROLE A 495 STAMETS ROAD MILFORD NJ	08848
25 49.09	10 PINWOOD RD	2	ACCARDI, JOSEPH & CINDY 10 PINWOOD RD MILFORD, NJ	08848
25 58.01	417 STAMETS ROAD	2	CAFRO, JAMES 417 STAMETS ROAD MILFORD NJ	08848
25 58.02	449 STAMETS ROAD	2	LARA, LINDA MANIEZ & ALEJANDRO 449 STAMETS ROAD MILFORD NJ	08848
25 58.03	465 STAMETS ROAD	2	BOBICK, JACOB A 465 STAMETS ROAD MILFORD NJ	08848
25 58.04	473 STAMETS ROAD	2	DUMONT, SUSAN 473 STAMETS RD MILFORD NJ	08848
25 59	504 MILFORD-MT. PLEAS. DEVELOPMENT EASEMENT	3A	KOZAK, PAUL E & EDITH S 504 MILFORD-MT PLEAS RD MILFORD NJ	08848
25 60	369 STAMETS ROAD DEVELOPMENT EASEMENT	3A	WHITE, JONATHAN SETH & NINA STEIN 369 STAMETS ROAD MILFORD NJ	08848
25 97	409 STAMETS ROAD	3A	NIELSEN, FLORA & KARL 409 STAMETS ROAD MILFORD NJ	08848

ATTACHMENT 6

PROOF OF PUBLIC NOTICE

7018 2290 0000 2325 1468

U.S. Postal Service™
CERTIFIED MAIL® RECEIPT
Domestic Mail Only

For delivery information, visit our website at www.usps.com®.

OFFICIAL USE

Certified Mail Fee	\$ 3.50
Extra Services & Fees (check box, add fee as appropriate)	
<input type="checkbox"/> Return Receipt (hardcopy)	\$
<input checked="" type="checkbox"/> Return Receipt (electronic)	\$ 1.60
<input type="checkbox"/> Certified Mail Restricted Delivery	\$
<input type="checkbox"/> Adult Signature Required	\$
<input type="checkbox"/> Adult Signature Restricted Delivery	\$

Postage	\$ 0.50
Total Postage and Fees	\$ 5.60

Sent To	Joseph L. & Adele Gugliotta
Street a	17 Killarney Street
City, State	Bridgewater, NJ 08807
PS Form	uctions



7018 2290 0000 2325 1475

U.S. Postal Service™
CERTIFIED MAIL® RECEIPT
Domestic Mail Only

For delivery information, visit our website at www.usps.com®.

OFFICIAL USE

Certified Mail Fee	\$ 3.50
Extra Services & Fees (check box, add fee as appropriate)	
<input type="checkbox"/> Return Receipt (hardcopy)	\$
<input checked="" type="checkbox"/> Return Receipt (electronic)	\$ 1.60
<input type="checkbox"/> Certified Mail Restricted Delivery	\$
<input type="checkbox"/> Adult Signature Required	\$
<input type="checkbox"/> Adult Signature Restricted Delivery	\$

Postage	\$ 0.50
Total Postage and Fees	\$ 5.60

Sent To	New Jersey Conservation Foundation
Street a	170 Longview Road
City, State	Far Hills, NJ 07931
PS Form	uctions



7018 2290 0000 2325 1482

U.S. Postal Service™
CERTIFIED MAIL® RECEIPT
Domestic Mail Only

For delivery information, visit our website at www.usps.com®.

OFFICIAL USE

Certified Mail Fee	\$ 3.50
Extra Services & Fees (check box, add fee as appropriate)	
<input type="checkbox"/> Return Receipt (hardcopy)	\$
<input checked="" type="checkbox"/> Return Receipt (electronic)	\$ 1.60
<input type="checkbox"/> Certified Mail Restricted Delivery	\$
<input type="checkbox"/> Adult Signature Required	\$
<input type="checkbox"/> Adult Signature Restricted Delivery	\$

Postage	\$ 0.50
Total Postage and Fees	\$ 5.60

Sent To	Plum Brook Partners LLC
Street a	4 Kristina Way
City, State	Flemington, NJ 08822
PS Form	uctions



7018 2290 0000 2325 1499

U.S. Postal Service™
CERTIFIED MAIL® RECEIPT
Domestic Mail Only

For delivery information, visit our website at www.usps.com®.

OFFICIAL USE

Certified Mail Fee	\$ 3.50
Extra Services & Fees (check box, add fee as appropriate)	
<input type="checkbox"/> Return Receipt (hardcopy)	\$
<input checked="" type="checkbox"/> Return Receipt (electronic)	\$ 1.60
<input type="checkbox"/> Certified Mail Restricted Delivery	\$
<input type="checkbox"/> Adult Signature Required	\$
<input type="checkbox"/> Adult Signature Restricted Delivery	\$

Postage	\$ 0.50
Total Postage and Fees	\$ 5.60

Sent To	E. Brian Pfenninger
Street a	166 Ferry Road
City, State	Flemington, NJ 08822
PS Form	uctions



7018 2290 0000 2325 2533

U.S. Postal Service™
CERTIFIED MAIL® RECEIPT
Domestic Mail Only

For delivery information, visit our website at www.usps.com®.

OFFICIAL USE

Certified Mail Fee	\$ 3.50
Extra Services & Fees (check box, add fee as appropriate)	
<input type="checkbox"/> Return Receipt (hardcopy)	\$
<input checked="" type="checkbox"/> Return Receipt (electronic)	\$ 1.60
<input type="checkbox"/> Certified Mail Restricted Delivery	\$
<input type="checkbox"/> Adult Signature Required	\$
<input type="checkbox"/> Adult Signature Restricted Delivery	\$

Postage	\$ 0.50
Total Postage and Fees	\$ 5.60

Sent To	Hunterdon County Planning Board
Street a	P.O. Box 2900
City, State	Flemington, NJ 08822
PS Form	uctions



7018 2290 0000 2325 1505

U.S. Postal Service™
CERTIFIED MAIL® RECEIPT
Domestic Mail Only

For delivery information, visit our website at www.usps.com®.

OFFICIAL USE

Certified Mail Fee	\$ 3.50
Extra Services & Fees (check box, add fee as appropriate)	
<input type="checkbox"/> Return Receipt (hardcopy)	\$
<input checked="" type="checkbox"/> Return Receipt (electronic)	\$ 1.60
<input type="checkbox"/> Certified Mail Restricted Delivery	\$
<input type="checkbox"/> Adult Signature Required	\$
<input type="checkbox"/> Adult Signature Restricted Delivery	\$

Postage	\$ 0.50
Total Postage and Fees	\$ 5.60

Sent To	Richard & E. & Karen Kohler
Street a	752 North Street
City, State	Greenwich, CT 06831
PS Form	uctions



7018 2290 0000 2325 1512

U.S. Postal Service™
CERTIFIED MAIL® RECEIPT
Domestic Mail Only

For delivery information, visit our website at www.usps.com®.

OFFICIAL USE

Certified Mail Fee	\$ 3.50
Extra Services & Fees (check box, add fee as appropriate)	
<input type="checkbox"/> Return Receipt (hardcopy)	\$
<input checked="" type="checkbox"/> Return Receipt (electronic)	\$ 1.60
<input type="checkbox"/> Certified Mail Restricted Delivery	\$
<input type="checkbox"/> Adult Signature Required	\$
<input type="checkbox"/> Adult Signature Restricted Delivery	\$

Postage	\$ 0.50
Total Postage and Fees	\$ 5.60

Sent To	Richard & E. & Karen Kohler
Street a	752 North Street
City, State	Greenwich, CT 06831
PS Form	uctions



7018 2290 0000 2325 1529

U.S. Postal Service™
CERTIFIED MAIL® RECEIPT
Domestic Mail Only

For delivery information, visit our website at www.usps.com®.

OFFICIAL USE

Certified Mail Fee	\$ 3.50
Extra Services & Fees (check box, add fee as appropriate)	
<input type="checkbox"/> Return Receipt (hardcopy)	\$
<input checked="" type="checkbox"/> Return Receipt (electronic)	\$ 1.60
<input type="checkbox"/> Certified Mail Restricted Delivery	\$
<input type="checkbox"/> Adult Signature Required	\$
<input type="checkbox"/> Adult Signature Restricted Delivery	\$

Postage	\$ 0.50
Total Postage and Fees	\$ 5.60

Sent To	Shull Irrevocable Trust
Street a	C/O Bierman
City, State	10 Bernath Drive Hamilton Square, NJ 08690
PS Form	uctions



7018 2290 0000 2325 1536

U.S. Postal Service™
CERTIFIED MAIL® RECEIPT
Domestic Mail Only

For delivery information, visit our website at www.usps.com®.

OFFICIAL USE

Certified Mail Fee
\$ 3.50
Extra Services & Fees (check box, add fee as appropriate)
 Return Receipt (hardcopy) \$
 Return Receipt (electronic) \$ 1.60
 Certified Mail Restricted Delivery \$
 Adult Signature Required \$
 Adult Signature Restricted Delivery \$



Postage
\$ 0.50
Total Postage and Fees
\$ 5.60

Sent To Richard & Michael F. Curtis
Street a 100 Timberridge N.W. #7307
City, St Issaquah, WA 98027
PS For Auctions

7018 2290 0000 2325 1550

U.S. Postal Service™
CERTIFIED MAIL® RECEIPT
Domestic Mail Only

For delivery information, visit our website at www.usps.com®.

OFFICIAL USE

Certified Mail Fee
\$ 3.50
Extra Services & Fees (check box, add fee as appropriate)
 Return Receipt (hardcopy) \$
 Return Receipt (electronic) \$ 1.60
 Certified Mail Restricted Delivery \$
 Adult Signature Required \$
 Adult Signature Restricted Delivery \$



Postage
\$ 0.50
Total Postage and Fees
\$ 5.60

Sent To Karen A. Spolar
Street a 37 Lambertville Headquarters Road
City, St Lambertville, NJ 08530
PS For Auctions

7018 2290 0000 2325 1574

U.S. Postal Service™
CERTIFIED MAIL® RECEIPT
Domestic Mail Only

For delivery information, visit our website at www.usps.com®.

OFFICIAL USE

Certified Mail Fee
\$ 3.50
Extra Services & Fees (check box, add fee as appropriate)
 Return Receipt (hardcopy) \$
 Return Receipt (electronic) \$ 1.60
 Certified Mail Restricted Delivery \$
 Adult Signature Required \$
 Adult Signature Restricted Delivery \$



Postage
\$ 0.50
Total Postage and Fees
\$ 5.60

Sent To Frank B. Copper & Sons LLC
Street a 45 Hamp Road
City, St Lambertville, NJ 08530
PS For Auctions

7018 2290 0000 2325 1598

U.S. Postal Service™
CERTIFIED MAIL® RECEIPT
Domestic Mail Only

For delivery information, visit our website at www.usps.com®.

OFFICIAL USE

Certified Mail Fee
\$ 3.50
Extra Services & Fees (check box, add fee as appropriate)
 Return Receipt (hardcopy) \$
 Return Receipt (electronic) \$ 1.60
 Certified Mail Restricted Delivery \$
 Adult Signature Required \$
 Adult Signature Restricted Delivery \$



Postage
\$ 0.50
Total Postage and Fees
\$ 5.60

Sent To Jeffrey & Hollee Parros, ETAL
Street a 4 Hamp Road
City, St Lambertville, NJ 08530
PS For Auctions

7018 2290 0000 2325 1543

U.S. Postal Service™
CERTIFIED MAIL® RECEIPT
Domestic Mail Only

For delivery information, visit our website at www.usps.com®.

OFFICIAL USE

Certified Mail Fee
\$ 3.50
Extra Services & Fees (check box, add fee as appropriate)
 Return Receipt (hardcopy) \$
 Return Receipt (electronic) \$ 1.60
 Certified Mail Restricted Delivery \$
 Adult Signature Required \$
 Adult Signature Restricted Delivery \$



Postage
\$ 0.50
Total Postage and Fees
\$ 5.60

Sent To John T. & Elaine C. Skeuse Trust
Street a 93 Boulder Point Road
City, St Lakeville, PA 18438
PS For Auctions

7018 2290 0000 2325 1567

U.S. Postal Service™
CERTIFIED MAIL® RECEIPT
Domestic Mail Only

For delivery information, visit our website at www.usps.com®.

OFFICIAL USE

Certified Mail Fee
\$ 3.50
Extra Services & Fees (check box, add fee as appropriate)
 Return Receipt (hardcopy) \$
 Return Receipt (electronic) \$ 1.60
 Certified Mail Restricted Delivery \$
 Adult Signature Required \$
 Adult Signature Restricted Delivery \$



Postage
\$ 0.50
Total Postage and Fees
\$ 5.60

Sent To Denise Nardi & David Hirsch
Street a 25 Lambertville Headquarters Road
City, St Lambertville, NJ 08559
PS For Auctions

7018 2290 0000 2325 1581

U.S. Postal Service™
CERTIFIED MAIL® RECEIPT
Domestic Mail Only

For delivery information, visit our website at www.usps.com®.

OFFICIAL USE

Certified Mail Fee
\$ 3.50
Extra Services & Fees (check box, add fee as appropriate)
 Return Receipt (hardcopy) \$
 Return Receipt (electronic) \$ 1.60
 Certified Mail Restricted Delivery \$
 Adult Signature Required \$
 Adult Signature Restricted Delivery \$



Postage
\$ 0.50
Total Postage and Fees
\$ 5.60

Sent To Frank B. Copper & Sons LLC
Street a 45 Hamp Road
City, St Lambertville, NJ 08530
PS For Auctions

7018 2290 0000 2325 1604

U.S. Postal Service™
CERTIFIED MAIL® RECEIPT
Domestic Mail Only

For delivery information, visit our website at www.usps.com®.

OFFICIAL USE

Certified Mail Fee
\$ 3.50
Extra Services & Fees (check box, add fee as appropriate)
 Return Receipt (hardcopy) \$
 Return Receipt (electronic) \$ 1.60
 Certified Mail Restricted Delivery \$
 Adult Signature Required \$
 Adult Signature Restricted Delivery \$



Postage
\$ 0.50
Total Postage and Fees
\$ 5.60

Sent To Edward Albert Peters, Jr.
Street a 56 Hamp Road
City, St Lambertville, NJ 08530
PS For Auctions

7018 2290 0000 2325 1611

U.S. Postal Service™ CERTIFIED MAIL® RECEIPT Domestic Mail Only

For delivery information, visit our website at www.usps.com®.

OFFICIAL USE

Certified Mail Fee	\$ 3.50
Extra Services & Fees (check box, add fee as appropriate)	
<input type="checkbox"/> Return Receipt (hardcopy)	\$
<input checked="" type="checkbox"/> Return Receipt (electronic)	\$ 1.60
<input type="checkbox"/> Certified Mail Restricted Delivery	\$
<input type="checkbox"/> Adult Signature Required	\$
<input type="checkbox"/> Adult Signature Restricted Delivery	\$
Postage	\$ 0.50
Total Postage and Fees	\$ 5.60



Sent To Jane L. & Jason P. Hamill
 Street a 133 Seabrook Road
 City, Sta Lambertville, NJ 08530
 PS For _____ Auctions

7018 2290 0000 2325 1635

U.S. Postal Service™ CERTIFIED MAIL® RECEIPT Domestic Mail Only

For delivery information, visit our website at www.usps.com®.

OFFICIAL USE

Certified Mail Fee	\$ 3.50
Extra Services & Fees (check box, add fee as appropriate)	
<input type="checkbox"/> Return Receipt (hardcopy)	\$
<input checked="" type="checkbox"/> Return Receipt (electronic)	\$ 1.60
<input type="checkbox"/> Certified Mail Restricted Delivery	\$
<input type="checkbox"/> Adult Signature Required	\$
<input type="checkbox"/> Adult Signature Restricted Delivery	\$
Postage	\$ 0.50
Total Postage and Fees	\$ 5.60



Sent To David J. & Geri Ann Siwulec
 Street a 70 Lambertville Headquarters Road
 City, Sta Lambertville, NJ 08530
 PS For _____ Auctions

7018 2290 0000 2325 1659

U.S. Postal Service™ CERTIFIED MAIL® RECEIPT Domestic Mail Only

For delivery information, visit our website at www.usps.com®.

OFFICIAL USE

Certified Mail Fee	\$ 3.50
Extra Services & Fees (check box, add fee as appropriate)	
<input type="checkbox"/> Return Receipt (hardcopy)	\$
<input checked="" type="checkbox"/> Return Receipt (electronic)	\$ 1.60
<input type="checkbox"/> Certified Mail Restricted Delivery	\$
<input type="checkbox"/> Adult Signature Required	\$
<input type="checkbox"/> Adult Signature Restricted Delivery	\$
Postage	\$ 0.50
Total Postage and Fees	\$ 5.60



Sent To Robert N. & Donna Rossi
 Street a 52 Quince Court
 City, Sta Lawrenceville, NJ 08648
 PS For _____ Auctions

7018 2290 0000 2325 1673

U.S. Postal Service™ CERTIFIED MAIL® RECEIPT Domestic Mail Only

For delivery information, visit our website at www.usps.com®.

OFFICIAL USE

Certified Mail Fee	\$ 3.50
Extra Services & Fees (check box, add fee as appropriate)	
<input type="checkbox"/> Return Receipt (hardcopy)	\$
<input checked="" type="checkbox"/> Return Receipt (electronic)	\$ 1.60
<input type="checkbox"/> Certified Mail Restricted Delivery	\$
<input type="checkbox"/> Adult Signature Required	\$
<input type="checkbox"/> Adult Signature Restricted Delivery	\$
Postage	\$ 0.50
Total Postage and Fees	\$ 5.60



Sent To CBN Farmland LLC
 Street a C/O A. Calandra
 City, Sta 204 First Avenue
 PS For Newark, NJ 07107 Auctions

7018 2290 0000 2325 1628

U.S. Postal Service™ CERTIFIED MAIL® RECEIPT Domestic Mail Only

For delivery information, visit our website at www.usps.com®.

OFFICIAL USE

Certified Mail Fee	\$ 3.50
Extra Services & Fees (check box, add fee as appropriate)	
<input type="checkbox"/> Return Receipt (hardcopy)	\$
<input checked="" type="checkbox"/> Return Receipt (electronic)	\$ 1.60
<input type="checkbox"/> Certified Mail Restricted Delivery	\$
<input type="checkbox"/> Adult Signature Required	\$
<input type="checkbox"/> Adult Signature Restricted Delivery	\$
Postage	\$ 0.50
Total Postage and Fees	\$ 5.60



Sent To Geri Ann Siwulec
 Street a 70 Lambertville Headquarters Road
 City, Sta Lambertville, NJ 08530
 PS For _____ Auctions

7018 2290 0000 2325 1642

U.S. Postal Service™ CERTIFIED MAIL® RECEIPT Domestic Mail Only

For delivery information, visit our website at www.usps.com®.

OFFICIAL USE

Certified Mail Fee	\$ 3.50
Extra Services & Fees (check box, add fee as appropriate)	
<input type="checkbox"/> Return Receipt (hardcopy)	\$
<input checked="" type="checkbox"/> Return Receipt (electronic)	\$ 1.60
<input type="checkbox"/> Certified Mail Restricted Delivery	\$
<input type="checkbox"/> Adult Signature Required	\$
<input type="checkbox"/> Adult Signature Restricted Delivery	\$
Postage	\$ 0.50
Total Postage and Fees	\$ 5.60



Sent To John T. & Elaine Skeuse
 Street a 9 Lambertville Headquarters Road
 City, Sta Lambertville, NJ 08530
 PS For _____ Auctions

7018 2290 0000 2325 1666

U.S. Postal Service™ CERTIFIED MAIL® RECEIPT Domestic Mail Only

For delivery information, visit our website at www.usps.com®.

OFFICIAL USE

Certified Mail Fee	\$ 3.50
Extra Services & Fees (check box, add fee as appropriate)	
<input type="checkbox"/> Return Receipt (hardcopy)	\$
<input checked="" type="checkbox"/> Return Receipt (electronic)	\$ 1.60
<input type="checkbox"/> Certified Mail Restricted Delivery	\$
<input type="checkbox"/> Adult Signature Required	\$
<input type="checkbox"/> Adult Signature Restricted Delivery	\$
Postage	\$ 0.50
Total Postage and Fees	\$ 5.60



Sent To Todd M. Sherry
 Street a 12 Schoolhouse Lane
 City, Sta Lebanon, NJ 08833
 PS For _____ Auctions

7018 2290 0000 2325 1680

U.S. Postal Service™ CERTIFIED MAIL® RECEIPT Domestic Mail Only

For delivery information, visit our website at www.usps.com®.

OFFICIAL USE

Certified Mail Fee	\$ 3.50
Extra Services & Fees (check box, add fee as appropriate)	
<input type="checkbox"/> Return Receipt (hardcopy)	\$
<input checked="" type="checkbox"/> Return Receipt (electronic)	\$ 1.60
<input type="checkbox"/> Certified Mail Restricted Delivery	\$
<input type="checkbox"/> Adult Signature Required	\$
<input type="checkbox"/> Adult Signature Restricted Delivery	\$
Postage	\$ 0.50
Total Postage and Fees	\$ 5.60



Sent To SCSR Farm LLC / CBN Farm LLC
 Street a C/O Calandra
 City, Sta 204 First Avenue
 PS For Newark, NJ 07107 Auctions

7018 2290 0000 2325 1697

U.S. Postal Service™
CERTIFIED MAIL® RECEIPT
Domestic Mail Only

For delivery information, visit our website at www.usps.com®.

OFFICIAL USE

Certified Mail Fee	\$ 3.50
Extra Services & Fees (check box, add fee as appropriate)	
<input type="checkbox"/> Return Receipt (hardcopy)	\$
<input checked="" type="checkbox"/> Return Receipt (electronic)	\$ 1.60
<input type="checkbox"/> Certified Mail Restricted Delivery	\$
<input type="checkbox"/> Adult Signature Required	\$
<input type="checkbox"/> Adult Signature Restricted Delivery	\$
Postage	\$ 0.50
Total Postage and Fees	\$ 5.60

Sent To: CBN Farmland LLC
 Street: C/O A. Calandra
 City, State: 204 First Avenue
 PS Form: Newark, NJ 07107

Postmark Here: LUDINGTON MI 49431 SEP 6 2019 USPS

7018 2290 0000 2325 1703

U.S. Postal Service™
CERTIFIED MAIL® RECEIPT
Domestic Mail Only

For delivery information, visit our website at www.usps.com®.

OFFICIAL USE

Certified Mail Fee	\$ 3.50
Extra Services & Fees (check box, add fee as appropriate)	
<input type="checkbox"/> Return Receipt (hardcopy)	\$
<input checked="" type="checkbox"/> Return Receipt (electronic)	\$ 1.60
<input type="checkbox"/> Certified Mail Restricted Delivery	\$
<input type="checkbox"/> Adult Signature Required	\$
<input type="checkbox"/> Adult Signature Restricted Delivery	\$
Postage	\$ 0.50
Total Postage and Fees	\$ 5.60

Sent To: Thomas G. Loughlin & ET/Pennswood Vill
 Street: 1382 Newtown-Langhorne Road
 City, State: Newtown, PA 18940

Postmark Here: LUDINGTON MI 49431 SEP 6 2019 USPS

7018 2290 0000 2325 1727

U.S. Postal Service™
CERTIFIED MAIL® RECEIPT
Domestic Mail Only

For delivery information, visit our website at www.usps.com®.

OFFICIAL USE

Certified Mail Fee	\$ 3.50
Extra Services & Fees (check box, add fee as appropriate)	
<input type="checkbox"/> Return Receipt (hardcopy)	\$
<input checked="" type="checkbox"/> Return Receipt (electronic)	\$ 1.60
<input type="checkbox"/> Certified Mail Restricted Delivery	\$
<input type="checkbox"/> Adult Signature Required	\$
<input type="checkbox"/> Adult Signature Restricted Delivery	\$
Postage	\$ 0.50
Total Postage and Fees	\$ 5.60

Sent To: Franklin & Joan Schulz
 Street: 796 S.W. Woodcreek Drive
 City, State: Palm City, FL 34990

Postmark Here: LUDINGTON MI 49431 SEP 6 2019 USPS

7018 2290 0000 2325 1741

U.S. Postal Service™
CERTIFIED MAIL® RECEIPT
Domestic Mail Only

For delivery information, visit our website at www.usps.com®.

OFFICIAL USE

Certified Mail Fee	\$ 3.50
Extra Services & Fees (check box, add fee as appropriate)	
<input type="checkbox"/> Return Receipt (hardcopy)	\$
<input checked="" type="checkbox"/> Return Receipt (electronic)	\$ 1.60
<input type="checkbox"/> Certified Mail Restricted Delivery	\$
<input type="checkbox"/> Adult Signature Required	\$
<input type="checkbox"/> Adult Signature Restricted Delivery	\$
Postage	\$ 0.50
Total Postage and Fees	\$ 5.60

Sent To: Eugene I. & Mary Ellen Caffrey Trust
 Street: 38 West Highland Avenue
 City, State: Philadelphia, PA 19118

Postmark Here: LUDINGTON MI 49431 SEP 6 2019 USPS

7018 2290 0000 2325 2540

U.S. Postal Service™
CERTIFIED MAIL® RECEIPT
Domestic Mail Only

For delivery information, visit our website at www.usps.com®.

OFFICIAL USE

Certified Mail Fee	\$ 3.50
Extra Services & Fees (check box, add fee as appropriate)	
<input type="checkbox"/> Return Receipt (hardcopy)	\$
<input checked="" type="checkbox"/> Return Receipt (electronic)	\$ 1.60
<input type="checkbox"/> Certified Mail Restricted Delivery	\$
<input type="checkbox"/> Adult Signature Required	\$
<input type="checkbox"/> Adult Signature Restricted Delivery	\$
Postage	\$ 0.50
Total Postage and Fees	\$ 5.60

Sent To: Public Service Electric and Gas Co.
 Street: Manager - Corporate Properties
 City, State: 80 Park Plaza, T6B
 PS Form: Newark, NJ 07102

Postmark Here: LUDINGTON MI 49431 SEP 6 2019 USPS

7018 2290 0000 2325 1710

U.S. Postal Service™
CERTIFIED MAIL® RECEIPT
Domestic Mail Only

For delivery information, visit our website at www.usps.com®.

OFFICIAL USE

Certified Mail Fee	\$ 3.50
Extra Services & Fees (check box, add fee as appropriate)	
<input type="checkbox"/> Return Receipt (hardcopy)	\$
<input checked="" type="checkbox"/> Return Receipt (electronic)	\$ 1.60
<input type="checkbox"/> Certified Mail Restricted Delivery	\$
<input type="checkbox"/> Adult Signature Required	\$
<input type="checkbox"/> Adult Signature Restricted Delivery	\$
Postage	\$ 0.50
Total Postage and Fees	\$ 5.60

Sent To: Adam H. & Michelle Johnson
 Street: 105 Grandview Avenue
 City, State: North Plainfield, NJ 07060

Postmark Here: LUDINGTON MI 49431 SEP 6 2019 USPS

7018 2290 0000 2325 1734

U.S. Postal Service™
CERTIFIED MAIL® RECEIPT
Domestic Mail Only

For delivery information, visit our website at www.usps.com®.

OFFICIAL USE

Certified Mail Fee	\$ 3.50
Extra Services & Fees (check box, add fee as appropriate)	
<input type="checkbox"/> Return Receipt (hardcopy)	\$
<input checked="" type="checkbox"/> Return Receipt (electronic)	\$ 1.60
<input type="checkbox"/> Certified Mail Restricted Delivery	\$
<input type="checkbox"/> Adult Signature Required	\$
<input type="checkbox"/> Adult Signature Restricted Delivery	\$
Postage	\$ 0.50
Total Postage and Fees	\$ 5.60

Sent To: Eugene I. & Mary Ellen Caffrey Trust
 Street: 38 West Highland Avenue
 City, State: Philadelphia, PA 19118

Postmark Here: LUDINGTON MI 49431 SEP 6 2019 USPS

7018 2290 0000 2325 1758

U.S. Postal Service™
CERTIFIED MAIL® RECEIPT
Domestic Mail Only

For delivery information, visit our website at www.usps.com®.

OFFICIAL USE

Certified Mail Fee	\$ 3.50
Extra Services & Fees (check box, add fee as appropriate)	
<input type="checkbox"/> Return Receipt (hardcopy)	\$
<input checked="" type="checkbox"/> Return Receipt (electronic)	\$ 1.60
<input type="checkbox"/> Certified Mail Restricted Delivery	\$
<input type="checkbox"/> Adult Signature Required	\$
<input type="checkbox"/> Adult Signature Restricted Delivery	\$
Postage	\$ 0.50
Total Postage and Fees	\$ 5.60

Sent To: Eugene I. & Mary Ellen Caffrey Trust
 Street: 38 West Highland Avenue
 City, State: Philadelphia, PA 19118

Postmark Here: LUDINGTON MI 49431 SEP 6 2019 USPS

7018 2290 0000 2325 1765

U.S. Postal Service™
CERTIFIED MAIL® RECEIPT
Domestic Mail Only

For delivery information, visit our website at www.usps.com®.

OFFICIAL USE

Certified Mail Fee
\$ 3.50
Extra Services & Fees (check box, add fee as appropriate)
 Return Receipt (hardcopy) \$
 Return Receipt (electronic) \$ 1.60
 Certified Mail Restricted Delivery \$
 Adult Signature Required \$
 Adult Signature Restricted Delivery \$

Postage
\$ 0.50
Total Postage and Fees
\$ 5.60



Sent To Jacqueline Haut & Lloyd T. B. Evans
Street Address P.O. Box 93
City, State Rosemont, NJ 08856
PS Form 3849 (Rev. 11-15-10) Instructions

7018 2290 0000 2325 1789

U.S. Postal Service™
CERTIFIED MAIL® RECEIPT
Domestic Mail Only

For delivery information, visit our website at www.usps.com®.

OFFICIAL USE

Certified Mail Fee
\$ 3.50
Extra Services & Fees (check box, add fee as appropriate)
 Return Receipt (hardcopy) \$
 Return Receipt (electronic) \$ 1.60
 Certified Mail Restricted Delivery \$
 Adult Signature Required \$
 Adult Signature Restricted Delivery \$

Postage
\$ 0.50
Total Postage and Fees
\$ 5.60



Sent To Robert & Maureen Nering
Street Address P.O. Box 79
City, State Sergeantsville, NJ 08557
PS Form 3849 (Rev. 11-15-10) Instructions

7018 2290 0000 2325 1802


U.S. Postal Service™
CERTIFIED MAIL® RECEIPT
Domestic Mail Only

For delivery information, visit our website at www.usps.com®.

OFFICIAL USE

Certified Mail Fee
\$ 3.50
Extra Services & Fees (check box, add fee as appropriate)
 Return Receipt (hardcopy) \$
 Return Receipt (electronic) \$ 1.60
 Certified Mail Restricted Delivery \$
 Adult Signature Required \$
 Adult Signature Restricted Delivery \$

Postage
\$ 0.50
Total Postage and Fees
\$ 5.60

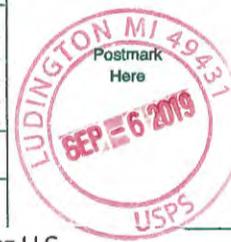

Sent To Brook Hollow Farms of Serg LLC
Street Address P.O. Box 128
City, State Sergeantsville, NJ 08557
PS Form 3849 (Rev. 11-15-10) Instructions

7018 2290 0000 2325 1826

U.S. Postal Service™
CERTIFIED MAIL® RECEIPT
Domestic Mail Only

For delivery information, visit our website at www.usps.com®.

OFFICIAL USE

Certified Mail Fee
\$ 3.50
Extra Services & Fees (check box, add fee as appropriate)
 Return Receipt (hardcopy) \$
 Return Receipt (electronic) \$ 1.60
 Certified Mail Restricted Delivery \$
 Adult Signature Required \$
 Adult Signature Restricted Delivery \$

Postage
\$ 0.50
Total Postage and Fees
\$ 5.60



Sent To Gaius B. Mount, Jr. & Suzanne M. Mount
Street Address 45 Upper Creek Road
City, State Stockton, NJ 08559
PS Form 3849 (Rev. 11-15-10) Instructions

7018 2290 0000 2325 1772

U.S. Postal Service™
CERTIFIED MAIL® RECEIPT
Domestic Mail Only

For delivery information, visit our website at www.usps.com®.

OFFICIAL USE

Certified Mail Fee
\$ 3.50
Extra Services & Fees (check box, add fee as appropriate)
 Return Receipt (hardcopy) \$
 Return Receipt (electronic) \$ 1.60
 Certified Mail Restricted Delivery \$
 Adult Signature Required \$
 Adult Signature Restricted Delivery \$

Postage
\$ 0.50
Total Postage and Fees
\$ 5.60



Sent To Township of Delaware / Unknown Owner
Street Address P.O. Box 500
City, State Sergeantsville, NJ 08557
PS Form 3849 (Rev. 11-15-10) Instructions

7018 2290 0000 2325 1796

U.S. Postal Service™
CERTIFIED MAIL® RECEIPT
Domestic Mail Only

For delivery information, visit our website at www.usps.com®.

OFFICIAL USE

Certified Mail Fee
\$ 3.50
Extra Services & Fees (check box, add fee as appropriate)
 Return Receipt (hardcopy) \$
 Return Receipt (electronic) \$ 1.60
 Certified Mail Restricted Delivery \$
 Adult Signature Required \$
 Adult Signature Restricted Delivery \$

Postage
\$ 0.50
Total Postage and Fees
\$ 5.60



Sent To Brook Hollow Farms of Serg LLC
Street Address P.O. Box 128
City, State Sergeantsville, NJ 08557
PS Form 3849 (Rev. 11-15-10) Instructions

7018 2290 0000 2325 1819

U.S. Postal Service™
CERTIFIED MAIL® RECEIPT
Domestic Mail Only

For delivery information, visit our website at www.usps.com®.

OFFICIAL USE

Certified Mail Fee
\$ 3.50
Extra Services & Fees (check box, add fee as appropriate)
 Return Receipt (hardcopy) \$
 Return Receipt (electronic) \$ 1.60
 Certified Mail Restricted Delivery \$
 Adult Signature Required \$
 Adult Signature Restricted Delivery \$

Postage
\$ 0.50
Total Postage and Fees
\$ 5.60



Sent To Foglio & Associates, LP
Street Address 155 Lower Creek Road
City, State Stockton, NJ 08559
PS Form 3849 (Rev. 11-15-10) Instructions

7018 2290 0000 2325 1833

U.S. Postal Service™
CERTIFIED MAIL® RECEIPT
Domestic Mail Only

For delivery information, visit our website at www.usps.com®.

OFFICIAL USE

Certified Mail Fee
\$ 3.50
Extra Services & Fees (check box, add fee as appropriate)
 Return Receipt (hardcopy) \$
 Return Receipt (electronic) \$ 1.60
 Certified Mail Restricted Delivery \$
 Adult Signature Required \$
 Adult Signature Restricted Delivery \$

Postage
\$ 0.50
Total Postage and Fees
\$ 5.60



Sent To Andrea M. Kenyon & Richard D. Abbott
Street Address 22 Sanford Road
City, State Stockton, NJ 08559
PS Form 3849 (Rev. 11-15-10) Instructions

7018 2290 0000 2325 1864

U.S. Postal Service™
CERTIFIED MAIL® RECEIPT
Domestic Mail Only

For delivery information, visit our website at www.usps.com®.

OFFICIAL USE

Certified Mail Fee	\$ 3.50
Extra Services & Fees (check box, add fee as appropriate)	
<input type="checkbox"/> Return Receipt (hardcopy)	\$
<input checked="" type="checkbox"/> Return Receipt (electronic)	\$ 1.60
<input type="checkbox"/> Certified Mail Restricted Delivery	\$
<input type="checkbox"/> Adult Signature Required	\$
<input type="checkbox"/> Adult Signature Restricted Delivery	\$
Postage	\$ 0.50
Total Postage and Fees	\$ 5.60



Sent To Henry George & Stacy Lynn Grady
Street 74 Sanford Road
City, State Stockton, NJ 08559
PS Form

7018 2290 0000 2325 1857

U.S. Postal Service™
CERTIFIED MAIL® RECEIPT
Domestic Mail Only

For delivery information, visit our website at www.usps.com®.

OFFICIAL USE

Certified Mail Fee	\$ 3.50
Extra Services & Fees (check box, add fee as appropriate)	
<input type="checkbox"/> Return Receipt (hardcopy)	\$
<input checked="" type="checkbox"/> Return Receipt (electronic)	\$ 1.60
<input type="checkbox"/> Certified Mail Restricted Delivery	\$
<input type="checkbox"/> Adult Signature Required	\$
<input type="checkbox"/> Adult Signature Restricted Delivery	\$
Postage	\$ 0.50
Total Postage and Fees	\$ 5.60



Sent To Raj D. & Patricia W. Iyer
Street 80 Sanford Road
City, State Stockton, NJ 08559
PS Form

7018 2290 0000 2325 1864

U.S. Postal Service™
CERTIFIED MAIL® RECEIPT
Domestic Mail Only

For delivery information, visit our website at www.usps.com®.

OFFICIAL USE

Certified Mail Fee	\$ 3.50
Extra Services & Fees (check box, add fee as appropriate)	
<input type="checkbox"/> Return Receipt (hardcopy)	\$
<input checked="" type="checkbox"/> Return Receipt (electronic)	\$ 1.60
<input type="checkbox"/> Certified Mail Restricted Delivery	\$
<input type="checkbox"/> Adult Signature Required	\$
<input type="checkbox"/> Adult Signature Restricted Delivery	\$
Postage	\$ 0.50
Total Postage and Fees	\$ 5.60



Sent To Joseph J. Manna
Street 76 Sanford Road
City, State Stockton, NJ 08559
PS Form

7018 2290 0000 2325 1871

U.S. Postal Service™
CERTIFIED MAIL® RECEIPT
Domestic Mail Only

For delivery information, visit our website at www.usps.com®.

OFFICIAL USE

Certified Mail Fee	\$ 3.50
Extra Services & Fees (check box, add fee as appropriate)	
<input type="checkbox"/> Return Receipt (hardcopy)	\$
<input checked="" type="checkbox"/> Return Receipt (electronic)	\$ 1.60
<input type="checkbox"/> Certified Mail Restricted Delivery	\$
<input type="checkbox"/> Adult Signature Required	\$
<input type="checkbox"/> Adult Signature Restricted Delivery	\$
Postage	\$ 0.50
Total Postage and Fees	\$ 5.60



Sent To William Embley
Street 82 Sanford Road
City, State Stockton, NJ 08559
PS Form

7018 2290 0000 2325 1888

U.S. Postal Service™
CERTIFIED MAIL® RECEIPT
Domestic Mail Only

For delivery information, visit our website at www.usps.com®.

OFFICIAL USE

Certified Mail Fee	\$ 3.50
Extra Services & Fees (check box, add fee as appropriate)	
<input type="checkbox"/> Return Receipt (hardcopy)	\$
<input checked="" type="checkbox"/> Return Receipt (electronic)	\$ 1.60
<input type="checkbox"/> Certified Mail Restricted Delivery	\$
<input type="checkbox"/> Adult Signature Required	\$
<input type="checkbox"/> Adult Signature Restricted Delivery	\$
Postage	\$ 0.50
Total Postage and Fees	\$ 5.60



Sent To Cindy L. Kuenstner
Street 27 Hewitt Road
City, State Stockton, NJ 08559
PS Form

7018 2290 0000 2325 1895

U.S. Postal Service™
CERTIFIED MAIL® RECEIPT
Domestic Mail Only

For delivery information, visit our website at www.usps.com®.

OFFICIAL USE

Certified Mail Fee	\$ 3.50
Extra Services & Fees (check box, add fee as appropriate)	
<input type="checkbox"/> Return Receipt (hardcopy)	\$
<input checked="" type="checkbox"/> Return Receipt (electronic)	\$ 1.60
<input type="checkbox"/> Certified Mail Restricted Delivery	\$
<input type="checkbox"/> Adult Signature Required	\$
<input type="checkbox"/> Adult Signature Restricted Delivery	\$
Postage	\$ 0.50
Total Postage and Fees	\$ 5.60



Sent To Tomas D. & Harry G. Michalenko
Street 16 Hewitt Road
City, State Stockton, NJ 08559
PS Form

7018 2290 0000 2325 1901

U.S. Postal Service™
CERTIFIED MAIL® RECEIPT
Domestic Mail Only

For delivery information, visit our website at www.usps.com®.

OFFICIAL USE

Certified Mail Fee	\$ 3.50
Extra Services & Fees (check box, add fee as appropriate)	
<input type="checkbox"/> Return Receipt (hardcopy)	\$
<input checked="" type="checkbox"/> Return Receipt (electronic)	\$ 1.60
<input type="checkbox"/> Certified Mail Restricted Delivery	\$
<input type="checkbox"/> Adult Signature Required	\$
<input type="checkbox"/> Adult Signature Restricted Delivery	\$
Postage	\$ 0.50
Total Postage and Fees	\$ 5.60



Sent To Lee R. & Patricia Trautman
Street 40 Hewitt Road
City, State Stockton, NJ 08559
PS Form

7018 2290 0000 2325 1918

U.S. Postal Service™
CERTIFIED MAIL® RECEIPT
Domestic Mail Only

For delivery information, visit our website at www.usps.com®.

OFFICIAL USE

Certified Mail Fee	\$ 3.50
Extra Services & Fees (check box, add fee as appropriate)	
<input type="checkbox"/> Return Receipt (hardcopy)	\$
<input checked="" type="checkbox"/> Return Receipt (electronic)	\$ 1.60
<input type="checkbox"/> Certified Mail Restricted Delivery	\$
<input type="checkbox"/> Adult Signature Required	\$
<input type="checkbox"/> Adult Signature Restricted Delivery	\$
Postage	\$ 0.50
Total Postage and Fees	\$ 5.60



Sent To Robert A. Gallmayer
Street 41 Hewitt Road
City, State Stockton, NJ 08559
PS Form

7018 2290 0000 2325 1925

U.S. Postal Service™
CERTIFIED MAIL® RECEIPT
Domestic Mail Only

For delivery information, visit our website at www.usps.com®.

OFFICIAL USE

Certified Mail Fee	\$ 3.50
Extra Services & Fees (check box, add fee as appropriate)	
<input type="checkbox"/> Return Receipt (hardcopy)	\$
<input checked="" type="checkbox"/> Return Receipt (electronic)	\$ 1.60
<input type="checkbox"/> Certified Mail Restricted Delivery	\$
<input type="checkbox"/> Adult Signature Required	\$
<input type="checkbox"/> Adult Signature Restricted Delivery	\$
Postage	\$ 0.50
Total Postage and Fees	\$ 5.60



Sent To Arthur W. Tetterer
Street ar 39 Hewitt Road
City, State Stockton, NJ 08559
PS Form actions


7018 2290 0000 2325 1949

U.S. Postal Service™
CERTIFIED MAIL® RECEIPT
Domestic Mail Only

For delivery information, visit our website at www.usps.com®.

OFFICIAL USE

Certified Mail Fee	\$ 3.50
Extra Services & Fees (check box, add fee as appropriate)	
<input type="checkbox"/> Return Receipt (hardcopy)	\$
<input checked="" type="checkbox"/> Return Receipt (electronic)	\$ 1.60
<input type="checkbox"/> Certified Mail Restricted Delivery	\$
<input type="checkbox"/> Adult Signature Required	\$
<input type="checkbox"/> Adult Signature Restricted Delivery	\$
Postage	\$ 0.50
Total Postage and Fees	\$ 5.60

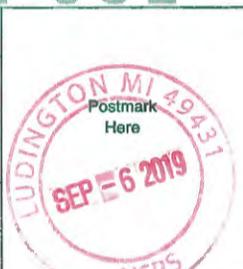

Sent To T. Luffy & Brett L. Cornell
Street ar C/O B. Kennedy
City, State 54 Hewitt Road
Stockton, NJ 08559
PS Form actions

7018 2290 0000 2325 1963

U.S. Postal Service™
CERTIFIED MAIL® RECEIPT
Domestic Mail Only

For delivery information, visit our website at www.usps.com®.

OFFICIAL USE

Certified Mail Fee	\$ 3.50
Extra Services & Fees (check box, add fee as appropriate)	
<input type="checkbox"/> Return Receipt (hardcopy)	\$
<input checked="" type="checkbox"/> Return Receipt (electronic)	\$ 1.60
<input type="checkbox"/> Certified Mail Restricted Delivery	\$
<input type="checkbox"/> Adult Signature Required	\$
<input type="checkbox"/> Adult Signature Restricted Delivery	\$
Postage	\$ 0.50
Total Postage and Fees	\$ 5.60



Sent To John M. & Ann B. Thomas
Street ar 23 Sanford Road
City, State Stockton, NJ 08559
PS Form actions

7018 2290 0000 2325 1987

U.S. Postal Service™
CERTIFIED MAIL® RECEIPT
Domestic Mail Only

For delivery information, visit our website at www.usps.com®.

OFFICIAL USE

Certified Mail Fee	\$ 3.50
Extra Services & Fees (check box, add fee as appropriate)	
<input type="checkbox"/> Return Receipt (hardcopy)	\$
<input checked="" type="checkbox"/> Return Receipt (electronic)	\$ 1.60
<input type="checkbox"/> Certified Mail Restricted Delivery	\$
<input type="checkbox"/> Adult Signature Required	\$
<input type="checkbox"/> Adult Signature Restricted Delivery	\$
Postage	\$ 0.50
Total Postage and Fees	\$ 5.60



Sent To Diana Moy & Yitzhak Loria
Street ar 212 Lower Creek Road
City, State Stockton, NJ 08559
PS Form actions

7018 2290 0000 2325 1932

U.S. Postal Service™
CERTIFIED MAIL® RECEIPT
Domestic Mail Only

For delivery information, visit our website at www.usps.com®.

OFFICIAL USE

Certified Mail Fee	\$ 3.50
Extra Services & Fees (check box, add fee as appropriate)	
<input type="checkbox"/> Return Receipt (hardcopy)	\$
<input checked="" type="checkbox"/> Return Receipt (electronic)	\$ 1.60
<input type="checkbox"/> Certified Mail Restricted Delivery	\$
<input type="checkbox"/> Adult Signature Required	\$
<input type="checkbox"/> Adult Signature Restricted Delivery	\$
Postage	\$ 0.50
Total Postage and Fees	\$ 5.60



Sent To Vernon K. Hewitt, Jr. & Jo Ann Hewitt
Street ar 47 Hewitt Road
City, State Stockton, NJ 08559
PS Form actions

7018 2290 0000 2325 1956

U.S. Postal Service™
CERTIFIED MAIL® RECEIPT
Domestic Mail Only

For delivery information, visit our website at www.usps.com®.

OFFICIAL USE

Certified Mail Fee	\$ 3.50
Extra Services & Fees (check box, add fee as appropriate)	
<input type="checkbox"/> Return Receipt (hardcopy)	\$
<input checked="" type="checkbox"/> Return Receipt (electronic)	\$ 1.60
<input type="checkbox"/> Certified Mail Restricted Delivery	\$
<input type="checkbox"/> Adult Signature Required	\$
<input type="checkbox"/> Adult Signature Restricted Delivery	\$
Postage	\$ 0.50
Total Postage and Fees	\$ 5.60



Sent To Thomas Kenney
Street ar 43 Hewitt Road
City, State Stockton, NJ 08559
PS Form actions

7018 2290 0000 2325 1970

U.S. Postal Service™
CERTIFIED MAIL® RECEIPT
Domestic Mail Only

For delivery information, visit our website at www.usps.com®.

OFFICIAL USE

Certified Mail Fee	\$ 3.50
Extra Services & Fees (check box, add fee as appropriate)	
<input type="checkbox"/> Return Receipt (hardcopy)	\$
<input checked="" type="checkbox"/> Return Receipt (electronic)	\$ 1.60
<input type="checkbox"/> Certified Mail Restricted Delivery	\$
<input type="checkbox"/> Adult Signature Required	\$
<input type="checkbox"/> Adult Signature Restricted Delivery	\$
Postage	\$ 0.50
Total Postage and Fees	\$ 5.60



Sent To David & Jennifer Griffith
Street ar 31 Sanford Road
City, State Stockton, NJ 08559
PS Form actions

7018 2290 0000 2325 1994

U.S. Postal Service™
CERTIFIED MAIL® RECEIPT
Domestic Mail Only

For delivery information, visit our website at www.usps.com®.

OFFICIAL USE

Certified Mail Fee	\$ 3.50
Extra Services & Fees (check box, add fee as appropriate)	
<input type="checkbox"/> Return Receipt (hardcopy)	\$
<input checked="" type="checkbox"/> Return Receipt (electronic)	\$ 1.60
<input type="checkbox"/> Certified Mail Restricted Delivery	\$
<input type="checkbox"/> Adult Signature Required	\$
<input type="checkbox"/> Adult Signature Restricted Delivery	\$
Postage	\$ 0.50
Total Postage and Fees	\$ 5.60



Sent To Richard & Suzanne Todd, Trustees
Street ar 184 Lower Creek Road
City, State Stockton, NJ 08559
PS Form actions

7018 2290 0000 2325 2007

U.S. Postal Service™
CERTIFIED MAIL® RECEIPT
Domestic Mail Only

For delivery information, visit our website at www.usps.com®.

OFFICIAL USE

Certified Mail Fee	\$ 3.50
Extra Services & Fees (check box, add fee as appropriate)	
<input type="checkbox"/> Return Receipt (hardcopy)	\$
<input checked="" type="checkbox"/> Return Receipt (electronic)	\$ 1.60
<input type="checkbox"/> Certified Mail Restricted Delivery	\$
<input type="checkbox"/> Adult Signature Required	\$
<input type="checkbox"/> Adult Signature Restricted Delivery	\$
Postage	\$ 0.50
Total Postage and Fees	\$ 5.60

Postmark Here
 LUDINGTON MI 49431
 SEP 6 2019
 USPS

Sent To Brenda B. Spingarn, Trustee
 Street 140 Lower Creek Road
 City, State Stockton, NJ 08559

PS Form 3849 (Rev. 11-15-10) **uctions**

7018 2290 0000 2325 2021

U.S. Postal Service™
CERTIFIED MAIL® RECEIPT
Domestic Mail Only

For delivery information, visit our website at www.usps.com®.

OFFICIAL USE

Certified Mail Fee	\$ 3.50
Extra Services & Fees (check box, add fee as appropriate)	
<input type="checkbox"/> Return Receipt (hardcopy)	\$
<input checked="" type="checkbox"/> Return Receipt (electronic)	\$ 1.60
<input type="checkbox"/> Certified Mail Restricted Delivery	\$
<input type="checkbox"/> Adult Signature Required	\$
<input type="checkbox"/> Adult Signature Restricted Delivery	\$
Postage	\$ 0.50
Total Postage and Fees	\$ 5.60

Postmark Here
 LUDINGTON MI 49431
 SEP 6 2019
 USPS

Sent To Lloyd J. & Barbara J. Newbaker
 Street 759 Rosemont Ringoes Road
 City, State Stockton, NJ 08559

PS Form 3849 (Rev. 11-15-10) **uctions**

7018 2290 0000 2325 2045

U.S. Postal Service™
CERTIFIED MAIL® RECEIPT
Domestic Mail Only

For delivery information, visit our website at www.usps.com®.

OFFICIAL USE

Certified Mail Fee	\$ 3.50
Extra Services & Fees (check box, add fee as appropriate)	
<input type="checkbox"/> Return Receipt (hardcopy)	\$
<input checked="" type="checkbox"/> Return Receipt (electronic)	\$ 1.60
<input type="checkbox"/> Certified Mail Restricted Delivery	\$
<input type="checkbox"/> Adult Signature Required	\$
<input type="checkbox"/> Adult Signature Restricted Delivery	\$
Postage	\$ 0.50
Total Postage and Fees	\$ 5.60

Postmark Here
 LUDINGTON MI 49431
 SEP 6 2019
 USPS

Sent To Todd Christopher Lose
 Street P.O. Box 334
 City, State Stockton, NJ 08559

PS Form 3849 (Rev. 11-15-10) **uctions**

7018 2290 0000 2325 2069

U.S. Postal Service™
CERTIFIED MAIL® RECEIPT
Domestic Mail Only

For delivery information, visit our website at www.usps.com®.

OFFICIAL USE

Certified Mail Fee	\$ 3.50
Extra Services & Fees (check box, add fee as appropriate)	
<input type="checkbox"/> Return Receipt (hardcopy)	\$
<input checked="" type="checkbox"/> Return Receipt (electronic)	\$ 1.60
<input type="checkbox"/> Certified Mail Restricted Delivery	\$
<input type="checkbox"/> Adult Signature Required	\$
<input type="checkbox"/> Adult Signature Restricted Delivery	\$
Postage	\$ 0.50
Total Postage and Fees	\$ 5.60

Postmark Here
 LUDINGTON MI 49431
 SEP - 6 2019
 USPS

Sent To Roger & Friederike Harris
 Street 37 Covered Bridge Road
 City, State Stockton, NJ 08559

PS Form 3849 (Rev. 11-15-10) **uctions**

7018 2290 0000 2325 2014

U.S. Postal Service™
CERTIFIED MAIL® RECEIPT
Domestic Mail Only

For delivery information, visit our website at www.usps.com®.

OFFICIAL USE

Certified Mail Fee	\$ 3.50
Extra Services & Fees (check box, add fee as appropriate)	
<input type="checkbox"/> Return Receipt (hardcopy)	\$
<input checked="" type="checkbox"/> Return Receipt (electronic)	\$ 1.60
<input type="checkbox"/> Certified Mail Restricted Delivery	\$
<input type="checkbox"/> Adult Signature Required	\$
<input type="checkbox"/> Adult Signature Restricted Delivery	\$
Postage	\$ 0.50
Total Postage and Fees	\$ 5.60

Postmark Here
 LUDINGTON MI 49431
 SEP 6 2019
 USPS

Sent To K. & C. McVey & K. & K. Pfizenmayer
 Street 134 Lower Creek Road
 City, State Stockton, NJ 08559

PS Form 3849 (Rev. 11-15-10) **uctions**

7018 2290 0000 2325 2038

U.S. Postal Service™
CERTIFIED MAIL® RECEIPT
Domestic Mail Only

For delivery information, visit our website at www.usps.com®.

OFFICIAL USE

Certified Mail Fee	\$ 3.50
Extra Services & Fees (check box, add fee as appropriate)	
<input type="checkbox"/> Return Receipt (hardcopy)	\$
<input checked="" type="checkbox"/> Return Receipt (electronic)	\$ 1.60
<input type="checkbox"/> Certified Mail Restricted Delivery	\$
<input type="checkbox"/> Adult Signature Required	\$
<input type="checkbox"/> Adult Signature Restricted Delivery	\$
Postage	\$ 0.50
Total Postage and Fees	\$ 5.60

Postmark Here
 LUDINGTON MI 49431
 SEP 6 2019
 USPS

Sent To Charles J. Pierman Irrevocable Trust
 Street 155 Wickecheoke Road
 City, State Stockton, NJ 08559

PS Form 3849 (Rev. 11-15-10) **uctions**

7018 2290 0000 2325 2052

U.S. Postal Service™
CERTIFIED MAIL® RECEIPT
Domestic Mail Only

For delivery information, visit our website at www.usps.com®.

OFFICIAL USE

Certified Mail Fee	\$ 3.50
Extra Services & Fees (check box, add fee as appropriate)	
<input type="checkbox"/> Return Receipt (hardcopy)	\$
<input checked="" type="checkbox"/> Return Receipt (electronic)	\$ 1.60
<input type="checkbox"/> Certified Mail Restricted Delivery	\$
<input type="checkbox"/> Adult Signature Required	\$
<input type="checkbox"/> Adult Signature Restricted Delivery	\$
Postage	\$ 0.50
Total Postage and Fees	\$ 5.60

Postmark Here
 LUDINGTON MI 49431
 SEP 6 2019
 USPS

Sent To Richard & Suzanne Todd, Trustees
 Street 184 Lower Creek Road
 City, State Stockton, NJ 08559

PS Form 3849 (Rev. 11-15-10) **uctions**

7018 2290 0000 2325 2076

U.S. Postal Service™
CERTIFIED MAIL® RECEIPT
Domestic Mail Only

For delivery information, visit our website at www.usps.com®.

OFFICIAL USE

Certified Mail Fee	\$ 3.50
Extra Services & Fees (check box, add fee as appropriate)	
<input type="checkbox"/> Return Receipt (hardcopy)	\$
<input checked="" type="checkbox"/> Return Receipt (electronic)	\$ 1.60
<input type="checkbox"/> Certified Mail Restricted Delivery	\$
<input type="checkbox"/> Adult Signature Required	\$
<input type="checkbox"/> Adult Signature Restricted Delivery	\$
Postage	\$ 0.50
Total Postage and Fees	\$ 5.60

Postmark Here
 LUDINGTON MI 49431
 SEP - 6 2019
 USPS

Sent To Martin Wissig & Charles C. Slonsky
 Street 93 Worman Road
 City, State Stockton, NJ 08559

PS Form 3849 (Rev. 11-15-10) **uctions**

7018 2290 0000 2325 2168
7018 2290 0000 2325 2175
7018 2290 0000 2325 2199
7018 2290 0000 2325 2212
7018 2290 0000 2325 2229
7018 2290 0000 2325 2236

U.S. Postal Service™
CERTIFIED MAIL® RECEIPT
Domestic Mail Only

For delivery information, visit our website at www.usps.com®.

OFFICIAL USE

Certified Mail Fee	\$ 3.50
Extra Services & Fees (check box, add fee as appropriate)	
<input type="checkbox"/> Return Receipt (hardcopy)	\$
<input checked="" type="checkbox"/> Return Receipt (electronic)	\$ 1.60
<input type="checkbox"/> Certified Mail Restricted Delivery	\$
<input type="checkbox"/> Adult Signature Required	\$
<input type="checkbox"/> Adult Signature Restricted Delivery	\$
Postage	\$ 0.50
Total Postage and Fees	\$ 5.60

Sent To: Stephen & Valerie Golterman
Street: 32 Covered Bridge Road
City, State: Stockton, NJ 08559

Postmark Here: SEP-6 2019
LUDINGTON MI 49431
USPS

U.S. Postal Service™
CERTIFIED MAIL® RECEIPT
Domestic Mail Only

For delivery information, visit our website at www.usps.com®.

OFFICIAL USE

Certified Mail Fee	\$ 3.50
Extra Services & Fees (check box, add fee as appropriate)	
<input type="checkbox"/> Return Receipt (hardcopy)	\$
<input checked="" type="checkbox"/> Return Receipt (electronic)	\$ 1.60
<input type="checkbox"/> Certified Mail Restricted Delivery	\$
<input type="checkbox"/> Adult Signature Required	\$
<input type="checkbox"/> Adult Signature Restricted Delivery	\$
Postage	\$ 0.50
Total Postage and Fees	\$ 5.60

Sent To: Edilberto & Elizabeth Hermoso
Street: 28 Covered Bridge Road
City, State: Stockton, NJ 08559

Postmark Here: SEP-6 2019
LUDINGTON MI 49431
USPS

U.S. Postal Service™
CERTIFIED MAIL® RECEIPT
Domestic Mail Only

For delivery information, visit our website at www.usps.com®.

OFFICIAL USE

Certified Mail Fee	\$ 3.50
Extra Services & Fees (check box, add fee as appropriate)	
<input type="checkbox"/> Return Receipt (hardcopy)	\$
<input checked="" type="checkbox"/> Return Receipt (electronic)	\$ 1.60
<input type="checkbox"/> Certified Mail Restricted Delivery	\$
<input type="checkbox"/> Adult Signature Required	\$
<input type="checkbox"/> Adult Signature Restricted Delivery	\$
Postage	\$ 0.50
Total Postage and Fees	\$ 5.60

Sent To: Lorraine Fowler
Street: 20 Covered Bridge Road
City, State: Stockton, NJ 08559

Postmark Here: SEP-6 2019
LUDINGTON MI 49431
USPS

U.S. Postal Service™
CERTIFIED MAIL® RECEIPT
Domestic Mail Only

For delivery information, visit our website at www.usps.com®.

OFFICIAL USE

Certified Mail Fee	\$ 3.50
Extra Services & Fees (check box, add fee as appropriate)	
<input type="checkbox"/> Return Receipt (hardcopy)	\$
<input checked="" type="checkbox"/> Return Receipt (electronic)	\$ 1.60
<input type="checkbox"/> Certified Mail Restricted Delivery	\$
<input type="checkbox"/> Adult Signature Required	\$
<input type="checkbox"/> Adult Signature Restricted Delivery	\$
Postage	\$ 0.50
Total Postage and Fees	\$ 5.60

Sent To: Edward E. & Sandra K. Walker
Street: 12 Covered Bridge Road
City, State: Stockton, NJ 08559

Postmark Here: SEP-6 2019
LUDINGTON MI 49431
USPS

U.S. Postal Service™
CERTIFIED MAIL® RECEIPT
Domestic Mail Only

For delivery information, visit our website at www.usps.com®.

OFFICIAL USE

Certified Mail Fee	\$ 3.50
Extra Services & Fees (check box, add fee as appropriate)	
<input type="checkbox"/> Return Receipt (hardcopy)	\$
<input checked="" type="checkbox"/> Return Receipt (electronic)	\$ 1.60
<input type="checkbox"/> Certified Mail Restricted Delivery	\$
<input type="checkbox"/> Adult Signature Required	\$
<input type="checkbox"/> Adult Signature Restricted Delivery	\$
Postage	\$ 0.50
Total Postage and Fees	\$ 5.60

Sent To: Wayne & Gayle M. Conover
Street: 60 Covered Bridge Road
City, State: Stockton, NJ 08559

Postmark Here: SEP-6 2019
LUDINGTON MI 49431
USPS

U.S. Postal Service™
CERTIFIED MAIL® RECEIPT
Domestic Mail Only

For delivery information, visit our website at www.usps.com®.

OFFICIAL USE

Certified Mail Fee	\$ 3.50
Extra Services & Fees (check box, add fee as appropriate)	
<input type="checkbox"/> Return Receipt (hardcopy)	\$
<input checked="" type="checkbox"/> Return Receipt (electronic)	\$ 1.60
<input type="checkbox"/> Certified Mail Restricted Delivery	\$
<input type="checkbox"/> Adult Signature Required	\$
<input type="checkbox"/> Adult Signature Restricted Delivery	\$
Postage	\$ 0.50
Total Postage and Fees	\$ 5.60

Sent To: Martin C. & Evagelynn C. Hulme
Street: 208 Lower Creek Road
City, State: Stockton, NJ 08559

Postmark Here: SEP-6 2019
LUDINGTON MI 49431
USPS

U.S. Postal Service™
CERTIFIED MAIL® RECEIPT
Domestic Mail Only

For delivery information, visit our website at www.usps.com®.

OFFICIAL USE

Certified Mail Fee	\$ 3.50
Extra Services & Fees (check box, add fee as appropriate)	
<input type="checkbox"/> Return Receipt (hardcopy)	\$
<input checked="" type="checkbox"/> Return Receipt (electronic)	\$ 1.60
<input type="checkbox"/> Certified Mail Restricted Delivery	\$
<input type="checkbox"/> Adult Signature Required	\$
<input type="checkbox"/> Adult Signature Restricted Delivery	\$
Postage	\$ 0.50
Total Postage and Fees	\$ 5.60

Sent To: James R. Apfell, Jr. & Robyn S. Apffel
Street: 104 Worman Road
City, State: Stockton, NJ 08559

Postmark Here: SEP-6 2019
LUDINGTON MI 49431
USPS

U.S. Postal Service™
CERTIFIED MAIL® RECEIPT
Domestic Mail Only

For delivery information, visit our website at www.usps.com®.

OFFICIAL USE

Certified Mail Fee	\$ 3.50
Extra Services & Fees (check box, add fee as appropriate)	
<input type="checkbox"/> Return Receipt (hardcopy)	\$
<input checked="" type="checkbox"/> Return Receipt (electronic)	\$ 1.60
<input type="checkbox"/> Certified Mail Restricted Delivery	\$
<input type="checkbox"/> Adult Signature Required	\$
<input type="checkbox"/> Adult Signature Restricted Delivery	\$
Postage	\$ 0.50
Total Postage and Fees	\$ 5.60

Sent To: Jay Hoff
Street: 892 Sergeantsville Road
City, State: Stockton, NJ 08559

Postmark Here: SEP-6 2019
LUDINGTON MI 49431
USPS

7018 2290 0000 2325 2243

U.S. Postal Service™
CERTIFIED MAIL® RECEIPT
Domestic Mail Only

For delivery information, visit our website at www.usps.com®.

OFFICIAL USE

Certified Mail Fee	\$ 3.50
Extra Services & Fees (check box, add fee as appropriate)	
<input type="checkbox"/> Return Receipt (hardcopy)	\$
<input checked="" type="checkbox"/> Return Receipt (electronic)	\$ 1.60
<input type="checkbox"/> Certified Mail Restricted Delivery	\$
<input type="checkbox"/> Adult Signature Required	\$
<input type="checkbox"/> Adult Signature Restricted Delivery	\$



Postage	\$ 0.50
Total Postage and Fees	\$ 5.60

Sent To: Barbara E. Errico
Street: P.O. Box 253
City, State: Stockton, NJ 08559

7018 2290 0000 2325 2267

U.S. Postal Service™
CERTIFIED MAIL® RECEIPT
Domestic Mail Only

For delivery information, visit our website at www.usps.com®.

OFFICIAL USE

Certified Mail Fee	\$ 3.50
Extra Services & Fees (check box, add fee as appropriate)	
<input type="checkbox"/> Return Receipt (hardcopy)	\$
<input checked="" type="checkbox"/> Return Receipt (electronic)	\$ 1.60
<input type="checkbox"/> Certified Mail Restricted Delivery	\$
<input type="checkbox"/> Adult Signature Required	\$
<input type="checkbox"/> Adult Signature Restricted Delivery	\$



Postage	\$ 0.50
Total Postage and Fees	\$ 5.60

Sent To: Barbara Devenuto Wintermute
Street: 10 Cemetery Road
City, State: Stockton, NJ 08559


7018 2290 0000 2325 2281

U.S. Postal Service™
CERTIFIED MAIL® RECEIPT
Domestic Mail Only

For delivery information, visit our website at www.usps.com®.

OFFICIAL USE

Certified Mail Fee	\$ 3.50
Extra Services & Fees (check box, add fee as appropriate)	
<input type="checkbox"/> Return Receipt (hardcopy)	\$
<input checked="" type="checkbox"/> Return Receipt (electronic)	\$ 1.60
<input type="checkbox"/> Certified Mail Restricted Delivery	\$
<input type="checkbox"/> Adult Signature Required	\$
<input type="checkbox"/> Adult Signature Restricted Delivery	\$

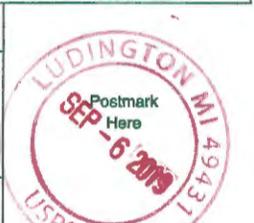

Postage	\$ 0.50
Total Postage and Fees	\$ 5.60

Sent To: Victor & Carol L. Peccarelli
Street: 35 Sandy Ridge Road
City, State: Stockton, NJ 08559

7018 2290 0000 2325 2304

U.S. Postal Service™
CERTIFIED MAIL® RECEIPT
Domestic Mail Only

For delivery information, visit our website at www.usps.com®.

OFFICIAL USE

Certified Mail Fee	\$ 3.50
Extra Services & Fees (check box, add fee as appropriate)	
<input type="checkbox"/> Return Receipt (hardcopy)	\$
<input checked="" type="checkbox"/> Return Receipt (electronic)	\$ 1.60
<input type="checkbox"/> Certified Mail Restricted Delivery	\$
<input type="checkbox"/> Adult Signature Required	\$
<input type="checkbox"/> Adult Signature Restricted Delivery	\$



Postage	\$ 0.50
Total Postage and Fees	\$ 5.60

Sent To: Daniel & Erin Peacock
Street: 104 Sandy Ridge Mt. Airy
City, State: Stockton, NJ 08559

7018 2290 0000 2325 2250

U.S. Postal Service™
CERTIFIED MAIL® RECEIPT
Domestic Mail Only

For delivery information, visit our website at www.usps.com®.

OFFICIAL USE

Certified Mail Fee	\$ 3.50
Extra Services & Fees (check box, add fee as appropriate)	
<input type="checkbox"/> Return Receipt (hardcopy)	\$
<input checked="" type="checkbox"/> Return Receipt (electronic)	\$ 1.60
<input type="checkbox"/> Certified Mail Restricted Delivery	\$
<input type="checkbox"/> Adult Signature Required	\$
<input type="checkbox"/> Adult Signature Restricted Delivery	\$



Postage	\$ 0.50
Total Postage and Fees	\$ 5.60

Sent To: Mary / C. Napravnik Tolmie, Trustees
Street: 94 Worman Road
City, State: Stockton, NJ 08559

7018 2290 0000 2325 2274

U.S. Postal Service™
CERTIFIED MAIL® RECEIPT
Domestic Mail Only

For delivery information, visit our website at www.usps.com®.

OFFICIAL USE

Certified Mail Fee	\$ 3.50
Extra Services & Fees (check box, add fee as appropriate)	
<input type="checkbox"/> Return Receipt (hardcopy)	\$
<input checked="" type="checkbox"/> Return Receipt (electronic)	\$ 1.60
<input type="checkbox"/> Certified Mail Restricted Delivery	\$
<input type="checkbox"/> Adult Signature Required	\$
<input type="checkbox"/> Adult Signature Restricted Delivery	\$



Postage	\$ 0.50
Total Postage and Fees	\$ 5.60

Sent To: William & Andrea Wallace
Street: 881 Sergeantsville Road
City, State: Stockton, NJ 08559

7018 2290 0000 2325 2298

U.S. Postal Service™
CERTIFIED MAIL® RECEIPT
Domestic Mail Only

For delivery information, visit our website at www.usps.com®.

OFFICIAL USE

Certified Mail Fee	\$ 3.50
Extra Services & Fees (check box, add fee as appropriate)	
<input type="checkbox"/> Return Receipt (hardcopy)	\$
<input checked="" type="checkbox"/> Return Receipt (electronic)	\$ 1.60
<input type="checkbox"/> Certified Mail Restricted Delivery	\$
<input type="checkbox"/> Adult Signature Required	\$
<input type="checkbox"/> Adult Signature Restricted Delivery	\$



Postage	\$ 0.50
Total Postage and Fees	\$ 5.60

Sent To: Steven G. & Cynthia Walker
Street: 31 Sandy Ridge Road
City, State: Stockton, NJ 08559

7018 2290 0000 2325 2311

U.S. Postal Service™
CERTIFIED MAIL® RECEIPT
Domestic Mail Only

For delivery information, visit our website at www.usps.com®.

OFFICIAL USE

Certified Mail Fee	\$ 3.50
Extra Services & Fees (check box, add fee as appropriate)	
<input type="checkbox"/> Return Receipt (hardcopy)	\$
<input checked="" type="checkbox"/> Return Receipt (electronic)	\$ 1.60
<input type="checkbox"/> Certified Mail Restricted Delivery	\$
<input type="checkbox"/> Adult Signature Required	\$
<input type="checkbox"/> Adult Signature Restricted Delivery	\$



Postage	\$ 0.50
Total Postage and Fees	\$ 5.60

Sent To: Alan C. & Beth I. Lullman
Street: 110 Sandy Ridge Mt. Airy
City, State: Stockton, NJ 08559

7018 2290 0000 2325 2328

U.S. Postal Service™ CERTIFIED MAIL® RECEIPT Domestic Mail Only

For delivery information, visit our website at www.usps.com®.

OFFICIAL USE

Certified Mail Fee
\$ **3.50**

Extra Services & Fees (check box, add fee as appropriate)

Return Receipt (hardcopy) \$

Return Receipt (electronic) \$ **1.60**

Certified Mail Restricted Delivery \$

Adult Signature Required \$

Adult Signature Restricted Delivery \$



Postage
\$ **0.50**

Total Postage and Fees
\$ **5.60**

Sent To Scott R. & Sandra M. Desch

Street Address 112 Sandy Ridge Mt. Airy

City, State Stockton, NJ 08559

PS Form _____ Actions _____

7018 2290 0000 2325 2342

U.S. Postal Service™ CERTIFIED MAIL® RECEIPT Domestic Mail Only

For delivery information, visit our website at www.usps.com®.

OFFICIAL USE

Certified Mail Fee
\$ **3.50**

Extra Services & Fees (check box, add fee as appropriate)

Return Receipt (hardcopy) \$

Return Receipt (electronic) \$ **1.60**

Certified Mail Restricted Delivery \$

Adult Signature Required \$

Adult Signature Restricted Delivery \$



Postage
\$ **0.50**

Total Postage and Fees
\$ **5.60**

Sent To Robert W. Heuer & Jonathan Jones

Street Address 57 Brookville Hollow Road

City, State Stockton, NJ 08559

PS Form _____ Actions _____

7018 2290 0000 2325 2362

U.S. Postal Service™ CERTIFIED MAIL® RECEIPT Domestic Mail Only

For delivery information, visit our website at www.usps.com®.

OFFICIAL USE

Certified Mail Fee
\$ **3.50**

Extra Services & Fees (check box, add fee as appropriate)

Return Receipt (hardcopy) \$

Return Receipt (electronic) \$ **1.60**

Certified Mail Restricted Delivery \$

Adult Signature Required \$

Adult Signature Restricted Delivery \$



Postage
\$ **0.50**

Total Postage and Fees
\$ **5.60**

Sent To Charles G. & Philippa C. Keener

Street Address 17 Grafton Road

City, State Stockton, NJ 08559

PS Form _____ Actions _____

7018 2290 0000 2325 2380

U.S. Postal Service™ CERTIFIED MAIL® RECEIPT Domestic Mail Only

For delivery information, visit our website at www.usps.com®.

OFFICIAL USE

Certified Mail Fee
\$ **3.50**

Extra Services & Fees (check box, add fee as appropriate)

Return Receipt (hardcopy) \$

Return Receipt (electronic) \$ **1.60**

Certified Mail Restricted Delivery \$

Adult Signature Required \$

Adult Signature Restricted Delivery \$



Postage
\$ **0.50**

Total Postage and Fees
\$ **5.60**

Sent To George H. Sigel, Jr. & Genevieve M. Sigel

Street Address 21 Grafton Road

City, State Stockton, NJ 08559

PS Form _____ Actions _____

7018 2290 0000 2325 2335

U.S. Postal Service™ CERTIFIED MAIL® RECEIPT Domestic Mail Only

For delivery information, visit our website at www.usps.com®.

OFFICIAL USE

Certified Mail Fee
\$ **3.50**

Extra Services & Fees (check box, add fee as appropriate)

Return Receipt (hardcopy) \$

Return Receipt (electronic) \$ **1.60**

Certified Mail Restricted Delivery \$

Adult Signature Required \$

Adult Signature Restricted Delivery \$



Postage
\$ **0.50**

Total Postage and Fees
\$ **5.60**

Sent To Joanne R. Gavan & James J. Dunn

Street Address 36 Sandy Ridge Road

City, State Stockton, NJ 08559

PS Form _____ Actions _____

7018 2290 0000 2325 2352

U.S. Postal Service™ CERTIFIED MAIL® RECEIPT Domestic Mail Only

For delivery information, visit our website at www.usps.com®.

OFFICIAL USE

Certified Mail Fee
\$ **3.50**

Extra Services & Fees (check box, add fee as appropriate)

Return Receipt (hardcopy) \$

Return Receipt (electronic) \$ **1.60**

Certified Mail Restricted Delivery \$

Adult Signature Required \$

Adult Signature Restricted Delivery \$



Postage
\$ **0.50**

Total Postage and Fees
\$ **5.60**

Sent To Michael P. & Laura L. Fleming

Street Address 55 Brookville Hollow Road

City, State Stockton, NJ 08559

PS Form _____ Actions _____

7018 2290 0000 2325 2372

U.S. Postal Service™ CERTIFIED MAIL® RECEIPT Domestic Mail Only

For delivery information, visit our website at www.usps.com®.

OFFICIAL USE

Certified Mail Fee
\$ **3.50**

Extra Services & Fees (check box, add fee as appropriate)

Return Receipt (hardcopy) \$

Return Receipt (electronic) \$ **1.60**

Certified Mail Restricted Delivery \$

Adult Signature Required \$

Adult Signature Restricted Delivery \$



Postage
\$ **0.50**

Total Postage and Fees
\$ **5.60**

Sent To George H. Sigel, Jr. & Genevieve M. Sigel

Street Address 21 Grafton Road

City, State Stockton, NJ 08559

PS Form _____ Actions _____

7018 2290 0000 2325 2397

U.S. Postal Service™ CERTIFIED MAIL® RECEIPT Domestic Mail Only

For delivery information, visit our website at www.usps.com®.

OFFICIAL USE

Certified Mail Fee
\$ **3.50**

Extra Services & Fees (check box, add fee as appropriate)

Return Receipt (hardcopy) \$

Return Receipt (electronic) \$ **1.60**

Certified Mail Restricted Delivery \$

Adult Signature Required \$

Adult Signature Restricted Delivery \$



Postage
\$ **0.50**

Total Postage and Fees
\$ **5.60**

Sent To Tiffany Teeter & James H. Rigney

Street Address P.O. Box 309 12 Seabrook Road

City, State Stockton, NJ 08559

PS Form _____ Actions _____

7018 2290 0000 2325 2403

U.S. Postal Service™
CERTIFIED MAIL® RECEIPT
Domestic Mail Only

For delivery information, visit our website at www.usps.com®.

OFFICIAL USE

Certified Mail Fee
\$ **3.50**
Extra Services & Fees (check box, add fee as appropriate)
 Return Receipt (hardcopy) \$
 Return Receipt (electronic) \$ **1.60**
 Certified Mail Restricted Delivery \$
 Adult Signature Required \$
 Adult Signature Restricted Delivery \$

Postage
\$ **0.50**
Total Postage and Fees
\$ **5.60**



Sent To
Joseph H. & Deborah C. Walsh
Street a
20 Seabrook Road
City, Sta
Stockton, NJ 08559
PS For

7018 2290 0000 2325 2410

U.S. Postal Service™
CERTIFIED MAIL® RECEIPT
Domestic Mail Only

For delivery information, visit our website at www.usps.com®.

OFFICIAL USE

Certified Mail Fee
\$ **3.50**
Extra Services & Fees (check box, add fee as appropriate)
 Return Receipt (hardcopy) \$
 Return Receipt (electronic) \$ **1.60**
 Certified Mail Restricted Delivery \$
 Adult Signature Required \$
 Adult Signature Restricted Delivery \$

Postage
\$ **0.50**
Total Postage and Fees
\$ **5.60**



Sent To
Amy Pinder & Max Papperman
Street a
22 Seabrook Road
City, Sta
Stockton, NJ 08559
PS For

7018 2290 0000 2325 2427

U.S. Postal Service™
CERTIFIED MAIL® RECEIPT
Domestic Mail Only

For delivery information, visit our website at www.usps.com®.

OFFICIAL USE

Certified Mail Fee
\$ **3.50**
Extra Services & Fees (check box, add fee as appropriate)
 Return Receipt (hardcopy) \$
 Return Receipt (electronic) \$ **1.60**
 Certified Mail Restricted Delivery \$
 Adult Signature Required \$
 Adult Signature Restricted Delivery \$

Postage
\$ **0.50**
Total Postage and Fees
\$ **5.60**



Sent To
Tess Serranti
Street a
24 Seabrook Road
City, Sta
Stockton, NJ 08559
PS For

7018 2290 0000 2325 2434

U.S. Postal Service™
CERTIFIED MAIL® RECEIPT
Domestic Mail Only

For delivery information, visit our website at www.usps.com®.

OFFICIAL USE

Certified Mail Fee
\$ **3.50**
Extra Services & Fees (check box, add fee as appropriate)
 Return Receipt (hardcopy) \$
 Return Receipt (electronic) \$ **1.60**
 Certified Mail Restricted Delivery \$
 Adult Signature Required \$
 Adult Signature Restricted Delivery \$

Postage
\$ **0.50**
Total Postage and Fees
\$ **5.60**



Sent To
William A. Spolar
Street a
P.O. Box 340
City, Sta
Stockton, NJ 08559
PS For

7018 2290 0000 2325 2441

U.S. Postal Service™
CERTIFIED MAIL® RECEIPT
Domestic Mail Only

For delivery information, visit our website at www.usps.com®.

OFFICIAL USE

Certified Mail Fee
\$ **3.50**
Extra Services & Fees (check box, add fee as appropriate)
 Return Receipt (hardcopy) \$
 Return Receipt (electronic) \$ **1.60**
 Certified Mail Restricted Delivery \$
 Adult Signature Required \$
 Adult Signature Restricted Delivery \$

Postage
\$ **0.50**
Total Postage and Fees
\$ **5.60**



Sent To
Robert W. & Joyce Fennell
Street a
35 Seabrook Road
City, Sta
Stockton, NJ 08559
PS For

7018 2290 0000 2325 2458

U.S. Postal Service™
CERTIFIED MAIL® RECEIPT
Domestic Mail Only

For delivery information, visit our website at www.usps.com®.

OFFICIAL USE

Certified Mail Fee
\$ **3.50**
Extra Services & Fees (check box, add fee as appropriate)
 Return Receipt (hardcopy) \$
 Return Receipt (electronic) \$ **1.60**
 Certified Mail Restricted Delivery \$
 Adult Signature Required \$
 Adult Signature Restricted Delivery \$

Postage
\$ **0.50**
Total Postage and Fees
\$ **5.60**



Sent To
Frank & Gail Herdman, Trustees
Street a
37 Seabrook Road
City, Sta
Stockton, NJ 08559
PS For

7018 2290 0000 2325 2465

U.S. Postal Service™
CERTIFIED MAIL® RECEIPT
Domestic Mail Only

For delivery information, visit our website at www.usps.com®.

OFFICIAL USE

Certified Mail Fee
\$ **3.50**
Extra Services & Fees (check box, add fee as appropriate)
 Return Receipt (hardcopy) \$
 Return Receipt (electronic) \$ **1.60**
 Certified Mail Restricted Delivery \$
 Adult Signature Required \$
 Adult Signature Restricted Delivery \$

Postage
\$ **0.50**
Total Postage and Fees
\$ **5.60**



Sent To
Stephen H. & Karen Garofalini
Street a
23 Seabrook Road
City, Sta
Stockton, NJ 08559
PS For

7018 2290 0000 2325 2472

U.S. Postal Service™
CERTIFIED MAIL® RECEIPT
Domestic Mail Only

For delivery information, visit our website at www.usps.com®.

OFFICIAL USE

Certified Mail Fee
\$ **3.50**
Extra Services & Fees (check box, add fee as appropriate)
 Return Receipt (hardcopy) \$
 Return Receipt (electronic) \$ **1.60**
 Certified Mail Restricted Delivery \$
 Adult Signature Required \$
 Adult Signature Restricted Delivery \$

Postage
\$ **0.50**
Total Postage and Fees
\$ **5.60**



Sent To
Frederick G. Van Orden
Street a
P.O. Box 312
City, Sta
Stockton, NJ 08559
PS For

7018 2290 0000 2325 2489

U.S. Postal Service™
CERTIFIED MAIL® RECEIPT
Domestic Mail Only

For delivery information, visit our website at www.usps.com®.

OFFICIAL USE

Certified Mail Fee	\$ 3.50
Extra Services & Fees (check box, add fee as appropriate)	
<input type="checkbox"/> Return Receipt (hardcopy)	\$
<input checked="" type="checkbox"/> Return Receipt (electronic)	\$ 1.60
<input type="checkbox"/> Certified Mail Restricted Delivery	\$
<input type="checkbox"/> Adult Signature Required	\$
<input type="checkbox"/> Adult Signature Restricted Delivery	\$
Postage	\$ 0.50
Total Postage and Fees	\$ 5.60



Sent To	Gordon Gray
Street a	76 Brookville Hollow Road
City, State	Stockton, NJ 08559
PS Form	uctions

7018 2290 0000 2325 2502

U.S. Postal Service™
CERTIFIED MAIL® RECEIPT
Domestic Mail Only

For delivery information, visit our website at www.usps.com®.

OFFICIAL USE

Certified Mail Fee	\$ 3.50
Extra Services & Fees (check box, add fee as appropriate)	
<input type="checkbox"/> Return Receipt (hardcopy)	\$
<input checked="" type="checkbox"/> Return Receipt (electronic)	\$ 1.60
<input type="checkbox"/> Certified Mail Restricted Delivery	\$
<input type="checkbox"/> Adult Signature Required	\$
<input type="checkbox"/> Adult Signature Restricted Delivery	\$
Postage	\$ 0.50
Total Postage and Fees	\$ 5.60



Sent To	William A. Spolar
Street a	P.O. Box 340
City, State	Stockton, NJ 08559
PS Form	uctions

7018 2290 0000 2325 5022

U.S. Postal Service™
CERTIFIED MAIL® RECEIPT
Domestic Mail Only

For delivery information, visit our website at www.usps.com®.

OFFICIAL USE

Certified Mail Fee	\$ 3.50
Extra Services & Fees (check box, add fee as appropriate)	
<input type="checkbox"/> Return Receipt (hardcopy)	\$
<input checked="" type="checkbox"/> Return Receipt (electronic)	\$ 1.60
<input type="checkbox"/> Certified Mail Restricted Delivery	\$
<input type="checkbox"/> Adult Signature Required	\$
<input type="checkbox"/> Adult Signature Restricted Delivery	\$
Postage	\$ 0.50
Total Postage and Fees	\$ 5.60



Sent To	Comcast - Mercer County
Street a	Sheryl Miranda
City, State	90 Lake Drive East Windsor, NJ 08520
PS Form	uctions

7018 2290 0000 2325 2496

U.S. Postal Service™
CERTIFIED MAIL® RECEIPT
Domestic Mail Only

For delivery information, visit our website at www.usps.com®.

OFFICIAL USE

Certified Mail Fee	\$ 3.50
Extra Services & Fees (check box, add fee as appropriate)	
<input type="checkbox"/> Return Receipt (hardcopy)	\$
<input checked="" type="checkbox"/> Return Receipt (electronic)	\$ 1.60
<input type="checkbox"/> Certified Mail Restricted Delivery	\$
<input type="checkbox"/> Adult Signature Required	\$
<input type="checkbox"/> Adult Signature Restricted Delivery	\$
Postage	\$ 0.50
Total Postage and Fees	\$ 5.60



Sent To	Charles R. Solt
Street a	74 Brookville Hollow Road
City, State	Stockton, NJ 08559
PS Form	uctions

7018 2290 0000 2325 5015

U.S. Postal Service™
CERTIFIED MAIL® RECEIPT
Domestic Mail Only

For delivery information, visit our website at www.usps.com®.

OFFICIAL USE

Certified Mail Fee	\$ 3.50
Extra Services & Fees (check box, add fee as appropriate)	
<input type="checkbox"/> Return Receipt (hardcopy)	\$
<input checked="" type="checkbox"/> Return Receipt (electronic)	\$ 1.60
<input type="checkbox"/> Certified Mail Restricted Delivery	\$
<input type="checkbox"/> Adult Signature Required	\$
<input type="checkbox"/> Adult Signature Restricted Delivery	\$
Postage	\$ 0.50
Total Postage and Fees	\$ 5.60



Sent To	Anthony J. Costabile, Sr. Family Trust
Street a	4041 Herbertsville Road
City, State	Wall, NJ 08724
PS Form	uctions

7018 2290 0000 2325 2557

U.S. Postal Service™
CERTIFIED MAIL® RECEIPT
Domestic Mail Only

For delivery information, visit our website at www.usps.com®.

OFFICIAL USE

Certified Mail Fee	\$ 3.50
Extra Services & Fees (check box, add fee as appropriate)	
<input type="checkbox"/> Return Receipt (hardcopy)	\$
<input checked="" type="checkbox"/> Return Receipt (electronic)	\$ 1.60
<input type="checkbox"/> Certified Mail Restricted Delivery	\$
<input type="checkbox"/> Adult Signature Required	\$
<input type="checkbox"/> Adult Signature Restricted Delivery	\$
Postage	\$ 0.50
Total Postage and Fees	\$ 5.60



Sent To	Verizon
Street a	P.O. Box 4835
City, State	Trenton, NJ 08650-4835
PS Form	uctions

7018 2290 0000 2324 9557

**U.S. Postal Service™
CERTIFIED MAIL® RECEIPT**
Domestic Mail Only

For delivery information, visit our website at www.usps.com®.

OFFICIAL USE

Certified Mail Fee	\$ 3.50
Extra Services & Fees (check box, add fee as appropriate)	
<input type="checkbox"/> Return Receipt (hardcopy)	\$
<input checked="" type="checkbox"/> Return Receipt (electronic)	\$ 1.60
<input type="checkbox"/> Certified Mail Restricted Delivery	\$
<input type="checkbox"/> Adult Signature Required	\$
<input type="checkbox"/> Adult Signature Restricted Delivery	\$
Postage	\$ 0.50
Total Postage and Fees	\$ 5.60

Sent To: Mark G. Korman 2007 Residence Trust
Street: 220 W. Germantown Pike / 250
City, State: Plymouth Meeting, PA 19462

PS Form 3849 (11-15) 11/15

7018 2290 0000 2324 9571

**U.S. Postal Service™
CERTIFIED MAIL® RECEIPT**
Domestic Mail Only

For delivery information, visit our website at www.usps.com®.

OFFICIAL USE

Certified Mail Fee	\$ 3.50
Extra Services & Fees (check box, add fee as appropriate)	
<input type="checkbox"/> Return Receipt (hardcopy)	\$
<input checked="" type="checkbox"/> Return Receipt (electronic)	\$ 1.60
<input type="checkbox"/> Certified Mail Restricted Delivery	\$
<input type="checkbox"/> Adult Signature Required	\$
<input type="checkbox"/> Adult Signature Restricted Delivery	\$
Postage	\$ 0.50
Total Postage and Fees	\$ 5.60

Sent To: Georgia-Pacific Corrugated III LLC
Street: P.O. Box 105681 / Prop Tax De
City, State: Atlanta, GA 30348

PS Form 3849 (11-15) 11/15

7018 2290 0000 2324 9595

**U.S. Postal Service™
CERTIFIED MAIL® RECEIPT**
Domestic Mail Only

For delivery information, visit our website at www.usps.com®.

OFFICIAL USE

Certified Mail Fee	\$ 3.50
Extra Services & Fees (check box, add fee as appropriate)	
<input type="checkbox"/> Return Receipt (hardcopy)	\$
<input checked="" type="checkbox"/> Return Receipt (electronic)	\$ 1.60
<input type="checkbox"/> Certified Mail Restricted Delivery	\$
<input type="checkbox"/> Adult Signature Required	\$
<input type="checkbox"/> Adult Signature Restricted Delivery	\$
Postage	\$ 0.50
Total Postage and Fees	\$ 5.60

Sent To: Georgia-Pacific Corrugated III LLC
Street: P.O. Box 105681 / Prop Tax De
City, State: Atlanta, GA 30348

PS Form 3849 (11-15) 11/15

7018 2290 0000 2324 9618

**U.S. Postal Service™
CERTIFIED MAIL® RECEIPT**
Domestic Mail Only

For delivery information, visit our website at www.usps.com®.

OFFICIAL USE

Certified Mail Fee	\$ 3.50
Extra Services & Fees (check box, add fee as appropriate)	
<input type="checkbox"/> Return Receipt (hardcopy)	\$
<input checked="" type="checkbox"/> Return Receipt (electronic)	\$ 1.60
<input type="checkbox"/> Certified Mail Restricted Delivery	\$
<input type="checkbox"/> Adult Signature Required	\$
<input type="checkbox"/> Adult Signature Restricted Delivery	\$
Postage	\$ 0.50
Total Postage and Fees	\$ 5.60

Sent To: Gloria Rubin
Street: 158 Bayside Drive
City, State: Atlantic Highlands, NJ 07716

PS Form 3849 (11-15) 11/15

7018 2290 0000 2324 9564

**U.S. Postal Service™
CERTIFIED MAIL® RECEIPT**
Domestic Mail Only

For delivery information, visit our website at www.usps.com®.

OFFICIAL USE

Certified Mail Fee	\$ 3.50
Extra Services & Fees (check box, add fee as appropriate)	
<input type="checkbox"/> Return Receipt (hardcopy)	\$
<input checked="" type="checkbox"/> Return Receipt (electronic)	\$ 1.60
<input type="checkbox"/> Certified Mail Restricted Delivery	\$
<input type="checkbox"/> Adult Signature Required	\$
<input type="checkbox"/> Adult Signature Restricted Delivery	\$
Postage	\$ 0.50
Total Postage and Fees	\$ 5.60

Sent To: Robert & M. E. & S Hamerstone
Street: 2200 Loring Drive
City, State: Allentown, PA 18104

PS Form 3849 (11-15) 11/15

7018 2290 0000 2324 9588

**U.S. Postal Service™
CERTIFIED MAIL® RECEIPT**
Domestic Mail Only

For delivery information, visit our website at www.usps.com®.

OFFICIAL USE

Certified Mail Fee	\$ 3.50
Extra Services & Fees (check box, add fee as appropriate)	
<input type="checkbox"/> Return Receipt (hardcopy)	\$
<input checked="" type="checkbox"/> Return Receipt (electronic)	\$ 1.60
<input type="checkbox"/> Certified Mail Restricted Delivery	\$
<input type="checkbox"/> Adult Signature Required	\$
<input type="checkbox"/> Adult Signature Restricted Delivery	\$
Postage	\$ 0.50
Total Postage and Fees	\$ 5.60

Sent To: Georgia-Pacific Corrugated III LLC
Street: P.O. Box 105681 / Prop Tax De
City, State: Atlanta, GA 30348

PS Form 3849 (11-15) 11/15

7018 2290 0000 2324 9601

**U.S. Postal Service™
CERTIFIED MAIL® RECEIPT**
Domestic Mail Only

For delivery information, visit our website at www.usps.com®.

OFFICIAL USE

Certified Mail Fee	\$ 3.50
Extra Services & Fees (check box, add fee as appropriate)	
<input type="checkbox"/> Return Receipt (hardcopy)	\$
<input checked="" type="checkbox"/> Return Receipt (electronic)	\$ 1.60
<input type="checkbox"/> Certified Mail Restricted Delivery	\$
<input type="checkbox"/> Adult Signature Required	\$
<input type="checkbox"/> Adult Signature Restricted Delivery	\$
Postage	\$ 0.50
Total Postage and Fees	\$ 5.60

Sent To: Gloria Rubin
Street: 158 Bayside Drive
City, State: Atlantic Highlands, NJ 07716

PS Form 3849 (11-15) 11/15

7018 2290 0000 2324 9625

**U.S. Postal Service™
CERTIFIED MAIL® RECEIPT**
Domestic Mail Only

For delivery information, visit our website at www.usps.com®.

OFFICIAL USE

Certified Mail Fee	\$ 3.50
Extra Services & Fees (check box, add fee as appropriate)	
<input type="checkbox"/> Return Receipt (hardcopy)	\$
<input checked="" type="checkbox"/> Return Receipt (electronic)	\$ 1.60
<input type="checkbox"/> Certified Mail Restricted Delivery	\$
<input type="checkbox"/> Adult Signature Required	\$
<input type="checkbox"/> Adult Signature Restricted Delivery	\$
Postage	\$ 0.50
Total Postage and Fees	\$ 5.60

Sent To: Paul & Kathleen Thompson
Street: P.O. Box 135
City, State: Baptistown, NJ 08803

PS Form 3849 (11-15) 11/15

7018 2290 0000 2324 9632

U.S. Postal Service™
CERTIFIED MAIL® RECEIPT
Domestic Mail Only

For delivery information, visit our website at www.usps.com®.

OFFICIAL USE

Certified Mail Fee
\$ 3.50
Extra Services & Fees (check box, add fee as appropriate)
 Return Receipt (hardcopy) \$
 Return Receipt (electronic) \$ 1.60
 Certified Mail Restricted Delivery \$
 Adult Signature Required \$
 Adult Signature Restricted Delivery \$

Postage
\$ 0.50
Total Postage and Fees
\$ 5.60



Sent To John G. Oliver
Street an 466 Bellis Road
City, State Bloomsbury, NJ 08804

PS Form actions

7018 2290 0000 2324 9649

U.S. Postal Service™
CERTIFIED MAIL® RECEIPT
Domestic Mail Only

For delivery information, visit our website at www.usps.com®.

OFFICIAL USE

Certified Mail Fee
\$ 3.50
Extra Services & Fees (check box, add fee as appropriate)
 Return Receipt (hardcopy) \$
 Return Receipt (electronic) \$ 1.60
 Certified Mail Restricted Delivery \$
 Adult Signature Required \$
 Adult Signature Restricted Delivery \$

Postage
\$ 0.50
Total Postage and Fees
\$ 5.60



Sent To John G. Oliver
Street an 466 Bellis Road
City, State Bloomsbury, NJ 08804

PS Form actions

7018 2290 0000 2324 9656

U.S. Postal Service™
CERTIFIED MAIL® RECEIPT
Domestic Mail Only

For delivery information, visit our website at www.usps.com®.

OFFICIAL USE

Certified Mail Fee
\$ 3.50
Extra Services & Fees (check box, add fee as appropriate)
 Return Receipt (hardcopy) \$
 Return Receipt (electronic) \$ 1.60
 Certified Mail Restricted Delivery \$
 Adult Signature Required \$
 Adult Signature Restricted Delivery \$

Postage
\$ 0.50
Total Postage and Fees
\$ 5.60



Sent To Courtney Oliver Johnson
Street an 2153 Milford-Warren Glen
City, State Bloomsbury, NJ 08804

PS Form actions

7018 2290 0000 2324 9663

U.S. Postal Service™
CERTIFIED MAIL® RECEIPT
Domestic Mail Only

For delivery information, visit our website at www.usps.com®.

OFFICIAL USE

Certified Mail Fee
\$ 3.50
Extra Services & Fees (check box, add fee as appropriate)
 Return Receipt (hardcopy) \$
 Return Receipt (electronic) \$ 1.60
 Certified Mail Restricted Delivery \$
 Adult Signature Required \$
 Adult Signature Restricted Delivery \$

Postage
\$ 0.50
Total Postage and Fees
\$ 5.60



Sent To Judith O. Johnson
Street an 2153 Milford-Warren Glen
City, State Bloomsbury, NJ 08804

PS Form actions

7018 2290 0000 2324 9670

U.S. Postal Service™
CERTIFIED MAIL® RECEIPT
Domestic Mail Only

For delivery information, visit our website at www.usps.com®.

OFFICIAL USE

Certified Mail Fee
\$ 3.50
Extra Services & Fees (check box, add fee as appropriate)
 Return Receipt (hardcopy) \$
 Return Receipt (electronic) \$ 1.60
 Certified Mail Restricted Delivery \$
 Adult Signature Required \$
 Adult Signature Restricted Delivery \$

Postage
\$ 0.50
Total Postage and Fees
\$ 5.60



Sent To Norbert Cox, Trustee
Street an 3950 Kozy Korner
City, State Center Valley, PA 18034

PS Form actions

7018 2290 0000 2324 9687

U.S. Postal Service™
CERTIFIED MAIL® RECEIPT
Domestic Mail Only

For delivery information, visit our website at www.usps.com®.

OFFICIAL USE

Certified Mail Fee
\$ 3.50
Extra Services & Fees (check box, add fee as appropriate)
 Return Receipt (hardcopy) \$
 Return Receipt (electronic) \$ 1.60
 Certified Mail Restricted Delivery \$
 Adult Signature Required \$
 Adult Signature Restricted Delivery \$

Postage
\$ 0.50
Total Postage and Fees
\$ 5.60



Sent To Pamela Solimani
Street an 1007 Abington Road
City, State Cherry Hill, NJ 08034

PS Form actions

7018 2290 0000 2324 9694

U.S. Postal Service™
CERTIFIED MAIL® RECEIPT
Domestic Mail Only

For delivery information, visit our website at www.usps.com®.

OFFICIAL USE

Certified Mail Fee
\$ 3.50
Extra Services & Fees (check box, add fee as appropriate)
 Return Receipt (hardcopy) \$
 Return Receipt (electronic) \$ 1.60
 Certified Mail Restricted Delivery \$
 Adult Signature Required \$
 Adult Signature Restricted Delivery \$

Postage
\$ 0.50
Total Postage and Fees
\$ 5.60



Sent To Jeanne Moore Living Trust
Street an 4204 Bretton Bay Lane
City, State Dallas, TX 75287

PS Form actions

7018 2290 0000 2324 9700

U.S. Postal Service™
CERTIFIED MAIL® RECEIPT
Domestic Mail Only

For delivery information, visit our website at www.usps.com®.

OFFICIAL USE

Certified Mail Fee
\$ 3.50
Extra Services & Fees (check box, add fee as appropriate)
 Return Receipt (hardcopy) \$
 Return Receipt (electronic) \$ 1.60
 Certified Mail Restricted Delivery \$
 Adult Signature Required \$
 Adult Signature Restricted Delivery \$

Postage
\$ 0.50
Total Postage and Fees
\$ 5.60



Sent To David M. & Judith A. McGhee
Street an 2059 Mercer Road
City, State Fredonia, PA 16124

PS Form actions

7018 2290 0000 2324 9717

U.S. Postal Service™
CERTIFIED MAIL® RECEIPT
Domestic Mail Only

For delivery information, visit our website at www.usps.com®.

OFFICIAL USE

Certified Mail Fee
\$ 3.50
Extra Services & Fees (check box, add fee as appropriate)
 Return Receipt (hardcopy) \$
 Return Receipt (electronic) \$ 1.60
 Certified Mail Restricted Delivery \$
 Adult Signature Required \$
 Adult Signature Restricted Delivery \$



Postage
\$ 0.50
Total Postage and Fees
\$ 5.60

Sent To Gombosi Holland Farms LLC
Street at C/O M. Bydalek
City, Sta P.O. Box 428
PS Form Frenchtown, NJ 08825

7018 2290 0000 2324 9731

U.S. Postal Service™
CERTIFIED MAIL® RECEIPT
Domestic Mail Only

For delivery information, visit our website at www.usps.com®.

OFFICIAL USE

Certified Mail Fee
\$ 3.50
Extra Services & Fees (check box, add fee as appropriate)
 Return Receipt (hardcopy) \$
 Return Receipt (electronic) \$ 1.60
 Certified Mail Restricted Delivery \$
 Adult Signature Required \$
 Adult Signature Restricted Delivery \$



Postage
\$ 0.50
Total Postage and Fees
\$ 5.60

Sent To Risa M. Sackman & Jeffrey Tareila
Street at 302 Harrison Street
City, Sta Frenchtown, NJ 08825
PS Form


7018 2290 0000 2324 9755

U.S. Postal Service™
CERTIFIED MAIL® RECEIPT
Domestic Mail Only

For delivery information, visit our website at www.usps.com®.

OFFICIAL USE

Certified Mail Fee
\$ 3.50
Extra Services & Fees (check box, add fee as appropriate)
 Return Receipt (hardcopy) \$
 Return Receipt (electronic) \$ 1.60
 Certified Mail Restricted Delivery \$
 Adult Signature Required \$
 Adult Signature Restricted Delivery \$

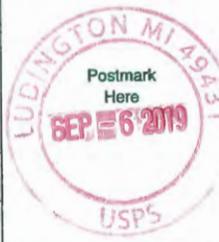

Postage
\$ 0.50
Total Postage and Fees
\$ 5.60

Sent To John C. Tosco, Jr.
Street at 7 Coachman Drive
City, Sta Hampton, NJ 08827
PS Form

7018 2290 0000 2324 9779

U.S. Postal Service™
CERTIFIED MAIL® RECEIPT
Domestic Mail Only

For delivery information, visit our website at www.usps.com®.

OFFICIAL USE

Certified Mail Fee
\$ 3.50
Extra Services & Fees (check box, add fee as appropriate)
 Return Receipt (hardcopy) \$
 Return Receipt (electronic) \$ 1.60
 Certified Mail Restricted Delivery \$
 Adult Signature Required \$
 Adult Signature Restricted Delivery \$



Postage
\$ 0.50
Total Postage and Fees
\$ 5.60

Sent To Genon Energy Svc
Street at 1360 Post Oak Boulevard, Suite 2000
City, Sta Houston, TX 77056
PS Form

7018 2290 0000 2324 9724

U.S. Postal Service™
CERTIFIED MAIL® RECEIPT
Domestic Mail Only

For delivery information, visit our website at www.usps.com®.

OFFICIAL USE

Certified Mail Fee
\$ 3.50
Extra Services & Fees (check box, add fee as appropriate)
 Return Receipt (hardcopy) \$
 Return Receipt (electronic) \$ 1.60
 Certified Mail Restricted Delivery \$
 Adult Signature Required \$
 Adult Signature Restricted Delivery \$



Postage
\$ 0.50
Total Postage and Fees
\$ 5.60

Sent To David M. Gano
Street at 25 Eighth Street
City, Sta Frenchtown, NJ 08825
PS Form

7018 2290 0000 2324 9748

U.S. Postal Service™
CERTIFIED MAIL® RECEIPT
Domestic Mail Only

For delivery information, visit our website at www.usps.com®.

OFFICIAL USE

Certified Mail Fee
\$ 3.50
Extra Services & Fees (check box, add fee as appropriate)
 Return Receipt (hardcopy) \$
 Return Receipt (electronic) \$ 1.60
 Certified Mail Restricted Delivery \$
 Adult Signature Required \$
 Adult Signature Restricted Delivery \$



Postage
\$ 0.50
Total Postage and Fees
\$ 5.60

Sent To Robert Melillo & Honey Two LLC
Street at 22 Horseshoebend Road
City, Sta Frenchtown, NJ 08825
PS Form

7018 2290 0000 2324 9762

U.S. Postal Service™
CERTIFIED MAIL® RECEIPT
Domestic Mail Only

For delivery information, visit our website at www.usps.com®.

OFFICIAL USE

Certified Mail Fee
\$ 3.50
Extra Services & Fees (check box, add fee as appropriate)
 Return Receipt (hardcopy) \$
 Return Receipt (electronic) \$ 1.60
 Certified Mail Restricted Delivery \$
 Adult Signature Required \$
 Adult Signature Restricted Delivery \$



Postage
\$ 0.50
Total Postage and Fees
\$ 5.60

Sent To Genon Energy Svc
Street at 1360 Post Oak Boulevard, Suite 2000
City, Sta Houston, TX 77056
PS Form

7018 2290 0000 2324 9786

U.S. Postal Service™
CERTIFIED MAIL® RECEIPT
Domestic Mail Only

For delivery information, visit our website at www.usps.com®.

OFFICIAL USE

Certified Mail Fee
\$ 3.50
Extra Services & Fees (check box, add fee as appropriate)
 Return Receipt (hardcopy) \$
 Return Receipt (electronic) \$ 1.60
 Certified Mail Restricted Delivery \$
 Adult Signature Required \$
 Adult Signature Restricted Delivery \$



Postage
\$ 0.50
Total Postage and Fees
\$ 5.60

Sent To Genon Energy Svc
Street at 1360 Post Oak Boulevard, Suite 2000
City, Sta Houston, TX 77056
PS Form

7018 2290 0000 2324 9793

U.S. Postal Service™ CERTIFIED MAIL® RECEIPT

Domestic Mail Only

For delivery information, visit our website at www.usps.com®.

OFFICIAL USE

Certified Mail Fee
\$ **3.50**

Extra Services & Fees (check box, add fee as appropriate)

Return Receipt (hardcopy) \$

Return Receipt (electronic) \$ **1.60**

Certified Mail Restricted Delivery \$

Adult Signature Required \$

Adult Signature Restricted Delivery \$

Postage
\$ **0.50**

Total Postage and Fees
\$ **5.60**



Sent To Diana M. Welsh

Street a 276 Nockamixon Road

City, Sta Kintnersville, PA 18930

PS For actions

7018 2290 0000 2324 9809

U.S. Postal Service™ CERTIFIED MAIL® RECEIPT

Domestic Mail Only

For delivery information, visit our website at www.usps.com®.

OFFICIAL USE

Certified Mail Fee
\$ **3.50**

Extra Services & Fees (check box, add fee as appropriate)

Return Receipt (hardcopy) \$

Return Receipt (electronic) \$ **1.60**

Certified Mail Restricted Delivery \$

Adult Signature Required \$

Adult Signature Restricted Delivery \$

Postage
\$ **0.50**

Total Postage and Fees
\$ **5.60**



Sent To Dariusz Falkowski & Jan Kulpinski

Street a 1250 Wood Lane

City, Sta Langhorne, PA 19047

PS For actions

7018 2290 0000 2324 9816

U.S. Postal Service™ CERTIFIED MAIL® RECEIPT

Domestic Mail Only

For delivery information, visit our website at www.usps.com®.

OFFICIAL USE

Certified Mail Fee
\$ **3.50**

Extra Services & Fees (check box, add fee as appropriate)

Return Receipt (hardcopy) \$

Return Receipt (electronic) \$ **1.60**

Certified Mail Restricted Delivery \$

Adult Signature Required \$

Adult Signature Restricted Delivery \$

Postage
\$ **0.50**

Total Postage and Fees
\$ **5.60**



Sent To Tad J. Dabrowski

Street a 490 Mountain Road

City, Sta Lebanon, NJ 08833

PS For actions

7018 2290 0000 2324 9823

U.S. Postal Service™ CERTIFIED MAIL® RECEIPT

Domestic Mail Only

For delivery information, visit our website at www.usps.com®.

OFFICIAL USE

Certified Mail Fee
\$ **3.50**

Extra Services & Fees (check box, add fee as appropriate)

Return Receipt (hardcopy) \$

Return Receipt (electronic) \$ **1.60**

Certified Mail Restricted Delivery \$

Adult Signature Required \$

Adult Signature Restricted Delivery \$

Postage
\$ **0.50**

Total Postage and Fees
\$ **5.60**



Sent To Tadeusz J. Dabrowski

Street a 490 Mountain Road

City, Sta Lebanon, NJ 08833

PS For actions

7018 2290 0000 2324 9830

U.S. Postal Service™ CERTIFIED MAIL® RECEIPT

Domestic Mail Only

For delivery information, visit our website at www.usps.com®.

OFFICIAL USE

Certified Mail Fee
\$ **3.50**

Extra Services & Fees (check box, add fee as appropriate)

Return Receipt (hardcopy) \$

Return Receipt (electronic) \$ **1.60**

Certified Mail Restricted Delivery \$

Adult Signature Required \$

Adult Signature Restricted Delivery \$

Postage
\$ **0.50**

Total Postage and Fees
\$ **5.60**



Sent To Eric Christian Indridson

Street a 445 Miller Park Road

City, Sta Milford, NJ 08848

PS For actions

7018 2290 0000 2324 9847

U.S. Postal Service™ CERTIFIED MAIL® RECEIPT

Domestic Mail Only

For delivery information, visit our website at www.usps.com®.

OFFICIAL USE

Certified Mail Fee
\$ **3.50**

Extra Services & Fees (check box, add fee as appropriate)

Return Receipt (hardcopy) \$

Return Receipt (electronic) \$ **1.60**

Certified Mail Restricted Delivery \$

Adult Signature Required \$

Adult Signature Restricted Delivery \$

Postage
\$ **0.50**

Total Postage and Fees
\$ **5.60**



Sent To Richard Z. & Kelsey E. Lafevre

Street a 234 Riegelsville Road

City, Sta Milford, NJ 08848

PS For actions

7018 2290 0000 2324 9854

U.S. Postal Service™ CERTIFIED MAIL® RECEIPT

Domestic Mail Only

For delivery information, visit our website at www.usps.com®.

OFFICIAL USE

Certified Mail Fee
\$ **3.50**

Extra Services & Fees (check box, add fee as appropriate)

Return Receipt (hardcopy) \$

Return Receipt (electronic) \$ **1.60**

Certified Mail Restricted Delivery \$

Adult Signature Required \$

Adult Signature Restricted Delivery \$

Postage
\$ **0.50**

Total Postage and Fees
\$ **5.60**



Sent To Arnold Brothers LLC

Street a C/O Lori Fleischman

City, Sta 375 Church Road

PS For Milford, NJ 08848 actions

7018 2290 0000 2324 9861

U.S. Postal Service™ CERTIFIED MAIL® RECEIPT

Domestic Mail Only

For delivery information, visit our website at www.usps.com®.

OFFICIAL USE

Certified Mail Fee
\$ **3.50**

Extra Services & Fees (check box, add fee as appropriate)

Return Receipt (hardcopy) \$

Return Receipt (electronic) \$ **1.60**


Certified Mail Restricted Delivery \$

Adult Signature Required \$

Adult Signature Restricted Delivery \$

Postage
\$ **0.50**

Total Postage and Fees
\$ **5.60**

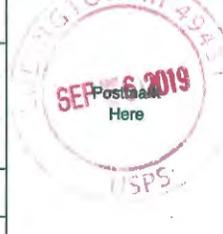

Sent To Robert Godown, Jr.

Street a 115 Dogwood Drive

City, Sta Milford, NJ 08848

PS For actions

7018 2290 0000 2324 9878

U.S. Postal Service™
CERTIFIED MAIL® RECEIPT
Domestic Mail Only

For delivery information, visit our website at www.usps.com®.

OFFICIAL USE

Certified Mail Fee
\$ 3.50
Extra Services & Fees (check box, add fee as appropriate)
 Return Receipt (hardcopy) \$
 Return Receipt (electronic) \$ 1.60
 Certified Mail Restricted Delivery \$
 Adult Signature Required \$
 Adult Signature Restricted Delivery \$

Postage
\$ 0.50
Total Postage and Fees
\$ 5.60



Sent To Julianne Dinizio & Jarred Oberman
Street at 45 Dogwood Drive
City, Sta Milford, NJ 08848
PS Form actions

7018 2290 0000 2324 9892

U.S. Postal Service™
CERTIFIED MAIL® RECEIPT
Domestic Mail Only

For delivery information, visit our website at www.usps.com®.

OFFICIAL USE

Certified Mail Fee
\$ 3.50
Extra Services & Fees (check box, add fee as appropriate)
 Return Receipt (hardcopy) \$
 Return Receipt (electronic) \$ 1.60
 Certified Mail Restricted Delivery \$
 Adult Signature Required \$
 Adult Signature Restricted Delivery \$

Postage
\$ 0.50
Total Postage and Fees
\$ 5.60



Sent To Judith A. % Richard J. Bertoldo
Street at 354 Riegelsville Road
City, Sta Milford, NJ 08848
PS Form actions

7018 2290 0000 2324 9915

U.S. Postal Service™
CERTIFIED MAIL® RECEIPT
Domestic Mail Only

For delivery information, visit our website at www.usps.com®.

OFFICIAL USE

Certified Mail Fee
\$ 3.50
Extra Services & Fees (check box, add fee as appropriate)
 Return Receipt (hardcopy) \$
 Return Receipt (electronic) \$ 1.60
 Certified Mail Restricted Delivery \$
 Adult Signature Required \$
 Adult Signature Restricted Delivery \$

Postage
\$ 0.50
Total Postage and Fees
\$ 5.60



Sent To Paul E. & Edith S. Kozak
Street at 504 Milford-Mount Pleasant Road
City, Sta Milford, NJ 08848
PS Form actions

7018 2290 0000 2324 9939

U.S. Postal Service™
CERTIFIED MAIL® RECEIPT
Domestic Mail Only

For delivery information, visit our website at www.usps.com®.

OFFICIAL USE

Certified Mail Fee
\$ 3.50
Extra Services & Fees (check box, add fee as appropriate)
 Return Receipt (hardcopy) \$
 Return Receipt (electronic) \$ 1.60
 Certified Mail Restricted Delivery \$
 Adult Signature Required \$
 Adult Signature Restricted Delivery \$

Postage
\$ 0.50
Total Postage and Fees
\$ 5.60



Sent To Scott Stevan Pursell, Sr.
Street at 382 Church Road
City, Sta Milford, NJ 08848
PS Form actions

7018 2290 0000 2324 9885

U.S. Postal Service™
CERTIFIED MAIL® RECEIPT
Domestic Mail Only

For delivery information, visit our website at www.usps.com®.

OFFICIAL USE

Certified Mail Fee
\$ 3.50
Extra Services & Fees (check box, add fee as appropriate)
 Return Receipt (hardcopy) \$
 Return Receipt (electronic) \$ 1.60
 Certified Mail Restricted Delivery \$
 Adult Signature Required \$
 Adult Signature Restricted Delivery \$

Postage
\$ 0.50
Total Postage and Fees
\$ 5.60



Sent To William D. & Janet L. Mowder
Street at 50 Dogwood Drive
City, Sta Milford, NJ 08848
PS Form actions

7018 2290 0000 2324 9908

U.S. Postal Service™
CERTIFIED MAIL® RECEIPT
Domestic Mail Only

For delivery information, visit our website at www.usps.com®.

OFFICIAL USE

Certified Mail Fee
\$ 3.50
Extra Services & Fees (check box, add fee as appropriate)
 Return Receipt (hardcopy) \$
 Return Receipt (electronic) \$ 1.60
 Certified Mail Restricted Delivery \$
 Adult Signature Required \$
 Adult Signature Restricted Delivery \$

Postage
\$ 0.50
Total Postage and Fees
\$ 5.60



Sent To Richard S. Zinn, III & Paula A. Zinn
Street at 94 Riegelsville Road
City, Sta Milford, NJ 08848
PS Form actions

7018 2290 0000 2324 9922

U.S. Postal Service™
CERTIFIED MAIL® RECEIPT
Domestic Mail Only

For delivery information, visit our website at www.usps.com®.

OFFICIAL USE

Certified Mail Fee
\$ 3.50
Extra Services & Fees (check box, add fee as appropriate)
 Return Receipt (hardcopy) \$
 Return Receipt (electronic) \$ 1.60
 Certified Mail Restricted Delivery \$
 Adult Signature Required \$
 Adult Signature Restricted Delivery \$

Postage
\$ 0.50
Total Postage and Fees
\$ 5.60



Sent To Scott M. & Stacey Tetteimer
Street at 378 Church Road
City, Sta Milford, NJ 08848
PS Form actions

7018 2290 0000 2324 9946

U.S. Postal Service™
CERTIFIED MAIL® RECEIPT
Domestic Mail Only

For delivery information, visit our website at www.usps.com®.

OFFICIAL USE

Certified Mail Fee
\$ 3.50
Extra Services & Fees (check box, add fee as appropriate)
 Return Receipt (hardcopy) \$
 Return Receipt (electronic) \$ 1.60
 Certified Mail Restricted Delivery \$
 Adult Signature Required \$
 Adult Signature Restricted Delivery \$

Postage
\$ 0.50
Total Postage and Fees
\$ 5.60



Sent To Pamela Wolfe
Street at 386 Church Road
City, Sta Milford, NJ 08848
PS Form actions

7018 2290 0000 2324 9953

U.S. Postal Service™
CERTIFIED MAIL® RECEIPT
Domestic Mail Only

For delivery information, visit our website at www.usps.com®.

OFFICIAL USE

Certified Mail Fee
\$ 3.50
Extra Services & Fees (check box, add fee as appropriate)
 Return Receipt (hardcopy) \$
 Return Receipt (electronic) \$ 1.60
 Certified Mail Restricted Delivery \$
 Adult Signature Required \$
 Adult Signature Restricted Delivery \$



Postage
\$ 0.50
Total Postage and Fees
\$ 5.60

Sent To Michele & Melissa Gaffney
Street at 433 Riegelsville Road
City, State Milford, NJ 08848
PS Form Instructions

7018 2290 0000 2324 9977

U.S. Postal Service™
CERTIFIED MAIL® RECEIPT
Domestic Mail Only

For delivery information, visit our website at www.usps.com®.

OFFICIAL USE

Certified Mail Fee
\$ 3.50
Extra Services & Fees (check box, add fee as appropriate)
 Return Receipt (hardcopy) \$
 Return Receipt (electronic) \$ 1.60
 Certified Mail Restricted Delivery \$
 Adult Signature Required \$
 Adult Signature Restricted Delivery \$



Postage
\$ 0.50
Total Postage and Fees
\$ 5.60

Sent To Donald & Henrietta Gilmore
Street at 678 Riegelsville Road
City, State Milford, NJ 08848
PS Form Instructions

7018 2290 0000 2324 9991

U.S. Postal Service™
CERTIFIED MAIL® RECEIPT
Domestic Mail Only

For delivery information, visit our website at www.usps.com®.

OFFICIAL USE

Certified Mail Fee
\$ 3.50
Extra Services & Fees (check box, add fee as appropriate)
 Return Receipt (hardcopy) \$
 Return Receipt (electronic) \$ 1.60
 Certified Mail Restricted Delivery \$
 Adult Signature Required \$
 Adult Signature Restricted Delivery \$



Postage
\$ 0.50
Total Postage and Fees
\$ 5.60

Sent To Philip & Linda Snyder
Street at 626 Riegelsville Road
City, State Milford, NJ 08848
PS Form Instructions

7018 2290 0000 2325 2519

U.S. Postal Service™
CERTIFIED MAIL® RECEIPT
Domestic Mail Only

For delivery information, visit our website at www.usps.com®.

OFFICIAL USE

Certified Mail Fee
\$ 3.50
Extra Services & Fees (check box, add fee as appropriate)
 Return Receipt (hardcopy) \$
 Return Receipt (electronic) \$ 1.60
 Certified Mail Restricted Delivery \$
 Adult Signature Required \$
 Adult Signature Restricted Delivery \$



Postage
\$ 0.50
Total Postage and Fees
\$ 5.60

Sent To Western Shore Land LLC
Street at 45 Phillips Road
City, State Milford, NJ 08848
PS Form Instructions

7018 2290 0000 2324 9960

U.S. Postal Service™
CERTIFIED MAIL® RECEIPT
Domestic Mail Only

For delivery information, visit our website at www.usps.com®.

OFFICIAL USE

Certified Mail Fee
\$ 3.50
Extra Services & Fees (check box, add fee as appropriate)
 Return Receipt (hardcopy) \$
 Return Receipt (electronic) \$ 1.60
 Certified Mail Restricted Delivery \$
 Adult Signature Required \$
 Adult Signature Restricted Delivery \$



Postage
\$ 0.50
Total Postage and Fees
\$ 5.60

Sent To Michael W. & Lisa J. Rasimowicz
Street at 676 Riegelsville Road
City, State Milford, NJ 08848
PS Form Instructions

7018 2290 0000 2324 9984

U.S. Postal Service™
CERTIFIED MAIL® RECEIPT
Domestic Mail Only

For delivery information, visit our website at www.usps.com®.

OFFICIAL USE

Certified Mail Fee
\$ 3.50
Extra Services & Fees (check box, add fee as appropriate)
 Return Receipt (hardcopy) \$
 Return Receipt (electronic) \$ 1.60
 Certified Mail Restricted Delivery \$
 Adult Signature Required \$
 Adult Signature Restricted Delivery \$



Postage
\$ 0.50
Total Postage and Fees
\$ 5.60

Sent To Philip & Linda Snyder
Street at 626 Riegelsville Road
City, State Milford, NJ 08848
PS Form Instructions

7018 2290 0000 2325 0003

U.S. Postal Service™
CERTIFIED MAIL® RECEIPT
Domestic Mail Only

For delivery information, visit our website at www.usps.com®.

OFFICIAL USE

Certified Mail Fee
\$ 3.50
Extra Services & Fees (check box, add fee as appropriate)
 Return Receipt (hardcopy) \$
 Return Receipt (electronic) \$ 1.60
 Certified Mail Restricted Delivery \$
 Adult Signature Required \$
 Adult Signature Restricted Delivery \$



Postage
\$ 0.50
Total Postage and Fees
\$ 5.60

Sent To James R. & Alison R. Devitt
Street at 408 Church Road
City, State Milford, NJ 08848
PS Form Instructions

7018 2290 0000 2325 2526

U.S. Postal Service™
CERTIFIED MAIL® RECEIPT
Domestic Mail Only

For delivery information, visit our website at www.usps.com®.

OFFICIAL USE

Certified Mail Fee
\$ 3.50
Extra Services & Fees (check box, add fee as appropriate)
 Return Receipt (hardcopy) \$
 Return Receipt (electronic) \$ 1.60
 Certified Mail Restricted Delivery \$
 Adult Signature Required \$
 Adult Signature Restricted Delivery \$



Postage
\$ 0.50
Total Postage and Fees
\$ 5.60

Sent To Suzanne J. Smith
Street at 72 Spring Mills-Lt-Yk Road
City, State Milford, NJ 08848
PS Form Instructions

7018 2290 0000 2325 0034

U.S. Postal Service™
CERTIFIED MAIL® RECEIPT
Domestic Mail Only

For delivery information, visit our website at www.usps.com®.

OFFICIAL USE

Certified Mail Fee
\$ 3.50
Extra Services & Fees (check box, add fee as appropriate)
 Return Receipt (hardcopy) \$
 Return Receipt (electronic) \$ 1.60
 Certified Mail Restricted Delivery \$
 Adult Signature Required \$
 Adult Signature Restricted Delivery \$

Postage
\$ 0.50
Total Postage and Fees
\$ 5.60



Sent To Richard E. Miller & Ann L. Jurecic
Street address 50 Spring Mills-Lt Yk Road
City, State Milford, NJ 08848
PS Form actions

7018 2290 0000 2325 0054

U.S. Postal Service™
CERTIFIED MAIL® RECEIPT
Domestic Mail Only

For delivery information, visit our website at www.usps.com®.

OFFICIAL USE

Certified Mail Fee
\$ 3.50
Extra Services & Fees (check box, add fee as appropriate)
 Return Receipt (hardcopy) \$
 Return Receipt (electronic) \$ 1.60
 Certified Mail Restricted Delivery \$
 Adult Signature Required \$
 Adult Signature Restricted Delivery \$

Postage
\$ 0.50
Total Postage and Fees
\$ 5.60



Sent To Lawrence C. & Doris S. Wydner
Street address 405 Javes Road
City, State Milford, NJ 08848
PS Form actions

7018 2290 0000 2325 0072

U.S. Postal Service™
CERTIFIED MAIL® RECEIPT
Domestic Mail Only

For delivery information, visit our website at www.usps.com®.

OFFICIAL USE

Certified Mail Fee
\$ 3.50
Extra Services & Fees (check box, add fee as appropriate)
 Return Receipt (hardcopy) \$
 Return Receipt (electronic) \$ 1.60
 Certified Mail Restricted Delivery \$
 Adult Signature Required \$
 Adult Signature Restricted Delivery \$

Postage
\$ 0.50
Total Postage and Fees
\$ 5.60



Sent To Judith Cronic & William A. Theobald
Street address 170 Miller Park Road
City, State Milford, NJ 08848
PS Form actions

7018 2290 0000 2325 0096

U.S. Postal Service™
CERTIFIED MAIL® RECEIPT
Domestic Mail Only

For delivery information, visit our website at www.usps.com®.

OFFICIAL USE

Certified Mail Fee
\$ 3.50
Extra Services & Fees (check box, add fee as appropriate)
 Return Receipt (hardcopy) \$
 Return Receipt (electronic) \$ 1.60
 Certified Mail Restricted Delivery \$
 Adult Signature Required \$
 Adult Signature Restricted Delivery \$

Postage
\$ 0.50
Total Postage and Fees
\$ 5.60



Sent To Frank J. & Margaret S. Dufek
Street address 280 Miller Park Road
City, State Milford, NJ 08848
PS Form actions

7018 2290 0000 2325 0041

U.S. Postal Service™
CERTIFIED MAIL® RECEIPT
Domestic Mail Only

For delivery information, visit our website at www.usps.com®.

OFFICIAL USE

Certified Mail Fee
\$ 3.50
Extra Services & Fees (check box, add fee as appropriate)
 Return Receipt (hardcopy) \$
 Return Receipt (electronic) \$ 1.60
 Certified Mail Restricted Delivery \$
 Adult Signature Required \$
 Adult Signature Restricted Delivery \$

Postage
\$ 0.50
Total Postage and Fees
\$ 5.60



Sent To Oscar Braun, Jr.
Street address 184 Spring Mills-Lt Yk Road
City, State Milford, NJ 08848
PS Form actions

7018 2290 0000 2325 0065

U.S. Postal Service™
CERTIFIED MAIL® RECEIPT
Domestic Mail Only

For delivery information, visit our website at www.usps.com®.

OFFICIAL USE

Certified Mail Fee
\$ 3.50
Extra Services & Fees (check box, add fee as appropriate)
 Return Receipt (hardcopy) \$
 Return Receipt (electronic) \$ 1.60
 Certified Mail Restricted Delivery \$
 Adult Signature Required \$
 Adult Signature Restricted Delivery \$

Postage
\$ 0.50
Total Postage and Fees
\$ 5.60



Sent To Bryan P. Lane
Street address P.O. Box 488
City, State Milford, NJ 08848
PS Form actions

7018 2290 0000 2325 0089

U.S. Postal Service™
CERTIFIED MAIL® RECEIPT
Domestic Mail Only

For delivery information, visit our website at www.usps.com®.

OFFICIAL USE

Certified Mail Fee
\$ 3.50
Extra Services & Fees (check box, add fee as appropriate)
 Return Receipt (hardcopy) \$
 Return Receipt (electronic) \$ 1.60
 Certified Mail Restricted Delivery \$
 Adult Signature Required \$
 Adult Signature Restricted Delivery \$

Postage
\$ 0.50
Total Postage and Fees
\$ 5.60



Sent To Debra Faiello
Street address 160 Miller Park Road
City, State Milford, NJ 08848
PS Form actions

7018 2290 0000 2325 0102

U.S. Postal Service™
CERTIFIED MAIL® RECEIPT
Domestic Mail Only

For delivery information, visit our website at www.usps.com®.

OFFICIAL USE

Certified Mail Fee
\$ 3.50
Extra Services & Fees (check box, add fee as appropriate)
 Return Receipt (hardcopy) \$
 Return Receipt (electronic) \$ 1.60
 Certified Mail Restricted Delivery \$
 Adult Signature Required \$
 Adult Signature Restricted Delivery \$

Postage
\$ 0.50
Total Postage and Fees
\$ 5.60



Sent To Craig M. & Antonietta Rothenberg
Street address 191 Miller Park Road
City, State Milford, NJ 08848
PS Form actions

7018 2290 0000 2325 0119

U.S. Postal Service™
CERTIFIED MAIL® RECEIPT
Domestic Mail Only

For delivery information, visit our website at www.usps.com®.

OFFICIAL USE

Certified Mail Fee \$ 3.50	
Extra Services & Fees (check box, add fee as appropriate)	
<input type="checkbox"/> Return Receipt (hardcopy) \$	
<input checked="" type="checkbox"/> Return Receipt (electronic) \$ 1.60	
<input type="checkbox"/> Certified Mail Restricted Delivery \$	
Postage \$ 0.50	
Total Postage and Fees \$ 5.60	
Sent To Robert & Rolph Cernecaro	
Street a 645 Milford-Mt. Pleasant	
City, Sta Milford, NJ 08848	
PS Form	uctions

7018 2290 0000 2325 0126

U.S. Postal Service™
CERTIFIED MAIL® RECEIPT
Domestic Mail Only

For delivery information, visit our website at www.usps.com®.

OFFICIAL USE

Certified Mail Fee \$ 3.50	
Extra Services & Fees (check box, add fee as appropriate)	
<input type="checkbox"/> Return Receipt (hardcopy) \$	
<input checked="" type="checkbox"/> Return Receipt (electronic) \$ 1.60	
<input type="checkbox"/> Certified Mail Restricted Delivery \$	
Postage \$ 0.50	
Total Postage and Fees \$ 5.60	
Sent To Mary Swigonski & Mary Lou Ramsey	
Street a 161 Miller Park Road	
City, Sta Milford, NJ 08848	
PS Form	uctions

7018 2290 0000 2325 0133

U.S. Postal Service™
CERTIFIED MAIL® RECEIPT
Domestic Mail Only

For delivery information, visit our website at www.usps.com®.

OFFICIAL USE

Certified Mail Fee \$ 3.50	
Extra Services & Fees (check box, add fee as appropriate)	
<input type="checkbox"/> Return Receipt (hardcopy) \$	
<input checked="" type="checkbox"/> Return Receipt (electronic) \$ 1.60	
<input type="checkbox"/> Certified Mail Restricted Delivery \$	
Postage \$ 0.50	
Total Postage and Fees \$ 5.60	
Sent To Linda Moore	
Street a 151 Miller Park Road	
City, Sta Milford, NJ 08848	
PS Form	uctions

7018 2290 0000 2325 0140

U.S. Postal Service™
CERTIFIED MAIL® RECEIPT
Domestic Mail Only

For delivery information, visit our website at www.usps.com®.

OFFICIAL USE

Certified Mail Fee \$ 3.50	
Extra Services & Fees (check box, add fee as appropriate)	
<input type="checkbox"/> Return Receipt (hardcopy) \$	
<input checked="" type="checkbox"/> Return Receipt (electronic) \$ 1.60	
<input type="checkbox"/> Certified Mail Restricted Delivery \$	
Postage \$ 0.50	
Total Postage and Fees \$ 5.60	
Sent To Norbert F. Hirst, Jr.	
Street an 609 Milford-Mt. Pleas. Road	
City, Sta Milford, NJ 08848	
PS Form	uctions

7018 2290 0000 2325 0157

U.S. Postal Service™
CERTIFIED MAIL® RECEIPT
Domestic Mail Only

For delivery information, visit our website at www.usps.com®.

OFFICIAL USE

Certified Mail Fee \$ 3.50	
Extra Services & Fees (check box, add fee as appropriate)	
<input type="checkbox"/> Return Receipt (hardcopy) \$	
<input checked="" type="checkbox"/> Return Receipt (electronic) \$ 1.60	
<input type="checkbox"/> Certified Mail Restricted Delivery \$	
Postage \$ 0.50	
Total Postage and Fees \$ 5.60	
Sent To Bruce E. Herve & Susan V. Prokopczyk	
Street ai 611 Milford-Mt. Pleasant	
City, Sta Milford, NJ 08848	
PS Form	uctions

7018 2290 0000 2325 0164

U.S. Postal Service™
CERTIFIED MAIL® RECEIPT
Domestic Mail Only

For delivery information, visit our website at www.usps.com®.

OFFICIAL USE

Certified Mail Fee \$ 3.50	
Extra Services & Fees (check box, add fee as appropriate)	
<input type="checkbox"/> Return Receipt (hardcopy) \$	
<input checked="" type="checkbox"/> Return Receipt (electronic) \$ 1.60	
<input type="checkbox"/> Certified Mail Restricted Delivery \$	
Postage \$ 0.50	
Total Postage and Fees \$ 5.60	
Sent To Kyle Petiet	
Street a 607 Milford-Mt. Pleasant	
City, Sta Milford, NJ 08848	
PS Form	uctions

7018 2290 0000 2325 0171

U.S. Postal Service™
CERTIFIED MAIL® RECEIPT
Domestic Mail Only

For delivery information, visit our website at www.usps.com®.

OFFICIAL USE

Certified Mail Fee \$ 3.50	
Extra Services & Fees (check box, add fee as appropriate)	
<input type="checkbox"/> Return Receipt (hardcopy) \$	
<input checked="" type="checkbox"/> Return Receipt (electronic) \$ 1.60	
<input type="checkbox"/> Certified Mail Restricted Delivery \$	
Postage \$ 0.50	
Total Postage and Fees \$ 5.60	
Sent To Kermit L. & Kathy L. Weeast	
Street ar 465 Milford-Mt Pleas Road	
City, Sta Milford, NJ 08848	
PS Form	uctions

7018 2290 0000 2325 0188

U.S. Postal Service™
CERTIFIED MAIL® RECEIPT
Domestic Mail Only

For delivery information, visit our website at www.usps.com®.

OFFICIAL USE

Certified Mail Fee \$ 3.50	
Extra Services & Fees (check box, add fee as appropriate)	
<input type="checkbox"/> Return Receipt (hardcopy) \$	
<input checked="" type="checkbox"/> Return Receipt (electronic) \$ 1.60	
<input type="checkbox"/> Certified Mail Restricted Delivery \$	
Postage \$ 0.50	
Total Postage and Fees \$ 5.60	
Sent To Kermit L. & Kathy L. Weeast	
Street ar 465 Milford-Mt Pleas Road	
City, Sta Milford, NJ 08848	
PS Form	uctions

7018 2290 0000 2325 0195

U.S. Postal Service™
CERTIFIED MAIL® RECEIPT
Domestic Mail Only

For delivery information, visit our website at www.usps.com®.

OFFICIAL USE

Certified Mail Fee
\$ 3.50
Extra Services & Fees (check box, add fee as appropriate)
 Return Receipt (hardcopy) \$
 Return Receipt (electronic) \$ 1.60
 Certified Mail Restricted Delivery \$
 Adult Signature Required \$
 Adult Signature Restricted Delivery \$

Postmark Here
SEP - 6 2019

Postage
\$ 0.50
Total Postage and Fees
\$ 5.60

Sent To John H. Maher
Street 280 Javes Road
City, State Milford, NJ 08848
PS Form actions

7018 2290 0000 2325 0218

U.S. Postal Service™
CERTIFIED MAIL® RECEIPT
Domestic Mail Only

For delivery information, visit our website at www.usps.com®.

OFFICIAL USE

Certified Mail Fee
\$ 3.50
Extra Services & Fees (check box, add fee as appropriate)
 Return Receipt (hardcopy) \$
 Return Receipt (electronic) \$ 1.60
 Certified Mail Restricted Delivery \$
 Adult Signature Required \$
 Adult Signature Restricted Delivery \$

Postmark Here
SEP - 6 2019

Postage
\$ 0.50
Total Postage and Fees
\$ 5.60

Sent To Barry C. & Mae M. Wessel
Street 244 Javes Road
City, State Milford, NJ 08848
PS Form actions

7018 2290 0000 2325 0232

U.S. Postal Service™
CERTIFIED MAIL® RECEIPT
Domestic Mail Only

For delivery information, visit our website at www.usps.com®.

OFFICIAL USE

Certified Mail Fee
\$ 3.50
Extra Services & Fees (check box, add fee as appropriate)
 Return Receipt (hardcopy) \$
 Return Receipt (electronic) \$ 1.60
 Certified Mail Restricted Delivery \$
 Adult Signature Required \$
 Adult Signature Restricted Delivery \$

Postmark Here
SEP - 6 2019

Postage
\$ 0.50
Total Postage and Fees
\$ 5.60

Sent To Todd M. & Tiffany L. Kuhl
Street 485 Milford-Mt Pleasant
City, State Milford, NJ 08848
PS Form actions

7018 2290 0000 2325 0256

U.S. Postal Service™
CERTIFIED MAIL® RECEIPT
Domestic Mail Only

For delivery information, visit our website at www.usps.com®.

OFFICIAL USE

Certified Mail Fee
\$ 3.50
Extra Services & Fees (check box, add fee as appropriate)
 Return Receipt (hardcopy) \$
 Return Receipt (electronic) \$ 1.60
 Certified Mail Restricted Delivery \$
 Adult Signature Required \$
 Adult Signature Restricted Delivery \$

Postmark Here
SEP - 6 2019

Postage
\$ 0.50
Total Postage and Fees
\$ 5.60

Sent To Patrick & Xiaohua Jones
Street 97 Old River Road
City, State Milford, NJ 08848
PS Form actions

7018 2290 0000 2325 0201

U.S. Postal Service™
CERTIFIED MAIL® RECEIPT
Domestic Mail Only

For delivery information, visit our website at www.usps.com®.

OFFICIAL USE

Certified Mail Fee
\$ 3.50
Extra Services & Fees (check box, add fee as appropriate)
 Return Receipt (hardcopy) \$
 Return Receipt (electronic) \$ 1.60
 Certified Mail Restricted Delivery \$
 Adult Signature Required \$
 Adult Signature Restricted Delivery \$

Postmark Here
SEP - 6 2019

Postage
\$ 0.50
Total Postage and Fees
\$ 5.60

Sent To Clayton K. & Rose A. Stains
Street 405 Milford-Mt. Pleasant
City, State Milford, NJ 08848
PS Form actions

7018 2290 0000 2325 0225

U.S. Postal Service™
CERTIFIED MAIL® RECEIPT
Domestic Mail Only

For delivery information, visit our website at www.usps.com®.

OFFICIAL USE

Certified Mail Fee
\$ 3.50
Extra Services & Fees (check box, add fee as appropriate)
 Return Receipt (hardcopy) \$
 Return Receipt (electronic) \$ 1.60
 Certified Mail Restricted Delivery \$
 Adult Signature Required \$
 Adult Signature Restricted Delivery \$

Postmark Here
SEP - 6 2019

Postage
\$ 0.50
Total Postage and Fees
\$ 5.60

Sent To John & Ava Seavey
Street 224 Javes Road
City, State Milford, NJ 08848
PS Form actions

7018 2290 0000 2325 0249

U.S. Postal Service™
CERTIFIED MAIL® RECEIPT
Domestic Mail Only

For delivery information, visit our website at www.usps.com®.

OFFICIAL USE

Certified Mail Fee
\$ 3.50
Extra Services & Fees (check box, add fee as appropriate)
 Return Receipt (hardcopy) \$
 Return Receipt (electronic) \$ 1.60
 Certified Mail Restricted Delivery \$
 Adult Signature Required \$
 Adult Signature Restricted Delivery \$

Postmark Here
SEP - 6 2019

Postage
\$ 0.50
Total Postage and Fees
\$ 5.60

Sent To Andrew E. & Sharon M. Kraycirik
Street 475 Milford-Mt Pleas. Road
City, State Milford, NJ 08848
PS Form actions

7018 2290 0000 2325 0263

U.S. Postal Service™
CERTIFIED MAIL® RECEIPT
Domestic Mail Only

For delivery information, visit our website at www.usps.com®.

OFFICIAL USE

Certified Mail Fee
\$ 3.50
Extra Services & Fees (check box, add fee as appropriate)
 Return Receipt (hardcopy) \$
 Return Receipt (electronic) \$ 1.60
 Certified Mail Restricted Delivery \$
 Adult Signature Required \$
 Adult Signature Restricted Delivery \$

Postmark Here
SEP - 6 2019

Postage
\$ 0.50
Total Postage and Fees
\$ 5.60

Sent To Marc R. & Holly Phillips
Street 45 Phillips Road
City, State Milford, NJ 08848
PS Form actions

7018 2290 0000 2325 0270

U.S. Postal Service™ CERTIFIED MAIL® RECEIPT Domestic Mail Only

For delivery information, visit our website at www.usps.com®.

OFFICIAL USE

Certified Mail Fee	\$ 3.50
Extra Services & Fees (check box, add fee as appropriate)	
<input type="checkbox"/> Return Receipt (hardcopy)	\$
<input checked="" type="checkbox"/> Return Receipt (electronic)	\$ 1.60
<input type="checkbox"/> Certified Mail Restricted Delivery	\$
<input type="checkbox"/> Adult Signature Required	\$
<input type="checkbox"/> Adult Signature Restricted Delivery	\$



Postage	\$ 0.50
Total Postage and Fees	\$ 5.60

Sent To Joseph A. & Kelly A. Perno
Street 41 Crabapple Hill Road
City, State Milford, NJ 08848
PS Form 3849 (Rev. 11-15-10) Instructions

7018 2290 0000 2325 0294

U.S. Postal Service™ CERTIFIED MAIL® RECEIPT Domestic Mail Only

For delivery information, visit our website at www.usps.com®.

OFFICIAL USE

Certified Mail Fee	\$ 3.50
Extra Services & Fees (check box, add fee as appropriate)	
<input type="checkbox"/> Return Receipt (hardcopy)	\$
<input checked="" type="checkbox"/> Return Receipt (electronic)	\$ 1.60
<input type="checkbox"/> Certified Mail Restricted Delivery	\$
<input type="checkbox"/> Adult Signature Required	\$
<input type="checkbox"/> Adult Signature Restricted Delivery	\$



Postage	\$ 0.50
Total Postage and Fees	\$ 5.60

Sent To James & Edwina Bowman
Street 27 Crabapple Hill Road
City, State Milford, NJ 08848
PS Form 3849 (Rev. 11-15-10) Instructions

7018 2290 0000 2325 0317

U.S. Postal Service™ CERTIFIED MAIL® RECEIPT Domestic Mail Only

For delivery information, visit our website at www.usps.com®.

OFFICIAL USE

Certified Mail Fee	\$ 3.50
Extra Services & Fees (check box, add fee as appropriate)	
<input type="checkbox"/> Return Receipt (hardcopy)	\$
<input checked="" type="checkbox"/> Return Receipt (electronic)	\$ 1.60
<input type="checkbox"/> Certified Mail Restricted Delivery	\$
<input type="checkbox"/> Adult Signature Required	\$
<input type="checkbox"/> Adult Signature Restricted Delivery	\$



Postage	\$ 0.50
Total Postage and Fees	\$ 5.60

Sent To Jeanine R. Hutchins
Street 85 Phillips Road
City, State Milford, NJ 08848
PS Form 3849 (Rev. 11-15-10) Instructions

7018 2290 0000 2325 0331

U.S. Postal Service™ CERTIFIED MAIL® RECEIPT Domestic Mail Only

For delivery information, visit our website at www.usps.com®.

OFFICIAL USE

Certified Mail Fee	\$ 3.50
Extra Services & Fees (check box, add fee as appropriate)	
<input type="checkbox"/> Return Receipt (hardcopy)	\$
<input checked="" type="checkbox"/> Return Receipt (electronic)	\$ 1.60
<input type="checkbox"/> Certified Mail Restricted Delivery	\$
<input type="checkbox"/> Adult Signature Required	\$
<input type="checkbox"/> Adult Signature Restricted Delivery	\$



Postage	\$ 0.50
Total Postage and Fees	\$ 5.60

Sent To Richard Z. & Laura M. Lafevre
Street 242 Riegelsville Road
City, State Milford, NJ 08848
PS Form 3849 (Rev. 11-15-10) Instructions

7018 2290 0000 2325 0287

U.S. Postal Service™ CERTIFIED MAIL® RECEIPT Domestic Mail Only

For delivery information, visit our website at www.usps.com®.

OFFICIAL USE

Certified Mail Fee	\$ 3.50
Extra Services & Fees (check box, add fee as appropriate)	
<input type="checkbox"/> Return Receipt (hardcopy)	\$
<input checked="" type="checkbox"/> Return Receipt (electronic)	\$ 1.60
<input type="checkbox"/> Certified Mail Restricted Delivery	\$
<input type="checkbox"/> Adult Signature Required	\$
<input type="checkbox"/> Adult Signature Restricted Delivery	\$



Postage	\$ 0.50
Total Postage and Fees	\$ 5.60

Sent To Julius & Loretta Jackson
Street 31 Crabapple Hill Road
City, State Milford, NJ 08848
PS Form 3849 (Rev. 11-15-10) Instructions

7018 2290 0000 2325 0300

U.S. Postal Service™ CERTIFIED MAIL® RECEIPT Domestic Mail Only

For delivery information, visit our website at www.usps.com®.

OFFICIAL USE

Certified Mail Fee	\$ 3.50
Extra Services & Fees (check box, add fee as appropriate)	
<input type="checkbox"/> Return Receipt (hardcopy)	\$
<input checked="" type="checkbox"/> Return Receipt (electronic)	\$ 1.60
<input type="checkbox"/> Certified Mail Restricted Delivery	\$
<input type="checkbox"/> Adult Signature Required	\$
<input type="checkbox"/> Adult Signature Restricted Delivery	\$



Postage	\$ 0.50
Total Postage and Fees	\$ 5.60

Sent To Dale L. & Elizabeth Crouse
Street 67 Phillips Road
City, State Milford, NJ 08848
PS Form 3849 (Rev. 11-15-10) Instructions


7018 2290 0000 2325 0324

U.S. Postal Service™ CERTIFIED MAIL® RECEIPT Domestic Mail Only

For delivery information, visit our website at www.usps.com®.

OFFICIAL USE

Certified Mail Fee	\$ 3.50
Extra Services & Fees (check box, add fee as appropriate)	
<input type="checkbox"/> Return Receipt (hardcopy)	\$
<input checked="" type="checkbox"/> Return Receipt (electronic)	\$ 1.60
<input type="checkbox"/> Certified Mail Restricted Delivery	\$
<input type="checkbox"/> Adult Signature Required	\$
<input type="checkbox"/> Adult Signature Restricted Delivery	\$

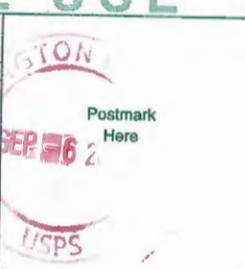

Postage	\$ 0.50
Total Postage and Fees	\$ 5.60

Sent To Joseph & Bernadette Maszczak
Street 250 Riegelsville Road
City, State Milford, NJ 08848
PS Form 3849 (Rev. 11-15-10) Instructions

7018 2290 0000 2325 0348

U.S. Postal Service™ CERTIFIED MAIL® RECEIPT Domestic Mail Only

For delivery information, visit our website at www.usps.com®.

OFFICIAL USE

Certified Mail Fee	\$ 3.50
Extra Services & Fees (check box, add fee as appropriate)	
<input type="checkbox"/> Return Receipt (hardcopy)	\$
<input checked="" type="checkbox"/> Return Receipt (electronic)	\$ 1.60
<input type="checkbox"/> Certified Mail Restricted Delivery	\$
<input type="checkbox"/> Adult Signature Required	\$
<input type="checkbox"/> Adult Signature Restricted Delivery	\$



Postage	\$ 0.50
Total Postage and Fees	\$ 5.60

Sent To Chester Bellis, Jr.
Street 186 Riegelsville Road
City, State Milford, NJ 08848
PS Form 3849 (Rev. 11-15-10) Instructions

7018 2290 0000 2325 0355

U.S. Postal Service™ CERTIFIED MAIL® RECEIPT

Domestic Mail Only

For delivery information, visit our website at www.usps.com®.

OFFICIAL USE

Certified Mail Fee	\$ 3.50
Extra Services & Fees (check box, add fee as appropriate)	
<input type="checkbox"/> Return Receipt (hardcopy)	\$
<input checked="" type="checkbox"/> Return Receipt (electronic)	\$ 1.60
<input type="checkbox"/> Certified Mail Restricted Delivery	\$
<input type="checkbox"/> Adult Signature Required	\$
<input type="checkbox"/> Adult Signature Restricted Delivery	\$
Postage	\$ 0.50
Total Postage and Fees	\$ 5.60



Sent To Chris G. & Sherri L. Karcher
 Street at 190 Riegelsville Road
 City, Sta Milford, NJ 08848

PS Form uctions

7018 2290 0000 2325 0379

U.S. Postal Service™ CERTIFIED MAIL® RECEIPT

Domestic Mail Only

For delivery information, visit our website at www.usps.com®.

OFFICIAL USE

Certified Mail Fee	\$ 3.50
Extra Services & Fees (check box, add fee as appropriate)	
<input type="checkbox"/> Return Receipt (hardcopy)	\$
<input checked="" type="checkbox"/> Return Receipt (electronic)	\$ 1.60
<input type="checkbox"/> Certified Mail Restricted Delivery	\$
<input type="checkbox"/> Adult Signature Required	\$
<input type="checkbox"/> Adult Signature Restricted Delivery	\$
Postage	\$ 0.50
Total Postage and Fees	\$ 5.60



Sent To David & Maureen Breiner
 Street at 353 Church Road
 City, Sta Milford, NJ 08848

PS Form uctions

7018 2290 0000 2325 0393

U.S. Postal Service™ CERTIFIED MAIL® RECEIPT

Domestic Mail Only

For delivery information, visit our website at www.usps.com®.

OFFICIAL USE

Certified Mail Fee	\$ 3.50
Extra Services & Fees (check box, add fee as appropriate)	
<input type="checkbox"/> Return Receipt (hardcopy)	\$
<input checked="" type="checkbox"/> Return Receipt (electronic)	\$ 1.60
<input type="checkbox"/> Certified Mail Restricted Delivery	\$
<input type="checkbox"/> Adult Signature Required	\$
<input type="checkbox"/> Adult Signature Restricted Delivery	\$
Postage	\$ 0.50
Total Postage and Fees	\$ 5.60



Sent To Christopher Verdi
 Street at 377 Church Road
 City, Sta Milford, NJ 08848

PS Form uctions

7018 2290 0000 2325 0416

U.S. Postal Service™ CERTIFIED MAIL® RECEIPT

Domestic Mail Only

For delivery information, visit our website at www.usps.com®.

OFFICIAL USE

Certified Mail Fee	\$ 3.50
Extra Services & Fees (check box, add fee as appropriate)	
<input type="checkbox"/> Return Receipt (hardcopy)	\$
<input checked="" type="checkbox"/> Return Receipt (electronic)	\$ 1.60
<input type="checkbox"/> Certified Mail Restricted Delivery	\$
<input type="checkbox"/> Adult Signature Required	\$
<input type="checkbox"/> Adult Signature Restricted Delivery	\$
Postage	\$ 0.50
Total Postage and Fees	\$ 5.60



Sent To Rachel Case & Rhodes Yepsen
 Street at 86 Phillips Road
 City, Sta Milford, NJ 08848

PS Form uctions

7018 2290 0000 2325 0362


U.S. Postal Service™ CERTIFIED MAIL® RECEIPT

Domestic Mail Only

For delivery information, visit our website at www.usps.com®.

OFFICIAL USE

Certified Mail Fee	\$ 3.50
Extra Services & Fees (check box, add fee as appropriate)	
<input type="checkbox"/> Return Receipt (hardcopy)	\$
<input checked="" type="checkbox"/> Return Receipt (electronic)	\$ 1.60
<input type="checkbox"/> Certified Mail Restricted Delivery	\$
<input type="checkbox"/> Adult Signature Required	\$
<input type="checkbox"/> Adult Signature Restricted Delivery	\$
Postage	\$ 0.50
Total Postage and Fees	\$ 5.60

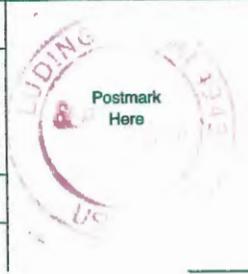

Sent To Timothy M. & Maria Casserly
 Street at 16 Sleepy Hollow Drive
 City, Sta Milford, NJ 08848

PS Form uctions

7018 2290 0000 2325 0386


U.S. Postal Service™ CERTIFIED MAIL® RECEIPT

Domestic Mail Only

For delivery information, visit our website at www.usps.com®.

OFFICIAL USE

Certified Mail Fee	\$ 3.50
Extra Services & Fees (check box, add fee as appropriate)	
<input type="checkbox"/> Return Receipt (hardcopy)	\$
<input checked="" type="checkbox"/> Return Receipt (electronic)	\$ 1.60
<input type="checkbox"/> Certified Mail Restricted Delivery	\$
<input type="checkbox"/> Adult Signature Required	\$
<input type="checkbox"/> Adult Signature Restricted Delivery	\$
Postage	\$ 0.50
Total Postage and Fees	\$ 5.60

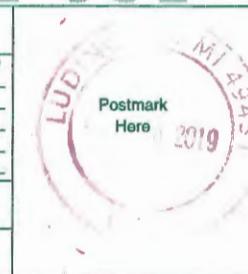

Sent To Earle Kevin Dodds
 Street at 343 Church Road
 City, Sta Milford, NJ 08848

PS Form uctions

7018 2290 0000 2325 0409

U.S. Postal Service™ CERTIFIED MAIL® RECEIPT

Domestic Mail Only

For delivery information, visit our website at www.usps.com®.

OFFICIAL USE

Certified Mail Fee	\$ 3.50
Extra Services & Fees (check box, add fee as appropriate)	
<input type="checkbox"/> Return Receipt (hardcopy)	\$
<input checked="" type="checkbox"/> Return Receipt (electronic)	\$ 1.60
<input type="checkbox"/> Certified Mail Restricted Delivery	\$
<input type="checkbox"/> Adult Signature Required	\$
<input type="checkbox"/> Adult Signature Restricted Delivery	\$
Postage	\$ 0.50
Total Postage and Fees	\$ 5.60



Sent To Gary R. & Shirley Wurst
 Street at 411 Church Road
 City, Sta Milford, NJ 08848

PS Form uctions

7018 2290 0000 2325 0423


U.S. Postal Service™ CERTIFIED MAIL® RECEIPT

Domestic Mail Only

For delivery information, visit our website at www.usps.com®.

OFFICIAL USE

Certified Mail Fee	\$ 3.50
Extra Services & Fees (check box, add fee as appropriate)	
<input type="checkbox"/> Return Receipt (hardcopy)	\$
<input checked="" type="checkbox"/> Return Receipt (electronic)	\$ 1.60
<input type="checkbox"/> Certified Mail Restricted Delivery	\$
<input type="checkbox"/> Adult Signature Required	\$
<input type="checkbox"/> Adult Signature Restricted Delivery	\$
Postage	\$ 0.50
Total Postage and Fees	\$ 5.60

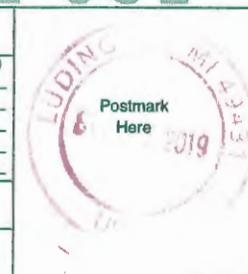

Sent To Edward J. & Kristine Burdzy
 Street at 15 Winding Way
 City, Sta Milford, NJ 08848

PS Form uctions

7018 2290 0000 2325 0430

U.S. Postal Service™
CERTIFIED MAIL® RECEIPT
Domestic Mail Only

For delivery information, visit our website at www.usps.com®.

OFFICIAL USE

Certified Mail Fee	\$ 3.50
Extra Services & Fees (check box, add fee as appropriate)	
<input type="checkbox"/> Return Receipt (hardcopy)	\$
<input checked="" type="checkbox"/> Return Receipt (electronic)	\$ 1.60
<input type="checkbox"/> Certified Mail Restricted Delivery	\$
<input type="checkbox"/> Adult Signature Required	\$
<input type="checkbox"/> Adult Signature Restricted Delivery	\$
Postage	\$ 0.50
Total Postage and Fees	\$ 5.60
Sent To	Forrest O'Brien
Street address	430 Riegelsville Road
City, State	Milford, NJ 08848
PS Form	actions



7018 2290 0000 2325 0454

U.S. Postal Service™
CERTIFIED MAIL® RECEIPT
Domestic Mail Only

For delivery information, visit our website at www.usps.com®.

OFFICIAL USE

Certified Mail Fee	\$ 3.50
Extra Services & Fees (check box, add fee as appropriate)	
<input type="checkbox"/> Return Receipt (hardcopy)	\$
<input checked="" type="checkbox"/> Return Receipt (electronic)	\$ 1.60
<input type="checkbox"/> Certified Mail Restricted Delivery	\$
<input type="checkbox"/> Adult Signature Required	\$
<input type="checkbox"/> Adult Signature Restricted Delivery	\$
Postage	\$ 0.50
Total Postage and Fees	\$ 5.60
Sent To	Suzanne Tomson & Bryan A. Peterman
Street address	85 Dogwood Drive
City, State	Milford, NJ 08848
PS Form	actions



7018 2290 0000 2325 0447

U.S. Postal Service™
CERTIFIED MAIL® RECEIPT
Domestic Mail Only

For delivery information, visit our website at www.usps.com®.

OFFICIAL USE

Certified Mail Fee	\$ 3.50
Extra Services & Fees (check box, add fee as appropriate)	
<input type="checkbox"/> Return Receipt (hardcopy)	\$
<input checked="" type="checkbox"/> Return Receipt (electronic)	\$ 1.60
<input type="checkbox"/> Certified Mail Restricted Delivery	\$
<input type="checkbox"/> Adult Signature Required	\$
<input type="checkbox"/> Adult Signature Restricted Delivery	\$
Postage	\$ 0.50
Total Postage and Fees	\$ 5.60
Sent To	Cori Elizabeth Battenhausen
Street address	344 Riegelsville Road
City, State	Milford, NJ 08848
PS Form	actions



7018 2290 0000 2325 0461

U.S. Postal Service™
CERTIFIED MAIL® RECEIPT
Domestic Mail Only

For delivery information, visit our website at www.usps.com®.

OFFICIAL USE

Certified Mail Fee	\$ 3.50
Extra Services & Fees (check box, add fee as appropriate)	
<input type="checkbox"/> Return Receipt (hardcopy)	\$
<input checked="" type="checkbox"/> Return Receipt (electronic)	\$ 1.60
<input type="checkbox"/> Certified Mail Restricted Delivery	\$
<input type="checkbox"/> Adult Signature Required	\$
<input type="checkbox"/> Adult Signature Restricted Delivery	\$
Postage	\$ 0.50
Total Postage and Fees	\$ 5.60
Sent To	Jeffrey S. & Misty Ellis
Street address	80 Dogwood Drive
City, State	Milford, NJ 08848
PS Form	actions



7018 2290 0000 2325 0478

U.S. Postal Service™
CERTIFIED MAIL® RECEIPT
Domestic Mail Only

For delivery information, visit our website at www.usps.com®.

OFFICIAL USE

Certified Mail Fee	\$ 3.50
Extra Services & Fees (check box, add fee as appropriate)	
<input type="checkbox"/> Return Receipt (hardcopy)	\$
<input checked="" type="checkbox"/> Return Receipt (electronic)	\$ 1.60
<input type="checkbox"/> Certified Mail Restricted Delivery	\$
<input type="checkbox"/> Adult Signature Required	\$
<input type="checkbox"/> Adult Signature Restricted Delivery	\$
Postage	\$ 0.50
Total Postage and Fees	\$ 5.60
Sent To	Anthony T. & Aleksza E. Tomanek
Street address	372 Riegelsville Road
City, State	Milford, NJ 08848
PS Form	actions




7018 2290 0000 2325 0485

U.S. Postal Service™
CERTIFIED MAIL® RECEIPT
Domestic Mail Only

For delivery information, visit our website at www.usps.com®.

OFFICIAL USE

Certified Mail Fee	\$ 3.50
Extra Services & Fees (check box, add fee as appropriate)	
<input type="checkbox"/> Return Receipt (hardcopy)	\$
<input checked="" type="checkbox"/> Return Receipt (electronic)	\$ 1.60
<input type="checkbox"/> Certified Mail Restricted Delivery	\$
<input type="checkbox"/> Adult Signature Required	\$
<input type="checkbox"/> Adult Signature Restricted Delivery	\$
Postage	\$ 0.50
Total Postage and Fees	\$ 5.60
Sent To	Francesco & Liseth Zeppieri, ETAL
Street address	431 Church Road
City, State	Milford, NJ 08848
PS Form	actions

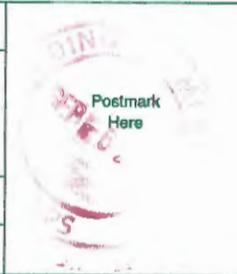


7018 2290 0000 2325 0492

U.S. Postal Service™
CERTIFIED MAIL® RECEIPT
Domestic Mail Only

For delivery information, visit our website at www.usps.com®.

OFFICIAL USE

Certified Mail Fee	\$ 3.50
Extra Services & Fees (check box, add fee as appropriate)	
<input type="checkbox"/> Return Receipt (hardcopy)	\$
<input checked="" type="checkbox"/> Return Receipt (electronic)	\$ 1.60
<input type="checkbox"/> Certified Mail Restricted Delivery	\$
<input type="checkbox"/> Adult Signature Required	\$
<input type="checkbox"/> Adult Signature Restricted Delivery	\$
Postage	\$ 0.50
Total Postage and Fees	\$ 5.60
Sent To	David B. Powers & Anthony J. Nuzzo
Street address	433 Church Road
City, State	Milford, NJ 08848
PS Form	actions

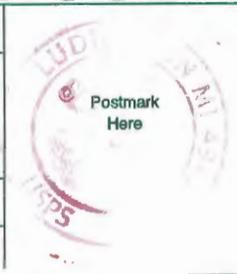


7018 2290 0000 2325 0508

U.S. Postal Service™
CERTIFIED MAIL® RECEIPT
Domestic Mail Only

For delivery information, visit our website at www.usps.com®.

OFFICIAL USE

Certified Mail Fee	\$ 3.50
Extra Services & Fees (check box, add fee as appropriate)	
<input type="checkbox"/> Return Receipt (hardcopy)	\$
<input checked="" type="checkbox"/> Return Receipt (electronic)	\$ 1.60
<input type="checkbox"/> Certified Mail Restricted Delivery	\$
<input type="checkbox"/> Adult Signature Required	\$
<input type="checkbox"/> Adult Signature Restricted Delivery	\$
Postage	\$ 0.50
Total Postage and Fees	\$ 5.60
Sent To	Kathleen M. & Duane C. Young
Street address	130 Riegelsville Road
City, State	Milford, NJ 08848
PS Form	actions

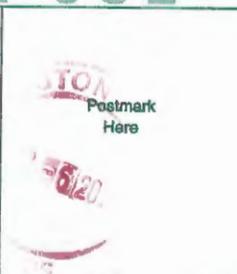

7018 2290 0000 2325 0515

U.S. Postal Service™
CERTIFIED MAIL® RECEIPT
Domestic Mail Only

For delivery information, visit our website at www.usps.com®.

OFFICIAL USE

Certified Mail Fee	\$ 3.50
Extra Services & Fees (check box, add fee as appropriate)	
<input type="checkbox"/> Return Receipt (hardcopy)	\$
<input checked="" type="checkbox"/> Return Receipt (electronic)	\$ 1.60
<input type="checkbox"/> Certified Mail Restricted Delivery	\$
<input type="checkbox"/> Adult Signature Required	\$
<input type="checkbox"/> Adult Signature Restricted Delivery	\$
Postage	\$ 0.50
Total Postage and Fees	\$ 5.60

Sent To: Kevin S. & Beverly R. Nagy
 Street: 116 Riegelsville Road
 City, State: Milford, NJ 08848

PS Form 3849, October 2012



7018 2290 0000 2325 0522

U.S. Postal Service™
CERTIFIED MAIL® RECEIPT
Domestic Mail Only

For delivery information, visit our website at www.usps.com®.

OFFICIAL USE

Certified Mail Fee	\$ 3.50
Extra Services & Fees (check box, add fee as appropriate)	
<input type="checkbox"/> Return Receipt (hardcopy)	\$
<input checked="" type="checkbox"/> Return Receipt (electronic)	\$ 1.60
<input type="checkbox"/> Certified Mail Restricted Delivery	\$
<input type="checkbox"/> Adult Signature Required	\$
<input type="checkbox"/> Adult Signature Restricted Delivery	\$
Postage	\$ 0.50
Total Postage and Fees	\$ 5.60

Sent To: Beth Ann Eichlin
 Street: 112 Riegelsville Road
 City, State: Milford, NJ 08848

PS Form 3849, October 2012



7018 2290 0000 2325 0539

U.S. Postal Service™
CERTIFIED MAIL® RECEIPT
Domestic Mail Only

For delivery information, visit our website at www.usps.com®.

OFFICIAL USE

Certified Mail Fee	\$ 3.50
Extra Services & Fees (check box, add fee as appropriate)	
<input type="checkbox"/> Return Receipt (hardcopy)	\$
<input checked="" type="checkbox"/> Return Receipt (electronic)	\$ 1.60
<input type="checkbox"/> Certified Mail Restricted Delivery	\$
<input type="checkbox"/> Adult Signature Required	\$
<input type="checkbox"/> Adult Signature Restricted Delivery	\$
Postage	\$ 0.50
Total Postage and Fees	\$ 5.60

Sent To: Peter & Janell Tilstra
 Street: 226 Spring Garden Road
 City, State: Milford, NJ 08848

PS Form 3849, October 2012



7018 2290 0000 2325 0546

U.S. Postal Service™
CERTIFIED MAIL® RECEIPT
Domestic Mail Only


For delivery information, visit our website at www.usps.com®.

OFFICIAL USE

Certified Mail Fee	\$ 3.50
Extra Services & Fees (check box, add fee as appropriate)	
<input type="checkbox"/> Return Receipt (hardcopy)	\$
<input checked="" type="checkbox"/> Return Receipt (electronic)	\$ 1.60
<input type="checkbox"/> Certified Mail Restricted Delivery	\$
<input type="checkbox"/> Adult Signature Required	\$
<input type="checkbox"/> Adult Signature Restricted Delivery	\$
Postage	\$ 0.50
Total Postage and Fees	\$ 5.60

Sent To: Stephen A. & Phyllis L. Kaufman
 Street: 199 Spring Garden Road
 City, State: Milford, NJ 08848

PS Form 3849, October 2012

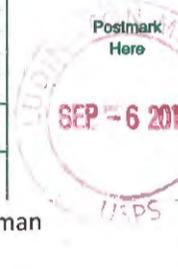

7018 2290 0000 2325 0553

U.S. Postal Service™
CERTIFIED MAIL® RECEIPT
Domestic Mail Only

For delivery information, visit our website at www.usps.com®.

OFFICIAL USE

Certified Mail Fee	\$ 3.50
Extra Services & Fees (check box, add fee as appropriate)	
<input type="checkbox"/> Return Receipt (hardcopy)	\$
<input checked="" type="checkbox"/> Return Receipt (electronic)	\$ 1.60
<input type="checkbox"/> Certified Mail Restricted Delivery	\$
<input type="checkbox"/> Adult Signature Required	\$
<input type="checkbox"/> Adult Signature Restricted Delivery	\$
Postage	\$ 0.50
Total Postage and Fees	\$ 5.60

Sent To: Chris & Sherry Karcher
 Street: 190 Riegelsville Road
 City, State: Milford, NJ 08848

PS Form 3849, October 2012



7018 2290 0000 2325 0560

U.S. Postal Service™
CERTIFIED MAIL® RECEIPT
Domestic Mail Only

For delivery information, visit our website at www.usps.com®.

OFFICIAL USE

Certified Mail Fee	\$ 3.50
Extra Services & Fees (check box, add fee as appropriate)	
<input type="checkbox"/> Return Receipt (hardcopy)	\$
<input checked="" type="checkbox"/> Return Receipt (electronic)	\$ 1.60
<input type="checkbox"/> Certified Mail Restricted Delivery	\$
<input type="checkbox"/> Adult Signature Required	\$
<input type="checkbox"/> Adult Signature Restricted Delivery	\$
Postage	\$ 0.50
Total Postage and Fees	\$ 5.60

Sent To: Robert L. Barros
 Street: 25 Spring Garden Road
 City, State: Milford, NJ 08848

PS Form 3849, October 2012



7018 2290 0000 2325 0577

U.S. Postal Service™
CERTIFIED MAIL® RECEIPT
Domestic Mail Only

For delivery information, visit our website at www.usps.com®.

OFFICIAL USE

Certified Mail Fee	\$ 3.50
Extra Services & Fees (check box, add fee as appropriate)	
<input type="checkbox"/> Return Receipt (hardcopy)	\$
<input checked="" type="checkbox"/> Return Receipt (electronic)	\$ 1.60
<input type="checkbox"/> Certified Mail Restricted Delivery	\$
<input type="checkbox"/> Adult Signature Required	\$
<input type="checkbox"/> Adult Signature Restricted Delivery	\$
Postage	\$ 0.50
Total Postage and Fees	\$ 5.60

Sent To: Carol L. Felder
 Street: 15 Spring Garden Road
 City, State: Milford, NJ 08848

PS Form 3849, October 2012



7018 2290 0000 2325 0584

U.S. Postal Service™
CERTIFIED MAIL® RECEIPT
Domestic Mail Only

For delivery information, visit our website at www.usps.com®.

OFFICIAL USE

Certified Mail Fee	\$ 3.50
Extra Services & Fees (check box, add fee as appropriate)	
<input type="checkbox"/> Return Receipt (hardcopy)	\$
<input checked="" type="checkbox"/> Return Receipt (electronic)	\$ 1.60
<input type="checkbox"/> Certified Mail Restricted Delivery	\$
<input type="checkbox"/> Adult Signature Required	\$
<input type="checkbox"/> Adult Signature Restricted Delivery	\$
Postage	\$ 0.50
Total Postage and Fees	\$ 5.60

Sent To: Frank N. D'Amore, Jr. & Anna D'Amore
 Street: 46 Crabapple Hill Road
 City, State: Milford, NJ 08848

PS Form 3849, October 2012



7018 2290 0000 2325 0591

U.S. Postal Service™
CERTIFIED MAIL® RECEIPT
 Domestic Mail Only

For delivery information, visit our website at www.usps.com®.

OFFICIAL USE

Certified Mail Fee \$ <u>3.50</u>	
Extra Services & Fees (check box, add fee as appropriate)	
<input type="checkbox"/> Return Receipt (hardcopy) \$	
<input checked="" type="checkbox"/> Return Receipt (electronic) \$ <u>1.60</u>	
<input type="checkbox"/> Certified Mail Restricted Delivery \$	
<input type="checkbox"/> Adult Signature Required \$	
<input type="checkbox"/> Adult Signature Restricted Delivery \$	
Postage \$ <u>0.50</u>	
Total Postage and Fees \$ <u>5.60</u>	
Sent To <u>Glenn T. Nace</u>	
Street <u>209 Spring Garden Road</u>	
City, State <u>Milford, NJ 08848</u>	
PS Form	ctions

7018 2290 0000 2325 0614

U.S. Postal Service™
CERTIFIED MAIL® RECEIPT
 Domestic Mail Only

For delivery information, visit our website at www.usps.com®.

OFFICIAL USE

Certified Mail Fee \$ <u>3.50</u>	
Extra Services & Fees (check box, add fee as appropriate)	
<input type="checkbox"/> Return Receipt (hardcopy) \$	
<input checked="" type="checkbox"/> Return Receipt (electronic) \$ <u>1.60</u>	
<input type="checkbox"/> Certified Mail Restricted Delivery \$	
<input type="checkbox"/> Adult Signature Required \$	
<input type="checkbox"/> Adult Signature Restricted Delivery \$	
Postage \$ <u>0.50</u>	
Total Postage and Fees \$ <u>5.60</u>	
Sent To <u>Unknown %Roger Wilson</u>	
Street <u>25 Ellicott Road</u>	
City, State <u>Milford, NJ 08848</u>	
PS Form	ctions

7018 2290 0000 2325 0638

U.S. Postal Service™
CERTIFIED MAIL® RECEIPT
 Domestic Mail Only

For delivery information, visit our website at www.usps.com®.

OFFICIAL USE

Certified Mail Fee \$ <u>3.50</u>	
Extra Services & Fees (check box, add fee as appropriate)	
<input type="checkbox"/> Return Receipt (hardcopy) \$	
<input checked="" type="checkbox"/> Return Receipt (electronic) \$ <u>1.60</u>	
<input type="checkbox"/> Certified Mail Restricted Delivery \$	
<input type="checkbox"/> Adult Signature Required \$	
<input type="checkbox"/> Adult Signature Restricted Delivery \$	
Postage \$ <u>0.50</u>	
Total Postage and Fees \$ <u>5.60</u>	
Sent To <u>Michele Barry</u>	
Street <u>601 Swift Drive</u>	
City, State <u>Milford, NJ 08848</u>	
PS Form	ctions

7018 2290 0000 2325 0652

U.S. Postal Service™
CERTIFIED MAIL® RECEIPT
 Domestic Mail Only

For delivery information, visit our website at www.usps.com®.

OFFICIAL USE

Certified Mail Fee \$ <u>3.50</u>	
Extra Services & Fees (check box, add fee as appropriate)	
<input type="checkbox"/> Return Receipt (hardcopy) \$	
<input checked="" type="checkbox"/> Return Receipt (electronic) \$ <u>1.60</u>	
<input type="checkbox"/> Certified Mail Restricted Delivery \$	
<input type="checkbox"/> Adult Signature Required \$	
<input type="checkbox"/> Adult Signature Restricted Delivery \$	
Postage \$ <u>0.50</u>	
Total Postage and Fees \$ <u>5.60</u>	
Sent To <u>Yvonne Colnett</u>	
Street <u>404 Hunt Drive</u>	
City, State <u>Milford, NJ 08848</u>	
PS Form	ctions

7018 2290 0000 2325 0607

U.S. Postal Service™
CERTIFIED MAIL® RECEIPT
 Domestic Mail Only

For delivery information, visit our website at www.usps.com®.

OFFICIAL USE

Certified Mail Fee \$ <u>3.50</u>	
Extra Services & Fees (check box, add fee as appropriate)	
<input type="checkbox"/> Return Receipt (hardcopy) \$	
<input checked="" type="checkbox"/> Return Receipt (electronic) \$ <u>1.60</u>	
<input type="checkbox"/> Certified Mail Restricted Delivery \$	
<input type="checkbox"/> Adult Signature Required \$	
<input type="checkbox"/> Adult Signature Restricted Delivery \$	
Postage \$ <u>0.50</u>	
Total Postage and Fees \$ <u>5.60</u>	
Sent To <u>Beverly & Willard Culver</u>	
Street <u>42 Crabapple Hill Road</u>	
City, State <u>Milford, NJ 08848</u>	
PS Form	ctions

7018 2290 0000 2325 0621

U.S. Postal Service™
CERTIFIED MAIL® RECEIPT
 Domestic Mail Only

For delivery information, visit our website at www.usps.com®.

OFFICIAL USE

Certified Mail Fee \$ <u>3.50</u>	
Extra Services & Fees (check box, add fee as appropriate)	
<input type="checkbox"/> Return Receipt (hardcopy) \$	
<input checked="" type="checkbox"/> Return Receipt (electronic) \$ <u>1.60</u>	
<input type="checkbox"/> Certified Mail Restricted Delivery \$	
<input type="checkbox"/> Adult Signature Required \$	
<input type="checkbox"/> Adult Signature Restricted Delivery \$	
Postage \$ <u>0.50</u>	
Total Postage and Fees \$ <u>5.60</u>	
Sent To <u>Carol L. Amann</u>	
Street <u>108 Reynard Drive</u>	
City, State <u>Milford, NJ 08848</u>	
PS Form	ctions

7018 2290 0000 2325 0645

U.S. Postal Service™
CERTIFIED MAIL® RECEIPT
 Domestic Mail Only

For delivery information, visit our website at www.usps.com®.

OFFICIAL USE

Certified Mail Fee \$ <u>3.50</u>	
Extra Services & Fees (check box, add fee as appropriate)	
<input type="checkbox"/> Return Receipt (hardcopy) \$	
<input checked="" type="checkbox"/> Return Receipt (electronic) \$ <u>1.60</u>	
<input type="checkbox"/> Certified Mail Restricted Delivery \$	
<input type="checkbox"/> Adult Signature Required \$	
<input type="checkbox"/> Adult Signature Restricted Delivery \$	
Postage \$ <u>0.50</u>	
Total Postage and Fees \$ <u>5.60</u>	
Sent To <u>Janice Buck</u>	
Street <u>403 Hunt Drive</u>	
City, State <u>Milford, NJ 08848</u>	
PS Form	ctions

7018 2290 0000 2325 0669

U.S. Postal Service™
CERTIFIED MAIL® RECEIPT
 Domestic Mail Only

For delivery information, visit our website at www.usps.com®.

OFFICIAL USE

Certified Mail Fee \$ <u>3.50</u>	
Extra Services & Fees (check box, add fee as appropriate)	
<input type="checkbox"/> Return Receipt (hardcopy) \$	
<input checked="" type="checkbox"/> Return Receipt (electronic) \$ <u>1.60</u>	
<input type="checkbox"/> Certified Mail Restricted Delivery \$	
<input type="checkbox"/> Adult Signature Required \$	
<input type="checkbox"/> Adult Signature Restricted Delivery \$	
Postage \$ <u>0.50</u>	
Total Postage and Fees \$ <u>5.60</u>	
Sent To <u>Katherine Di Giuseppe</u>	
Street <u>106 Reynard Drive</u>	
City, State <u>Milford, NJ 08848</u>	
PS Form	ctions

7018 2290 0000 2325 0676

U.S. Postal Service™
CERTIFIED MAIL® RECEIPT
Domestic Mail Only

For delivery information, visit our website at www.usps.com®.

OFFICIAL USE

Certified Mail Fee
\$ 3.50
Extra Services & Fees (check box, add fee as appropriate)
 Return Receipt (hardcopy) \$
 Return Receipt (electronic) \$ 1.60
 Certified Mail Restricted Delivery \$
 Adult Signature Required \$
 Adult Signature Restricted Delivery \$

Postmark
Here

Postage
\$ 0.50
Total Postage and Fees
\$ 5.60

Sent To Kaitlin A. Mann & Michael J. Eaton
Street at 107 Reynard Drive
City, Sta Milford, NJ 08848
PS Form actions

7018 2290 0000 2325 0683

U.S. Postal Service™
CERTIFIED MAIL® RECEIPT
Domestic Mail Only

For delivery information, visit our website at www.usps.com®.

OFFICIAL USE

Certified Mail Fee
\$ 3.50
Extra Services & Fees (check box, add fee as appropriate)
 Return Receipt (hardcopy) \$
 Return Receipt (electronic) \$ 1.60
 Certified Mail Restricted Delivery \$
 Adult Signature Required \$
 Adult Signature Restricted Delivery \$

Postmark
Here

Postage
\$ 0.50
Total Postage and Fees
\$ 5.60

Sent To Margaret M. Fejes
Street at 410 Hunt Drive
City, Sta Milford, NJ 08848
PS Form actions

7018 2290 0000 2325 0690

U.S. Postal Service™
CERTIFIED MAIL® RECEIPT
Domestic Mail Only

For delivery information, visit our website at www.usps.com®.

OFFICIAL USE

Certified Mail Fee
\$ 3.50
Extra Services & Fees (check box, add fee as appropriate)
 Return Receipt (hardcopy) \$
 Return Receipt (electronic) \$ 1.60
 Certified Mail Restricted Delivery \$
 Adult Signature Required \$
 Adult Signature Restricted Delivery \$

Postmark
Here 2019

Postage
\$ 0.50
Total Postage and Fees
\$ 5.60

Sent To Mark G. & Susan K. Madsen, Trustees
Street at 103 Reynard Drive
City, Stat Milford, NJ 08848
PS Form actions

7018 2290 0000 2325 0706

U.S. Postal Service™
CERTIFIED MAIL® RECEIPT
Domestic Mail Only

For delivery information, visit our website at www.usps.com®.

OFFICIAL USE

Certified Mail Fee
\$ 3.50
Extra Services & Fees (check box, add fee as appropriate)
 Return Receipt (hardcopy) \$
 Return Receipt (electronic) \$ 1.60
 Certified Mail Restricted Delivery \$
 Adult Signature Required \$
 Adult Signature Restricted Delivery \$

Postmark
Here

Postage
\$ 0.50
Total Postage and Fees
\$ 5.60

Sent To Richard Kleiner & Mary Malone
Street at 405 Hunt Drive
City, Sta Milford, NJ 08848
PS Form actions

7018 2290 0000 2325 0713

U.S. Postal Service™
CERTIFIED MAIL® RECEIPT
Domestic Mail Only

For delivery information, visit our website at www.usps.com®.

OFFICIAL USE

Certified Mail Fee
\$ 3.50
Extra Services & Fees (check box, add fee as appropriate)
 Return Receipt (hardcopy) \$
 Return Receipt (electronic) \$ 1.60
 Certified Mail Restricted Delivery \$
 Adult Signature Required \$
 Adult Signature Restricted Delivery \$

Postmark
Here 2019

Postage
\$ 0.50
Total Postage and Fees
\$ 5.60

Sent To Barbara M. Mann
Street at 105 Reynard Drive
City, Sta Milford, NJ 08848
PS Form actions

7018 2290 0000 2325 0720

U.S. Postal Service™
CERTIFIED MAIL® RECEIPT
Domestic Mail Only

For delivery information, visit our website at www.usps.com®.

OFFICIAL USE

Certified Mail Fee
\$ 3.50
Extra Services & Fees (check box, add fee as appropriate)
 Return Receipt (hardcopy) \$
 Return Receipt (electronic) \$ 1.60
 Certified Mail Restricted Delivery \$
 Adult Signature Required \$
 Adult Signature Restricted Delivery \$

Postmark
Here 2019

Postage
\$ 0.50
Total Postage and Fees
\$ 5.60

Sent To Gloria J. Markle
Street at 102 Reynard Drive
City, Sta Milford, NJ 08848
PS Form actions

7018 2290 0000 2325 0737

U.S. Postal Service™
CERTIFIED MAIL® RECEIPT
Domestic Mail Only

For delivery information, visit our website at www.usps.com®.

OFFICIAL USE

Certified Mail Fee
\$ 3.50
Extra Services & Fees (check box, add fee as appropriate)
 Return Receipt (hardcopy) \$
 Return Receipt (electronic) \$ 1.60
 Certified Mail Restricted Delivery \$
 Adult Signature Required \$
 Adult Signature Restricted Delivery \$

Postmark
Here 2019

Postage
\$ 0.50
Total Postage and Fees
\$ 5.60

Sent To Diane Mulvey
Street at 603 Swift Drive
City, Sta Milford, NJ 08848
PS Form actions

7018 2290 0000 2325 0744

U.S. Postal Service™
CERTIFIED MAIL® RECEIPT
Domestic Mail Only

For delivery information, visit our website at www.usps.com®.

OFFICIAL USE

Certified Mail Fee
\$ 3.50
Extra Services & Fees (check box, add fee as appropriate)
 Return Receipt (hardcopy) \$
 Return Receipt (electronic) \$ 1.60
 Certified Mail Restricted Delivery \$
 Adult Signature Required \$
 Adult Signature Restricted Delivery \$

Postmark
Here 2019

Postage
\$ 0.50
Total Postage and Fees
\$ 5.60

Sent To Brittney Shurts
Street at 409 Hunt Drive
City, Sta Milford, NJ 08848
PS Form actions

7018 2290 0000 2325 0751

U.S. Postal Service™
CERTIFIED MAIL® RECEIPT
Domestic Mail Only

For delivery information, visit our website at www.usps.com®.

OFFICIAL USE

Certified Mail Fee
\$ 3.50
Extra Services & Fees (check box, add fee as appropriate)
 Return Receipt (hardcopy) \$
 Return Receipt (electronic) \$ 1.60
 Certified Mail Restricted Delivery \$
 Adult Signature Required \$
 Adult Signature Restricted Delivery \$



Postage
\$ 0.50
Total Postage and Fees
\$ 5.60

Sent To Ronald & Larita Smargiassi
Street an 604 Swift Drive
City, Sta Milford, NJ 08848
PS Form actions

7018 2290 0000 2325 0775

U.S. Postal Service™
CERTIFIED MAIL® RECEIPT
Domestic Mail Only

For delivery information, visit our website at www.usps.com®.

OFFICIAL USE

Certified Mail Fee
\$ 3.50
Extra Services & Fees (check box, add fee as appropriate)
 Return Receipt (hardcopy) \$
 Return Receipt (electronic) \$ 1.60
 Certified Mail Restricted Delivery \$
 Adult Signature Required \$
 Adult Signature Restricted Delivery \$



Postage
\$ 0.50
Total Postage and Fees
\$ 5.60

Sent To Steven Vasacz, Est
Street an 45 Church Road
City, Sta Milford, NJ 08848
PS Form actions

7018 2290 0000 2325 0799

U.S. Postal Service™
CERTIFIED MAIL® RECEIPT
Domestic Mail Only

For delivery information, visit our website at www.usps.com®.

OFFICIAL USE

Certified Mail Fee
\$ 3.50
Extra Services & Fees (check box, add fee as appropriate)
 Return Receipt (hardcopy) \$
 Return Receipt (electronic) \$ 1.60
 Certified Mail Restricted Delivery \$
 Adult Signature Required \$
 Adult Signature Restricted Delivery \$



Postage
\$ 0.50
Total Postage and Fees
\$ 5.60

Sent To Shirley A. Wydner
Street an 104 Reynard Drive
City, Sta Milford, NJ 08848
PS Form actions

7018 2290 0000 2325 0812

U.S. Postal Service™
CERTIFIED MAIL® RECEIPT
Domestic Mail Only

For delivery information, visit our website at www.usps.com®.

OFFICIAL USE

Certified Mail Fee
\$ 3.50
Extra Services & Fees (check box, add fee as appropriate)
 Return Receipt (hardcopy) \$
 Return Receipt (electronic) \$ 1.60
 Certified Mail Restricted Delivery \$
 Adult Signature Required \$
 Adult Signature Restricted Delivery \$



Postage
\$ 0.50
Total Postage and Fees
\$ 5.60

Sent To Township of Holland
Street an 61 Church Road
City, Sta Milford, NJ 08848
PS Form actions

7018 2290 0000 2325 0768

U.S. Postal Service™
CERTIFIED MAIL® RECEIPT
Domestic Mail Only

For delivery information, visit our website at www.usps.com®.

OFFICIAL USE

Certified Mail Fee
\$ 3.50
Extra Services & Fees (check box, add fee as appropriate)
 Return Receipt (hardcopy) \$
 Return Receipt (electronic) \$ 1.60
 Certified Mail Restricted Delivery \$
 Adult Signature Required \$
 Adult Signature Restricted Delivery \$



Postage
\$ 0.50
Total Postage and Fees
\$ 5.60

Sent To Gail M. Swider
Street an 401 Hunt Drive
City, Sta Milford, NJ 08848
PS Form actions


7018 2290 0000 2325 0782

U.S. Postal Service™
CERTIFIED MAIL® RECEIPT
Domestic Mail Only

For delivery information, visit our website at www.usps.com®.

OFFICIAL USE

Certified Mail Fee
\$ 3.50
Extra Services & Fees (check box, add fee as appropriate)
 Return Receipt (hardcopy) \$
 Return Receipt (electronic) \$ 1.60
 Certified Mail Restricted Delivery \$
 Adult Signature Required \$
 Adult Signature Restricted Delivery \$

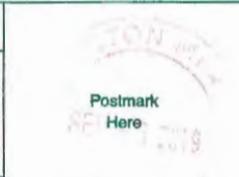

Postage
\$ 0.50
Total Postage and Fees
\$ 5.60

Sent To Carmela Vuoso-Murphy
Street an 406 Hunt Drive
City, Sta Milford, NJ 08848
PS Form actions

7018 2290 0000 2325 0805

U.S. Postal Service™
CERTIFIED MAIL® RECEIPT
Domestic Mail Only

For delivery information, visit our website at www.usps.com®.

OFFICIAL USE

Certified Mail Fee
\$ 3.50
Extra Services & Fees (check box, add fee as appropriate)
 Return Receipt (hardcopy) \$
 Return Receipt (electronic) \$ 1.60
 Certified Mail Restricted Delivery \$
 Adult Signature Required \$
 Adult Signature Restricted Delivery \$



Postage
\$ 0.50
Total Postage and Fees
\$ 5.60

Sent To Riegel Federal Credit Union
Street an 515 Milford-Warren Glen
City, Sta Milford, NJ 08848
PS Form actions

7018 2290 0000 2325 0829

U.S. Postal Service™
CERTIFIED MAIL® RECEIPT
Domestic Mail Only

For delivery information, visit our website at www.usps.com®.

OFFICIAL USE

Certified Mail Fee
\$ 3.50
Extra Services & Fees (check box, add fee as appropriate)
 Return Receipt (hardcopy) \$
 Return Receipt (electronic) \$ 1.60
 Certified Mail Restricted Delivery \$
 Adult Signature Required \$
 Adult Signature Restricted Delivery \$



Postage
\$ 0.50
Total Postage and Fees
\$ 5.60

Sent To Joseph Valmores & John Kirby
Street an 130 Spring Garden Road
City, Sta Milford, NJ 08848
PS Form actions

7018 2290 0000 2325 0836

**U.S. Postal Service™
CERTIFIED MAIL® RECEIPT**
Domestic Mail Only

For delivery information, visit our website at www.usps.com®.

OFFICIAL USE

Certified Mail Fee	\$ 3.50
Extra Services & Fees (check box, add fee as appropriate)	
<input type="checkbox"/> Return Receipt (hardcopy)	\$
<input checked="" type="checkbox"/> Return Receipt (electronic)	\$ 1.60
<input type="checkbox"/> Certified Mail Restricted Delivery	\$
<input type="checkbox"/> Adult Signature Required	\$
<input type="checkbox"/> Adult Signature Restricted Delivery	\$
Postage	\$ 0.50
Total Postage and Fees	\$ 5.60

Sent To: Diego F. & Alexandra Arbelaz
Street: 140 Spring Garden Road
City, State: Milford, NJ 08848

PS Form 3849, October 2016



7018 2290 0000 2325 0843

**U.S. Postal Service™
CERTIFIED MAIL® RECEIPT**
Domestic Mail Only

For delivery information, visit our website at www.usps.com®.

OFFICIAL USE

Certified Mail Fee	\$ 3.50
Extra Services & Fees (check box, add fee as appropriate)	
<input type="checkbox"/> Return Receipt (hardcopy)	\$
<input checked="" type="checkbox"/> Return Receipt (electronic)	\$ 1.60
<input type="checkbox"/> Certified Mail Restricted Delivery	\$
<input type="checkbox"/> Adult Signature Required	\$
<input type="checkbox"/> Adult Signature Restricted Delivery	\$
Postage	\$ 0.50
Total Postage and Fees	\$ 5.60

Sent To: Michael & Donna Pirrotti
Street: 150 Spring Garden Road
City, State: Milford, NJ 08848

PS Form 3849, October 2016



7018 2290 0000 2325 0850

**U.S. Postal Service™
CERTIFIED MAIL® RECEIPT**
Domestic Mail Only

For delivery information, visit our website at www.usps.com®.

OFFICIAL USE

Certified Mail Fee	\$ 3.50
Extra Services & Fees (check box, add fee as appropriate)	
<input type="checkbox"/> Return Receipt (hardcopy)	\$
<input checked="" type="checkbox"/> Return Receipt (electronic)	\$ 1.60
<input type="checkbox"/> Certified Mail Restricted Delivery	\$
<input type="checkbox"/> Adult Signature Required	\$
<input type="checkbox"/> Adult Signature Restricted Delivery	\$
Postage	\$ 0.50
Total Postage and Fees	\$ 5.60

Sent To: Sean D. & Denyse L. Dougherty
Street: 158 Spring Garden Road
City, State: Milford, NJ 08848

PS Form 3849, October 2016



7018 2290 0000 2325 0867

**U.S. Postal Service™
CERTIFIED MAIL® RECEIPT**
Domestic Mail Only

For delivery information, visit our website at www.usps.com®.

OFFICIAL USE

Certified Mail Fee	\$ 3.50
Extra Services & Fees (check box, add fee as appropriate)	
<input type="checkbox"/> Return Receipt (hardcopy)	\$
<input checked="" type="checkbox"/> Return Receipt (electronic)	\$ 1.60
<input type="checkbox"/> Certified Mail Restricted Delivery	\$
<input type="checkbox"/> Adult Signature Required	\$
<input type="checkbox"/> Adult Signature Restricted Delivery	\$
Postage	\$ 0.50
Total Postage and Fees	\$ 5.60

Sent To: Paul & Georgia Hergenrother
Street: 60 Spring Garden Road
City, State: Milford, NJ 08848

PS Form 3849, October 2016



7018 2290 0000 2325 0874

**U.S. Postal Service™
CERTIFIED MAIL® RECEIPT**
Domestic Mail Only

For delivery information, visit our website at www.usps.com®.

OFFICIAL USE

Certified Mail Fee	\$ 3.50
Extra Services & Fees (check box, add fee as appropriate)	
<input type="checkbox"/> Return Receipt (hardcopy)	\$
<input checked="" type="checkbox"/> Return Receipt (electronic)	\$ 1.60
<input type="checkbox"/> Certified Mail Restricted Delivery	\$
<input type="checkbox"/> Adult Signature Required	\$
<input type="checkbox"/> Adult Signature Restricted Delivery	\$
Postage	\$ 0.50
Total Postage and Fees	\$ 5.60

Sent To: Bullingham E.S.T/A Bulling Pro
Street: 191 Water Street
City, State: Milford, NJ 08848

PS Form 3849, October 2016



7018 2290 0000 2325 0881

**U.S. Postal Service™
CERTIFIED MAIL® RECEIPT**
Domestic Mail Only

For delivery information, visit our website at www.usps.com®.

OFFICIAL USE

Certified Mail Fee	\$ 3.50
Extra Services & Fees (check box, add fee as appropriate)	
<input type="checkbox"/> Return Receipt (hardcopy)	\$
<input checked="" type="checkbox"/> Return Receipt (electronic)	\$ 1.60
<input type="checkbox"/> Certified Mail Restricted Delivery	\$
<input type="checkbox"/> Adult Signature Required	\$
<input type="checkbox"/> Adult Signature Restricted Delivery	\$
Postage	\$ 0.50
Total Postage and Fees	\$ 5.60

Sent To: Unknown Owner
Street: 61 Church Road
City, State: Milford, NJ 08848

PS Form 3849, October 2016



7018 2290 0000 2325 0898

**U.S. Postal Service™
CERTIFIED MAIL® RECEIPT**
Domestic Mail Only

For delivery information, visit our website at www.usps.com®.

OFFICIAL USE

Certified Mail Fee	\$ 3.50
Extra Services & Fees (check box, add fee as appropriate)	
<input type="checkbox"/> Return Receipt (hardcopy)	\$
<input checked="" type="checkbox"/> Return Receipt (electronic)	\$ 1.60
<input type="checkbox"/> Certified Mail Restricted Delivery	\$
<input type="checkbox"/> Adult Signature Required	\$
<input type="checkbox"/> Adult Signature Restricted Delivery	\$
Postage	\$ 0.50
Total Postage and Fees	\$ 5.60

Sent To: Barbara McLaren
Street: 801 Swift Drive
City, State: Milford, NJ 08848

PS Form 3849, October 2016



7018 2290 0000 2325 0905

**U.S. Postal Service™
CERTIFIED MAIL® RECEIPT**
Domestic Mail Only

For delivery information, visit our website at www.usps.com®.

OFFICIAL USE

Certified Mail Fee	\$ 3.50
Extra Services & Fees (check box, add fee as appropriate)	
<input type="checkbox"/> Return Receipt (hardcopy)	\$
<input checked="" type="checkbox"/> Return Receipt (electronic)	\$ 1.60
<input type="checkbox"/> Certified Mail Restricted Delivery	\$
<input type="checkbox"/> Adult Signature Required	\$
<input type="checkbox"/> Adult Signature Restricted Delivery	\$
Postage	\$ 0.50
Total Postage and Fees	\$ 5.60

Sent To: Janet S. Rower
Street: 802 Swift Drive
City, State: Milford, NJ 08848

PS Form 3849, October 2016



7018 2290 0000 2325 0911

U.S. Postal Service™
CERTIFIED MAIL® RECEIPT
 Domestic Mail Only

For delivery information, visit our website at www.usps.com®.

OFFICIAL USE


Certified Mail Fee \$ 3.50	
Extra Services & Fees (check box, add fee as appropriate)	
<input type="checkbox"/> Return Receipt (hardcopy) \$	
<input checked="" type="checkbox"/> Return Receipt (electronic) \$ 1.60	
<input type="checkbox"/> Certified Mail Restricted Delivery \$	
Postage \$ 0.50	
Total Postage and Fees \$ 5.60	
Sent To Kathleen J. Reis	
Street Address 803 Swift Drive	
City, State Milford, NJ 08848	
PS Form	ctions

7018 2290 0000 2325 0935

U.S. Postal Service™
CERTIFIED MAIL® RECEIPT
 Domestic Mail Only

For delivery information, visit our website at www.usps.com®.

OFFICIAL USE

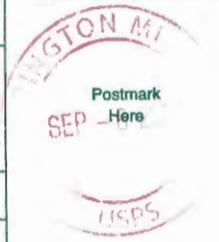Certified Mail Fee \$ 3.50	
Extra Services & Fees (check box, add fee as appropriate)	
<input type="checkbox"/> Return Receipt (hardcopy) \$	
<input checked="" type="checkbox"/> Return Receipt (electronic) \$ 1.60	
<input type="checkbox"/> Certified Mail Restricted Delivery \$	
Postage \$ 0.50	
Total Postage and Fees \$ 5.60	
Sent To Scott J. & Eryn R. Pearl	
Street Address 606 Milford-Mt. Pleas Road	
City, State Milford, NJ 08848	
PS Form	ctions

7018 2290 0000 2325 0959

U.S. Postal Service™
CERTIFIED MAIL® RECEIPT
 Domestic Mail Only

For delivery information, visit our website at www.usps.com®.

OFFICIAL USE

Certified Mail Fee \$ 3.50	
Extra Services & Fees (check box, add fee as appropriate)	
<input type="checkbox"/> Return Receipt (hardcopy) \$	
<input checked="" type="checkbox"/> Return Receipt (electronic) \$ 1.60	
<input type="checkbox"/> Certified Mail Restricted Delivery \$	
Postage \$ 0.50	
Total Postage and Fees \$ 5.60	
Sent To Lisa Plasters	
Street Address 612 Milford-Mt. Pleas Road	
City, State Milford, NJ 08848	
PS Form	ctions

7018 2290 0000 2325 0973

U.S. Postal Service™
CERTIFIED MAIL® RECEIPT
 Domestic Mail Only

For delivery information, visit our website at www.usps.com®.

OFFICIAL USE

Certified Mail Fee \$ 3.50	
Extra Services & Fees (check box, add fee as appropriate)	
<input type="checkbox"/> Return Receipt (hardcopy) \$	
<input checked="" type="checkbox"/> Return Receipt (electronic) \$ 1.60	
<input type="checkbox"/> Certified Mail Restricted Delivery \$	
Postage \$ 0.50	
Total Postage and Fees \$ 5.60	
Sent To John C. & Maureen M. Sutton	
Street Address 11 Pinewood Road	
City, State Milford, NJ 08848	
PS Form	ctions

7018 2290 0000 2325 0928

U.S. Postal Service™
CERTIFIED MAIL® RECEIPT
 Domestic Mail Only

For delivery information, visit our website at www.usps.com®.

OFFICIAL USE

Certified Mail Fee \$ 3.50	
Extra Services & Fees (check box, add fee as appropriate)	
<input type="checkbox"/> Return Receipt (hardcopy) \$	
<input checked="" type="checkbox"/> Return Receipt (electronic) \$ 1.60	
<input type="checkbox"/> Certified Mail Restricted Delivery \$	
Postage \$ 0.50	
Total Postage and Fees \$ 5.60	
Sent To William Yard	
Street Address 600 Milford-Mt. Pleas Road	
City, State Milford, NJ 08848	
PS Form	ctions

7018 2290 0000 2325 0942

U.S. Postal Service™
CERTIFIED MAIL® RECEIPT
 Domestic Mail Only

For delivery information, visit our website at www.usps.com®.

OFFICIAL USE

Certified Mail Fee \$ 3.50	
Extra Services & Fees (check box, add fee as appropriate)	
<input type="checkbox"/> Return Receipt (hardcopy) \$	
<input checked="" type="checkbox"/> Return Receipt (electronic) \$ 1.60	
<input type="checkbox"/> Certified Mail Restricted Delivery \$	
Postage \$ 0.50	
Total Postage and Fees \$ 5.60	
Sent To John A. & Eileen Del Duca	
Street Address 614 Milford-Mt Pleasant	
City, State Milford, NJ 08848	
PS Form	ctions

7018 2290 0000 2325 0960

U.S. Postal Service™
CERTIFIED MAIL® RECEIPT
 Domestic Mail Only

For delivery information, visit our website at www.usps.com®.

OFFICIAL USE

Certified Mail Fee \$ 3.50	
Extra Services & Fees (check box, add fee as appropriate)	
<input type="checkbox"/> Return Receipt (hardcopy) \$	
<input checked="" type="checkbox"/> Return Receipt (electronic) \$ 1.60	
<input type="checkbox"/> Certified Mail Restricted Delivery \$	
Postage \$ 0.50	
Total Postage and Fees \$ 5.60	
Sent To Donald & Judy Thompson	
Street Address 608 Milford-Mt. Pleasant	
City, State Milford, NJ 08848	
PS Form	ctions

7018 2290 0000 2325 0960

U.S. Postal Service™
CERTIFIED MAIL® RECEIPT
 Domestic Mail Only

For delivery information, visit our website at www.usps.com®.

OFFICIAL USE

Certified Mail Fee \$ 3.50	
Extra Services & Fees (check box, add fee as appropriate)	
<input type="checkbox"/> Return Receipt (hardcopy) \$	
<input checked="" type="checkbox"/> Return Receipt (electronic) \$ 1.60	
<input type="checkbox"/> Certified Mail Restricted Delivery \$	
Postage \$ 0.50	
Total Postage and Fees \$ 5.60	
Sent To Constance E. & Barry L. Emmons	
Street Address 481 Stamets Road	
City, State Milford, NJ 08848	
PS Form	ctions

7018 2290 0000 2325 0997

U.S. Postal Service™
CERTIFIED MAIL® RECEIPT
Domestic Mail Only

For delivery information, visit our website at www.usps.com®.

OFFICIAL USE

Certified Mail Fee
\$ 3.50
Extra Services & Fees (check box, add fee as appropriate)
 Return Receipt (hardcopy) \$
 Return Receipt (electronic) \$ 1.60
 Certified Mail Restricted Delivery \$
 Adult Signature Required \$
 Adult Signature Restricted Delivery \$



Postage
\$ 0.50
Total Postage and Fees
\$ 5.60

Sent To Eric J. & Carole A. Vandenberghe
Street at 495 Stamets Road
City, Sta Milford, NJ 08848
PS Form actions

7018 2290 0000 2325 1017

U.S. Postal Service™
CERTIFIED MAIL® RECEIPT
Domestic Mail Only

For delivery information, visit our website at www.usps.com®.

OFFICIAL USE

Certified Mail Fee
\$ 3.50
Extra Services & Fees (check box, add fee as appropriate)
 Return Receipt (hardcopy) \$
 Return Receipt (electronic) \$ 1.60
 Certified Mail Restricted Delivery \$
 Adult Signature Required \$
 Adult Signature Restricted Delivery \$



Postage
\$ 0.50
Total Postage and Fees
\$ 5.60

Sent To Susan Dumont
Street at 473 Stamets Road
City, Sta Milford, NJ 08848
PS Form actions

7018 2290 0000 2325 1031

U.S. Postal Service™
CERTIFIED MAIL® RECEIPT
Domestic Mail Only

For delivery information, visit our website at www.usps.com®.

OFFICIAL USE

Certified Mail Fee
\$ 3.50
Extra Services & Fees (check box, add fee as appropriate)
 Return Receipt (hardcopy) \$
 Return Receipt (electronic) \$ 1.60
 Certified Mail Restricted Delivery \$
 Adult Signature Required \$
 Adult Signature Restricted Delivery \$



Postage
\$ 0.50
Total Postage and Fees
\$ 5.60

Sent To Jason & Heather Lee Bukofsky
Street at 331 Riegelsville Road
City, Sta Milford, NJ 08848
PS Form actions

7018 2290 0000 2325 1055

U.S. Postal Service™
CERTIFIED MAIL® RECEIPT
Domestic Mail Only

For delivery information, visit our website at www.usps.com®.

OFFICIAL USE

Certified Mail Fee
\$ 3.50
Extra Services & Fees (check box, add fee as appropriate)
 Return Receipt (hardcopy) \$
 Return Receipt (electronic) \$ 1.60
 Certified Mail Restricted Delivery \$
 Adult Signature Required \$
 Adult Signature Restricted Delivery \$



Postage
\$ 0.50
Total Postage and Fees
\$ 5.60

Sent To Wesley M. Kollmer
Street at 321 Riegelsville Road
City, Sta Milford, NJ 08848
PS Form actions

7018 2290 0000 2325 1000

U.S. Postal Service™
CERTIFIED MAIL® RECEIPT
Domestic Mail Only

For delivery information, visit our website at www.usps.com®.

OFFICIAL USE

Certified Mail Fee
\$ 3.50
Extra Services & Fees (check box, add fee as appropriate)
 Return Receipt (hardcopy) \$
 Return Receipt (electronic) \$ 1.60
 Certified Mail Restricted Delivery \$
 Adult Signature Required \$
 Adult Signature Restricted Delivery \$



Postage
\$ 0.50
Total Postage and Fees
\$ 5.60

Sent To Joseph & Cindy Accardi
Street at 10 Pinewood Road
City, Sta Milford, NJ 08848
PS Form actions

7018 2290 0000 2325 1024

U.S. Postal Service™
CERTIFIED MAIL® RECEIPT
Domestic Mail Only

For delivery information, visit our website at www.usps.com®.

OFFICIAL USE

Certified Mail Fee
\$ 3.50
Extra Services & Fees (check box, add fee as appropriate)
 Return Receipt (hardcopy) \$
 Return Receipt (electronic) \$ 1.60
 Certified Mail Restricted Delivery \$
 Adult Signature Required \$
 Adult Signature Restricted Delivery \$



Postage
\$ 0.50
Total Postage and Fees
\$ 5.60

Sent To Flora & Karl Nielsen
Street at 409 Stamets Road
City, Sta Milford, NJ 08848
PS Form actions

7018 2290 0000 2325 1048

U.S. Postal Service™
CERTIFIED MAIL® RECEIPT
Domestic Mail Only

For delivery information, visit our website at www.usps.com®.

OFFICIAL USE

Certified Mail Fee
\$ 3.50
Extra Services & Fees (check box, add fee as appropriate)
 Return Receipt (hardcopy) \$
 Return Receipt (electronic) \$ 1.60
 Certified Mail Restricted Delivery \$
 Adult Signature Required \$
 Adult Signature Restricted Delivery \$



Postage
\$ 0.50
Total Postage and Fees
\$ 5.60

Sent To John Erwin
Street at 155 Old River Road
City, Sta Milford, NJ 08848
PS Form actions

7018 2290 0000 2325 1062

U.S. Postal Service™
CERTIFIED MAIL® RECEIPT
Domestic Mail Only

For delivery information, visit our website at www.usps.com®.

OFFICIAL USE

Certified Mail Fee
\$ 3.50
Extra Services & Fees (check box, add fee as appropriate)
 Return Receipt (hardcopy) \$
 Return Receipt (electronic) \$ 1.60
 Certified Mail Restricted Delivery \$
 Adult Signature Required \$
 Adult Signature Restricted Delivery \$



Postage
\$ 0.50
Total Postage and Fees
\$ 5.60

Sent To Marc R. Phillips
Street at 45 Phillips Road
City, Sta Milford, NJ 08848
PS Form actions

7018 2290 0000 2325 1154

U.S. Postal Service™
CERTIFIED MAIL® RECEIPT
Domestic Mail Only

For delivery information, visit our website at www.usps.com®.

OFFICIAL USE

Certified Mail Fee \$ <u>3.50</u>	
Extra Services & Fees (check box, add fee as appropriate)	
<input type="checkbox"/> Return Receipt (hardcopy) \$	
<input checked="" type="checkbox"/> Return Receipt (electronic) \$ <u>1.60</u>	
<input type="checkbox"/> Certified Mail Restricted Delivery \$	
Postage \$ <u>0.50</u>	
Total Postage and Fees \$ <u>5.60</u>	
Sent To Merly V. Iacono	
Street 121 Riegelsville Road	
City, State Milford, NJ 08848	
PS Form	ctions

7018 2290 0000 2325 1161

U.S. Postal Service™
CERTIFIED MAIL® RECEIPT
Domestic Mail Only

For delivery information, visit our website at www.usps.com®.

OFFICIAL USE

Certified Mail Fee \$ <u>3.50</u>	
Extra Services & Fees (check box, add fee as appropriate)	
<input type="checkbox"/> Return Receipt (hardcopy) \$	
<input checked="" type="checkbox"/> Return Receipt (electronic) \$ <u>1.60</u>	
<input type="checkbox"/> Certified Mail Restricted Delivery \$	
Postage \$ <u>0.50</u>	
Total Postage and Fees \$ <u>5.60</u>	
Sent To Eric & Amita Starosielski	
Street 115 Old River Road	
City, State Milford, NJ 08848	
PS Form	ctions

7018 2290 0000 2325 1178

U.S. Postal Service™
CERTIFIED MAIL® RECEIPT
Domestic Mail Only

For delivery information, visit our website at www.usps.com®.

OFFICIAL USE

Certified Mail Fee \$ <u>3.50</u>	
Extra Services & Fees (check box, add fee as appropriate)	
<input type="checkbox"/> Return Receipt (hardcopy) \$	
<input checked="" type="checkbox"/> Return Receipt (electronic) \$ <u>1.60</u>	
<input type="checkbox"/> Certified Mail Restricted Delivery \$	
Postage \$ <u>0.50</u>	
Total Postage and Fees \$ <u>5.60</u>	
Sent To Eric & Amita Starosielski	
Street 115 Old River Road	
City, State Milford, NJ 08848	
PS Form	ctions

7018 2290 0000 2325 1185

U.S. Postal Service™
CERTIFIED MAIL® RECEIPT
Domestic Mail Only

For delivery information, visit our website at www.usps.com®.

OFFICIAL USE

Certified Mail Fee \$ <u>3.50</u>	
Extra Services & Fees (check box, add fee as appropriate)	
<input type="checkbox"/> Return Receipt (hardcopy) \$	
<input checked="" type="checkbox"/> Return Receipt (electronic) \$ <u>1.60</u>	
<input type="checkbox"/> Certified Mail Restricted Delivery \$	
Postage \$ <u>0.50</u>	
Total Postage and Fees \$ <u>5.60</u>	
Sent To Patrick & Xiaohua Jones	
Street 97 Old River Road	
City, State Milford, NJ 08848	
PS Form	ctions

7018 2290 0000 2325 1192

U.S. Postal Service™
CERTIFIED MAIL® RECEIPT
Domestic Mail Only

For delivery information, visit our website at www.usps.com®.

OFFICIAL USE

Certified Mail Fee \$ <u>3.50</u>	
Extra Services & Fees (check box, add fee as appropriate)	
<input type="checkbox"/> Return Receipt (hardcopy) \$	
<input checked="" type="checkbox"/> Return Receipt (electronic) \$ <u>1.60</u>	
<input type="checkbox"/> Certified Mail Restricted Delivery \$	
Postage \$ <u>0.50</u>	
Total Postage and Fees \$ <u>5.60</u>	
Sent To New Life Investors LLC	
Street P.O. Box 174	
City, State Neptune, NJ 07754	
PS Form	ctions

7018 2290 0000 2325 1208

U.S. Postal Service™
CERTIFIED MAIL® RECEIPT
Domestic Mail Only

For delivery information, visit our website at www.usps.com®.

OFFICIAL USE

Certified Mail Fee \$ <u>3.50</u>	
Extra Services & Fees (check box, add fee as appropriate)	
<input type="checkbox"/> Return Receipt (hardcopy) \$	
<input checked="" type="checkbox"/> Return Receipt (electronic) \$ <u>1.60</u>	
<input type="checkbox"/> Certified Mail Restricted Delivery \$	
Postage \$ <u>0.50</u>	
Total Postage and Fees \$ <u>5.60</u>	
Sent To Kathryn Kurtz & Jose Ferreira	
Street 325 North End Avenue #16K	
City, State New York, NY 10282	
PS Form	ctions

7018 2290 0000 2325 1215

U.S. Postal Service™
CERTIFIED MAIL® RECEIPT
Domestic Mail Only

For delivery information, visit our website at www.usps.com®.

OFFICIAL USE

Certified Mail Fee \$ <u>3.50</u>	
Extra Services & Fees (check box, add fee as appropriate)	
<input type="checkbox"/> Return Receipt (hardcopy) \$	
<input checked="" type="checkbox"/> Return Receipt (electronic) \$ <u>1.60</u>	
<input type="checkbox"/> Certified Mail Restricted Delivery \$	
Postage \$ <u>0.50</u>	
Total Postage and Fees \$ <u>5.60</u>	
Sent To Kathryn Kurtz & Jose Ferreira	
Street 325 North End Avenue #16K	
City, State New York, NY 10282	
PS Form	ctions

7018 2290 0000 2325 1222

U.S. Postal Service™
CERTIFIED MAIL® RECEIPT
Domestic Mail Only

For delivery information, visit our website at www.usps.com®.

OFFICIAL USE

Certified Mail Fee \$ <u>3.50</u>	
Extra Services & Fees (check box, add fee as appropriate)	
<input type="checkbox"/> Return Receipt (hardcopy) \$	
<input checked="" type="checkbox"/> Return Receipt (electronic) \$ <u>1.60</u>	
<input type="checkbox"/> Certified Mail Restricted Delivery \$	
Postage \$ <u>0.50</u>	
Total Postage and Fees \$ <u>5.60</u>	
Sent To Barbara G. Beech, ETAL, Trustees	
Street 4101 Spoonbill Circle	
City, State North Myrtle Beach, SC 29582	
PS Form	ctions

7018 2290 0000 2325 1239

U.S. Postal Service™
CERTIFIED MAIL® RECEIPT
Domestic Mail Only

For delivery information, visit our website at www.usps.com®.

OFFICIAL USE

Certified Mail Fee	\$ 3.50
Extra Services & Fees (check box, add fee as appropriate)	
<input type="checkbox"/> Return Receipt (hardcopy)	\$
<input checked="" type="checkbox"/> Return Receipt (electronic)	\$ 1.60
<input type="checkbox"/> Certified Mail Restricted Delivery	\$
<input type="checkbox"/> Adult Signature Required	\$
<input type="checkbox"/> Adult Signature Restricted Delivery	\$
Postage	\$ 0.50
Total Postage and Fees	\$ 5.60

Sent To Jimmy's Ice Cream Stand LLC
 Street ar 50 Industrial Road
 City, State Phillipsburg, NJ 08865

PS Form 3849 (Rev. 11-15-18) Instructions



7018 2290 0000 2325 1253

U.S. Postal Service™
CERTIFIED MAIL® RECEIPT
Domestic Mail Only

For delivery information, visit our website at www.usps.com®.

OFFICIAL USE

Certified Mail Fee	\$ 3.50
Extra Services & Fees (check box, add fee as appropriate)	
<input type="checkbox"/> Return Receipt (hardcopy)	\$
<input checked="" type="checkbox"/> Return Receipt (electronic)	\$ 1.60
<input type="checkbox"/> Certified Mail Restricted Delivery	\$
<input type="checkbox"/> Adult Signature Required	\$
<input type="checkbox"/> Adult Signature Restricted Delivery	\$
Postage	\$ 0.50
Total Postage and Fees	\$ 5.60

Sent To Grace Fellowship Evang Free Church
 Street ar P.O. Box 264
 City, State Pittstown, NJ 08867

PS Form 3849 (Rev. 11-15-18) Instructions



7018 2290 0000 2325 1277

U.S. Postal Service™
CERTIFIED MAIL® RECEIPT
Domestic Mail Only

For delivery information, visit our website at www.usps.com®.

OFFICIAL USE

Certified Mail Fee	\$ 3.50
Extra Services & Fees (check box, add fee as appropriate)	
<input type="checkbox"/> Return Receipt (hardcopy)	\$
<input checked="" type="checkbox"/> Return Receipt (electronic)	\$ 1.60
<input type="checkbox"/> Certified Mail Restricted Delivery	\$
<input type="checkbox"/> Adult Signature Required	\$
<input type="checkbox"/> Adult Signature Restricted Delivery	\$
Postage	\$ 0.50
Total Postage and Fees	\$ 5.60

Sent To Pine Crest Vlg / Kriegman & Smith
 Street ar 101 Eisenhower Parkway
 City, State Roseland, NJ 07068

PS Form 3849 (Rev. 11-15-18) Instructions



7018 2290 0000 2325 1291

U.S. Postal Service™
CERTIFIED MAIL® RECEIPT
Domestic Mail Only

For delivery information, visit our website at www.usps.com®.

OFFICIAL USE

Certified Mail Fee	\$ 3.50
Extra Services & Fees (check box, add fee as appropriate)	
<input type="checkbox"/> Return Receipt (hardcopy)	\$
<input checked="" type="checkbox"/> Return Receipt (electronic)	\$ 1.60
<input type="checkbox"/> Certified Mail Restricted Delivery	\$
<input type="checkbox"/> Adult Signature Required	\$
<input type="checkbox"/> Adult Signature Restricted Delivery	\$
Postage	\$ 0.50
Total Postage and Fees	\$ 5.60

Sent To Robert & Tal Fitting
 Street ar 21 Stecher Street
 City, State Staten Island, NY 10312

PS Form 3849 (Rev. 11-15-18) Instructions



7018 2290 0000 2325 1246

U.S. Postal Service™
CERTIFIED MAIL® RECEIPT
Domestic Mail Only

For delivery information, visit our website at www.usps.com®.

OFFICIAL USE

Certified Mail Fee	\$ 3.50
Extra Services & Fees (check box, add fee as appropriate)	
<input type="checkbox"/> Return Receipt (hardcopy)	\$
<input checked="" type="checkbox"/> Return Receipt (electronic)	\$ 1.60
<input type="checkbox"/> Certified Mail Restricted Delivery	\$
<input type="checkbox"/> Adult Signature Required	\$
<input type="checkbox"/> Adult Signature Restricted Delivery	\$
Postage	\$ 0.50
Total Postage and Fees	\$ 5.60

Sent To Jimmy's Ice Cream Stand LLC % Oliver
 Street ar 50 Industrial Road
 City, State Phillipsburg, NJ 08865

PS Form 3849 (Rev. 11-15-18) Instructions



7018 2290 0000 2325 1260

U.S. Postal Service™
CERTIFIED MAIL® RECEIPT
Domestic Mail Only

For delivery information, visit our website at www.usps.com®.

OFFICIAL USE

Certified Mail Fee	\$ 3.50
Extra Services & Fees (check box, add fee as appropriate)	
<input type="checkbox"/> Return Receipt (hardcopy)	\$
<input checked="" type="checkbox"/> Return Receipt (electronic)	\$ 1.60
<input type="checkbox"/> Certified Mail Restricted Delivery	\$
<input type="checkbox"/> Adult Signature Required	\$
<input type="checkbox"/> Adult Signature Restricted Delivery	\$
Postage	\$ 0.50
Total Postage and Fees	\$ 5.60

Sent To Belvidere & Delaware River Railway
 Street ar P.O. Box 22
 City, State Ringoes, NJ 08551

PS Form 3849 (Rev. 11-15-18) Instructions



7018 2290 0000 2325 1284

U.S. Postal Service™
CERTIFIED MAIL® RECEIPT
Domestic Mail Only

For delivery information, visit our website at www.usps.com®.

OFFICIAL USE

Certified Mail Fee	\$ 3.50
Extra Services & Fees (check box, add fee as appropriate)	
<input type="checkbox"/> Return Receipt (hardcopy)	\$
<input checked="" type="checkbox"/> Return Receipt (electronic)	\$ 1.60
<input type="checkbox"/> Certified Mail Restricted Delivery	\$
<input type="checkbox"/> Adult Signature Required	\$
<input type="checkbox"/> Adult Signature Restricted Delivery	\$
Postage	\$ 0.50
Total Postage and Fees	\$ 5.60

Sent To Fox Hill
 Street ar C/O Preferred Property
 City, State 35 Clyde Road, Suite 102
 Somerset, NJ 08873

PS Form 3849 (Rev. 11-15-18) Instructions



7018 2290 0000 2325 1307

U.S. Postal Service™
CERTIFIED MAIL® RECEIPT
Domestic Mail Only

For delivery information, visit our website at www.usps.com®.

OFFICIAL USE

Certified Mail Fee	\$ 3.50
Extra Services & Fees (check box, add fee as appropriate)	
<input type="checkbox"/> Return Receipt (hardcopy)	\$
<input checked="" type="checkbox"/> Return Receipt (electronic)	\$ 1.60
<input type="checkbox"/> Certified Mail Restricted Delivery	\$
<input type="checkbox"/> Adult Signature Required	\$
<input type="checkbox"/> Adult Signature Restricted Delivery	\$
Postage	\$ 0.50
Total Postage and Fees	\$ 5.60

Sent To Equity Trust Co CUS FBO S. Zolnay
 Street ar 95 Stompf Tavern Road
 City, State Stockton, NJ 08559

PS Form 3849 (Rev. 11-15-18) Instructions



7018 2290 0000 2325 1314

U.S. Postal Service™
CERTIFIED MAIL® RECEIPT
Domestic Mail Only

For delivery information, visit our website at www.usps.com®.

OFFICIAL USE

Certified Mail Fee	\$ 3.50
Extra Services & Fees (check box, add fee as appropriate)	
<input type="checkbox"/> Return Receipt (hardcopy)	\$
<input checked="" type="checkbox"/> Return Receipt (electronic)	\$ 1.60
<input type="checkbox"/> Certified Mail Restricted Delivery	\$
<input type="checkbox"/> Adult Signature Required	\$
<input type="checkbox"/> Adult Signature Restricted Delivery	\$



Postage	\$ 0.50
Total Postage and Fees	\$ 5.60

Sent To State of New Jersey- DEP
Street at P.O. Box 093
City, State Trenton, NJ 08625

7018 2290 0000 2325 1338

U.S. Postal Service™
CERTIFIED MAIL® RECEIPT
Domestic Mail Only

For delivery information, visit our website at www.usps.com®.

OFFICIAL USE

Certified Mail Fee	\$ 3.50
Extra Services & Fees (check box, add fee as appropriate)	
<input type="checkbox"/> Return Receipt (hardcopy)	\$
<input checked="" type="checkbox"/> Return Receipt (electronic)	\$ 1.60
<input type="checkbox"/> Certified Mail Restricted Delivery	\$
<input type="checkbox"/> Adult Signature Required	\$
<input type="checkbox"/> Adult Signature Restricted Delivery	\$



Postage	\$ 0.50
Total Postage and Fees	\$ 5.60

Sent To State of New Jersey- DEP
Street at 401 E. State Street CN 229
City, State Trenton, NJ 08625

7018 2290 0000 2325 1352

U.S. Postal Service™
CERTIFIED MAIL® RECEIPT
Domestic Mail Only

For delivery information, visit our website at www.usps.com®.

OFFICIAL USE

Certified Mail Fee	\$ 3.50
Extra Services & Fees (check box, add fee as appropriate)	
<input type="checkbox"/> Return Receipt (hardcopy)	\$
<input checked="" type="checkbox"/> Return Receipt (electronic)	\$ 1.60
<input type="checkbox"/> Certified Mail Restricted Delivery	\$
<input type="checkbox"/> Adult Signature Required	\$
<input type="checkbox"/> Adult Signature Restricted Delivery	\$



Postage	\$ 0.50
Total Postage and Fees	\$ 5.60

Sent To State of New Jersey-DEP
Street at 401 E. State Street
City, State Trenton, NJ 08625

7018 2290 0000 2325 1376

U.S. Postal Service™
CERTIFIED MAIL® RECEIPT
Domestic Mail Only

For delivery information, visit our website at www.usps.com®.

OFFICIAL USE

Certified Mail Fee	\$ 3.50
Extra Services & Fees (check box, add fee as appropriate)	
<input type="checkbox"/> Return Receipt (hardcopy)	\$
<input checked="" type="checkbox"/> Return Receipt (electronic)	\$ 1.60
<input type="checkbox"/> Certified Mail Restricted Delivery	\$
<input type="checkbox"/> Adult Signature Required	\$
<input type="checkbox"/> Adult Signature Restricted Delivery	\$



Postage	\$ 0.50
Total Postage and Fees	\$ 5.60

Sent To State of New Jersey-DEP
Street at 401 E. State Street
City, State Trenton, NJ 08625

7018 2290 0000 2325 1321

U.S. Postal Service™
CERTIFIED MAIL® RECEIPT
Domestic Mail Only

For delivery information, visit our website at www.usps.com®.

OFFICIAL USE

Certified Mail Fee	\$ 3.50
Extra Services & Fees (check box, add fee as appropriate)	
<input type="checkbox"/> Return Receipt (hardcopy)	\$
<input checked="" type="checkbox"/> Return Receipt (electronic)	\$ 1.60
<input type="checkbox"/> Certified Mail Restricted Delivery	\$
<input type="checkbox"/> Adult Signature Required	\$
<input type="checkbox"/> Adult Signature Restricted Delivery	\$



Postage	\$ 0.50
Total Postage and Fees	\$ 5.60

Sent To State of New Jersey DEP
Street at 401 E. State Street
City, State Trenton, NJ 08625

7018 2290 0000 2325 1345

U.S. Postal Service™
CERTIFIED MAIL® RECEIPT
Domestic Mail Only

For delivery information, visit our website at www.usps.com®.

OFFICIAL USE

Certified Mail Fee	\$ 3.50
Extra Services & Fees (check box, add fee as appropriate)	
<input type="checkbox"/> Return Receipt (hardcopy)	\$
<input checked="" type="checkbox"/> Return Receipt (electronic)	\$ 1.60
<input type="checkbox"/> Certified Mail Restricted Delivery	\$
<input type="checkbox"/> Adult Signature Required	\$
<input type="checkbox"/> Adult Signature Restricted Delivery	\$



Postage	\$ 0.50
Total Postage and Fees	\$ 5.60

Sent To State of NJ DEP
Street at 401 E. State Street
City, State Trenton, NJ 08625

7018 2290 0000 2325 1369

U.S. Postal Service™
CERTIFIED MAIL® RECEIPT
Domestic Mail Only

For delivery information, visit our website at www.usps.com®.

OFFICIAL USE

Certified Mail Fee	\$ 3.50
Extra Services & Fees (check box, add fee as appropriate)	
<input type="checkbox"/> Return Receipt (hardcopy)	\$
<input checked="" type="checkbox"/> Return Receipt (electronic)	\$ 1.60
<input type="checkbox"/> Certified Mail Restricted Delivery	\$
<input type="checkbox"/> Adult Signature Required	\$
<input type="checkbox"/> Adult Signature Restricted Delivery	\$



Postage	\$ 0.50
Total Postage and Fees	\$ 5.60

Sent To State of NJ DEP
Street at 401 E. State Street
City, State Trenton, NJ 08625

7018 2290 0000 2325 1383

U.S. Postal Service™
CERTIFIED MAIL® RECEIPT
Domestic Mail Only

For delivery information, visit our website at www.usps.com®.

OFFICIAL USE

Certified Mail Fee	\$ 3.50
Extra Services & Fees (check box, add fee as appropriate)	
<input type="checkbox"/> Return Receipt (hardcopy)	\$
<input checked="" type="checkbox"/> Return Receipt (electronic)	\$ 1.60
<input type="checkbox"/> Certified Mail Restricted Delivery	\$
<input type="checkbox"/> Adult Signature Required	\$
<input type="checkbox"/> Adult Signature Restricted Delivery	\$



Postage	\$ 0.50
Total Postage and Fees	\$ 5.60

Sent To State of New Jersey-DEP
Street at 401 E. State Street
City, State Trenton, NJ 08625

7018 2290 0000 2325 1390

U.S. Postal Service™
CERTIFIED MAIL® RECEIPT
Domestic Mail Only

For delivery information, visit our website at www.usps.com®.

OFFICIAL USE

Certified Mail Fee
\$ 3.50
Extra Services & Fees (check box, add fee as appropriate)
 Return Receipt (hardcopy) \$
 Return Receipt (electronic) \$ 1.60
 Certified Mail Restricted Delivery \$
 Adult Signature Required \$
 Adult Signature Restricted Delivery \$



Postage
\$ 0.50
Total Postage and Fees
\$ 5.60

Sent To State of NJ DEP
Street an 25 Market Street
City, State Trenton, NJ 08625
PS Form actions

7018 2290 0000 2325 1413

U.S. Postal Service™
CERTIFIED MAIL® RECEIPT
Domestic Mail Only

For delivery information, visit our website at www.usps.com®.

OFFICIAL USE

Certified Mail Fee
\$ 3.50
Extra Services & Fees (check box, add fee as appropriate)
 Return Receipt (hardcopy) \$
 Return Receipt (electronic) \$ 1.60
 Certified Mail Restricted Delivery \$
 Adult Signature Required \$
 Adult Signature Restricted Delivery \$



Postage
\$ 0.50
Total Postage and Fees
\$ 5.60

Sent To State of NJ DEP
Street an 401 E. State Street
City, State Trenton, NJ 08625
PS Form actions

7018 2290 0000 2325 1437

U.S. Postal Service™
CERTIFIED MAIL® RECEIPT
Domestic Mail Only

For delivery information, visit our website at www.usps.com®.

OFFICIAL USE

Certified Mail Fee
\$ 3.50
Extra Services & Fees (check box, add fee as appropriate)
 Return Receipt (hardcopy) \$
 Return Receipt (electronic) \$ 1.60
 Certified Mail Restricted Delivery \$
 Adult Signature Required \$
 Adult Signature Restricted Delivery \$



Postage
\$ 0.50
Total Postage and Fees
\$ 5.60

Sent To Karl F. Zeller
Street an 9401 Shoofly Lane
City, State Wellington, CO 80549
PS Form actions

7018 2290 0000 2325 1451

U.S. Postal Service™
CERTIFIED MAIL® RECEIPT
Domestic Mail Only

For delivery information, visit our website at www.usps.com®.

OFFICIAL USE

Certified Mail Fee
\$ 3.50
Extra Services & Fees (check box, add fee as appropriate)
 Return Receipt (hardcopy) \$
 Return Receipt (electronic) \$ 1.60
 Certified Mail Restricted Delivery \$
 Adult Signature Required \$
 Adult Signature Restricted Delivery \$



Postage
\$ 0.50
Total Postage and Fees
\$ 5.60

Sent To Hunterdon County Planning Board
Street an P.O. Box 2900
City, State Flemington, NJ 08822
PS Form actions

7018 2290 0000 2325 1406

U.S. Postal Service™
CERTIFIED MAIL® RECEIPT
Domestic Mail Only

For delivery information, visit our website at www.usps.com®.

OFFICIAL USE

Certified Mail Fee
\$ 3.50
Extra Services & Fees (check box, add fee as appropriate)
 Return Receipt (hardcopy) \$
 Return Receipt (electronic) \$ 1.60
 Certified Mail Restricted Delivery \$
 Adult Signature Required \$
 Adult Signature Restricted Delivery \$



Postage
\$ 0.50
Total Postage and Fees
\$ 5.60

Sent To The New Jersey Natural Lands Trust
Street an P.O. Box 404
City, State Trenton, NJ 08625
PS Form actions

7018 2290 0000 2325 1420

U.S. Postal Service™
CERTIFIED MAIL® RECEIPT
Domestic Mail Only

For delivery information, visit our website at www.usps.com®.

OFFICIAL USE

Certified Mail Fee
\$ 3.50
Extra Services & Fees (check box, add fee as appropriate)
 Return Receipt (hardcopy) \$
 Return Receipt (electronic) \$ 1.60
 Certified Mail Restricted Delivery \$
 Adult Signature Required \$
 Adult Signature Restricted Delivery \$



Postage
\$ 0.50
Total Postage and Fees
\$ 5.60

Sent To Raymond & Barbara C. Shappy
Street an 1236 Johnston Drive
City, State Watchung, NJ 07060
PS Form actions

7018 2290 0000 2325 1444

U.S. Postal Service™
CERTIFIED MAIL® RECEIPT
Domestic Mail Only

For delivery information, visit our website at www.usps.com®.

OFFICIAL USE

Certified Mail Fee
\$ 3.50
Extra Services & Fees (check box, add fee as appropriate)
 Return Receipt (hardcopy) \$
 Return Receipt (electronic) \$ 1.60
 Certified Mail Restricted Delivery \$
 Adult Signature Required \$
 Adult Signature Restricted Delivery \$



Postage
\$ 0.50
Total Postage and Fees
\$ 5.60

Sent To Brown Capital LLC
Street an P.O. Box 732
City, State Worthington, OH 43035
PS Form actions

ATTACHMENT 7

REVISED LIST OF PARCELS ALONG THE ROUTE

Parcel Number	Municipality	County
1001-14-11	Alexandria	Hunterdon
1001-14-11.04	Alexandria	Hunterdon
1001-14-16	Alexandria	Hunterdon
1001-14-17	Alexandria	Hunterdon
1001-18-12	Alexandria	Hunterdon
1001-18-18.01	Alexandria	Hunterdon
1001-18-19.01	Alexandria	Hunterdon
1001-18-20	Alexandria	Hunterdon
1001-18-20.04	Alexandria	Hunterdon
1001-18-20.07	Alexandria	Hunterdon
1001-18-23	Alexandria	Hunterdon
1001-18-28	Alexandria	Hunterdon
1001-18-36.02	Alexandria	Hunterdon
1001-18-47	Alexandria	Hunterdon
1001-18-65	Alexandria	Hunterdon
1001-18-9	Alexandria	Hunterdon
1001-18-9.01	Alexandria	Hunterdon
1001-18-9.08	Alexandria	Hunterdon
1001-19-27	Alexandria	Hunterdon
1007-19-19	Delaware	Hunterdon
1007-19-21	Delaware	Hunterdon
1007-19-22.01	Delaware	Hunterdon
1007-19-25.04	Delaware	Hunterdon
1007-19-37	Delaware	Hunterdon
1007-19-38	Delaware	Hunterdon
1007-31-10	Delaware	Hunterdon
1007-31-11	Delaware	Hunterdon
1007-31-3	Delaware	Hunterdon
1007-31-4	Delaware	Hunterdon
1007-32-33	Delaware	Hunterdon
1007-32-4	Delaware	Hunterdon
1007-32-5	Delaware	Hunterdon
1007-33-19	Delaware	Hunterdon
1007-33-2	Delaware	Hunterdon
1007-33-21	Delaware	Hunterdon
1007-33-23	Delaware	Hunterdon
1007-33-4.01	Delaware	Hunterdon
1007-53-1.02	Delaware	Hunterdon
1007-53-1.03	Delaware	Hunterdon
1007-53-2.01	Delaware	Hunterdon
1007-54-10	Delaware	Hunterdon
1007-54-5	Delaware	Hunterdon
1007-54-5.02	Delaware	Hunterdon
1007-54-6.05	Delaware	Hunterdon
1007-54-9	Delaware	Hunterdon
1007-55-2	Delaware	Hunterdon
1007-55-2.03	Delaware	Hunterdon
1007-55-3	Delaware	Hunterdon
1007-60-12	Delaware	Hunterdon
1007-60-14	Delaware	Hunterdon
1007-60-14.01	Delaware	Hunterdon
1007-60-5.01	Delaware	Hunterdon
1007-60-5.02	Delaware	Hunterdon

Parcel Number	Municipality	County
1007-60-6	Delaware	Hunterdon
1007-62-100	Delaware	Hunterdon
1007-62-11	Delaware	Hunterdon
1007-62-12	Delaware	Hunterdon
1007-62-12.01	Delaware	Hunterdon
1007-62-2	Delaware	Hunterdon
1007-62-4	Delaware	Hunterdon
1007-62-5	Delaware	Hunterdon
1015-13-29	Holland	Hunterdon
1015-13-30	Holland	Hunterdon
1015-13-41	Holland	Hunterdon
1015-13-78	Holland	Hunterdon
1015-15-12	Holland	Hunterdon
1015-15-3	Holland	Hunterdon
1015-15-3.01	Holland	Hunterdon
1015-15-7	Holland	Hunterdon
1015-15-9	Holland	Hunterdon
1015-17-20	Holland	Hunterdon
1015-17-24	Holland	Hunterdon
1015-17-27	Holland	Hunterdon
1015-17-28.01	Holland	Hunterdon
1015-17-80.02	Holland	Hunterdon
1015-17-80.03	Holland	Hunterdon
1015-17-80.07	Holland	Hunterdon
1015-18-12	Holland	Hunterdon
1015-20-10	Holland	Hunterdon
1015-20-12	Holland	Hunterdon
1015-20-13	Holland	Hunterdon
1015-20-9	Holland	Hunterdon
1015-21-14	Holland	Hunterdon
1015-21-15	Holland	Hunterdon
1015-21-18	Holland	Hunterdon
1015-21-18.02	Holland	Hunterdon
1015-21-18.04	Holland	Hunterdon
1015-21-20	Holland	Hunterdon
1015-21-22	Holland	Hunterdon
1015-21-25	Holland	Hunterdon
1015-21-26.01	Holland	Hunterdon
1015-21-30	Holland	Hunterdon
1015-21-30.02	Holland	Hunterdon
1015-21-30.05	Holland	Hunterdon
1015-21-4.03	Holland	Hunterdon
1015-21-63	Holland	Hunterdon
1015-21-8	Holland	Hunterdon
1015-22-47	Holland	Hunterdon
1015-22-47.01	Holland	Hunterdon
1015-22-55.01	Holland	Hunterdon
1015-22-56	Holland	Hunterdon
1015-22-57	Holland	Hunterdon
1015-22-58.01	Holland	Hunterdon
1015-22-59	Holland	Hunterdon
1015-22-59.01	Holland	Hunterdon
1015-22-59.02	Holland	Hunterdon


Parcel Number	Municipality	County
1015-22-62	Holland	Hunterdon
1015-22-90	Holland	Hunterdon
1015-24-11	Holland	Hunterdon
1015-24-13	Holland	Hunterdon
1015-24-13.01	Holland	Hunterdon
1015-24-3	Holland	Hunterdon
1015-24-6	Holland	Hunterdon
1015-25-30	Holland	Hunterdon
1015-25-58	Holland	Hunterdon
1015-25-59	Holland	Hunterdon
1015-26-11	Holland	Hunterdon
1015-27-10	Holland	Hunterdon
1015-27-100	Holland	Hunterdon
1015-27-20	Holland	Hunterdon
1106-56-10	Hopewell	Mercer
1106-56-11	Hopewell	Mercer
1106-56-3	Hopewell	Mercer
1106-56-6	Hopewell	Mercer
1106-57-3	Hopewell	Mercer
1106-59-13.01	Hopewell	Mercer
1106-59-4	Hopewell	Mercer
1106-59-6.01	Hopewell	Mercer
1106-59-7	Hopewell	Mercer
1106-60-28	Hopewell	Mercer
1106-60-29.03	Hopewell	Mercer
1106-60-4.02	Hopewell	Mercer
1106-60-5	Hopewell	Mercer
1106-61-3.02	Hopewell	Mercer
1106-61-5.01	Hopewell	Mercer
1106-61-9.01	Hopewell	Mercer
1106-62-2.02	Hopewell	Mercer
1106-62-24	Hopewell	Mercer
1106-62-3	Hopewell	Mercer
1106-71-19.03	Hopewell	Mercer
1106-72-10.13	Hopewell	Mercer
1106-72-10.14	Hopewell	Mercer
1106-72-11	Hopewell	Mercer
1106-72-31	Hopewell	Mercer
1106-72-9	Hopewell	Mercer
1106-75-2	Hopewell	Mercer
1106-78-2	Hopewell	Mercer
1106-78-30	Hopewell	Mercer
1106-78-68	Hopewell	Mercer
1106-78-9.40	Hopewell	Mercer
1106-85-22	Hopewell	Mercer
1106-85-3	Hopewell	Mercer
1106-85-5.01	Hopewell	Mercer
1106-85-8	Hopewell	Mercer
1106-85-9	Hopewell	Mercer
1106-91-1	Hopewell	Mercer
1106-91-1.04	Hopewell	Mercer
1106-91-22	Hopewell	Mercer
1106-91-25.02	Hopewell	Mercer

Parcel Number	Municipality	County
1106-91-3.11	Hopewell	Mercer
1106-91-3.12	Hopewell	Mercer
1106-91-3.21	Hopewell	Mercer
1106-91-3.95	Hopewell	Mercer
1106-91-34	Hopewell	Mercer
1106-91-5	Hopewell	Mercer
1106-91-9	Hopewell	Mercer
1106-92-1.01	Hopewell	Mercer
1106-92-2.011	Hopewell	Mercer
1106-92-2.012	Hopewell	Mercer
1106-92-5	Hopewell	Mercer
1106-92-8	Hopewell	Mercer
1106-92-9	Hopewell	Mercer
1106-93-3.01	Hopewell	Mercer
1016-12-1	Kingwood	Hunterdon
1016-12-19	Kingwood	Hunterdon
1016-12-2.02	Kingwood	Hunterdon
1016-12-25	Kingwood	Hunterdon
1016-12-26	Kingwood	Hunterdon
1016-12-27	Kingwood	Hunterdon
1016-12-32	Kingwood	Hunterdon
1016-13-14.08	Kingwood	Hunterdon
1016-13-16	Kingwood	Hunterdon
1016-13-16.04	Kingwood	Hunterdon
1016-13-7	Kingwood	Hunterdon
1016-23-10	Kingwood	Hunterdon
1016-23-11	Kingwood	Hunterdon
1016-23-22	Kingwood	Hunterdon
1016-24-13	Kingwood	Hunterdon
1016-24-14.01	Kingwood	Hunterdon
1016-24-4	Kingwood	Hunterdon
1016-24-9.01	Kingwood	Hunterdon
1016-26-14	Kingwood	Hunterdon
1016-26-14.01	Kingwood	Hunterdon
1016-26-14.02	Kingwood	Hunterdon
1016-26-14.03	Kingwood	Hunterdon
1016-26-14.05	Kingwood	Hunterdon
1016-26-16	Kingwood	Hunterdon
1016-26-16.02	Kingwood	Hunterdon
1016-26-3.01	Kingwood	Hunterdon
1016-26-3.05	Kingwood	Hunterdon
1016-26-4.02	Kingwood	Hunterdon
1016-36-10	Kingwood	Hunterdon
1016-36-11	Kingwood	Hunterdon
1016-36-3	Kingwood	Hunterdon
1016-36-5	Kingwood	Hunterdon
1016-36-5.01	Kingwood	Hunterdon
1016-36-8	Kingwood	Hunterdon
1016-36-9	Kingwood	Hunterdon
1016-5.01-2	Kingwood	Hunterdon
1016-5-1.01	Kingwood	Hunterdon
1016-5-6	Kingwood	Hunterdon
1016-6-17	Kingwood	Hunterdon

Parcel Number	Municipality	County
1016-6-2	Kingwood	Hunterdon
1026-16.01-1	West Amwell	Hunterdon
1026-16.01-1.01	West Amwell	Hunterdon
1026-16-3	West Amwell	Hunterdon
1026-17-4	West Amwell	Hunterdon
1026-17-5	West Amwell	Hunterdon
1026-2-2	West Amwell	Hunterdon
1026-26-11	West Amwell	Hunterdon
1026-2-7.05	West Amwell	Hunterdon
1026-28-1.01	West Amwell	Hunterdon
1026-28-19.02	West Amwell	Hunterdon
1026-28-23	West Amwell	Hunterdon
1026-28-7	West Amwell	Hunterdon
1026-28-8	West Amwell	Hunterdon
1026-29-12	West Amwell	Hunterdon
1026-29-18.02	West Amwell	Hunterdon
1026-3.06-13	West Amwell	Hunterdon
1026-3.06-22	West Amwell	Hunterdon
1026-3-12	West Amwell	Hunterdon
1026-3-13	West Amwell	Hunterdon
1026-3-14	West Amwell	Hunterdon
1026-3-15	West Amwell	Hunterdon
1026-3-16	West Amwell	Hunterdon
1026-5-24.01	West Amwell	Hunterdon
1026-5-5	West Amwell	Hunterdon
1026-5-6	West Amwell	Hunterdon
1026-5-9	West Amwell	Hunterdon
1026-7.01-13	West Amwell	Hunterdon
1026-8-14	West Amwell	Hunterdon
1026-8-20	West Amwell	Hunterdon
1026-8-36	West Amwell	Hunterdon
1026-8-38	West Amwell	Hunterdon

ATTACHMENT 8


DEFICIENCY LETTER ITEM 3 RESPONSE FIGURES

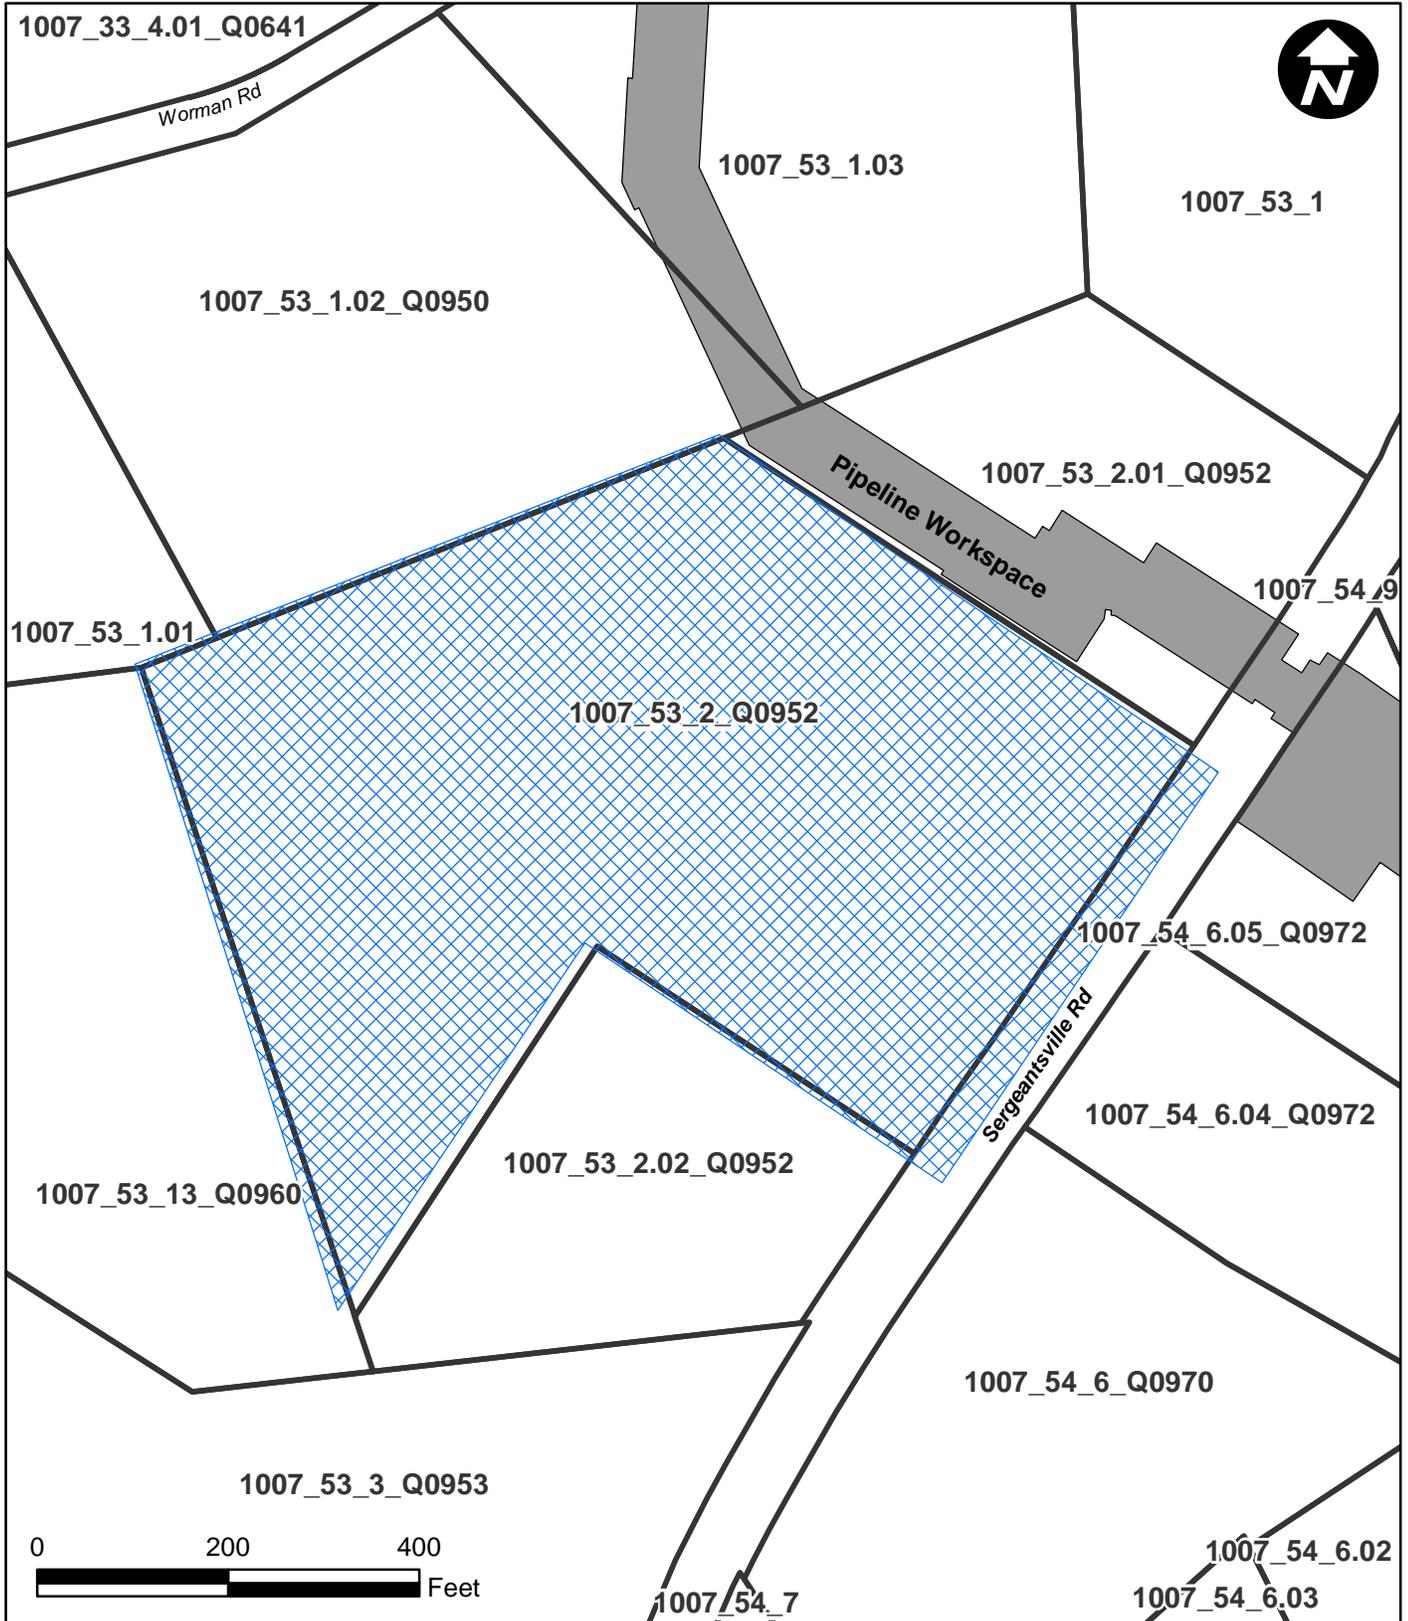

Legend

-  Surveyed Boundary
-  Tax Map Boundary
-  Project Workspace

Sources:
 Tax Map Boundary: Parcels Composite of NJ, NJOIT-OGIS, 2018
 Surveyed Boundary: Mott McDonald, 2018
 Esri StreetMap USA 2012

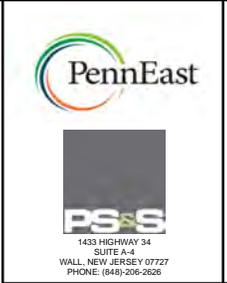

TAX PARCEL DETAIL
 Block 53, Lot 2
 Delaware Township
 Hunterdon County, New Jersey

Drawn By: DO	Scale: 1" = 200'	Project No. 05516.0001
Chk'd By: BM	Date: 9/9/2019	

1106_61_42
1106_



1106_52_35

1106_52_6

1106_61_48

Pleasant Valley Rd

1106_61_1

1106_60_28_QFARM

Access Road

1106_61_49

1106_61_3.02_Q0074



Legend

-  Surveied Boundary
-  Tax Map Boundary
-  Project Workspace



1433 HIGHWAY 34
SUITE A-4
WALL, NEW JERSEY 07727
PHONE: (949) 206-2626



TAX PARCEL DETAIL
Block 61, Lot 49
Hopewell Township
Mercer County, New Jersey

Sources:
Tax Map Boundary: Parcels Composite of NJ, NJOIT-OGIS, 2018
Surveied Boundary: Mott McDonald, 2018
Esri StreetMap USA 2012

Drawn By: DO
Chk'd By: BM

Scale: 1" = 150'
Date: 9/9/2019


Project No. 05516.0001

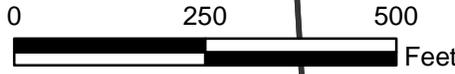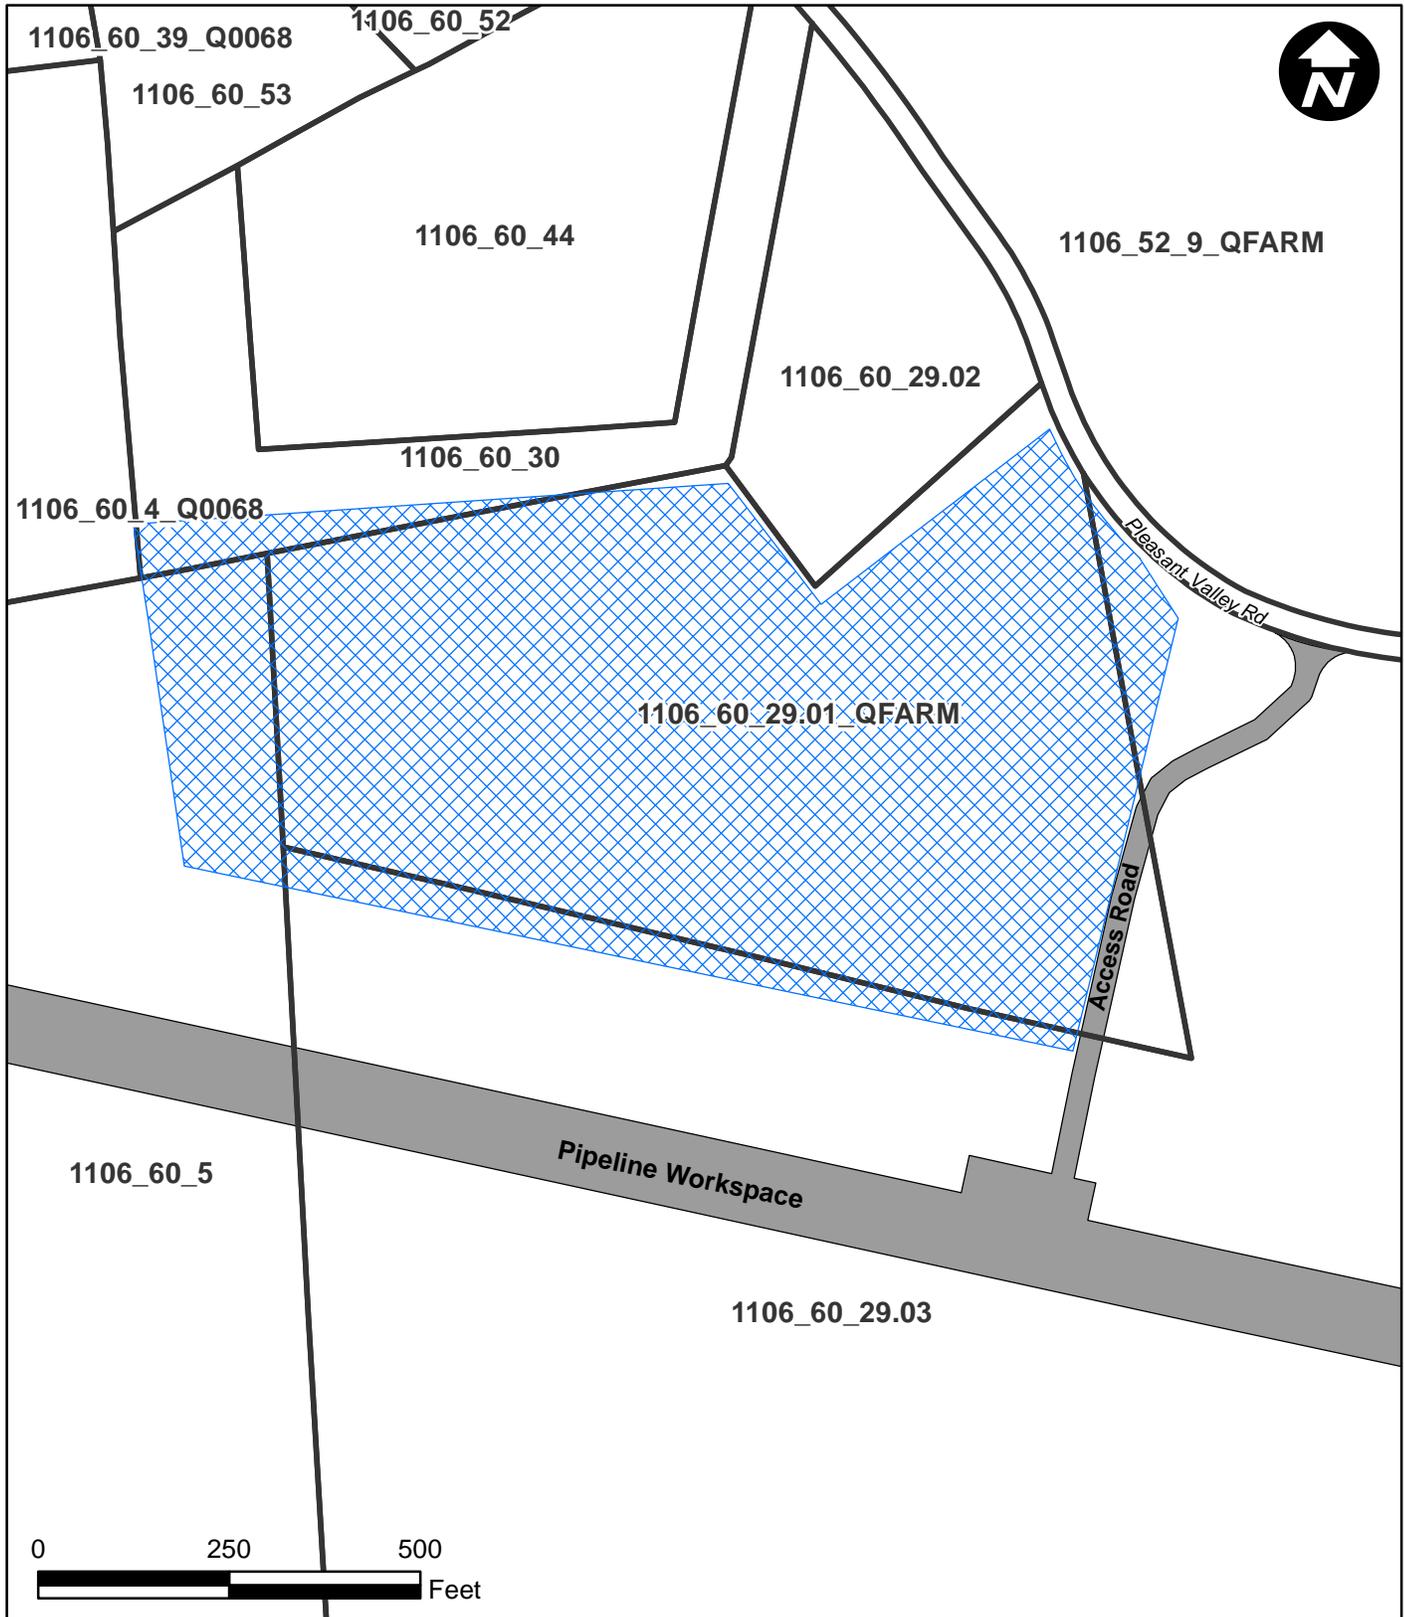

Legend

-  Surveyed Boundary
-  Tax Map Boundary
-  Project Workspace

Sources:
 Tax Map Boundary: Parcels Composite of NJ, NJOIT-OGIS, 2018
 Surveyed Boundary: Mott McDonald, 2018
 Esri StreetMap USA 2012

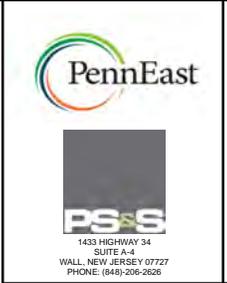

TAX PARCEL DETAIL
 Block 60, Lot 29.01
 Hopewell Township
 Mercer County, New Jersey

Drawn By: DO
 Chk'd By: BM

Scale: 1" = 250'
 Date: 9/9/2019

Project No. 05516.0001

ATTACHMENT 9

DEFICIENCY LETTER ITEM 5 RESPONSE TABLE

Table Showing Architectural History Survey Status for all Tax Parcels Along the Alignment in New Jersey

Tax Parcel ID#	Township	County	Survey Status	AECOM Code	NJHPO ID	Property Name	NJ/NRHP Status	Report Name
1015-18-12	Holland	Hunterdon	Surveyed	HU-0070	5581	John Moore Farmhouse	Eligible	Recon-Level Report (Sep. 2015); Intensive-Level Report (May 2017)
1015-27-10	Holland	Hunterdon	Access Denied					Intensive-Level Report - Addendum 2 (Aug. 2019)
1015-27-100	Holland	Hunterdon	Surveyed	HU-0277		Belvidere-Delaware Railroad	Recommended Not Eligible	Recon-Level Report - Addendum 4 (Mar. 2019); Intensive-Level Report - Addendum (Aug. 2019)
1015-27-20	Holland	Hunterdon	No buildings present					
1015-13-41	Holland	Hunterdon	Surveyed	HU-0071		626 Riegelsville Road	Not Eligible	Recon-Level Report (Sep. 2015)
1015-13-30	Holland	Hunterdon	Surveyed			Holland Rural Agricultural District	Identified	District to be addressed in Effects Report
1015-13-29	Holland	Hunterdon	No buildings present					
1015-13-78	Holland	Hunterdon	Buildings less than 50 years old					
1015-21-8	Holland	Hunterdon	Surveyed			Holland Rural Agricultural District	Identified	District to be addressed in Effects Report
1015-21-14	Holland	Hunterdon	No buildings present					
1015-21-15	Holland	Hunterdon	Buildings less than 50 years old					
1015-21-4.03	Holland	Hunterdon	No buildings present					
1015-21-22	Holland	Hunterdon	Buildings less than 50 years old					
1015-21-63	Holland	Hunterdon	No buildings present					
1015-21-20	Holland	Hunterdon	No buildings present					
1015-21-30.05	Holland	Hunterdon	Buildings less than 50 years old					
1015-21-30	Holland	Hunterdon	Surveyed			Holland Rural Agricultural District	Identified	District to be addressed in Effects Report
1015-21-26.01	Holland	Hunterdon	Surveyed			Holland Rural Agricultural District	Identified	District to be addressed in Effects Report
1015-21-30.02	Holland	Hunterdon	Surveyed			Holland Rural Agricultural District	Identified	District to be addressed in Effects Report
1015-21-25	Holland	Hunterdon	Surveyed	HU-0365		Holland Rural Agricultural District	Identified	District to be addressed in Effects Report
1015-21-18.04	Holland	Hunterdon	No buildings present					
1015-21-18.02	Holland	Hunterdon	Buildings less than 50 years old					
1015-21-18	Holland	Hunterdon	Surveyed			Holland Rural Agricultural District	Identified	District to be addressed in Effects Report
1015-20-10	Holland	Hunterdon	Buildings less than 50 years old					
1015-20-9	Holland	Hunterdon	Surveyed	HU-0148	5580	Angel Farmstead; Holland Rural Agricultural District	Eligible	Recon-Level Report (Sep. 2015); Intensive-Level Report (May 2017); District to be addressed in Effects Report
1015-20-12	Holland	Hunterdon	Surveyed			Holland Rural Agricultural District	Identified	District to be addressed in Effects Report
1015-20-13	Holland	Hunterdon	No buildings present					
1015-22-47	Holland	Hunterdon	Buildings less than 50 years old					
1015-22-47.01	Holland	Hunterdon	Buildings less than 50 years old					
1015-22-59.01	Holland	Hunterdon	Buildings less than 50 years old					
1015-22-90	Holland	Hunterdon	No buildings present					
1015-22-62	Holland	Hunterdon	Buildings less than 50 years old					
1015-22-59.02	Holland	Hunterdon	Buildings less than 50 years old					
1015-22-59	Holland	Hunterdon	Surveyed	HU-0345		94 Riegelsville Road	Recommended Not Eligible	Intensive-Level Report - Addendum 2 (Aug. 2019)
1015-22-55.01	Holland	Hunterdon	Buildings less than 50 years old					
1015-22-58.01	Holland	Hunterdon	Buildings less than 50 years old					
1015-22-56	Holland	Hunterdon	No buildings present					
1015-22-57	Holland	Hunterdon	Surveyed	HU-0198		111 Spring Garden Road	Not Eligible	Recon-Level Report (Sep. 2015)
1015-24-6	Holland	Hunterdon	Surveyed	HU-0196		100 Spring Garden Road (Block 24, Lot 6)	Not Eligible	Recon-Level Report (Sep. 2015)
1015-24-11	Holland	Hunterdon	Surveyed	HU-0197		100 Spring Garden Road (Block 24, Lot 11)	Not Eligible	Recon-Level Report (Sep. 2015)
1015-24-13	Holland	Hunterdon	Buildings less than 50 years old					

Tax Parcel ID#	Township	County	Survey Status	AECOM Code	NJHPO ID	Property Name	NJ/NRHP Status	Report Name
1015-24-3	Holland	Hunterdon	Surveyed	HU-0268		327 Milford Warren Glen Road	Recommended Not Eligible	Recon-Level Report - Addendum 4 (Mar. 2019); Intensive-Level Report - Addendum (Aug. 2019)
1015-24-13.01	Holland	Hunterdon	Buildings less than 50 years old					
1015-15-3.01	Holland	Hunterdon	Surveyed		4275	Bunns Valley Agricultural Historic District	Eligible	District to be addressed in Effects Report
1015-15-3	Holland	Hunterdon	Surveyed		4275	Bunns Valley Agricultural Historic District	Eligible	District to be addressed in Effects Report
1015-15-12	Holland	Hunterdon	Surveyed	HU-0285		298 Milford Warren Glen Road	Not Eligible	Recon-Level Report - Addendum 4 (Mar. 2019)
1015-15-7	Holland	Hunterdon	Surveyed		4275	Bunns Valley Agricultural Historic District	Eligible	District to be addressed in Effects Report
1015-15-9	Holland	Hunterdon	Surveyed		4275	Bunns Valley Agricultural Historic District	Eligible	District to be addressed in Effects Report
1015-17-27	Holland	Hunterdon	Surveyed	HU-0195		445 Miller Park Road	Not Eligible	Recon-Level Report (Sep. 2015); Intensive-Level Report (May 2017)
1015-17-28.01	Holland	Hunterdon	No buildings present					
1015-17-20	Holland	Hunterdon	Buildings less than 50 years old					
1015-17-80.07	Holland	Hunterdon	No buildings present					
1015-17-80.02	Holland	Hunterdon	Buildings less than 50 years old					
1015-17-80.03	Holland	Hunterdon	Buildings less than 50 years old					
1015-17-24	Holland	Hunterdon	Surveyed	HU-0347		584 Milford-Mt. Pleasant Road	Recommended Not Eligible	Intensive-Level Report - Addendum 2 (Aug. 2019)
1015-25-30	Holland	Hunterdon	Surveyed	HU-0347		584 Milford-Mt. Pleasant Road	Recommended Not Eligible	Intensive-Level Report - Addendum 2 (Aug. 2019)
1015-25-59	Holland	Hunterdon	Surveyed	HU-0194		504 Milford-Mt. Pleasant Road	Not Eligible	Recon-Level Report (Sep. 2015); Intensive-Level Report (May 2017)
1015-25-58	Holland	Hunterdon	Buildings less than 50 years old					
1001-14-11.04	Alexandria	Hunterdon	Buildings less than 50 years old					
1001-14-11	Alexandria	Hunterdon	No buildings present					
1001-14-17	Alexandria	Hunterdon	Buildings less than 50 years old					
1001-14-16	Alexandria	Hunterdon	Surveyed	HU-0075		Duckworth-Olson-Stamets Farm	Recommended Eligible	Recon-Level Report (Sep. 2015); Intensive-Level Report - Addendum 2 (Aug. 2019)
1001-18-12	Alexandria	Hunterdon	Surveyed	HU-0316		177 Gallmeier Road	Recommended Not Eligible	Recon-Level Report - Addendum 4 (Mar. 2019); Intensive-Level Report - Addendum (Aug. 2019)
1001-18-9	Alexandria	Hunterdon	Surveyed	HU-0094		Case-Kappus Farm	Recommended Eligible	Recon-Level Report (Sep. 2015); Intensive-Level Report (May 2017; Mar. 2019; Aug. 2019)
1001-18-9.08	Alexandria	Hunterdon	Buildings less than 50 years old					
1001-18-9.01	Alexandria	Hunterdon	No buildings present					
1001-18-18.01	Alexandria	Hunterdon	Surveyed	HU-0302		733 Milford Frenchtown Road	Not Eligible	Recon-Level Report - Addendum 4 (Mar. 2019)
1001-18-65	Alexandria	Hunterdon	Buildings less than 50 years old					
1001-18-47	Alexandria	Hunterdon	No buildings present					
1001-18-19.01	Alexandria	Hunterdon	Buildings less than 50 years old					
1001-18-23	Alexandria	Hunterdon	Surveyed	HU-0254		817 Milford Frenchtown Road	Not Eligible	Recon-Level Report - Addendum 2 (Jan. 2017)
1001-18-28	Alexandria	Hunterdon	Access Denied					
1001-18-20.07	Alexandria	Hunterdon	Buildings less than 50 years old					
1001-18-36.02	Alexandria	Hunterdon	Buildings less than 50 years old					
1001-18-20	Alexandria	Hunterdon	Surveyed	HU-0348		137 Everittstown Road (CR 513)	Recommended Not Eligible	Intensive-Level Report - Addendum 2 (Aug. 2019)
1001-18-20.04	Alexandria	Hunterdon	Buildings less than 50 years old					
1001-19-27	Alexandria	Hunterdon	Surveyed	HU-0093		Cedarknoll Farm	Recommended Eligible	Recon-Level Report (Sep. 2015); Intensive-Level Report (May 2017; Mar. 2019; Aug. 2019)
1016-5.01-2	Kingwood	Hunterdon	No buildings present					
1016-5-1.01	Kingwood	Hunterdon	No buildings present					

Tax Parcel ID#	Township	County	Survey Status	AECOM Code	NJHPO ID	Property Name	NJ/NRHP Status	Report Name
1016-5-6	Kingwood	Hunterdon	Surveyed	HU-0349		Daniel Opdycke House	Recommended Eligible	Intensive-Level Report - Addendum 2 (Aug. 2019)
1016-6-2	Kingwood	Hunterdon	Buildings less than 50 years old					
1016-6-17	Kingwood	Hunterdon	Surveyed	HU-0317; HU-0386		1155 Frenchtown Flemington Road	Recommended Not Eligible	Recon-Level Report - Addendum 4 (Mar. 2019); Intensive-Level Report - Addendum (Aug. 2019)
1016-12-1	Kingwood	Hunterdon	Surveyed	HU-0350		1194 Frenchtown Flemington Road	Recommended Not Eligible	Intensive-Level Report - Addendum 2 (Aug. 2019)
1016-12-2.02	Kingwood	Hunterdon	Buildings less than 50 years old					
1016-12-19	Kingwood	Hunterdon	Surveyed	HU-0255		1156 Frenchtown Flemington Road	Recommended Not Eligible	Intensive-Level Report - Addendum 2 (Aug. 2019)
1016-12-25	Kingwood	Hunterdon	Surveyed	HU-0147	5622	William Lindsay White House	Eligible	Recon-Level Report (Sep. 2015); Intensive-Level Report (May 2017)
1016-12-26	Kingwood	Hunterdon	Surveyed	HU-0276		101 Horseshoe Bend Road	Not Eligible	Recon-Level Report - Addendum 3 (July 2017)
1016-12-27	Kingwood	Hunterdon	Surveyed	HU-0364		1116 Frenchtown Flemington Road	Recommended Not Eligible	Intensive-Level Report - Addendum 2 (Aug. 2019)
1016-12-32	Kingwood	Hunterdon	Surveyed	HU-0318		48 Spring Hill Road	Recommended Not Eligible	Recon-Level Report - Addendum 4 (Mar. 2019); Intensive-Level Report - Addendum (Aug. 2019)
1016-13-7	Kingwood	Hunterdon	Surveyed	HU-0319		Isaac Gray Farm/Bois d' Arc	Recommended Eligible	Intensive-Level Report - Addendum 2 (Aug. 2019)
1016-13-14.08	Kingwood	Hunterdon	Buildings less than 50 years old					
1016-13-16.04	Kingwood	Hunterdon	No buildings present					
1016-13-16	Kingwood	Hunterdon	Surveyed	HU-0105		755 County Road 519	Not Eligible	Recon-Level Report (Sep. 2015)
1016-23-10	Kingwood	Hunterdon	Surveyed	HU-0320		774 County Road 519	Not Eligible	Recon-Level Report - Addendum 4 (Mar. 2019)
1016-23-11	Kingwood	Hunterdon	Surveyed	HU-0259		796 County Route 519	Not Eligible	Recon-Level Report - Addendum 2 (Jan. 2017)
1016-23-22	Kingwood	Hunterdon	Buildings less than 50 years old					
1016-24-4	Kingwood	Hunterdon	Buildings less than 50 years old		5301	Edward Fox House and Farm (demolished circa 2014)	Eligible	
1016-24-9.01	Kingwood	Hunterdon	Buildings less than 50 years old					
1016-24-13	Kingwood	Hunterdon	No buildings present					
1016-24-14.01	Kingwood	Hunterdon	No buildings present					
1016-26-4.02	Kingwood	Hunterdon	No buildings present					
1016-26-3.05	Kingwood	Hunterdon	Buildings less than 50 years old					
1016-26-3.01	Kingwood	Hunterdon	Buildings less than 50 years old					
1016-26-14.05	Kingwood	Hunterdon	No buildings present					
1016-26-14.03	Kingwood	Hunterdon	No buildings present					
1016-26-14.02	Kingwood	Hunterdon	Buildings less than 50 years old					
1016-26-14.01	Kingwood	Hunterdon	Buildings less than 50 years old					
1016-26-14	Kingwood	Hunterdon	Buildings less than 50 years old					
1016-26-16	Kingwood	Hunterdon	Buildings less than 50 years old					
1016-26-16.02	Kingwood	Hunterdon	Buildings less than 50 years old					
1016-36-3	Kingwood	Hunterdon	No buildings present					
1016-36-5	Kingwood	Hunterdon	Surveyed	HU-0256		91 Featherbed Road	Not Eligible	Recon-Level Report - Addendum 2 (Jan. 2017)
1016-36-5.01	Kingwood	Hunterdon	Buildings less than 50 years old					
1016-36-9	Kingwood	Hunterdon	No buildings present					
1016-36-10	Kingwood	Hunterdon	Surveyed	HU-0352		17 Sawmill Road	Recommended Not Eligible	Intensive-Level Report - Addendum 2 (Aug. 2019)
1016-36-11	Kingwood	Hunterdon	No buildings present					
1007-19-37	Delaware	Hunterdon	Buildings less than 50 years old					
1007-19-38	Delaware	Hunterdon	Surveyed	HU-0165		32 Hewitt Road	Not Eligible	Recon-Level Report (Sep. 2015)
1007-19-25.04	Delaware	Hunterdon	Buildings less than 50 years old					
1007-19-21	Delaware	Hunterdon	Surveyed	HU-0322		60 Sanford Road	Recommended Not Eligible	Recon-Level Report - Addendum 4 (Mar. 2019); Intensive-Level Report - Addendum (Aug. 2019)

Tax Parcel ID#	Township	County	Survey Status	AECOM Code	NJHPO ID	Property Name	NJ/NRHP Status	Report Name
1007-19-22.01	Delaware	Hunterdon	Surveyed	HU-0248		66 Sanford Road	Not Eligible	Recon-Level Report - Addendum 1 (Aug. 2016)
1007-31-10	Delaware	Hunterdon	No buildings present					
1007-19-19	Delaware	Hunterdon	Access Denied					
1007-31-11	Delaware	Hunterdon	Surveyed	HU-0216		45 Sanford Road	Not Eligible	Recon-Level Report (Sep. 2015)
1007-31-4	Delaware	Hunterdon	Surveyed		4591	Rosemont Rural Agricultural Historic District	NR/SR Listed	District to be addressed in Effects Report
1007-31-3	Delaware	Hunterdon	Surveyed		4591	Rosemont Rural Agricultural Historic District	NR/SR Listed	District to be addressed in Effects Report
1007-32-33	Delaware	Hunterdon	Surveyed		4591	Rosemont Rural Agricultural Historic District	NR/SR Listed	District to be addressed in Effects Report
1007-32-4	Delaware	Hunterdon	Surveyed		4591	Rosemont Rural Agricultural Historic District	NR/SR Listed	District to be addressed in Effects Report
1007-32-5	Delaware	Hunterdon	Surveyed	HU-0210	4591	Rosemont Rural Agricultural Historic District	NR/SR Listed	Recon-Level Report (Sep. 2015); Intensive-Level Report (May 2017); District to be addressed in Effects Report
1007-33-21	Delaware	Hunterdon	Surveyed		4591	Rosemont Rural Agricultural Historic District	NR/SR Listed	District to be addressed in Effects Report
1007-33-19	Delaware	Hunterdon	Surveyed		4591	Rosemont Rural Agricultural Historic District	NR/SR Listed	District to be addressed in Effects Report
1007-33-2	Delaware	Hunterdon	Surveyed		4591	Rosemont Rural Agricultural Historic District	NR/SR Listed	District to be addressed in Effects Report
1007-33-23	Delaware	Hunterdon	Access Denied					
1007-33-4.01	Delaware	Hunterdon	No buildings present					
1007-53-1.03	Delaware	Hunterdon	Buildings less than 50 years old					
1007-53-1.02	Delaware	Hunterdon	Buildings less than 50 years old					
1007-53-2.01	Delaware	Hunterdon	No buildings present					
1007-54-6.05	Delaware	Hunterdon	No buildings present					
1007-54-9	Delaware	Hunterdon	Surveyed	HU-0193		887 Sergeantsville Road	Not Eligible	Recon-Level Report (Sep. 2015)
1007-54-5	Delaware	Hunterdon	Buildings less than 50 years old					
1007-54-10	Delaware	Hunterdon	Buildings less than 50 years old					
1007-54-5.02	Delaware	Hunterdon	Buildings less than 50 years old					
1007-55-2	Delaware	Hunterdon	No buildings present					
1007-55-2.03	Delaware	Hunterdon	Buildings less than 50 years old					
1007-55-3	Delaware	Hunterdon	Surveyed	HU-0328		65 Brookville Hollow Road	Recommended Not Eligible	Intensive-Level Report - Addendum 2 (Aug. 2019)
1007-60-14	Delaware	Hunterdon	Buildings less than 50 years old					
1007-60-14.01	Delaware	Hunterdon	Buildings less than 50 years old					
1007-60-12	Delaware	Hunterdon	Surveyed	HU-0359		Senator John Lambert House	Recommended Eligible	Intensive-Level Report - Addendum 2 (Aug. 2019)
1007-60-5.02	Delaware	Hunterdon	Buildings less than 50 years old					
1007-60-5.01	Delaware	Hunterdon	Buildings less than 50 years old					
1007-60-6	Delaware	Hunterdon	Surveyed	HU-0257		53 Lambertville Headquarters Road	Not Eligible	Recon-Level Report - Addendum 2 (Jan. 2017)
1007-62-12.01	Delaware	Hunterdon	Surveyed	HU-0333		Gershom Lambert House	Recommended Eligible	Recon-Level Report - Addendum 4 (Mar. 2019); Intensive-Level Report - Addendum (Aug. 2019)
1007-62-12	Delaware	Hunterdon	Surveyed		5597	Cedar Lane Farm Historic District	Eligible	District to be addressed in Effects Report
1007-62-2	Delaware	Hunterdon	Surveyed	HU-0363		30 Hamp Road	Recommended Not Eligible	Intensive-Level Report - Addendum 2 (Aug. 2019)
1007-62-11	Delaware	Hunterdon	Buildings less than 50 years old					
1007-62-4	Delaware	Hunterdon	Buildings less than 50 years old					
1007-62-5	Delaware	Hunterdon	Buildings less than 50 years old					

Tax Parcel ID#	Township	County	Survey Status	AECOM Code	NJHPO ID	Property Name	NJ/NRHP Status	Report Name
1026-2-2	West Amwell	Hunterdon	Surveyed	HU-0191		Flemington Branch of the Belvidere-Delaware Railroad Historic District	Not Eligible	Recon-Level Report (Sep. 2015); Intensive-Level Report (May 2017; Mar. 2019)
1007-62-100	West Amwell	Hunterdon	Surveyed	HU-0191		Flemington Branch of the Belvidere-Delaware Railroad Historic District	Not Eligible	Recon-Level Report (Sep. 2015); Intensive-Level Report (May 2017; Mar. 2019)
1026-2-7.05	West Amwell	Hunterdon	Buildings less than 50 years old					
1026-3.06-22	West Amwell	Hunterdon	Buildings less than 50 years old		1914	Inch Lines Linear Multistate Historic District	Eligible	District to be addressed in Effects Report
1026-3.06-13	West Amwell	Hunterdon	Buildings less than 50 years old		1914	Inch Lines Linear Multistate Historic District	Eligible	District to be addressed in Effects Report
1026-3-13	West Amwell	Hunterdon	No buildings present					
1026-3-12	West Amwell	Hunterdon	No buildings present					
1026-3-14	West Amwell	Hunterdon	Surveyed	HU-0207		Holcombe Farmstead	Recommended Not Eligible	Recon-Level Report (Sep. 2015); Intensive-Level Report (May 2017; Mar. 2019; Aug. 2019)
1026-3-16	West Amwell	Hunterdon	Surveyed	HU-0233		1469 County Highway 179	Not Eligible	Recon-Level Report - Addendum 1 (Aug. 2016)
1026-3-15	West Amwell	Hunterdon	Surveyed	HU-0330		Jacob Fisher Farm	Recommended Eligible	Recon-Level Report - Addendum 4 (Mar. 2019); Intensive-Level Report - Addendum (Aug. 2019)
1026-8-20	West Amwell	Hunterdon	No buildings present					
1026-8-36	West Amwell	Hunterdon	Surveyed	HU-0199		1454 Road 179	Not Eligible	Recon-Level Report (Sep. 2015)
1026-8-14	West Amwell	Hunterdon	No buildings present					
1026-8-38	West Amwell	Hunterdon	Buildings less than 50 years old					
1026-17-5	West Amwell	Hunterdon	No buildings present					
1026-17-4	West Amwell	Hunterdon	Surveyed	HU-0221		Rock Road/Rocktown Road/The Road Along The Rocks	Eligible	Recon-Level Report (Sep. 2015); Intensive-Level Report (May 2017; Mar. 2019)
1026-16-3	West Amwell	Hunterdon	Surveyed	HU-0234		756 Brunswick Pike	Not Eligible	Recon-Level Report - Addendum 1 (Aug. 2016)
1026-16.01-1.01	West Amwell	Hunterdon	Buildings less than 50 years old					
1026-16.01-1	West Amwell	Hunterdon	Buildings less than 50 years old					
1026-28-7	West Amwell	Hunterdon	No buildings present					
1026-28-1.01	West Amwell	Hunterdon	Buildings less than 50 years old					
1026-28-8	West Amwell	Hunterdon	Buildings less than 50 years old					
1026-28-23	West Amwell	Hunterdon	No buildings present					
1026-28-19.02	West Amwell	Hunterdon	No buildings present					
1026-29-12	West Amwell	Hunterdon	No buildings present					
1026-29-18.02	West Amwell	Hunterdon	Access Denied					Intensive-Level Report - Addendum 2 (Aug. 2019)
1026-26-11	West Amwell	Hunterdon	Surveyed	HU-0331		314 Goat Hill Road	Recommended Not Eligible	Intensive-Level Report - Addendum 2 (Aug. 2019)
1106-57-3	Hopewell	Mercer	No buildings present					
1106-56-3	Hopewell	Mercer	No buildings present					
1106-56-11	Hopewell	Mercer	Buildings less than 50 years old					
1106-56-6	Hopewell	Mercer	Buildings less than 50 years old					
1106-56-10	Hopewell	Mercer	Buildings less than 50 years old					
1106-59-4	Hopewell	Mercer	Surveyed	ME-0335		53 Valley Road	Recommended Not Eligible	Intensive-Level Report - Addendum 2 (Aug. 2019)
1106-59-6.01	Hopewell	Mercer	Buildings less than 50 years old (buildings demolished circa 1995-1999)		1698	Pleasant Valley Historic District	NR/SR Listed	District to be addressed in Effects Report
1106-59-7	Hopewell	Mercer	Surveyed	ME-0172	1698	Pleasant Valley Historic District	NR/SR Listed	Recon-Level Report (Sep. 2015); Intensive-Level Report (May 2017); District to be addressed in Effects Report
1106-59-13.01	Hopewell	Mercer	Surveyed		1698	Pleasant Valley Historic District	NR/SR Listed	District to be addressed in Effects Report

Tax Parcel ID#	Township	County	Survey Status	AECOM Code	NJHPO ID	Property Name	NJ/NRHP Status	Report Name
1106-60-4.02	Hopewell	Mercer	No buildings present		1698	Pleasant Valley Historic District	NR/SR Listed	District to be addressed in Effects Report
1106-60-5	Hopewell	Mercer	Surveyed		1698	Pleasant Valley Historic District	NR/SR Listed	District to be addressed in Effects Report
1106-60-29.03	Hopewell	Mercer	Buildings less than 50 years old					
1106-60-28	Hopewell	Mercer	No buildings present					
1106-61-3.02	Hopewell	Mercer	No buildings present					
1106-61-9.01	Hopewell	Mercer	Surveyed	ME-0215		1293 Bear Tavern Road	Not Eligible	Recon-Level Report (Sep. 2015)
1106-61-5.01	Hopewell	Mercer	Surveyed	ME-0304		1273 Bear Tavern Road	Not Eligible	Recon-Level Report - Addendum 4 (Mar. 2019)
1106-62-2.02	Hopewell	Mercer	No buildings present					
1106-62-3	Hopewell	Mercer	Surveyed	ME-0336		1270 Bear Tavern Road	Recommended Not Eligible	Intensive-Level Report - Addendum 2 (Aug. 2019)
1106-62-24	Hopewell	Mercer	Surveyed	ME-0190		Skillman/Wycoff Farmstead	Not Eligible	Recon-Level Report (Sep. 2015); Intensive-Level Report (May 2017)
1106-92-1.01	Hopewell	Mercer	No buildings present					
1106-92-2.012	Hopewell	Mercer	No buildings present					
1106-92-2.011	Hopewell	Mercer	Buildings less than 50 years old					
1106-92-8	Hopewell	Mercer	No buildings present					
1106-92-9	Hopewell	Mercer	Buildings less than 50 years old					
1106-92-5	Hopewell	Mercer	Buildings less than 50 years old (Building demolished circa 2013)					
1106-93-3.01	Hopewell	Mercer	Surveyed		4750	Oldis (Smith-Mershon) Farm	Eligible	To be addressed in Effects Report
1106-91-1.04	Hopewell	Mercer	No buildings present					
1106-91-1	Hopewell	Mercer	Buildings less than 50 years old					
1106-91-3.11	Hopewell	Mercer	No buildings present					
1106-91-3.12	Hopewell	Mercer	No buildings present					
1106-91-3.21	Hopewell	Mercer	No buildings present					
1106-91-3.95	Hopewell	Mercer	No buildings present					
1106-91-5	Hopewell	Mercer	No buildings present					
1106-91-22	Hopewell	Mercer	Surveyed		4540	Delaware & Bound Brook Railroad Historic District	Eligible	To be addressed in Effects Report
1106-91-34	Hopewell	Mercer	Surveyed	ME-0367		1655 Reed Road	Recommended Not Eligible	Intensive-Level Report - Addendum 2 (Aug. 2019)
1106-91-9	Hopewell	Mercer	Surveyed	ME-0181		1653 Reed Road	Not Eligible	Recon-Level Report (Sep. 2015)
1106-91-25.02	Hopewell	Mercer	Buildings less than 50 years old					
1106-85-22	Hopewell	Mercer	Surveyed	ME-0180		1650 Reed Road	Not Eligible	Recon-Level Report (Sep. 2015)
1106-85-9	Hopewell	Mercer	Surveyed	ME-0219		1646 Reed Road	Not Eligible	Recon-Level Report (Sep. 2015)
1106-85-3	Hopewell	Mercer	No buildings present					
1106-85-8	Hopewell	Mercer	No buildings present					
1106-85-5.01	Hopewell	Mercer	Buildings less than 50 years old					
1106-78-30	Hopewell	Mercer	No buildings present					
1106-78-2	Hopewell	Mercer	No buildings present					
1106-78-9.40	Hopewell	Mercer	Buildings less than 50 years old					
1106-78-68	Hopewell	Mercer	Buildings less than 50 years old					
1106-71-19.03	Hopewell	Mercer	No buildings present					
1106-72-11	Hopewell	Mercer	No buildings present					
1106-72-31	Hopewell	Mercer	No buildings present					
1106-72-10.13	Hopewell	Mercer	Buildings less than 50 years old					
1106-72-10.14	Hopewell	Mercer	Buildings less than 50 years old					
1106-72-9	Hopewell	Mercer	Surveyed	ME-0218	1676	Joseph P. Blackwell Farm	Eligible	Recon-Level Report (Sep. 2015); Intensive-Level Report (May 2017)
1106-75-2	Hopewell	Mercer	No buildings present					
1015-26-11	Holland	Hunterdon	Surveyed					Not reported – historic buildings demolished 2016-2017)

Tax Parcel ID#	Township	County	Survey Status	AECOM Code	NJHPO ID	Property Name	NJ/NRHP Status	Report Name
1026-5-24.01	West Amwell	Hunterdon	Surveyed	HU-0286		1431 Old York Road	Recommended Not Eligible	Recon-Level Report - Addendum 4 (Mar. 2019); Intensive-Level Report - Addendum (Aug. 2019)
1026-5-5	West Amwell	Hunterdon	No buildings present		1914	Inch Lines Linear Multistate Historic District	Eligible	District to be addressed in Effects Report
1026-5-9	West Amwell	Hunterdon	No buildings present					
1026-5-6	West Amwell	Hunterdon	Surveyed		1914	Inch Lines Linear Multistate Historic District	Eligible	District to be addressed in Effects Report
1026-7.01-13	West Amwell	Hunterdon	Buildings less than 50 years old		1914	Inch Lines Linear Multistate Historic District	Eligible	District to be addressed in Effects Report
1016-36-8	Kingwood	Hunterdon	Surveyed	HU-0275		300 County Road 519	Not Eligible	Recon-Level Report - Addendum 3 (July 2017)

ATTACHMENT 10

**KINGWOOD TOWNSHIP NONDISCLOSURE AGREEMENT AND
TRANSMITTAL LETTERS**

TOWNSHIP OF KINGWOOD

Committee Meeting:
First Thursday of Each Month – 7pm
Municipal Building:
Corner of Rt. 519 & Oak Grove Rd.
Fax: (908) 996-7753



Address Reply To:
Mary E. MacConnell, RMC
P.O. Box 199
Baptistown, NJ 08803-0199
Phone (908)996-4276 x 221

January 18, 2017

Mr. Jeff England, PennEast Project Manager
PennEast Pipeline Company, LLC
One Meridian Boulevard, Suite 2C01
Wyomissing, Pennsylvania 19610

Re: Right to Participate as a Consulting Party in the Federal Energy
Regulatory Commission's NHPA Section 106 Process for
PennEast Pipeline Project

Dear Mr. England:

Enclosed please find the executed Non-Disclosure Agreement for Kingwood Township.

The Township also requests a copy of PennEast's Phase I Archaeological Survey Report.

Thank you.

Very truly yours,

Mary E. MacConnell, RMC
Township Clerk

Encl.

NONDISCLOSURE AGREEMENT

This Nondisclosure Agreement (“Nondisclosure Agreement”), is made and entered into as of Dec 1, 2016 (“Effective Date”), by Kingwood Township (“Consulting Party”).

WHEREAS, a certificate application regarding PennEast Pipeline Company, LLC’s (“PennEast”) Project (“Project”) is currently pending before the Federal Energy Regulatory Commission (“Commission”) in Docket No. CP15-558-000 (“Certificate Proceeding”);

WHEREAS, the Commission has directed and permitted PennEast to disclose the Protected Materials, as defined below, to Consulting Party for consultation and review pursuant to the National Historic Preservation Act (“NHPA”);

WHEREAS, Consulting Party is submitting this Nondisclosure Agreement as part of its request for non-public archaeology and architectural history information for the Project protected under Section 304 of the NHPA or Section 9 of Archaeological Resources Protection Act (“ARPA”) (collectively, “Protected Materials”) subject to the terms of this Nondisclosure Agreement; and

WHEREAS, Consulting Party understands that the Protected Materials are privileged and confidential, contain sensitive cultural resources information, and are protected from public disclosure;

NOW, THEREFORE, Consulting Party agrees as follows:

1. In return for receiving the Protected Materials and any other information that is protected under NHPA Section 304 or ARPA Section 9 as part of the Certificate Proceeding, Consulting Party and its Reviewing Representatives agree to abide by the terms herein. This Nondisclosure Agreement shall govern the use of all Protected Materials produced by, or on behalf of, PennEast to Consulting Party and its Reviewing Representatives hereunder. Notwithstanding any order terminating the Certificate Proceeding, this Nondisclosure Agreement shall remain in effect until specifically modified or terminated by the Commission.
2. This Nondisclosure Agreement applies to the Protected Materials, as defined in the recitals to this Nondisclosure Agreement. Notwithstanding anything herein to the contrary, PennEast’s delivery of Protected Materials to Consulting Party pursuant to this Nondisclosure Agreement shall not affect the Protected Materials’ protected status under the Commission’s regulations and the Freedom of Information Act, 5 U.S.C. 552 (“FOIA”).
3. Definitions -- For purposes of this Nondisclosure Agreement:
 - (a) The term “Notes of Protected Materials” means memoranda, handwritten notes, or any other form of information (including electronic form) which copies or discloses materials described in the Protected Materials. Except as specifically provided in this Nondisclosure Agreement, Notes of Protected Materials are subject to

the same terms and restrictions as the Protected Materials under this Nondisclosure Agreement.

- (b) The term "Reviewing Representative" shall mean a person who is: (i) an attorney who has made an appearance in this Certificate Proceeding for Consulting Party; (ii) attorneys, paralegals, and other employees associated for purposes of this Certificate Proceeding with an attorney described in Paragraph 3(b)(i); (iii) an expert or an employee of an expert retained by Consulting Party for the purpose of participating in, preparing for, or advising or testifying regarding the NHPA Section 106 process for the Project; or (iv) employees or other representatives of Consulting Party appearing in this Certificate Proceeding with significant responsibility for this docket.

4. Protected Materials shall be made available under the terms of this Nondisclosure Agreement only to Consulting Party's Reviewing Representatives; provided that PennEast may redact information that should remain confidential for other reasons such as private landowner names and contact information from the version of the Protected Materials provided to Consulting Party's Reviewing Representatives. In the event that PennEast redacts any such information, and upon the request of Consulting Party, Consulting Party and PennEast shall meet to discuss the terms and conditions under which one or more of Consulting Party's Reviewing Representatives may be provided such redacted information.

5. Protected Materials shall remain available to Consulting Party until the later of the date that an order terminating this Certificate Proceeding becomes no longer subject to judicial review, or the date that any other Commission proceeding relating to the Protected Materials is concluded and no longer subject to judicial review. If requested to do so in writing after that date, Consulting Party shall, within fifteen (15) days of such request, return the Protected Materials (excluding Notes of Protected Materials) to PennEast, or shall destroy the materials, except that copies of filings, official transcripts and exhibits in this proceeding that contain Protected Materials, and Notes of Protected Materials may be retained, if they are maintained in accordance with Paragraph 6 and Paragraph 8, below. Within such time period, Consulting Party, if requested to do so, shall also submit to PennEast an affidavit stating that, to the best of its knowledge, all Protected Materials and all Notes of Protected Materials have been returned or have been destroyed or will be maintained in accordance with Paragraph 6 and Paragraph 8. To the extent Protected Materials are not returned or destroyed, they shall remain subject to the Nondisclosure Agreement.

6. All Protected Materials shall be maintained by Consulting Party in a secure place. Access to the Protected Materials shall be limited to Reviewing Representatives, subject to Paragraph 8.

7. Protected Materials shall be treated as confidential by Consulting Party and by the Reviewing Representative. Protected Materials shall not be used by Consulting Party or a Reviewing Party except as necessary for participation in the NHPA Section 106 process for the Project, nor shall they be disclosed in any manner to any person except a Reviewing Representative of Consulting Party who is engaged in the NHPA Section 106 process for the Project and who needs to know the information in order to carry out that person's responsibilities in such process. Reviewing Representatives may make copies of Protected Materials, but such copies become Protected Materials. Reviewing Representatives may make notes of Protected Materials, which shall be treated as Notes of Protected Materials if they disclose the contents of Protected Materials. The use of the Protected Materials and any information contained therein is restricted pursuant to Section 304 of the NHPA, as amended, and Section 9 of the ARPA. By signing this agreement, Consulting Party and its Reviewing Representatives agree to use the sensitive archaeological and historic property data contained in the materials provided pursuant to the confidentiality provisions established by Section 304 of the NHPA and Section 9 of the ARPA. Any disclosure of information that violates the NHPA or ARPA is a breach of this Nondisclosure Agreement and may be subject to other action by a government authority including the Commission or the New Jersey Department of Environmental Protection Historic Preservation Office.

8. (a) A Reviewing Representative may not use information contained in any Protected Materials obtained through this proceeding to give Consulting Party, any customer or potential customer of PennEast or any competitor of PennEast a commercial advantage or for any other purpose other than participation in the NHPA Section 106 process for the PennEast Project.

(b) Attorneys qualified as Reviewing Representatives are responsible for ensuring that persons under their instruction, supervision or control comply with this Nondisclosure Agreement.

(c) Reviewing Representatives shall abide by the terms and conditions contained in this Nondisclosure Agreement.

(d) For data including archaeological site locations, (1) Consulting Party and its Reviewing Representatives shall not distribute or disclose specific archaeological site location information in public documents or make this information available to unauthorized individuals within or outside of their agency/institution, and (2) if Consulting Party or its Reviewing Representatives are required to maintain public records, Consulting Party and its Reviewing Representatives shall maintain the public records in a way that ensures that no data protected under NHPA Section 304 or ARPA Section 9 is disclosed.

9. Subject to Paragraph 4 above, any Reviewing Representative may disclose Protected Materials to any other Reviewing Representative of Consulting Party. In the event that any

Reviewing Representative to whom the Protected Materials are disclosed ceases to be engaged in this Certificate Proceeding, or is employed or retained for a position whose occupant is not qualified to be a Reviewing Representative under Paragraph 3(b), access to Protected Materials by that person shall be terminated. Even if no longer engaged in this Certificate Proceeding, every person who has received Protected Materials as a Reviewing Representative pursuant to this Nondisclosure Agreement shall continue to be bound by the provisions of this Nondisclosure Agreement.

10. Subject to Paragraph 15, the Commission shall resolve any disputes arising under this Nondisclosure Agreement.

11. In the event that Consulting Party desires to file with the Commission or any other judicial or administrative body any documents or copies thereof reflecting Protected Materials, including any portion of hearing testimony, exhibits, transcripts, briefs and other documents which refer to Protected Materials, the Consulting Party shall file such materials as privileged and confidential. Such documents shall be marked "CONTAINS PRIVILEGED INFORMATION – DO NOT RELEASE" in accordance with Commission regulations and shall be served upon the Commission and PennEast. For anything filed as privileged, redacted versions or, where an entire document is protected, a letter indicating such, will also be filed with the Commission and served on PennEast. Consulting Party shall take all reasonable precautions necessary to assure that Protected Materials are not distributed to unauthorized persons.

12. If Consulting Party desires to include, utilize or refer to any Protected Materials or information derived therefrom in any submission during this proceeding in such a manner that might require disclosure of such material to other participants in the Certificate Proceeding, Consulting Party shall first notify counsel for PennEast and the Commission of such desire, identifying with particularity each of the Protected Materials. Thereafter, use of such Protected Materials will be governed by procedures determined by the Commission.

13. Nothing in this Nondisclosure Agreement shall be construed as precluding PennEast from objecting to the use of Protected Materials on any legal grounds.

14. Nothing in this Nondisclosure Agreement shall preclude Consulting Party from requesting the Commission or any other body having appropriate authority, to find that this Nondisclosure Agreement should not apply to all or any materials previously designated as Protected Materials pursuant to this Nondisclosure Agreement.

15. If the Commission finds at any time in the course of this proceeding that all or part of the Protected Materials need not be protected, those materials shall, nevertheless, be subject to the protection afforded by this Nondisclosure Agreement for three (3) business days from the date of issuance of the Commission's determination, and if PennEast files an interlocutory appeal or, if applicable, requests that the issue be certified to the Commission, for an additional

seven (7) business days. PennEast does not waive its rights to seek additional administrative or judicial remedies after any decision respecting Protected Materials or Reviewing Representatives. The provisions of 18 C.F.R. §§ 388.112 and 388.113 shall apply to any requests under the FOIA for Protected Materials in the files of the Commission.


16. For all data contained in the Protected Materials, PennEast makes no representations of any kind including, but not limited to, the warranties of merchantability or fitness for a particular use, nor are any such warranties to be implied with respect to the data furnished hereunder. The data are provided as is, without warranty of any kind, and the Consulting Party and its Reviewing Representatives are responsible for understanding the accuracy limitations of all data provided herein. PennEast assumes no responsibility to maintain the Protected Materials or data therein in any manner or form and assumes no responsibility for any reproduction or data manipulation done by the user.

17. It is the obligation of the person signing on behalf of the Consulting Party below to ensure that any Reviewing Representatives comply with the terms of this Nondisclosure Agreement including the obligations to not allow transmission of such information to a party that is not a Reviewing Representative unless expressly permitted pursuant to this Nondisclosure Agreement or required by applicable law. It is also the obligation of the signing person(s) to ensure that the Reviewing Representative(s) of the Consulting Party who have been granted access to Protected Materials understand that such access is provided pursuant to the terms and restrictions of this Nondisclosure Agreement, and that such Reviewing Representative(s) has read the Nondisclosure Agreement and agrees to be bound by it.

IN WITNESS WHEREOF, the Consulting Party hereto has caused this Nondisclosure Agreement to be duly executed by its proper officer(s) duly authorized as of the Effective Date.

Kingwood Township

Consulting Party

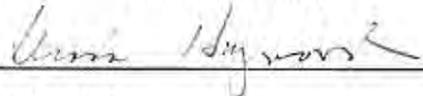By 

Title Mayor



January 20, 2017

Mary E. MacConnell, RMC
Township Clerk
Township of Kingwood
P.O. Box 199
Baptistown, NJ 08803-0199

RE: FERC Docket # CP15-558
PennEast Pipeline Company, LLC
Cultural Resources Survey Reports (Privileged and Confidential), PennEast Pipeline Project,
Hunterdon and Mercer Counties, New Jersey

Dear Ms. MacConnell,

On behalf of PennEast Pipeline Company, LLC (PennEast), URS is submitting cultural resources survey reports for the PennEast Pipeline Project in New Jersey for your review and comment. Please note that these reports contain Privileged and Confidential material and are subject to the Nondisclosure agreement signed by your office on December 1, 2016.

As an interstate natural gas pipeline, the Project will be regulated by the Federal Energy Regulatory Commission (FERC). These reports detail archaeological and historic architectural surveys conducted in New Jersey between the start of the project in late 2014 and June 2016 on the preferred alignment and associated facilities filed with FERC through February 2016. Subsequent surveys will be documented in additional addendum reports, which will be provided to you when they are filed with FERC.

Should you have any questions regarding the reports or the surveys, please feel free to contact me at 610-832-2791 or at [grace.ziesing @aecom.com](mailto:grace.ziesing@aecom.com).

Sincerely,

URS Corporation

Grace Ziesing, Senior Archaeologist
625 West Ridge Pike, Suite E-100
Conshohocken, PA 19428

Cc: Jeff England, UGI
Bernard Holcomb, URS

From: [Ziesing, Grace](#)
To: mmacconnell@kingwoodtownship.com
Cc: [Tamara Bernstein](#); [Holcomb, Bernard](#)
Subject: PennEast Pipeline Project - Additional Cultural Resources Information 2 - PRIVILEGED AND CONFIDENTIAL
Date: Friday, January 27, 2017 1:27:00 PM
Attachments: [2017-01-25_NJSHPO Addendum2_ltr.pdf](#)

Hello Mary—

Attached please find an additional report of cultural resources survey for the PennEast Pipeline Project that we submitted to the New Jersey Historic Preservation Office for review yesterday. As mentioned in my email of 25 January 2017, this report documents architectural history survey results.

Let me know if you have any questions or need anything else.

Best,

--Grace

Grace H. Ziesing, RPA
Senior Archaeologist, Cultural Resources, Northeast Region
D +1-610-832-2791
grace.ziesing@aecom.com

AECOM
625 West Ridge Pike, Suite E-100
Conshohocken, Pennsylvania 19428, United States
T +1-610-832-3500
aecom.com

Built to deliver a better world

[LinkedIn](#) [Twitter](#) [Facebook](#) [Instagram](#)



April 26, 2019

Thomas Ciacciarelli, Mayor
Township of Kingwood
599 Oak Grove Road
Frenchtown, NJ 08825

Re: FERC Docket # CP15-558-000
PennEast Pipeline Company, LLC
Cultural Resources Survey Reports (Privileged and Confidential), PennEast Pipeline Project,
Hunterdon and Mercer Counties, New Jersey

Dear Mayor Ciacciarelli,

On behalf of PennEast Pipeline Company, LLC (PennEast), AECOM is submitting additional cultural resources survey reports for the portion of the proposed PennEast Pipeline Project (Project) in New Jersey for your review and comment:

- *Phase I Archaeological Survey Report, PennEast Pipeline Project, Hunterdon and Mercer Counties, New Jersey, Addendum 2: Survey Results, July 2016 through July 2018, March 2019* (referred to below as “Phase I Addendum 2”)
- *Intensive-Level Survey and Eligibility Assessment, May 30, 2017* (referred to below as “Intensive-Level Survey Report”)
- *Reconnaissance-Level Survey Addendum 3, July 25, 2017*
- *Reconnaissance-Level Survey Report – Addendum 4, March 12, 2019* (referred to below as “Addendum 4”)

Previous reports were submitted to your office on 20, 25, and 27 January 2017. **Please note that these reports contain Privileged and Confidential material and are subject to the Nondisclosure agreement signed by your office on 1December 2016.**

As an interstate natural gas pipeline, the Project will be regulated by the Federal Energy Regulatory Commission (FERC). These reports detail archaeological surveys conducted in New Jersey between July 2016 and July 2018 and historic architectural surveys between July 2016 and January 2019 on the preferred alignment and associated facilities approved by the FERC on 19 January 2018. Subsequent surveys and/or reports will be provided to you when they are filed with the FERC.

Please also consider this a formal request for comment on the identified archaeological sites and historic architectural resources within Kingwood Township that may be affected by the Project, as listed below. Your comments will be incorporated into further analyses and will be provided to the New Jersey Historic Preservation Office and the FERC as part of the Section 106 consultation process.

Archaeological Sites:

- 28-Hu-394 (*Phase I Addendum 2*)
- 28-Hu-590 (*Phase I Addendum 2*)



Historic Architectural Resources:

- HU-0147: 97 Horseshoe Bend Road (*Intensive-Level Survey Report*)
- HU-0275: 300 County Road 519 (*Addendum 3*)
- HU-0276: 101 Horseshoe Bend Road (*Addendum 3*)
- HU-0317: 1155 Frenchtown Flemington Road (*Addendum 4*)
- HU-0318: 48 Spring Hill Road (*Addendum 4*)
- HU-0320: 774 County Road 519 (*Addendum 4*)

Should you have any questions regarding the reports or the surveys, please feel free to contact me at 610-832-2791 or at grace.ziesing@aecom.com

Yours truly,

AECOM

Grace H. Ziesing, RPA, M.A.
Senior Archaeologist

AECOM

625 West Ridge Pike, Suite E-100
Conshohocken, PA 19428

Cc: Amber Holly (PennEast), Casey Monagan (PennEast), Sarah Binckley (AECOM), Bernard Holcomb (AECOM)



August 8, 2019

Thomas Ciacciarelli, Mayor
Township of Kingwood
599 Oak Grove Road
Frenchtown, NJ 08825

Re: FERC Docket # CP15-558-000
PennEast Pipeline Company, LLC
Cultural Resources Survey Reports (Privileged and Confidential), PennEast Pipeline
Project, Hunterdon and Mercer Counties, New Jersey

Dear Mayor Ciacciarelli,

On behalf of PennEast Pipeline Company, LLC (PennEast), AECOM is submitting additional cultural resources survey reports for the portion of the proposed PennEast Pipeline Project (Project) in New Jersey for your review and comment. The Project received the Federal Energy Regulatory Commission's (FERC's) Certificate Order on 19 January 2018.

- *Phase I Archaeological Survey Report, PennEast Pipeline Project, Hunterdon and Mercer Counties, New Jersey, Addendum 3: Survey Results, August 2018 through June 2019, August 2019 (referred to below as "Phase I Addendum 3")*
- *Intensive-Level Survey Report – Addendum, August 1, 2019 (referred to below as "Intensive-Level Addendum")*
- *Intensive-Level Survey Report – Addendum 2, August 1, 2019 (referred to below as "Intensive-Level Addendum 2")*

Previous reports were submitted to your office on 20, 25, and 27 January 2017 and 26 April 2019. **Please note that these reports contain Privileged and Confidential material and are subject to the Nondisclosure agreement signed by your office on 20 December 2016.**

As an interstate natural gas pipeline, the Project will be regulated by the FERC. These reports detail archaeological and intensive-level historic architectural surveys conducted in New Jersey for the proposed workspace and associated facilities.

Please also consider this a formal request for comment on the identified archaeological sites and historic architectural resources within Kingwood Township that may be affected by the Project. The resources listed below are documented in the enclosed reports; additional resources were addressed in previously provided reports. Your comments will be incorporated into further analyses and will be provided to the New Jersey Historic Preservation Office (NJHPO) and the FERC as part of the Section 106 consultation process.



Archaeological Sites:

- 28-Hu-594 (*Phase I Addendum 3*)

Historic Architectural Resources:

- HU-0255: 1156 Frenchtown Flemington Road (State Hwy 12) (*Intensive-Level Addendum 2*)
- HU-0317: 1155 Frenchtown Flemington Road (*Intensive-Level Addendum*)
- HU-0318: 48 Spring Hill Road (*Intensive-Level Addendum*)
- HU-0319: Isaac Gray Farm / Bois d'Arc, 107 Spring Hill Road (*Intensive-Level Addendum 2*)
- HU-0386: Stone Arch Culvert (*Intensive-Level Addendum*)
- HU-0349: Daniel Opdyke House, 85 Ridge Road (*Intensive-Level Addendum 2*)
- HU-0350: 1194 Frenchtown Flemington Road (State Hwy 12) (*Intensive-Level Addendum 2*)
- HU-352: 17 Sawmill Road (*Intensive-Level Addendum 2*)
- HU-364: 1116 Frenchtown Flemington Road (State Hwy 12) (*Intensive-Level Addendum 2*)

Should you have any questions regarding the reports or the surveys, please feel free to contact me at 610-832-2791 or at grace.ziesing@aecom.com

Yours truly,

AECOM

Grace H. Ziesing, RPA, M.A.
Senior Archaeologist

AECOM

625 West Ridge Pike, Suite E-100
Conshohocken, PA 19428

Cc: Amber Holly (PennEast), Casey Monagan (PennEast), Sarah Binckley (AECOM), Bernard Holcomb (AECOM)