



REVISIONS			
NO.	DATE	DESCRIPTION	BY
1.	8/03/05	ORIGINAL NJDEP PRE-APPL. SUBMISSION	DJP/DSP
2.	4/28/06	REV. PER MTG. W/NJDEP	DJP/DSP
3.	9/06/06	FORMAL APPLICATION SUBM.	DJP/DSP
4.	8/09/07	REV. SEWER SERV. AREA ENDORSED BY PSA	DJP/DSP
5.	3/30/09	REV. PER NJDEP LETTER DATED 2/11/09	DJP/DSP
6.	11/04/09	REV. PER NJDEP LETTER 10-8-09	DJP/DSP

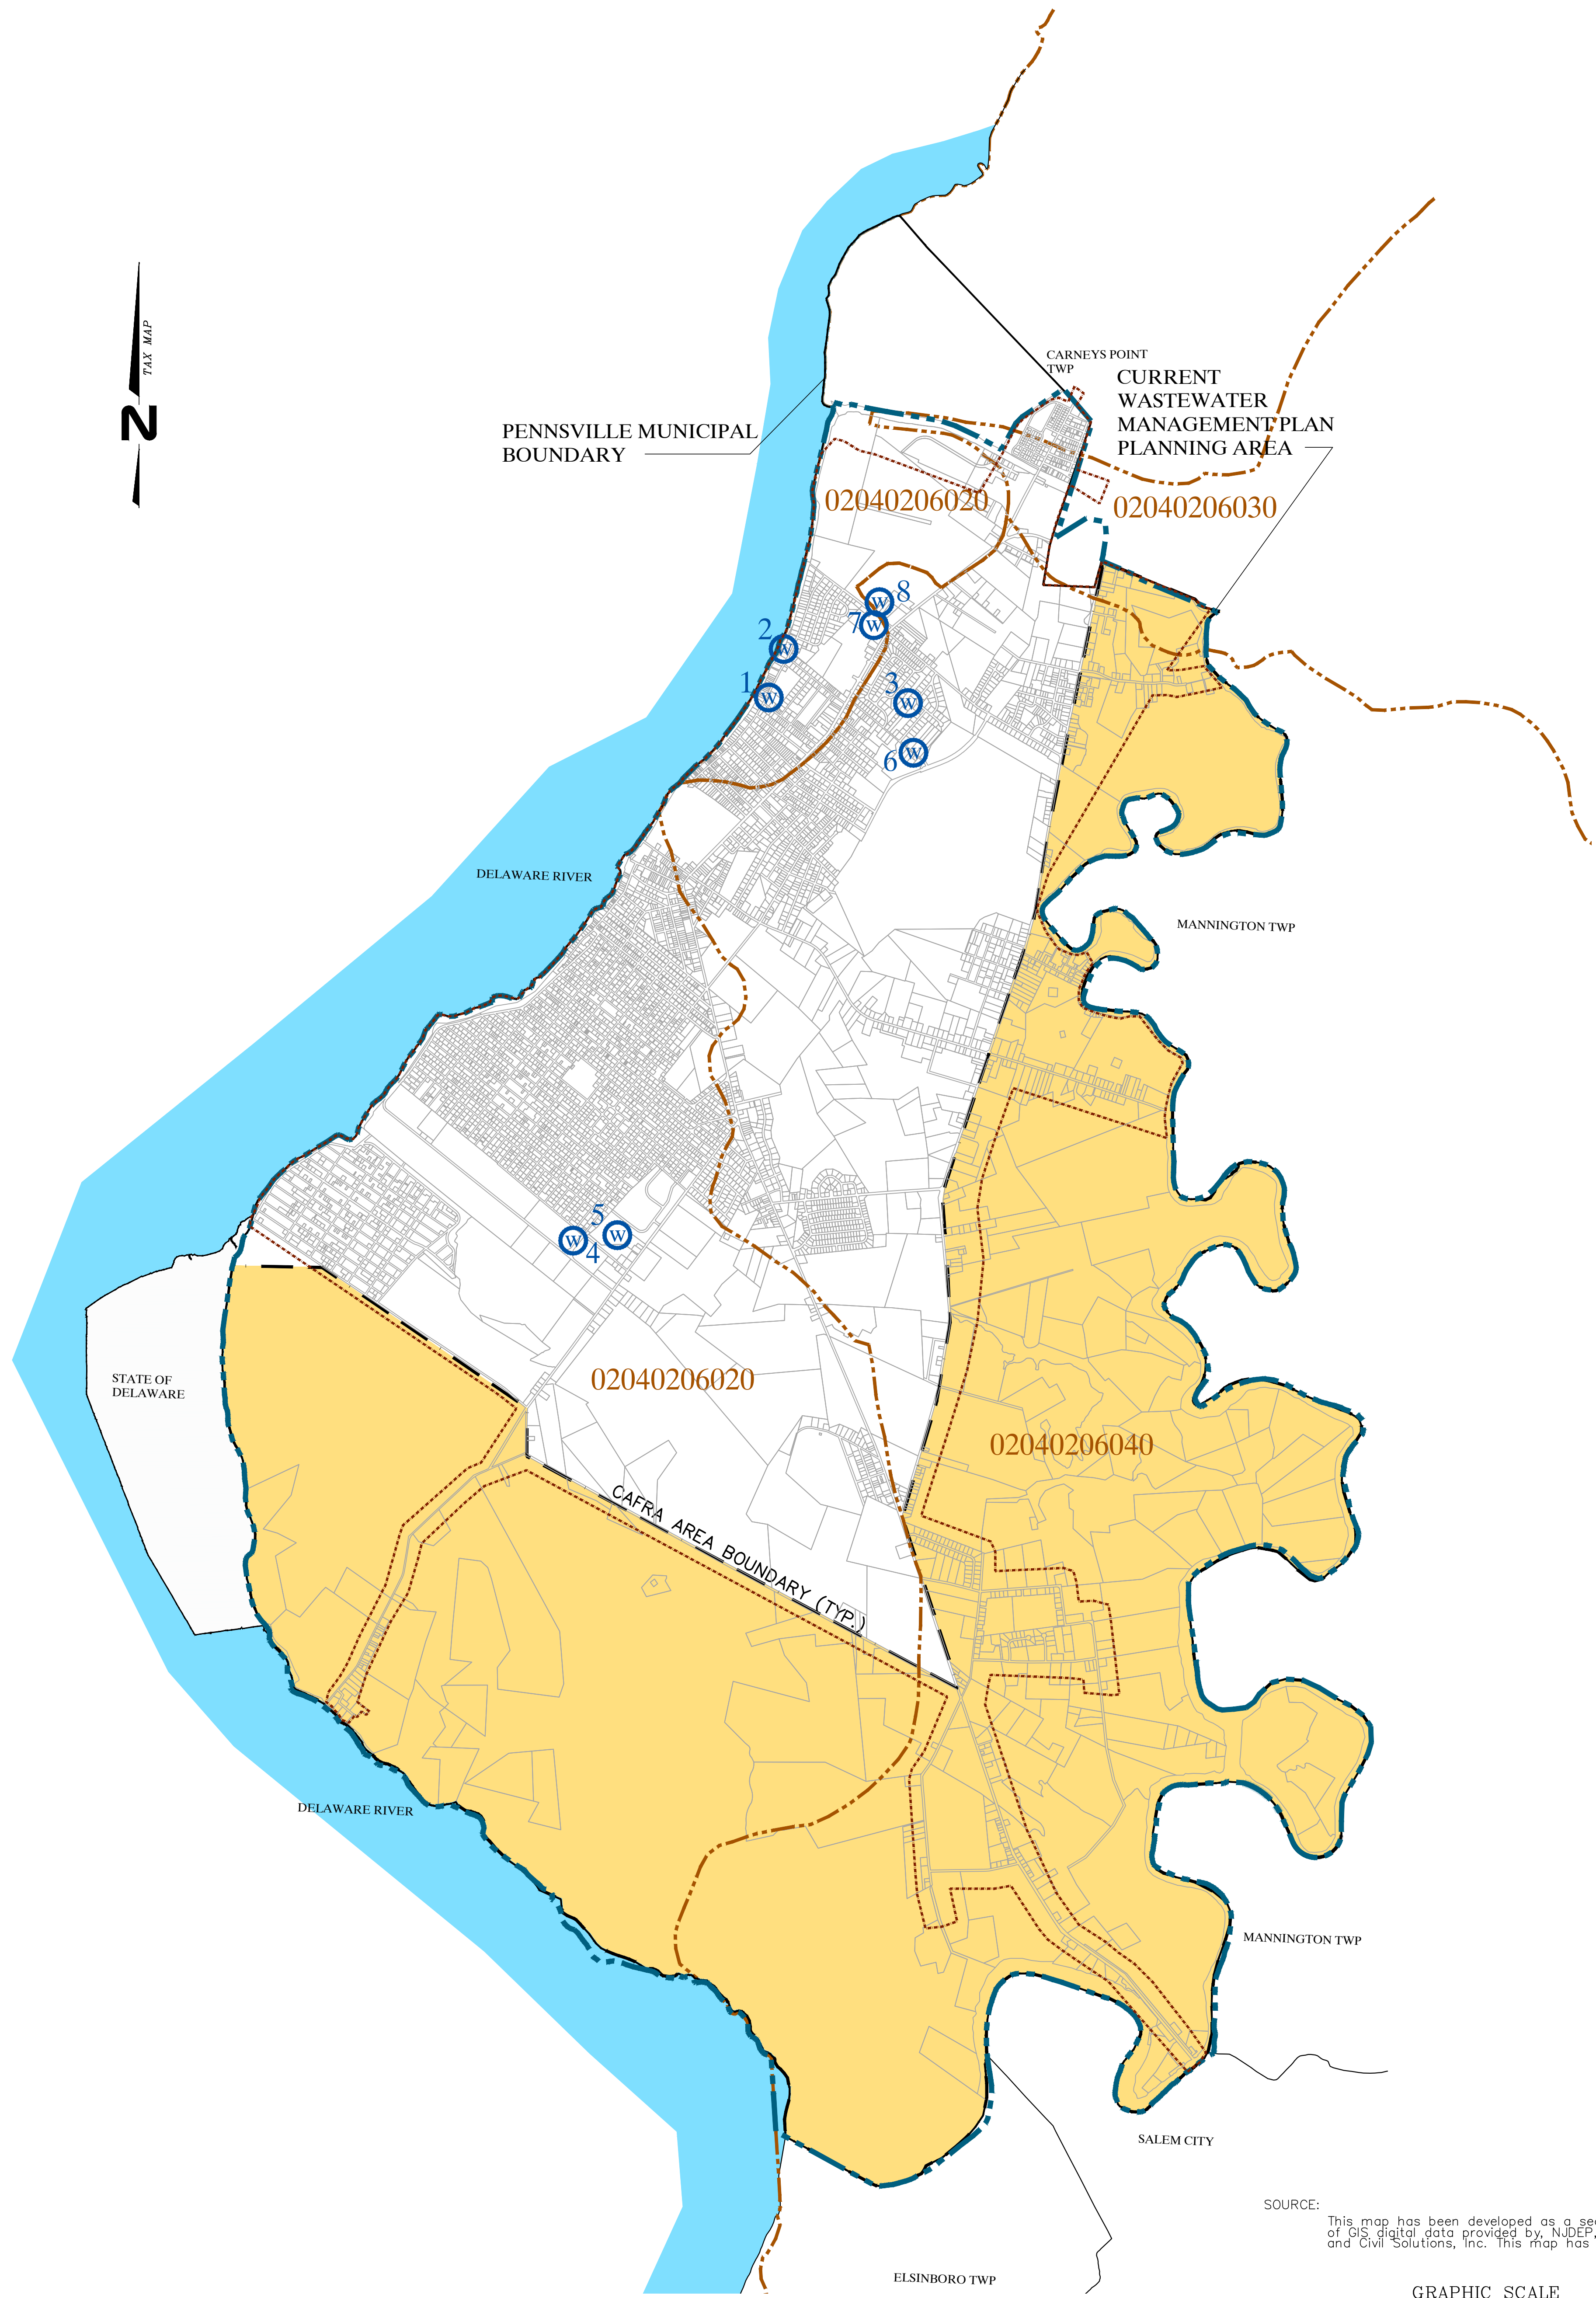

"DEVELOPMENT IN AREAS MAPPED AS WETLANDS, FLOOD PRONE AREAS, DESIGNATED RIVER AREAS, OR OTHER ENVIRONMENTALLY SENSITIVE AREAS MAY BE SUBJECT TO SPECIAL REGULATION UNDER FEDERAL OR STATE STATUTES OR RULES. INTERESTED PERSONS SHOULD CHECK WITH THE DEPARTMENT OF ENVIRONMENTAL PROTECTION FOR THE LATEST INFORMATION. DEPICTION OF ENVIRONMENTAL FEATURES IS FOR GENERAL INFORMATION PURPOSES ONLY, AND SHALL NOT BE CONSTRUED TO DEFINE THE LEGAL GEOGRAPHIC JURISDICTION OF SUCH STATUTES OR RULES."

LEGEND	
	CAFRA AREA
	HUC 11 LINE
	CURRENT WMP PLANNING AREA
	PENNSVILLE MUNICIPAL BOUNDARY
	WATER SERVICE AREA
	WELL LOCATION

SOURCE: This map has been developed as a secondary product of GIS digital data provided by NJDEP, NJDOT, SCS&D and Civil Solutions, Inc. This map has not been verified.

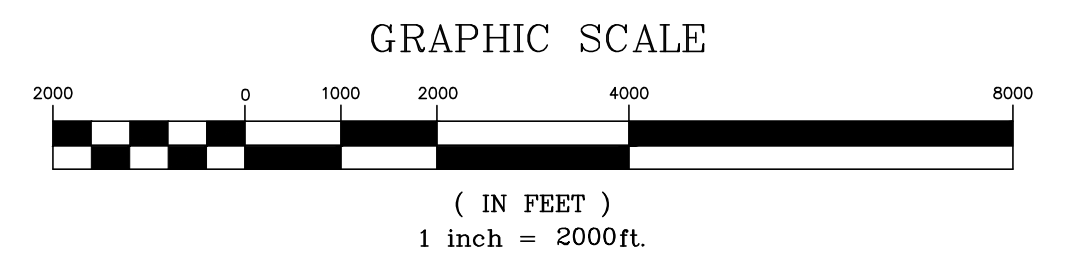


MAP 1 - WASTEWATER MANAGEMENT PLAN PLANNING AREA
 TOWNSHIP OF PENNSVILLE
 WASTEWATER MANAGEMENT PLAN
 TOWNSHIP OF PENNSVILLE, SALEM COUNTY, NEW JERSEY

SICKELS & ASSOCIATES INC.
 SHERWOOD MEWS
 833 KINGS HIGHWAY
 WOODBURY, NEW JERSEY 08096-3110
 NJ CERTIFICATE OF AUTHORIZATION NO. C007966
 856-848-6800
 FAX 848-8520

DAVID S. PALGUTTA
 PROFESSIONAL ENGINEER N.J. LIC. No. 44500

DRAWN	DJP
CHECKED	DSP
DATE	1/15/06
FILE	PSA-18
SCALE	1"=200'
SHEET	1 OF 7
DWG. NO.	F-PSA-18


REVISIONS			
NO.	DATE	DESCRIPTION	BY
1.	8/03/05	ORIGINAL N.J.D.E.P. PRE-APPL. SUBMISSION	DJP/DSP
2.	4/28/06	REV. PER MTG W/N.J.D.E.P.	DJP/DSP
3.	9/06/06	FORMAL APPLICATION SUBM.	DJP/DSP
4.	8/09/07	REV. SEWER SERV. AREA ENDORSED BY PSA	DJP/DSP
5.	3/30/09	REV. PER N.J.D.E.P. LETTER DATED 2/11/09	DJP/DSP
6.	11/04/09	REV. PER N.J.D.E.P. LETTER 10-8-09	DJP/DSP
7.	4/28/10	REMOVED NOTE 1 PER N.J.D.E.P. REQUEST	DJP/DSP

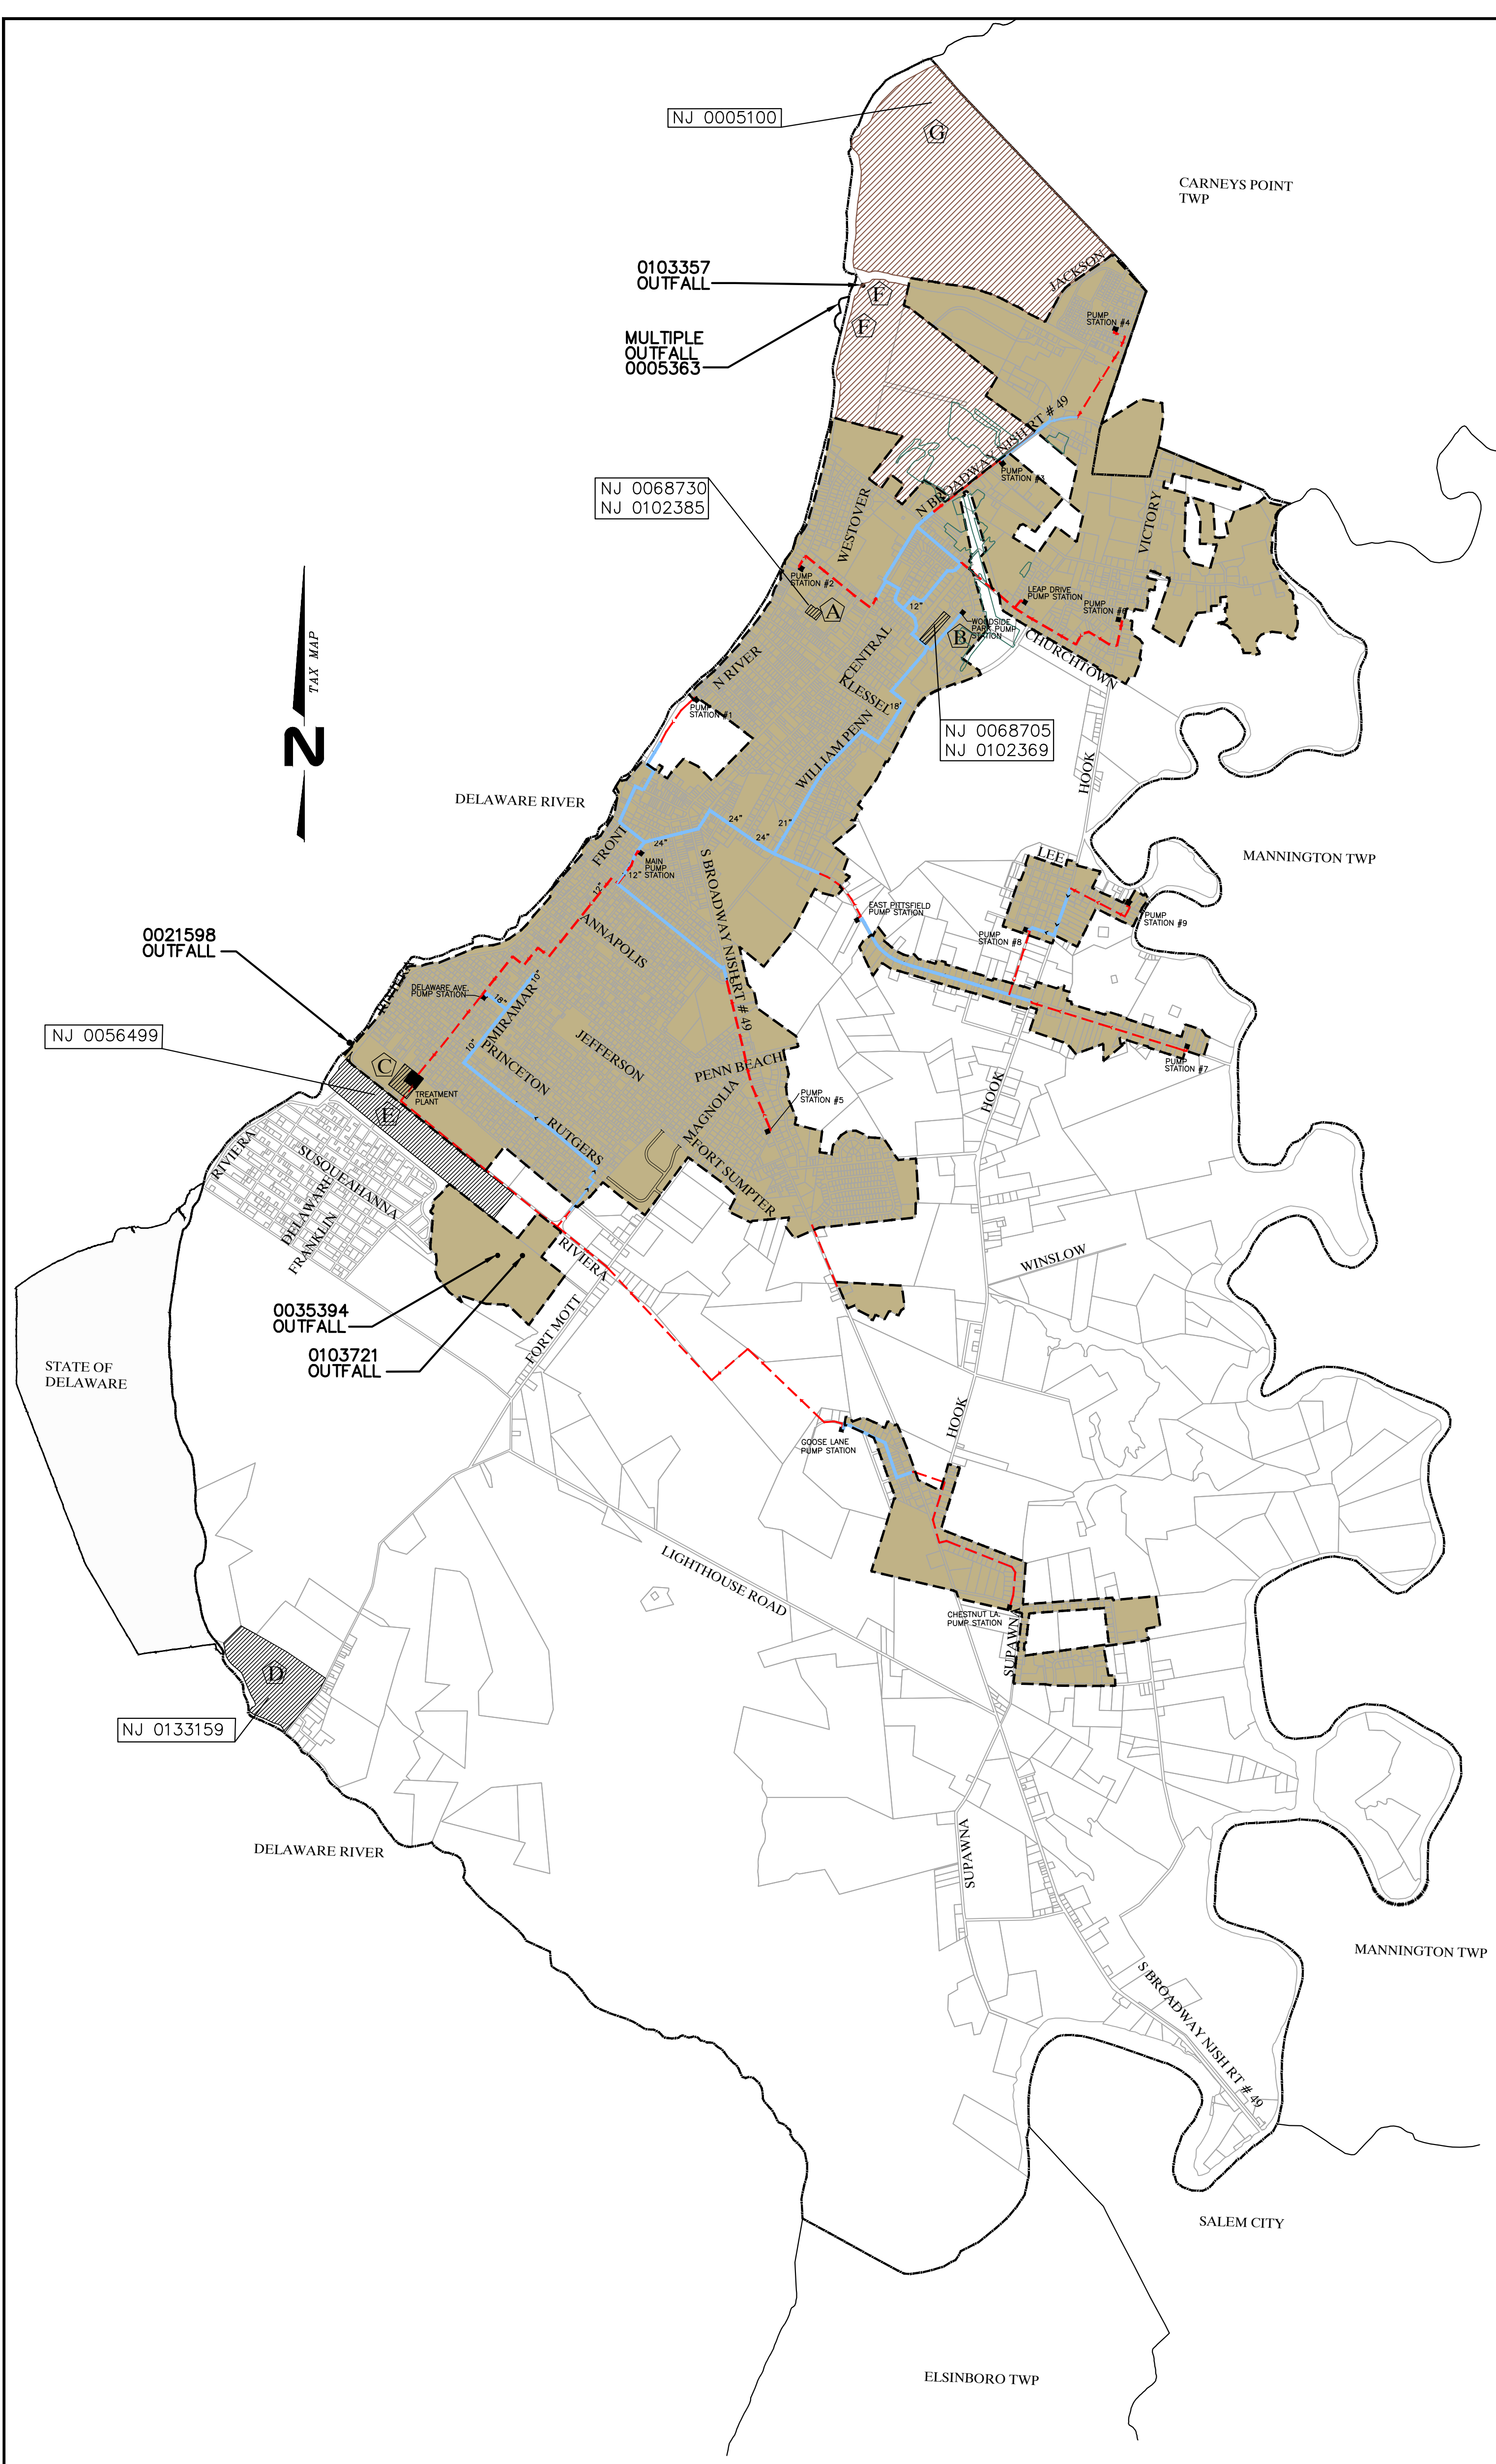

FACILITY	N.J.D.E.S. # & DISCHARGE TYPE	WASTEWATER DESCRIPTION	FACILITY TABLE
A WATER TREATMENT PLANT	NJ0068730 DSW NJ0102385 DSW	SANITARY FLOW ONLY TO PENNSVILLE STP. FILTER BACKWASH TO SW AND GW.	FACILITY TABLES 6 & 7
B HERON AVENUE WATER TREATMENT PLANT	NJ0068705 DSW NJ0102369 DSW	SANITARY FLOW ONLY TO PENNSVILLE STP. FILTER BACKWASH TO SW AND GW.	FACILITY TABLES 4 & 5
C PENNSVILLE STP	NJ0021598 DSW		FACILITY TABLE 1
D FORT MOTT STATE PARK	NJ00133159 DSW	SANITARY TO GW	FACILITY TABLE 3
E PENNSVILLE SFL	NJ0056499 DSW	GW SAMPLING/SITE REMEDIATION	FACILITY TABLE 8
F DEEPWATER GENERATING PLANT	NJ005363 DSW NJ0103357 DSW	MULTIPLE OUTFALLS OF NON-PROCESS WASTEWATER TO DELAWARE RIVER. DSW IS ALL PROCESS AND SANITARY WASTEWATER FLOW TO A SURFACE IMPOUNDMENT WHICH THEN IS TRANSPORTED TO DUPONT.	COVERED UNDER FACILITY TABLE 2
G DUPONT CHAMBER WORKS WTP	NJ0005100 DSW		FACILITY TABLE 2
NOT IDENTIFIED ON MAPPING	GAMES/SIEGFRIED (USA) INC. CHEMICAL PLANT NJ0035394 DSW NJ0103721 DSW	EMERGENCY DISCHARGE OF NON-CONTACT COOLING WATER TO MILES CREEK. SIU PERMIT - INDUSTRIAL PROCESS AND SANITARY WASTEWATER FLOW TO PENNSVILLE STP.	NO TABLE

- LEGEND:**
- PSA EXISTING SEWER SERVICE AREA
 - EXISTING N.J.D.E.S. REGULATED FACILITIES AND SERVICE AREAS
 - EXISTING DUPONT CHAMBER WORKS SEWER SERVICE AREA
 - EXISTING FORCEMAIN
 - EXISTING SEWER MAINS
 - TOWNSHIP BOUNDARY

SOURCE: This map has been developed as a secondary product of GIS digital data provided by N.J.D.E.P., N.J.D.O.T., SCS&D and Civil Solutions, Inc. This map has not been verified.

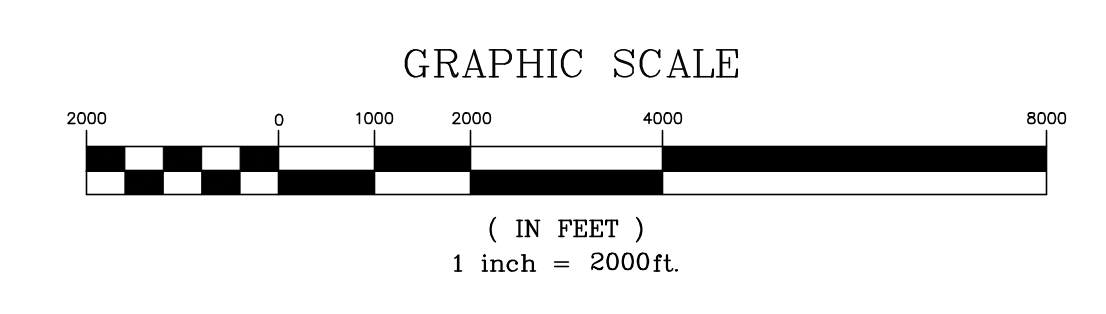

"DEVELOPMENT IN AREAS MAPPED AS WETLANDS, FLOOD PRONE AREAS, DESIGNATED RIVER AREAS, OR OTHER ENVIRONMENTALLY SENSITIVE AREAS MAY BE SUBJECT TO SPECIAL REGULATION UNDER FEDERAL OR STATE STATUTES OR RULES. INTERESTED PERSONS SHOULD CHECK WITH THE DEPARTMENT OF ENVIRONMENTAL PROTECTION FOR THE LATEST INFORMATION. DEPICTION OF ENVIRONMENTAL FEATURES IS FOR GENERAL INFORMATION PURPOSES ONLY, AND SHALL NOT BE CONSTRUED TO DEFINE THE LEGAL GEOGRAPHIC JURISDICTION OF SUCH STATUTES OR RULES."

MAP 2 - EXISTING FACILITIES & SERVICE AREAS
TOWNSHIP OF PENNSVILLE
WASTEWATER MANAGEMENT PLAN
 TOWNSHIP OF PENNSVILLE, SALEM COUNTY, NEW JERSEY


	SHERWOOD MEWS 833 KINGS HIGHWAY WOODBURY, NEW JERSEY 08066-3110 <small>STATE LICENSE OF AUTHORIZATION No. 0120996</small> 856-848-6800 FAX 848-8520
	DRAWN: DJP CHECKED: DSP DATE: 1/13/06 FILE: PSA-118 SCALE: 1"=2000' SHEET: 2 OF 7 DWG. NO. F-PSA-118

DAVID S. PALGUTTA
 PROFESSIONAL ENGINEER N.J. LIC. No. 44500

REVISIONS			
NO.	DATE	DESCRIPTION	BY
1.	8/03/05	ORIGINAL NJDEP PRE-APPL. SUBMISSION	DJP/DSP
2.	4/28/06	REV. PER MTG W/NJDEP	DJP/DSP
3.	9/06/06	FORMAL APPLICATION SUBM.	DJP/DSP
4.	8/09/07	REV. SEWER SERV. AREA ENDORSED BY PSA	DJP/DSP
5.	3/30/09	REV. PER NJDEP LETTER DATED 2/11/09	DJP/DSP
6.	11/04/09	REV. PER NJDEP LETTER 10-8-09	DJP/DSP
7.	4/28/10	REVISED NOTE PER NJDEP REQUEST	DJP/DSP

"DEVELOPMENT IN AREAS MAPPED AS WETLANDS, FLOOD PRONE AREAS, DESIGNATED RIVER AREAS, OR OTHER ENVIRONMENTALLY SENSITIVE AREAS MAY BE SUBJECT TO SPECIAL REGULATION UNDER FEDERAL OR STATE STATUTES OR RULES. INTERESTED PERSONS SHOULD CHECK WITH THE DEPARTMENT OF ENVIRONMENTAL PROTECTION FOR THE LATEST INFORMATION. DEPICTION OF ENVIRONMENTAL FEATURES IS FOR GENERAL INFORMATION PURPOSES ONLY, AND SHALL NOT BE CONSTRUED TO DEFINE THE LEGAL GEOGRAPHIC JURISDICTION OF SUCH STATUTES OR RULES."


"AREAS OUTSIDE OF THE SEWER SERVICE AREA ARE DESIGNATED AS 'RESTRICTED SEPTIC SERVICE AREA' FOR PLANNING FLOWS OF 2,000 GALLONS PER DAY OR LESS AND LESS THAN 6 RESIDENTIAL UNITS."

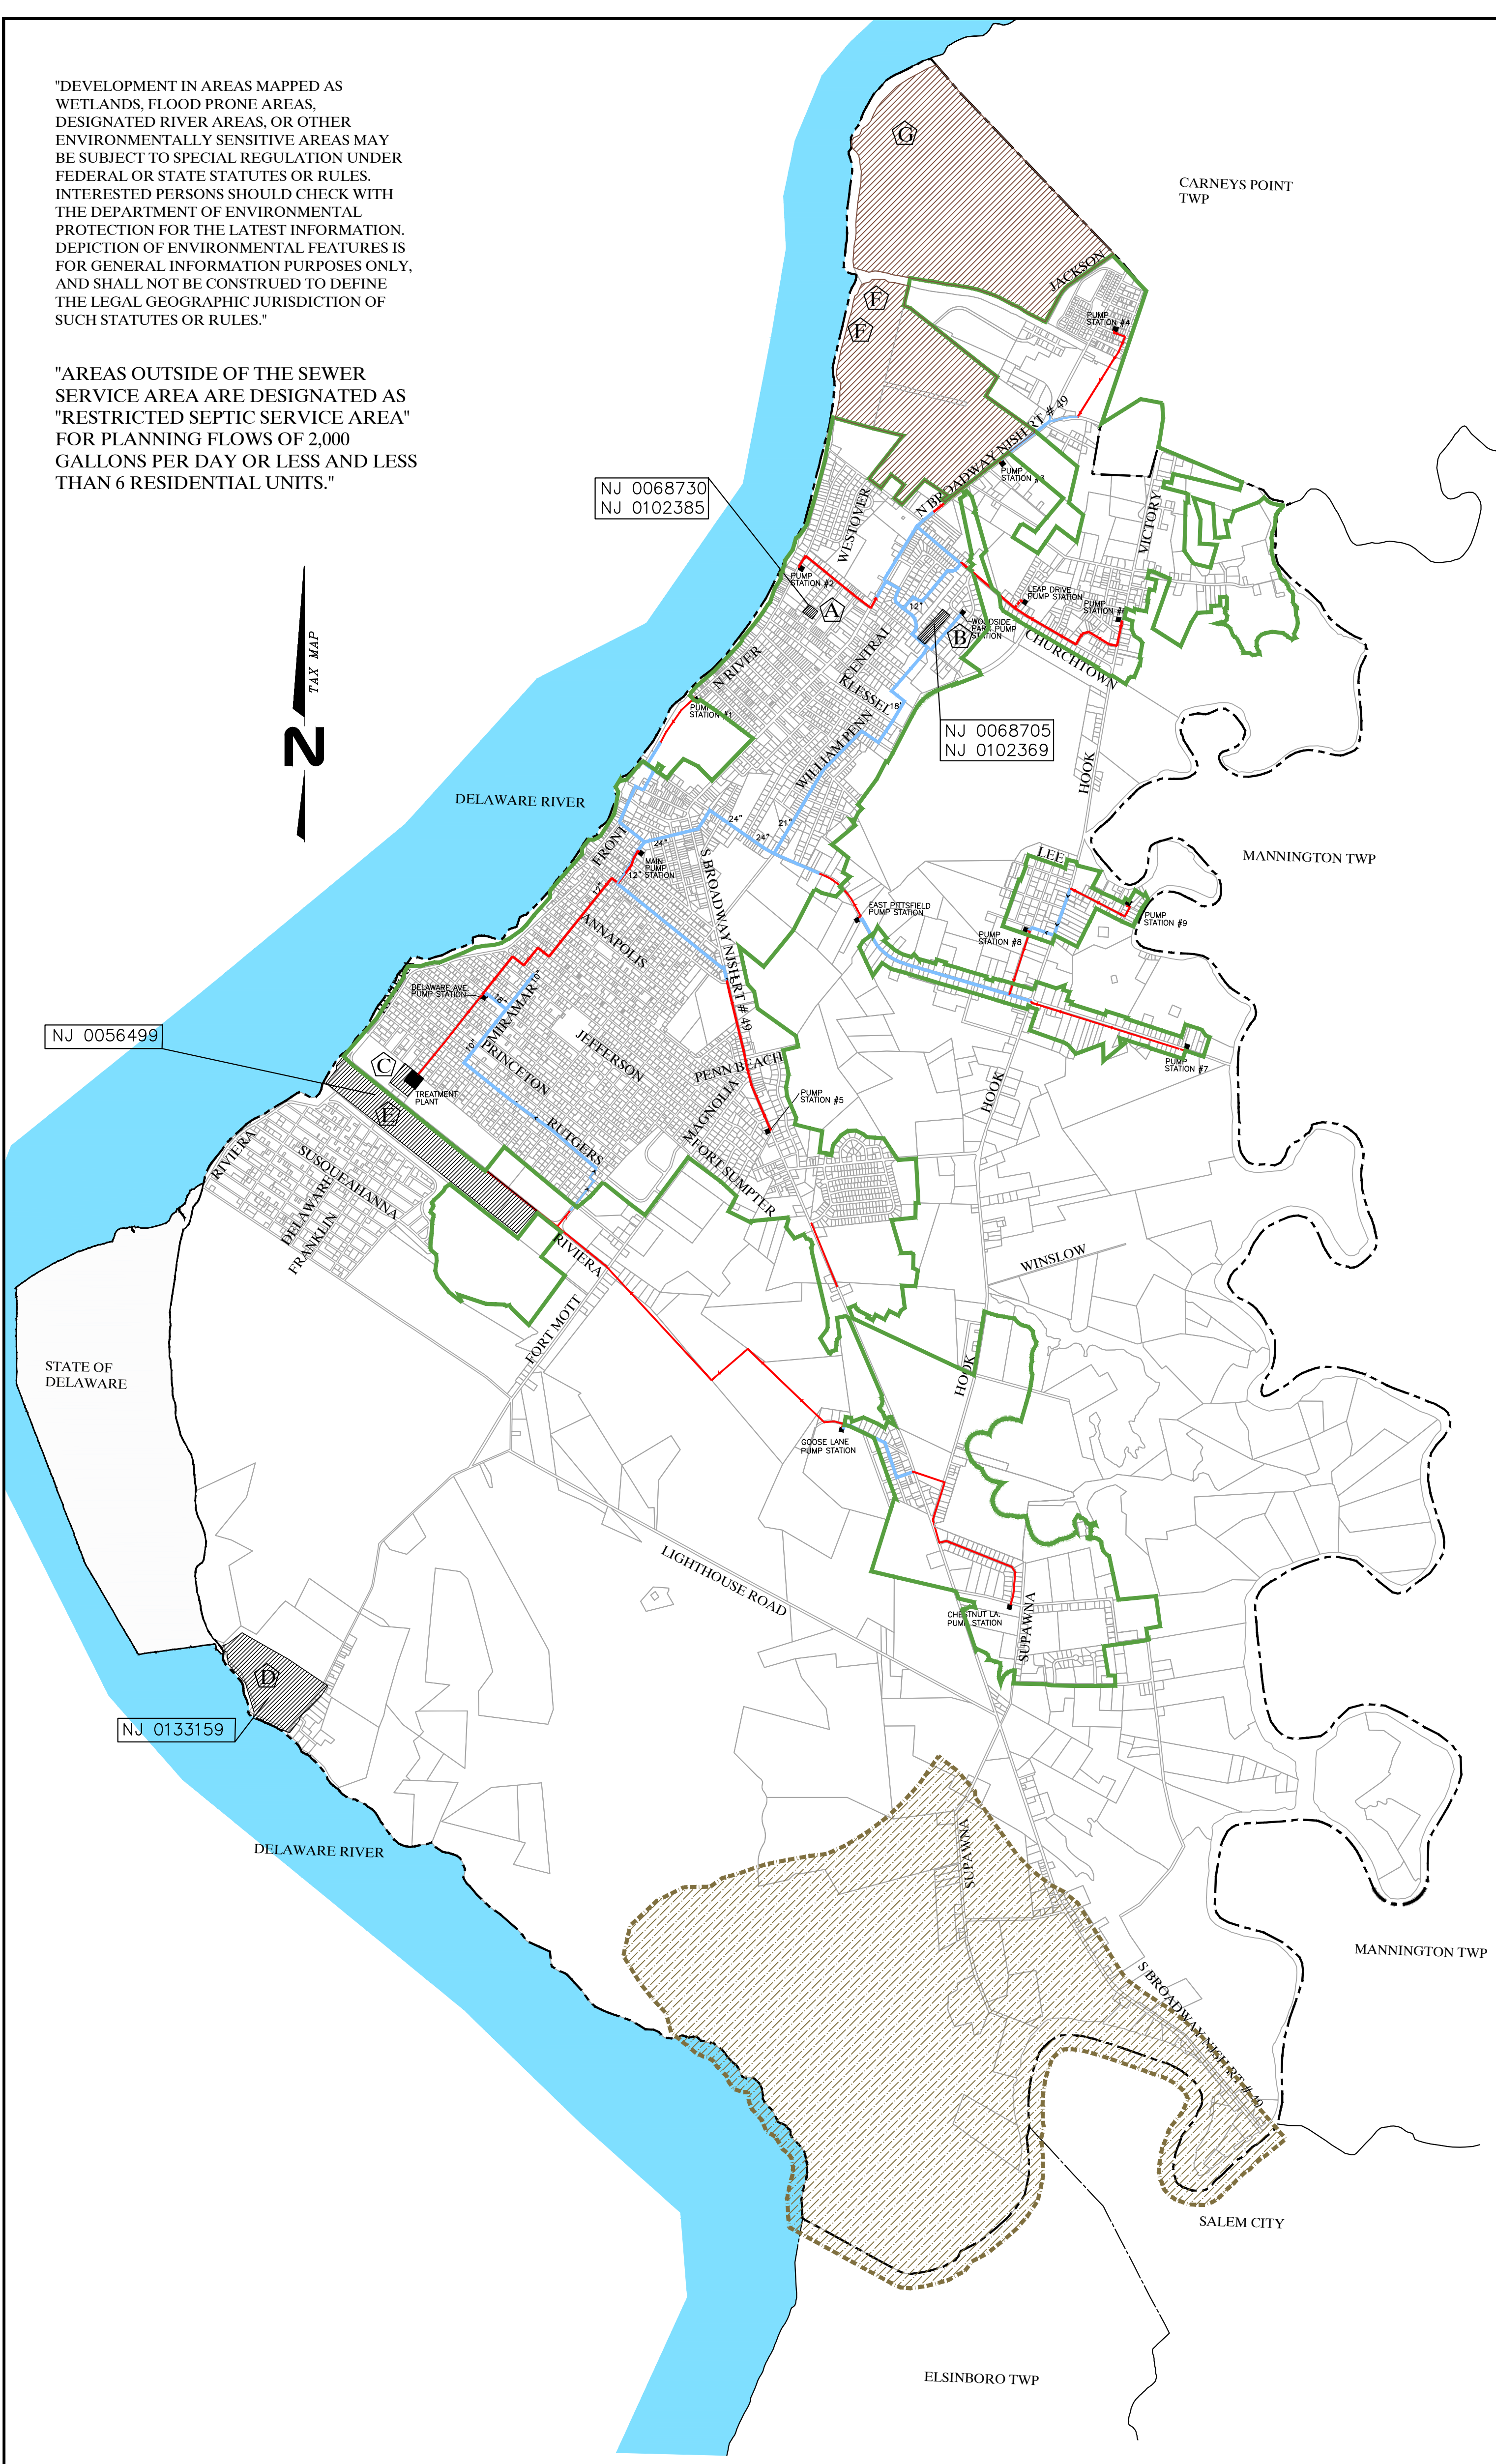

FACILITY	NUMBERS & DISCHARGE TYPE	WASTEWATER DESCRIPTION	FACILITY TABLE
A	STREET WATER TREATMENT PLANT N.J.008730 N.J.012385 D&W	SANITARY FLOW ONLY TO PENNSVILLE STP. FILTER BACKWASH TO SW AND CW.	FACILITY TABLES 6 & 7
B	HERON AVENUE WATER TREATMENT PLANT N.J.008705 N.J.012369 D&W	SANITARY FLOW ONLY TO PENNSVILLE STP. FILTER BACKWASH TO SW AND CW.	FACILITY TABLES 4 & 5
C	PENNSVILLE STP N.J.002159 D&W		FACILITY TABLE 1
D	FORT WYOMING PARK N.J.0013159 D&W	SANITARY TO SW	FACILITY TABLE 3
E	PENNSVILLE SFL N.J.005459 D&W	SW SAMPLING/SITE REMEDIATION	FACILITY TABLE 9
F	DEWATERING GENERATING PLANT N.J.000363 N.J.013357 D&W	MULTIPLE DIFFERENTIAL NON-PROCESS UNDER WASTEWATER DISCHARGE RIVER D&W IS ALL PROCESS AND SANITARY WASTEWATER FLOW TO SURFACE W/IN-PROCESS WHICH IS THEN TRANSPORTED TO	CLOSED UNDER FACILITY TABLE 2
G	DUPONT CHAMBER WORKS WTS N.J.000100 D&W		FACILITY TABLE 2
NOT IDENTIFIED ON MAPPING	INC. CHEMICAL PLANT N.J.003534 N.J.013371 D&W	EMERGENCY DISCHARGE OF NON-CONTACT COOLING WATER TO CREEK. SW PERMIT - INDUSTRIAL PROCESS AND SANITARY WASTEWATER FLOW TO PENNSVILLE STP.	NO TABLE

- LEGEND:**
- NJDEP REGULATED FACILITIES AND SERVICE AREAS
 - DUPONT CHAMBER WORKS SEWER SERVICE AREA
 - NON-DEGRADATION WATER AREA
 - PROPOSED SEWER AREA
 - EXISTING FORCE MAINS
 - EXISTING SEWER MAINS
 - MUNICIPAL BOUNDARY

SOURCE: This map has been developed as a secondary product of GIS digital data provided by NJDEP, NJDOT, SCSD and Civil Solutions, Inc. This map has not been verified.

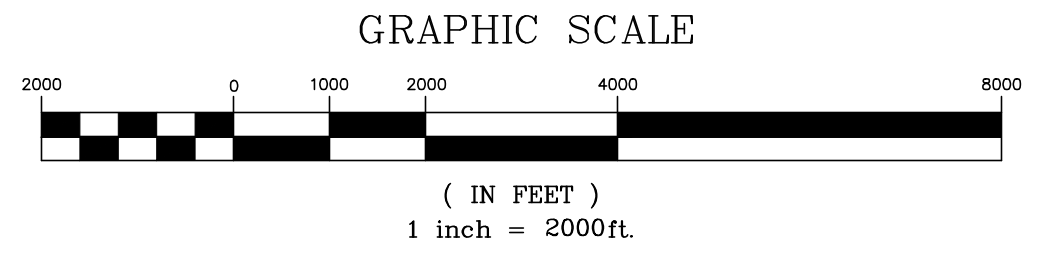

"PURSUANT TO N.J.A.C. 7:15, RIPARIAN ZONES ARE: 300 FEET FROM TOP OF BANK (OR CENTERLINE OF A FIRST ORDER STREAM WHERE NO BANK IS APPARENT) FOR WATERS DESIGNATED AS CATEGORY ONE AND ALL UPSTREAM TRIBUTARIES WITHIN THE SAME HUC 14; 150 FEET FOR WATERS DESIGNATED TROUT PRODUCTION AND ALL UPSTREAM WATERS; 150 FEET FOR WATER DESIGNATED TROUT MAINTENANCE AND ALL UPSTREAM WATERS WITHIN ONE LINEAR MILE AS MEASURED ALONG THE LENGTH OF THE REGULATED WATER; 150 FEET FOR ANY SEGMENTS OF WATER FLOWING THROUGH AN AREA THAT CONTAINS DOCUMENTED HABITAT FOR A THREATENED OR ENDANGERED SPECIES OF PLANT OR ANIMAL, WHICH IS CRITICALLY DEPENDENT ON THE SURFACE WATER BODY FOR SURVIVAL, AND ALL UPSTREAM WATERS (INCLUDING TRIBUTARIES) WITHIN ONE LINEAR MILE AS MEASURED ALONG THE LENGTH OF THE SURFACE WATER BODY; 150 FEET FOR WATERS THAT RUN THROUGH ACID-PRODUCING SOILS, AND; 50 FEET FOR ALL WATERS NOT DESIGNATED AS C1, TROUT WATERS, CRITICALLY WATER DEPENDENT THREATENED AND/OR ENDANGERED SPECIES HABITAT, OR ASSOCIATED WITH ACID SOILS.

SURFACE WATERS THAT ARE DESIGNATED CATEGORY ONE ARE LISTED IN THE SURFACE WATER QUALITY STANDARDS AT N.J.A.C. 7:9B. THE DEPARTMENT'S "SURFACE WATER QUALITY STANDARDS" GIS DATA LAYER WAS UTILIZED TO DETERMINE THESE WATERS. THE APPLICABLE 300 FOOT BUFFER HAS BEEN APPLIED TO THESE WATERWAYS AND REMOVED FROM THE PROPOSED SEWER SERVICE AREAS ON THE MAPPING. LESSER WIDTH BUFFERS HAVE NOT BEEN GRAPHICALLY REMOVED FROM THE SEWER SERVICE AREA BUT ARE NOT PROPOSED FOR SEWER SERVICE. JURISDICTIONAL DETERMINATIONS BY THE DEPARTMENT WILL BE UTILIZED TO DETERMINE THE EXTENT OF THE SEWER SERVICE AREA ON INDIVIDUAL LOTS.

FURTHER COMPLIANCE WITH THE RIPARIAN ZONE STANDARD HAS BEEN DEMONSTRATED BY THE ADOPTION OF PENNSVILLE TOWNSHIP'S RIPARIAN CORRIDOR ORDINANCE A-13-2010, WHICH HAS BEEN UPDATED TO BE IN COMPLIANCE WITH THE FLOOD HAZARD CONTROL ACT RULES (N.J.A.C. 7:13) AND WATER QUALITY MANAGEMENT RULES (N.J.A.C. 7:15), AND WAS ADOPTED ON MAY 20, 2010."

MAP 3 - PROPOSED FACILITIES & SERVICE AREA
TOWNSHIP OF PENNSVILLE
WASTEWATER MANAGEMENT PLAN
 TOWNSHIP OF PENNSVILLE, SALEM COUNTY, NEW JERSEY

	SHERWOOD MEWS 833 KINGS HIGHWAY WOODBURY, NEW JERSEY 08966-3110 <small>N.J. LICENSE # 0000000000</small> 856-848-6800 FAX 848-8520
	DRAWN: DJP CHECKED: DSP DATE: 7/3/07 FILE: PSA-118 SCALE: 1"=2000' SHEET: 3 OF 7 DWG. NO. F-PSA-118


DAVID S. PALGUTTA
 PROFESSIONAL ENGINEER N.J. LIC. No. 44500



ZONING SUMMARY TABLE							
ZONE	LOT AREA	LOT FRONTAGE	FRONT YARD	SIDE YARD	REAR YARD	MAX. BUILDING AREA	BUILDING HEIGHT
R-1	10,000 SF	100 ft.	35 ft.	15 ft.	20 ft.	28%	45 ft.
R-2	15,000 SF	100 ft.	35 ft.	15 ft.	20 ft.	28%	45 ft.
R-3	40,000 SF	200 ft.	50 ft.	30 ft.	50 ft.	33%	45 ft.
COM	25,000 SF	100 ft.	25 ft.	6 ft.	20 ft.	*	45 ft.
CBD	4,000 SF	30 ft.	25 ft.	6 ft.	20 ft.	43%	45 ft.
LI	2 Acres	200 ft.	50 ft.	10 ft.	10 ft.	30%	50 ft.
HI	2 Acres	200 ft.	50 ft.	10 ft.	10 ft.	30%	50 ft.
C/O	2 Acres	200 ft.	50 ft.	10 ft.	10 ft.	30%	50 ft.
CONS	10 Acres	200 ft.	50 ft.	30 ft.	50 ft.	*	45 ft.

(*) As shall be determined as suitable and proper for the particular lot and use intended by the Board upon site plan application.


REVISIONS			
NO.	DATE	DESCRIPTION	BY
1.	4/28/06	REV. PER MTG W/NUDEP	DJP/DSP
2.	9/06/06	FORMAL APPLICATION SUBM.	DJP/DSP
3.	3/30/09	REV PER NUDEP LETTER DATED 2/11/09	DJP/DSP
4.	11/04/09	REV. PER NUDEP LETTER 10-8-09	DJP/DSP

ZONING DISTRICTS

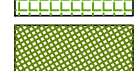-  CBD - CENTRAL BUSINESS DISTRICT
-  C/O - COMMERCIAL/OFFICE
-  COM - COMMERCIAL
-  LI - LIGHT INDUSTRIAL
-  HI - HEAVY INDUSTRIAL
-  CON - CONSERVATION
-  R-1 - RESIDENTIAL
-  R-2 - RESIDENTIAL
-  R-3 - RESIDENTIAL

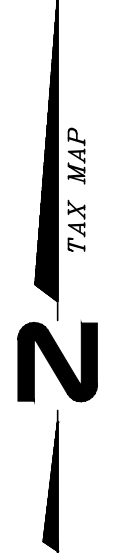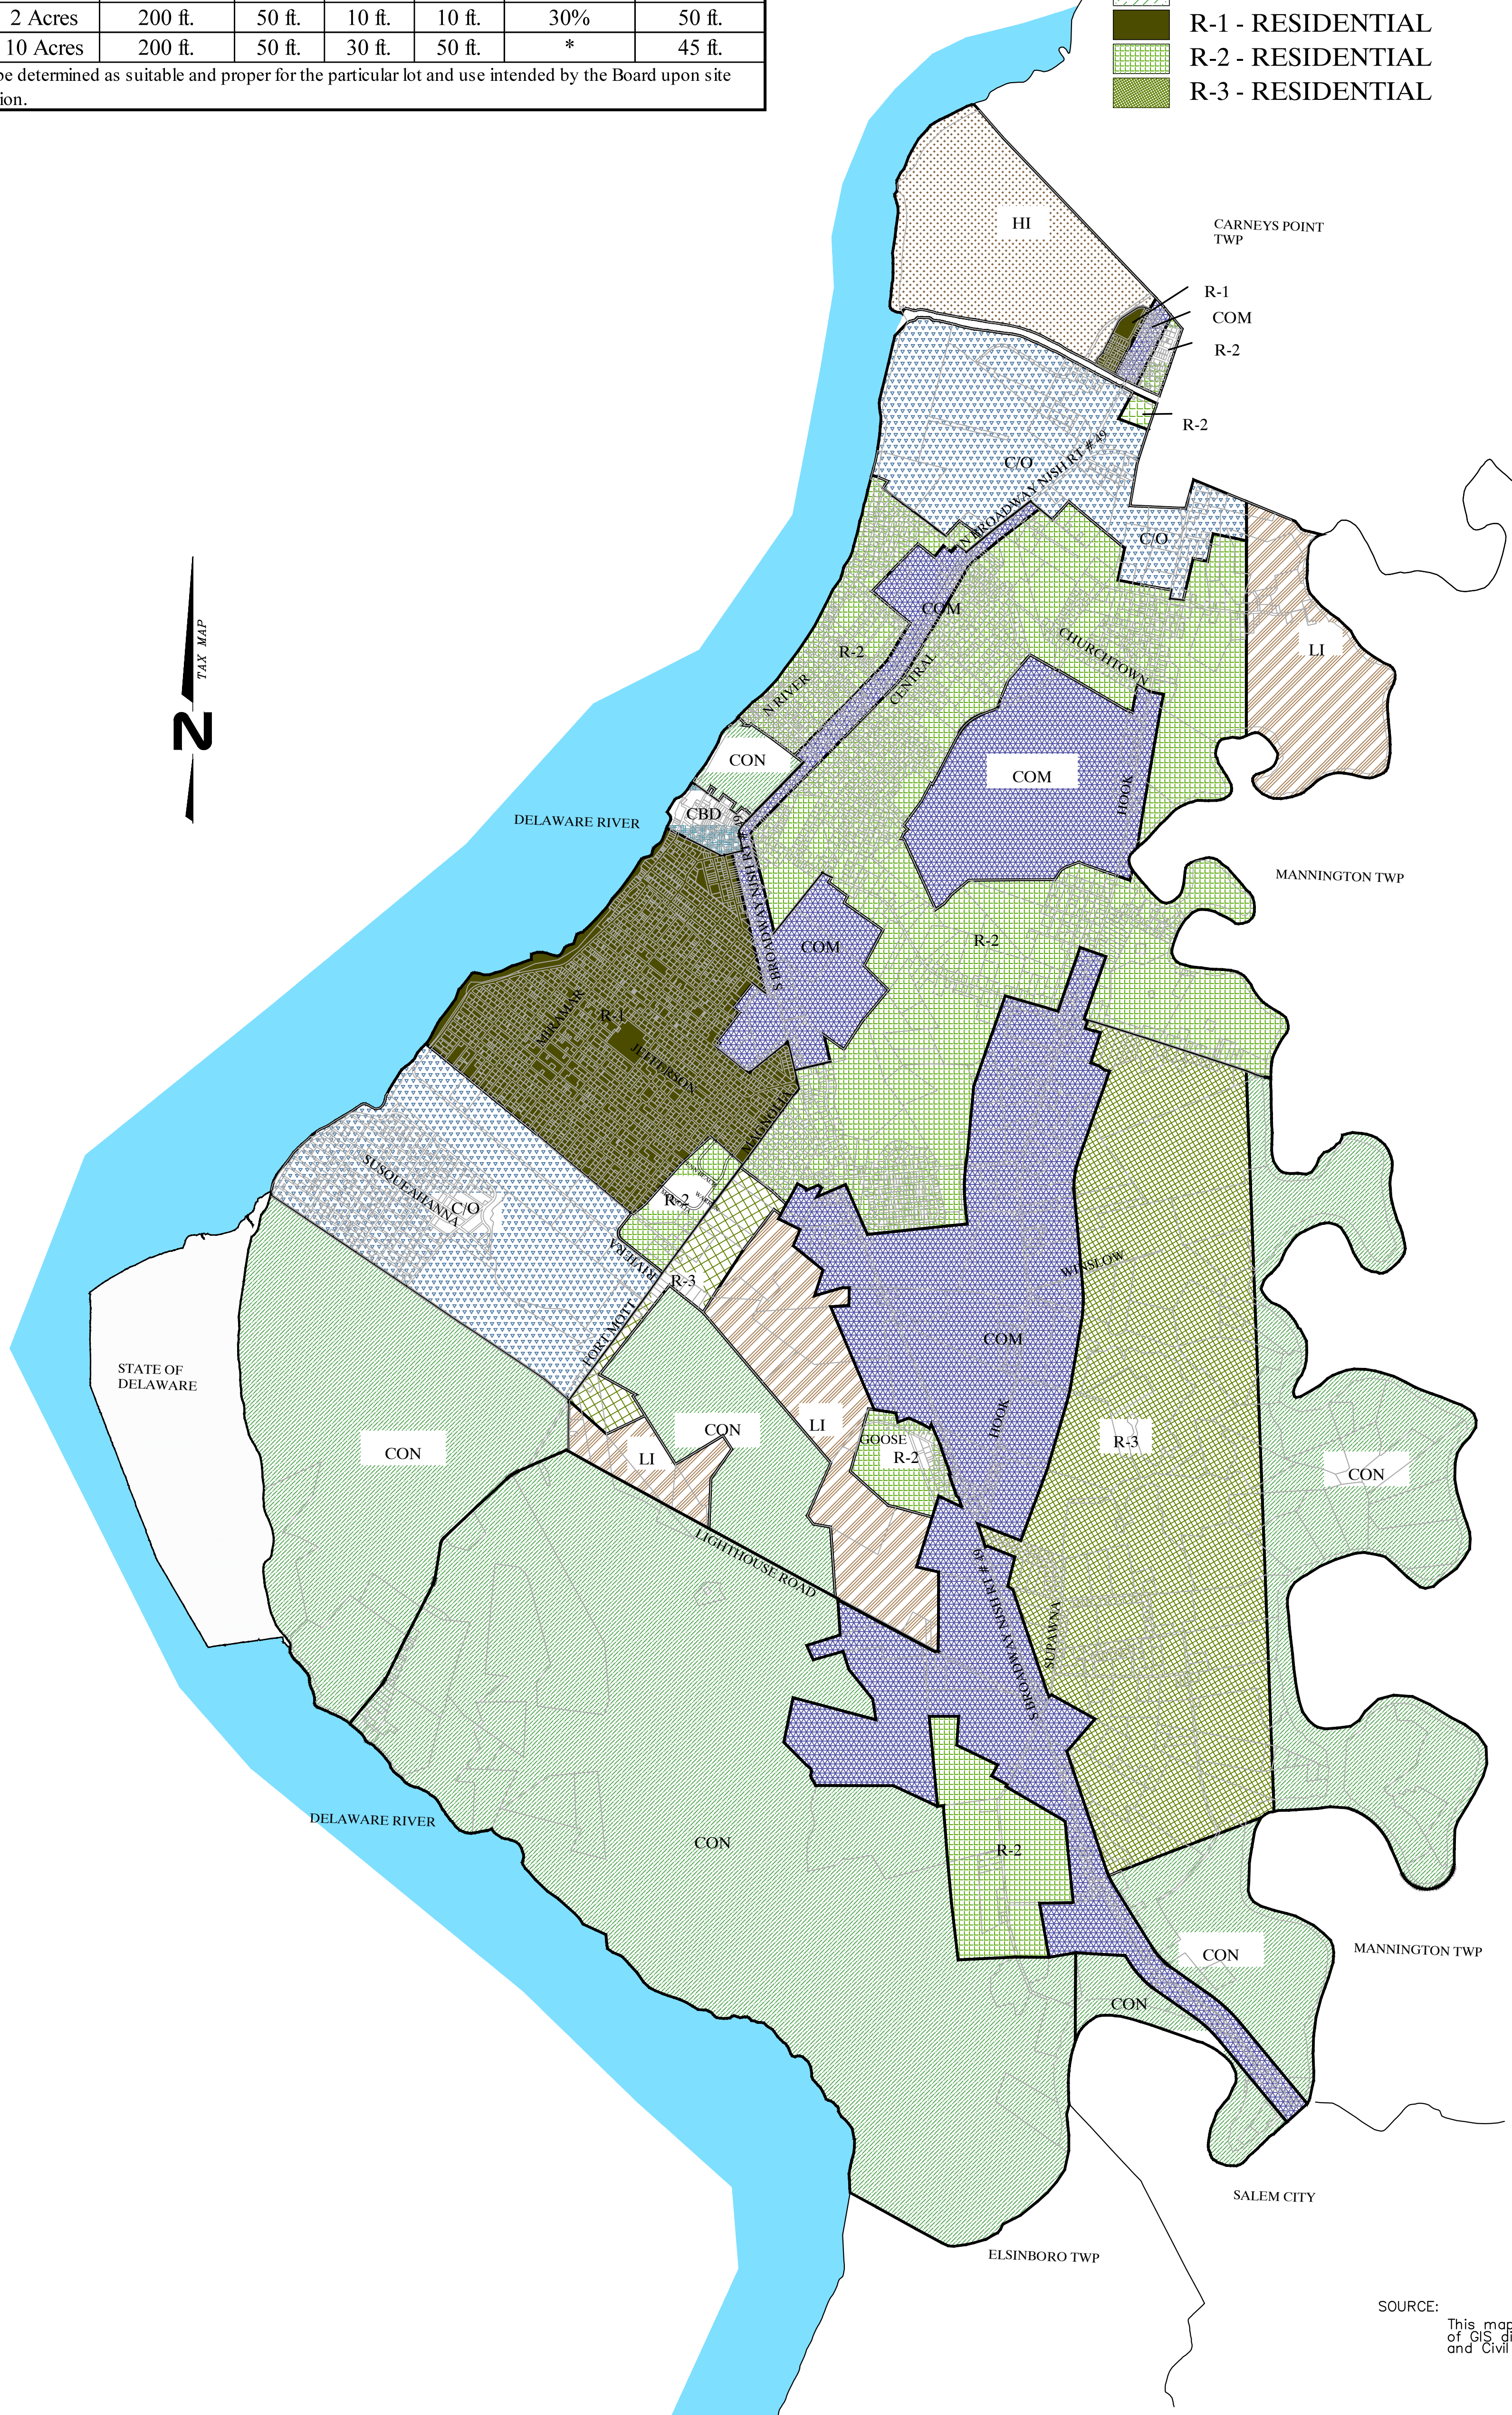


SOURCE: This map has been developed as a secondary product of GIS digital data provided by NUDEP, NJDOT, SCSGD and Civil Solutions, Inc. This map has not been verified.

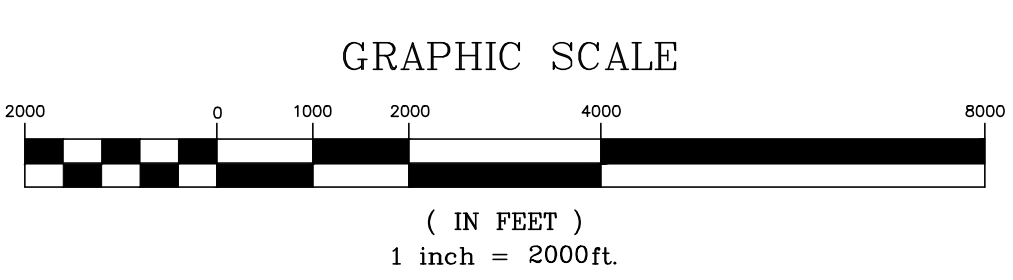

"DEVELOPMENT IN AREAS MAPPED AS WETLANDS, FLOOD PRONE AREAS, DESIGNATED RIVER AREAS, OR OTHER ENVIRONMENTALLY SENSITIVE AREAS MAY BE SUBJECT TO SPECIAL REGULATION UNDER FEDERAL OR STATE STATUTES OR RULES. INTERESTED PERSONS SHOULD CHECK WITH THE DEPARTMENT OF ENVIRONMENTAL PROTECTION FOR THE LATEST INFORMATION. DEPICTION OF ENVIRONMENTAL FEATURES IS FOR GENERAL INFORMATION PURPOSES ONLY, AND SHALL NOT BE CONSTRUED TO DEFINE THE LEGAL GEOGRAPHIC JURISDICTION OF SUCH STATUTES OR RULES."

MAP 4 - ZONING MAP
TOWNSHIP OF PENNSVILLE
WASTEWATER MANAGEMENT PLAN

TOWNSHIP OF PENNSVILLE, SALEM COUNTY, NEW JERSEY

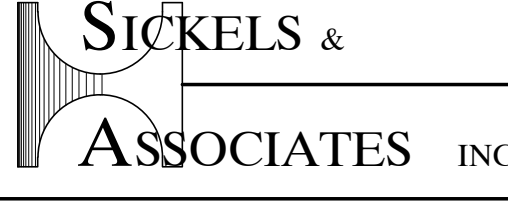
	SHERWOOD MEWS 833 KINGS HIGHWAY WOODBURY, NEW JERSEY 08096-3110 <small>N.J. CERTIFICATE OF AUTHORIZATION No. LC2007008</small>
	856-848-6800 FAX 848-8520

DRAWN: DJP
CHECKED: DSP
DATE: 1/13/06
FILE: PSA-118
SCALE: 1"=2000'
SHEET: 4 OF 7


DAVID S. PALGUTTA
 PROFESSIONAL ENGINEER N.J. LIC. No. 44500

DWG. NO. F-PSA-118



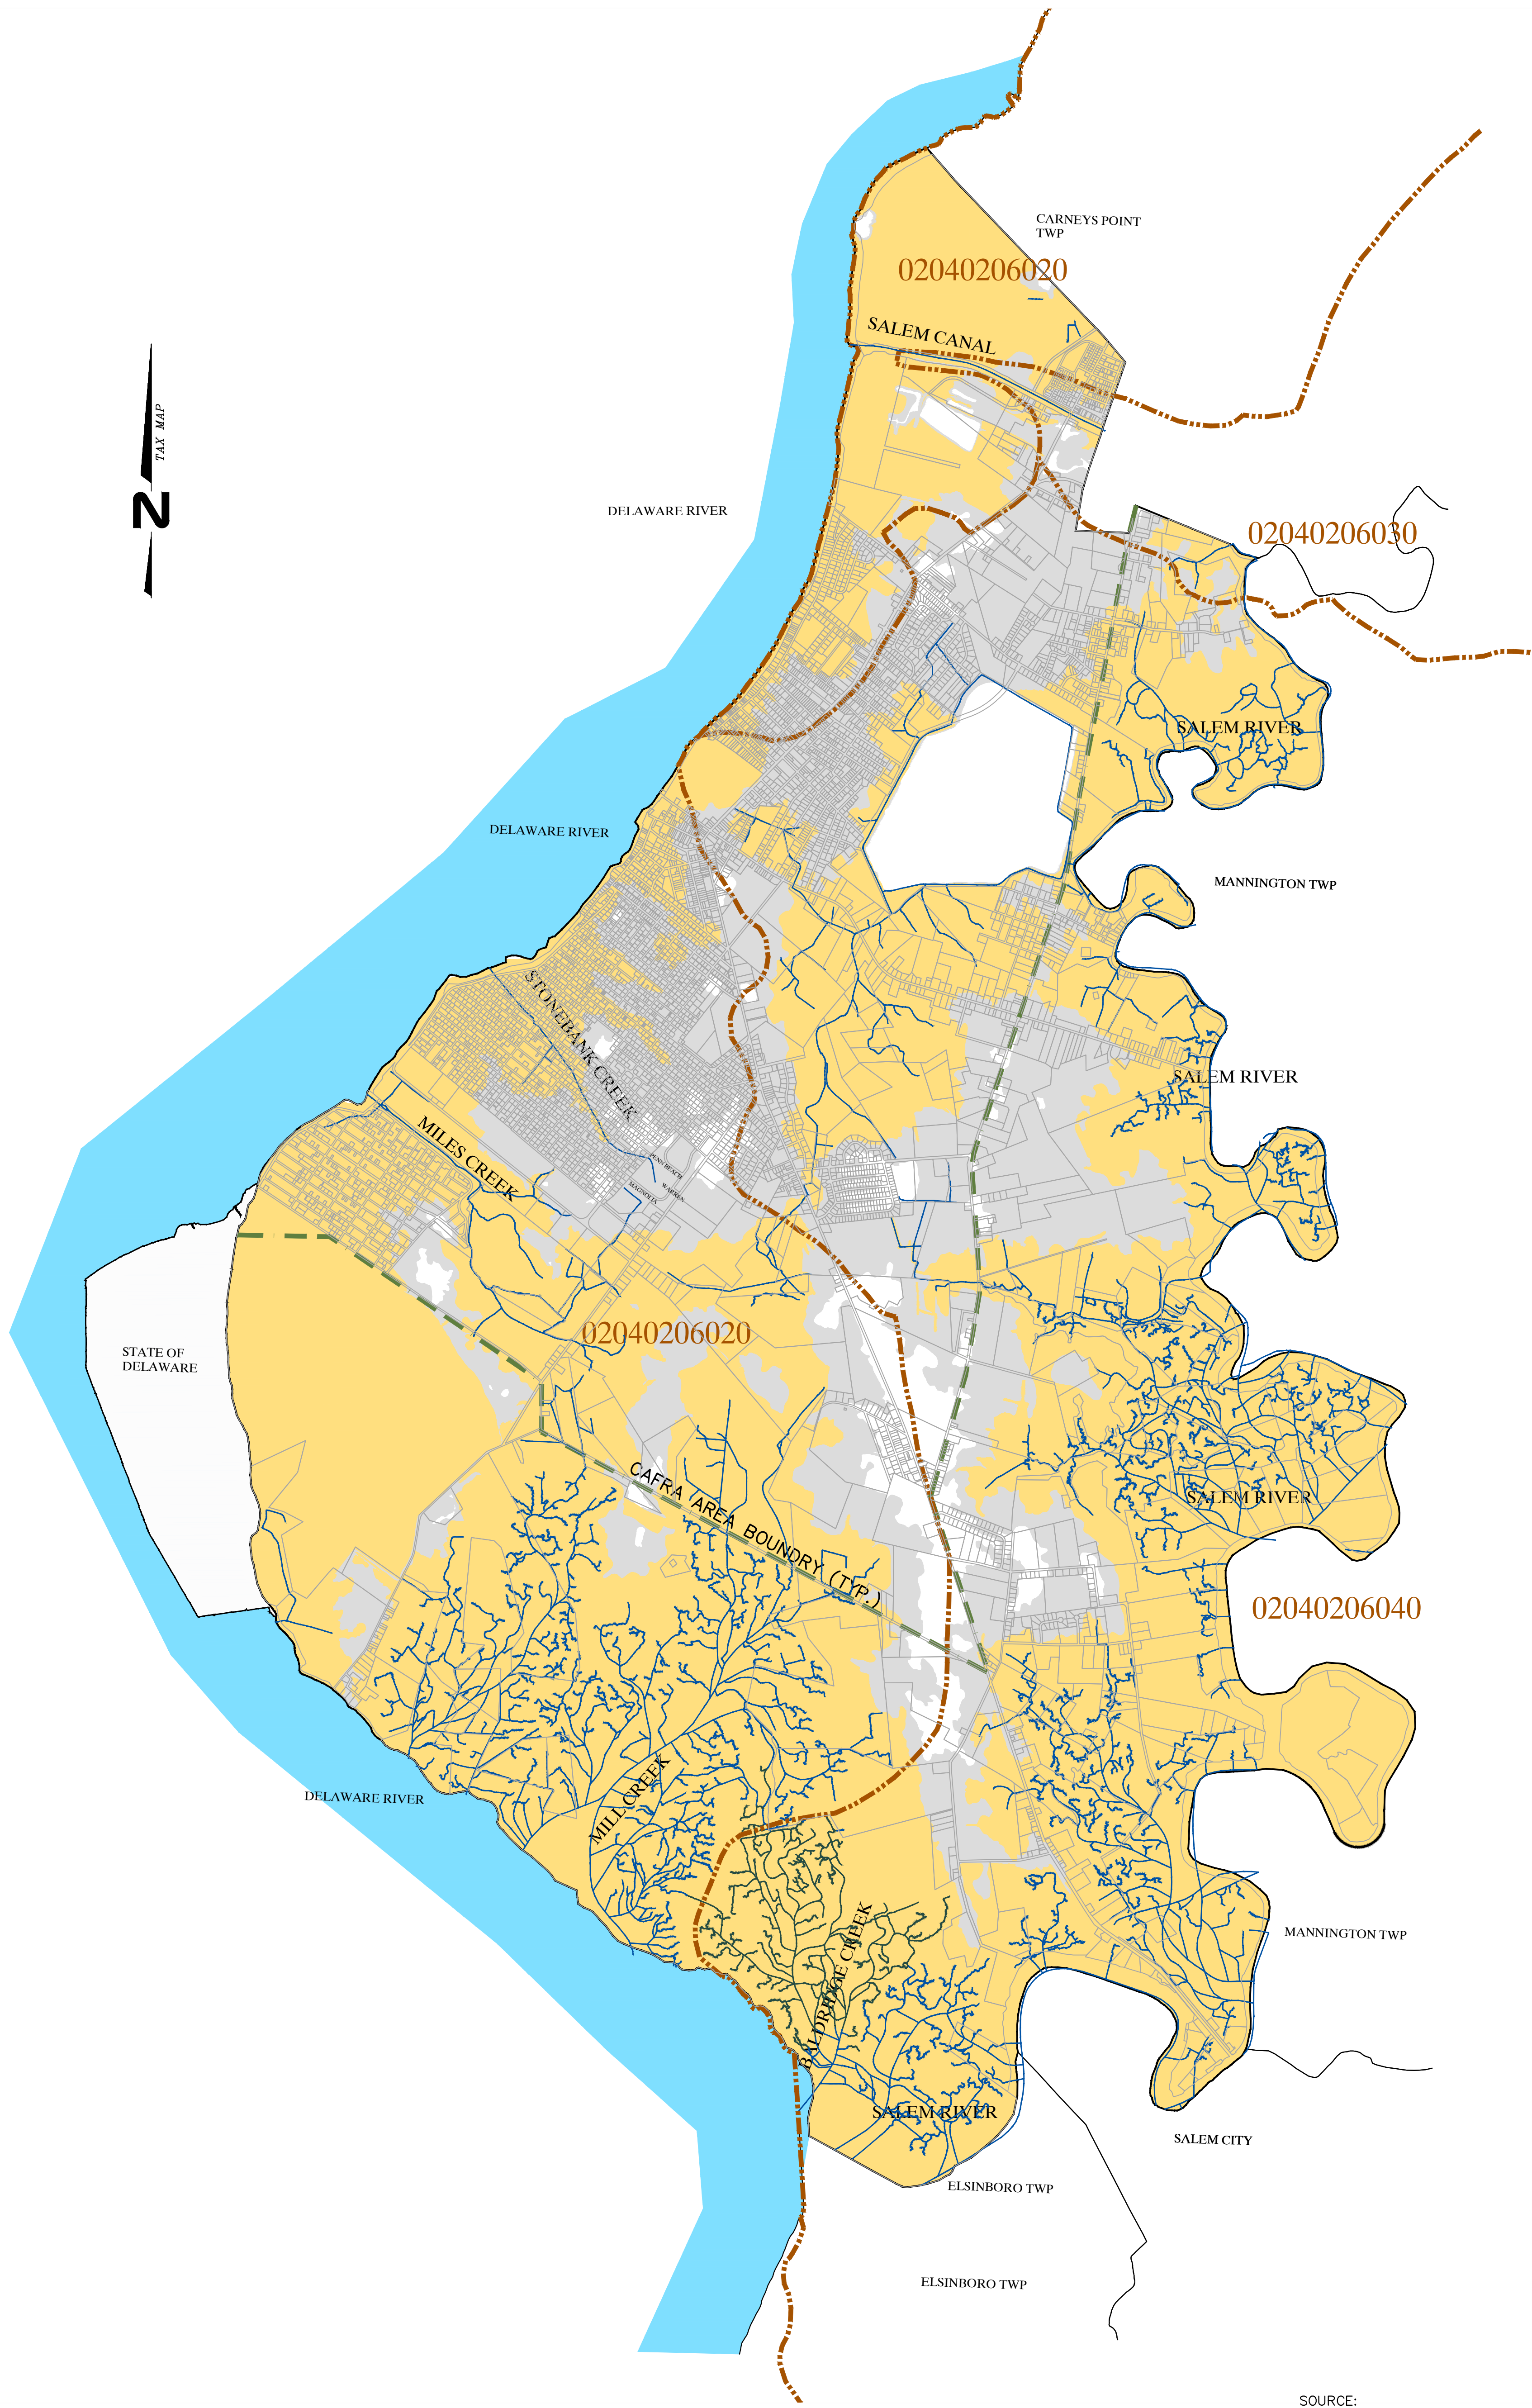


 
REVISIONS			
NO.	DATE	DESCRIPTION	BY
1.	4/28/06	REV. PER MTG W/NJDEP	DJP/DSP
2.	9/06/06	FORMAL APPLICATION SUBM.	DJP/DSP
3.	6/09/07	REV. SEWER SERV. AREA ENDORSED BY PSA	DJP/DSP
4.	3/30/09	REV. PER NJDEP LETTER DATED 2/11/09	DJP/DSP
5.	11/04/09	REV. PER NJDEP LETTER 10-8-09	DJP/DSP

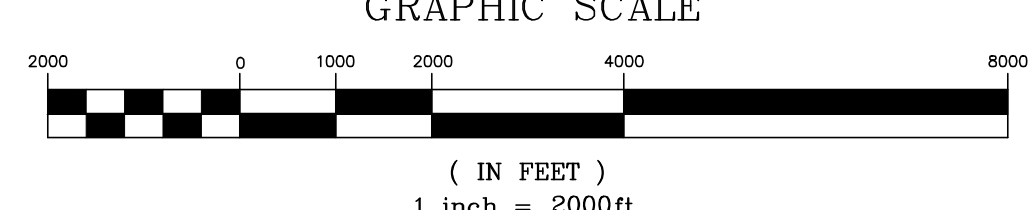

SOURCE: This map has been developed as a secondary product of GIS digital data provided by NJDEP, NJDOT, SCS&D and Civil Solutions, Inc. This map has not been verified.




LEGEND

-  FW2-NTC1/SE1 STREAMS
-  FW2-NT/SE1 STREAMS
-  CAFRA AREA
-  HUC-11
-  FEMA 100 YEAR AREA
-  FEMA 500 YEAR AREA

"DEVELOPMENT IN AREAS MAPPED AS WETLANDS, FLOOD PRONE AREAS, DESIGNATED RIVER AREAS, OR OTHER ENVIRONMENTALLY SENSITIVE AREAS MAY BE SUBJECT TO SPECIAL REGULATION UNDER FEDERAL OR STATE STATUTES OR RULES. INTERESTED PERSONS SHOULD CHECK WITH THE DEPARTMENT OF ENVIRONMENTAL PROTECTION FOR THE LATEST INFORMATION. DEPICTION OF ENVIRONMENTAL FEATURES IS FOR GENERAL INFORMATION PURPOSES ONLY, AND SHALL NOT BE CONSTRUED TO DEFINE THE LEGAL GEOGRAPHIC JURISDICTION OF SUCH STATUTES OR RULES."


MAP 5A - ENVIRONMENTAL FEATURES
TOWNSHIP OF PENNSVILLE
WASTEWATER MANAGEMENT PLAN

TOWNSHIP OF PENNSVILLE, SALEM COUNTY, NEW JERSEY

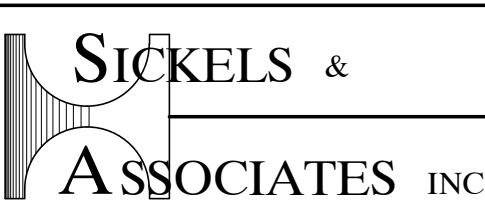



 <p>SICKELS & ASSOCIATES INC.</p>	<p>SHERWOOD MEWS 833 KINGS HIGHWAY WOODBURY, NEW JERSEY 08096-3110</p> <p>856-848-6800 FAX 848-8520</p>
---	---

<p>DAVID S. PALGUTTA PROFESSIONAL ENGINEER N.J. LIC. No. 44500</p>	<table border="1" style="font-size: small;"> <tr><td>DRAWN</td><td>DJP</td></tr> <tr><td>CHECKED</td><td>DSP</td></tr> <tr><td>DATE</td><td>1/13/06</td></tr> <tr><td>FILE</td><td>PSA-118</td></tr> <tr><td>SCALE</td><td>1"=2000'</td></tr> <tr><td>SHEET</td><td>5 OF 7</td></tr> <tr><td>DWG. NO.</td><td>F-PSA-118</td></tr> </table>	DRAWN	DJP	CHECKED	DSP	DATE	1/13/06	FILE	PSA-118	SCALE	1"=2000'	SHEET	5 OF 7	DWG. NO.	F-PSA-118
DRAWN	DJP														
CHECKED	DSP														
DATE	1/13/06														
FILE	PSA-118														
SCALE	1"=2000'														
SHEET	5 OF 7														
DWG. NO.	F-PSA-118														

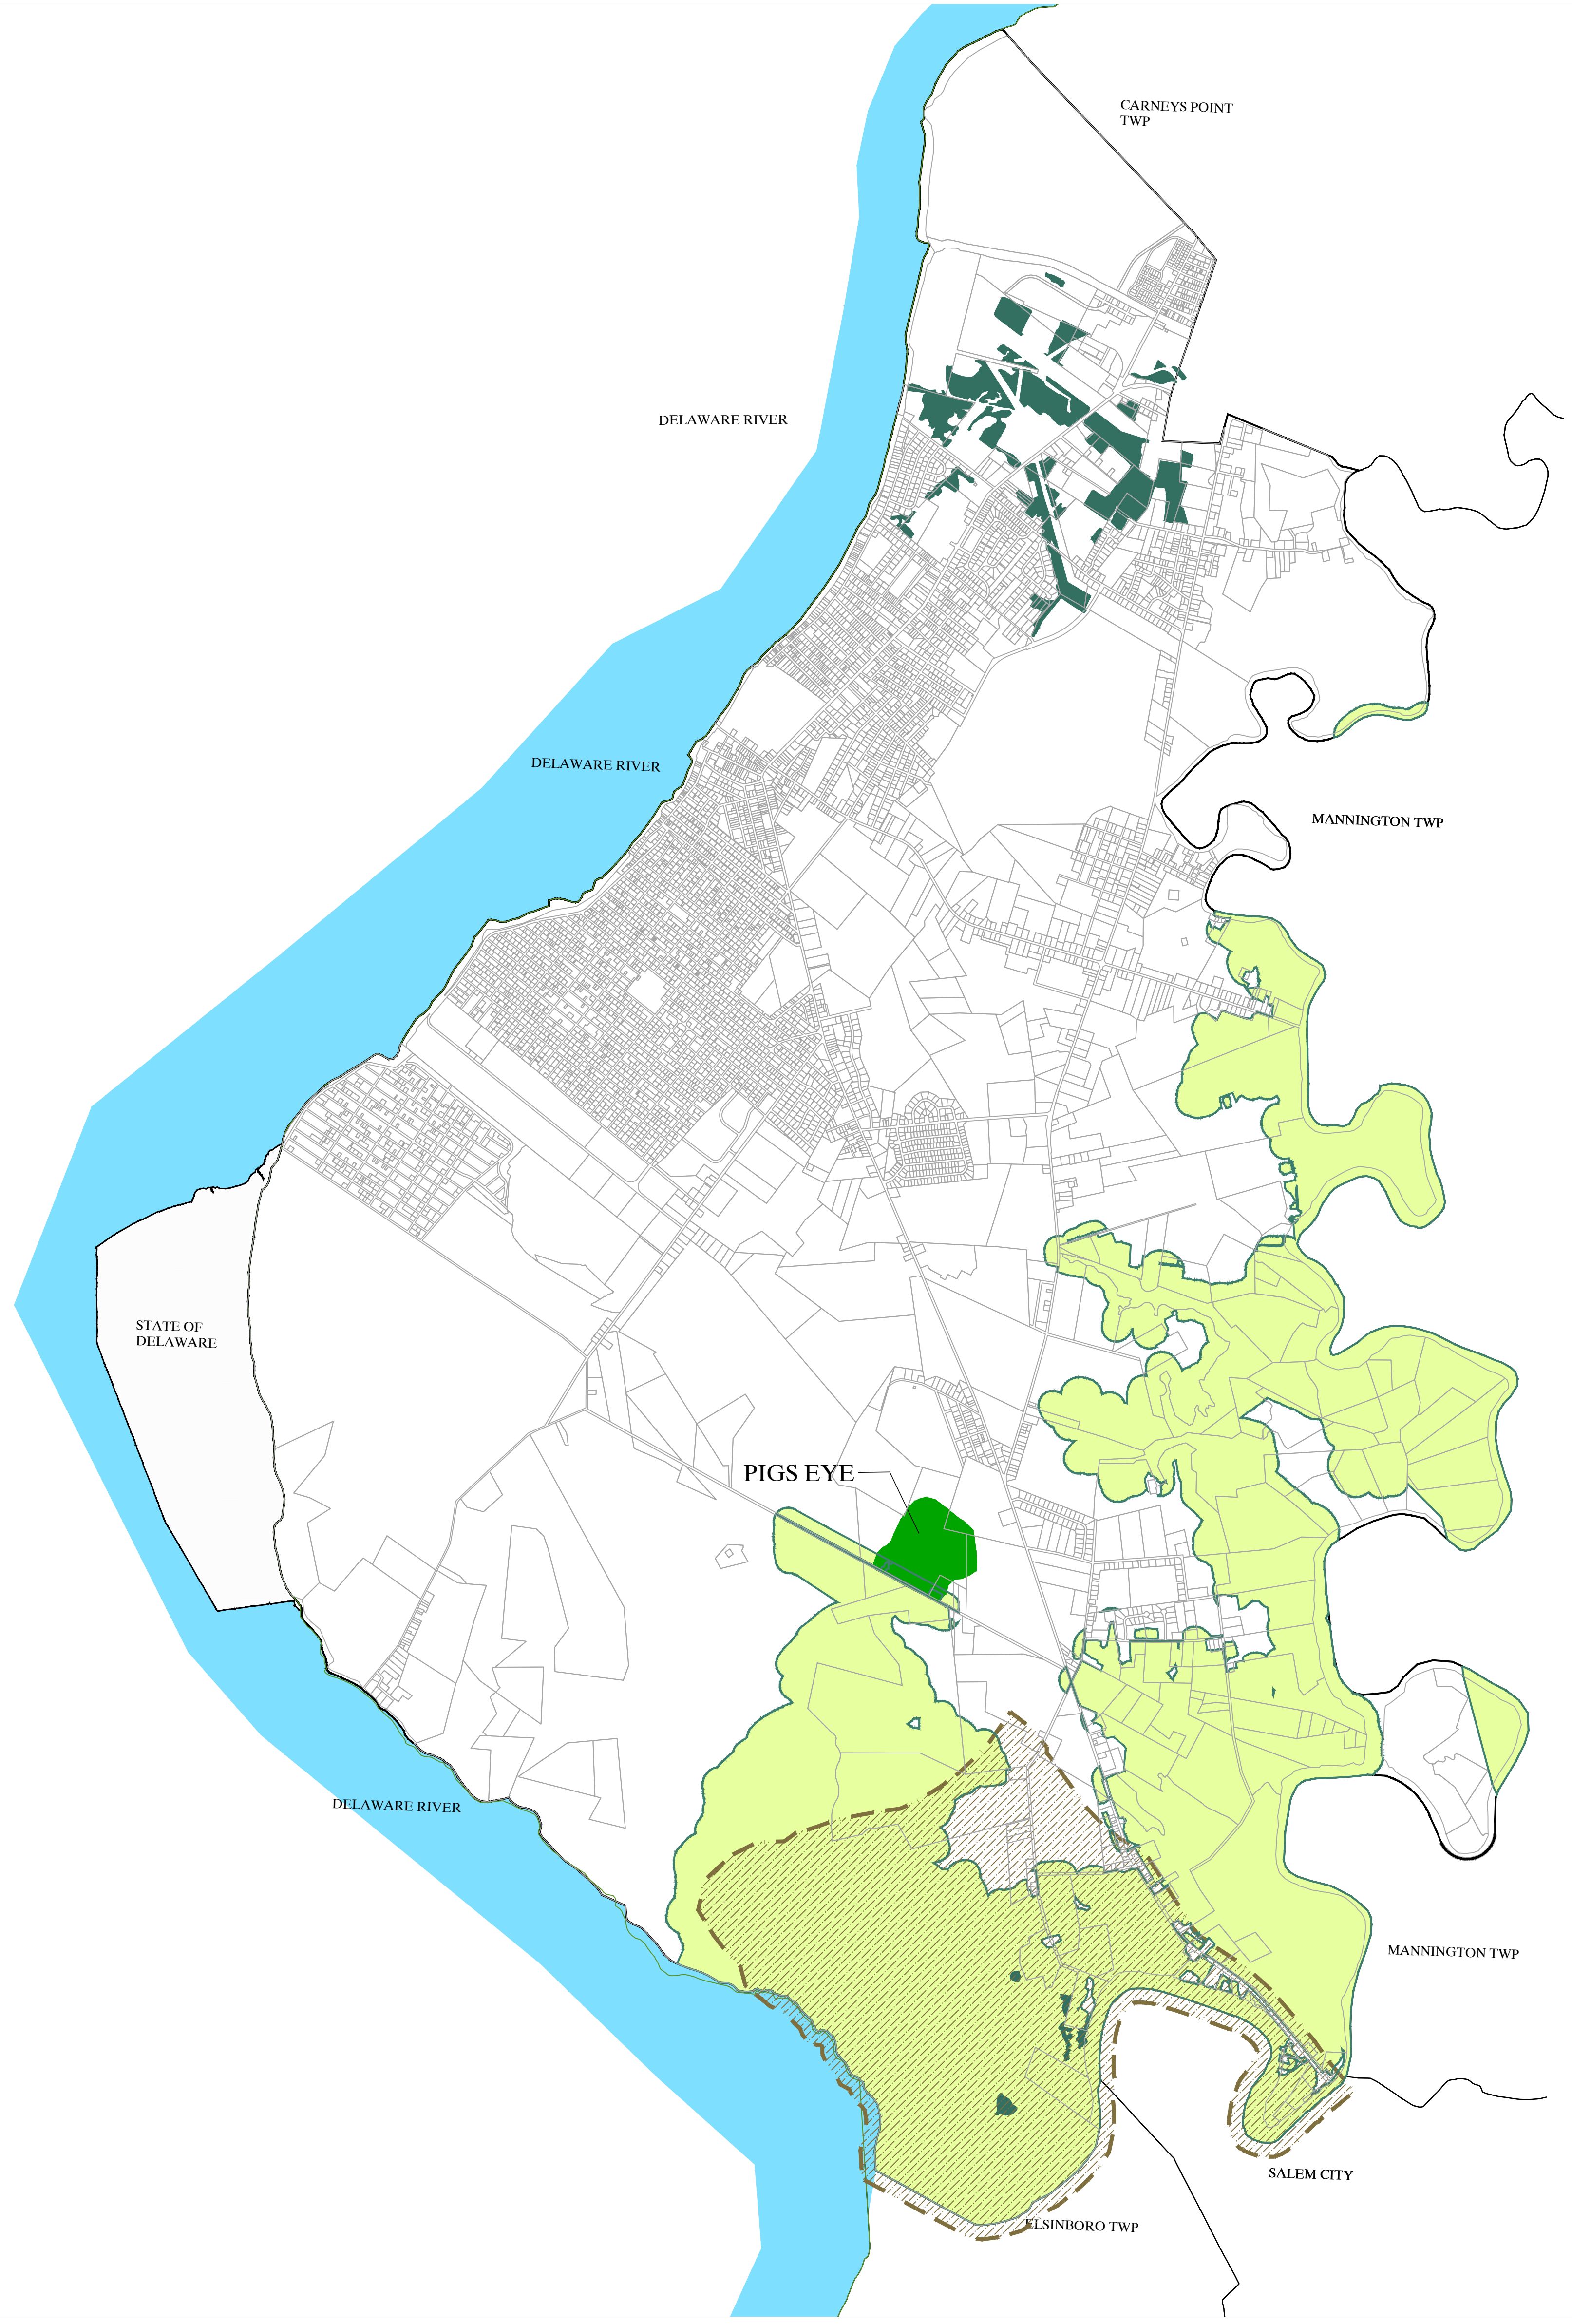
REVISIONS			
NO.	DATE	DESCRIPTION	BY
1.	4/28/06	REV. PER MTG W/NUDEP	DJP/DSP
2.	9/06/06	FORMAL APPLICATION SUBM.	DJP/DSP
3.	3/30/09	REV. PER NUDEP LETTER DATED 2/11/09	DJP/DSP
4.	11/04/09	REV. PER NUDEP LETTER 10-8-09	DJP/DSP



LEGEND

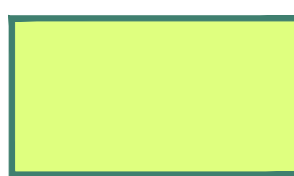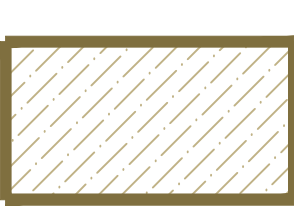-  **FORESTED WETLANDS (RANK 3,4,5)**
-  **NATURAL HERITAGE PRIORITY SITE (NHPS)**
-  **BALD EAGLE FORAGING AREA**
-  **NON-DEGRADATION WATER AREA**

SOURCE: This map has been developed as a secondary product of GIS digital data provided by NUDEP, NJDOT, SCSCD and Civil Solutions, Inc. This map has not been verified.

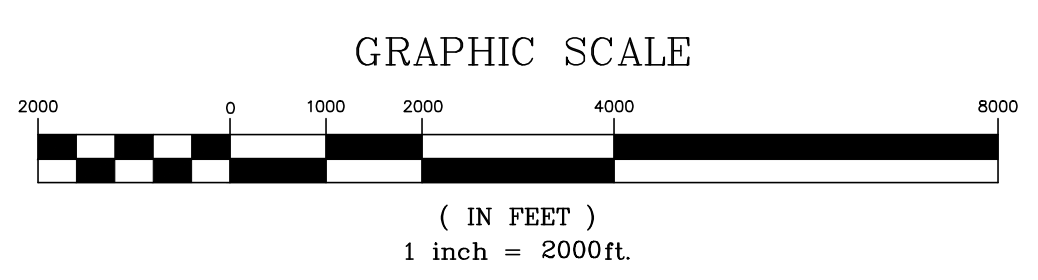

"DEVELOPMENT IN AREAS MAPPED AS WETLANDS, FLOOD PRONE AREAS, DESIGNATED RIVER AREAS, OR OTHER ENVIRONMENTALLY SENSITIVE AREAS MAY BE SUBJECT TO SPECIAL REGULATION UNDER FEDERAL OR STATE STATUTES OR RULES. INTERESTED PERSONS SHOULD CHECK WITH THE DEPARTMENT OF ENVIRONMENTAL PROTECTION FOR THE LATEST INFORMATION. DEPICTION OF ENVIRONMENTAL FEATURES IS FOR GENERAL INFORMATION PURPOSES ONLY, AND SHALL NOT BE CONSTRUED TO DEFINE THE LEGAL GEOGRAPHIC JURISDICTION OF SUCH STATUTES OR RULES."

MAP 5C - ENVIRONMENTAL FEATURES ENDANGERED SPECIES AND PRISTINE AREAS TOWNSHIP OF PENNSVILLE WASTEWATER MANAGEMENT PLAN
TOWNSHIP OF PENNSVILLE, SALEM COUNTY, NEW JERSEY

SICKELS & ASSOCIATES INC.
SHERWOOD MEWS
833 KINGS HIGHWAY
WOODBURY, NEW JERSEY 08096-3110
No. CA2756866
856-848-6800
FAX 848-855210

DAVID S. PALGUTTA
PROFESSIONAL ENGINEER N.J. LIC. No. 44500

DRAWN	DJP
CHECKED	DSP
DATE	1/13/06
FILE	PSA-118
SCALE	1"=2000'
SHEET	7 of 7
DWG. NO.	F-PSA-118