



ATLANTIC COUNTY

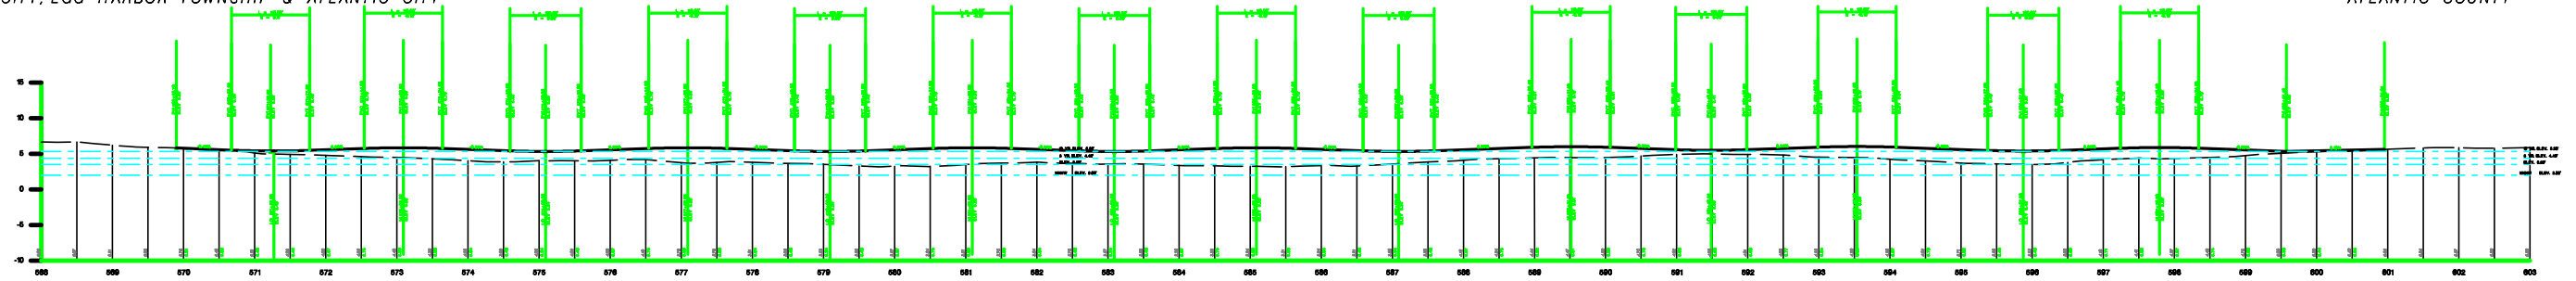

RT 40 / 322 (PARIS PLACE TO TRENTON PLACE)
ROADWAY ABOVE THE 4.50' W.S.E.

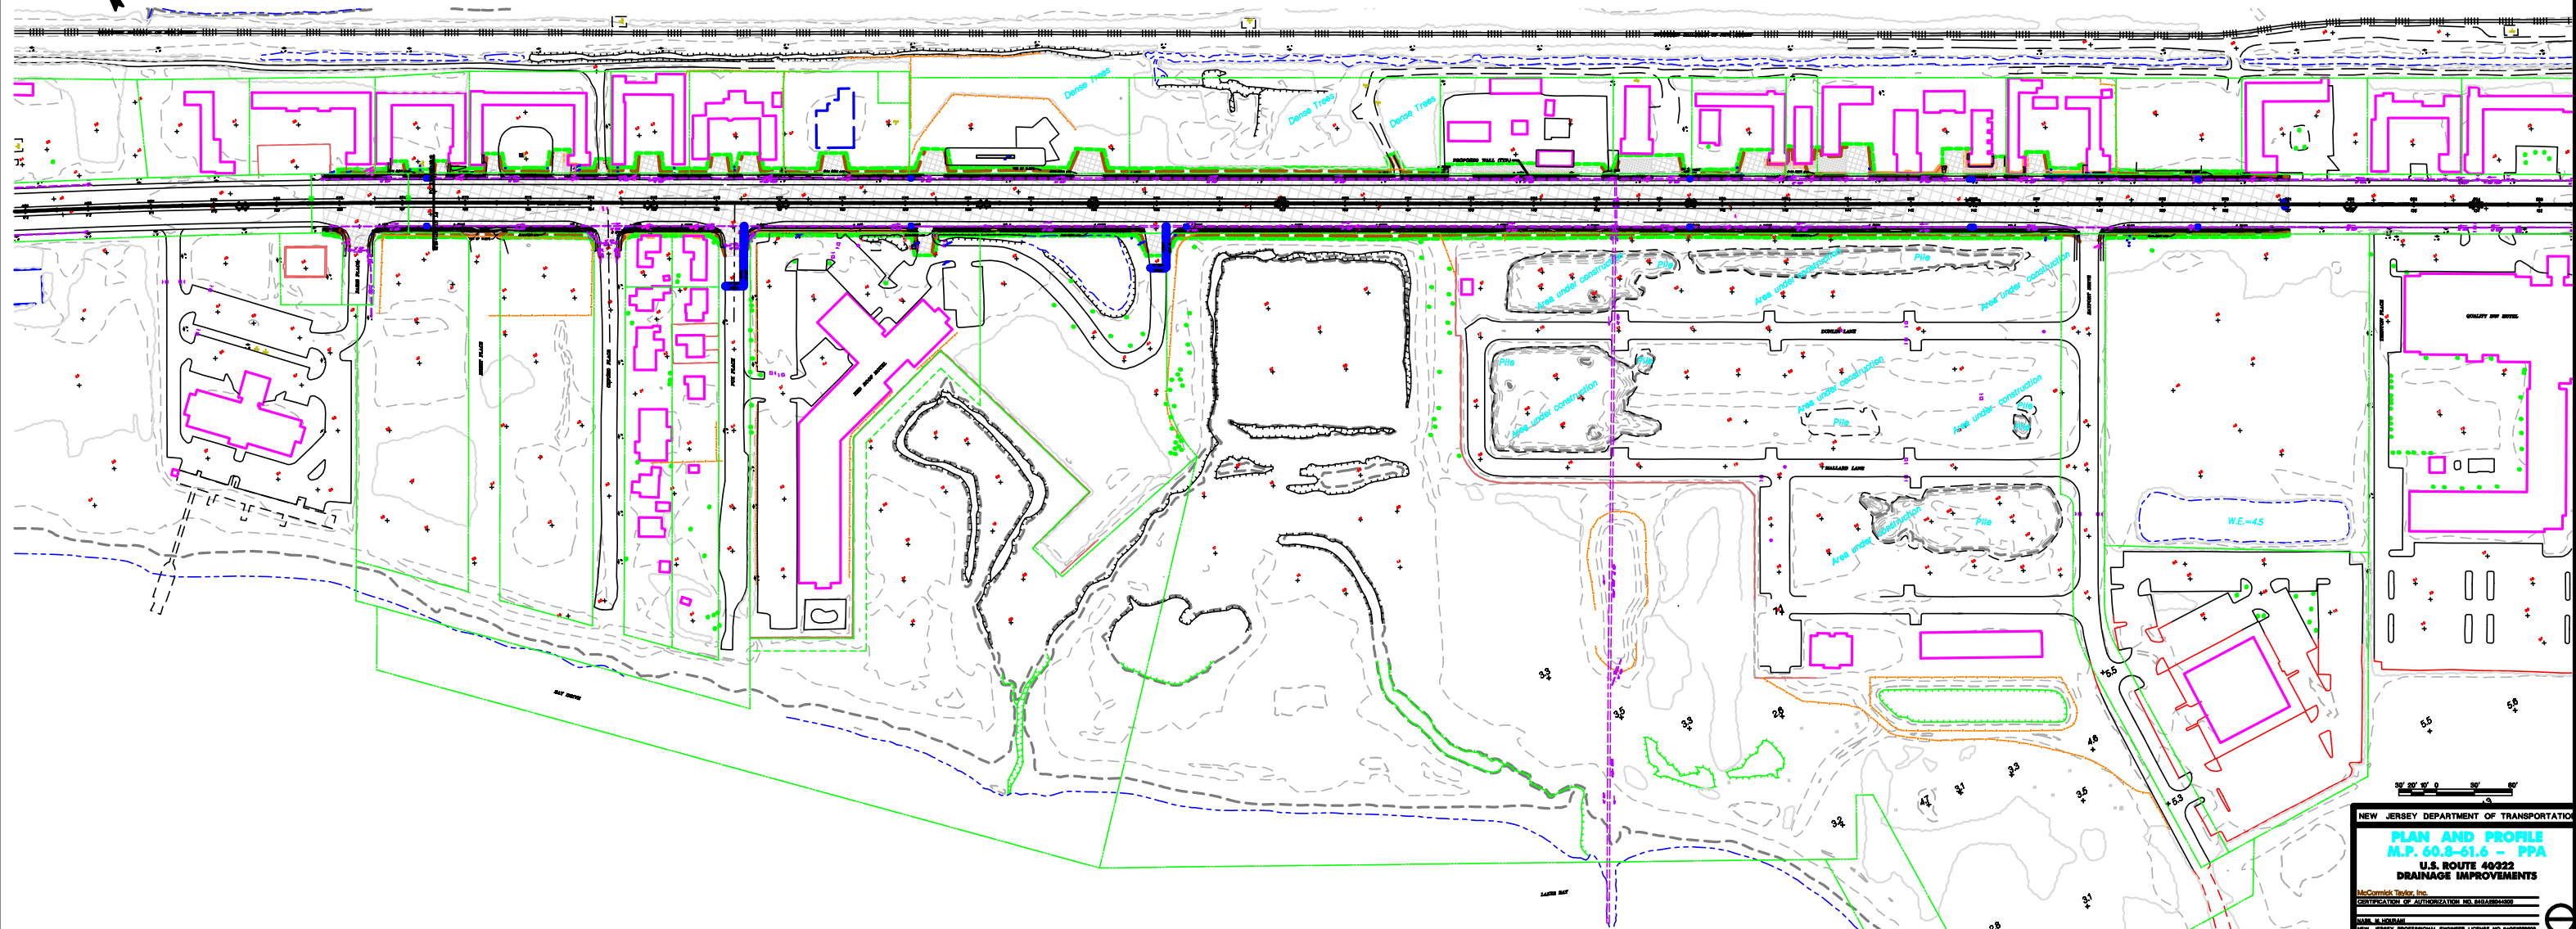

McCormick
James A. Patterson
Director, Office of
Strategic Planning

NEW JERSEY DEPARTMENT OF TRANSPORTATION

PLAN AND PROFILE
M.P. 60.8-61.6 - PPA
U.S. ROUTE 40322
DRAINAGE IMPROVEMENTS

McCormick Taylor, Inc.
CERTIFICATION OF AUTHORIZATION NO. 84284284589

NAME & ADDRESS