



pen table= \\n\jdotprjws\vsystem\jdotprjws\Projects\NJDOTEng\Plot\TBLs\Roadway\basic.tbl
 scale= 30.0000000;1.0000000
 date= 17-DEC-2007 09:37
 ID= TFXBHAY
 BDC070-01-ORIGINAL SHEET
 file=

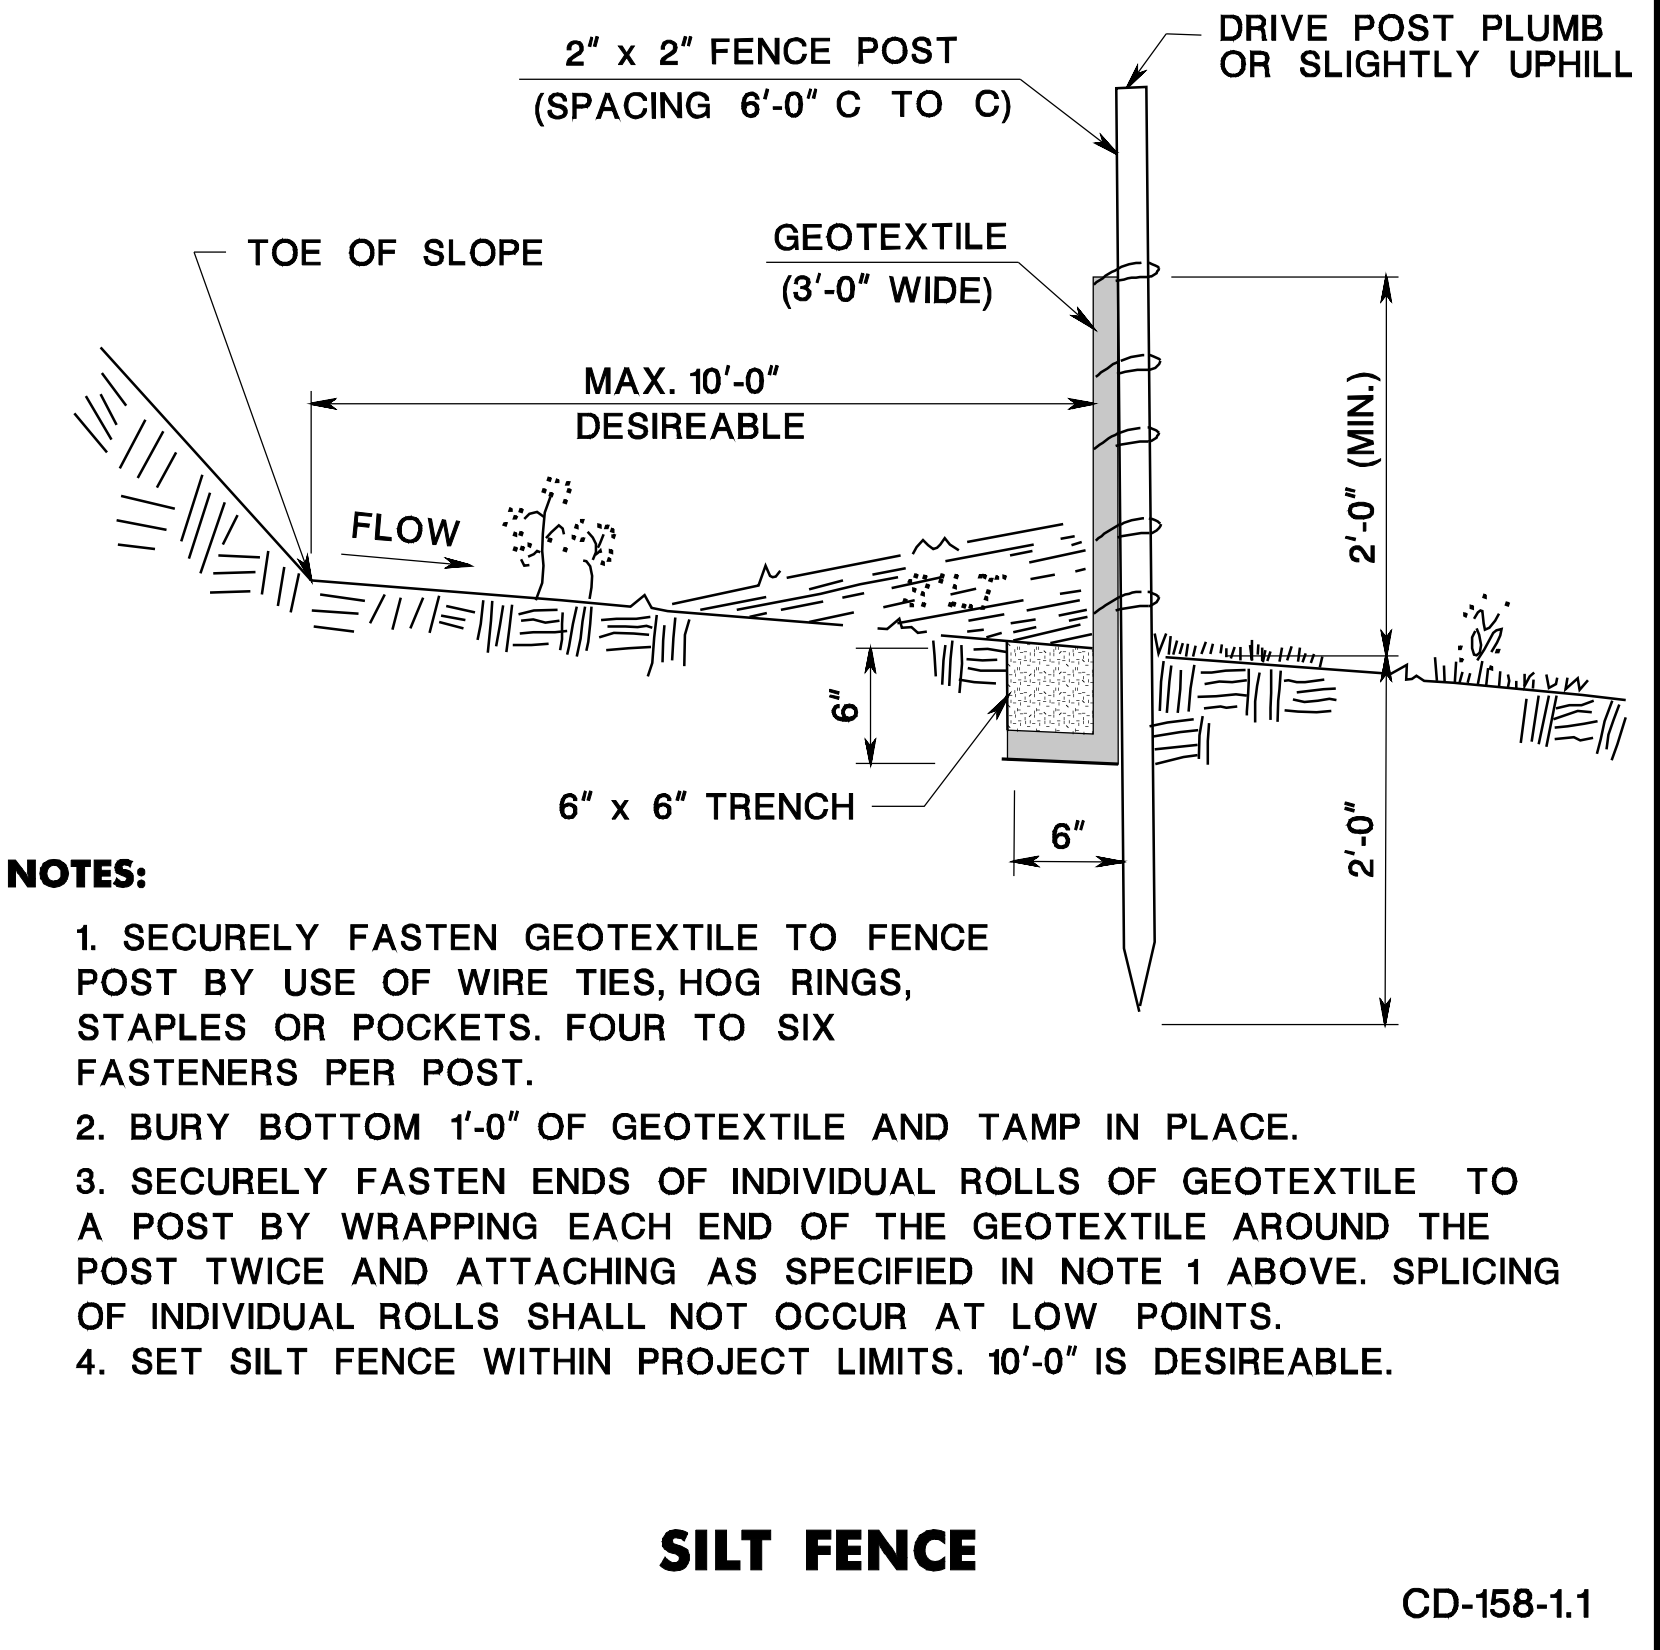


SILT FENCE

CD-158-1.1

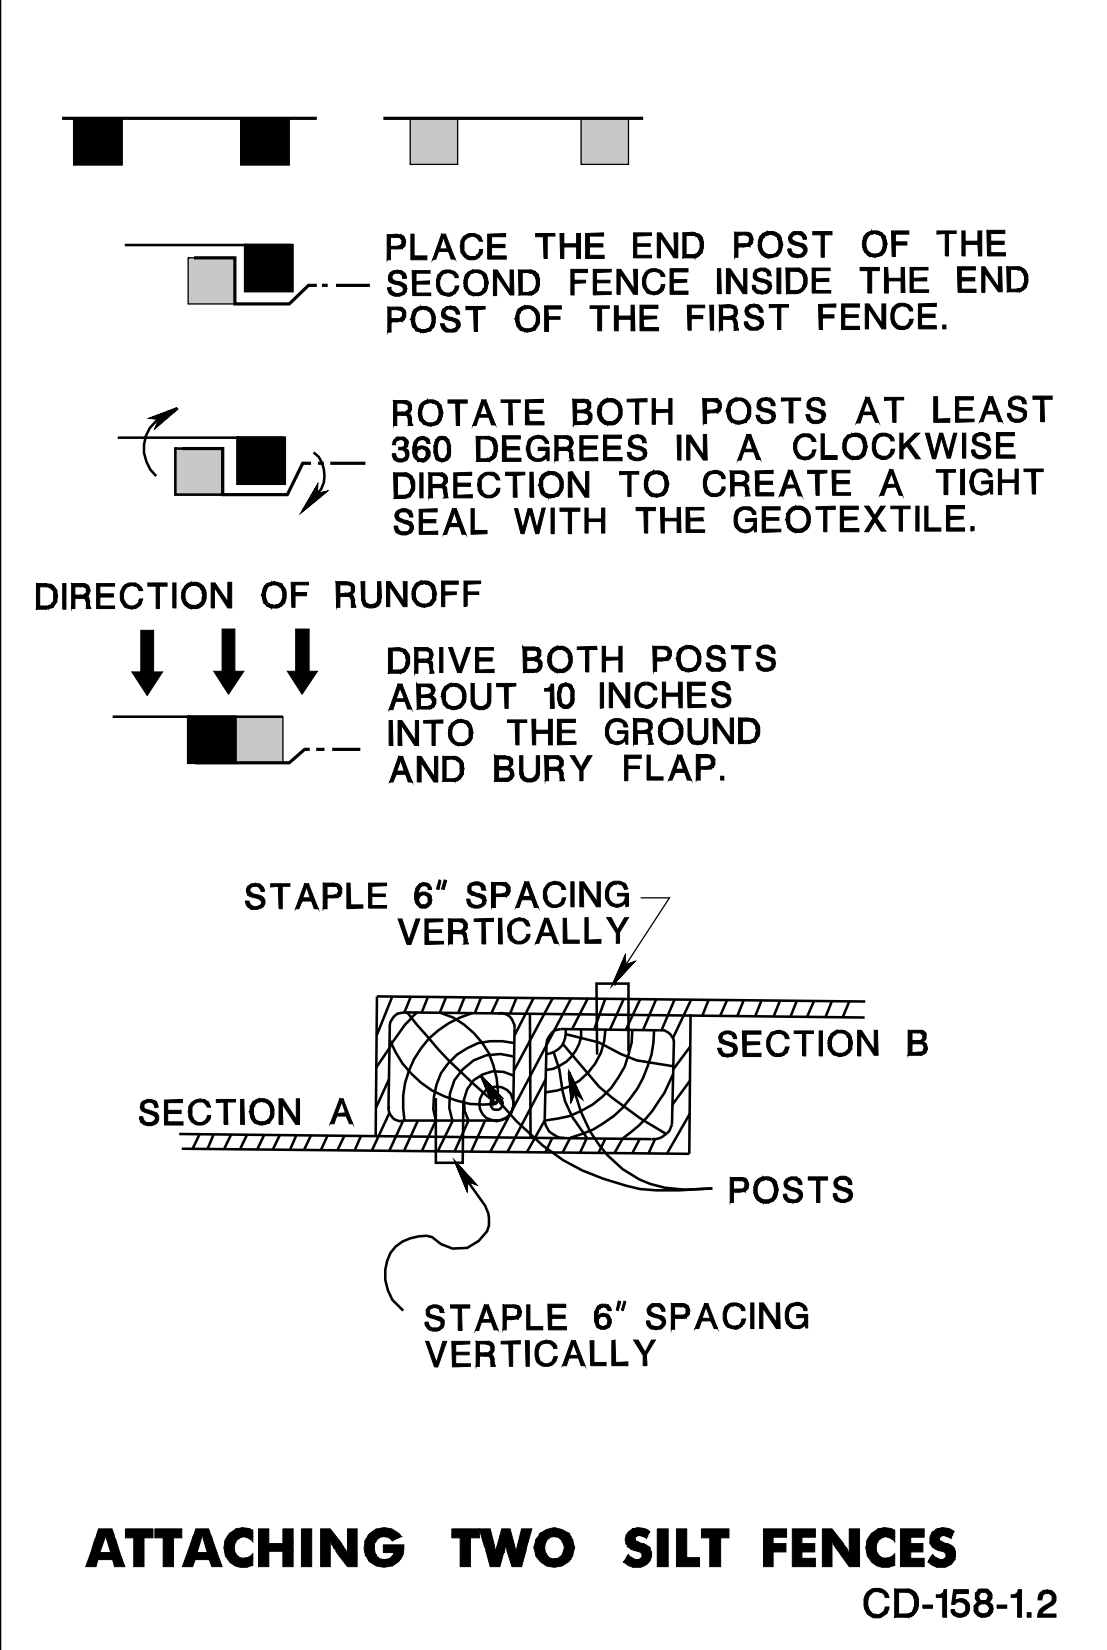


ATTACHING TWO SILT FENCES

CD-158-1.2

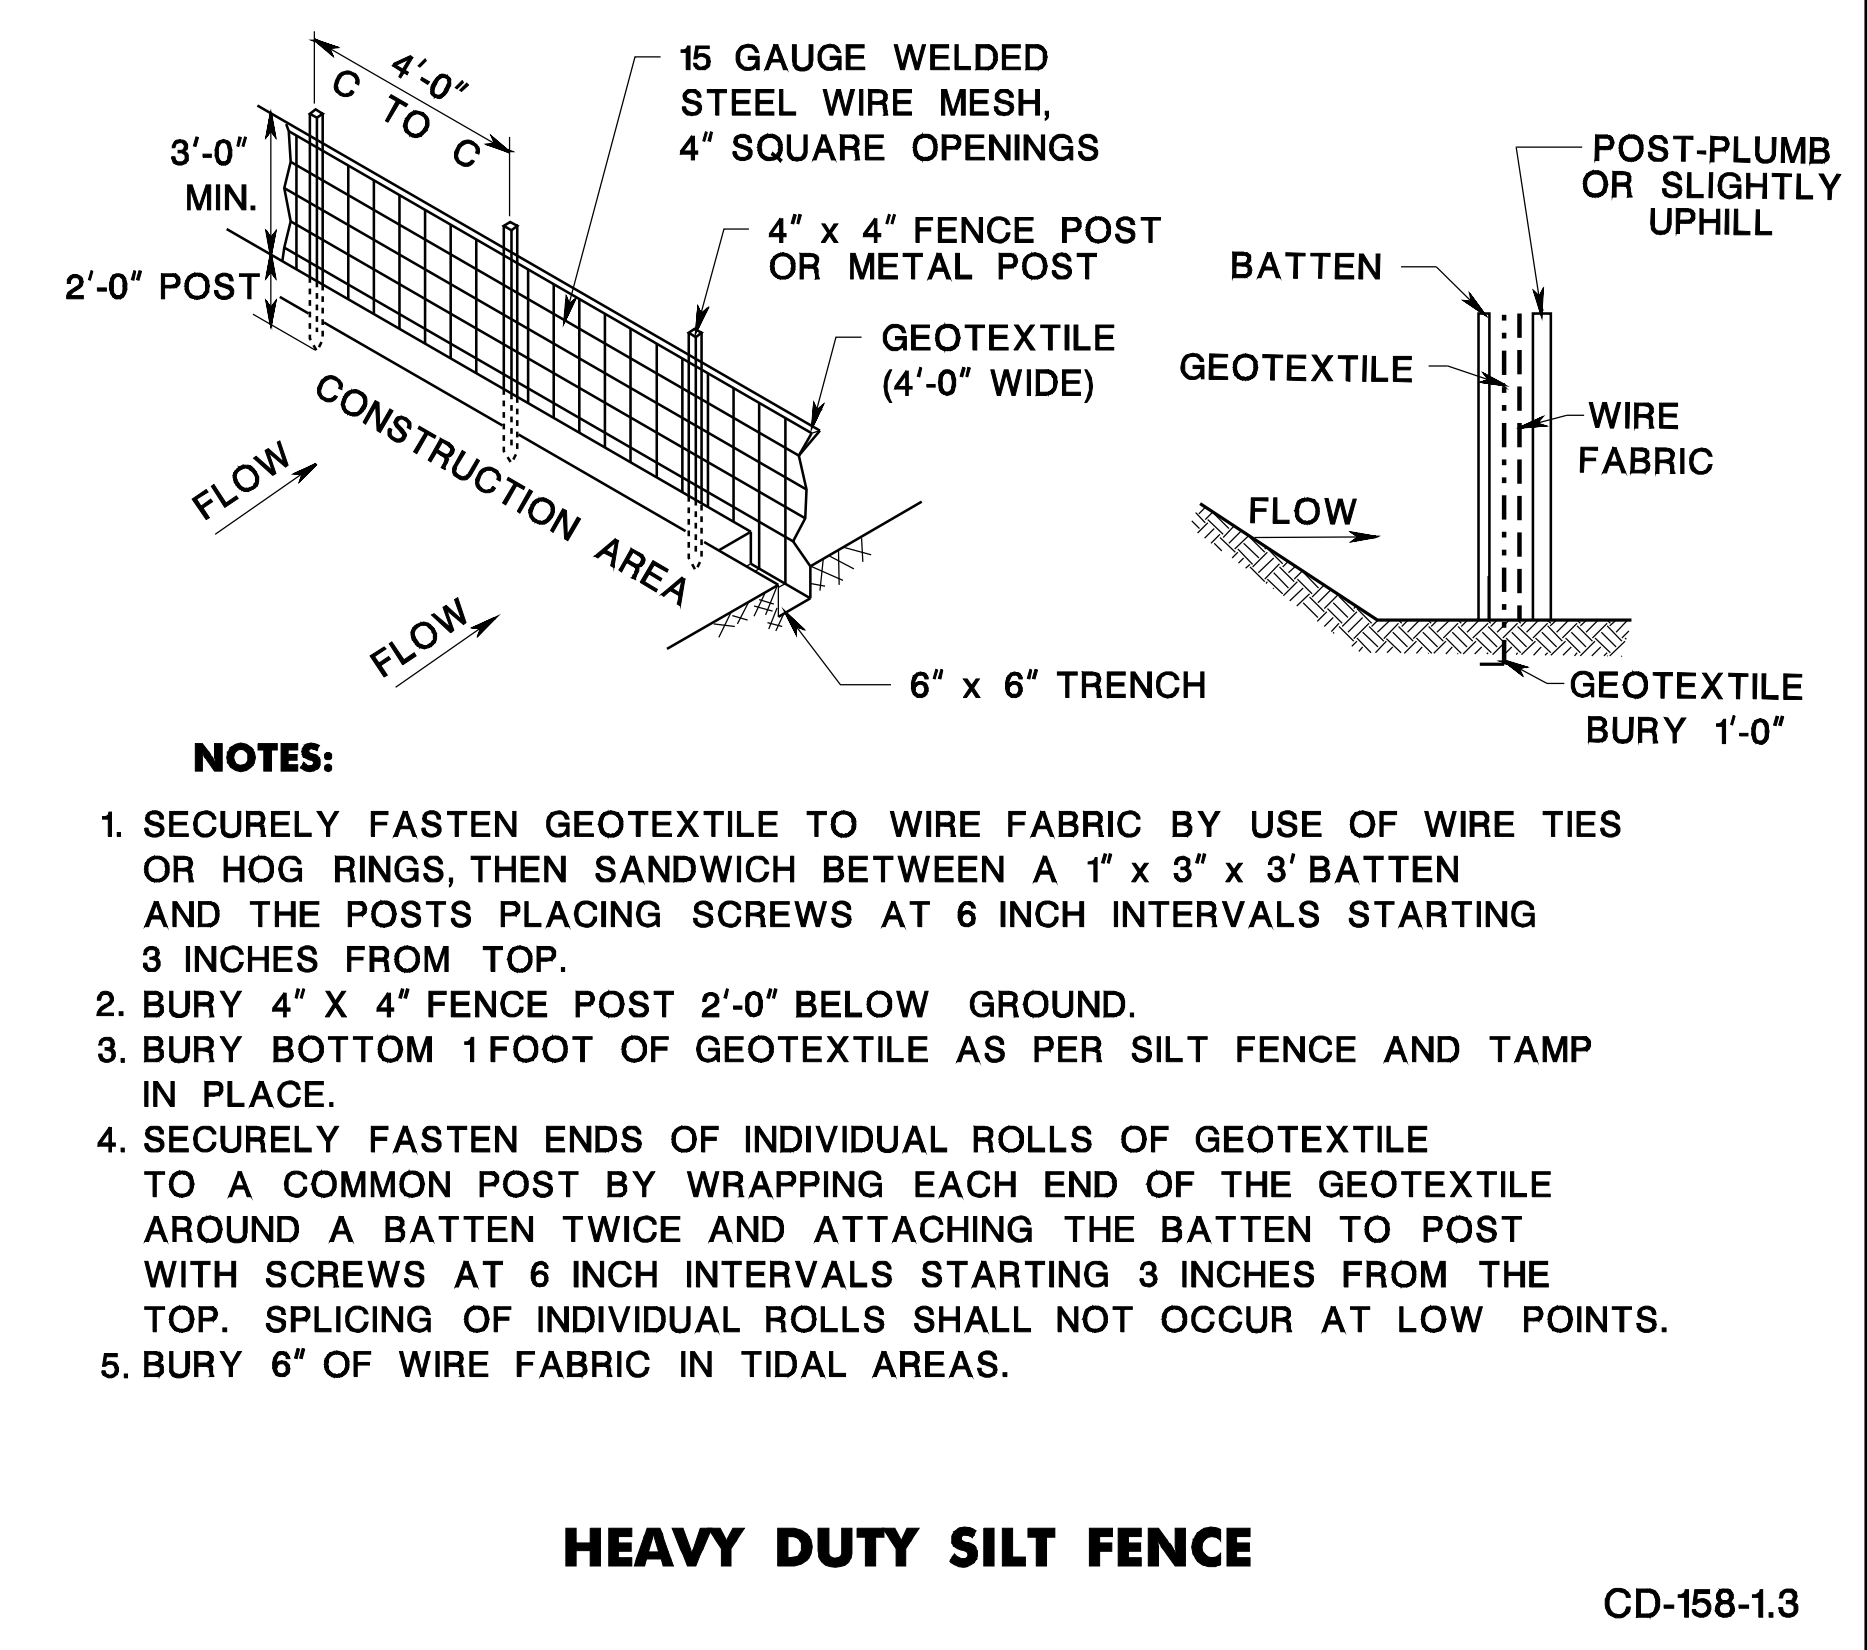


HEAVY DUTY SILT FENCE

CD-158-1.3

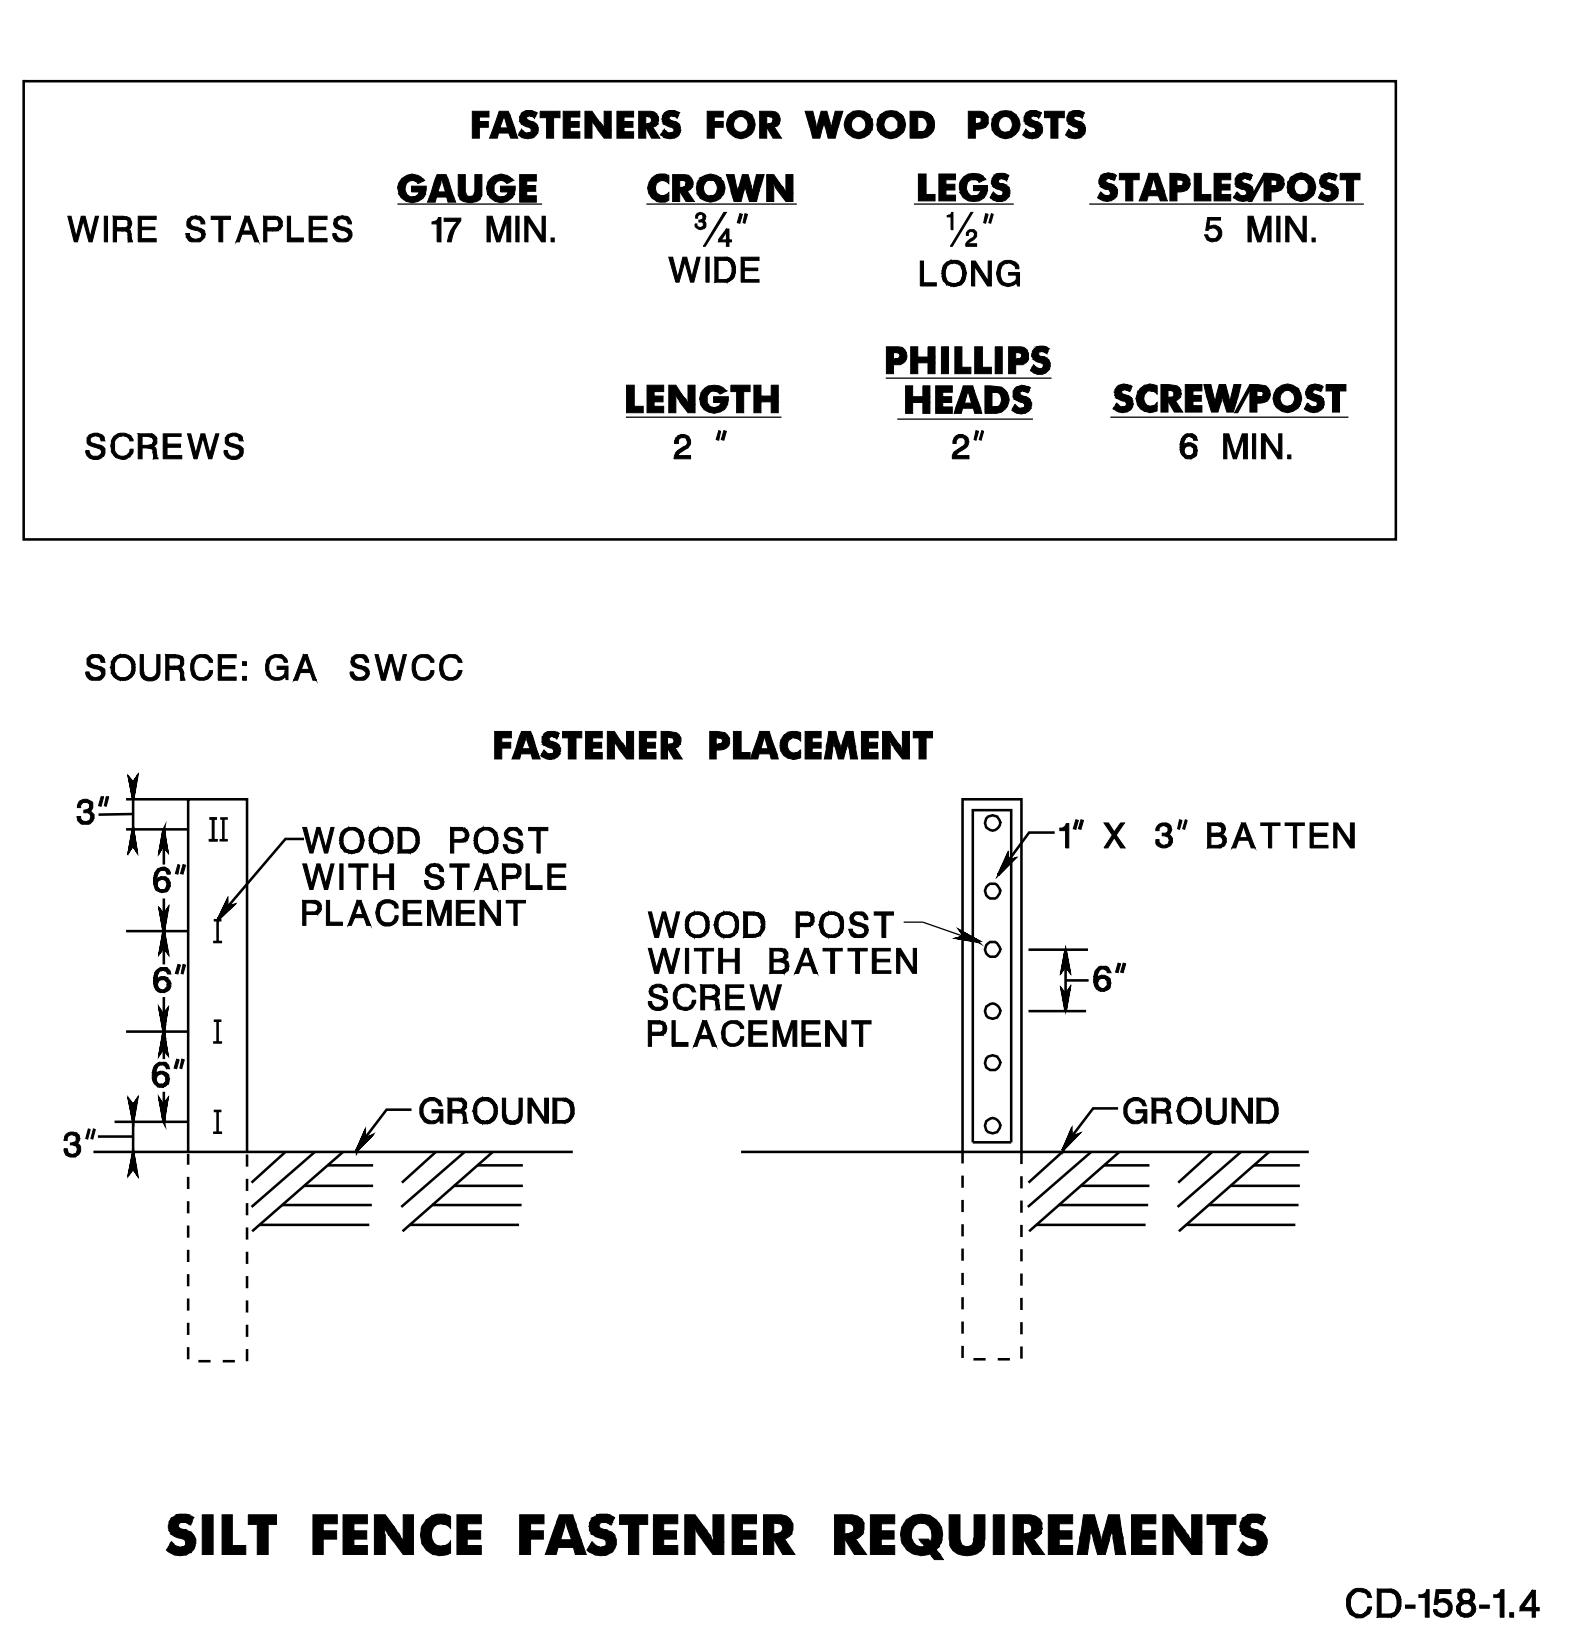


SILT FENCE FASTENER REQUIREMENTS


CD-158-1.4

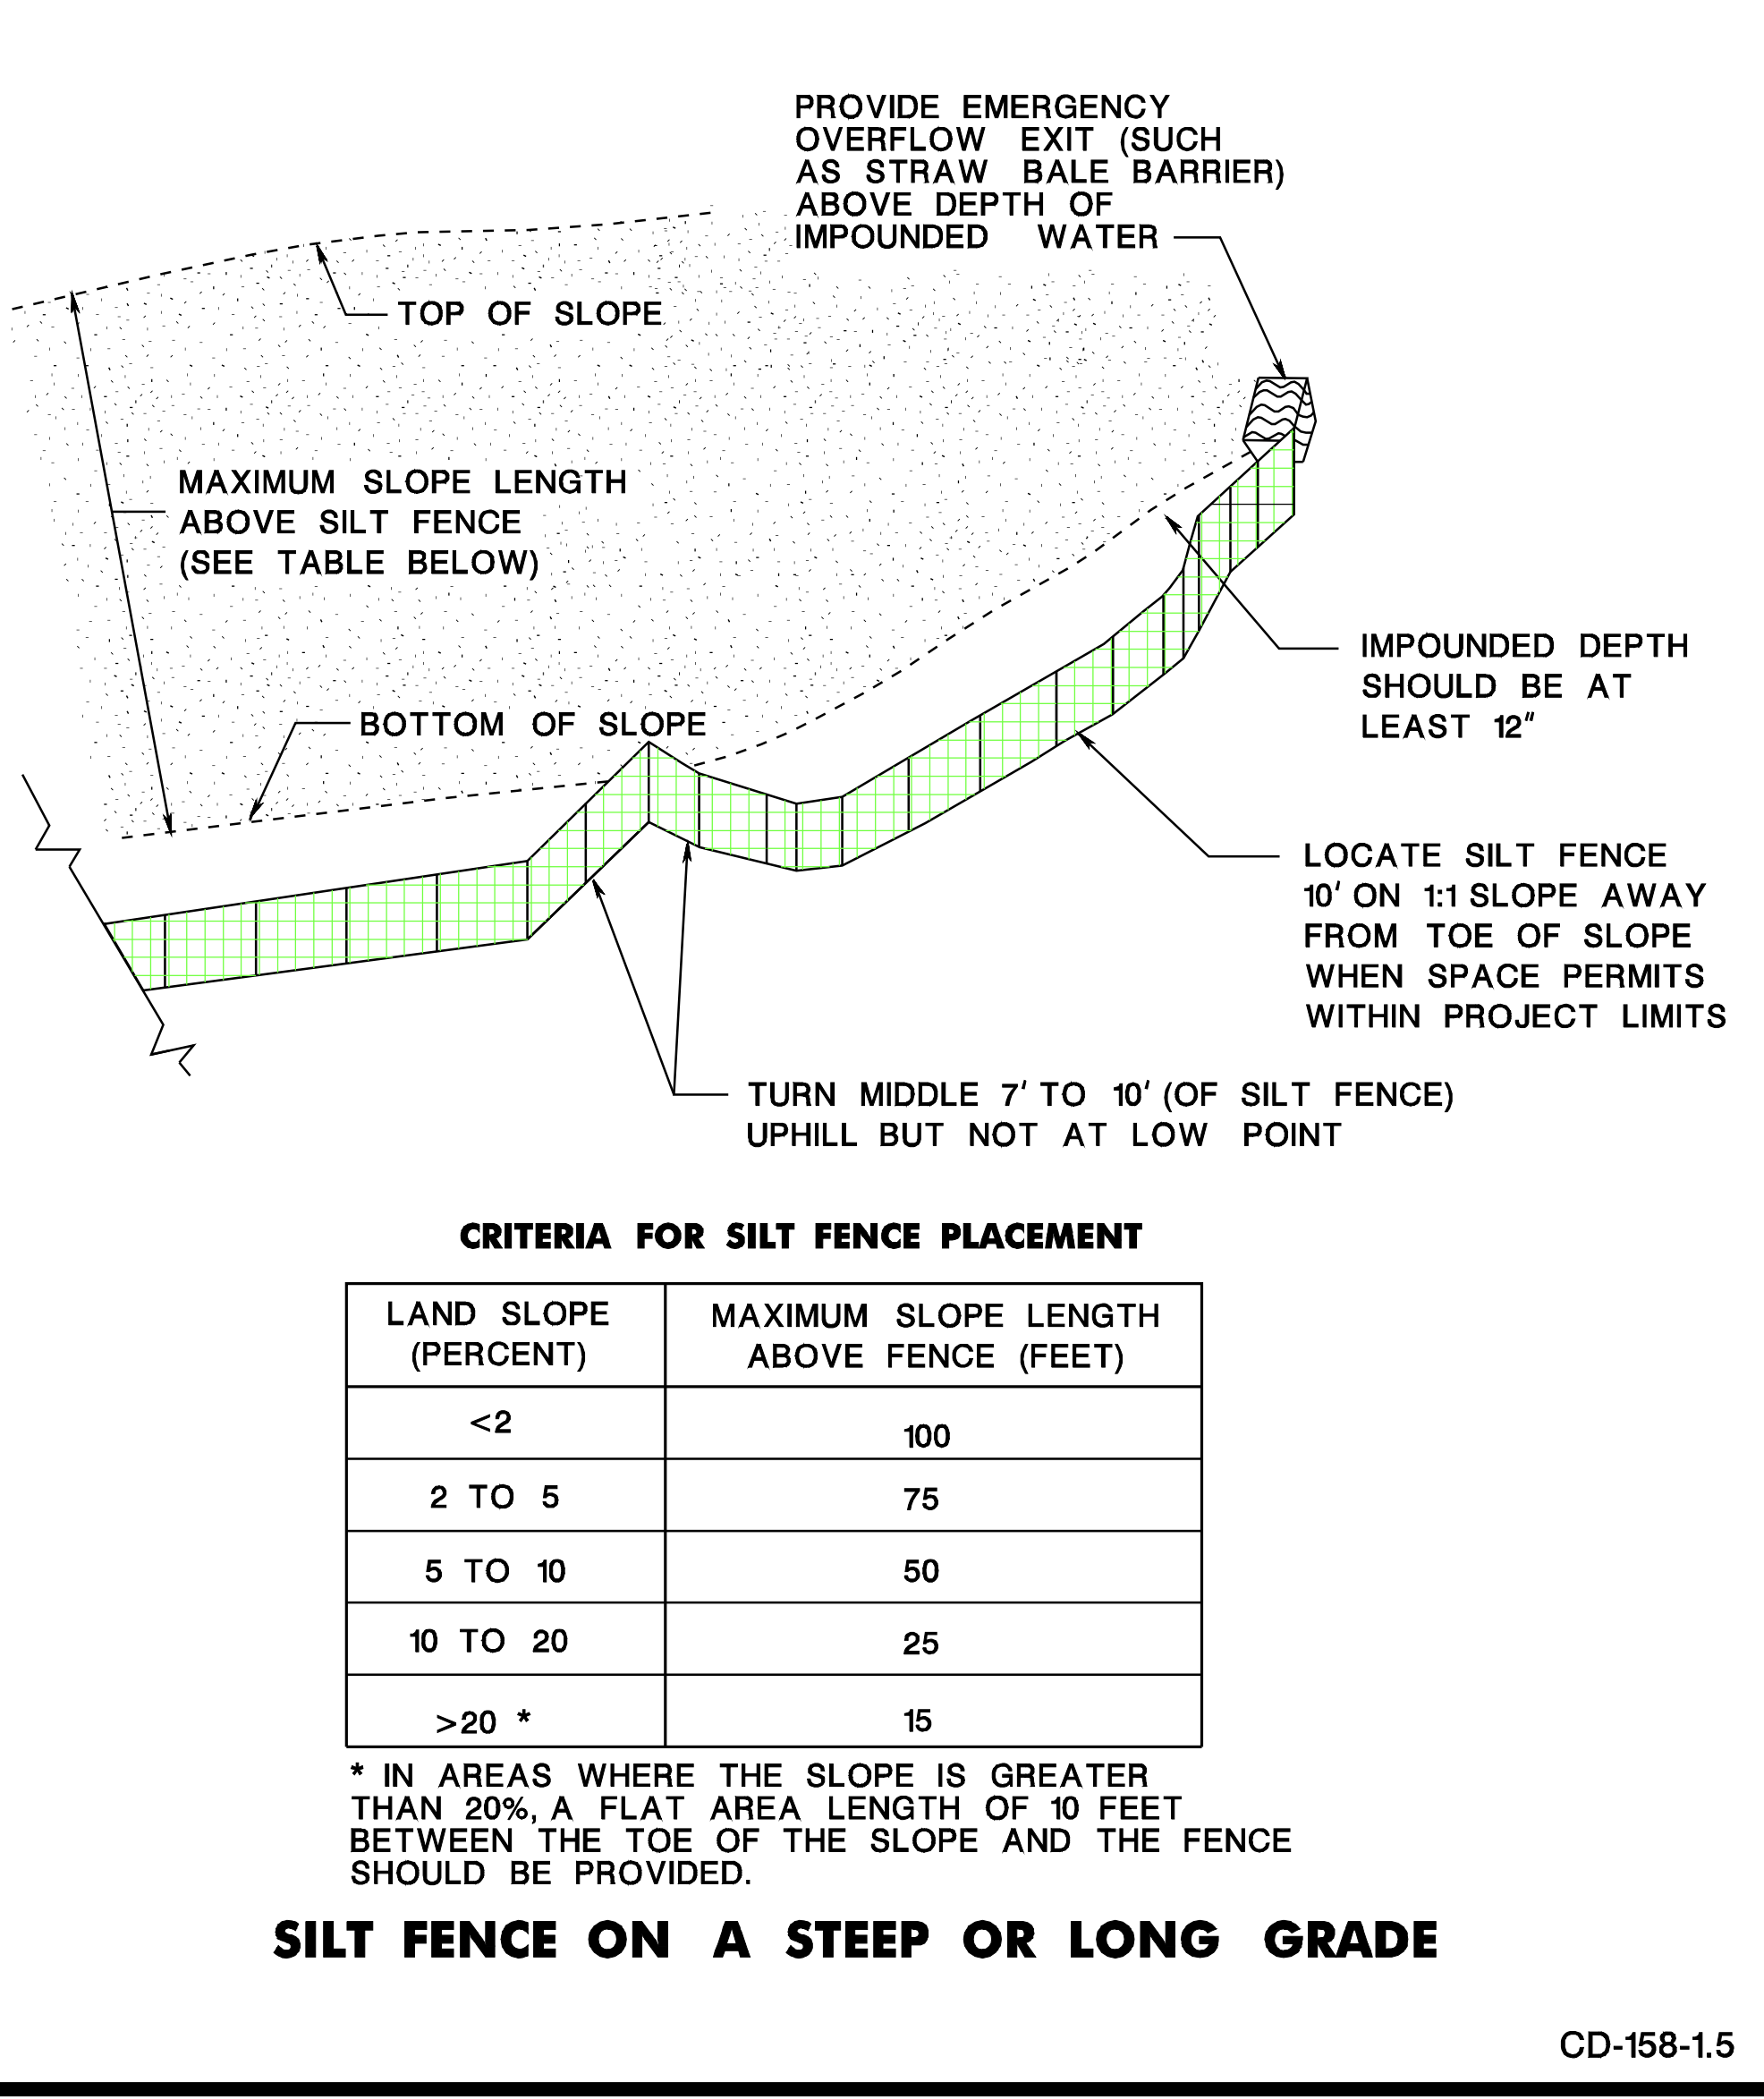


CD-158-1.5

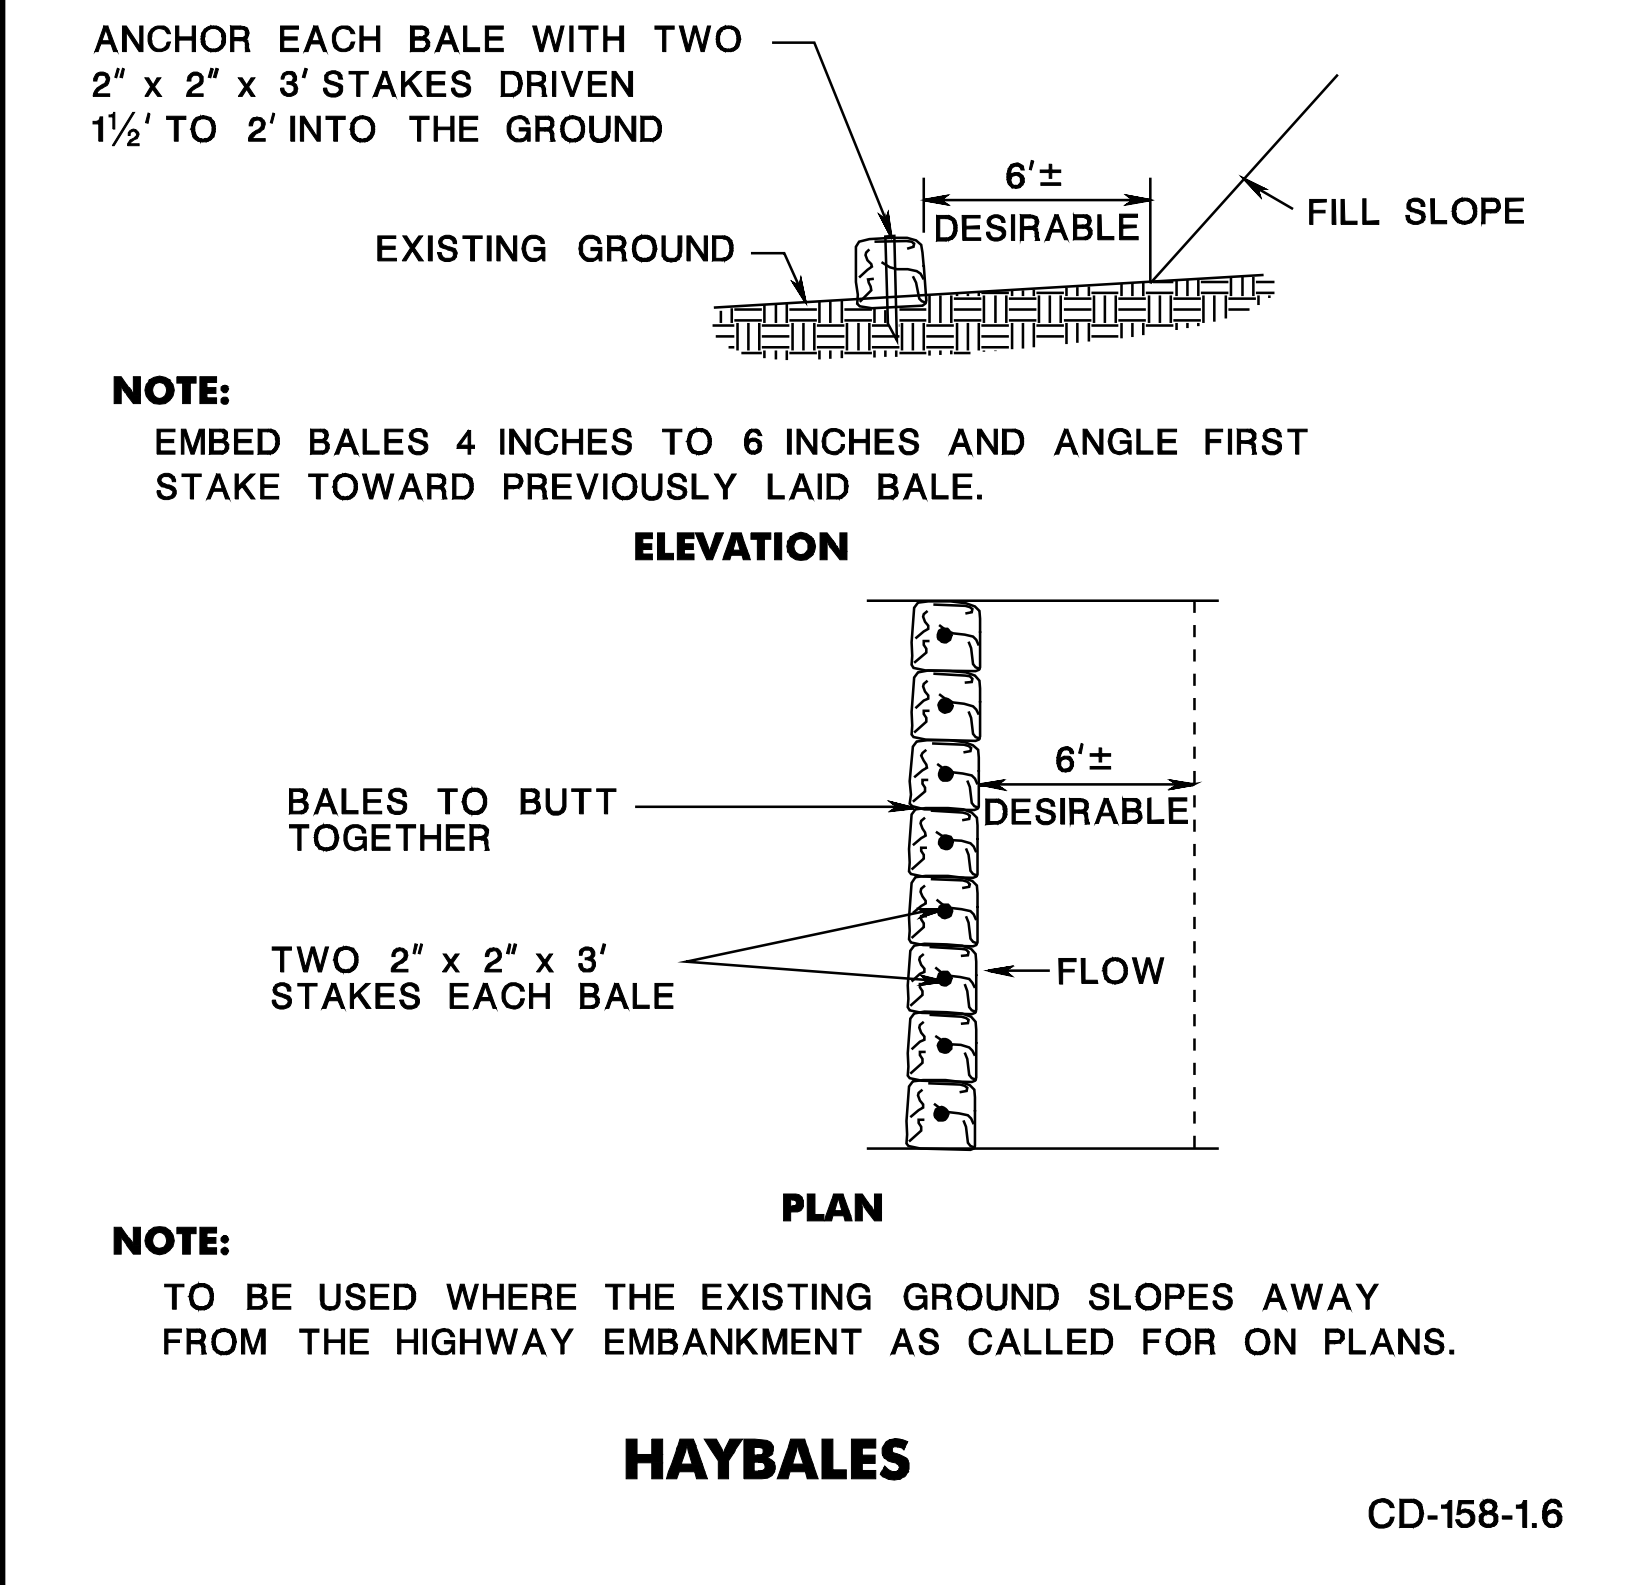

CD-158-1.6

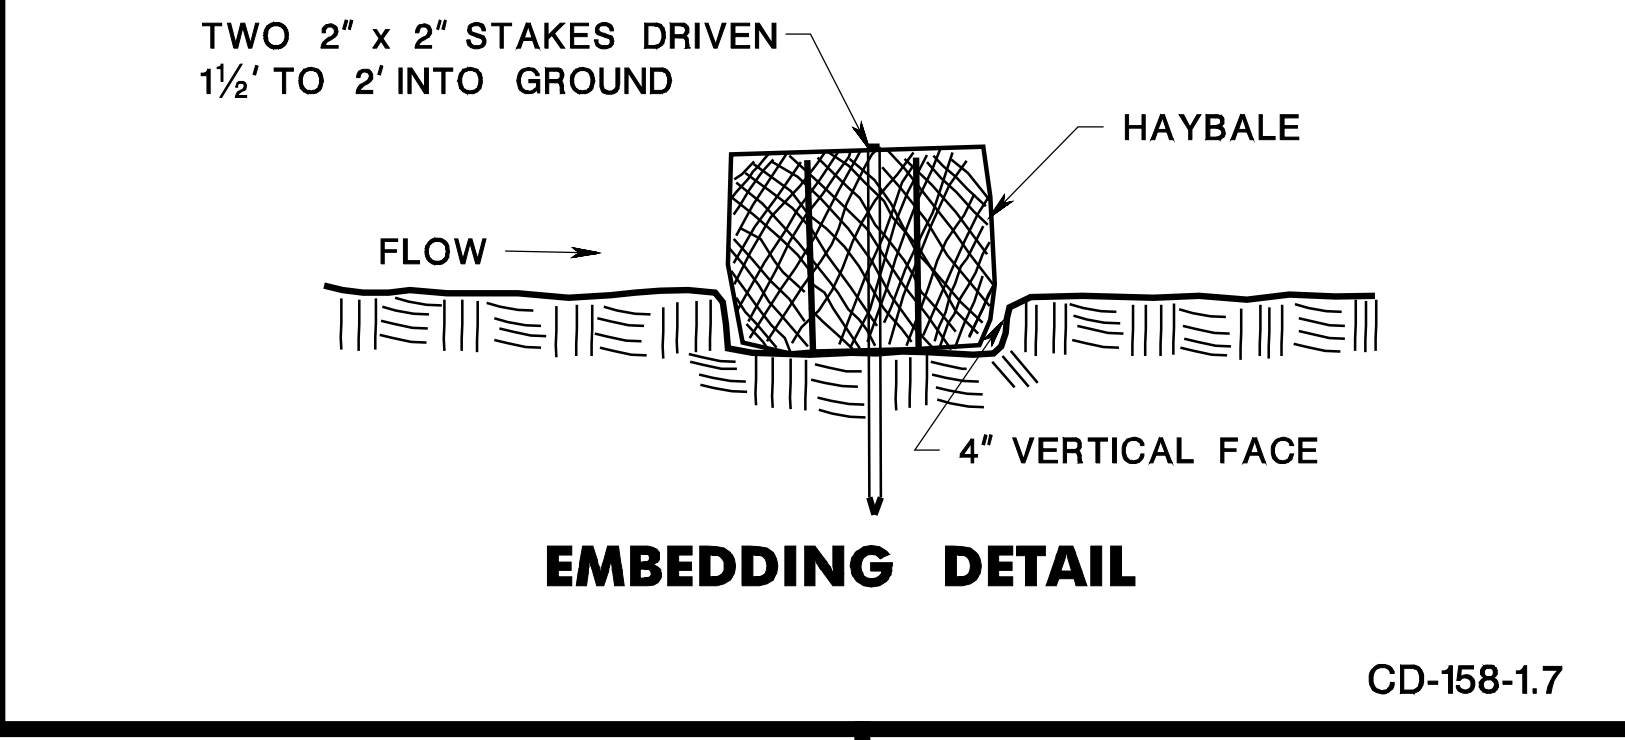

CD-158-1.7

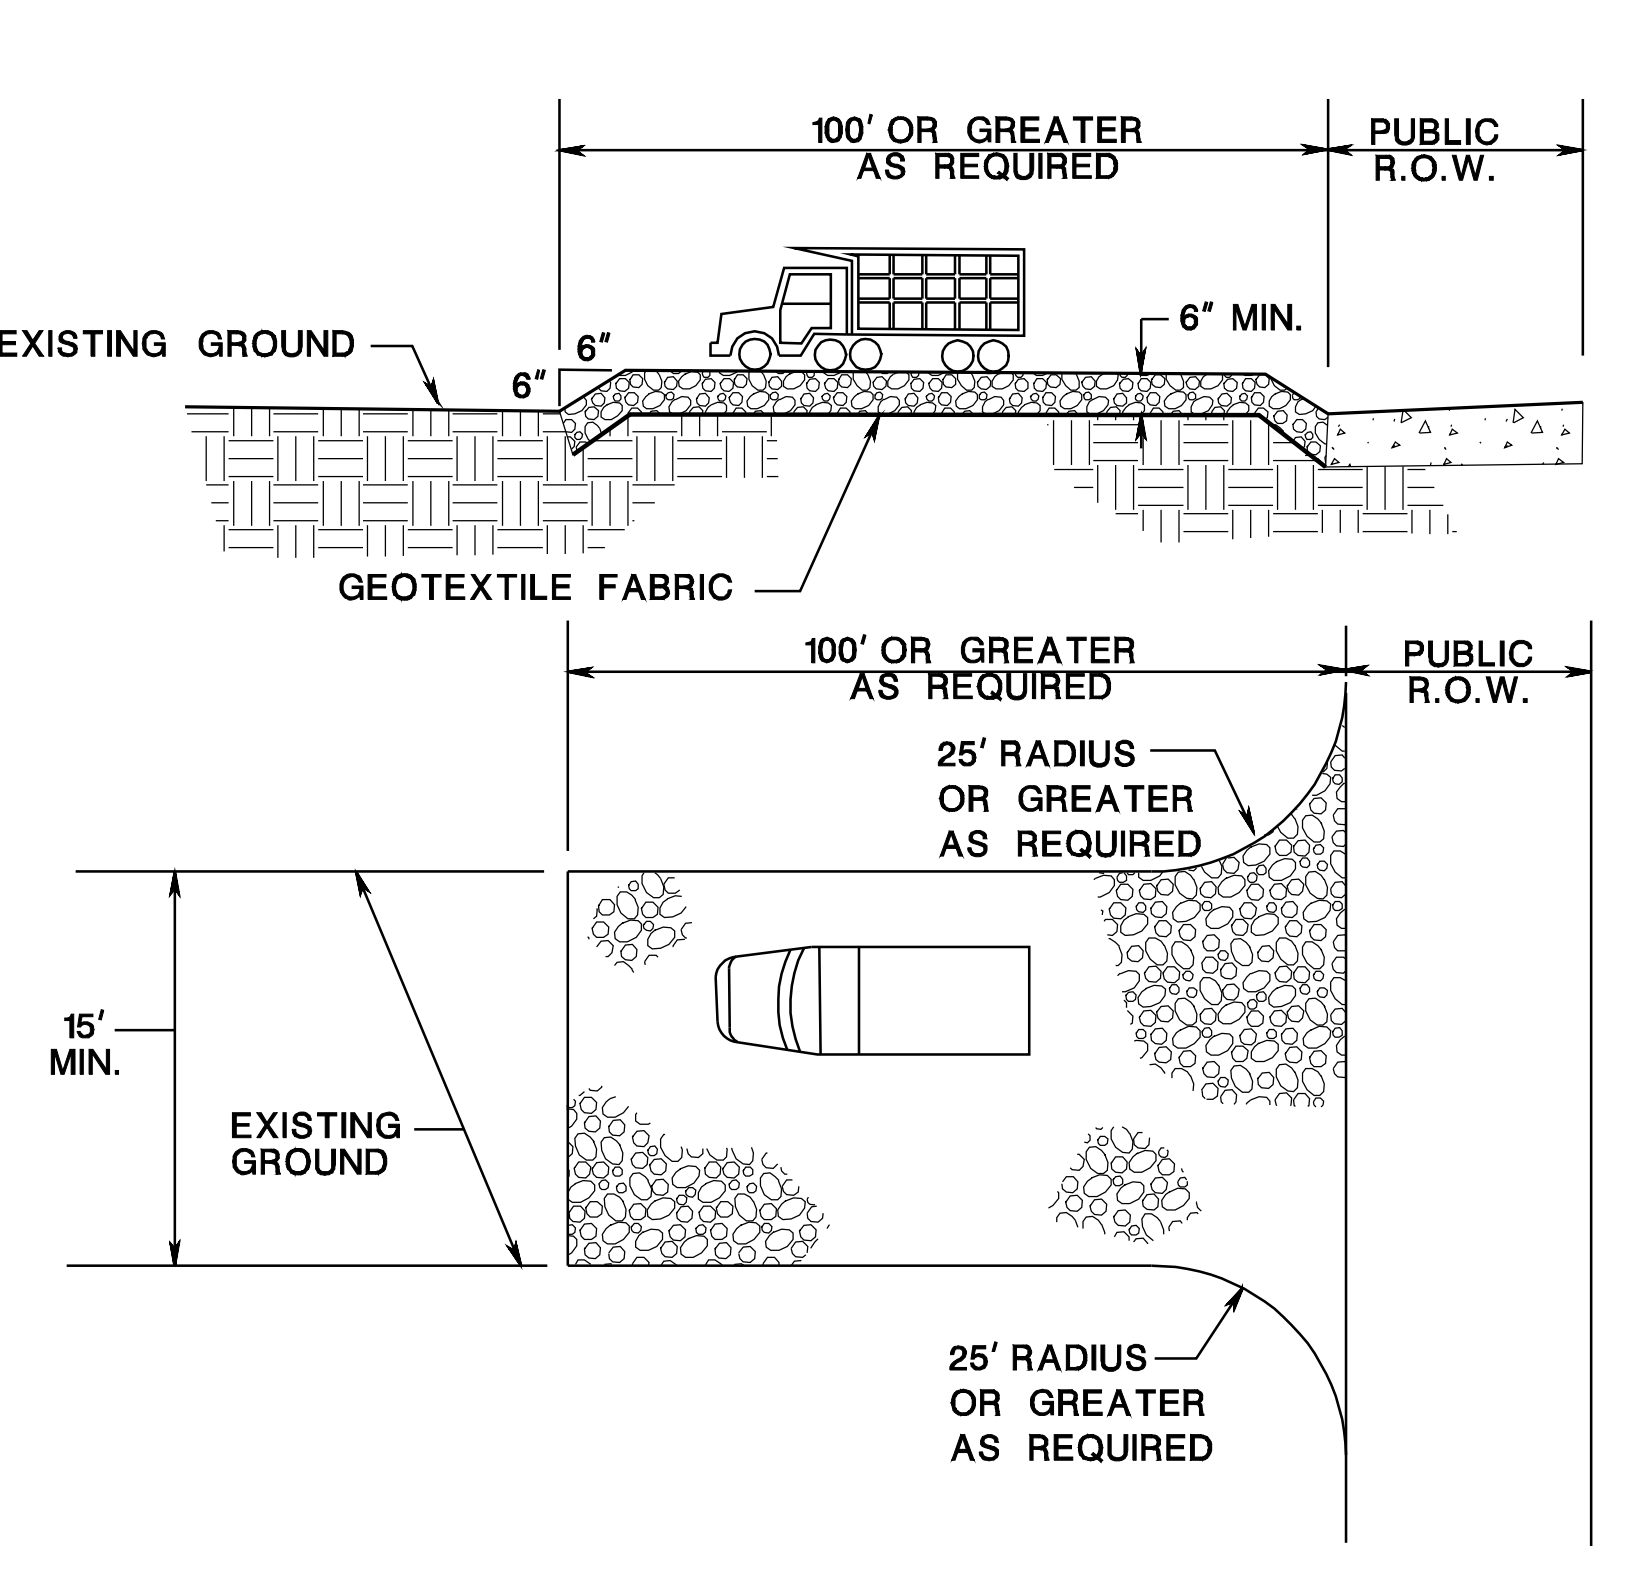

CD-158-1.8

SOIL EROSION AND SEDIMENT CONTROL MEASURES

N.T.S.

CD-158-1

NEW JERSEY DEPARTMENT OF TRANSPORTATION

CONSTRUCTION DETAILS