



TEMPORARY STOCKPILING OF REGULATED MATERIAL OR ACID PRODUCING SOIL

CD-202-1.1

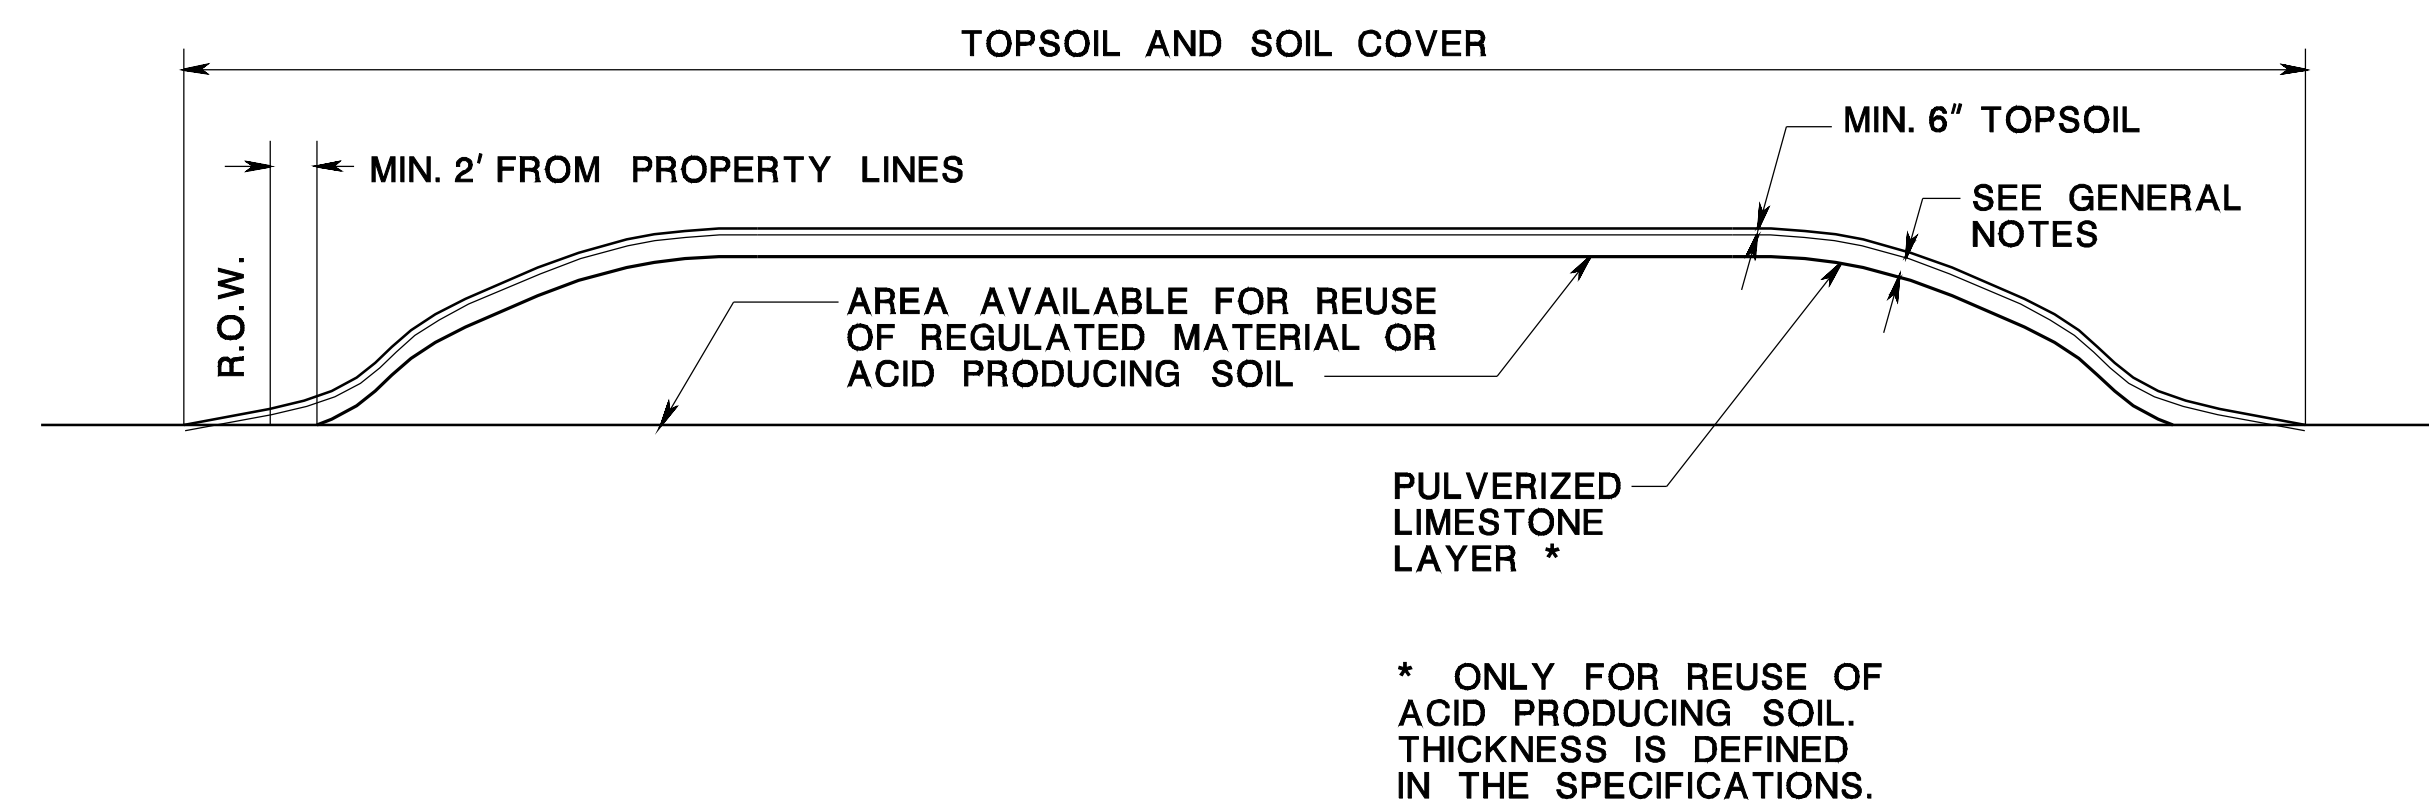


REUSE OF REGULATED MATERIAL OR ACID PRODUCING SOIL IN UNPAVED AREAS TYPICAL CROSS-SECTION

CD-202-1.2

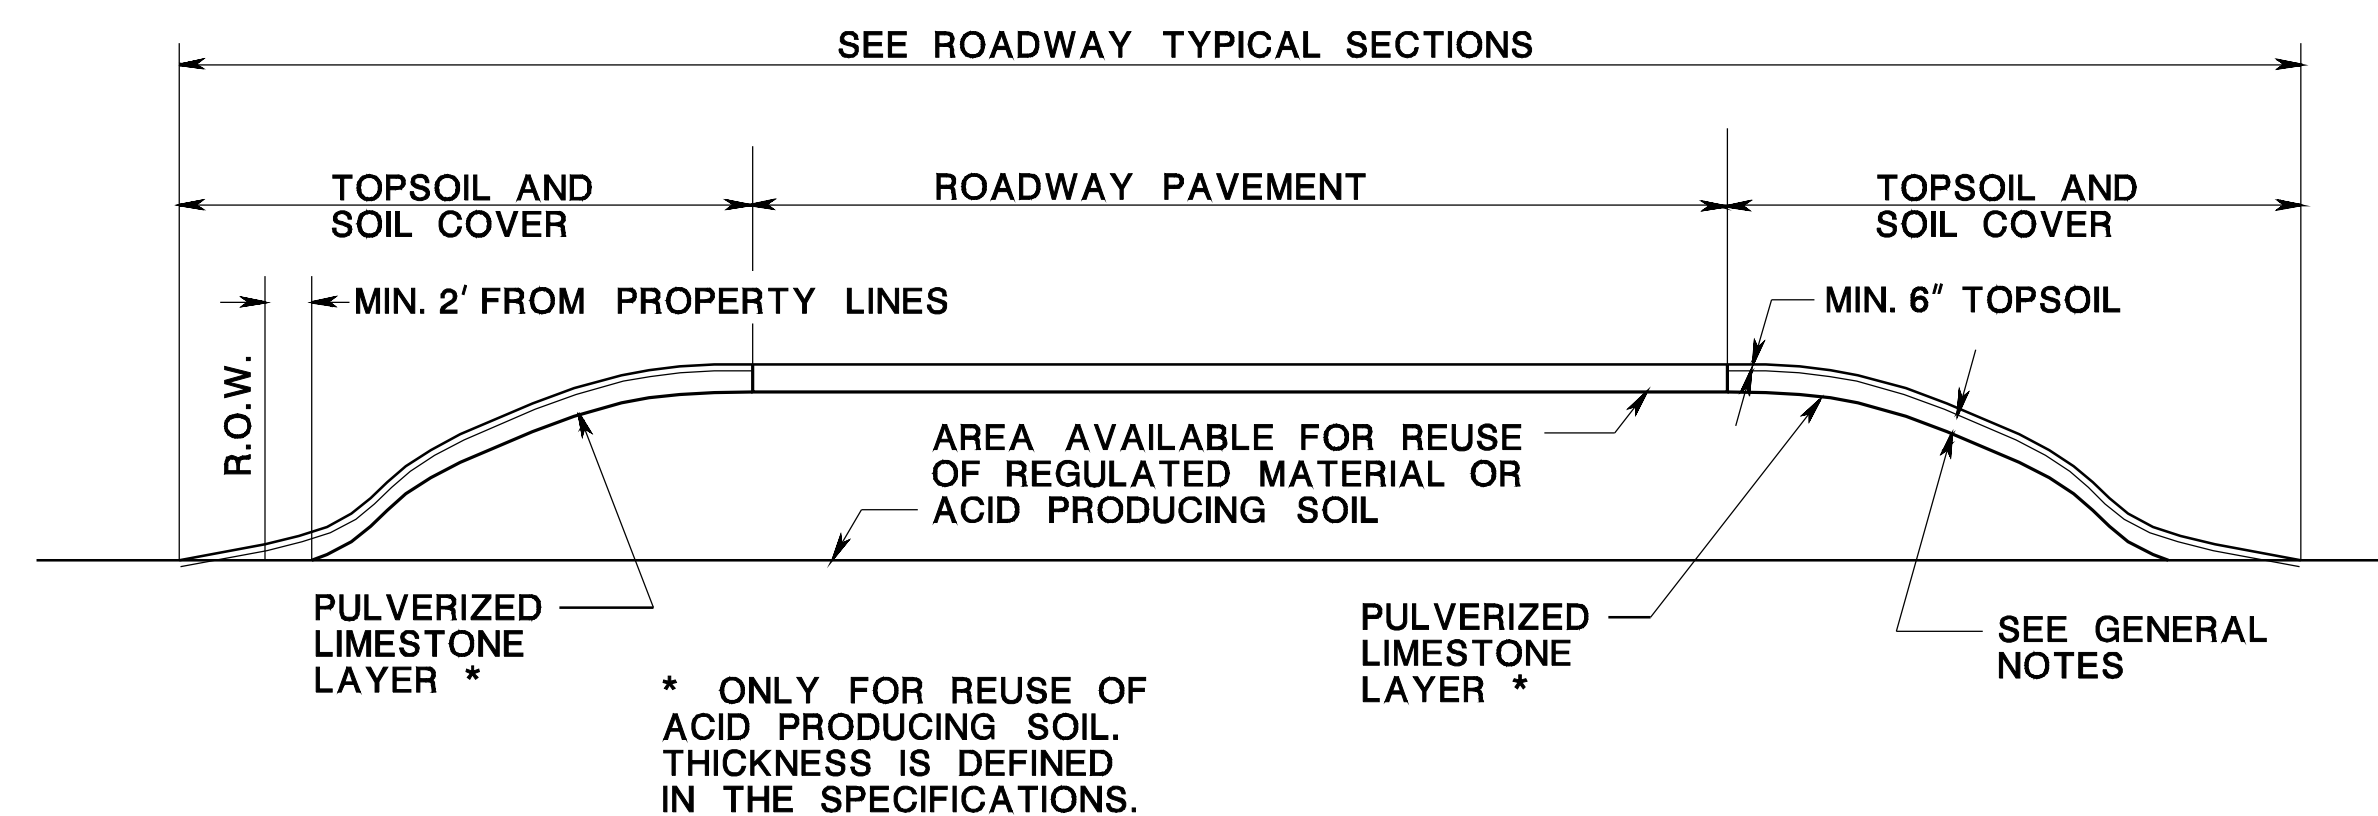

REUSE OF REGULATED MATERIAL OR ACID PRODUCING SOIL IN ROADWAY OR RAMP EMBANKMENT TYPICAL CROSS-SECTION

CD-202-1.3

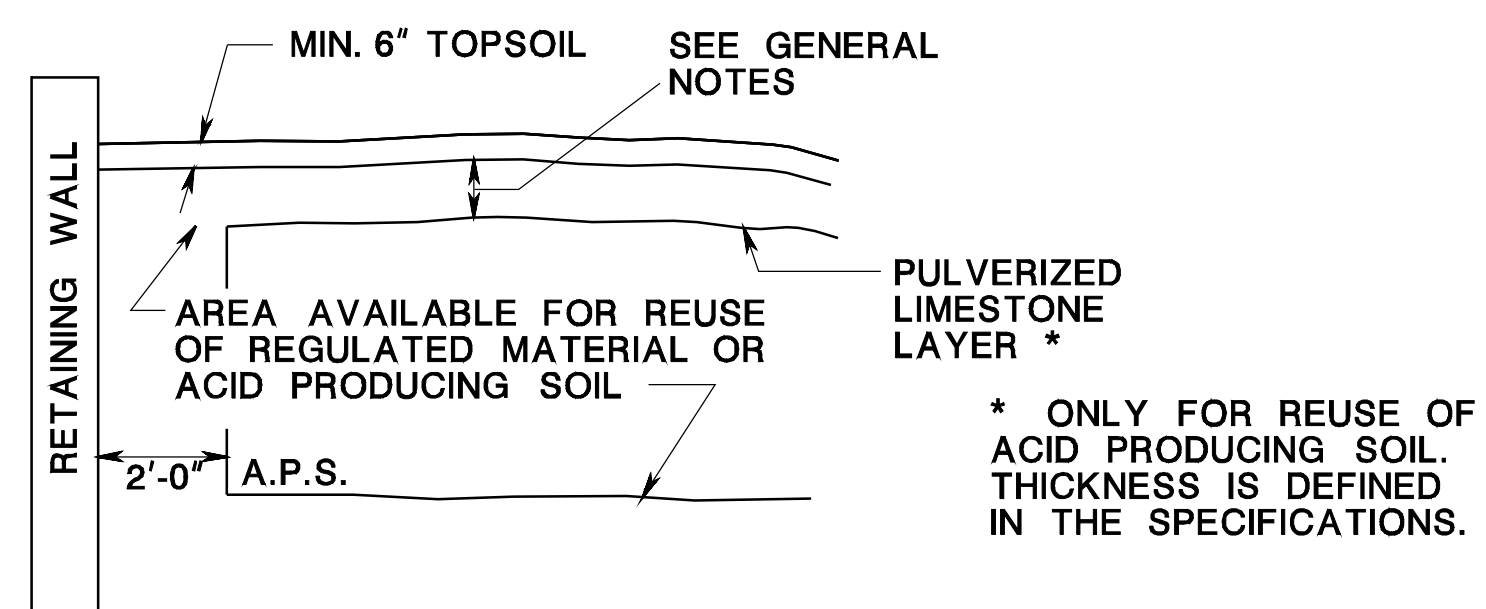

REUSE OF REGULATED MATERIAL OR ACID PRODUCING SOIL FOR A RETAINING WALL

CD-202-1.4

GENERAL NOTES:

- REGULATED MATERIAL SHALL NOT BE PLACED WITHIN 2 FEET OF PROPERTY LINES NOR WITHIN 2 FEET OF LOCAL GROUNDWATER.
- ACID PRODUCING SOIL (APS) SHALL NOT BE PLACED WITHIN 2 FEET OF THE SURFACE ALONG A STREAMBANK, STRUCTURE, PIPE OR SLOPE.
- BUFFER APS WITH PULVERIZED LIMESTONE LAYER AT A RATE OF 6 TONS PER ACRE (275 LB/1000 SF).
- PLACE A MINIMUM OF 12" COMPACTED SOIL OF PH 5 OR HIGHER FOR AREAS OF TURF.
- PLACE A MINIMUM OF 24" COMPACTED SOIL OF PH 5 OR HIGHER FOR TREES AND SHRUB AREAS.
- PLACE A MINIMUM OF 24" COMPACTED SOIL BETWEEN APS AND SURFACES OF SLOPES, STREAMBANKS, STRUCTURES AND PIPES.

SOIL REUSE

N.T.S.

CD-202-1

NEW JERSEY DEPARTMENT OF TRANSPORTATION

CONSTRUCTION DETAILS