


pen table= \\njdotprjws\vsystem\NJDOTWS\Projects\NJDOTEng\Plot\TBLs\Roadway\basic.tbl
scale= 30.000000:1.000000
date= 17-DEC-2007 09:41
ID= TPXBHAY

BDC07D3-ORIGINAL SHEET

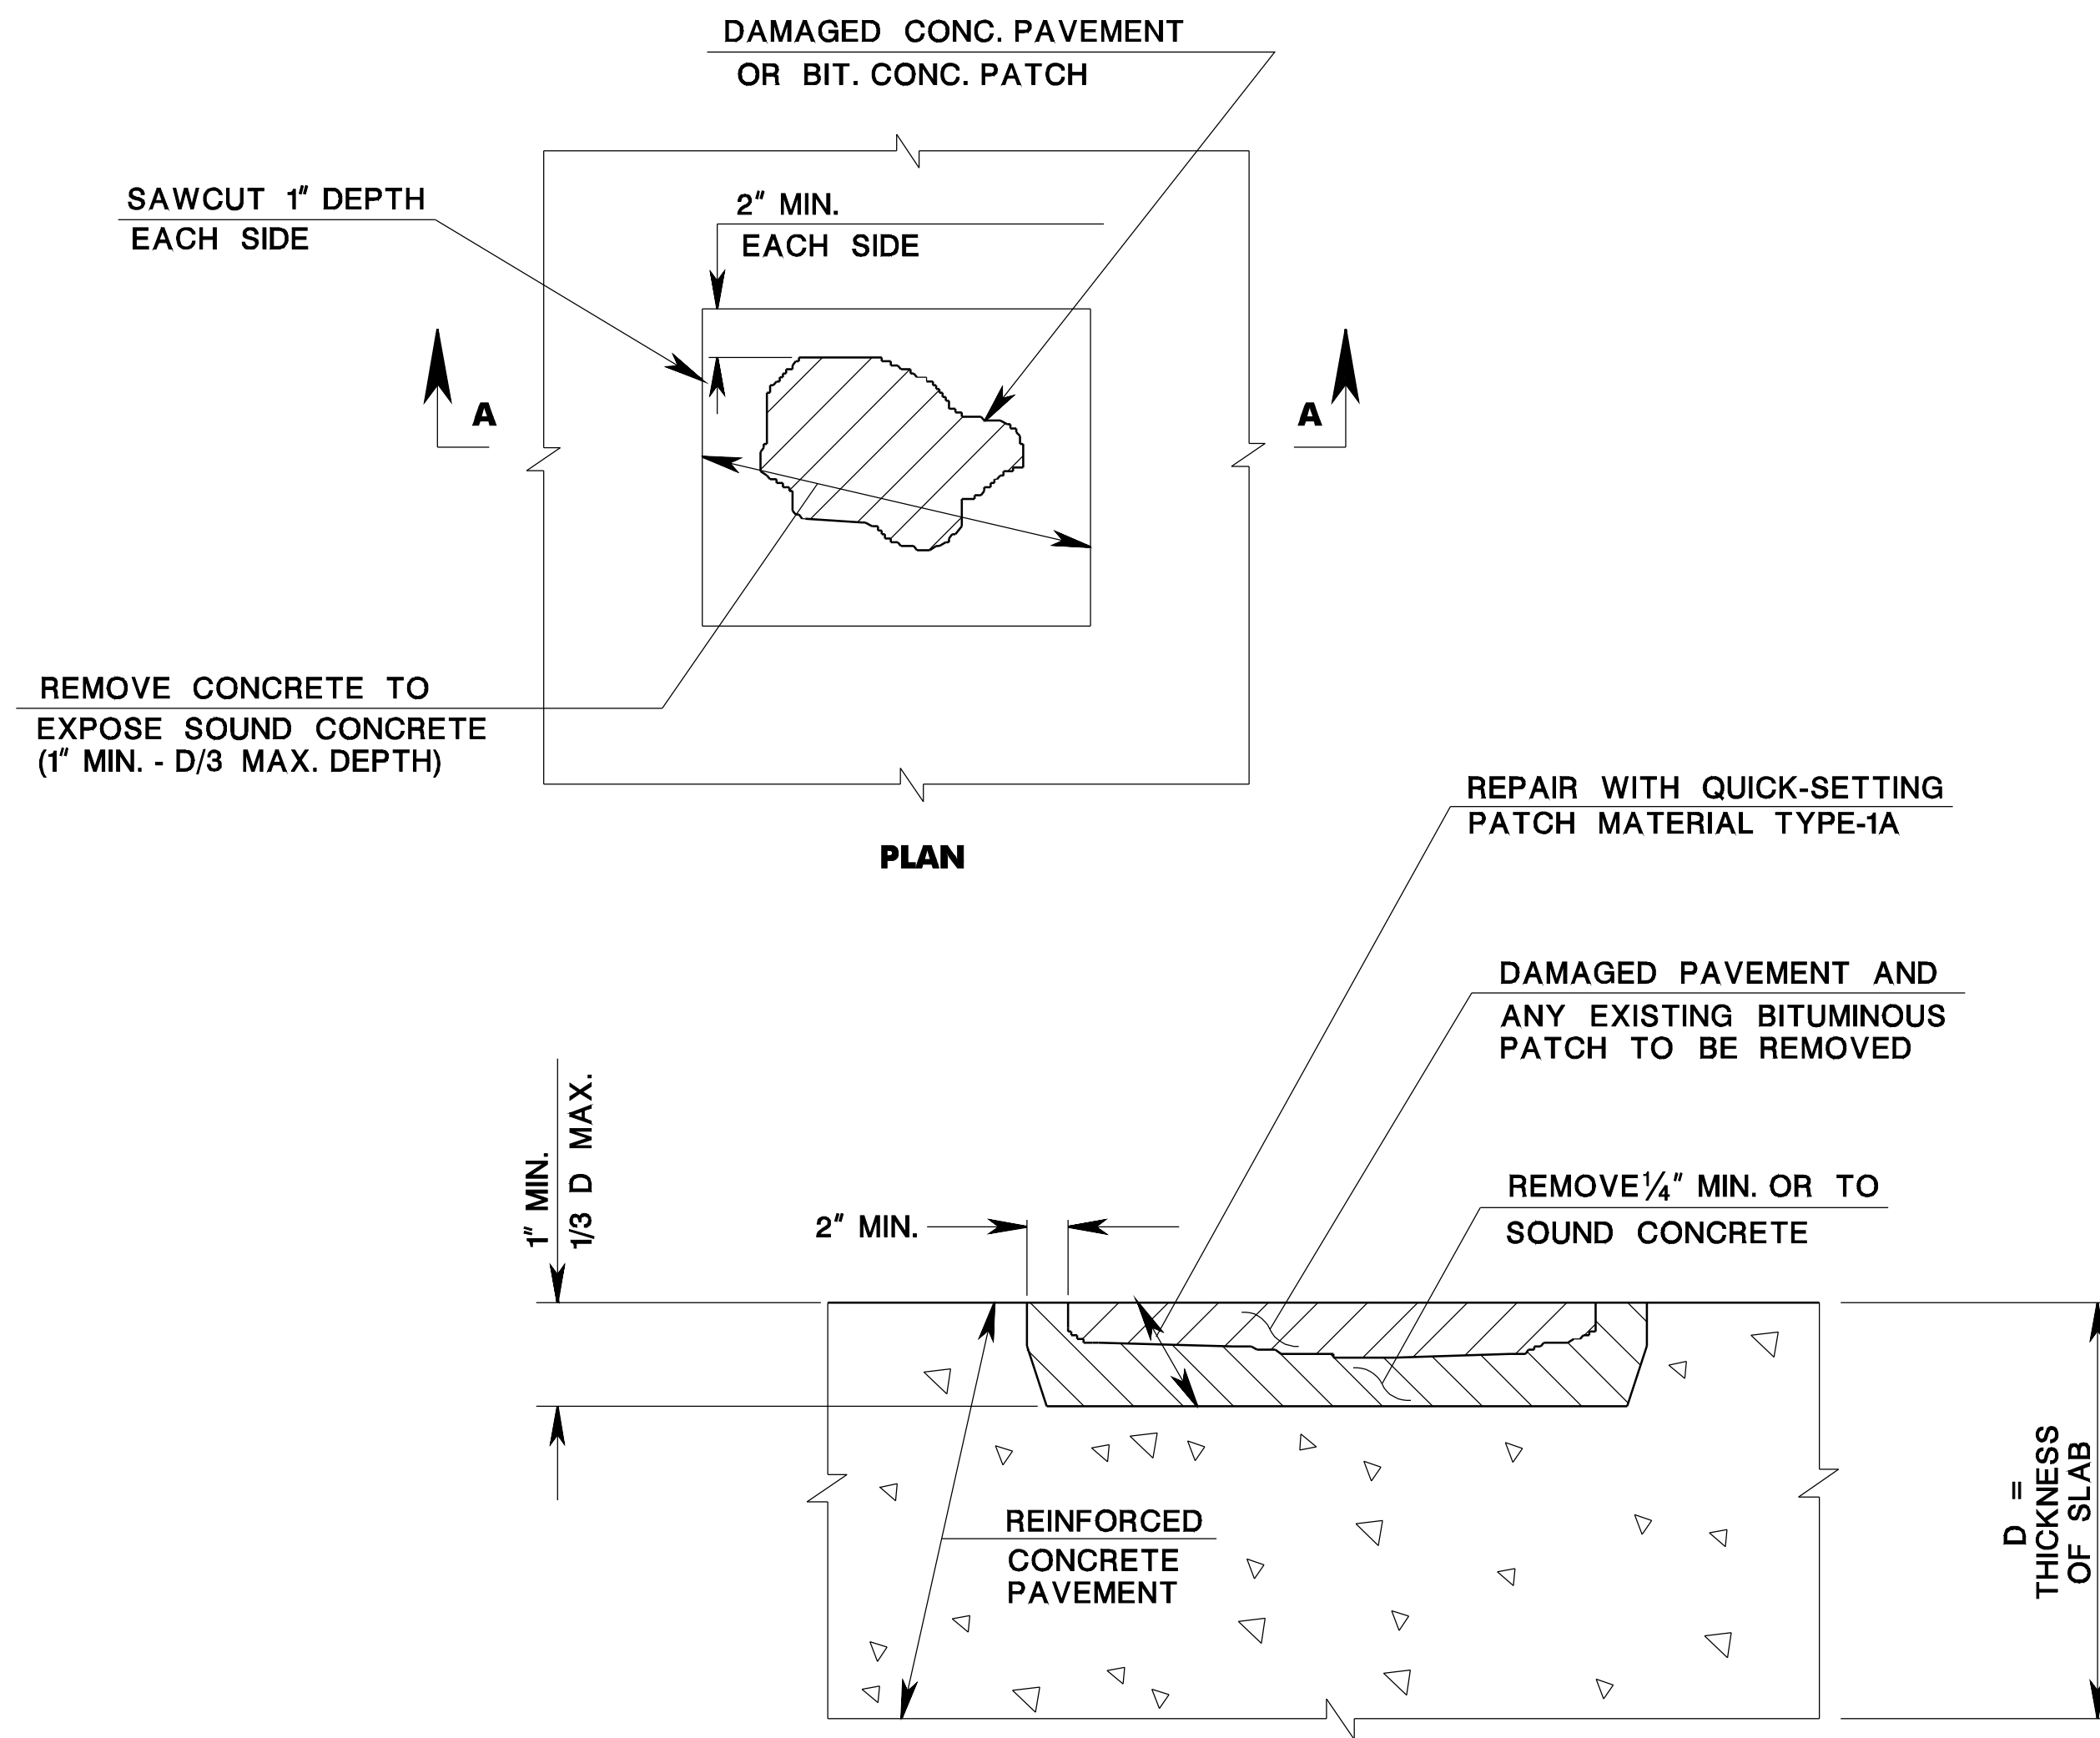

NOTES:

1. DEPTH OF REPAIR SHALL NOT EXCEED 1/3 SLAB THICKNESS. IF DETERIORATION EXTENDS BELOW 1/3 SLAB THICKNESS, THE ENGINEER SHALL BE NOTIFIED.
2. AT TRANSVERSE EXPANSION JOINTS, MATCH WIDTH OF EXISTING JOINT FILLER WITH PREFORMED JOINT FILLER.

**PARTIAL DEPTH
CONCRETE PAVEMENT REPAIR**

**PARTIAL DEPTH CONCRETE
PAVEMENT REPAIR**

N.T.S.

CD-452-1

NEW JERSEY DEPARTMENT OF TRANSPORTATION

CONSTRUCTION DETAILS

CD-452-1.1