


pen table= \\n\jdotprjws\vsystem\jdotpws\Projects\NJDOTEng\Plot\TBLS\Roadway\basic.tbl

scale= 30.0000000:1.0000000

date= 17-DEC-2007 09:47


ID= TFXBHAY

BDC0703-ORIGINAL SHEET

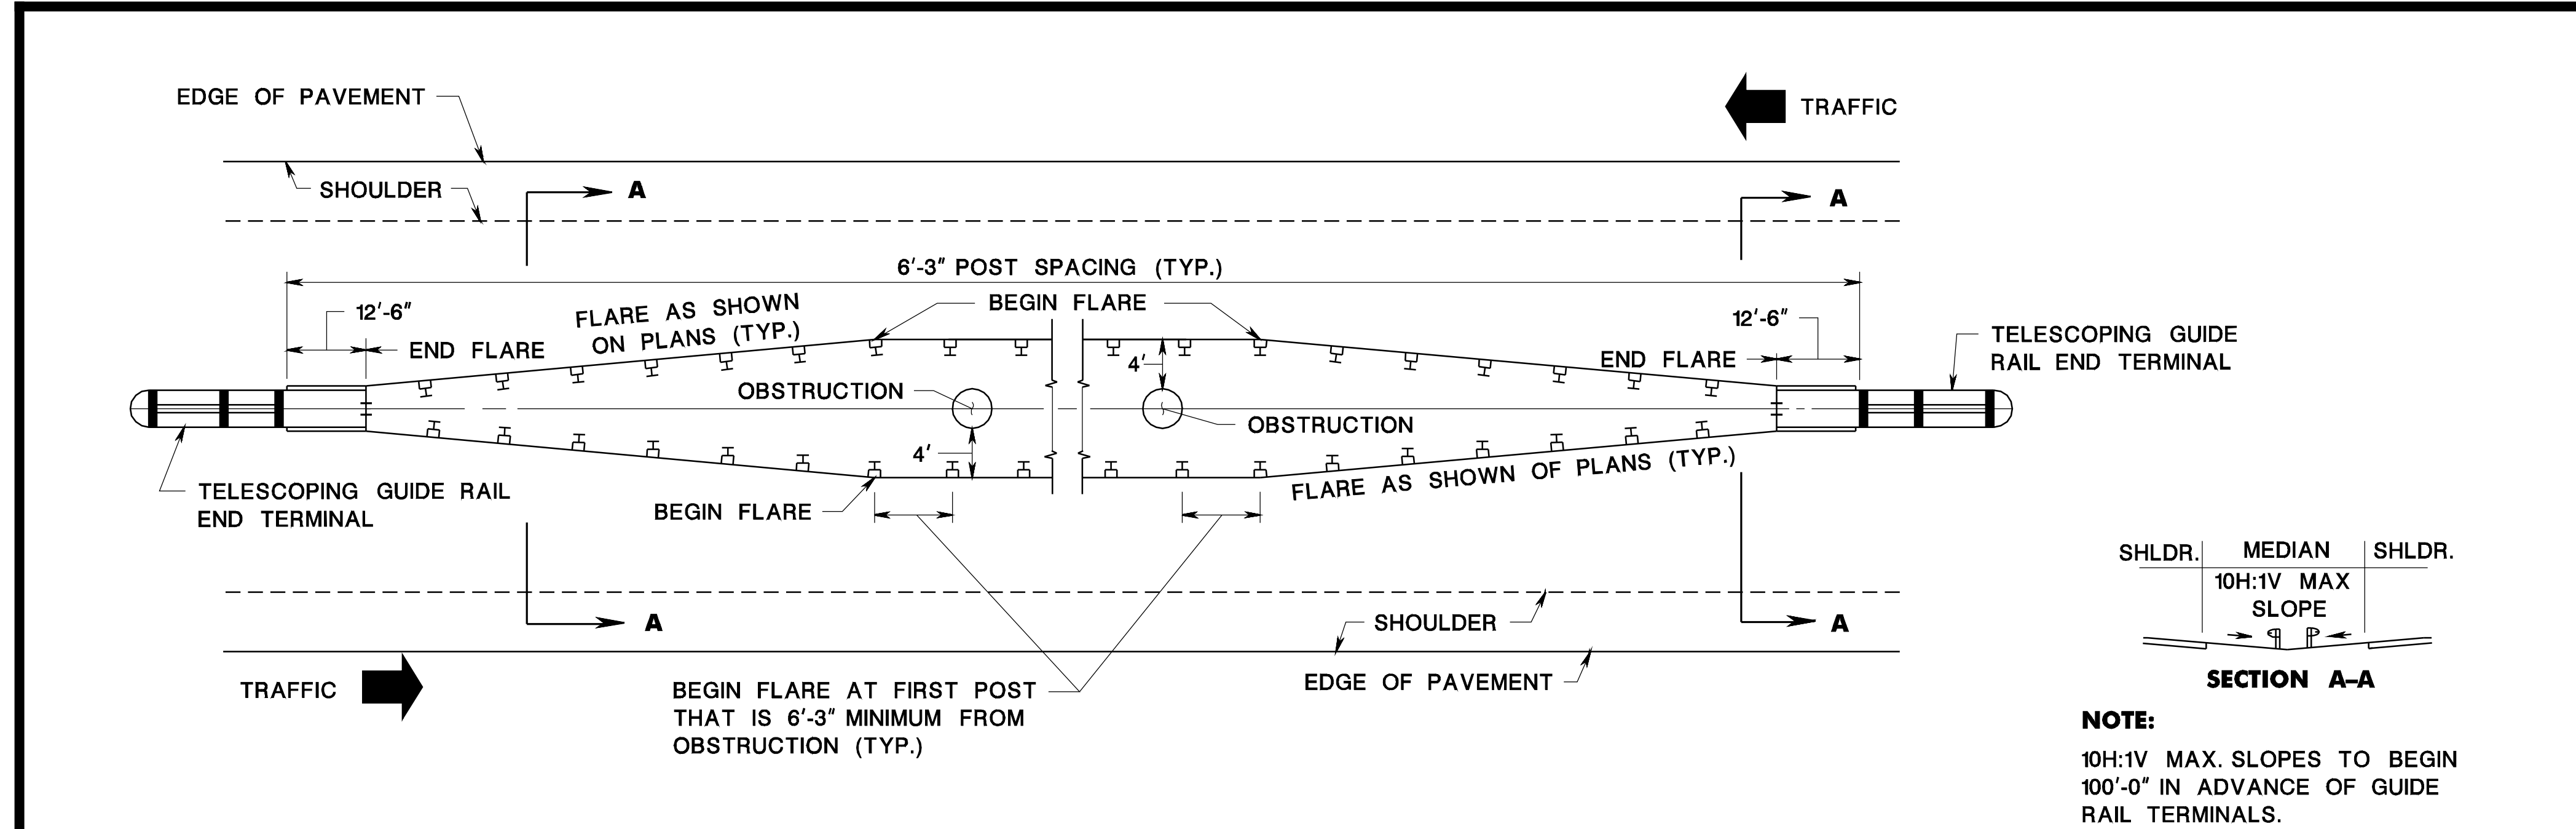


**MEDIAN GUIDE RAIL WHEN CLEARANCE FROM BACK OF RAIL TO OBSTRUCTION IS 4' OR GREATER**

CD-609-7.1

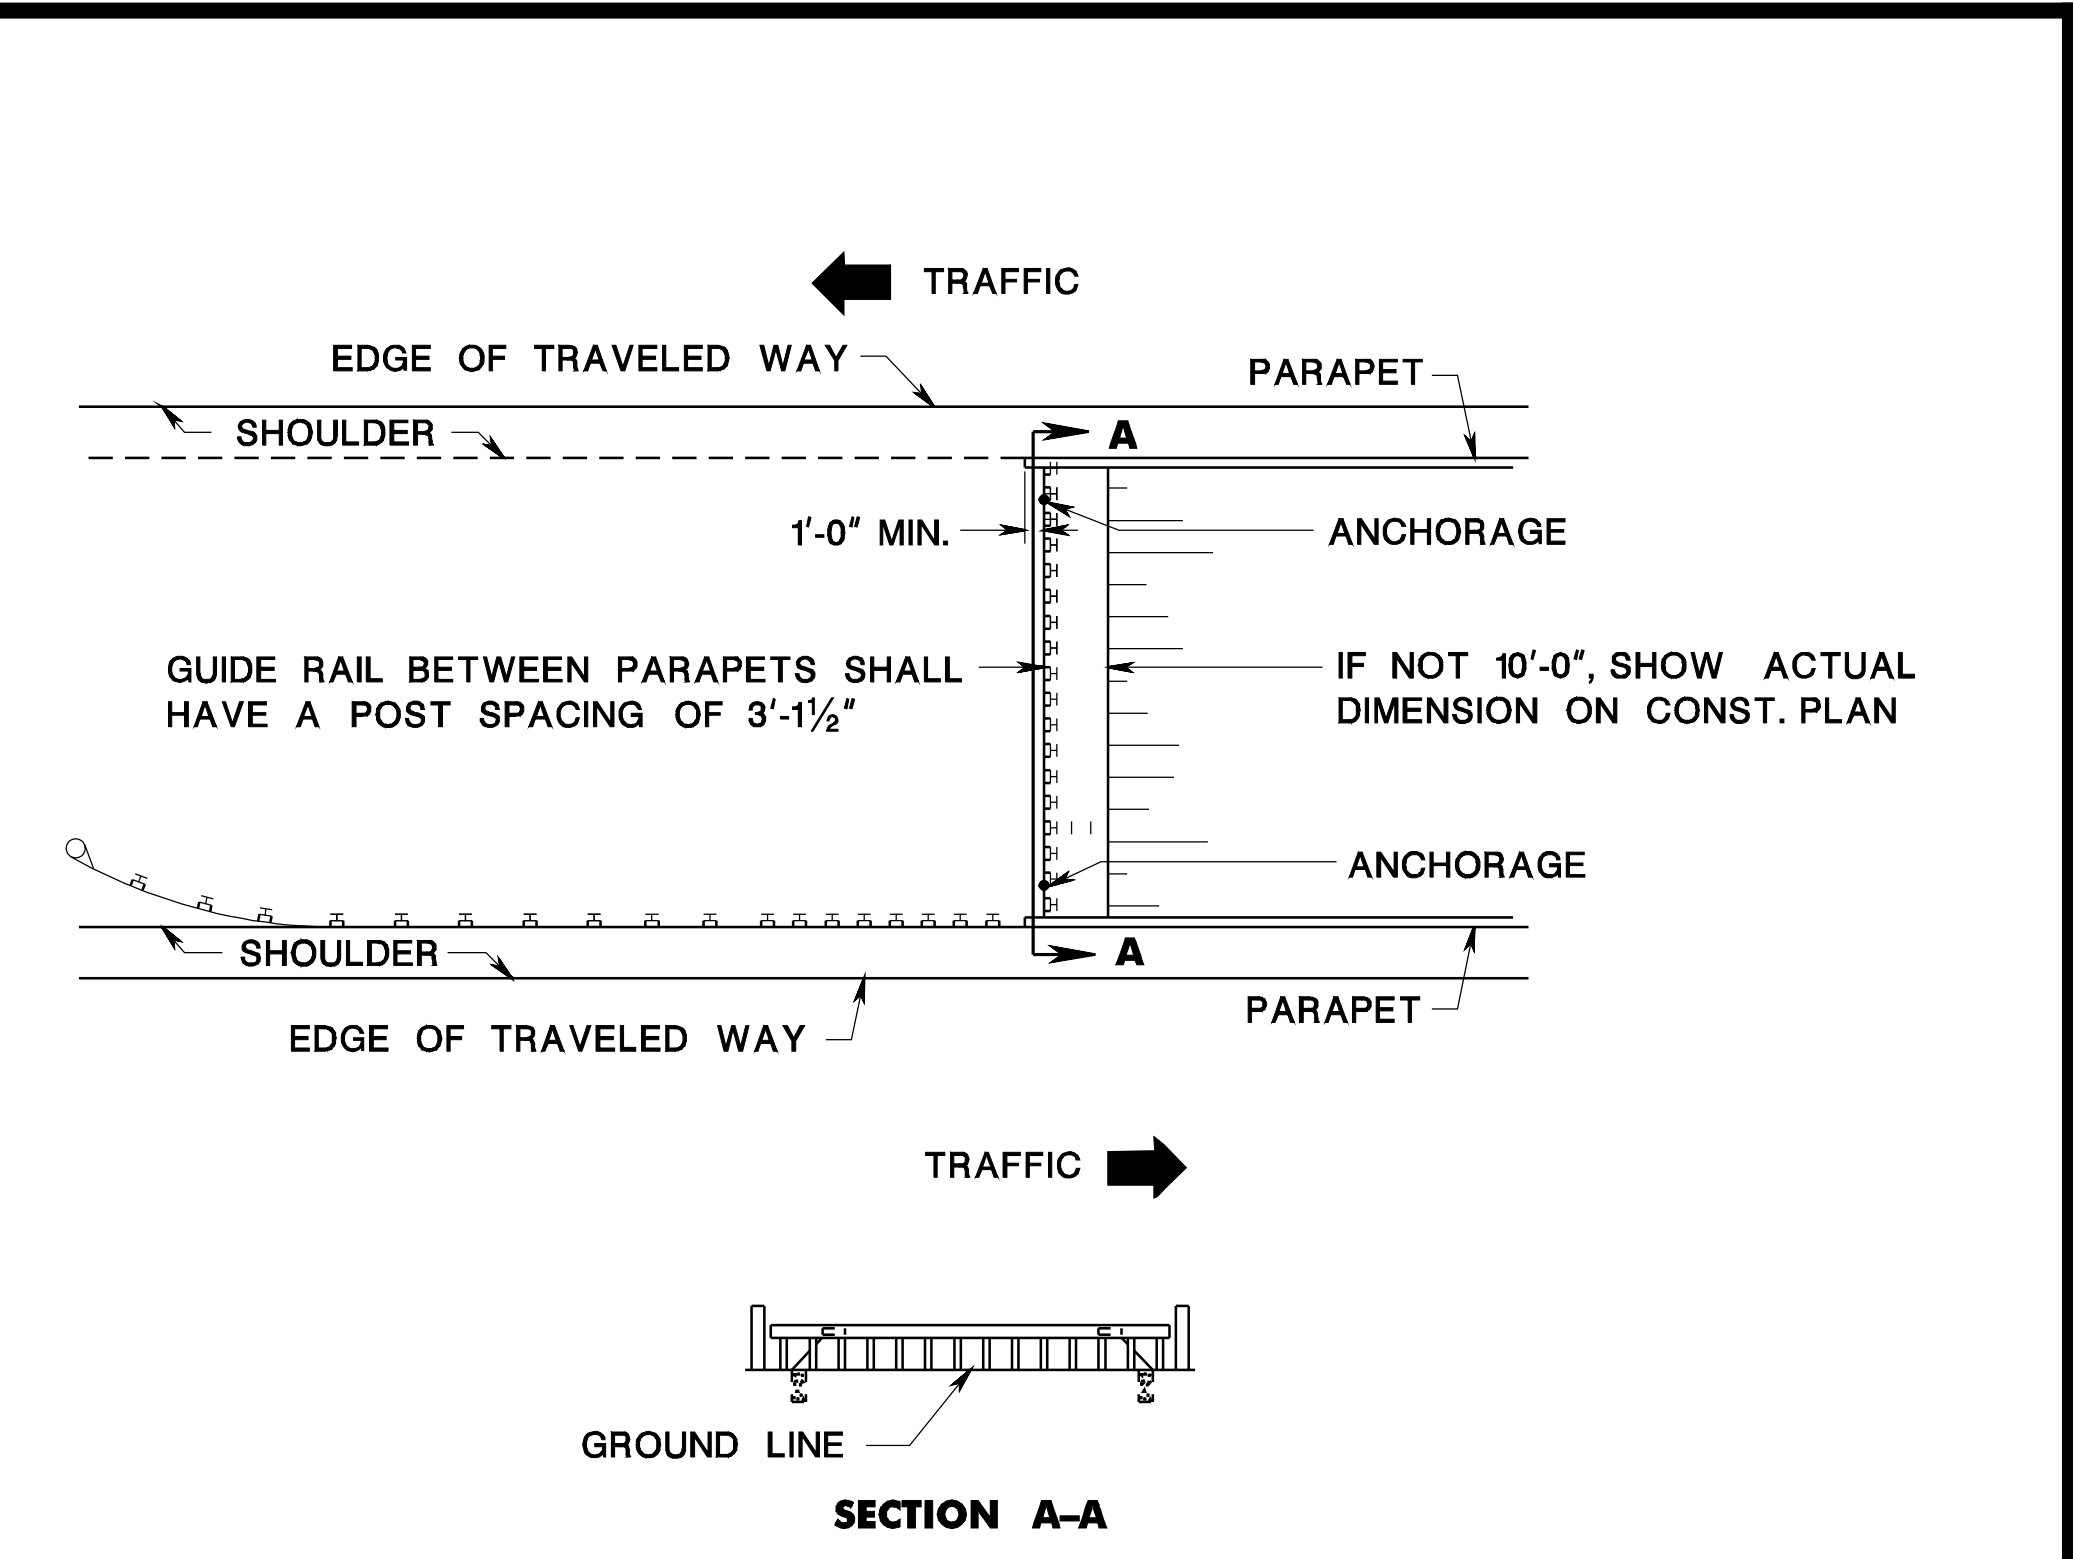


**MEDIAN GUIDE RAIL TREATMENT AT ADJACENT BRIDGES**

CD-609-7.4

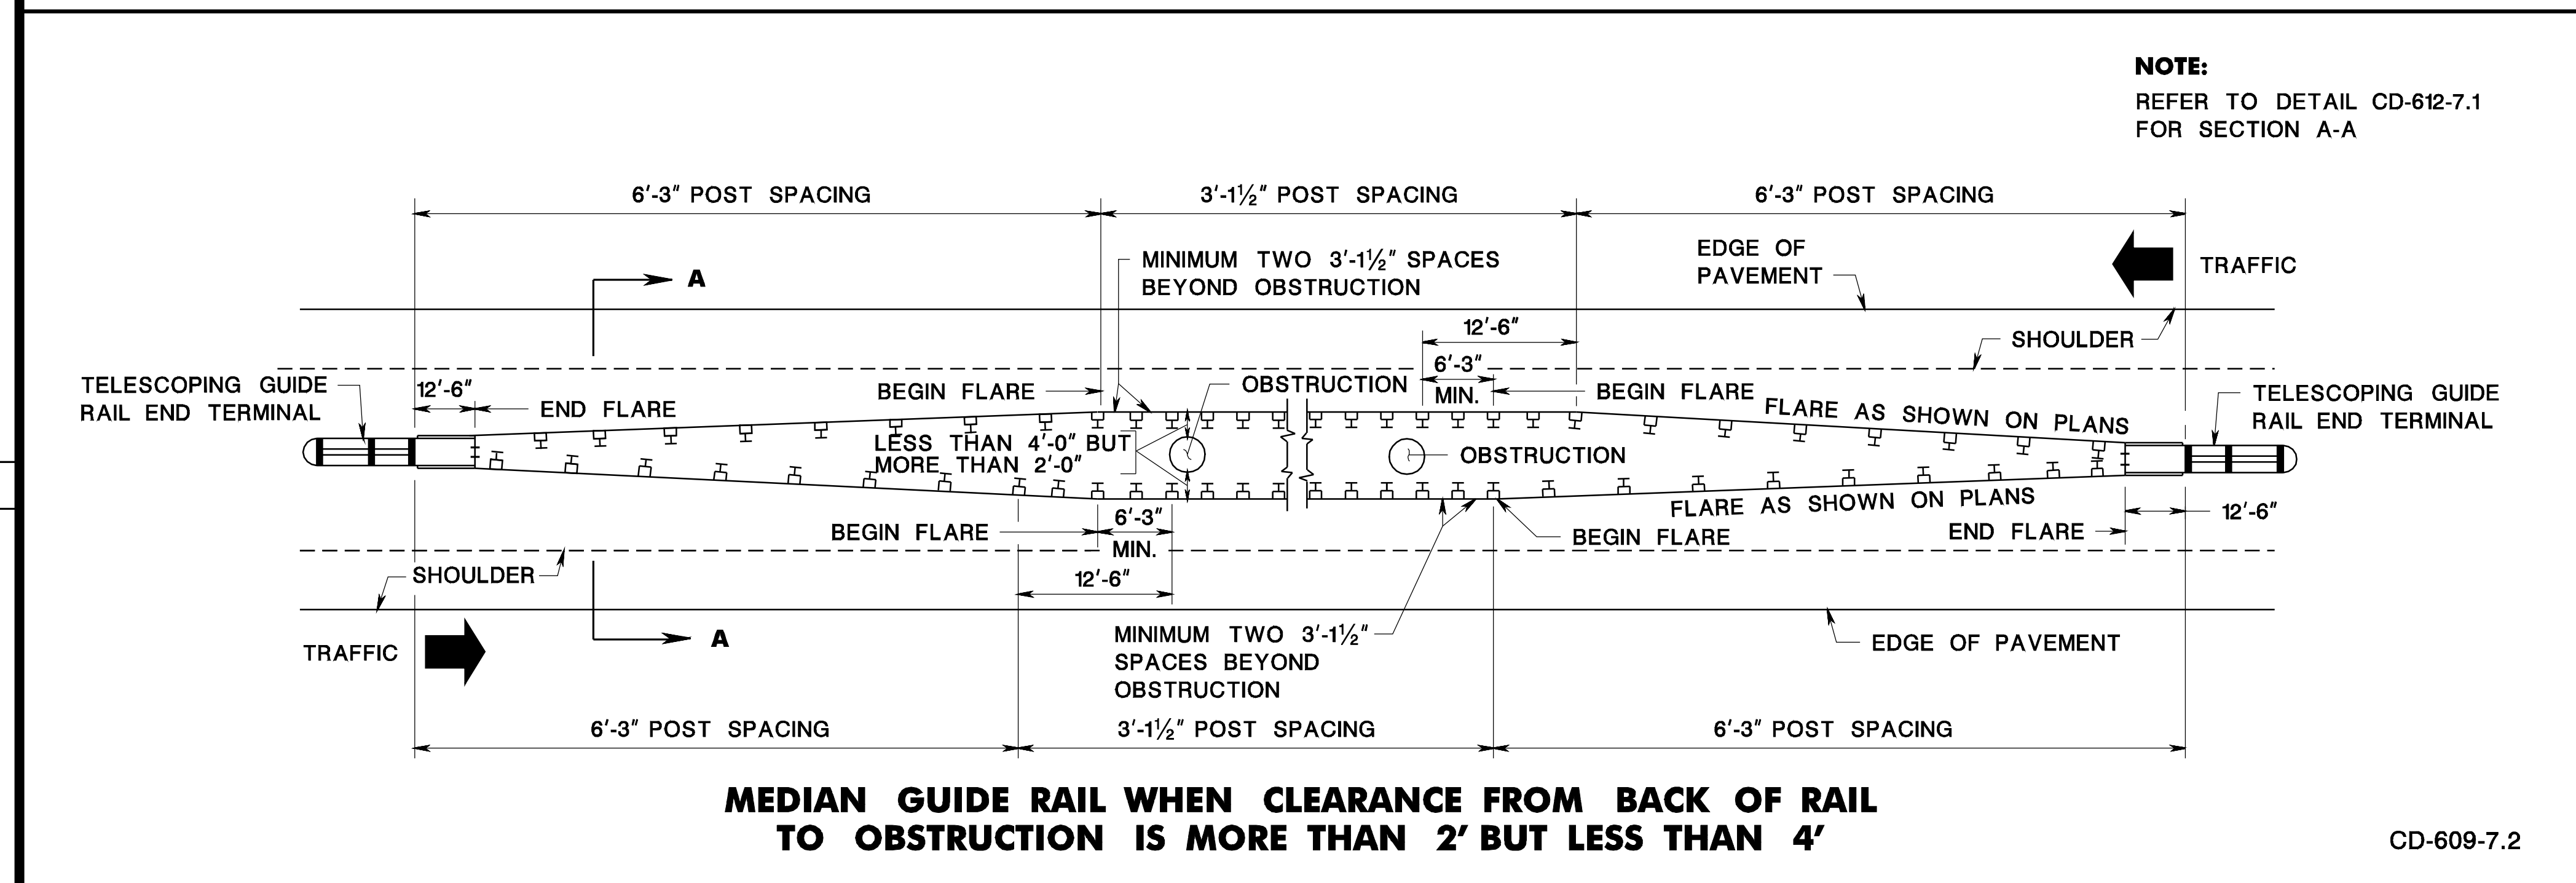

**MEDIAN GUIDE RAIL WHEN CLEARANCE FROM BACK OF RAIL TO OBSTRUCTION IS MORE THAN 2' BUT LESS THAN 4'**

CD-609-7.2

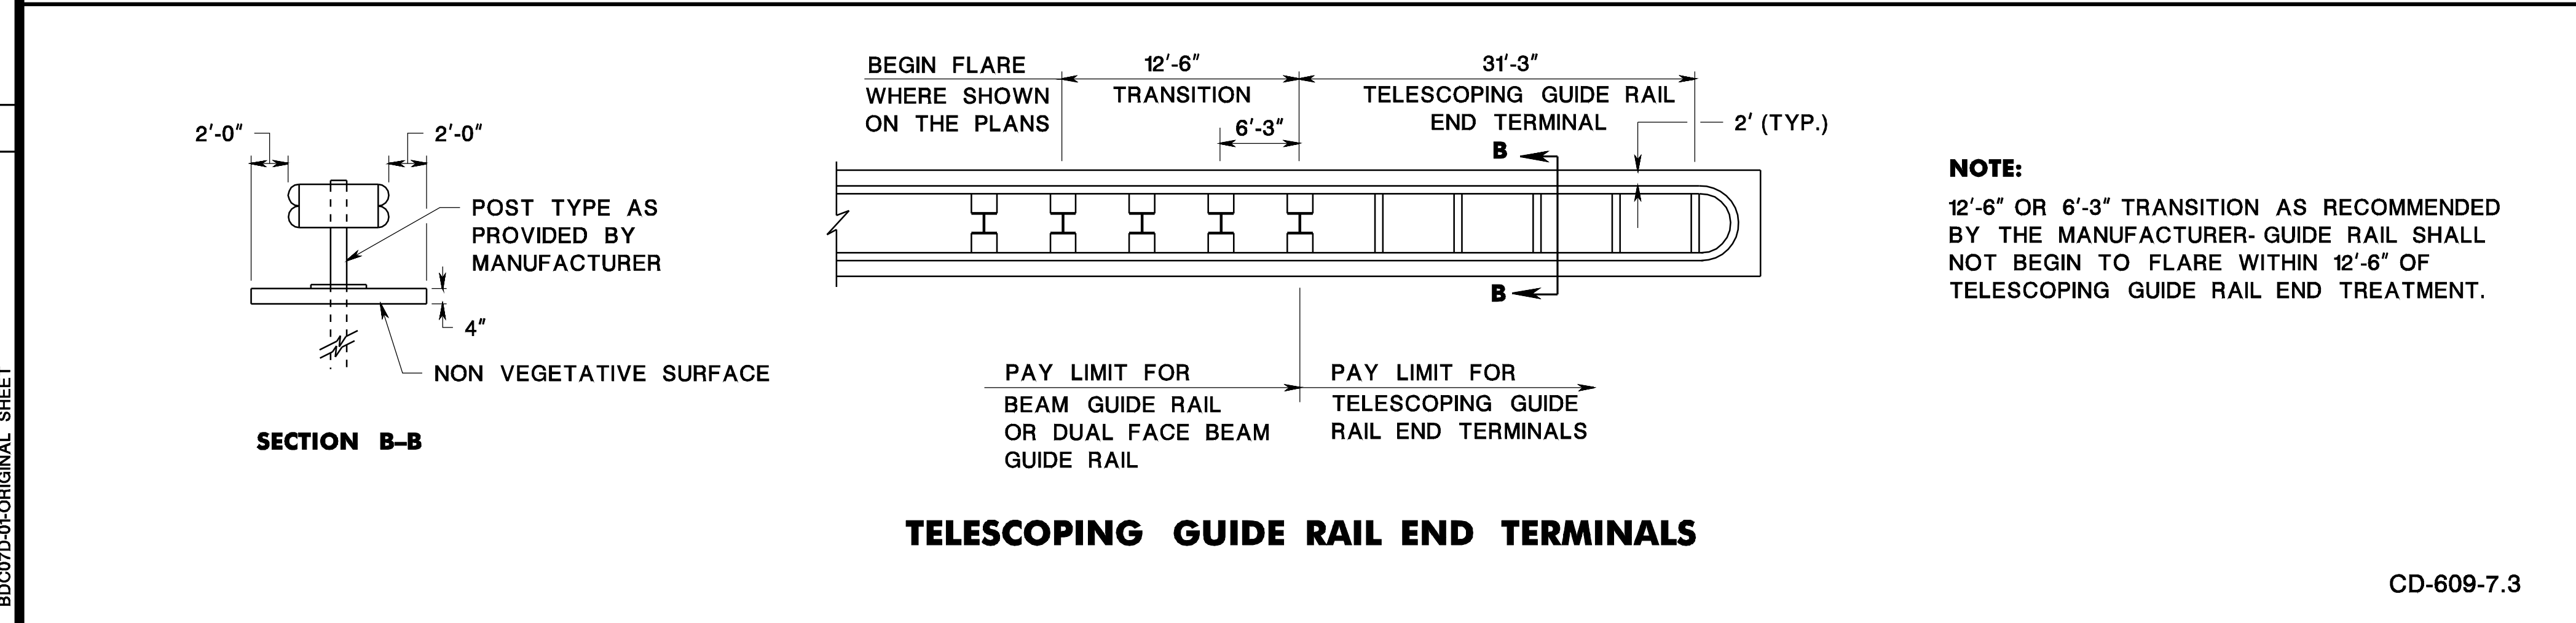

CD-609-7.3

**MEDIAN GUIDE RAIL TREATMENT**

N.T.S.

HMA = HOT MIX ASPHALT

CD-609-7

NEW JERSEY DEPARTMENT OF TRANSPORTATION

**CONSTRUCTION DETAILS**