



pen table= \\njdotprjws\vsystem\NJDOTWS\Projects\NJDOTEng\Plot\TBLS\Roadway\basic.tbl
 scale= 30.000000:1.000000
 date= 17-FEB-2009 11:39
 ID= TPXOHA3
 BDC08D-04-LEGEND
 BDC07D-01-ORIGINAL SHEET

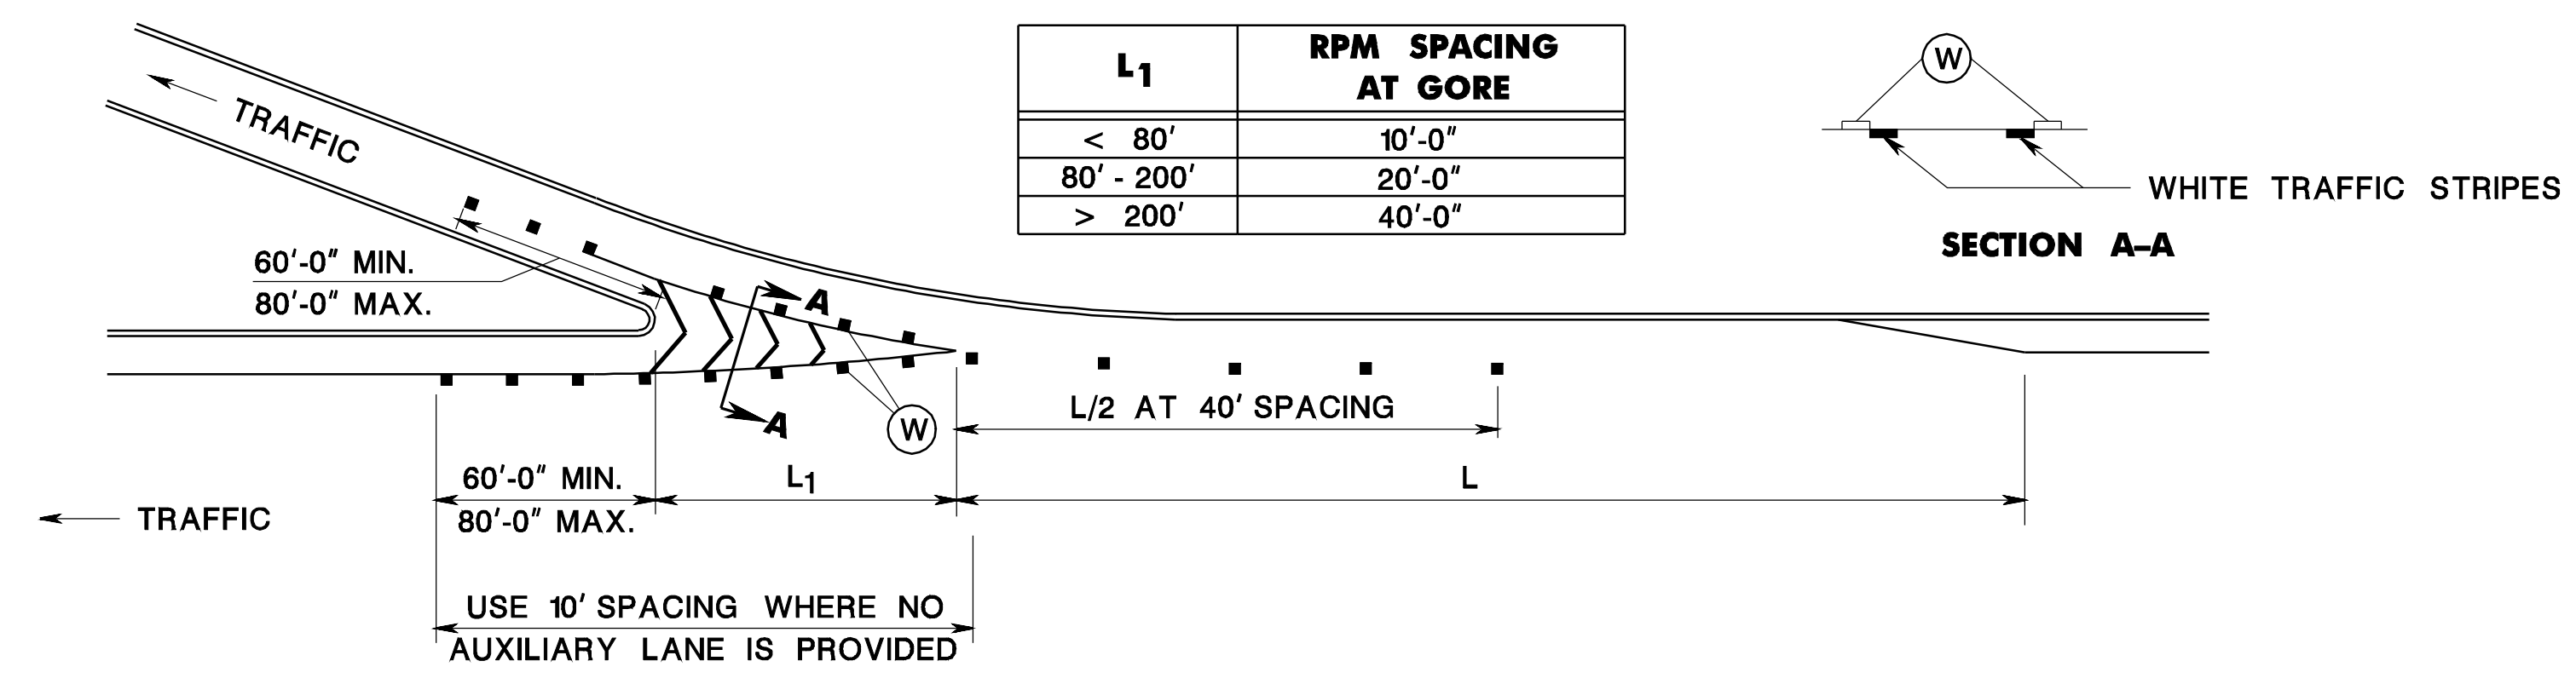

TYPICAL DECELERATION LANE TREATMENT


CD-610-1.1

CD-610-1.2

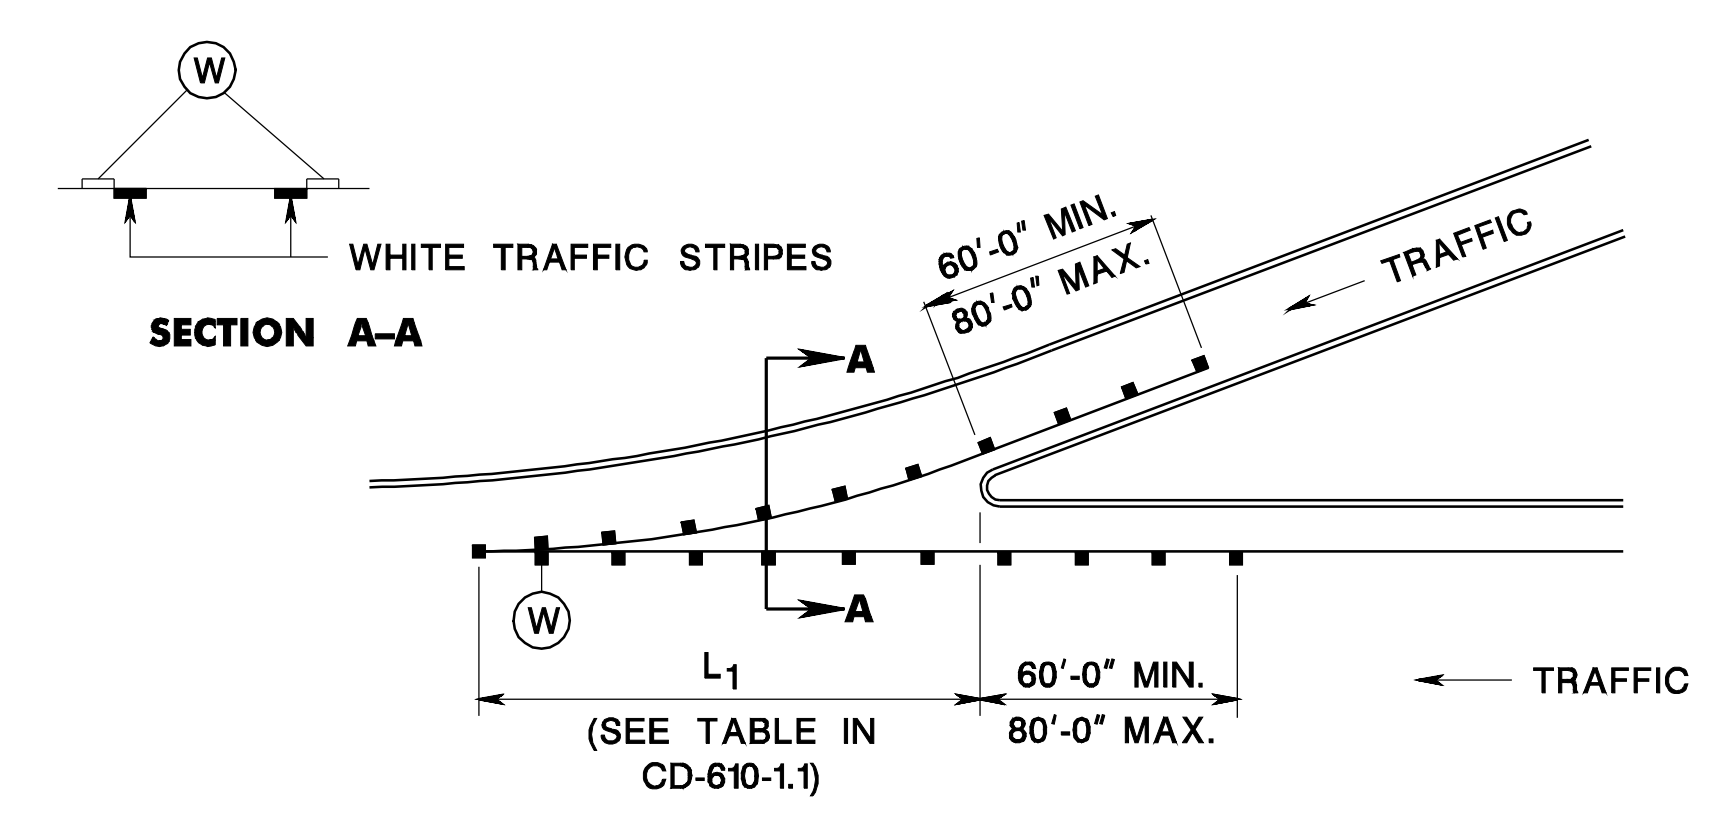

TYPICAL ACCELERATION LANE TREATMENT

CD-610-1.3

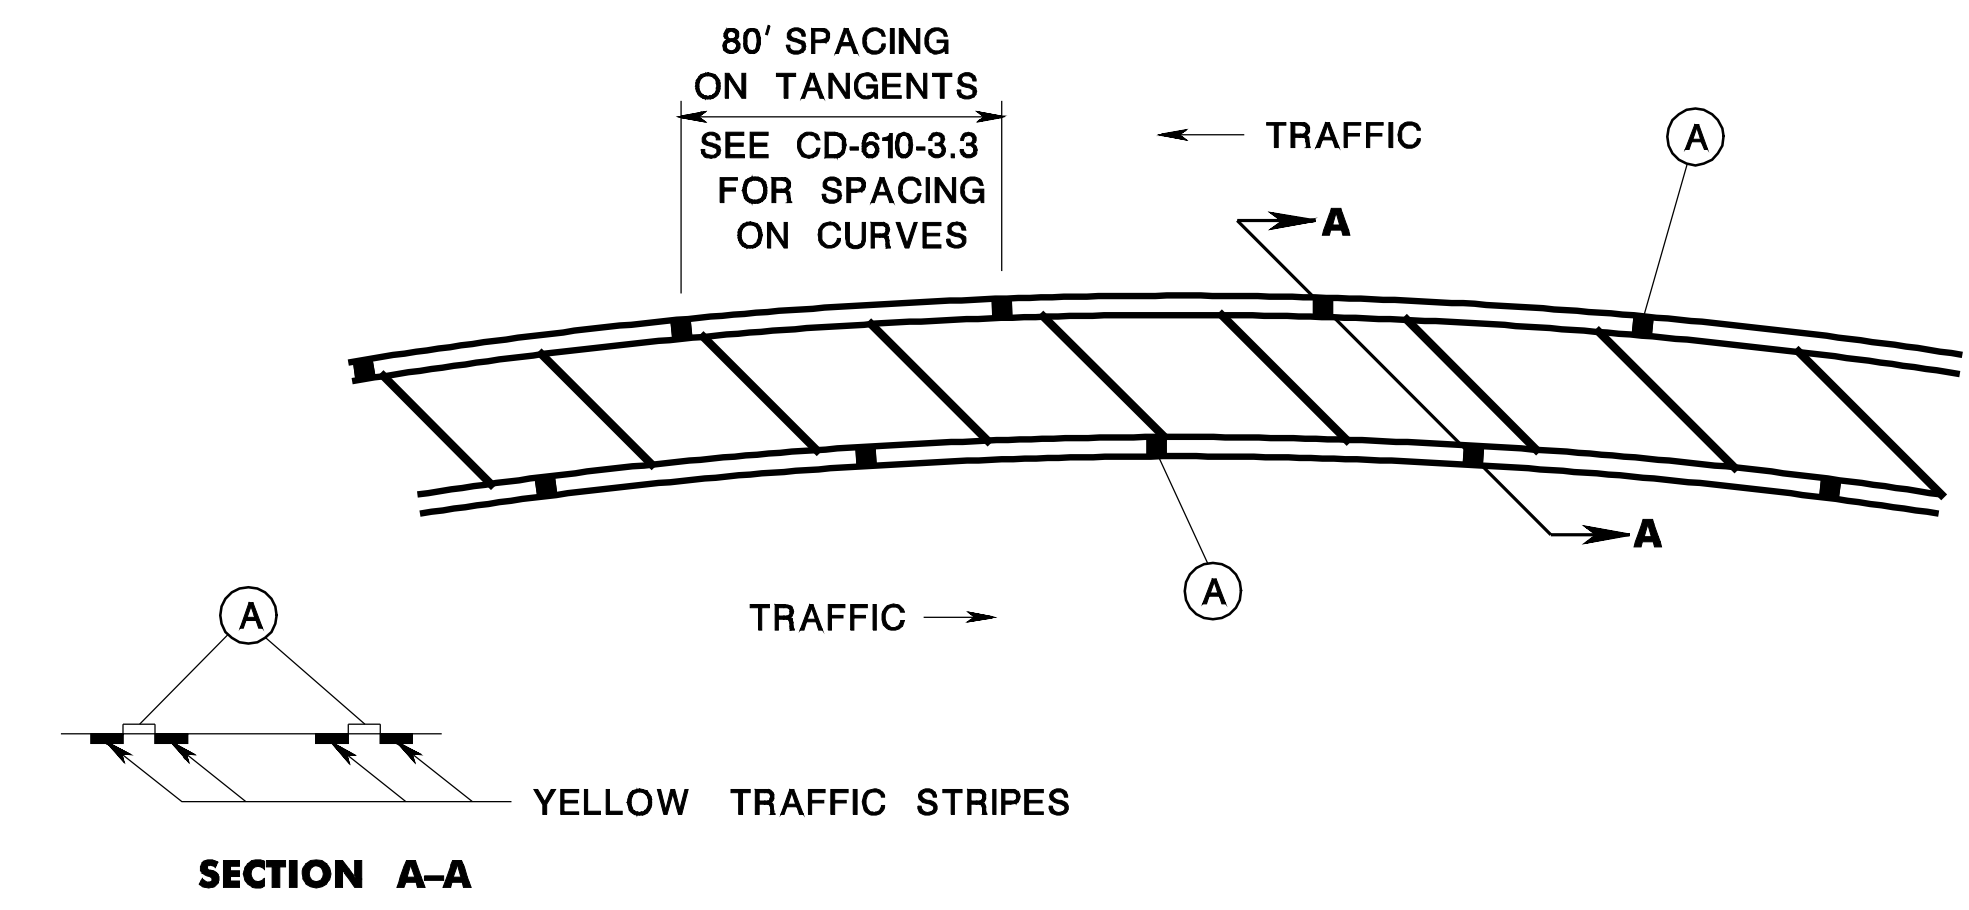

TYPICAL PAVED MEDIAN TREATMENT

CD-610-1.4

RAISED PAVEMENT MARKER, (RPM) LOCATION

N.T.S.

CD-610-1
 NEW JERSEY DEPARTMENT OF TRANSPORTATION

CONSTRUCTION DETAILS