







pen table= \\njdotprjw\vsystem\NJDOT\Projects\NJDOTEng\Plot\TBLs\Roadway\basic.tbl

scale= 30.0000000:1.0000000

date= 17-FEB-2009 11:40

ID= TFXOHA3

BDC08D-01LEGEND
BDC07D-01ORIGINAL SHEET

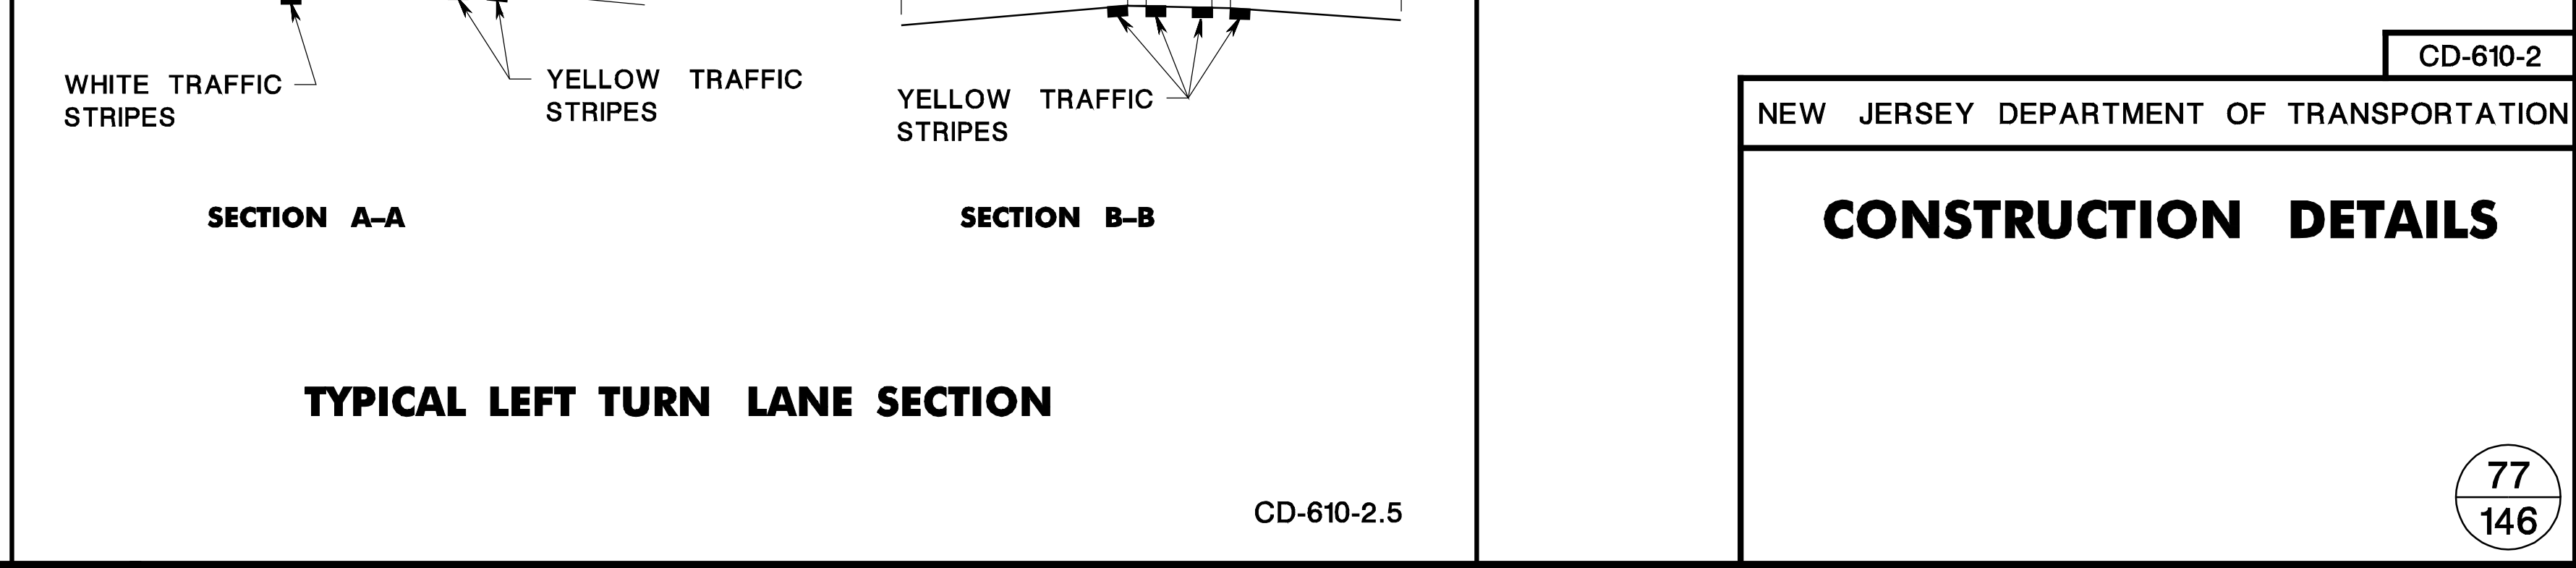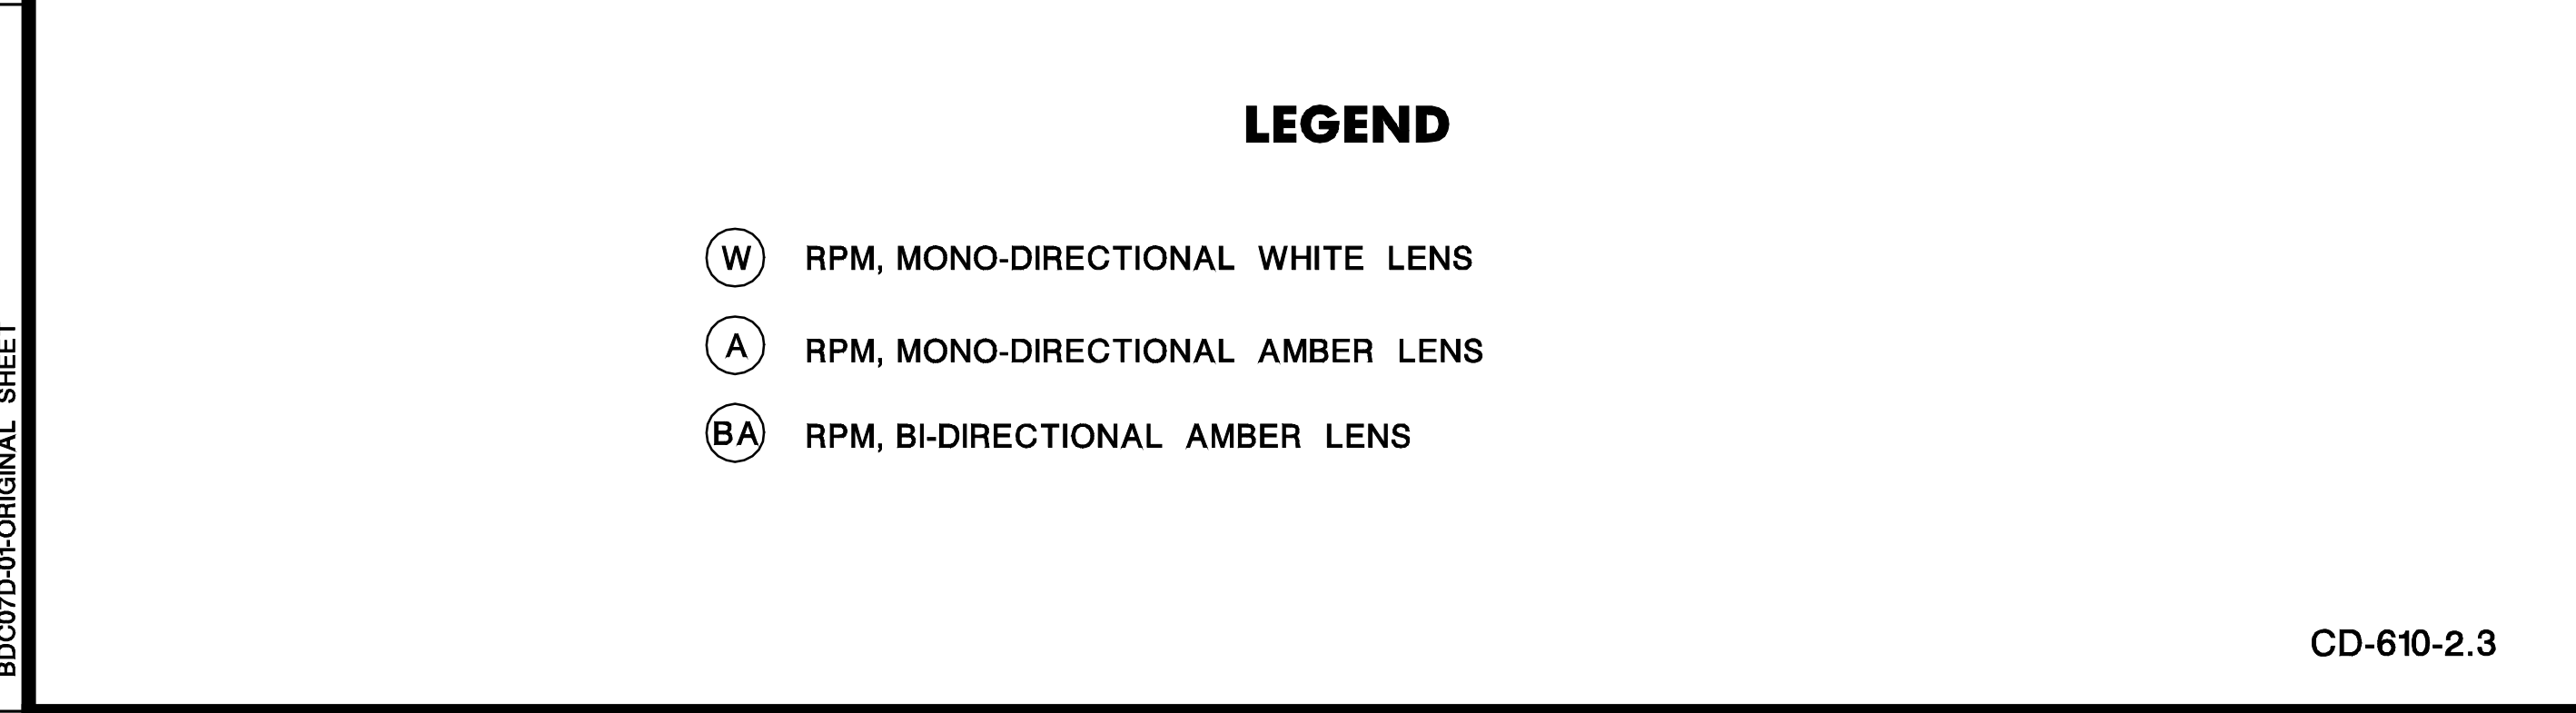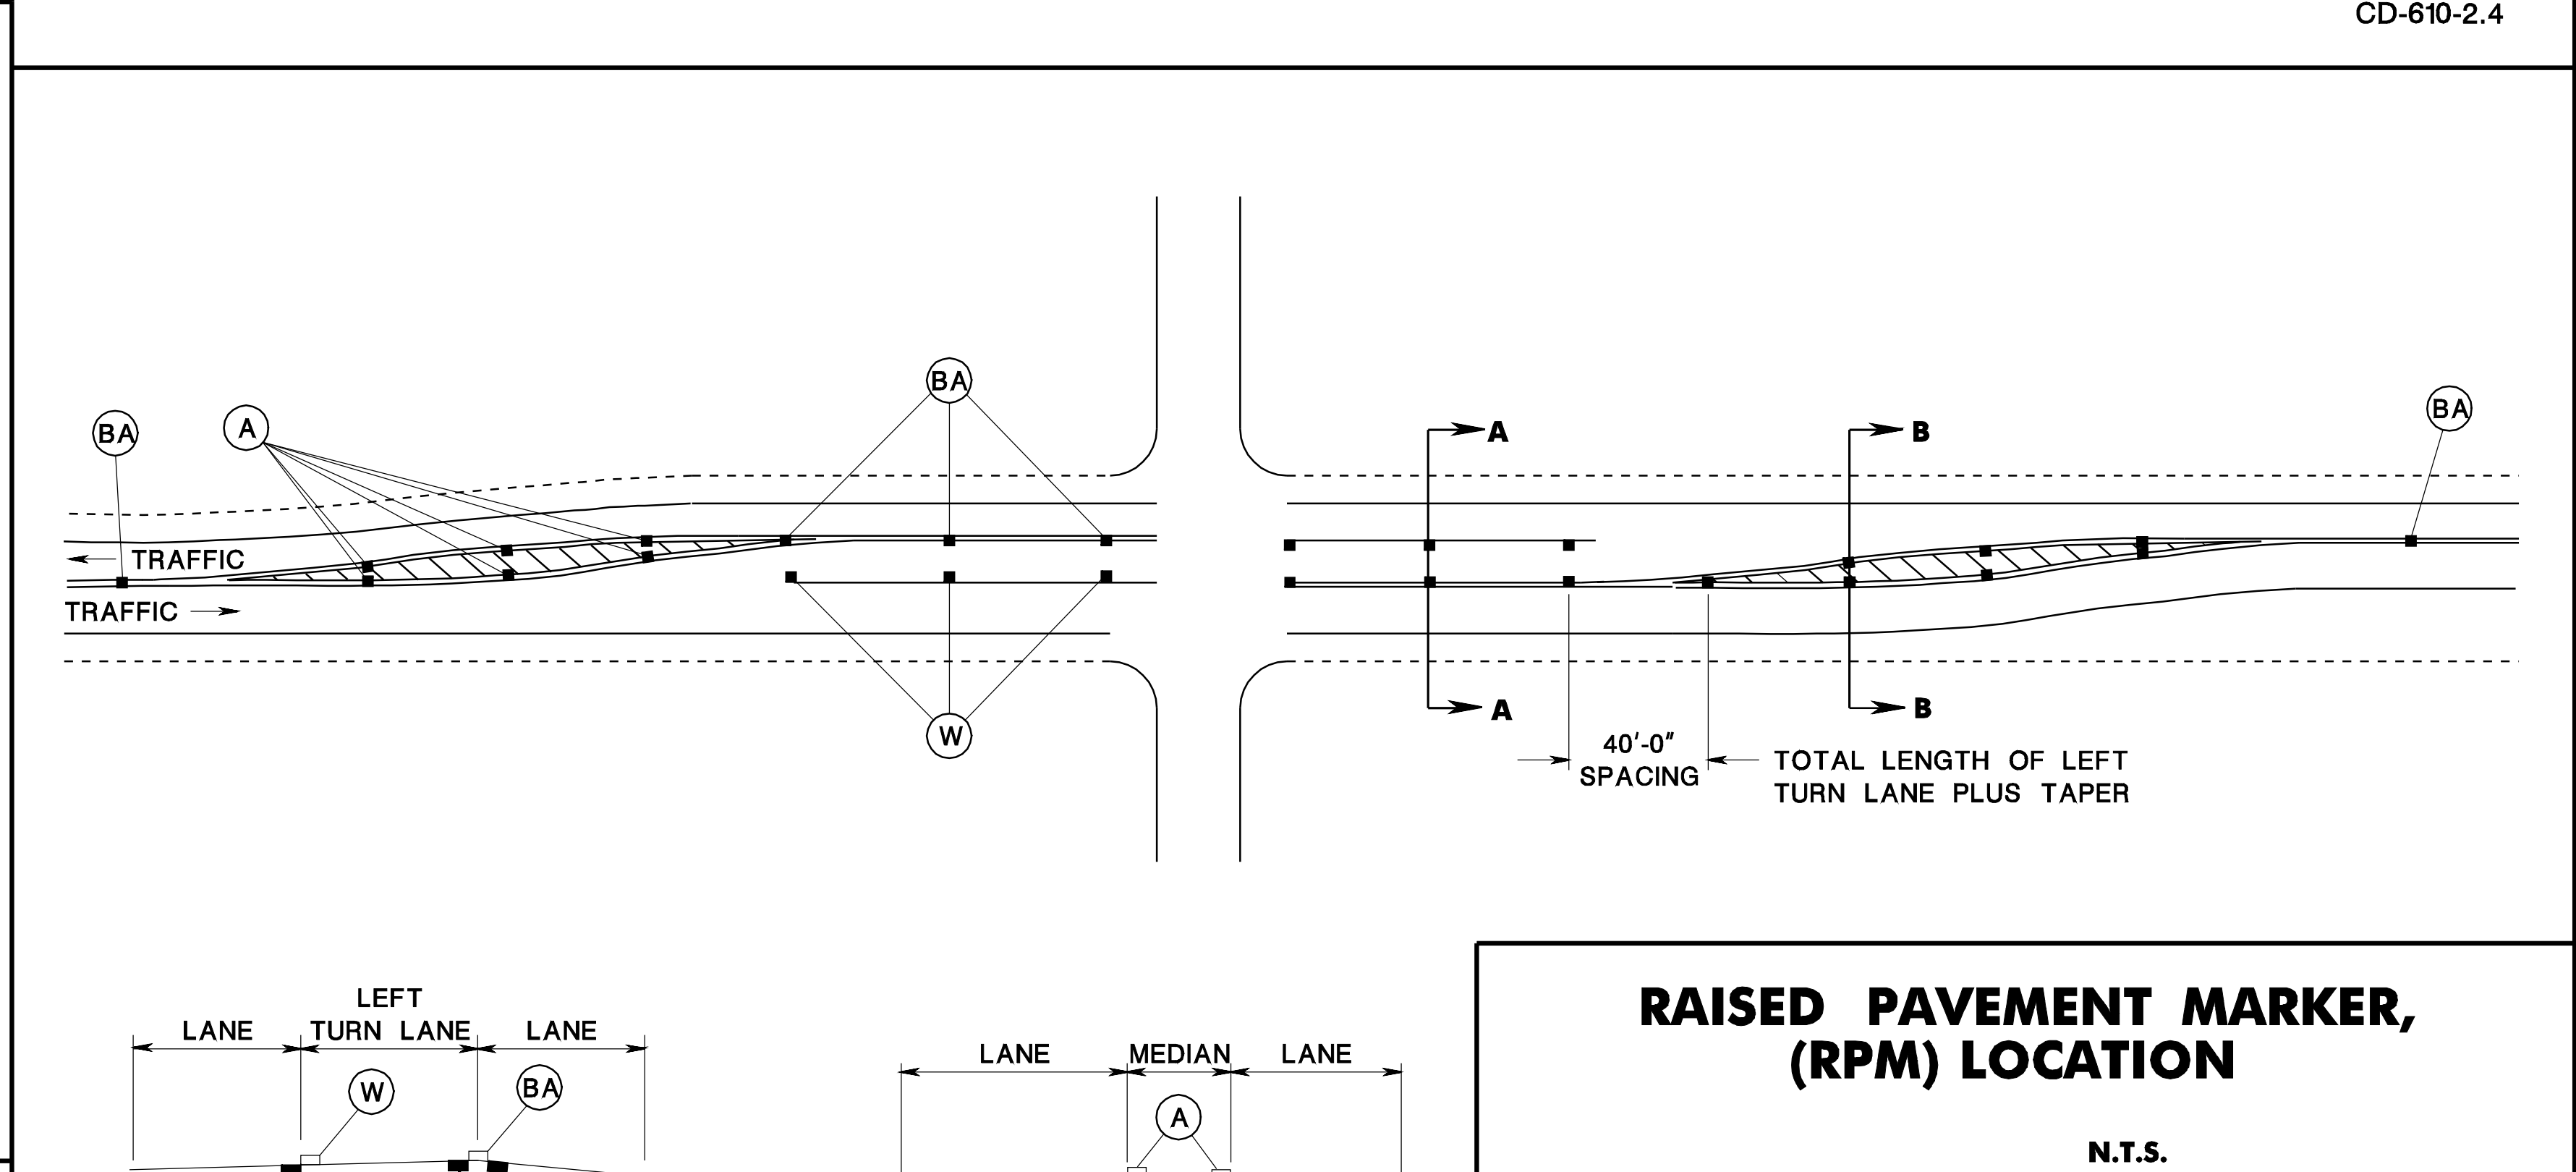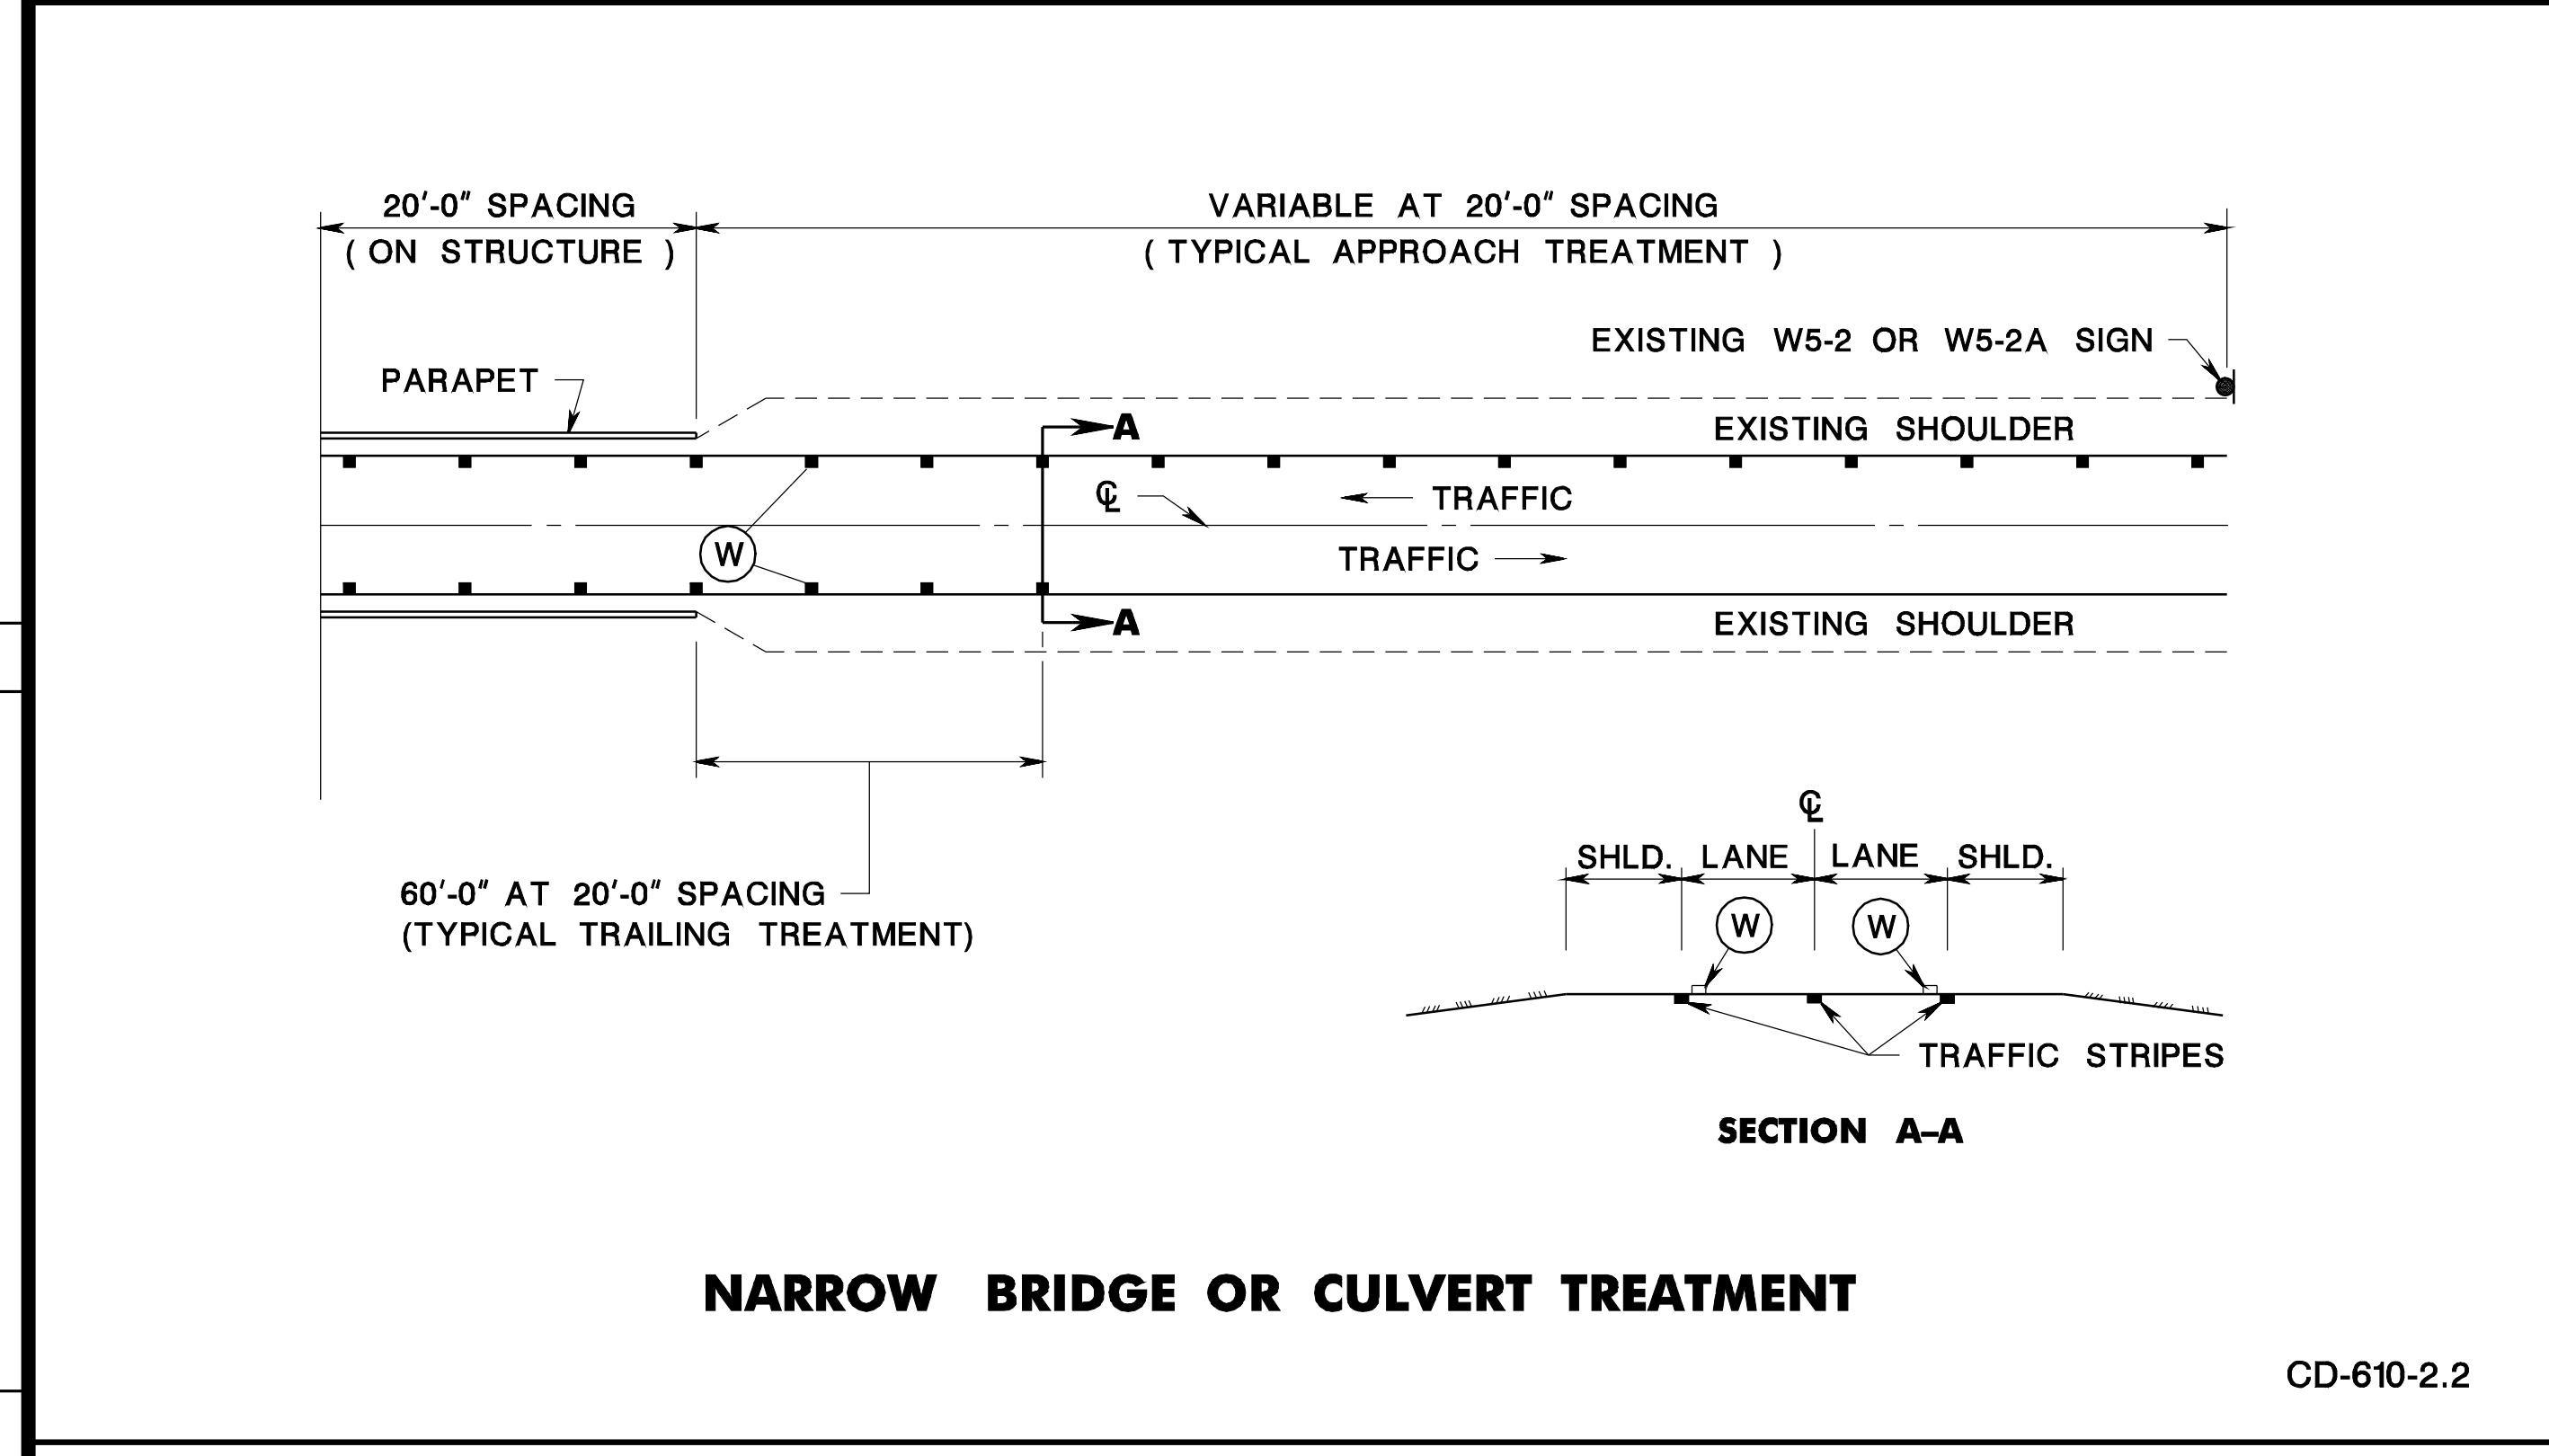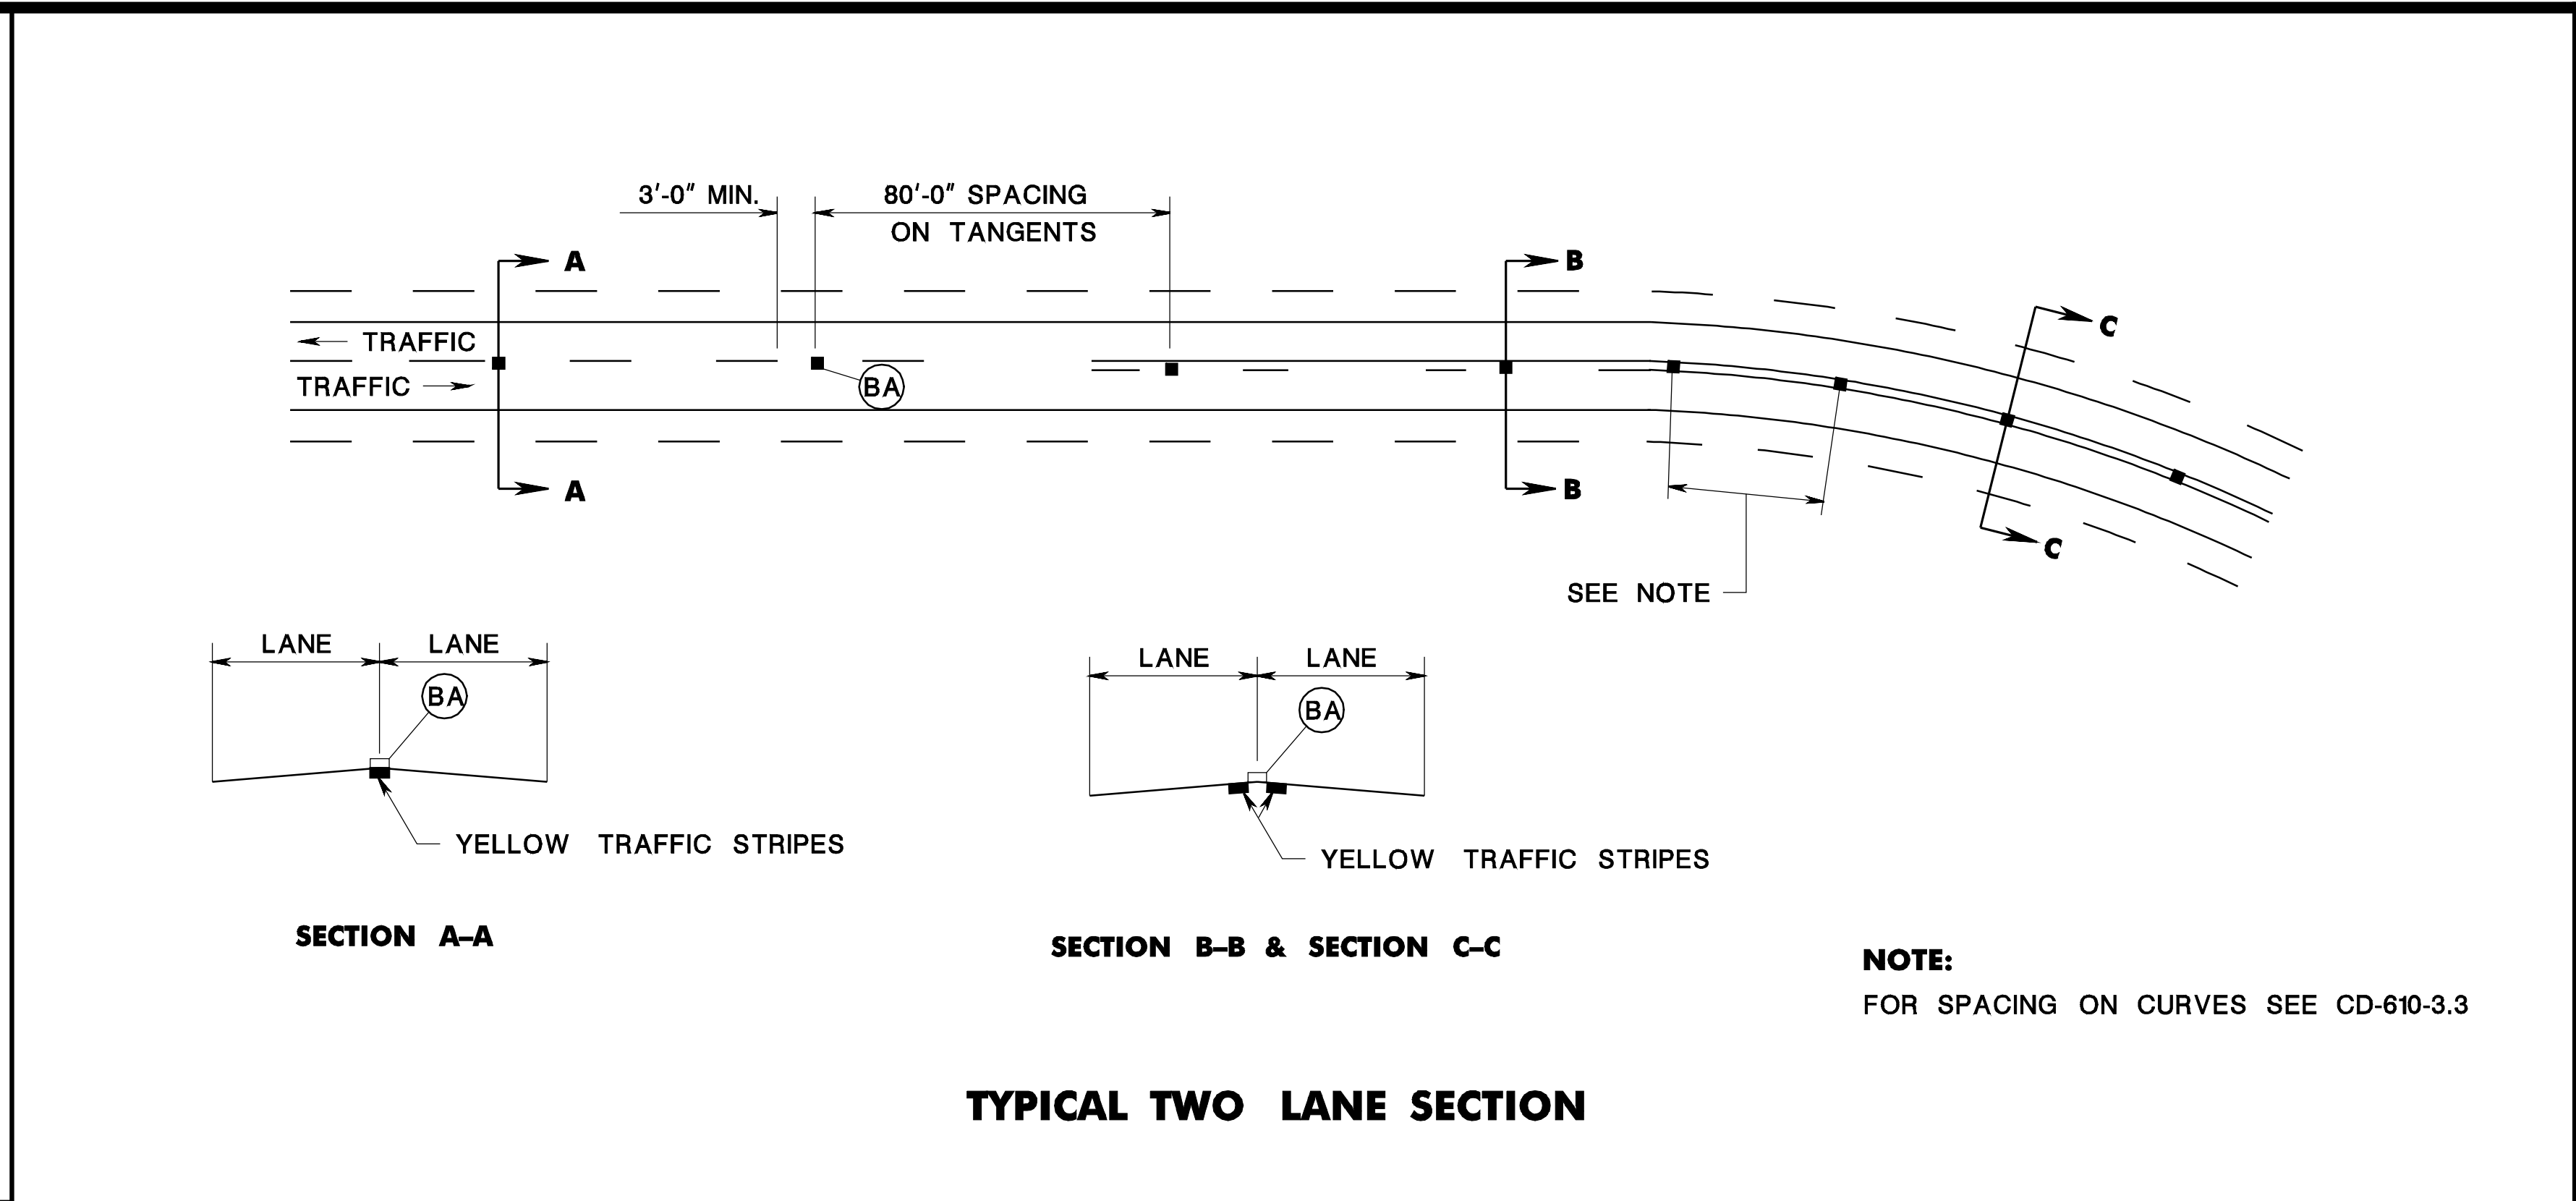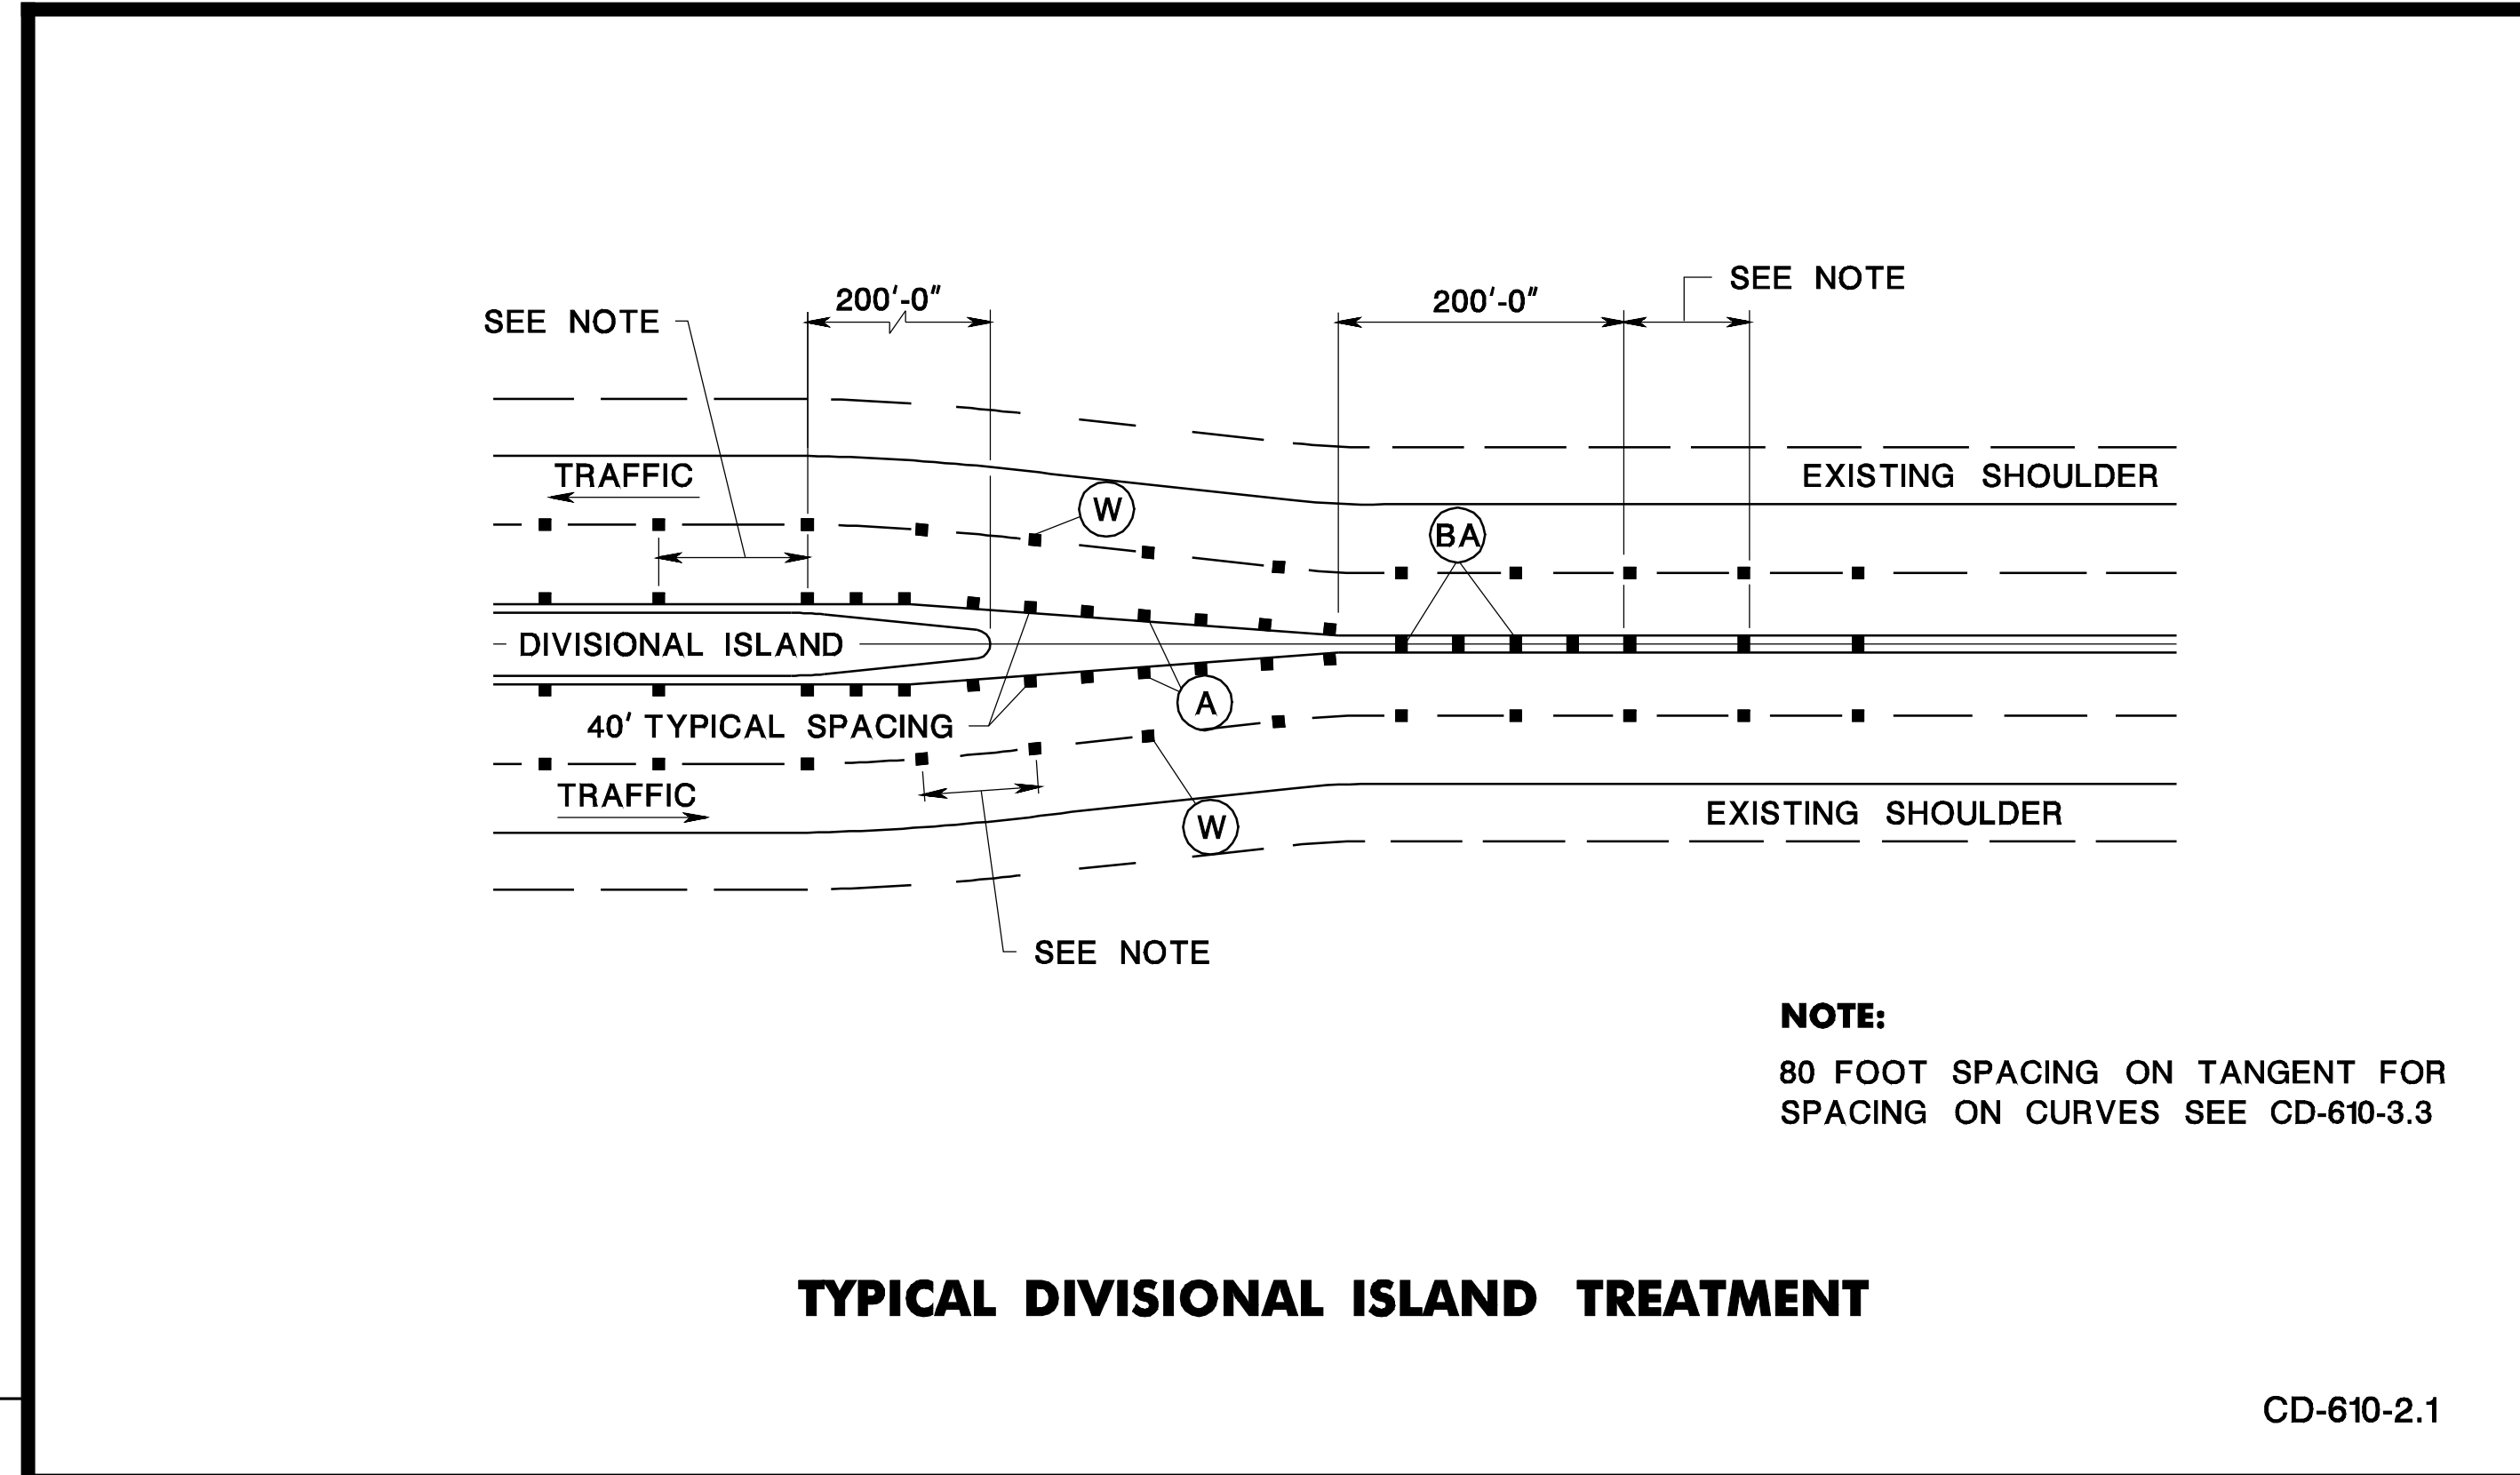

file=