


pen table= \\nidoprfws\vsystem\NIDOTWS\Projects\NIDOTEng\Plot\TBLs\Roadway\basic.tbl
scale= 30.000000:1.000000
date= 17-DEC-2007 09:51
ID= TPXBHAV

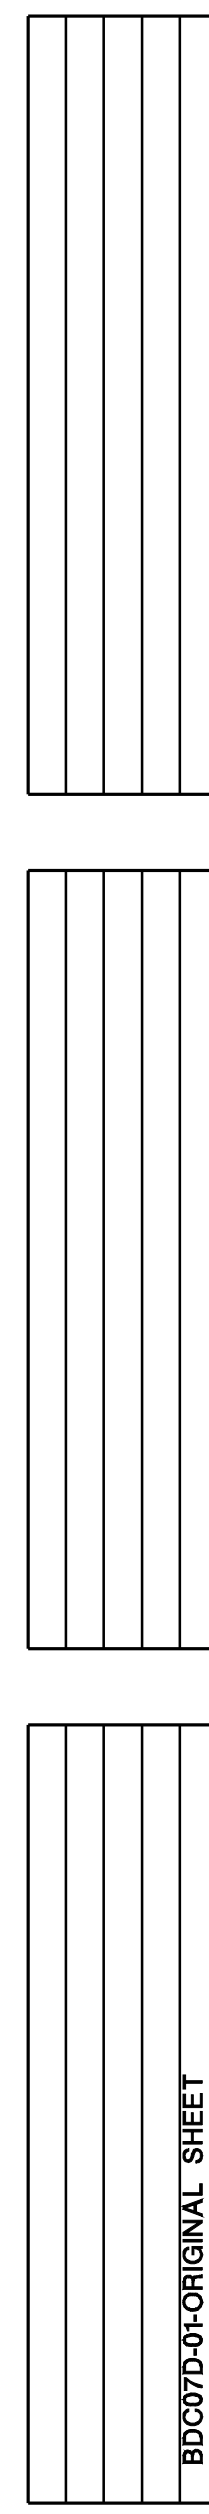

BDC07D-ORIGINAL SHEET

STEEL U-POST SIGN SUPPORT DATA TABLE

IDENTIFICATION		OFFSET X ₁	PANEL SIZE		NO. OF POSTS	POST HEIGHT			POST SIZE	POST TYPE
NO.	STATION		W	B ₁		P ₁	P ₂	P ₃		

NOTE TO DESIGNER:
THIS SHEET REQUIRES DESIGN SPECIFIC INFORMATION TO BE ADDED AND INCLUDED IN THE CONTRACT PLANS.

REMOVE THIS NOTE AFTER DESIGN SPECIFIC INFORMATION IS ADDED.

STEEL U-POST SIGN SUPPORTS

CD-612-6
NEW JERSEY DEPARTMENT OF TRANSPORTATION

CONSTRUCTION DETAILS

STEEL POSTS, POST CLIPS, SPACING, ETC.
AND TWO PIECE STEEL U-POSTS.