

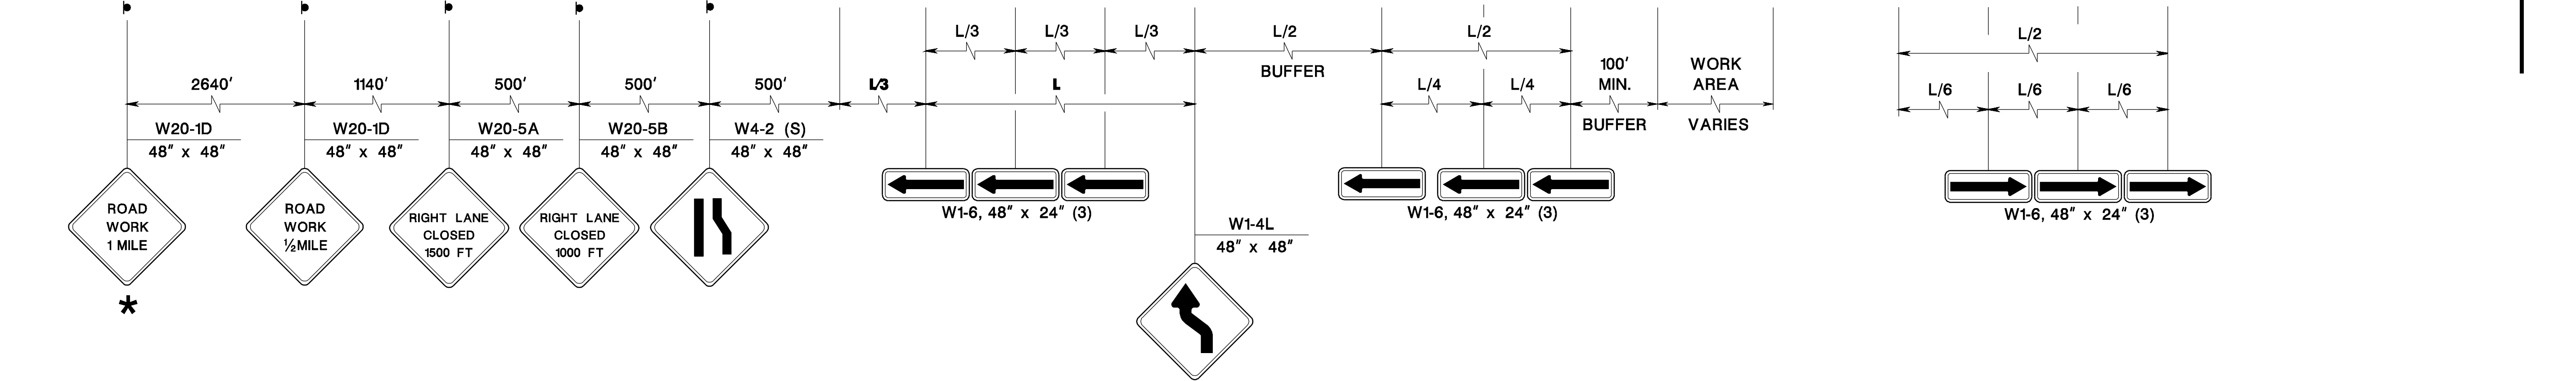


pen table= \\Njdotprjws\vsystem\Njdotpws\Projects\NJDOTEng\Plot\TBLa\Roadway\basic.tbl
 scale=30.000000;1.000000
 date=17-DEC-2007 09:55
 ID=TPXBHAY

BDC07D-01- ORIGINAL SHEET

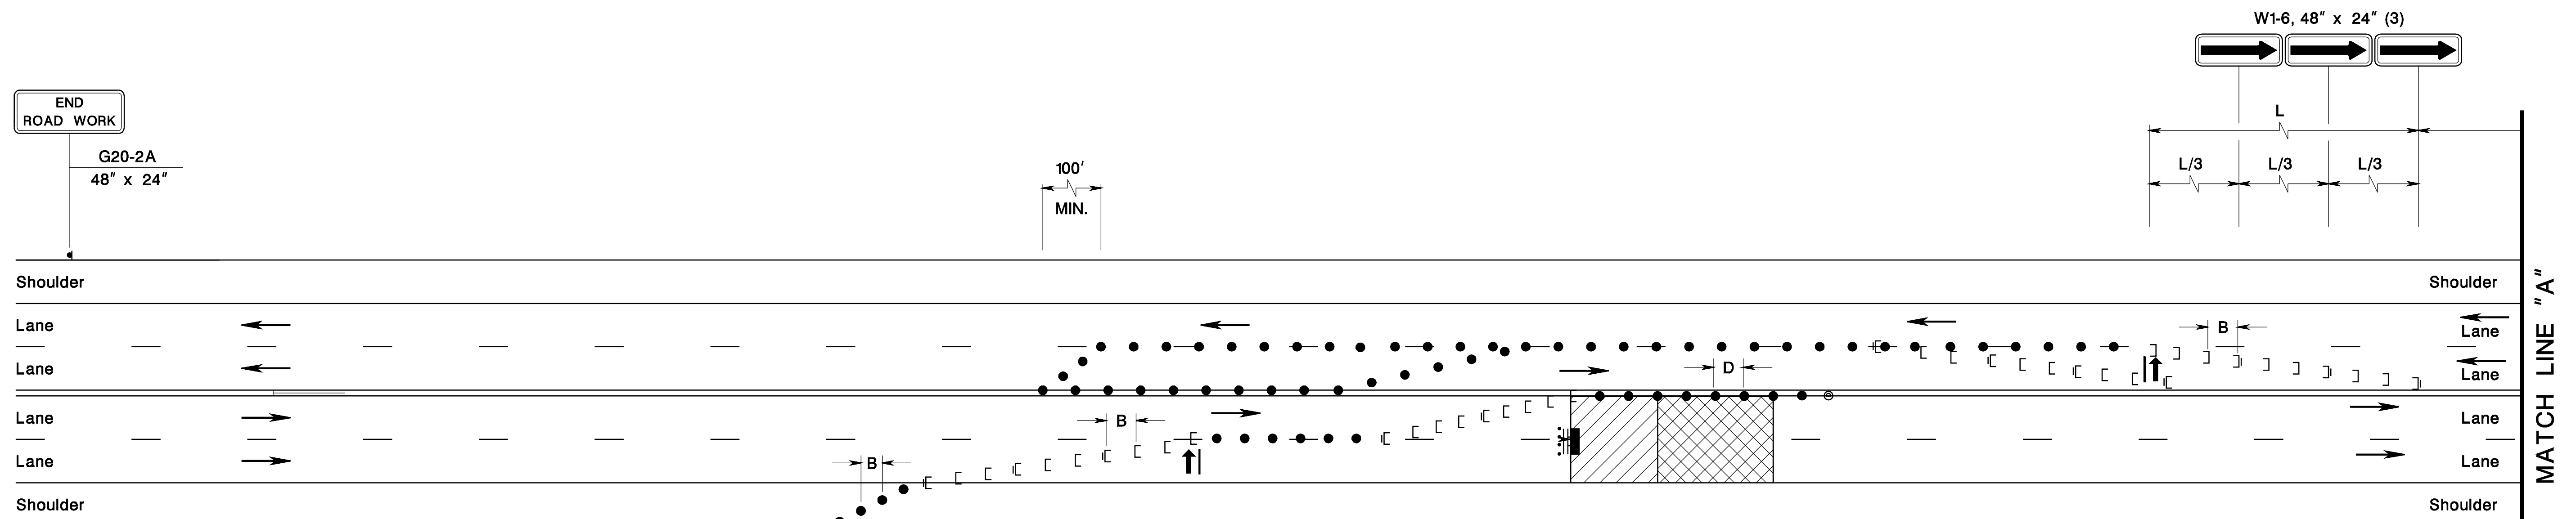

4 LANES, UNDIVIDED, 2 LANES & SHOULDER ONE DIRECTION CLOSING

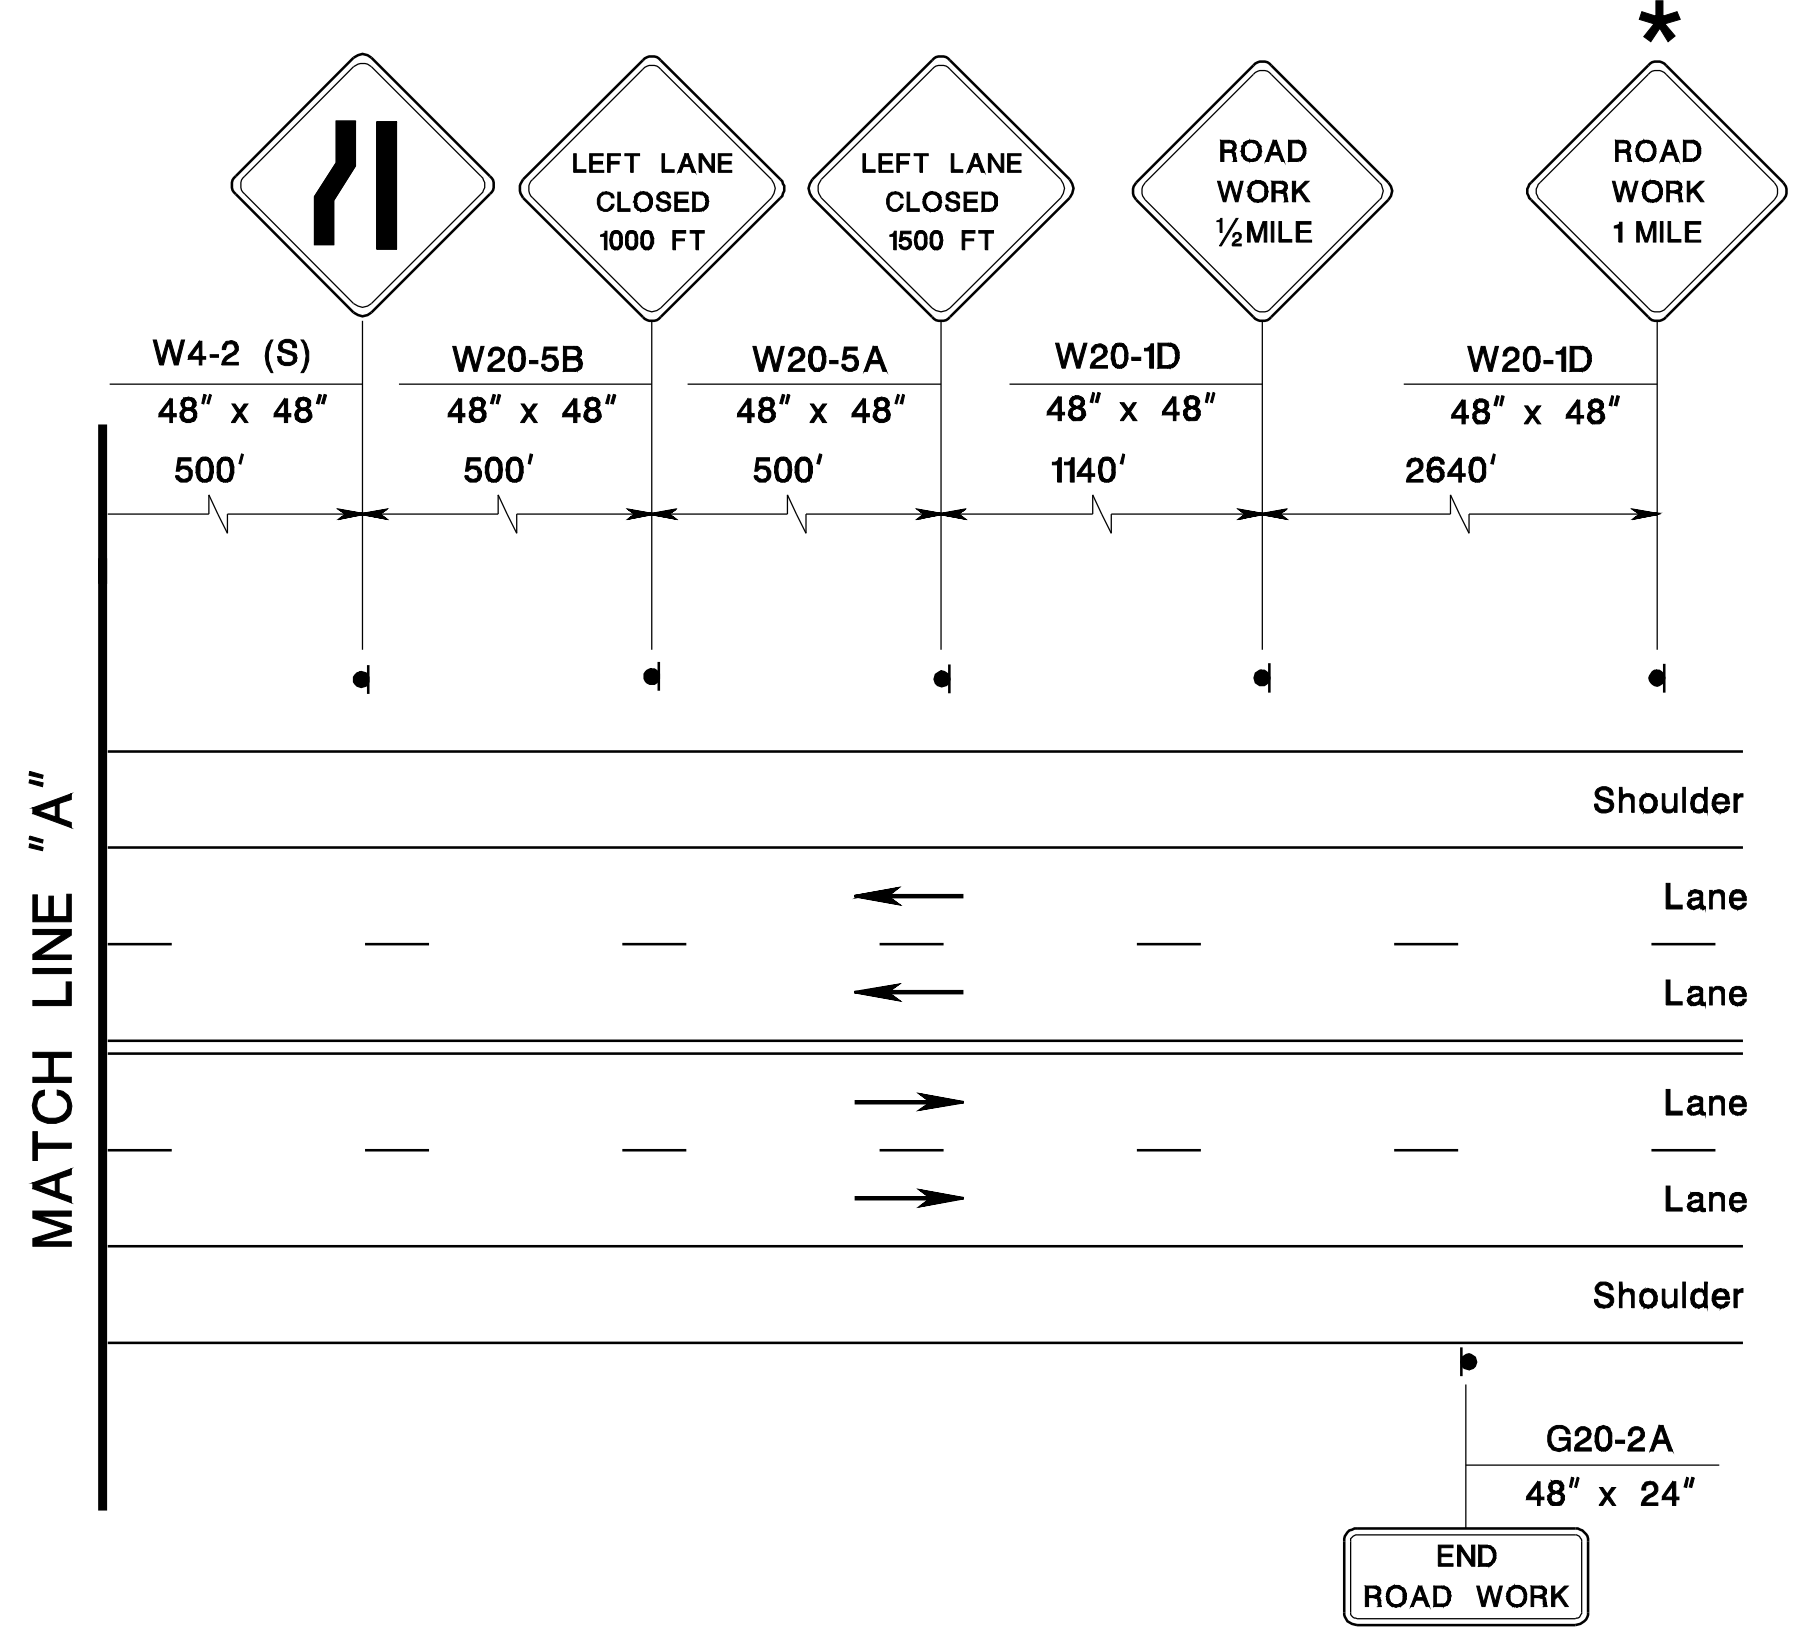

* THIS SIGN SHALL BE INSTALLED FOR ROADS WITH A SPEED LIMIT OF 45 M.P.H. OR GREATER UNLESS OTHERWISE DIRECTED BY THE RE.

NOTE:
 SEE RECOMMENDED TAPER LENGTH AND SPACING TABLE ON SHEET TCD-2 FOR VALUES OF L, B AND D.

N.T.S.

TCD-10
 NEW JERSEY DEPARTMENT OF TRANSPORTATION

TRAFFIC CONTROL DETAILS