




pen table= \\n\jdotprjws\vsystem\NJDOTWS\Projects\NJDOTEng\Plot\TBLs\Roadway\basic.tbl
 scale=30.0000000:1.0000000
 date=17-DEC-2007 09:57
 ID=TPXBHAV

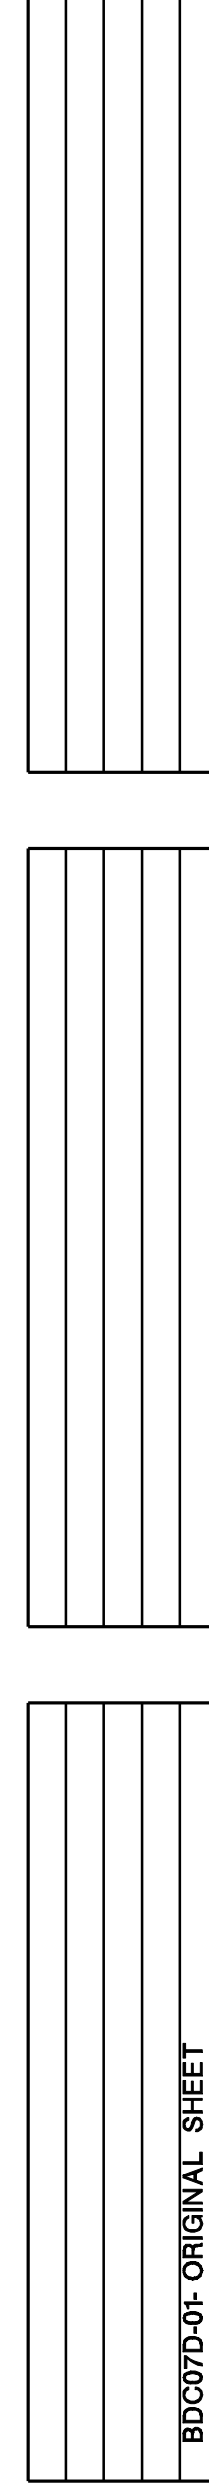

BDC07D-01 ORIGINAL SHEET

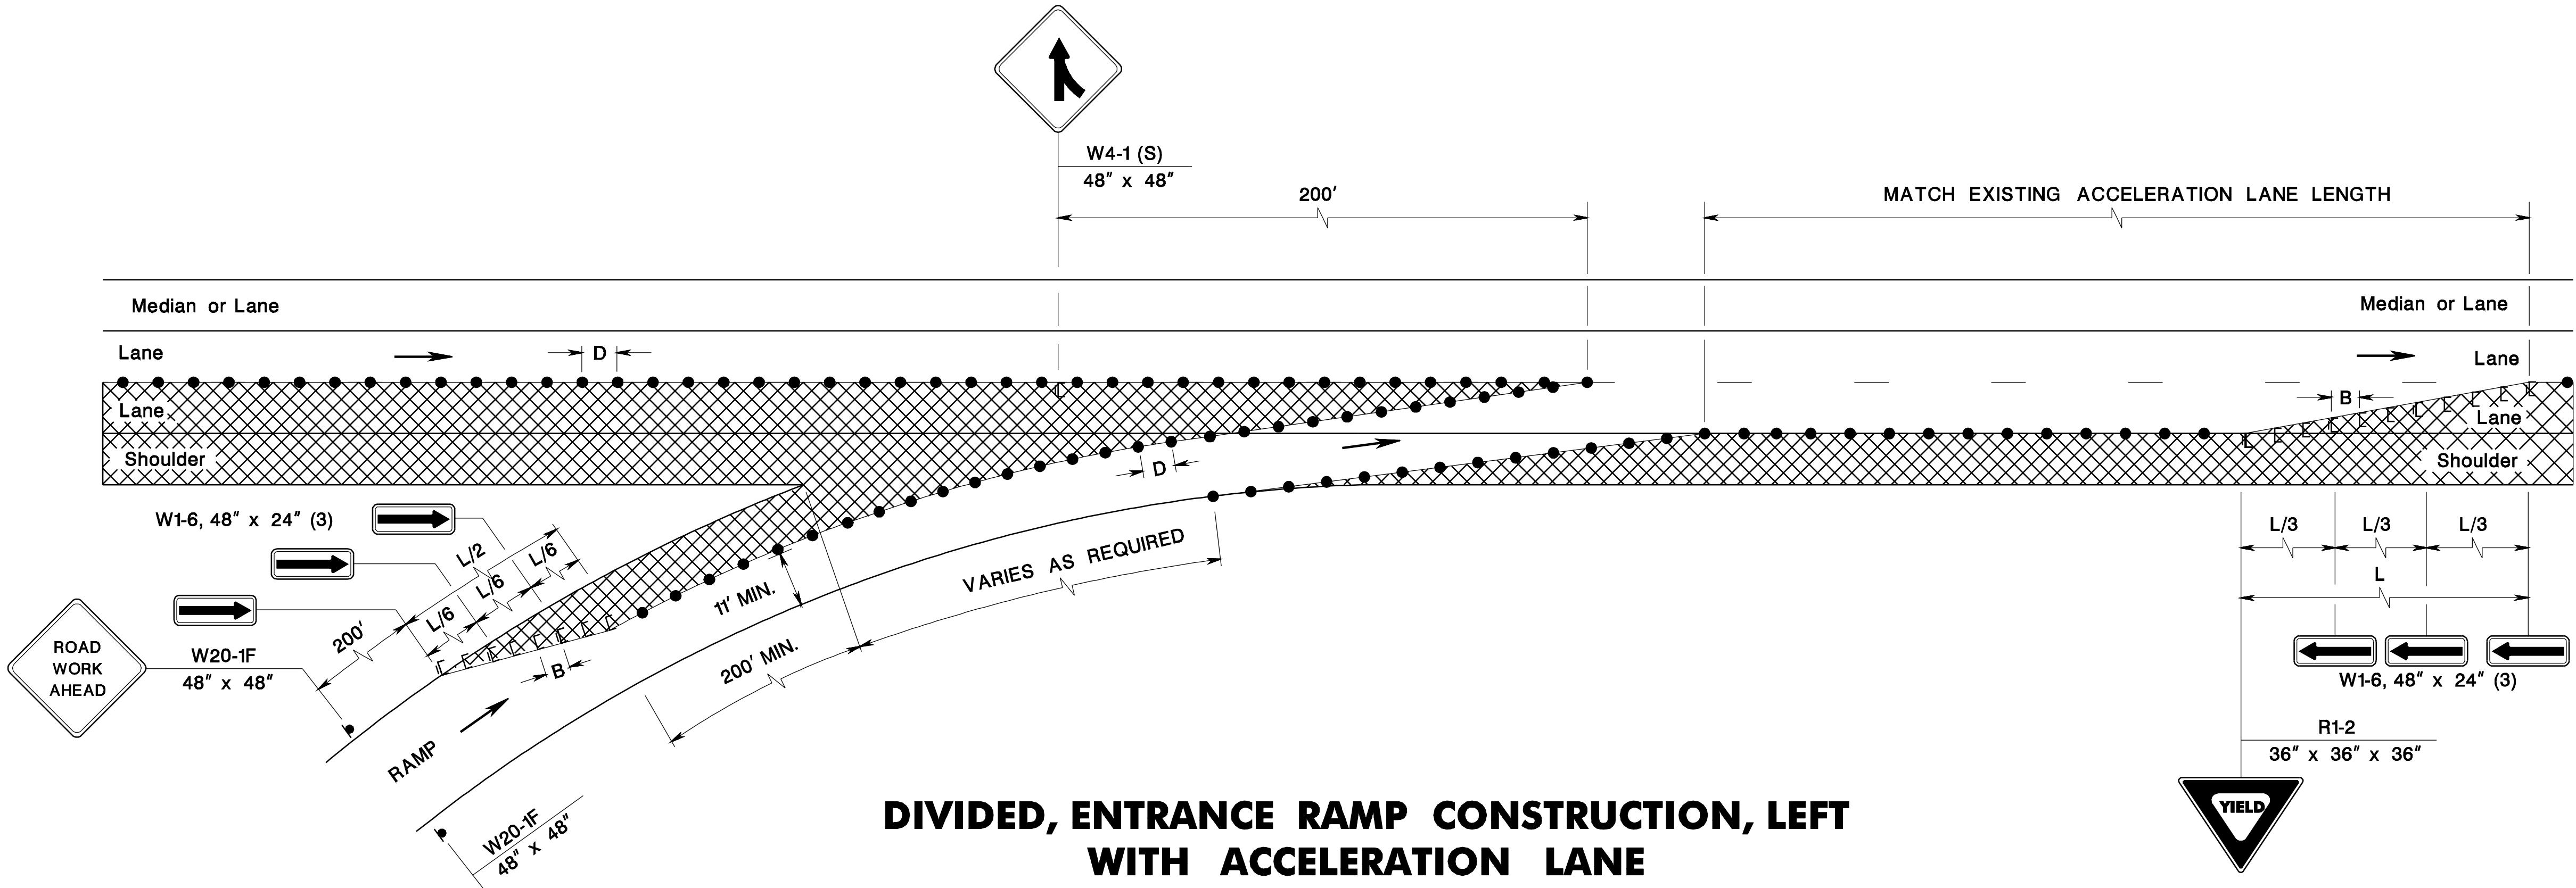

DIVIDED, ENTRANCE RAMP CONSTRUCTION, LEFT WITH ACCELERATION LANE

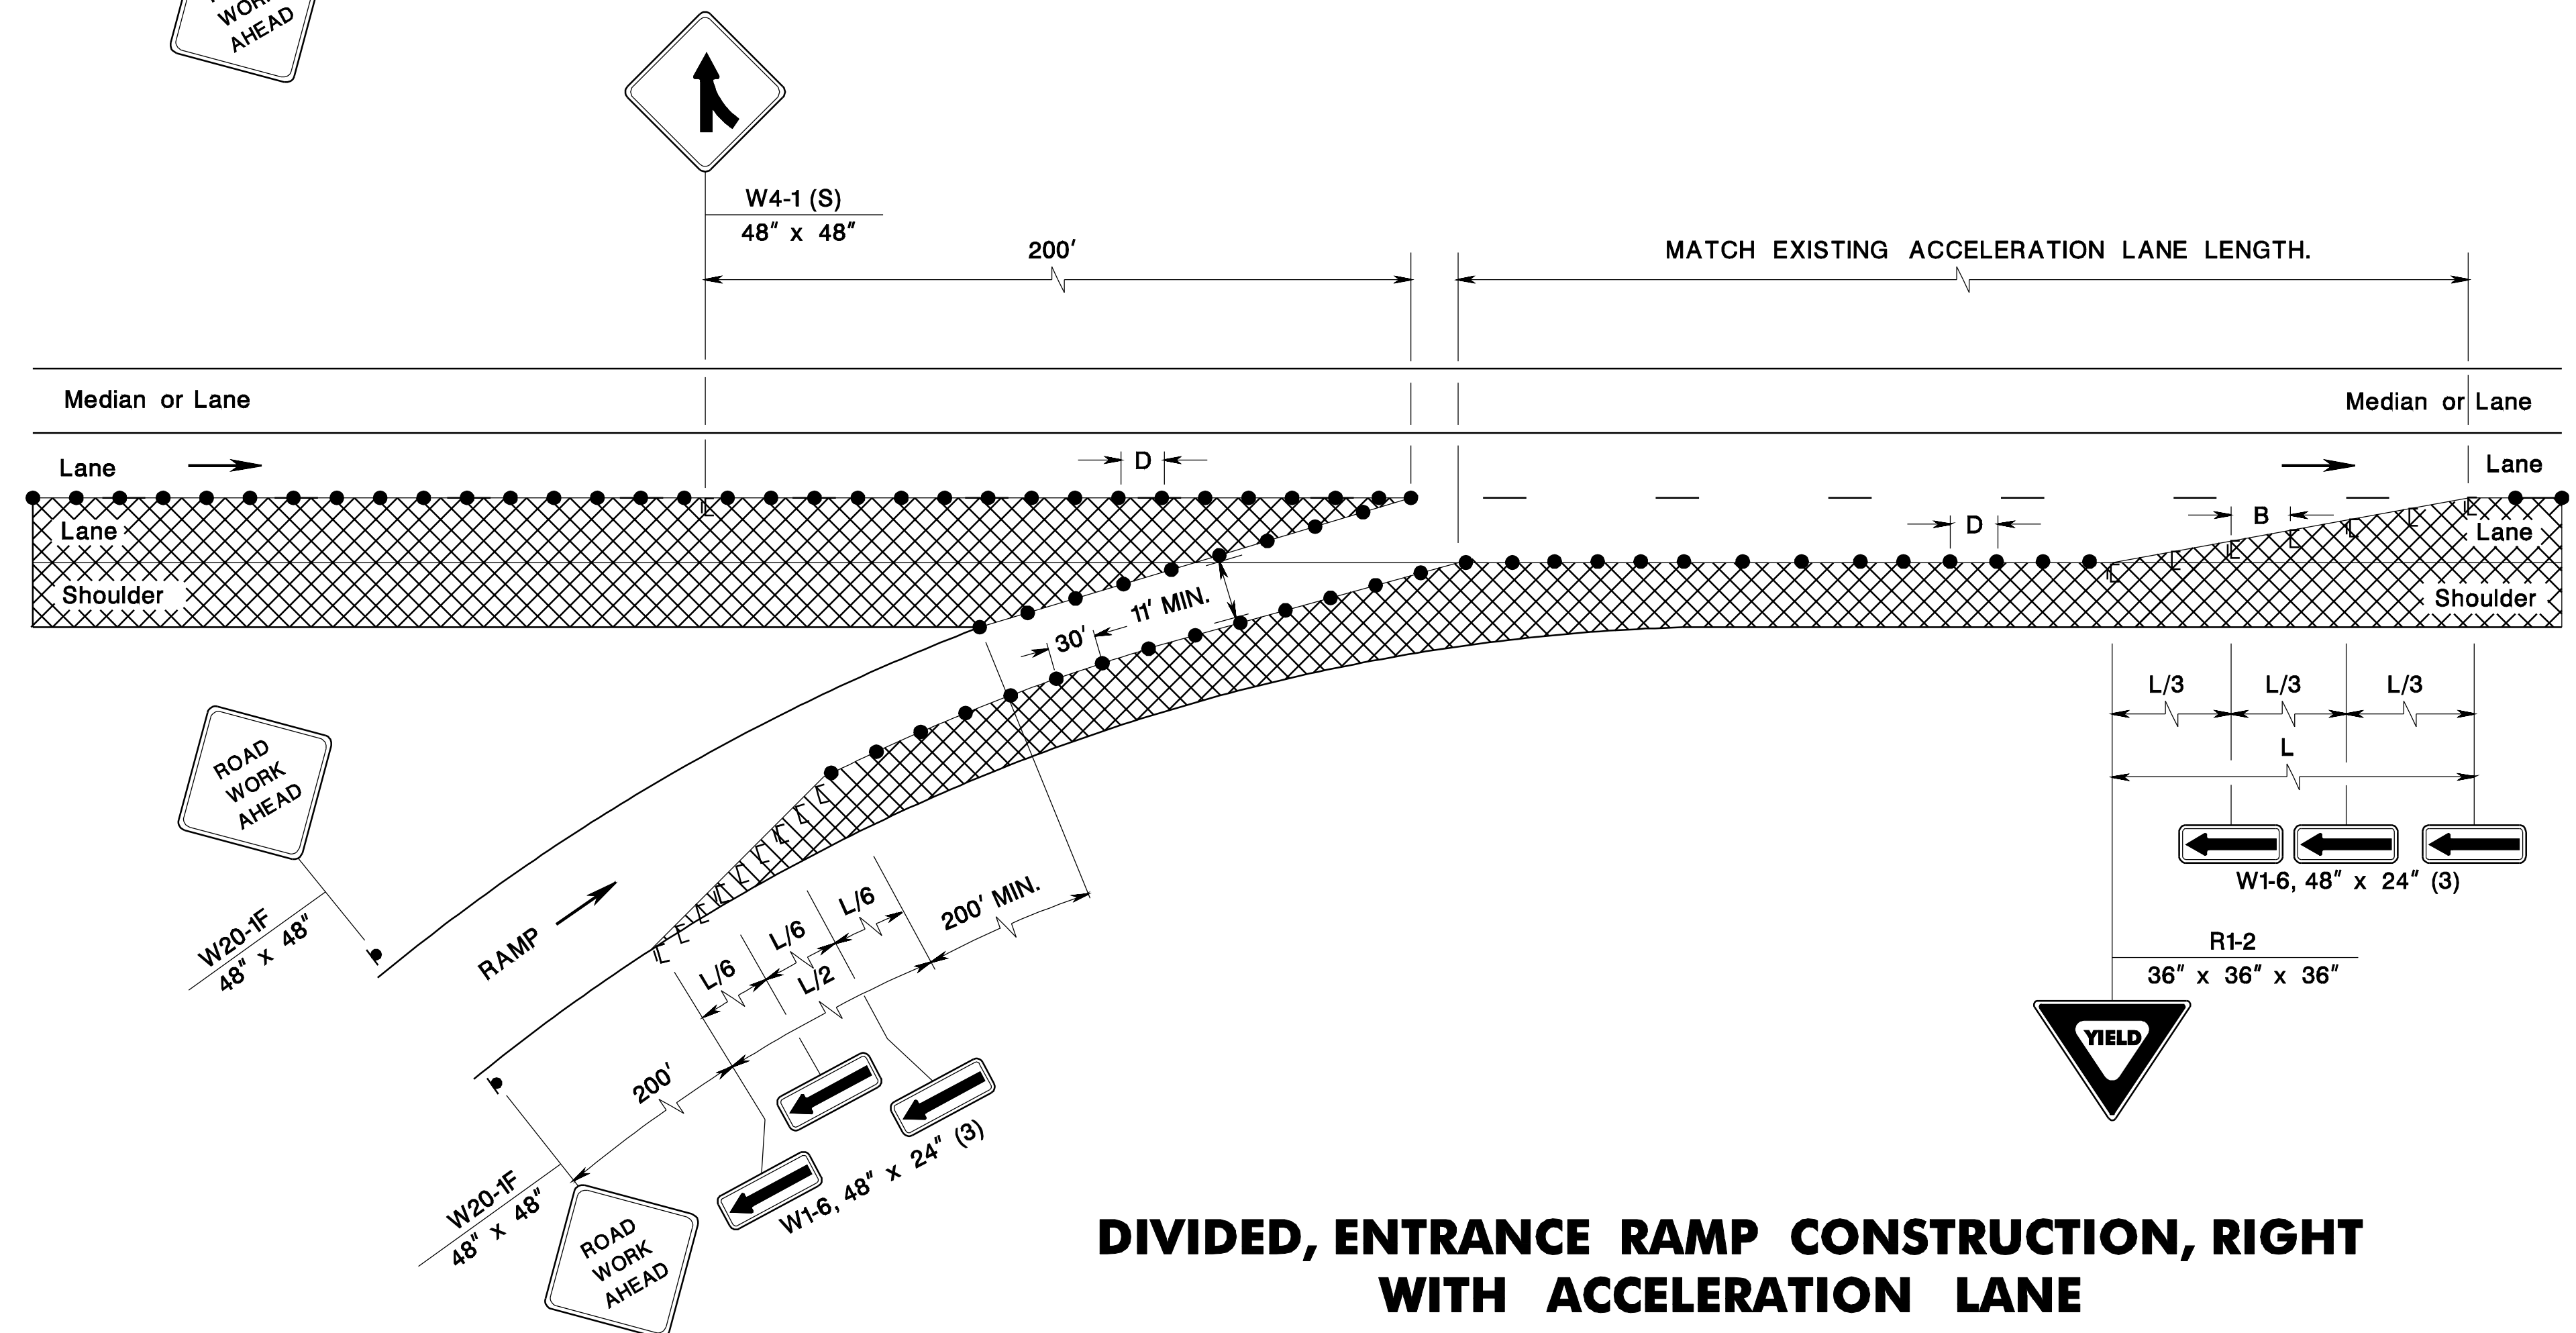

DIVIDED, ENTRANCE RAMP CONSTRUCTION, RIGHT WITH ACCELERATION LANE

NOTE:
 SEE RECOMMENDED TAPER LENGTH AND SPACING TABLE ON SHEET TCD-2 FOR VALUES OF L, B AND D.

N.T.S.

TCD-21
 NEW JERSEY DEPARTMENT OF TRANSPORTATION

TRAFFIC CONTROL DETAILS