



pen table=\\\\njdotprjvs\\vssystem\\njdots\\projects\\plot\\tbls\\roadway\\Details.tbl
scale=30.0000000:1.000000
date=10-MAR-2015 14:57
ID=TP2TANG
file=

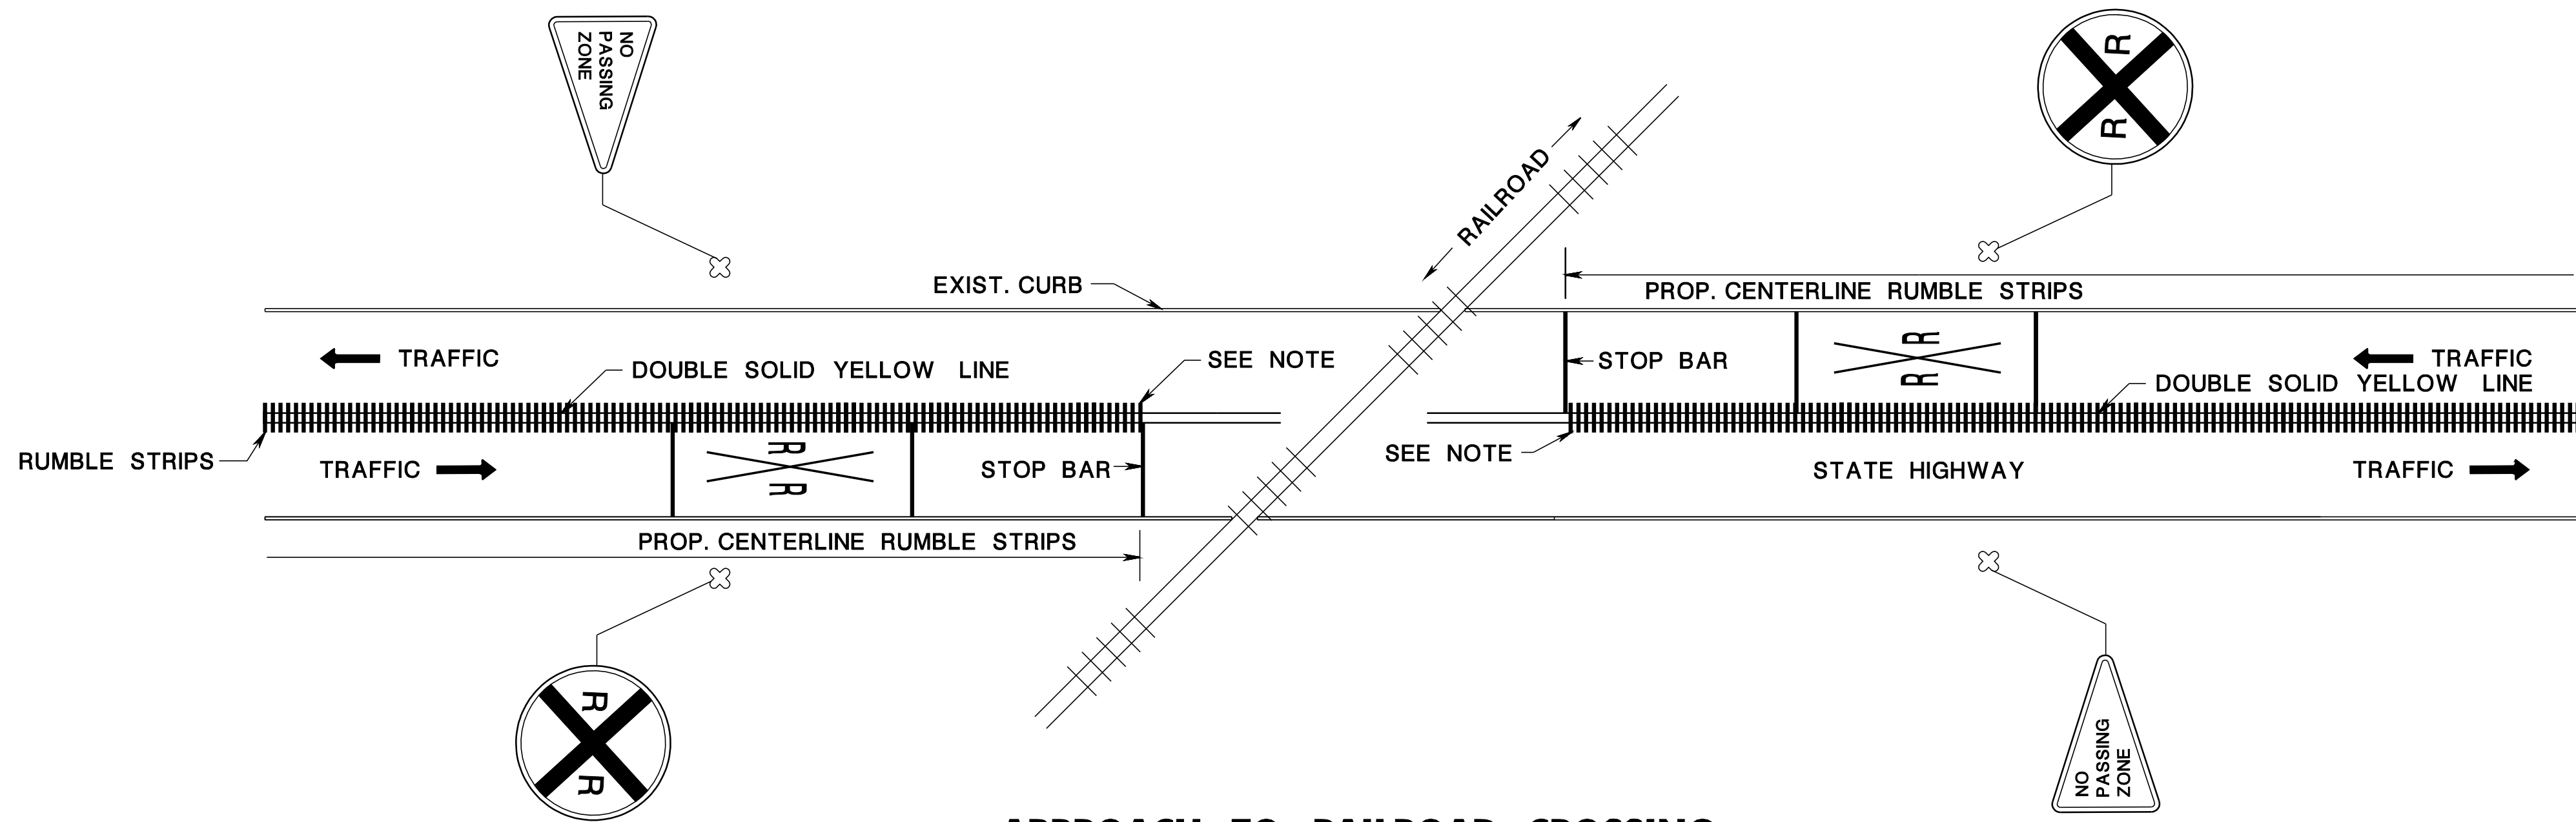

APPROACH TO RAILROAD CROSSING

NOTE:
TERMINATE CENTERLINE RUMBLE STRIPS AT STOP BAR.

CD-610-7.1

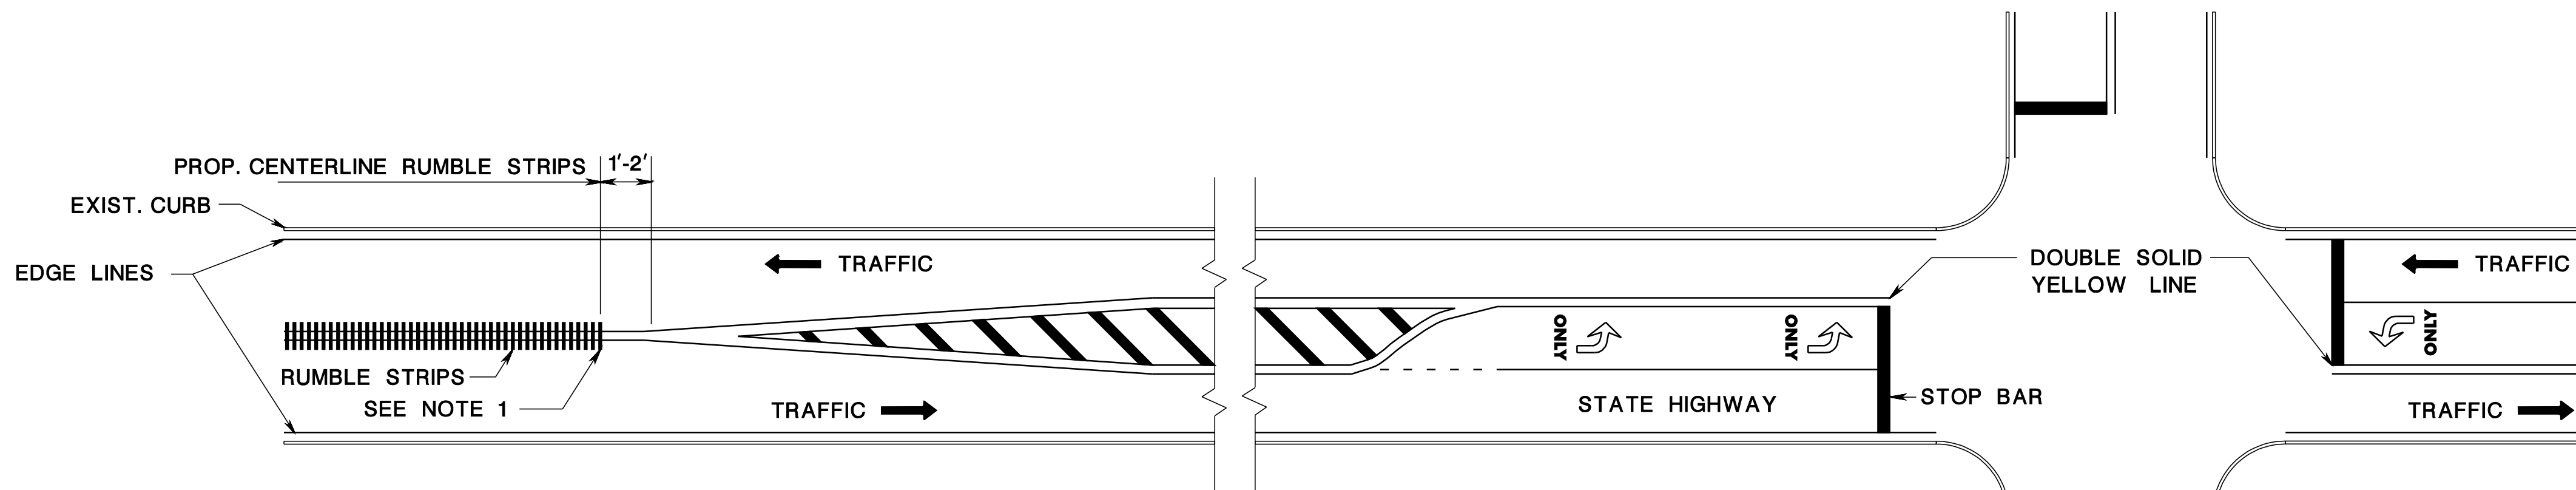

APPROACH TO LEFT TURN SLOT

- NOTES:**
1. TERMINATE CENTERLINE RUMBLE STRIPS 1 FEET TO 2 FEET PRIOR TO THE BEGINNING OF YELLOW DIAGONAL CROSSHATCH MARKINGS AREA.
 2. EXISTING THERMOPLASTIC TRAFFIC MARKINGS ARE NOT TO BE DISTURBED DURING THE CONSTRUCTION OF THE CENTERLINE RUMBLE STRIPS.

CENTERLINE RUMBLE STRIP

N.T.S.

CD-610-7

NEW JERSEY DEPARTMENT OF TRANSPORTATION

CONSTRUCTION DETAILS

CD-610-7.2