





file=\\jdotprjvs\vgssystem\jdototw\projects\jdototw\plot\tbl\roadway\Details.tbl
pen table=\\jdotprjvs\vgssystem\jdototw\projects\jdototw\plot\tbl\roadway\Details.tbl
scale=30.0000000:1.000000
date=10-MAR-2015 15:08
ID=TP2TANG
BDCB01-REVISED AND ADDED NOTES, MISC.
BDCB02-REVISED NOTES 2-5 ADDED NO. 6
BDCB03-CENTERLINE RUMBLE STRIP
BDCB04-ORIGINAL SHEET

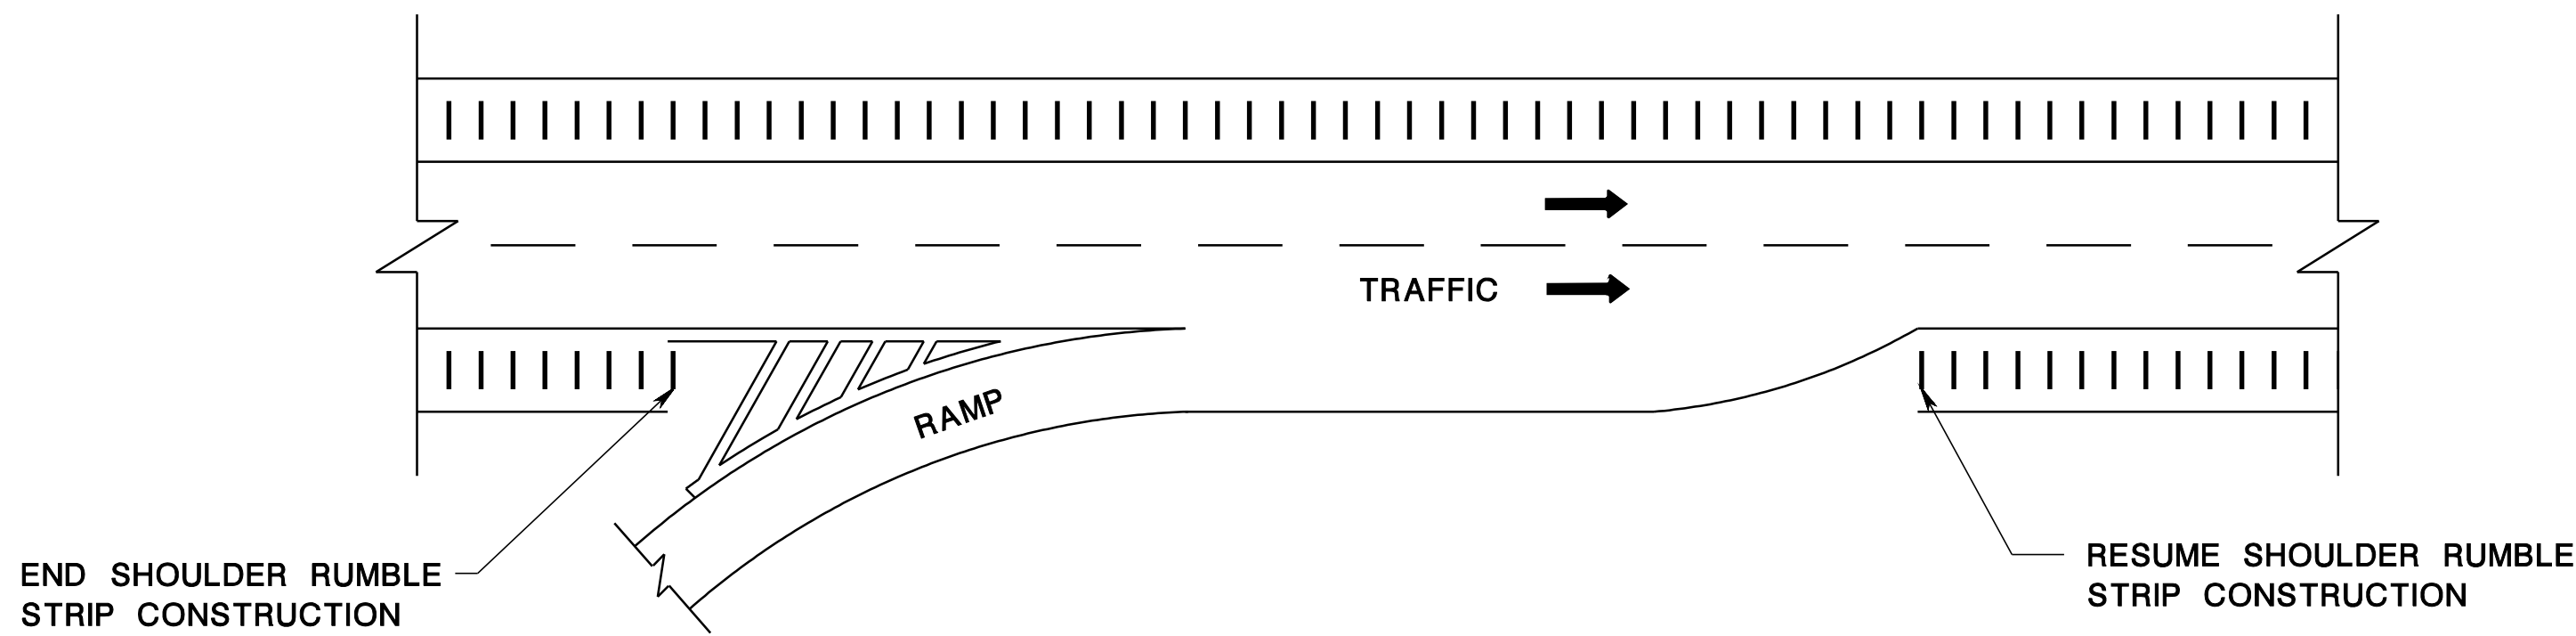

SHOULDER RUMBLE STRIP AT ACCELERATION LANE

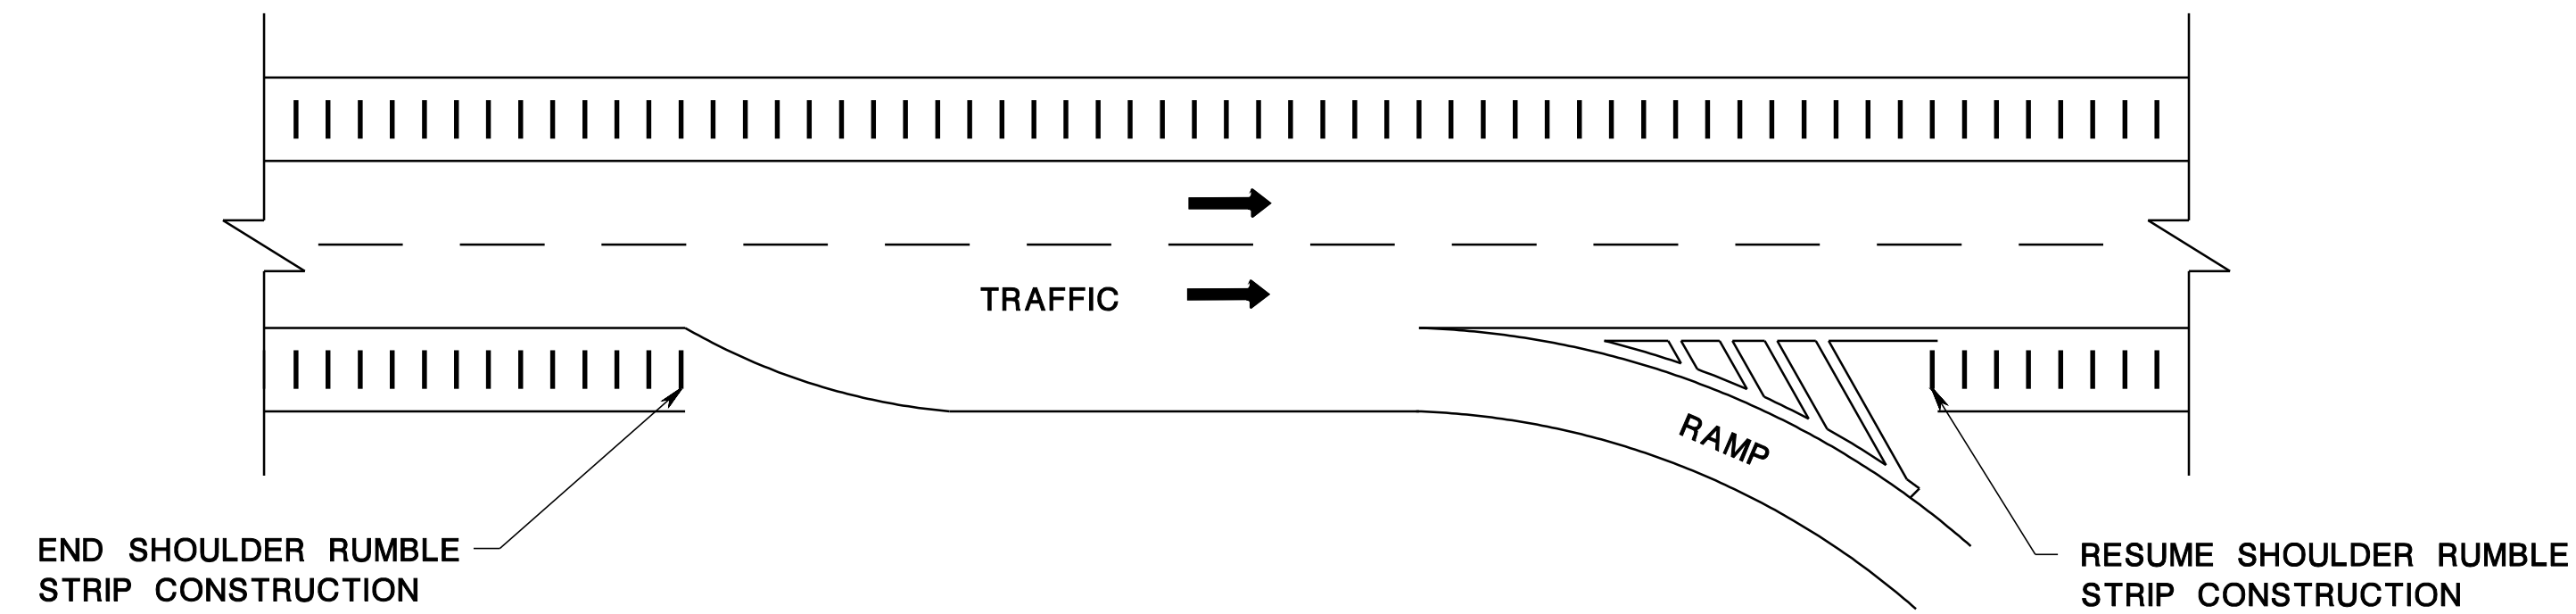

SHOULDER RUMBLE STRIP AT DECELERATION LANE

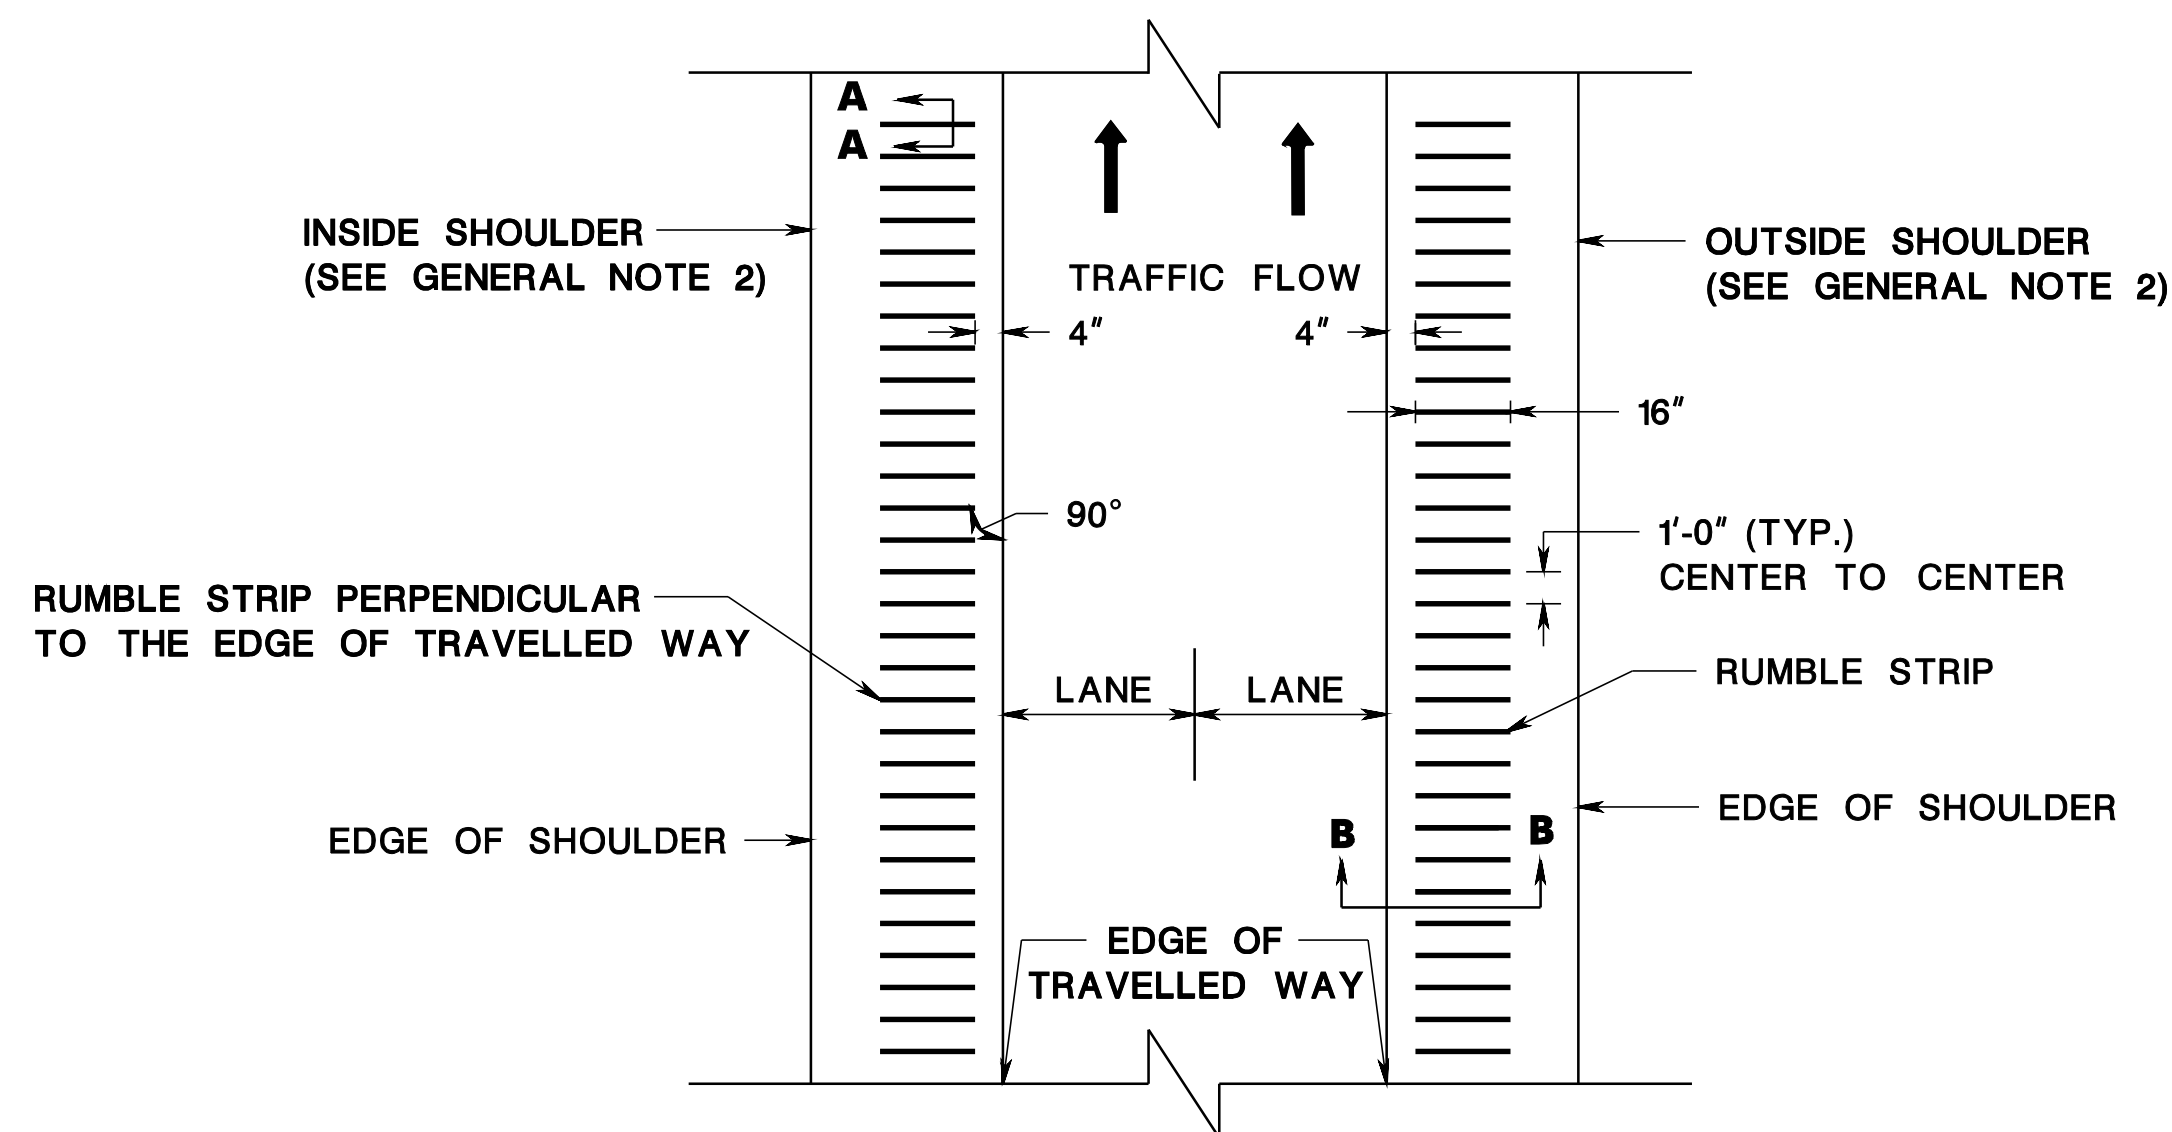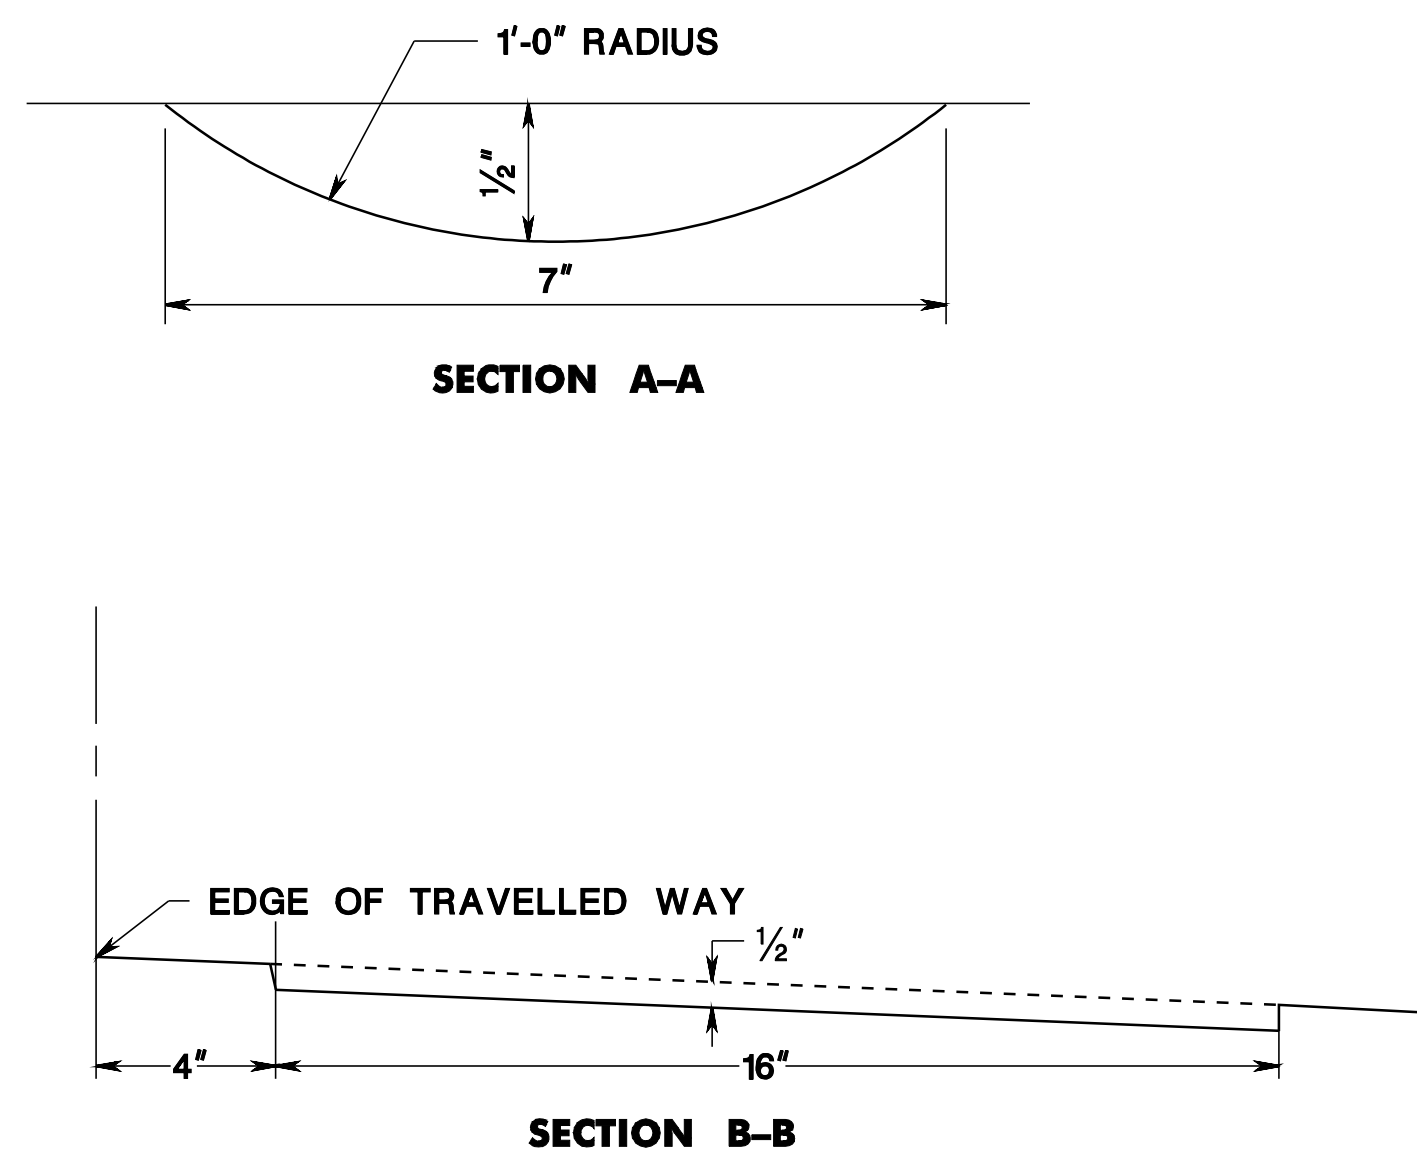

SHOULDER RUMBLE STRIP PLACEMENT

GENERAL NOTES:


1. THE MINIMUM LENGTH OF RUMBLE STRIPS MEASURED LONGITUDINALLY ALONG THE SHOULDER OR CENTERLINE IS 100 FEET.
2. SHOULDER RUMBLE STRIPS TO BE CONSTRUCTED ON 3 FEET OR WIDER INSIDE SHOULDERS AND 6 FEET OR WIDER OUTSIDE SHOULDERS.
3. THE MINIMUM ADJACENT LANE WIDTH FOR CENTERLINE RUMBLE STRIPS IS 10 FEET.
4. DO NOT CONSTRUCT RUMBLE STRIPS ON BRIDGE DECKS.
5. DO NOT CONSTRUCT SHOULDER RUMBLE STRIPS WITHIN 100 FEET BEFORE AND 100 FEET AFTER THE P.C. OF INTERSECTING ROADWAYS AND COMMERCIAL DRIVEWAYS.
6. CONSTRUCT CENTERLINE RUMBLE STRIPS TO THE END OF THE CENTERLINE STRIPE AT ALL STREET INTERSECTIONS. CENTERLINE RUMBLE STRIPS TO BE CONTINUOUS AND NOT BREAK AT DRIVEWAYS.
7. DO NOT CONSTRUCT CENTERLINE RUMBLE STRIPS ALONG LEFT TURN SLOTS AND CONTINUOUS TWO-WAY LEFT-TURN MEDIAN LANES.
8. APPURTENANCES INCLUDE, BUT ARE NOT LIMITED TO, RAISED PAVEMENT MARKERS, MANHOLES, INLETS, VALVE BOXES AND MONUMENT BOXES.

NOTE:



HMA = HOT MIX ASPHALT

RUMBLE STRIPS

N.T.S.

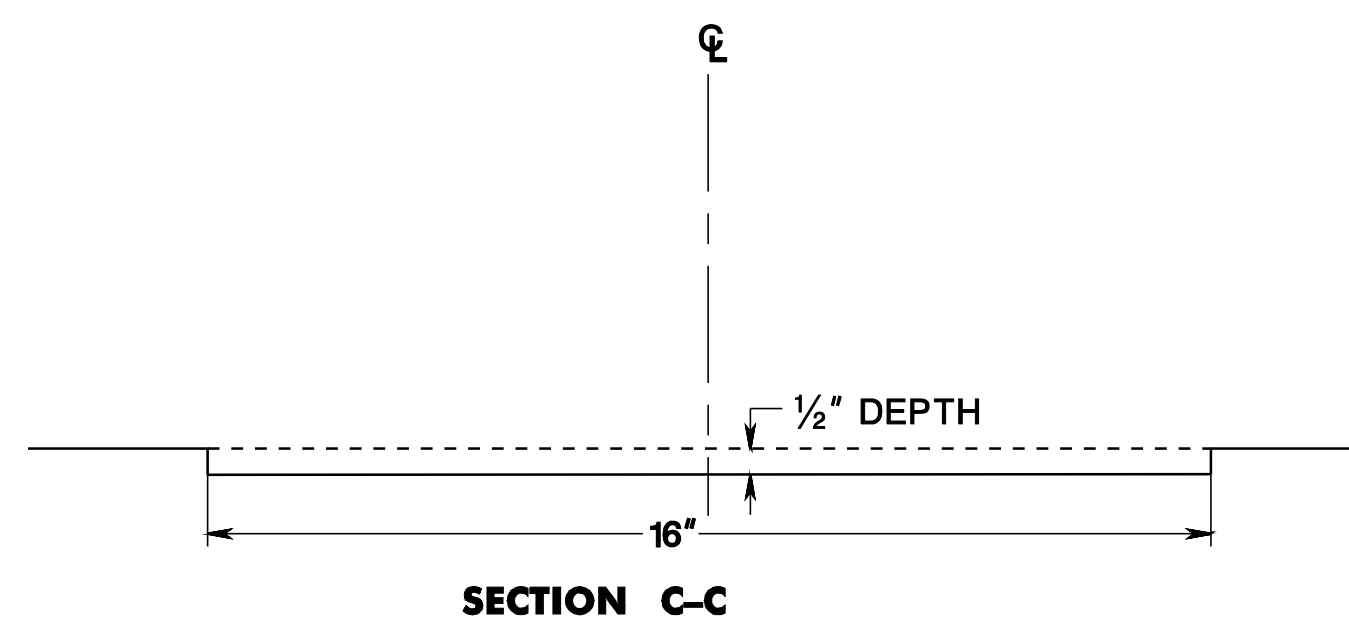

COMBINED CENTERLINE RUMBLE STRIP AND APPURTENANCES

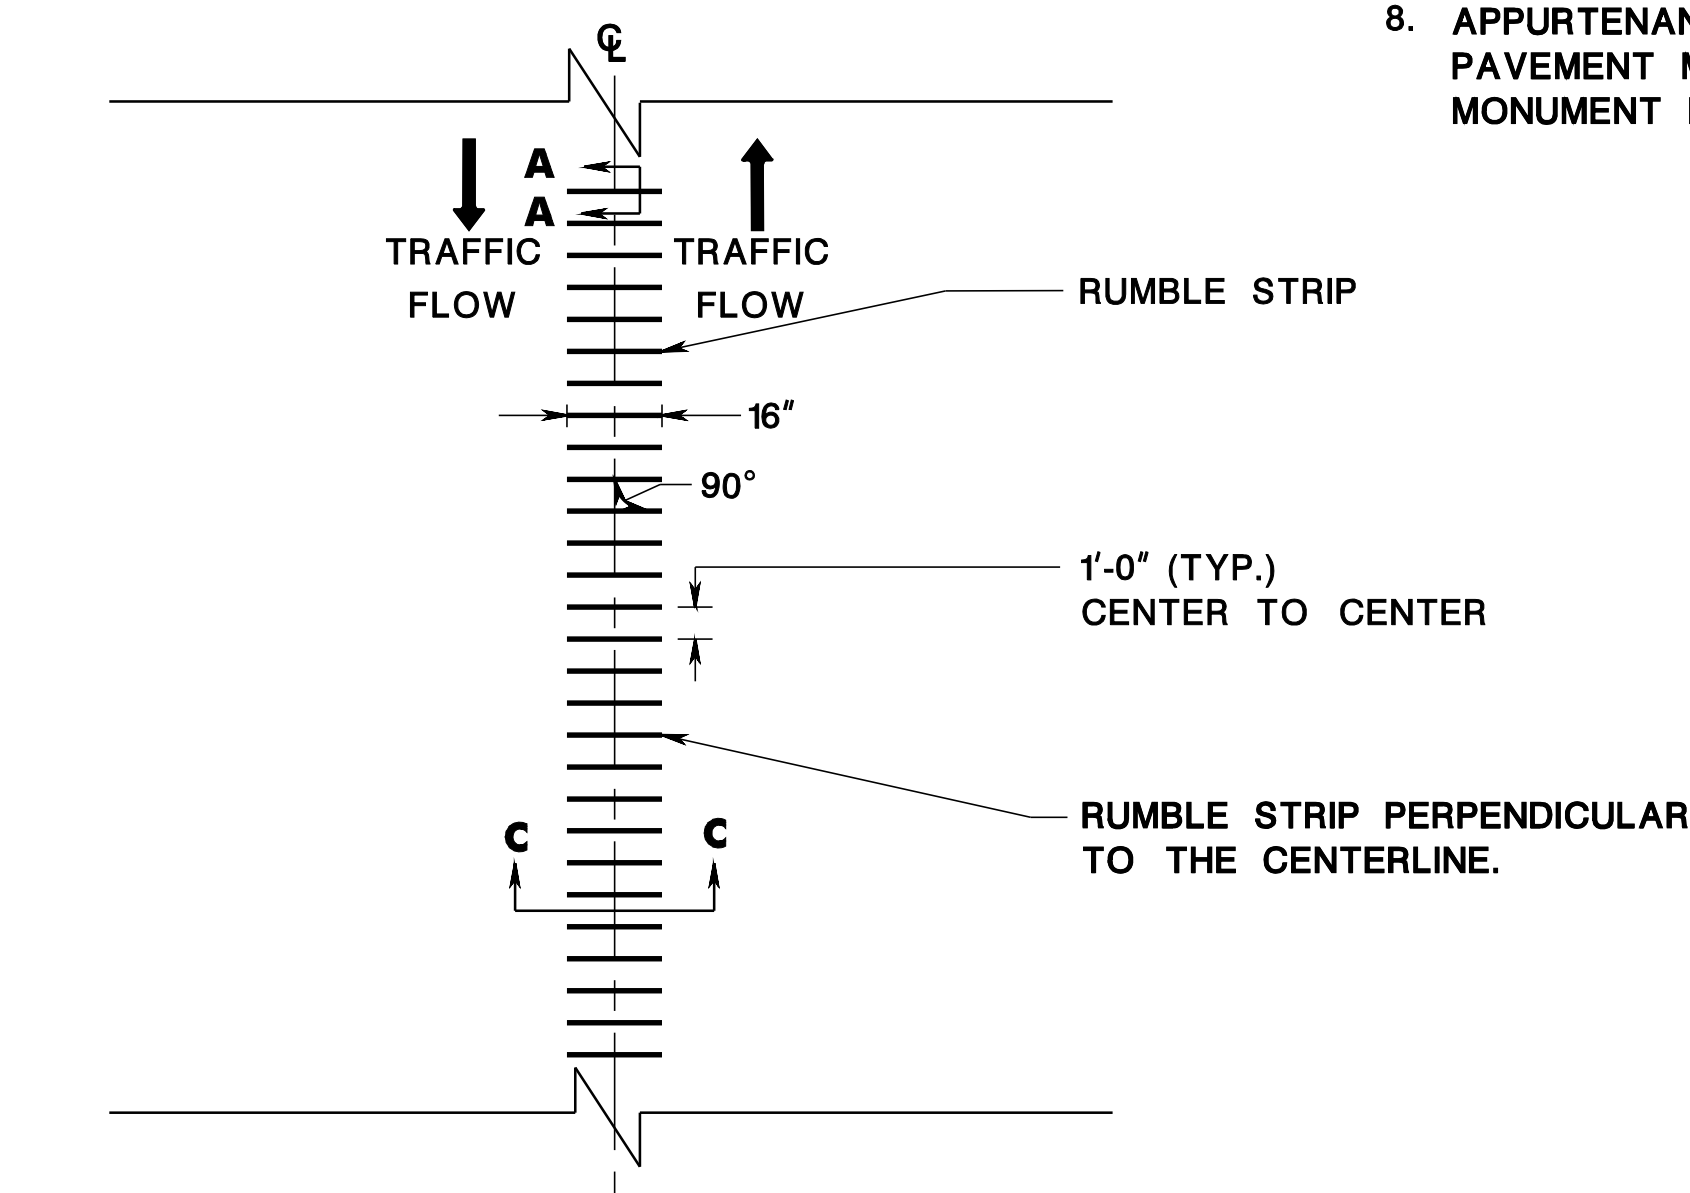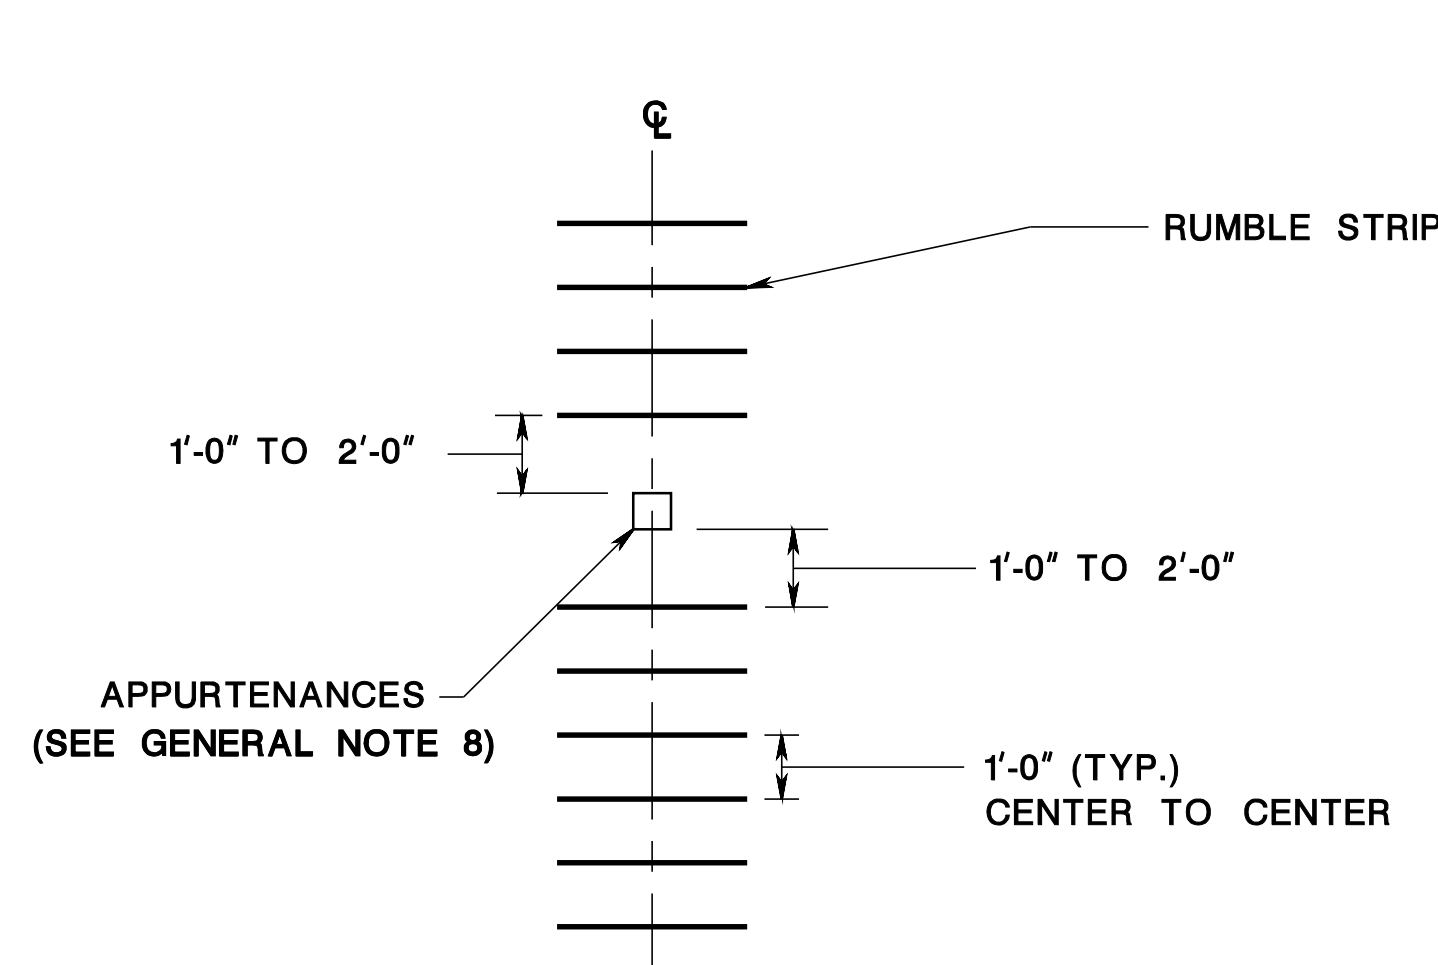

CENTERLINE RUMBLE STRIP PLACEMENT

NEW JERSEY DEPARTMENT OF TRANSPORTATION

CONSTRUCTION DETAILS

CD-610-5.1

CD-610-5