


FLARED GUIDE RAIL TERMINAL

NOTE:
NUMBER OF POSTS, TYPE OF POST, POST SPACING, FLARE RATE AND MATERIALS SHALL BE IN ACCORDANCE WITH THE MANUFACTURER'S RECOMMENDATION AND THE DEPARTMENT'S QUALIFIED PRODUCTS LIST

CD-609-5.1

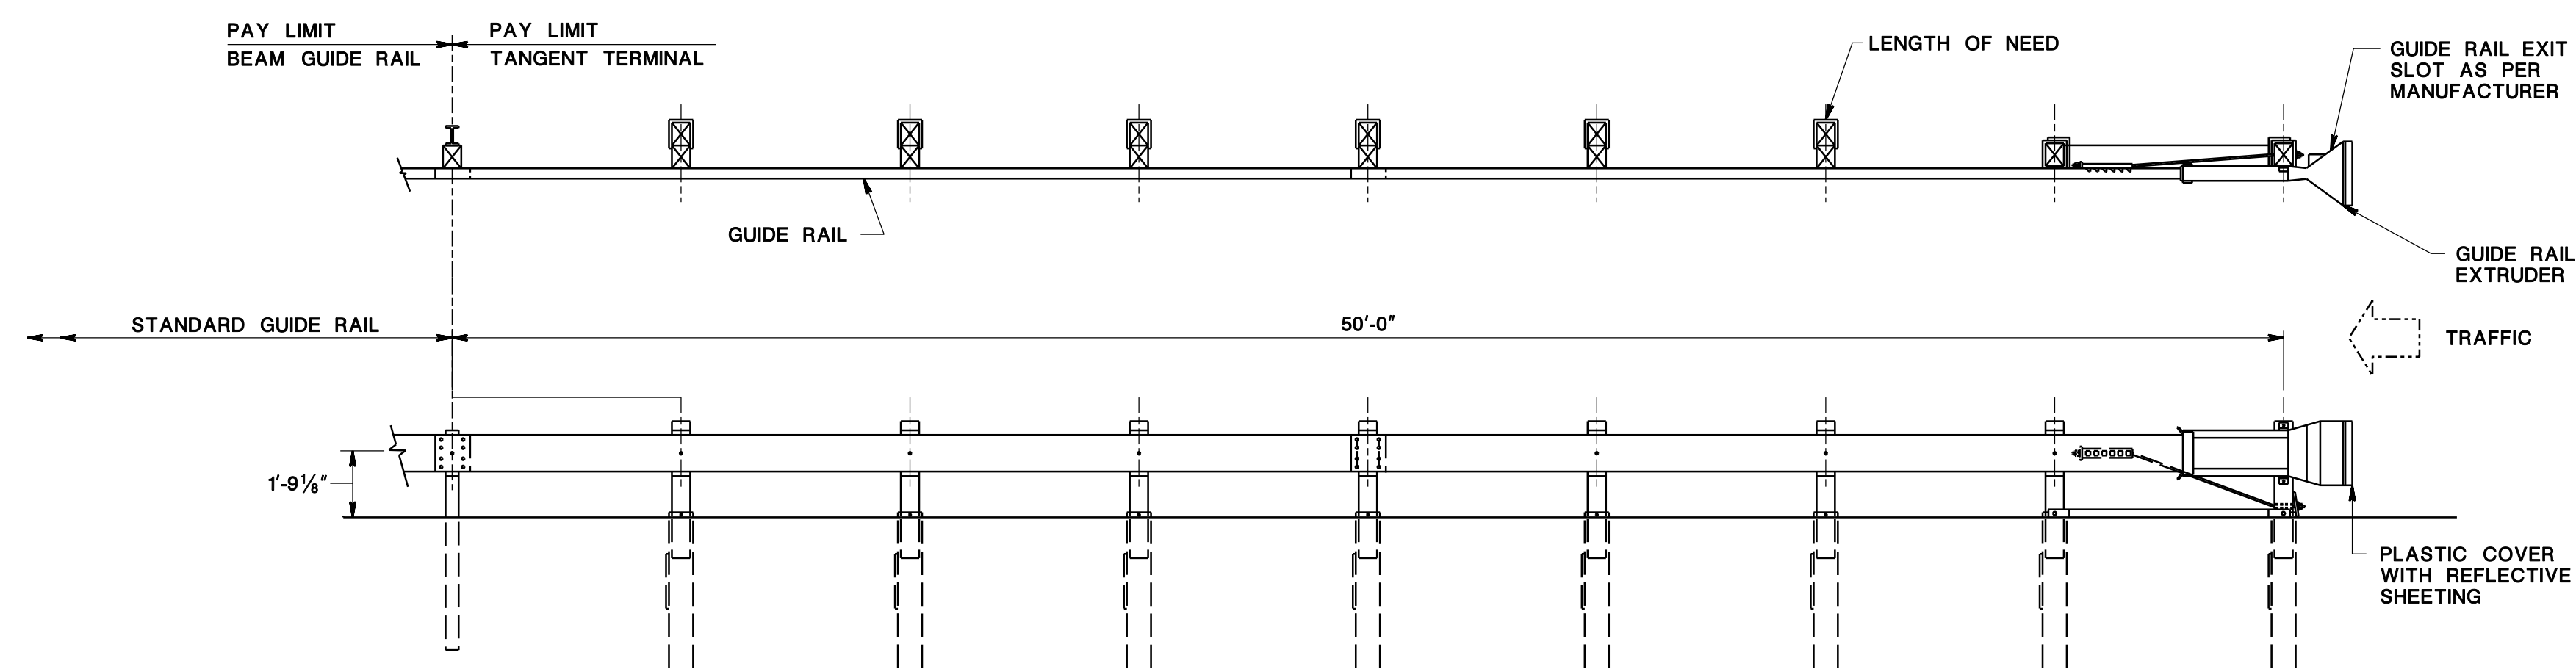

TANGENT GUIDE RAIL TERMINAL

NOTE:
WOOD POSTS SHALL BE CONSTRUCTED USING FOUNDATION TUBES.

NOTE:
NUMBER OF POSTS, TYPE OF POST, POST SPACING AND MATERIALS SHALL BE IN ACCORDANCE WITH THE MANUFACTURER'S RECOMMENDATION AND THE DEPARTMENT'S QUALIFIED PRODUCTS LIST

CD-609-5.2

FLARED GUIDE RAIL TERMINAL AND TANGENT TERMINAL N.T.S.

CD-609-5

NEW JERSEY DEPARTMENT OF TRANSPORTATION

CONSTRUCTION DETAILS