


# CONSTRUCTION SHIELD OVER ELECTRIFIED TRACKS

ISSUED:2009

PLATE  
3.14-2

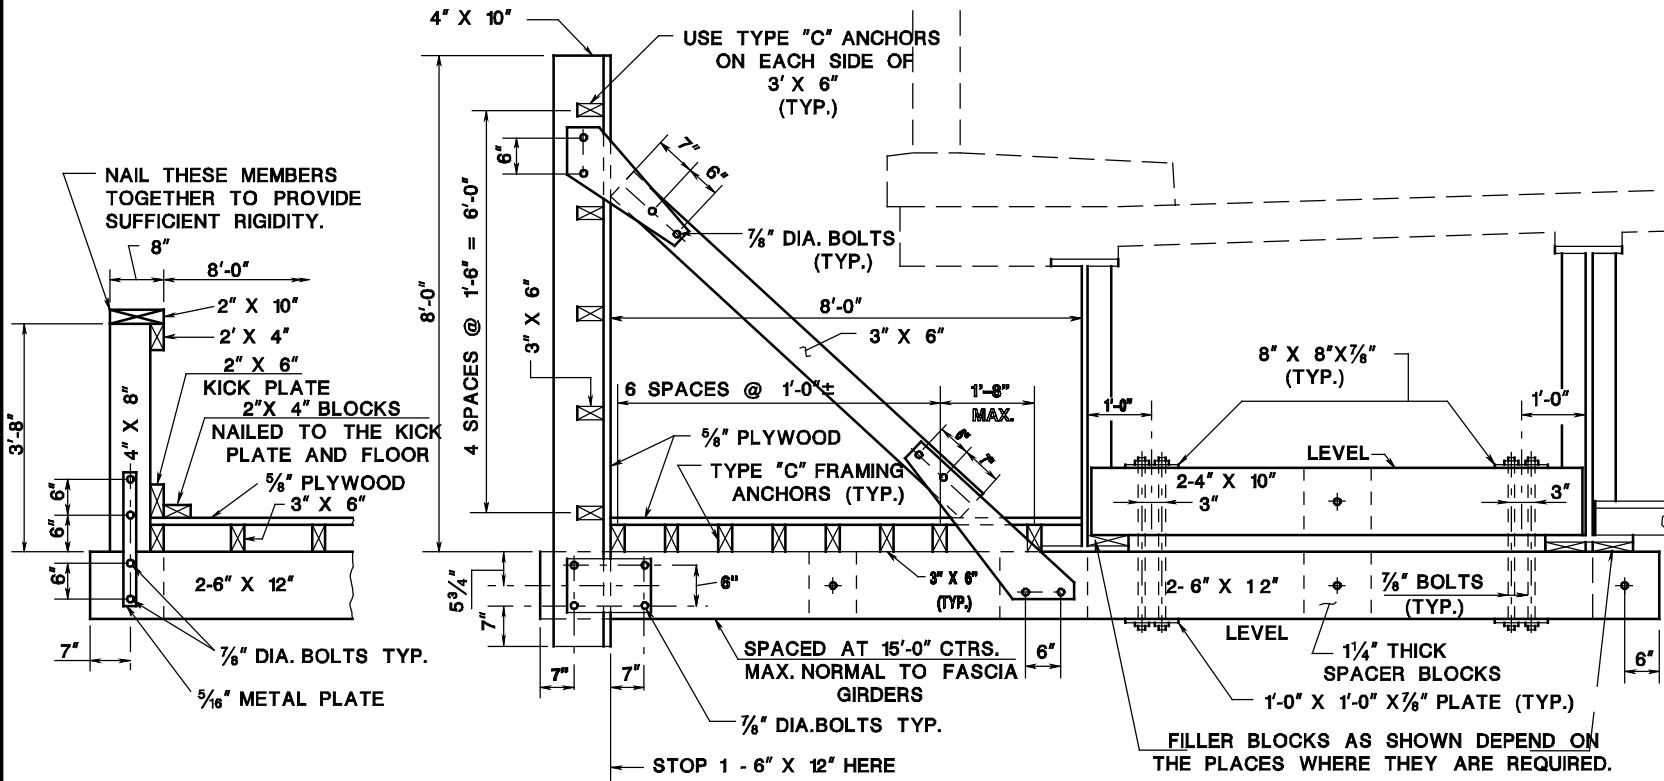

## HAND-RAIL

(OVER NON-ELECTRIFIED LINES)

## VERTICAL BARRIER

(OVER ELECTRIFIED LINES)

## CROSS SECTION

### NOTE:

THIS DETAIL PROVIDED FOR CONCEPTUAL PURPOSES ONLY. THE DESIGNER SHALL PROVIDE SPECIFIC DETAILS AS REQUIRED IN THE CONTRACT PLANS.