


FLARED GUIDE RAIL TERMINAL

**NOTES:**

1. FOR FLARED GUIDE RAIL TERMINALS AND TANGENT GUIDE RAIL TERMINALS, NUMBER OF POSTS, TYPE OF POST, POST SPACING, FLARE RATE AND MATERIALS SHALL BE IN ACCORDANCE WITH THE MANUFACTURER'S RECOMMENDATION.
2. REFER TO STANDARD DETAIL GR-6 FOR GRADING AND ROADSIDE RECOVERY AREA.

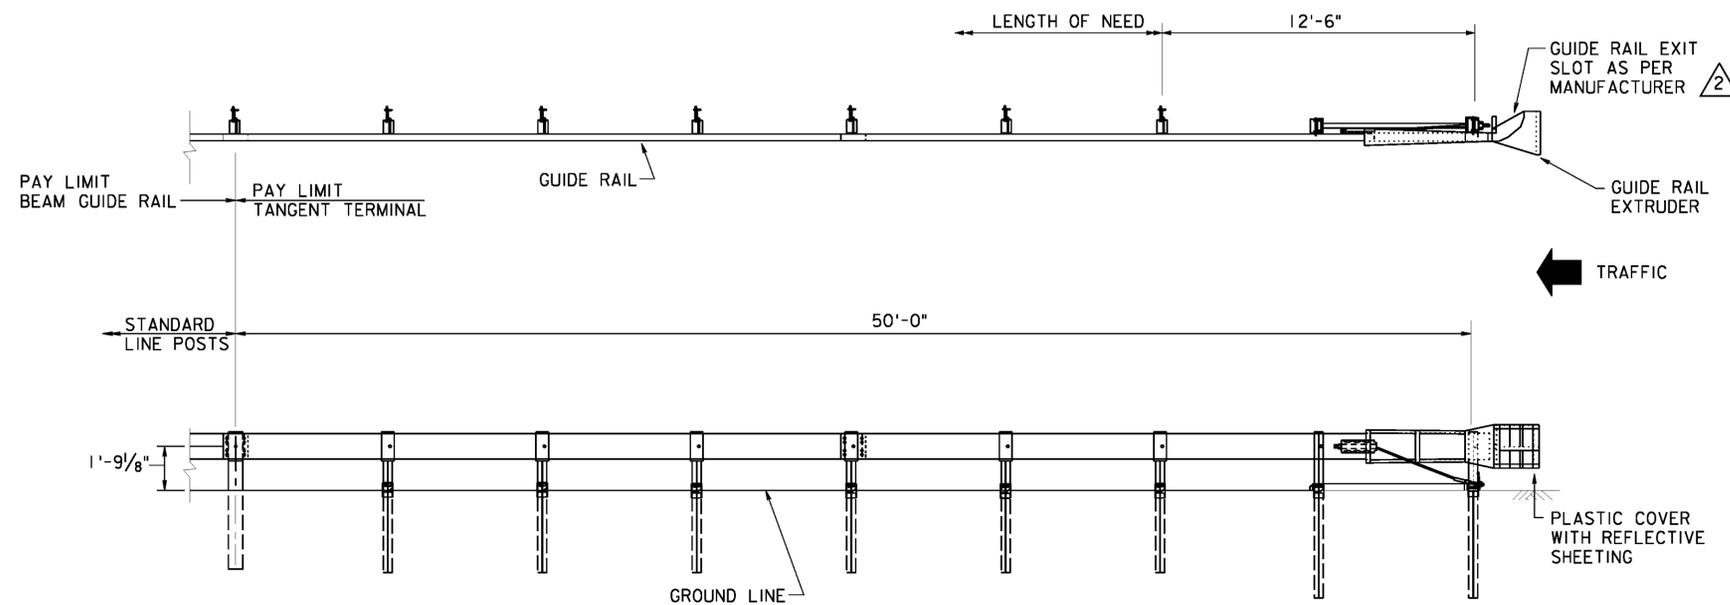

TANGENT GUIDE RAIL TERMINAL



2	12/12	REVISED EXIT SLOT NOTE, MISC. CALLOUTS
1	09/10	REVISED NOTES
	04/09	ORIGINAL DRAWING
App. No.	DATE	REVISION

NEW JERSEY TURNPIKE AUTHORITY	
<b>FLARED AND TANGENT GUIDE RAIL TERMINALS</b>	
OFFICE OF THE CHIEF ENGINEER	2009 STANDARD DRAWING
	GR-5