

CR 539 - North Green St

US 322

NJ 47 - Delsea Dr


NJ 72

Interstate 287

Red Hill Rd

TNI Ramp


ONE-LINE OPTION  
FOR ALL INSTALLATION LOCATIONS (SEE DIAGRAM BELOW)

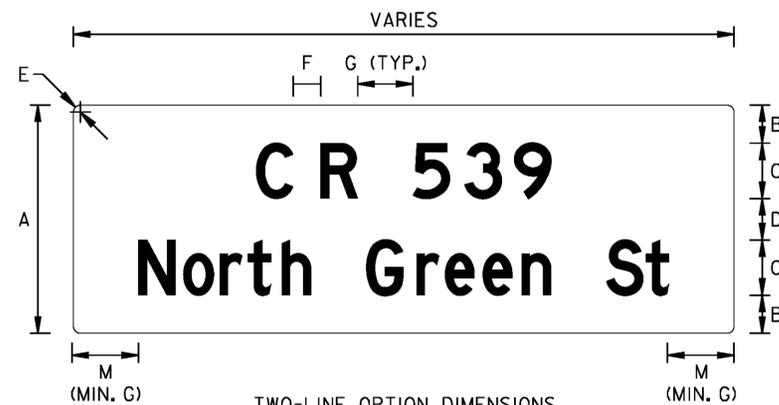

TWO-LINE OPTION DIMENSIONS  
(SEE INSTALLATION LOCATIONS TO RIGHT)


INSTALLATION LOCATIONS	A	B	C	D	E	F	G
1 OR 2	33	5 1/2	8 D	6	1 1/2	4	8
3	27	5	6 D	5	1	3	6
4 OR 5	18	3 1/4	4 D	3 1/2	1	2	4

TWO-LINE OPTION

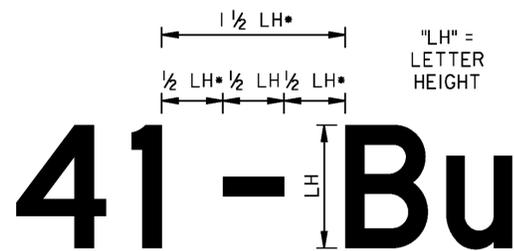

\* SPACING MAY VARY FOR CERTAIN CHARACTERS (SUCH AS "A"). CONSULT THE MUTCD.

HYPHEN DESIGN

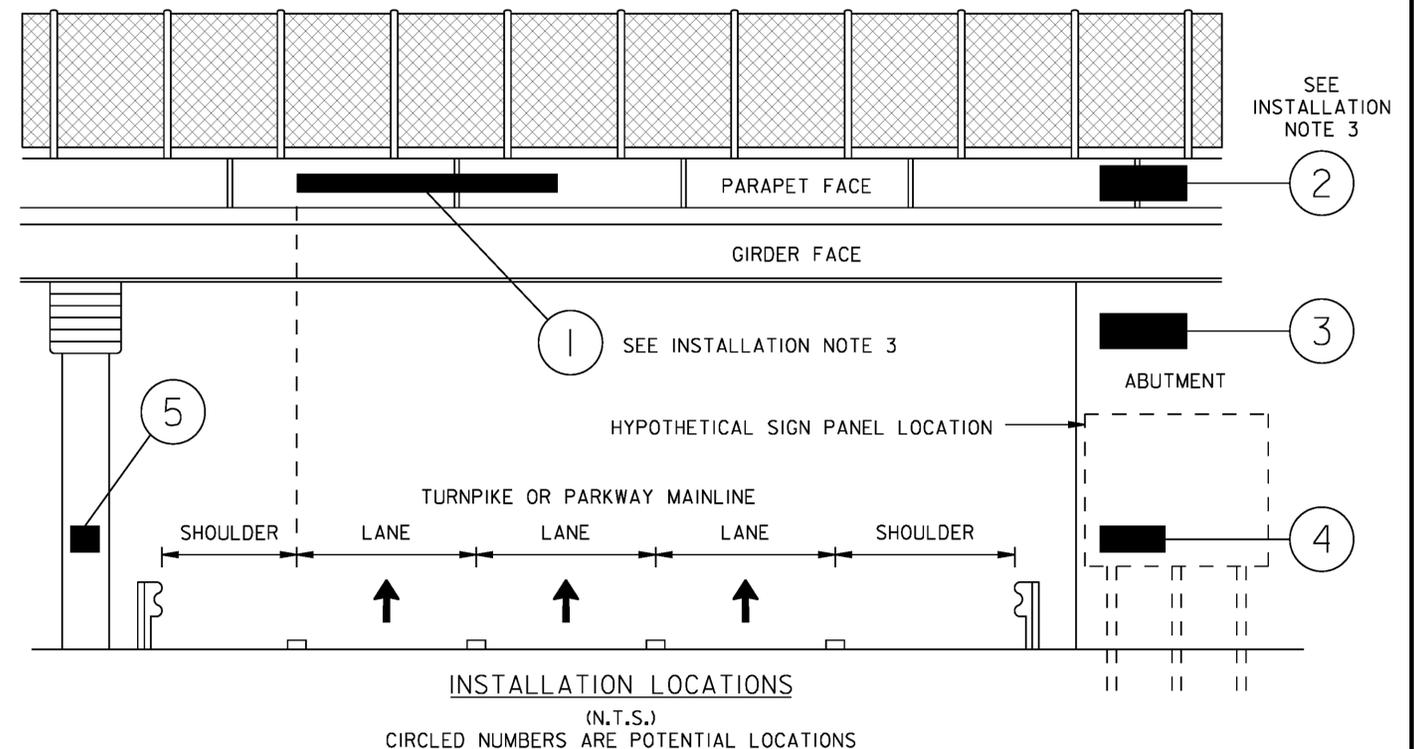

GENERAL NOTE

THE FINAL DESIGN AND LAYOUT OF OVERCROSSING ID SIGNS REQUIRES THE APPROVAL OF THE OPERATIONS DEPARTMENT. OVERCROSSING STREET NAMES OR RAMP DESIGNATIONS SHALL BE PROVIDED BY THE AUTHORITY.

FABRICATION NOTES

- SIGNS SHALL CONTAIN WHITE LEGEND ON A GREEN BACKGROUND ONLY WITH NO BORDER. NO SHIELDS, ROUTE MARKERS, SYMBOLS, PICTOGRAPHS, LOGOS, ETC. ARE PERMITTED.
- ONLY 500 SERIES COUNTY ROUTES RECEIVE THE LEADING "C R" ABBREVIATION AND ROUTE NUMBER.
- USE NO PUNCTUATION EXCEPT FOR THE HYPHEN.

INSTALLATION NOTES

- ID SIGNS FOR UNDERCROSSINGS ONLY AS APPROVED BY THE OPERATIONS DEPARTMENT.
- FOR INSTALLATION LOCATION "1", THE LEFT EDGE OF THE SIGN PANEL ALIGNS WITH THE YELLOW EDGE LINE BELOW. TO AVOID MULTIPLE LANE CLOSINGS WHEN THE LENGTH OF THE SIGN IS ANTICIPATED TO PROTRUDE INTO THE ADJACENT LANE, A TWO-LINE VERSION OF THE SIGN MAY BE USED IF FEASIBLE GIVEN STRINGER LOCATIONS AND DIMENSIONS OF THE PARAPET FACE.
- TWO-LINE SIGNS SHOULD ONLY BE USED AT LOCATIONS "1" OR "2" IF A MINIMUM OFFSET OF 1 INCH CAN BE PROVIDED TO THE TOP AND BOTTOM OF THE PARAPET FACE.
- INSTALLATION LOCATIONS "3" OR "4" SHOULD NOT BE USED WHEN A GROUND MOUNTED GUIDE SIGN IS PRESENT IN FRONT OF THE OVERPASS.



NEW JERSEY TURNPIKE AUTHORITY

**OVERCROSSING IDENTIFICATION SIGNING**

OFFICE OF THE CHIEF ENGINEER      STANDARD DRAWING      SL-27

App.	No.	DATE	REVISION
		11/12	ORIGINAL DRAWING