


**SURVEY NOTES**

- TOPOGRAPHIC INFORMATION TAKEN FROM SURVEY PREPARED BY MASER CONSULTING DATED MAY 2009 ENTITLED "EXISTING CONDITIONS BYAVIEW DRIVE, NELSON TO WILLARD AVE"
- VERTICAL DATUM 1988 N.A.V.D.

**CONSTRUCTION SEQUENCE**

- REMOVE EXISTING TIMBER BULKHEAD, PILES, BITUMINOUS PAVING BOAT RAMP & GUIDERAIL
- INSTALL VINYL TRULINE BULKHEAD
- EXCAVATE UNSUITABLE MATERIAL INSIDE BOAT RAMP
- INSTALL BOATRAMP, GUIDE PILES & FLOATING DOCK(COORDNATED WITH TOWNSHIP'S VENDOR)
- CONSTRUCT CONCRETE CURB, SIDEWALK AND BITUMINOUS PAVING
- INSTALL LIVING SHORELINE VEGETATION

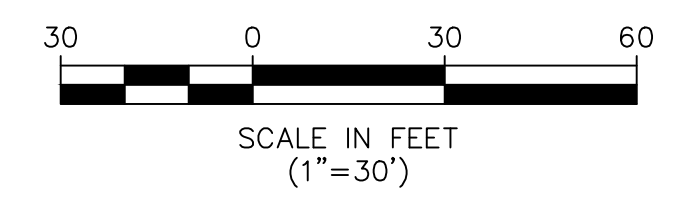

DATE		REVISIONS		DRAWN: PED		CHECKED:		DATE: 6/7/16		SCALE: 1"=30'		SHEET 1 of 1		DWG. NO.: 1020-C	
PREPARED BY:				 PAUL E. DIETRICH, SR. PROFESSIONAL ENGINEER N.J.P.E. LICENSE NO. 41738				 UPPER TOWNSHIP ENGINEER'S OFFICE 2100 TUCKAHOE ROAD, P.O. BOX 205 TUCKAHOE, N.J. 08259-0205 609-628-2011 FAX 609-628-3092 email: engineer@uppertownship.com				<b>CONSTRUCTION PLANS FOR RECONSTRUCTION OF BAYVIEW AVENUE BOAT RAMP</b> STRATHMERE SECTION TOWNSHIP OF UPPER, CAPE MAY COUNTY, NJ			