


NOTE:
80 FOOT SPACING ON TANGENT FOR
SPACING ON CURVES SEE CD-610-3.3

TYPICAL DIVISIONAL ISLAND TREATMENT

CD-610-2.1

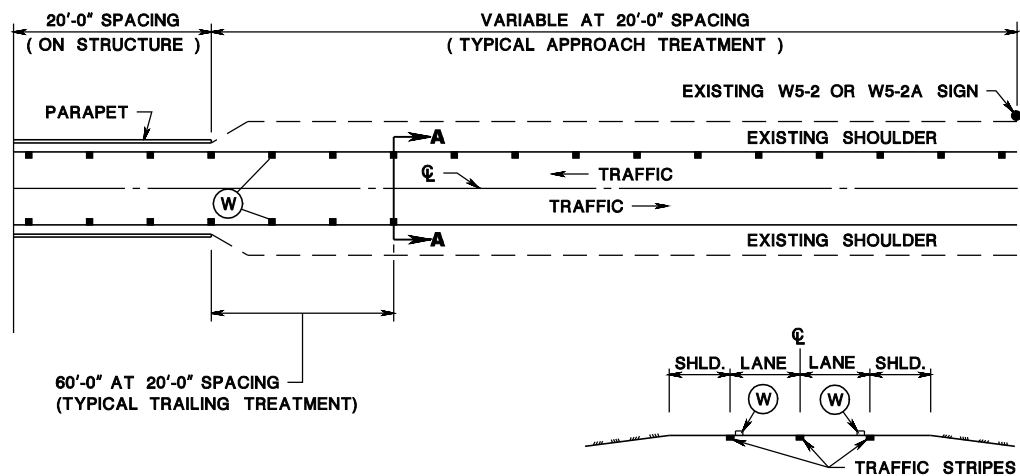

SECTION A-A


NARROW BRIDGE OR CULVERT TREATMENT

CD-610-2.2

LEGEND

- (W) RPM, MONO-DIRECTIONAL WHITE LENS
- (A) RPM, MONO-DIRECTIONAL AMBER LENS
- (BA) RPM, BI-DIRECTIONAL AMBER LENS

CD-610-2.3

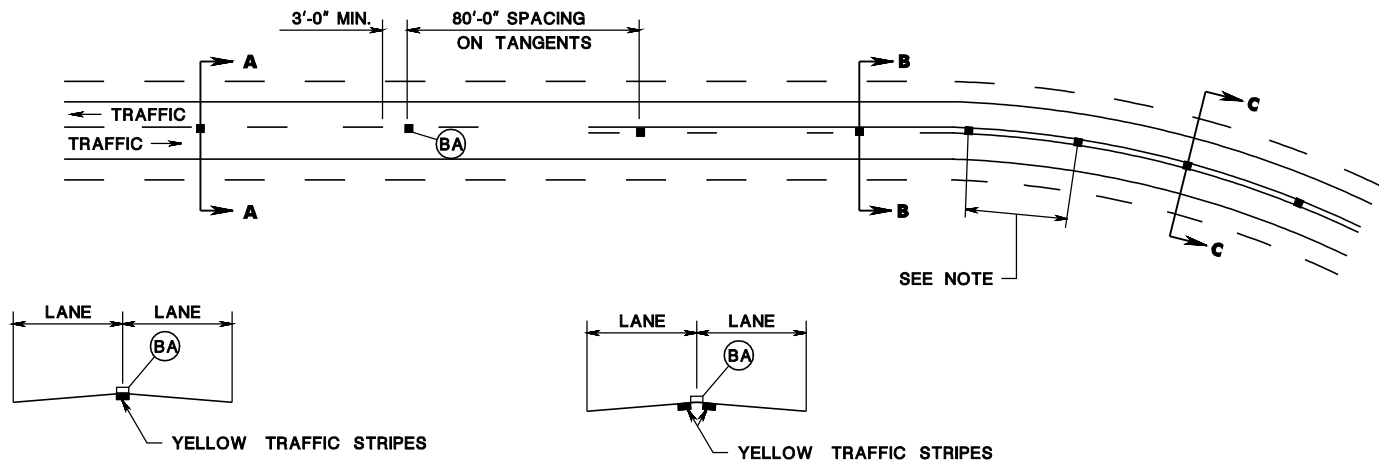


SECTION A-A

SECTION B-B & SECTION C-C

NOTE:
FOR SPACING ON CURVES SEE CD-610-3.3

TYPICAL TWO LANE SECTION

CD-610-2.4

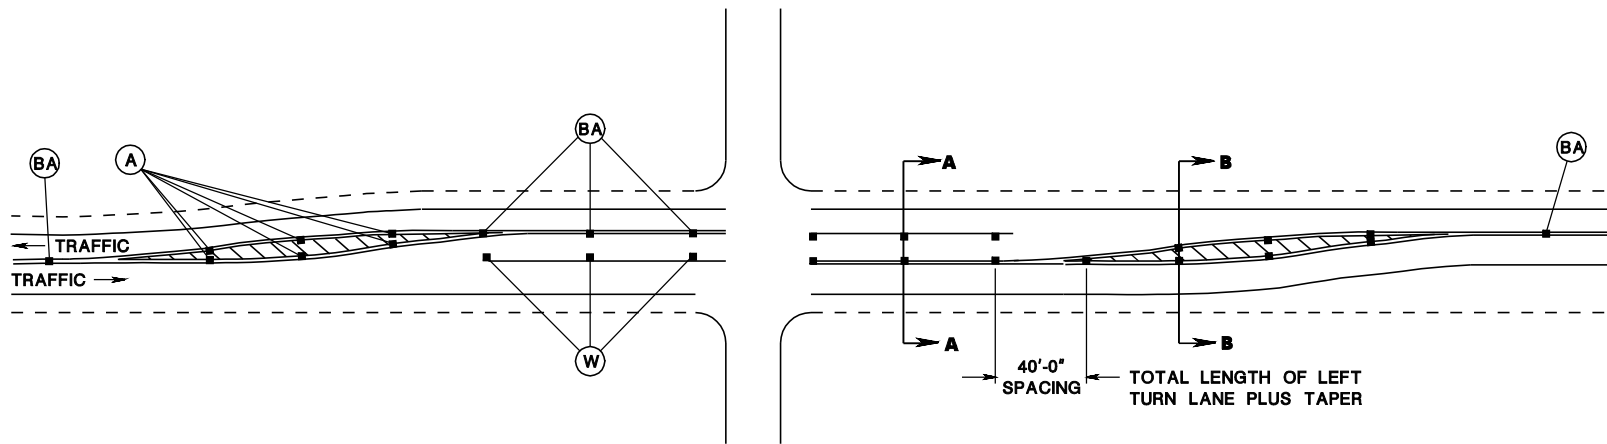

SECTION A-A

SECTION B-B

TYPICAL LEFT TURN LANE SECTION

CD-610-2.5

RAISED PAVEMENT MARKER (RPM), LOCATION

N.T.S.

CD-610-2

NEW JERSEY DEPARTMENT OF TRANSPORTATION

CONSTRUCTION DETAILS