



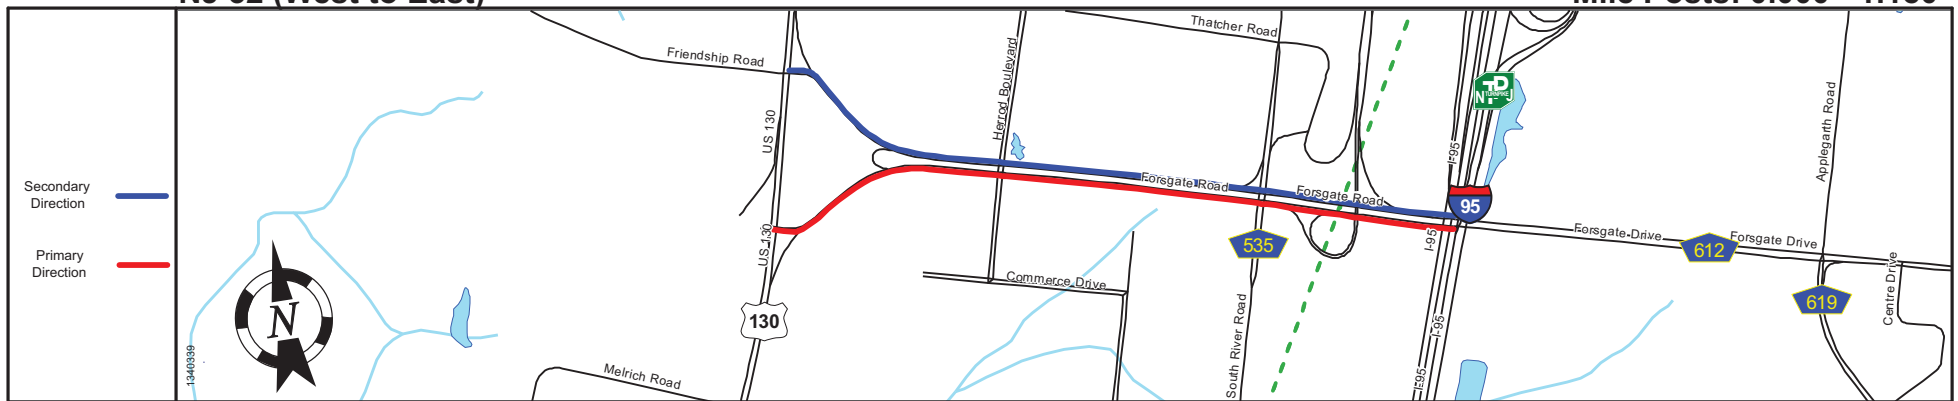

Pavement	
Shoulder	0 + 12
Number of Lanes	2
Speed Limit	55 + 45
Street Name	Forsgate Road

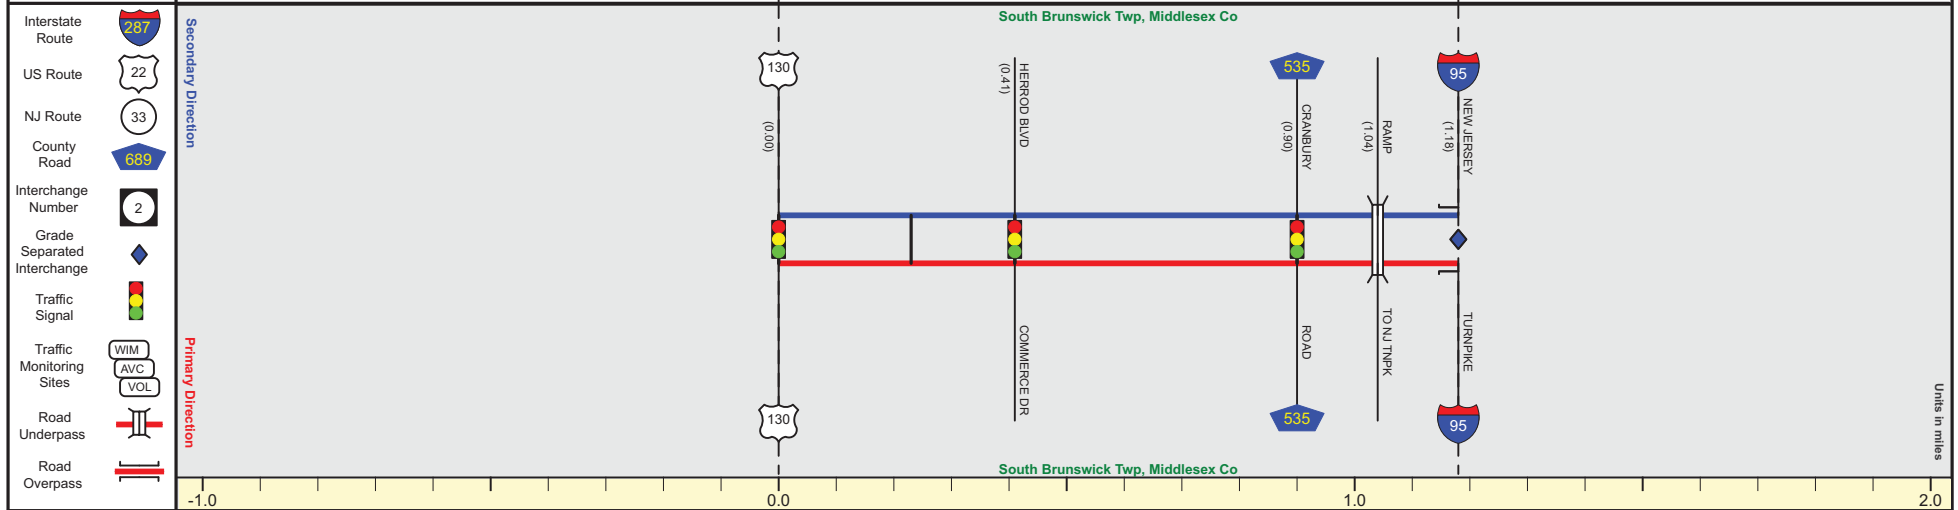

Street Name	Forsgate Road
Jurisdiction	N.J.D.O.T.
Functional Class	Urban Principal Arterial
Federal Aid - NHS Sy	NHS
Control Section	1226
Speed Limit	55 + 45
Number of Lanes	2
Med. Type	Positive + Curbed + Unprotected + Curbed + Positive
Med. Width	VAR + 36
Pavement	24
Shoulder	2 + 12
Traffic Volume	
Traffic Sta. ID	
Structure No.	107389B M073420 M073410
Enlarged Views	