



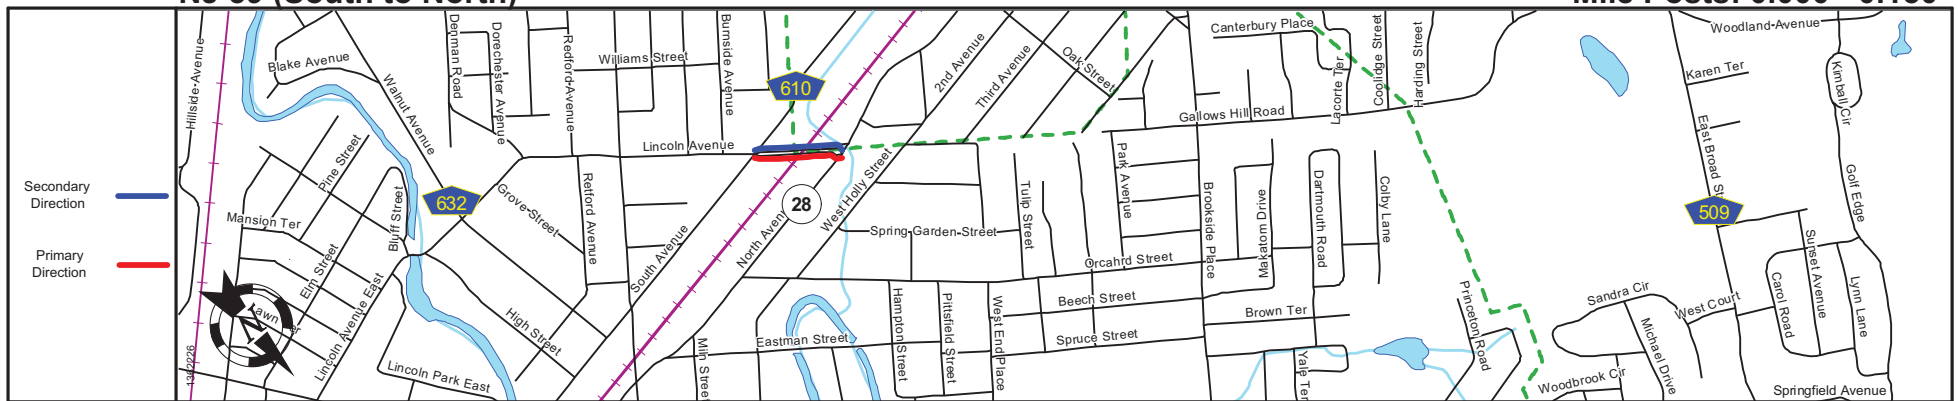

Pavement	24
Shoulder	0
Number of Lanes	2
Speed Limit	25
Street Name	Lincoln Avenue

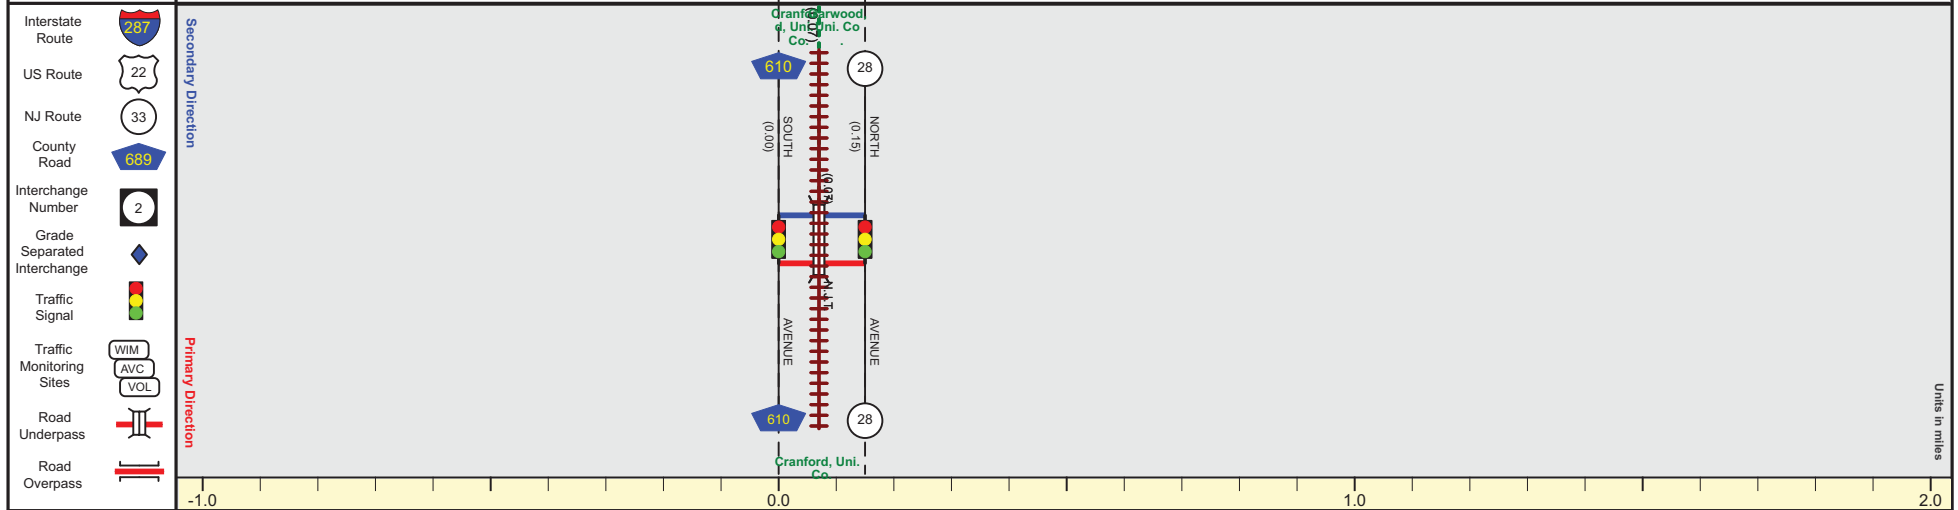

Street Name	Lincoln Avenue
Jurisdiction	N.J.D.O.T.
Functional Class	Urban Major Collector
Federal Aid - NHS Sy	STP
Control Section	2009
Speed Limit	25
Number of Lanes	2
Med. Type	Curbed
Med. Width	VAR
Pavement	24
Shoulder	0
Traffic Volume	
Traffic Sta. ID	
Structure No.	
Enlarged Views	