



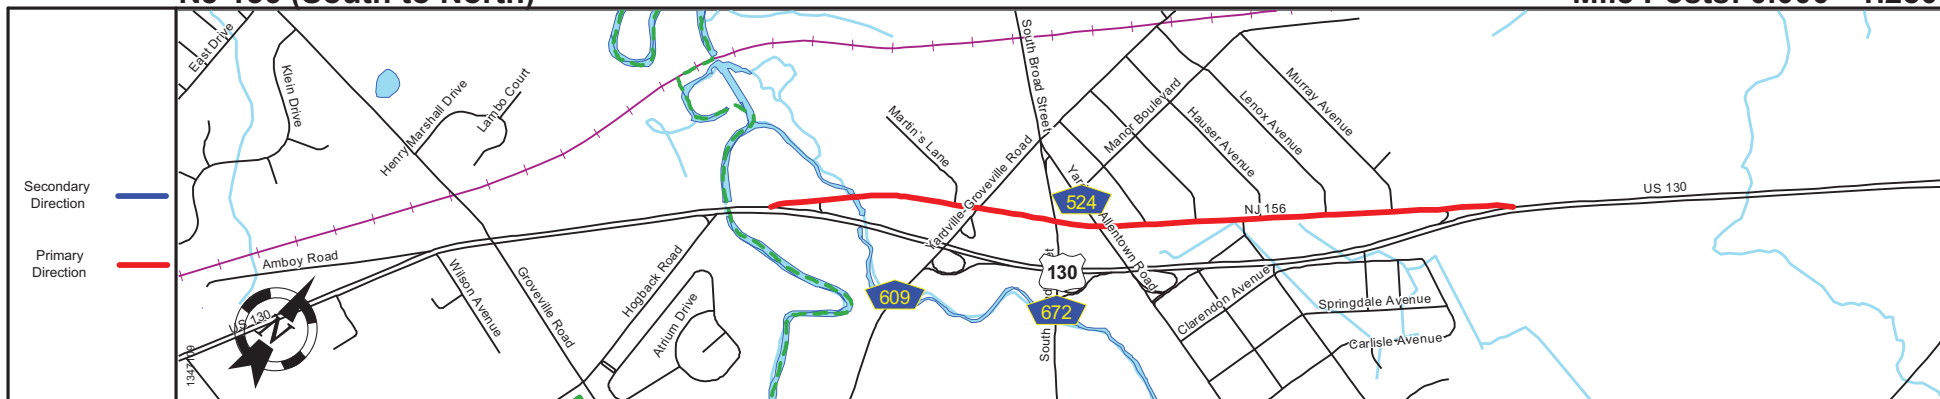

Pavement	
Shoulder	
Number of Lanes	
Speed Limit	
Street Name	

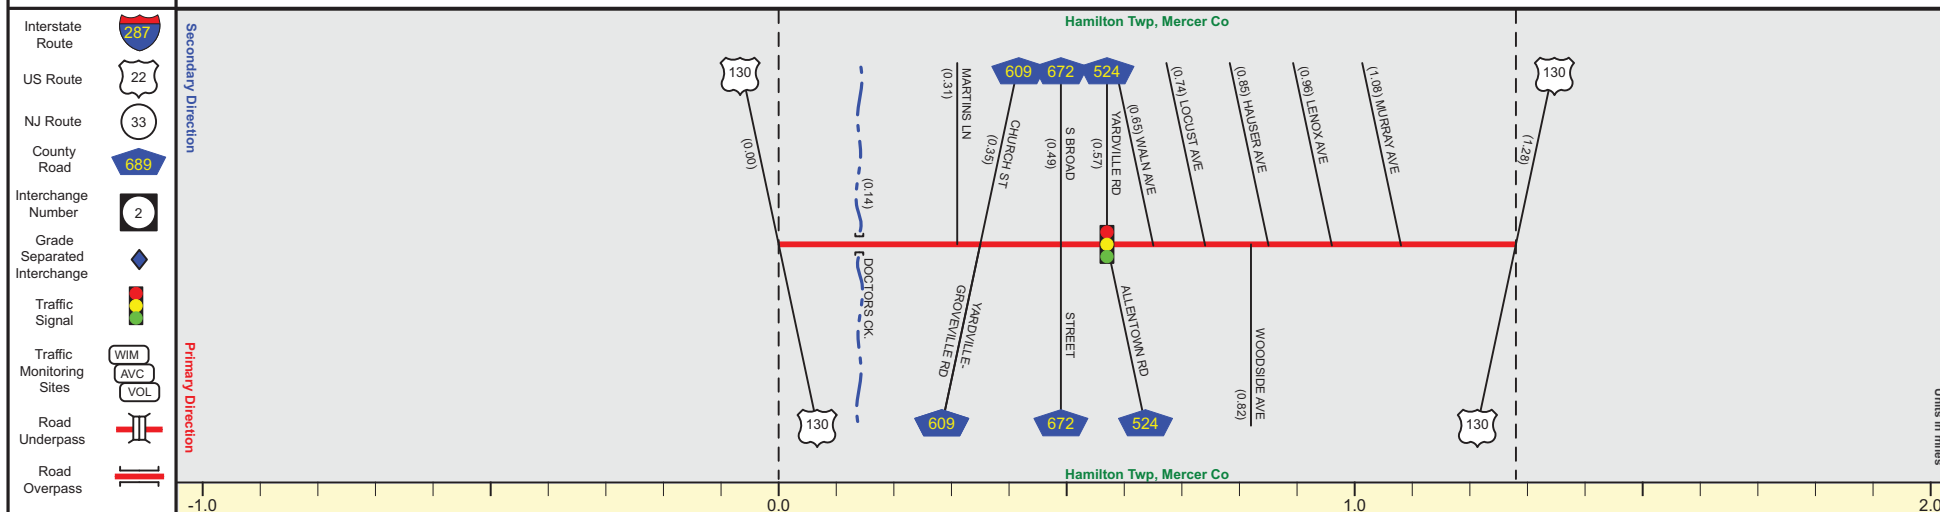

Street Name	NJ 156		
Jurisdiction	N.J.D.O.T.		
Functional Class	Urban Major Collector		
Federal Aid - NHS Sy	STP		
Control Section	1125		
Speed Limit	40	35	40
Number of Lanes	2		1
Med. Type	None		
Med. Width	0		
Pavement	24		
Shoulder	8		
Traffic Volume	1,525 (2018)		
Traffic Sta. ID	5-6-020		
Structure No.	1125150		
Enlarged Views			