



NJ 165 (South to North)

Mile Posts: 0.000 - 0.260

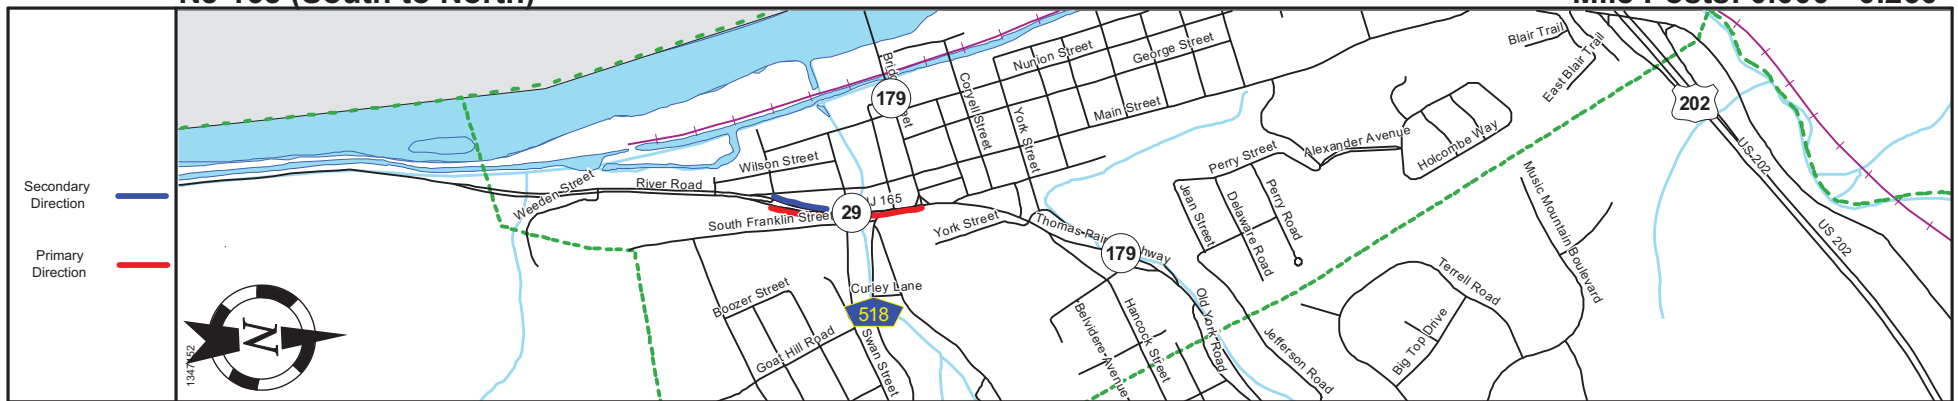

Pavement		-30-	
Shoulder		- 0 -	
Number of Lanes		- 2 -	
Speed Limit		-35-	
Street Name		NJ #65 -65-	

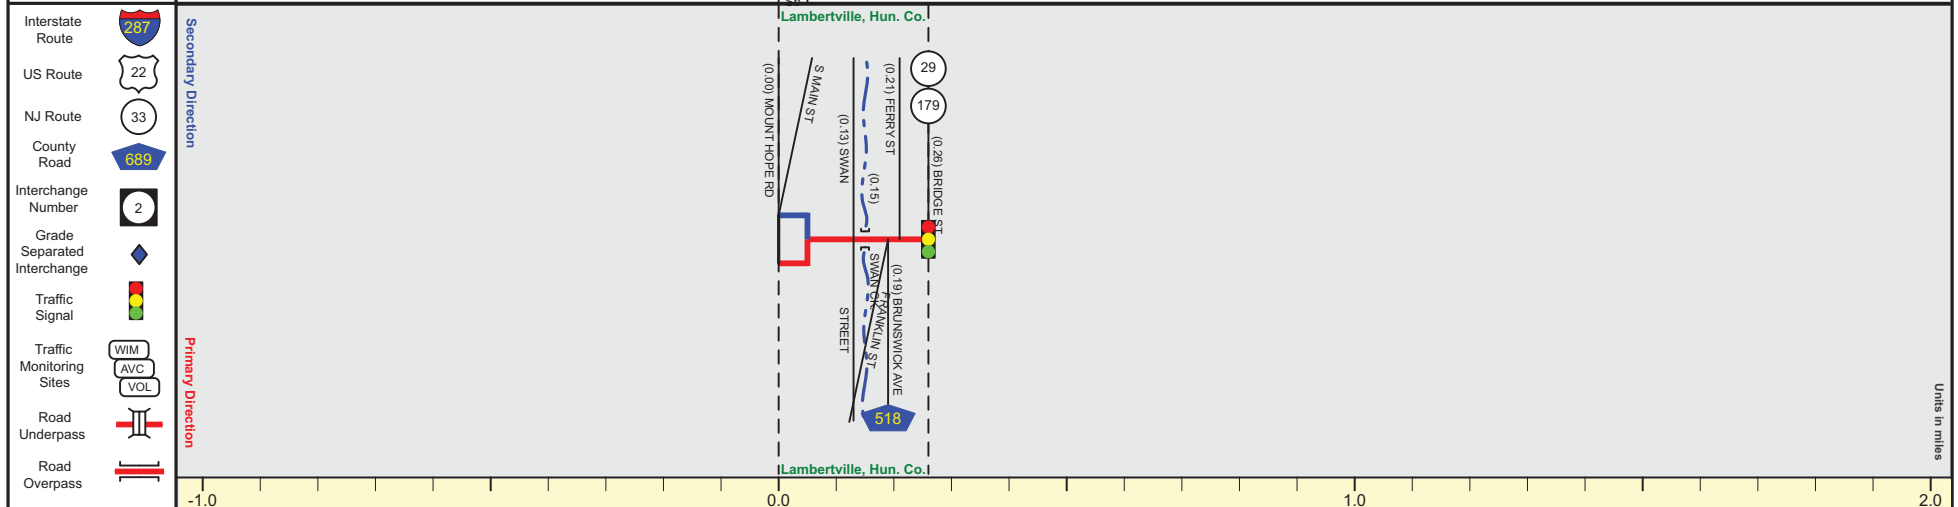

Street Name		NJ 165	
Jurisdiction		N.J.D.O.T.	
Functional Class		Urban Minor Arterial	
Federal Aid - NHS Sy		STP	
Control Section		1019	
Speed Limit		35	
Number of Lanes		4	
Med. Type		None	
Med. Width		0	
Pavement		54	
Shoulder		0	
Traffic Volume		8,806 (2017)	
Traffic Sta. ID		5-4-317	
Structure No.		1019150	
Enlarged Views		See Enlarged View #50	

SRI = 00000165

Date last inventoried: May 2017