


I-278 (West to East)

Mile Posts: 0.000 - 2.000

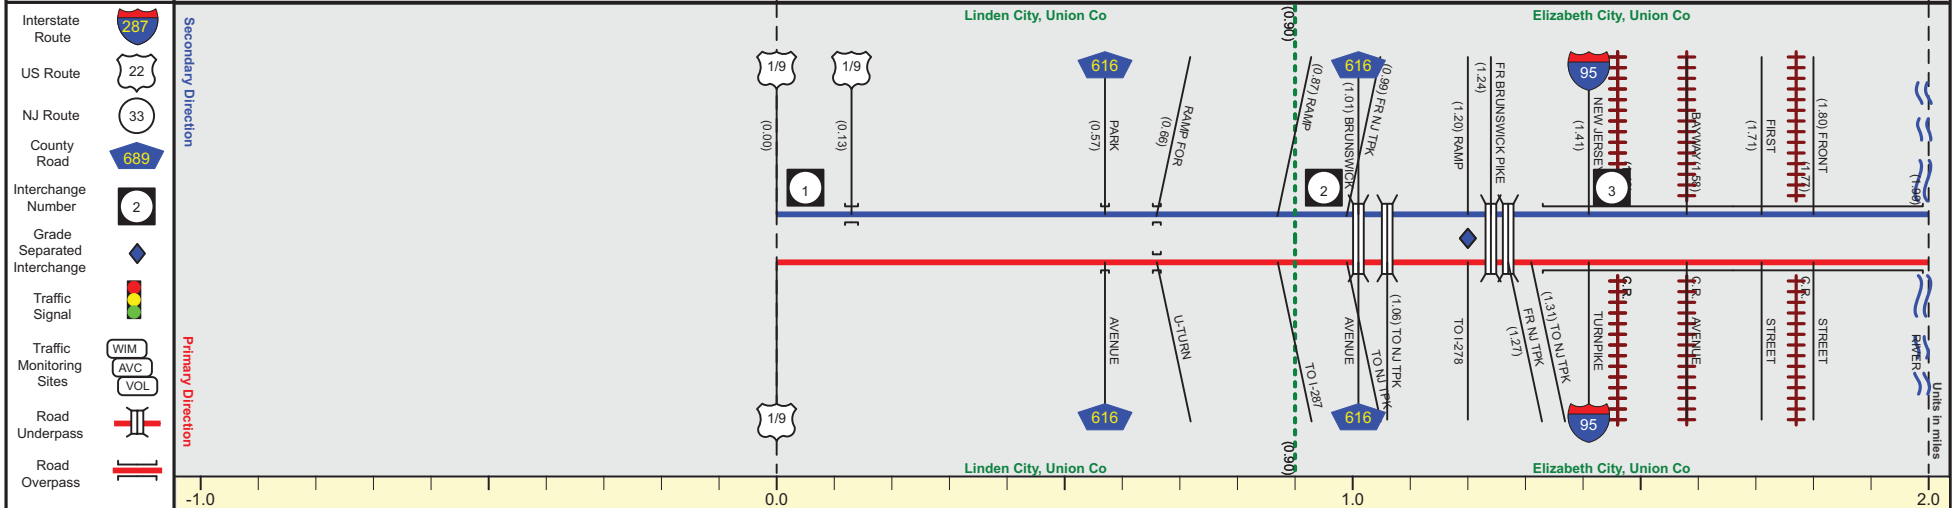

Pavement	24	18	20
Shoulder	12	8	12
Number of Lanes	2	1	2
Speed Limit	50		45
Street Name	I-278		



Street Name	I-278		
Jurisdiction	N.J.D.O.T.		Port Authority of N.Y. & N.J.
Functional Class	Urban Interstate		
Federal Aid - NHS Sy	STRAHNET Inter.		
Control Section	2015		
Speed Limit	50		45
Number of Lanes	2	3	1
Med. Type	Positive	Curbed	Positive
Med. Width	VAR		
Pavement	24	36	18
Shoulder	12		14
Traffic Volume	30,525 (2016)		
Traffic Sta. ID	3-5,053		
Structure No.	2015154 2015154 2015153	2015151 2015152	3800002 109935D 109935B
Enlarged Views	See Enlarged View #41		

SRI = 0000278__

Date last inventoried: June 2018