



COOPER ST (West to East)

Mile Posts: 0.000 - 1.920

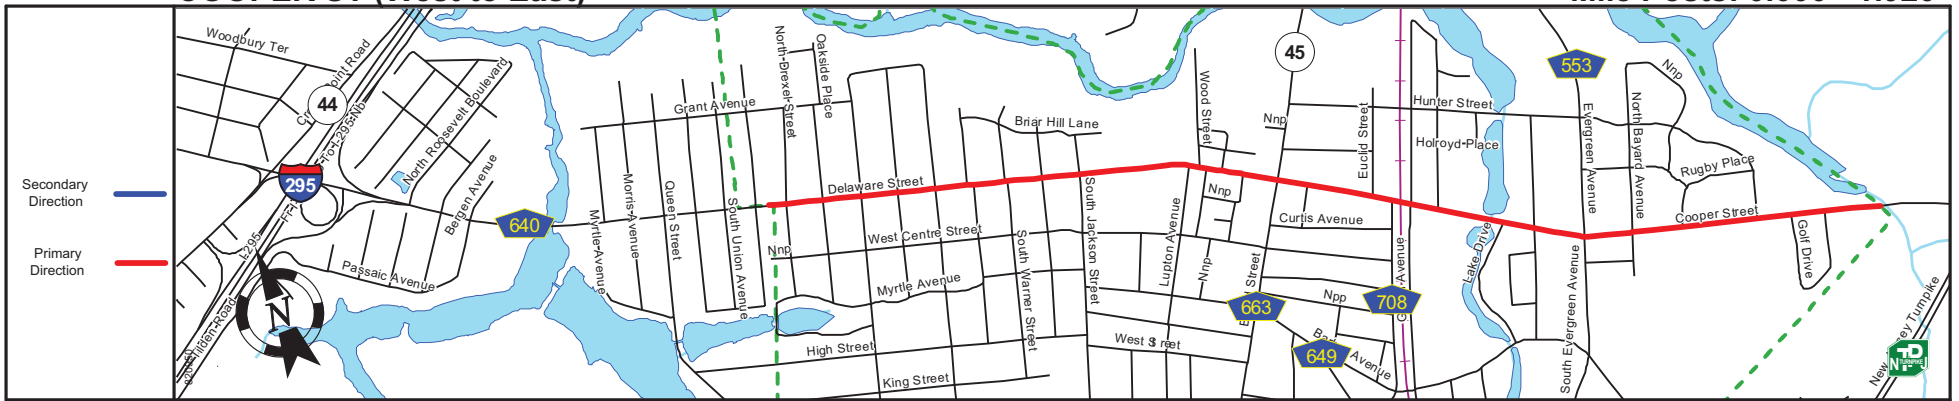

Pavement	
Shoulder	
Number of Lanes	
Speed Limit	
Street Name	

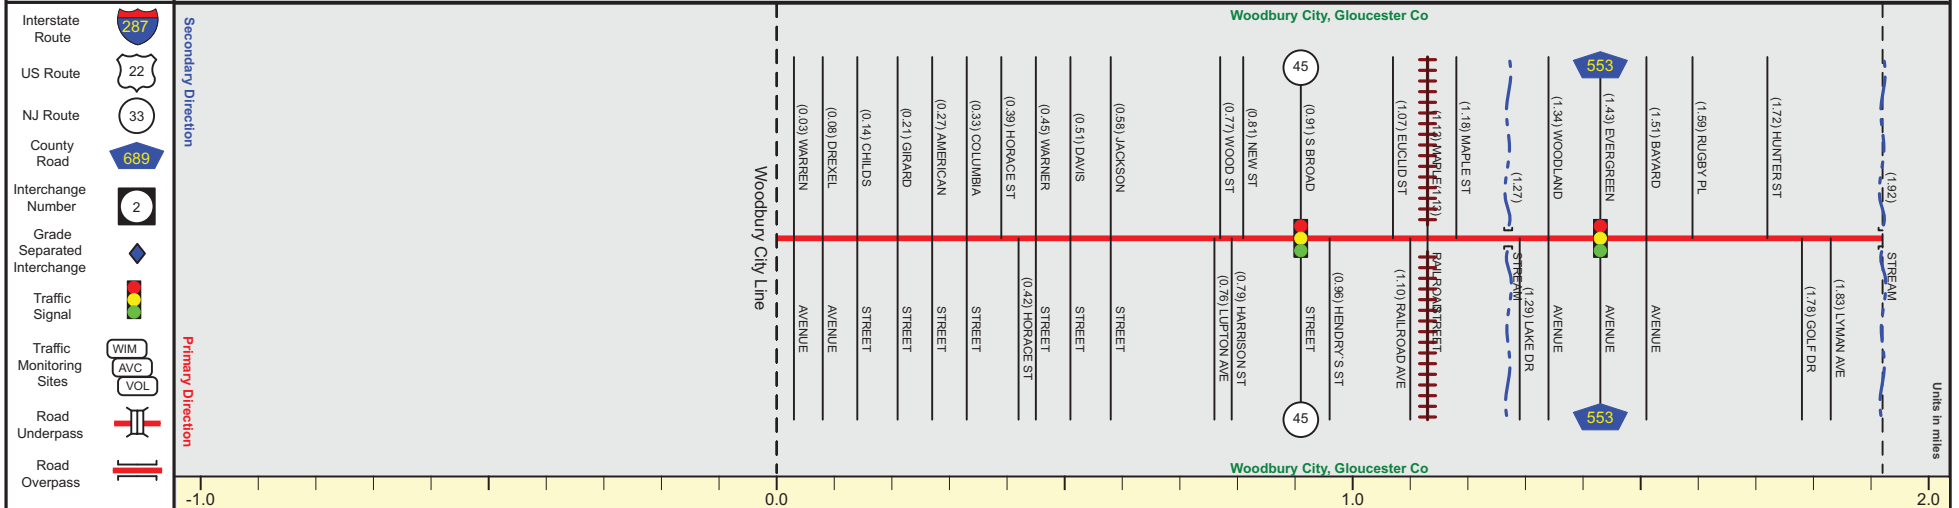

Street Name	Delaware Street		Cooper Street		
Jurisdiction	Municipal				
Functional Class	Urban Principal Arterial				
Federal Aid - NHS Sy	NHS				
Control Section	Begin Cooper St MP=0.00				End Cooper St MP=1.92
Speed Limit	25				
Number of Lanes	2				
Med. Type	None				
Med. Width	0				
Pavement	24	30	36	32	26
Shoulder	4		0		4
Traffic Volume					19,556 (2016)
Traffic Sta. ID					130816
Structure No.					
Enlarged Views					

SRI = 08221113

Date last inventoried: September 2013