


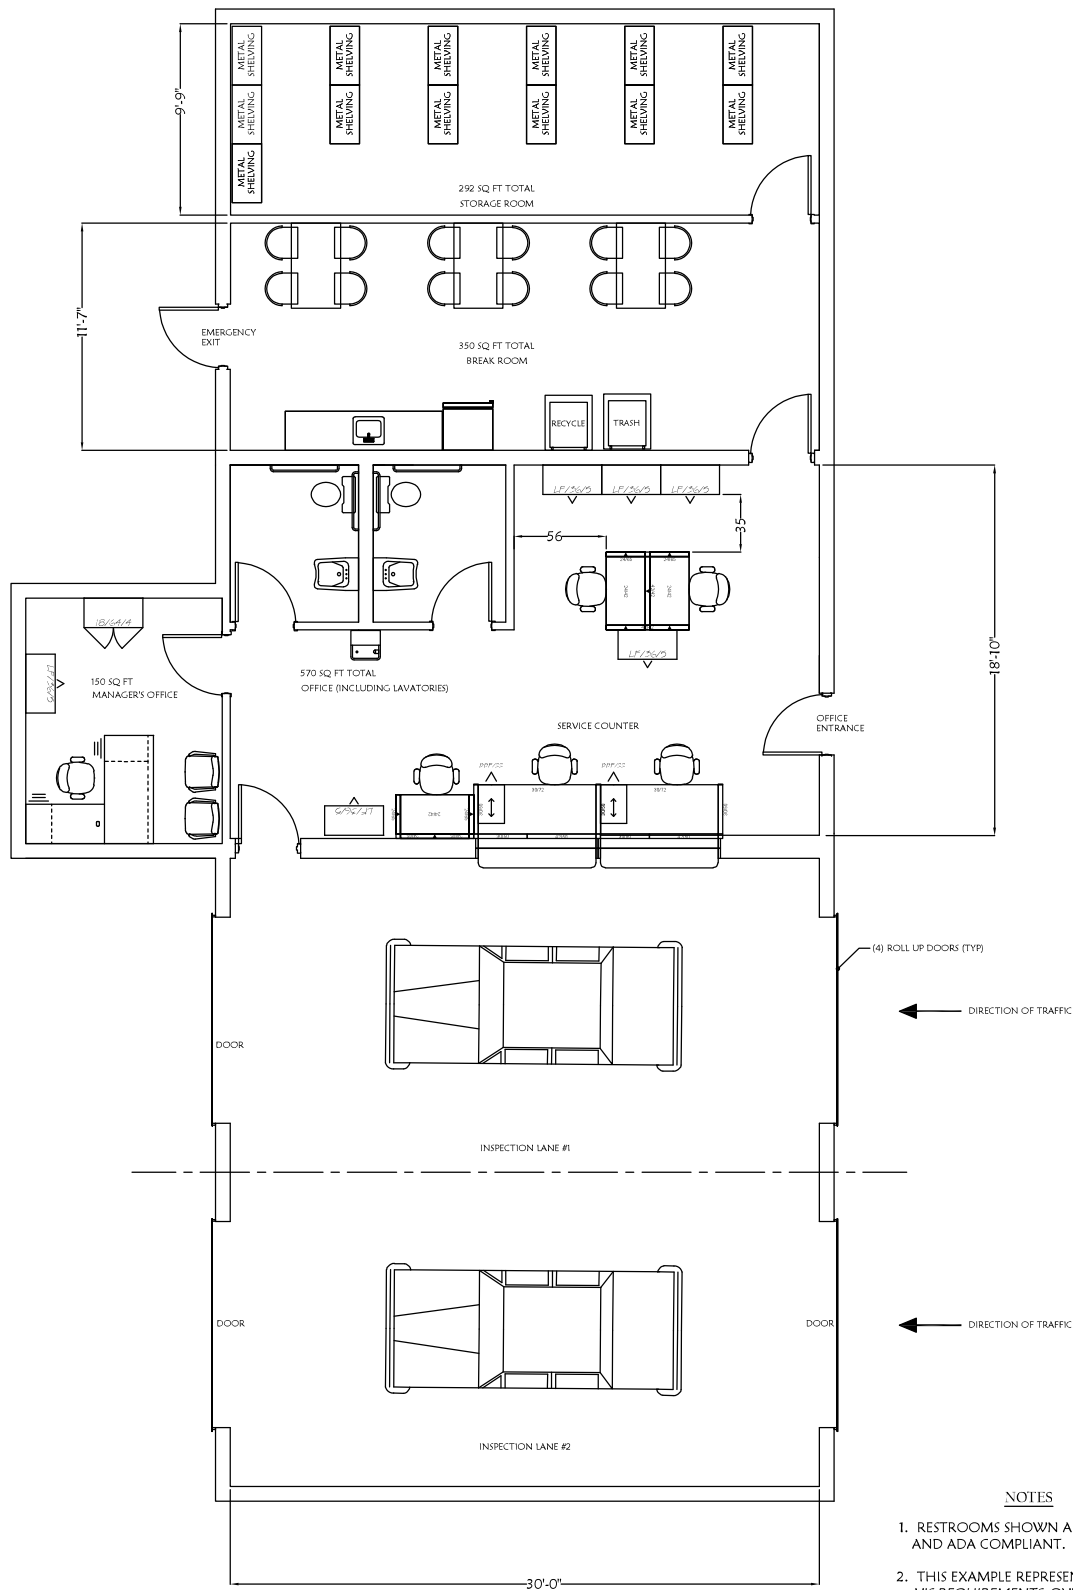

TYPICAL VEHICLE INSPECTION STATION

NOTES

1. RESTROOMS SHOWN ARE MVC STANDARD AND ADA COMPLIANT.
2. THIS EXAMPLE REPRESENTS THE MINIMUM VIS REQUIREMENTS. OVERALL SIZE, NUMBER OF LANES, AND SQUARE FOOTAGE TO BE BASED OFF AVAILABLE FACILITIES.

Typical VIS 062526 R1.dwg



NEW JERSEY
MOTOR VEHICLE COMMISSION
FACILITIES MANAGEMENT / PLANNING & ENGINEERING

TYPICAL VEHICLE
INSPECTION STATION

1 1/4" = 1'-0" FEET

July 07 2008

Drawn by: BUD