



3:\PROJECT\PSE&C\Salem - Tritium\NP000571.0004 - Remedial Actions\CADD\RAPRs\RAPR - 2- Q1 2005\Fig-2 - Station Layout - 072104.dwg, 29/ 4/2005 8:56pm

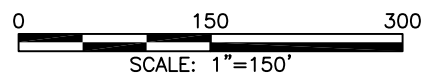

ARCADIS

6 Terry Drive
Suite 300, Newtown, PA 18940
Tel: 267/685-1800 Fax: 267/685-1801

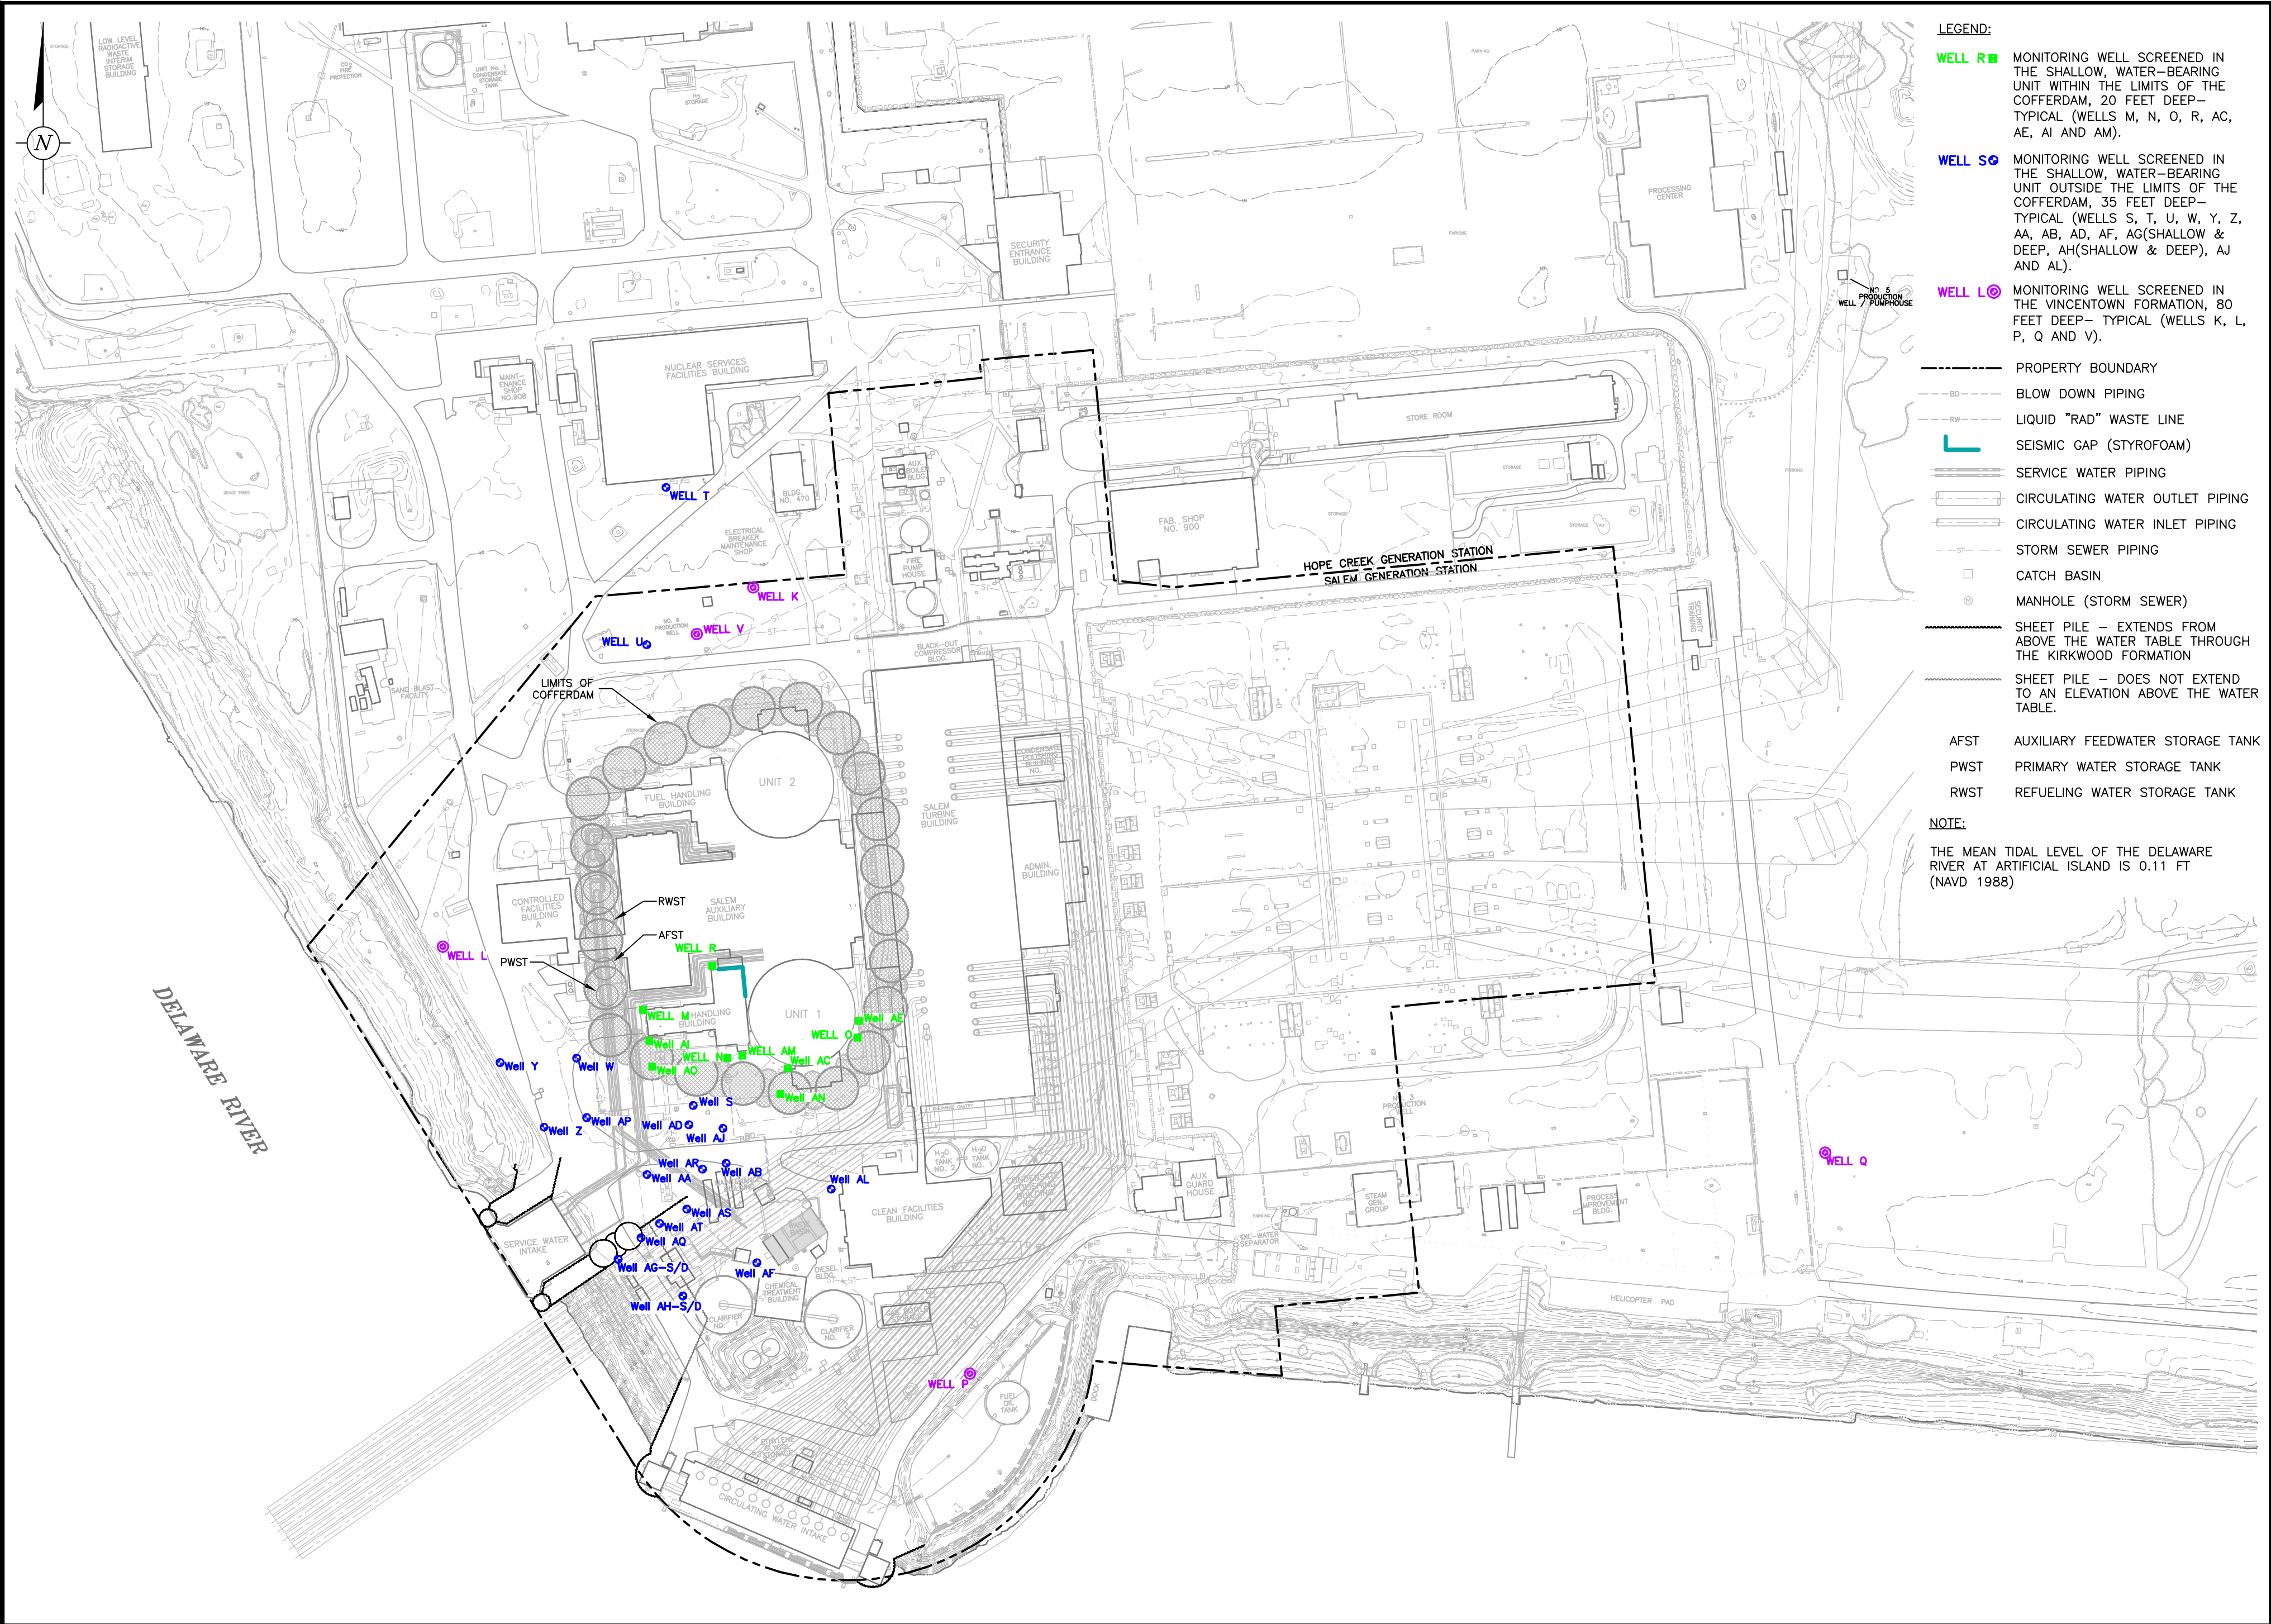

PSEG NUCLEAR, LLC
SALEM GENERATING STATION

ARTIFICIAL ISLAND
HANCOCK'S BRIDGE, NEW JERSEY

DRAWN M. WASILEWSKI	DATE 4/26/04	PROJECT MANAGER P. MILIONS	DEPARTMENT MANAGER D. FULTON
STATION LAYOUT		LEAD DESIGN PROF. S. POTTER	CHECKED B. PIERCE
		PROJECT NUMBER NP000571.0004	DRAWING NUMBER 2