

THRU
TRAFFIC
KEEP
RIGHT


R(NJ)4-7C

STOPPED
VEHICLES
AHEAD

BLANKOUT



State of New Jersey
Department of
Transportation

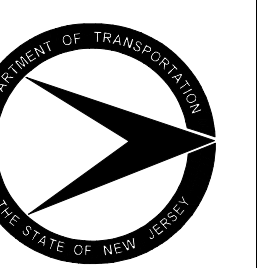



DIVISION OF PROJECT DEVELOPMENT
RT. 20/5TH. AVENUE
CONCEPT DEVELOPMENT
ALTERNATIVE 1 PLAN

CITY OF PATERSON
MAY 2012


PASSAIC COUNTY
SCALE: 1"=60'



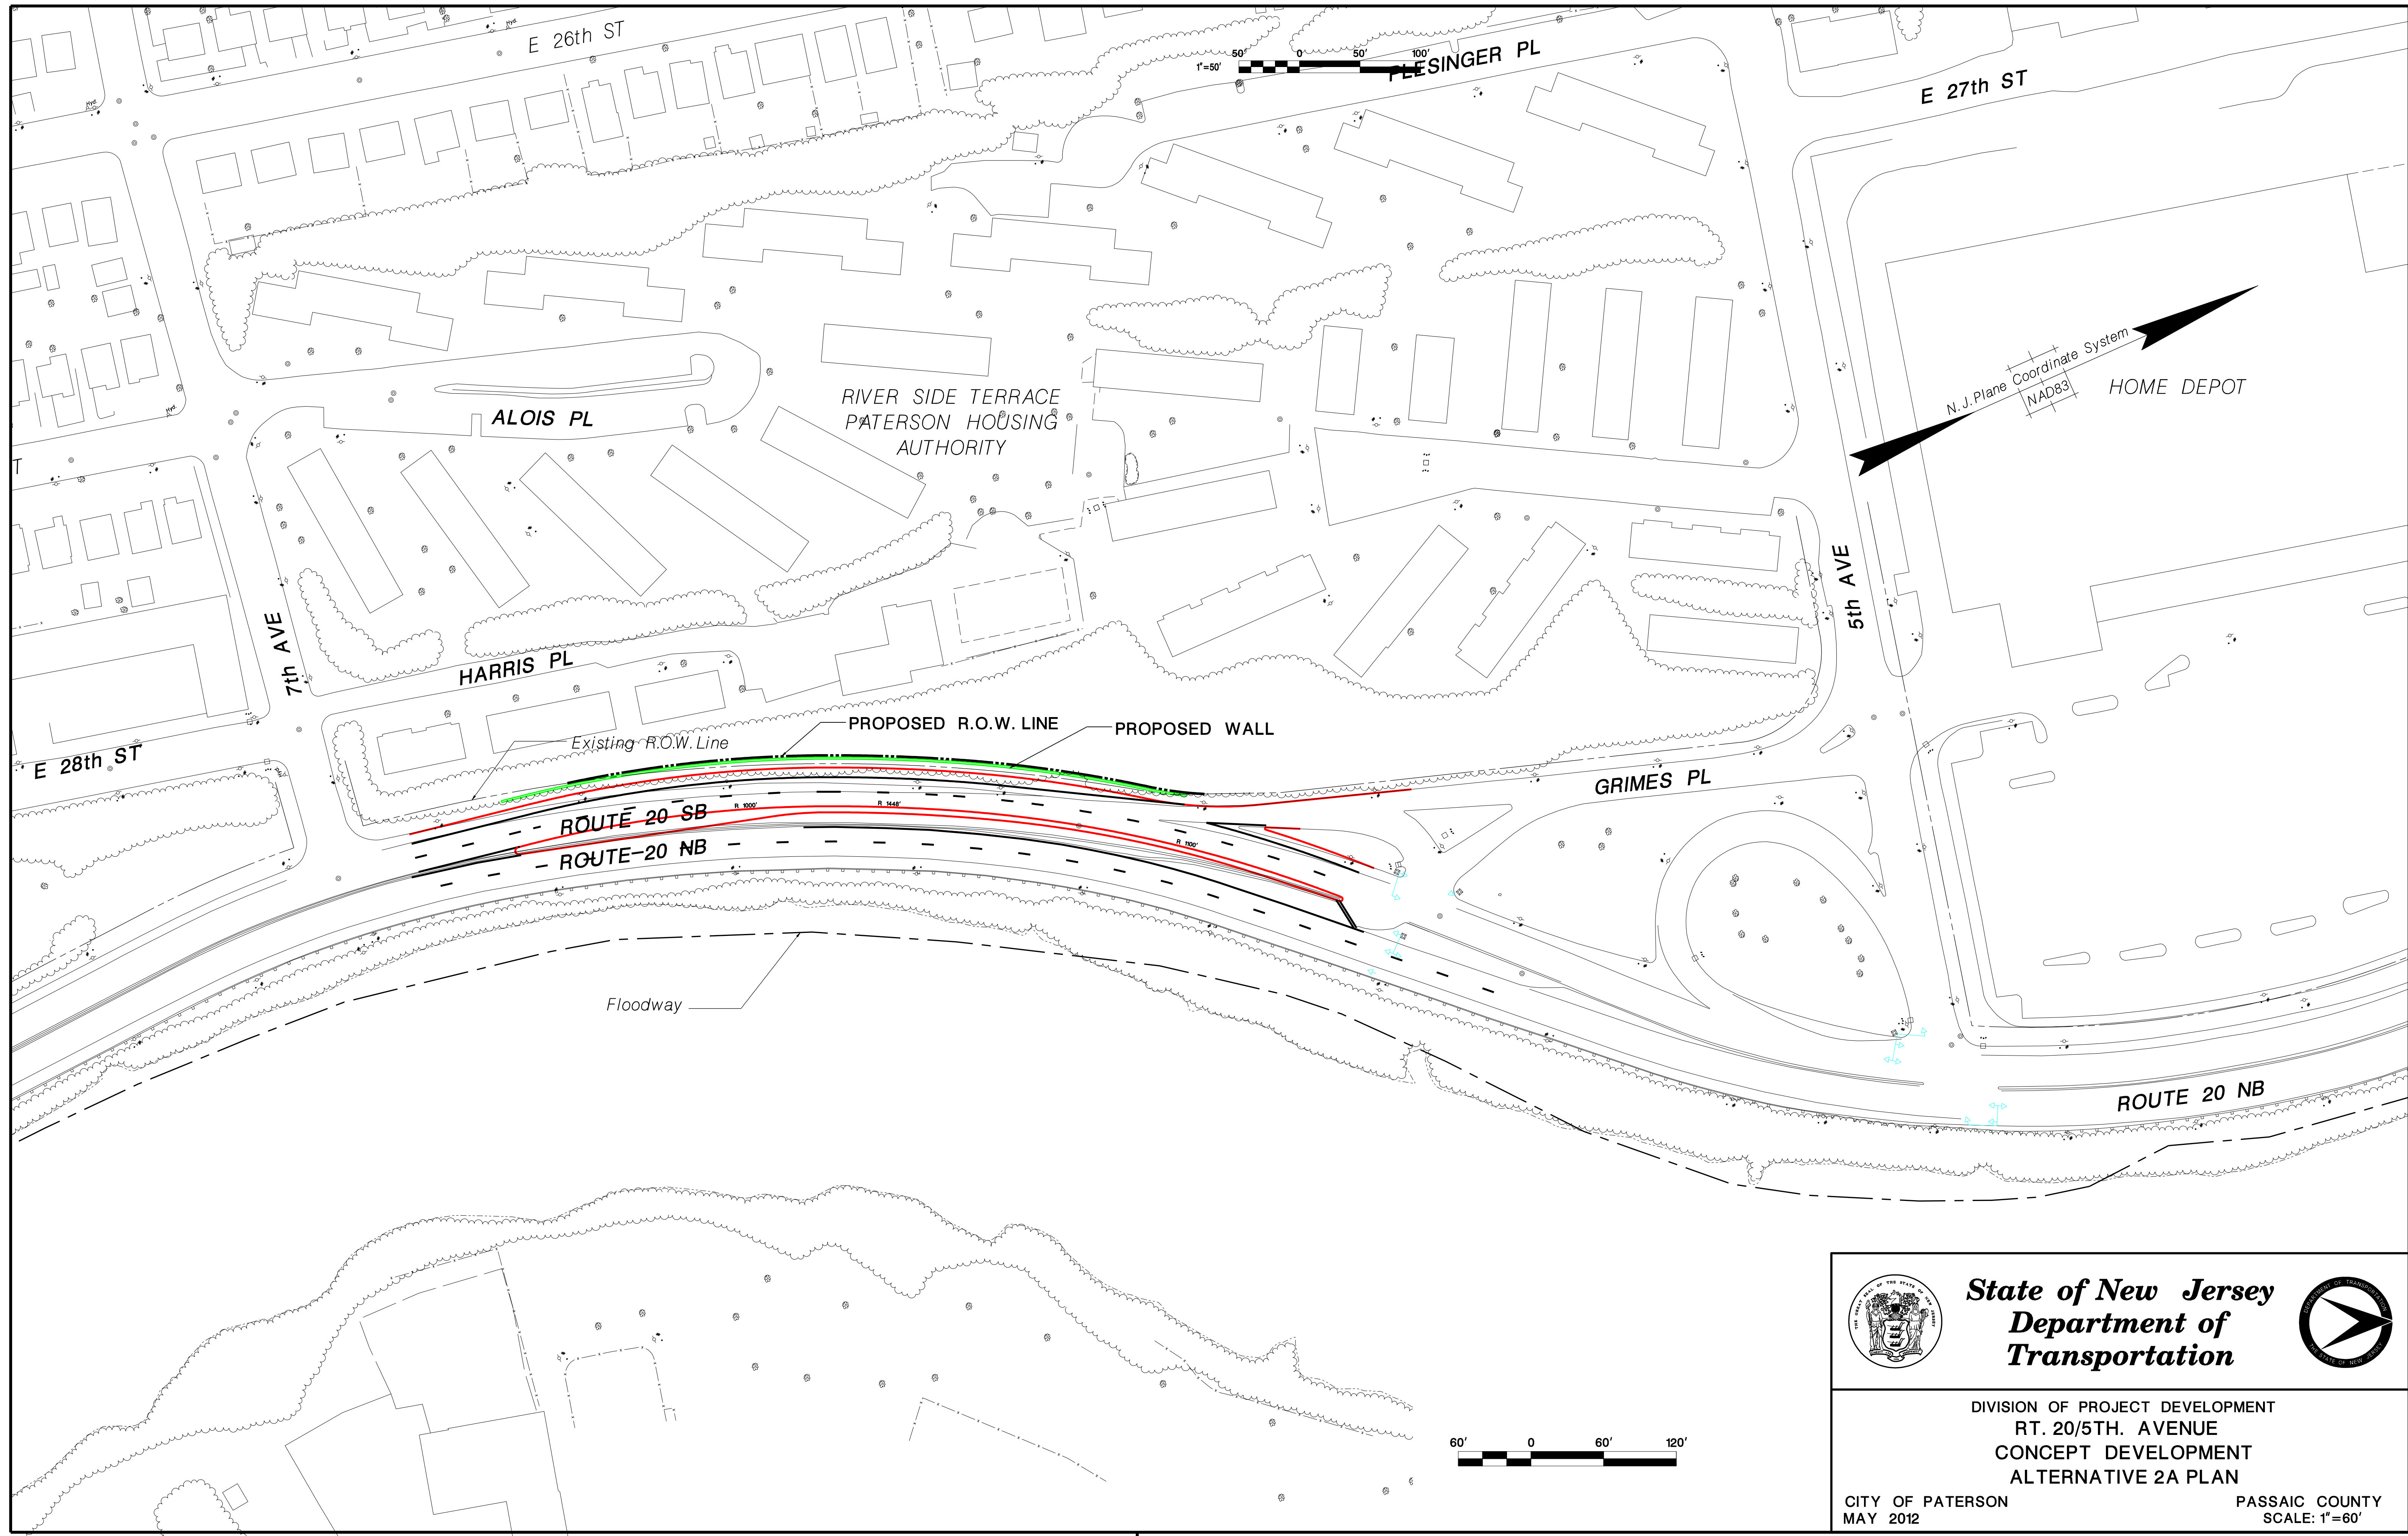

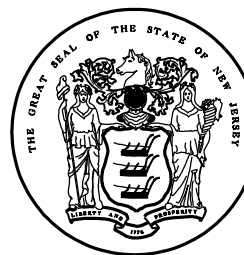

State of New Jersey
Department of
Transportation


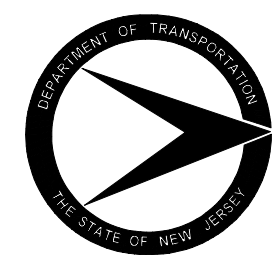


DIVISION OF PROJECT DEVELOPMENT
RT. 20/5TH. AVENUE
CONCEPT DEVELOPMENT
ALTERNATIVE 2A PLAN


CITY OF PATERSON
MAY 2012

PASSAIC COUNTY
SCALE: 1"=60'



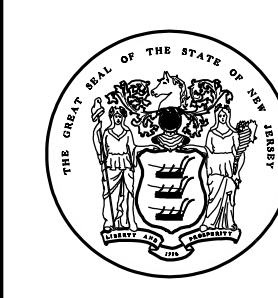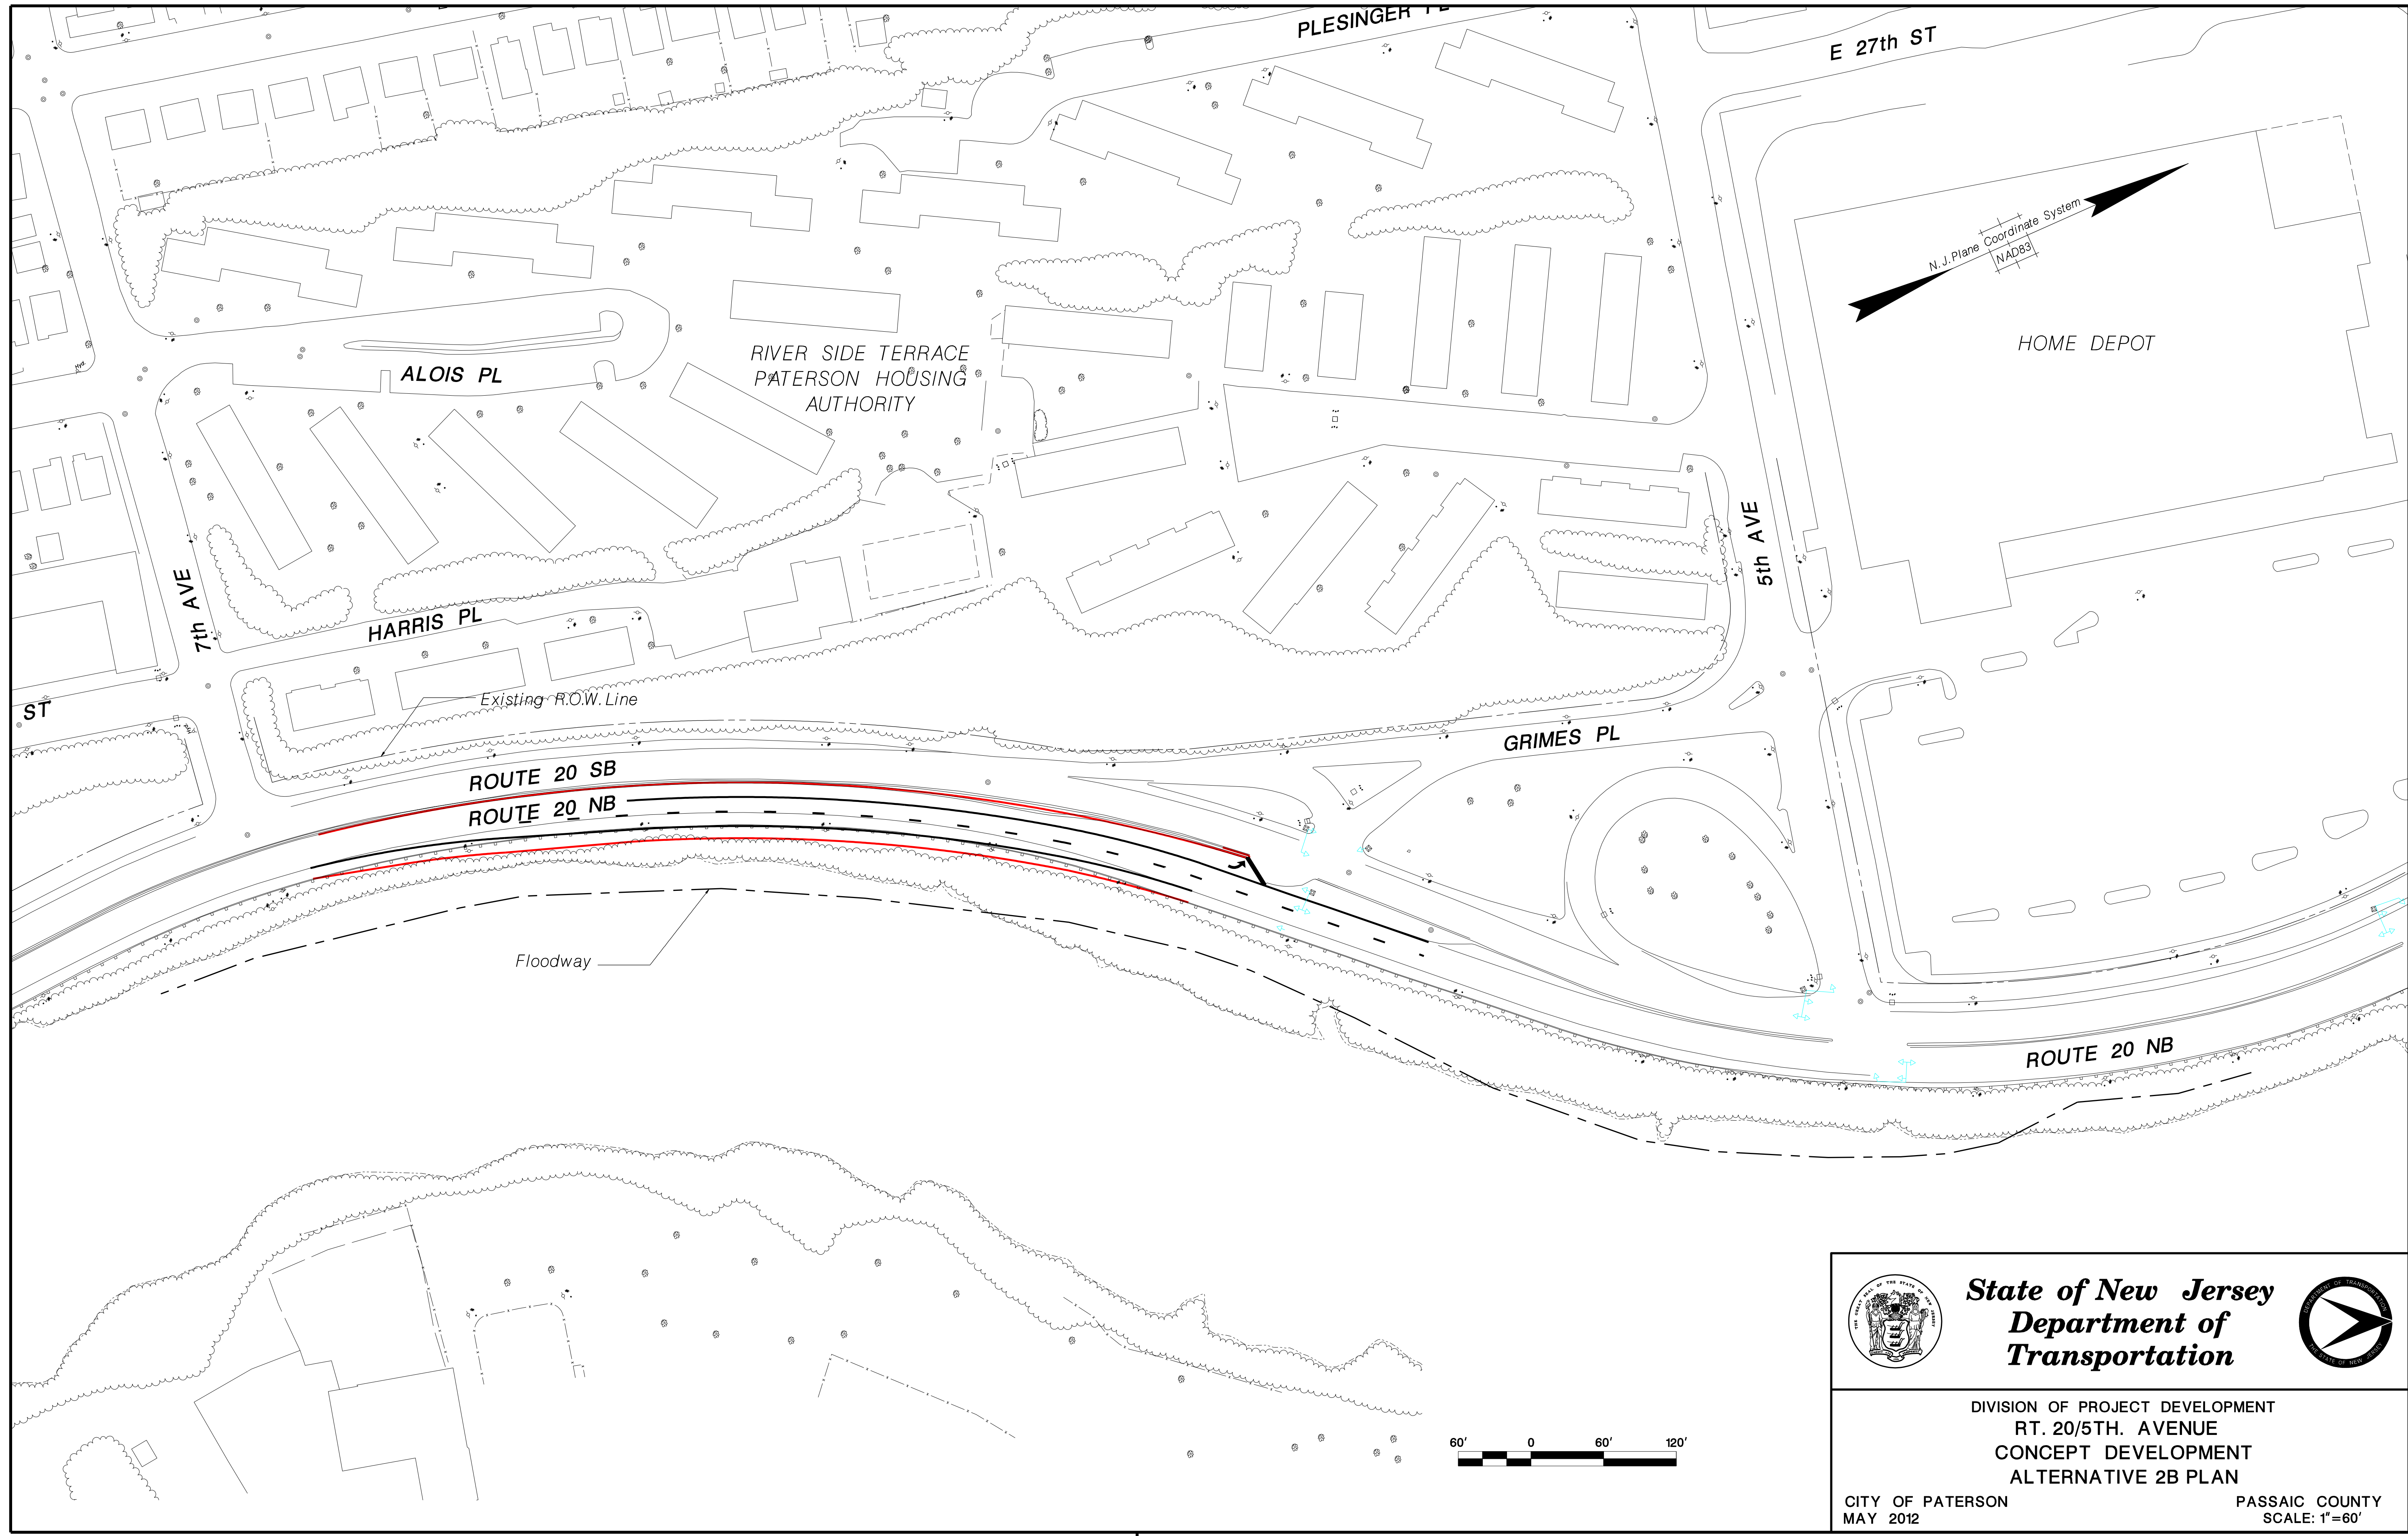

**State of New Jersey
Department of
Transportation**

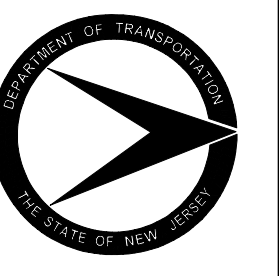




DIVISION OF PROJECT DEVELOPMENT
RT. 20/5TH. AVENUE
CONCEPT DEVELOPMENT
ALTERNATIVE 2B PLAN


CITY OF PATERSON
MAY 2012


PASSAIC COUNTY
SCALE: 1"=60'



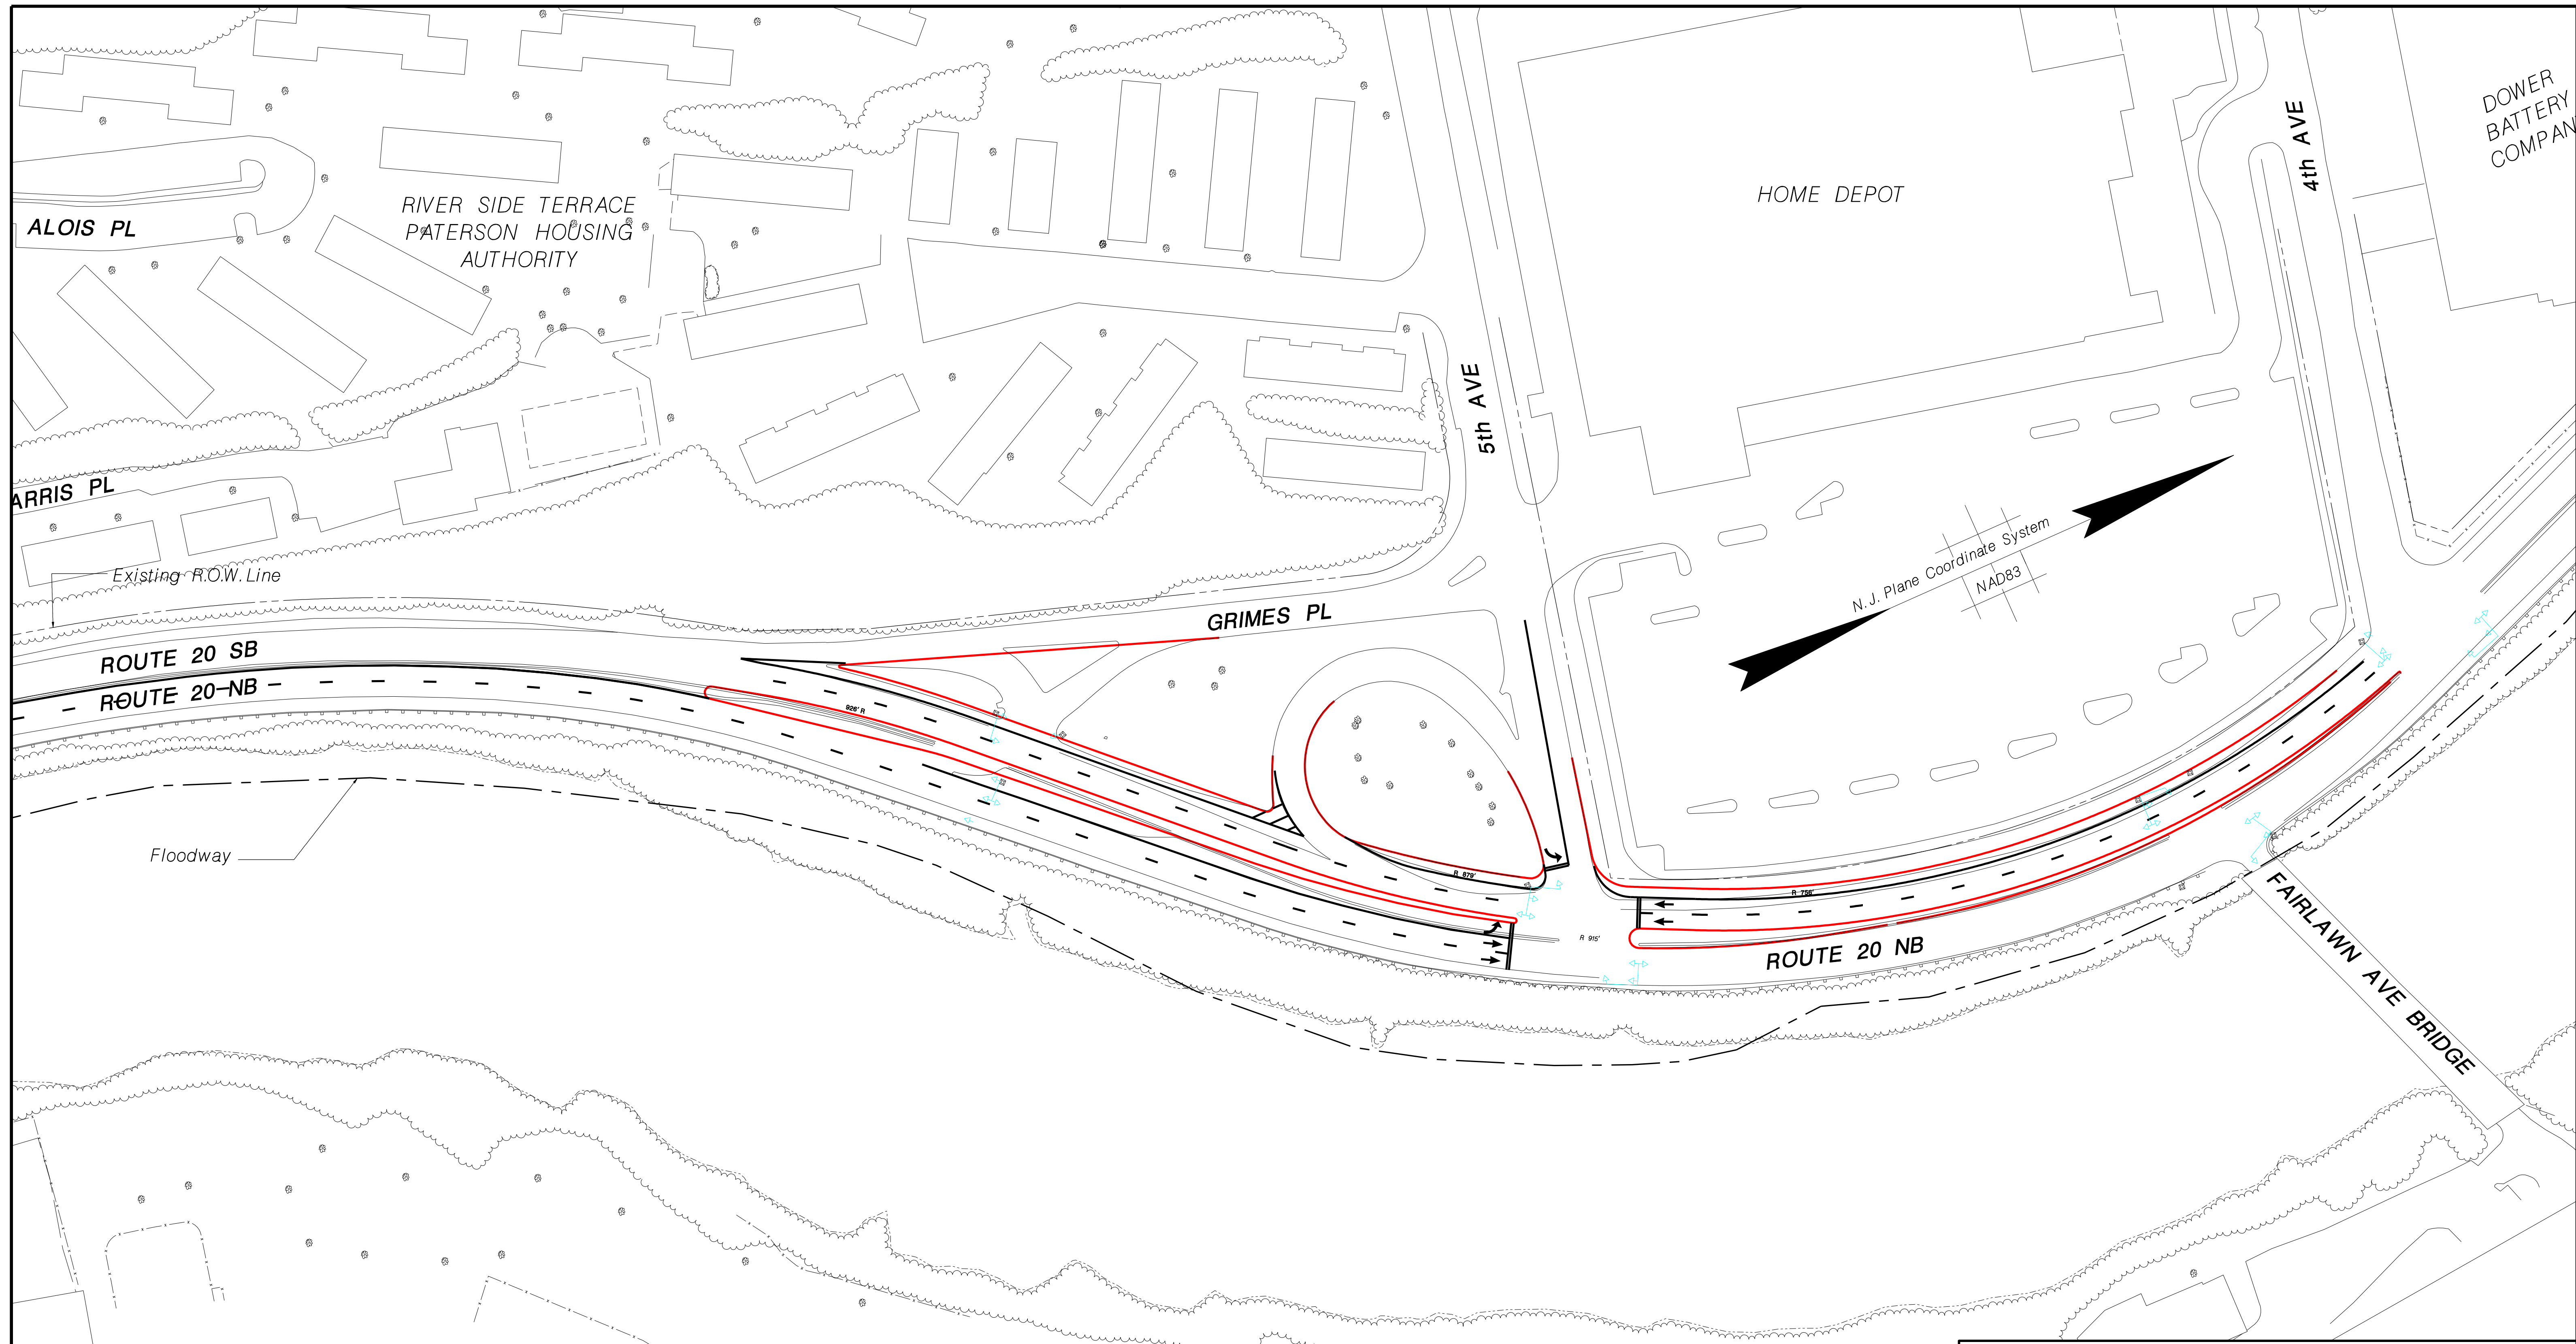


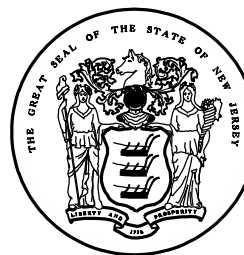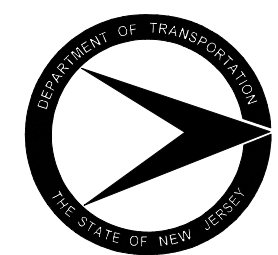	State of New Jersey Department of Transportation		
	DIVISION OF PROJECT DEVELOPMENT RT. 20/5TH. AVENUE CONCEPT DEVELOPMENT ALTERNATIVE 3 PLAN		
CITY OF PATERSON MAY 2012		PASSAIC COUNTY SCALE: 1"=60'	

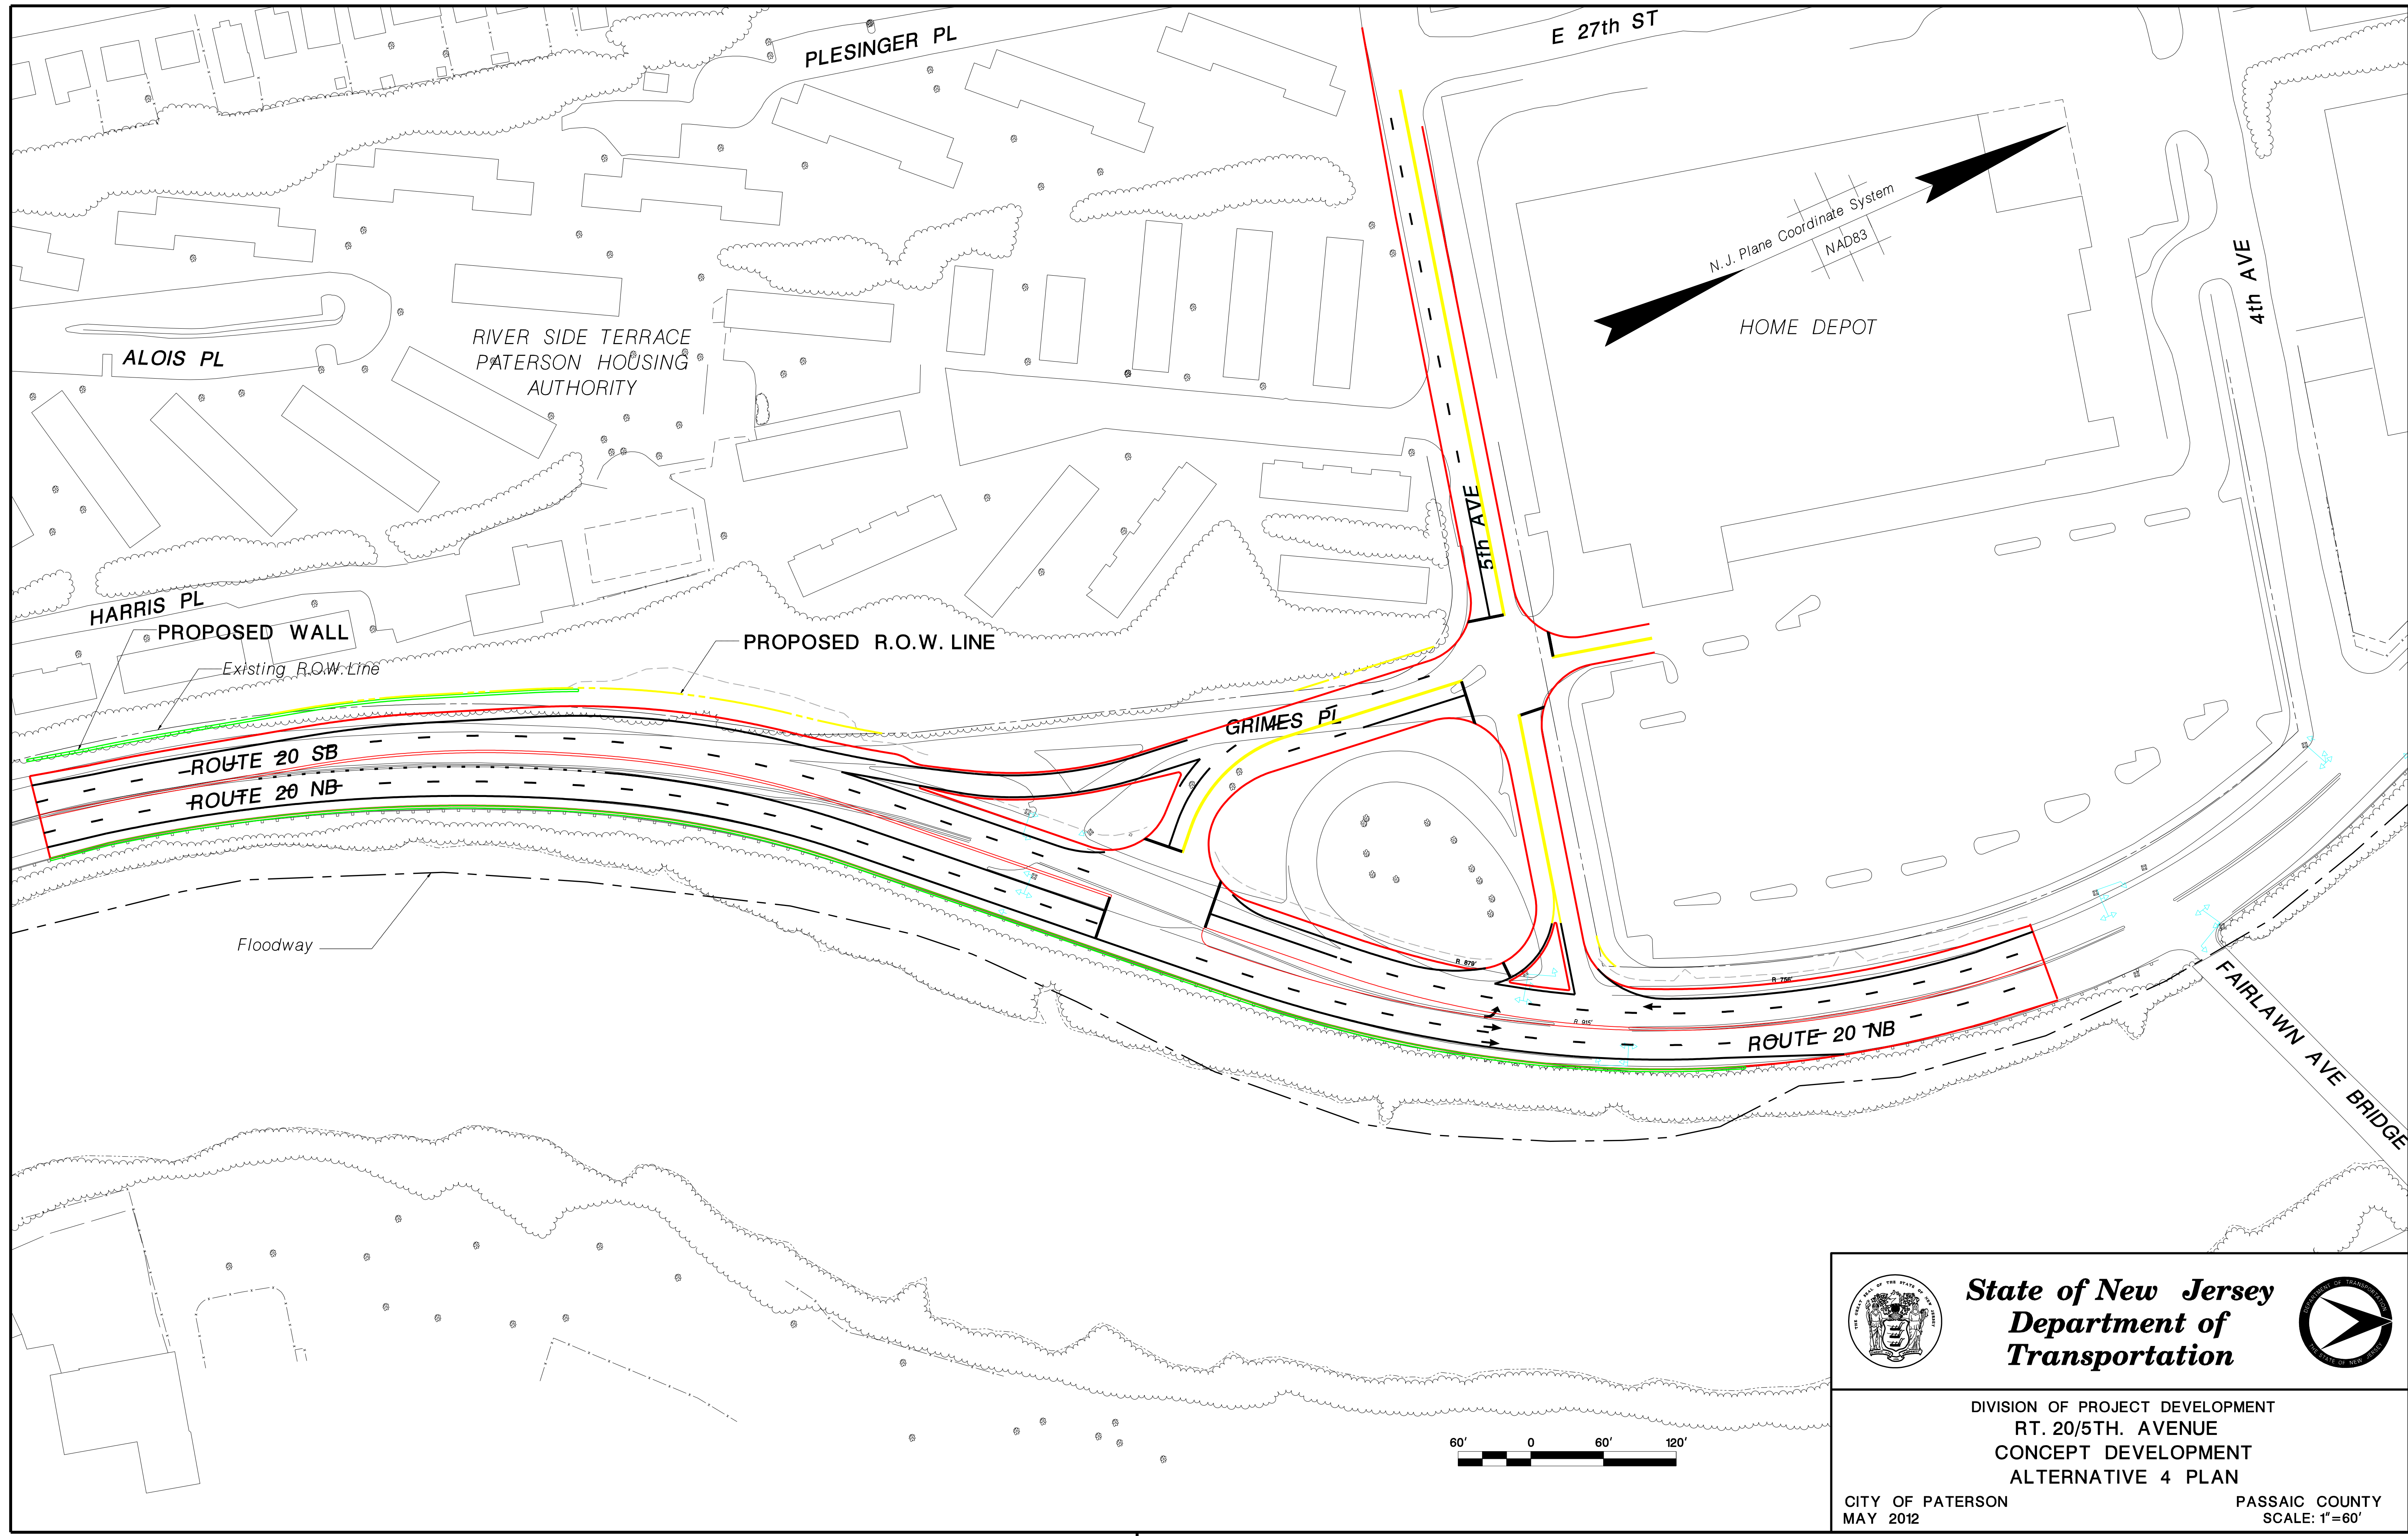

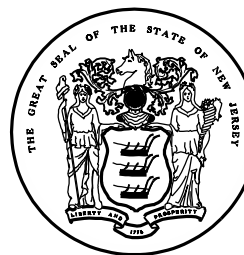

State of New Jersey
Department of
Transportation


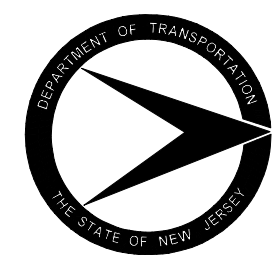


DIVISION OF PROJECT DEVELOPMENT
RT. 20/5TH. AVENUE
CONCEPT DEVELOPMENT
ALTERNATIVE 4 PLAN


CITY OF PATERSON
MAY 2012

PASSAIC COUNTY
SCALE: 1"=60'

N. J. Plane Coordinate System
NAD83

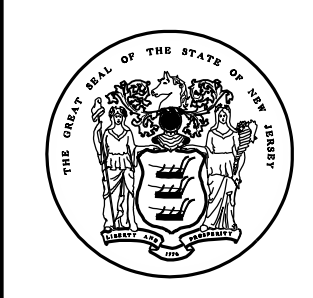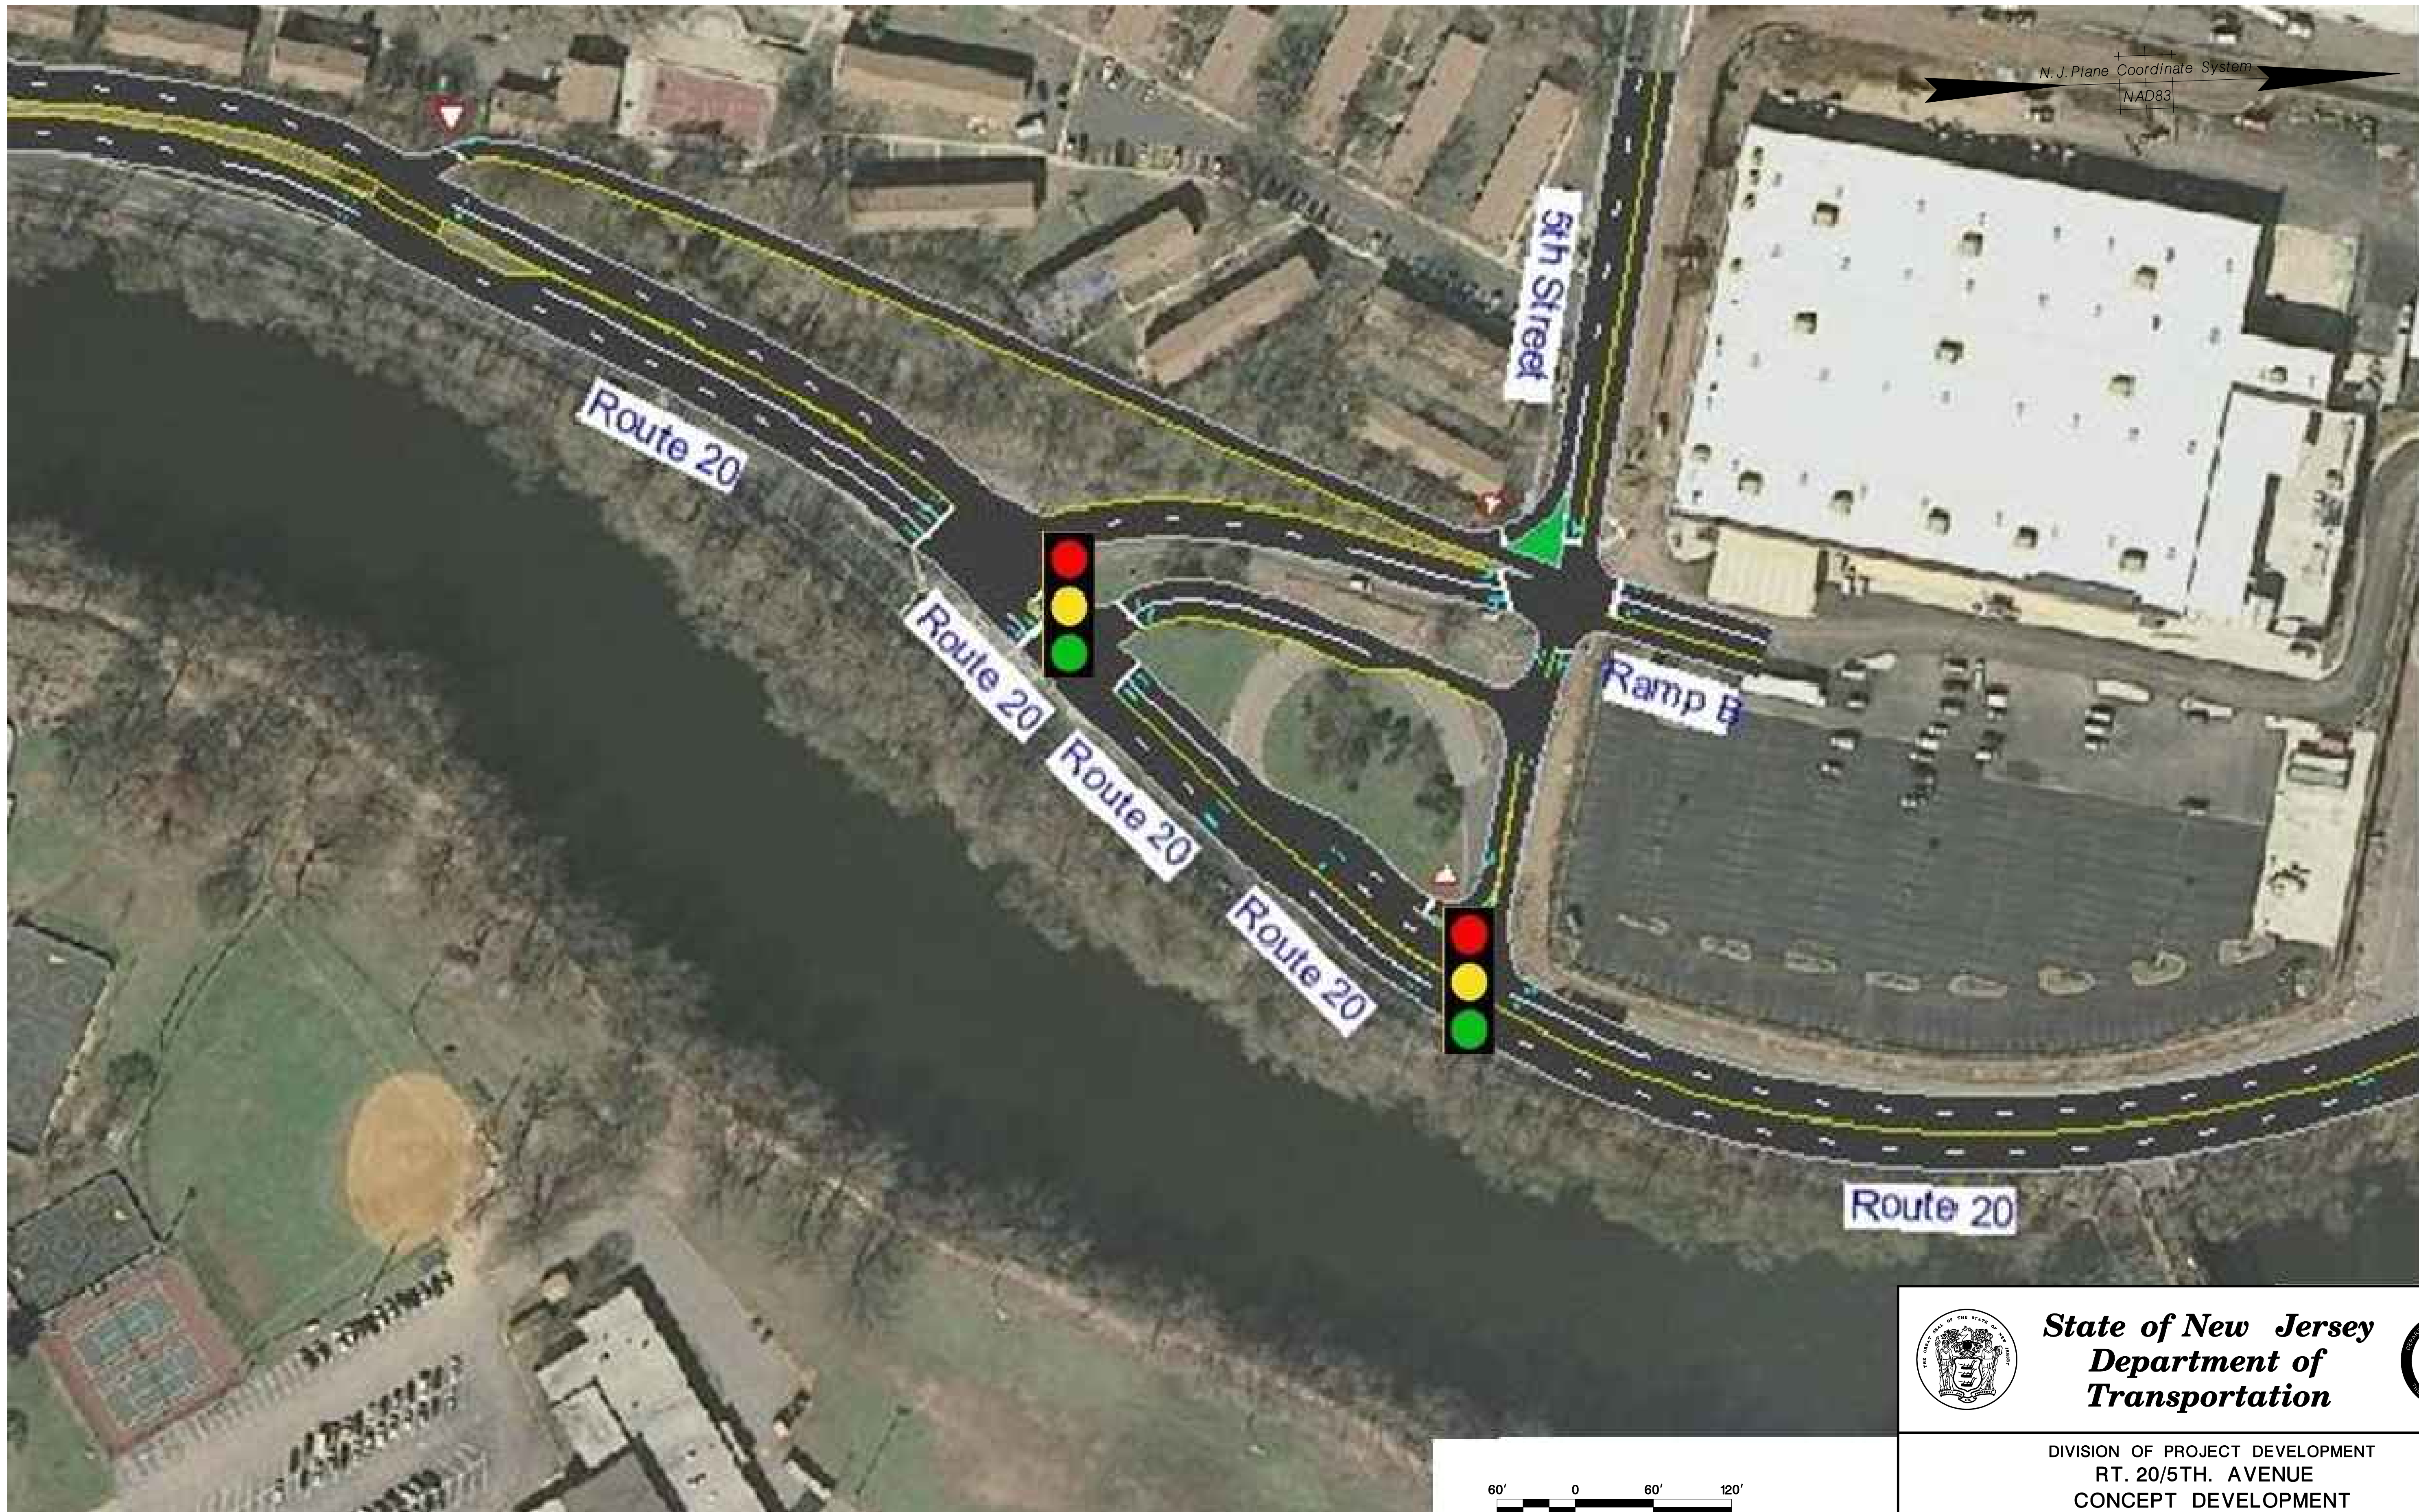

State of New Jersey
Department of
Transportation

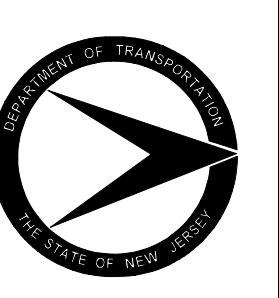

DIVISION OF PROJECT DEVELOPMENT
RT. 20/5TH. AVENUE
CONCEPT DEVELOPMENT
ALTERNATIVE 5 PLAN

CITY OF PATERSON
MAY 2012

PASSAIC COUNTY
SCALE: 1"=60'