


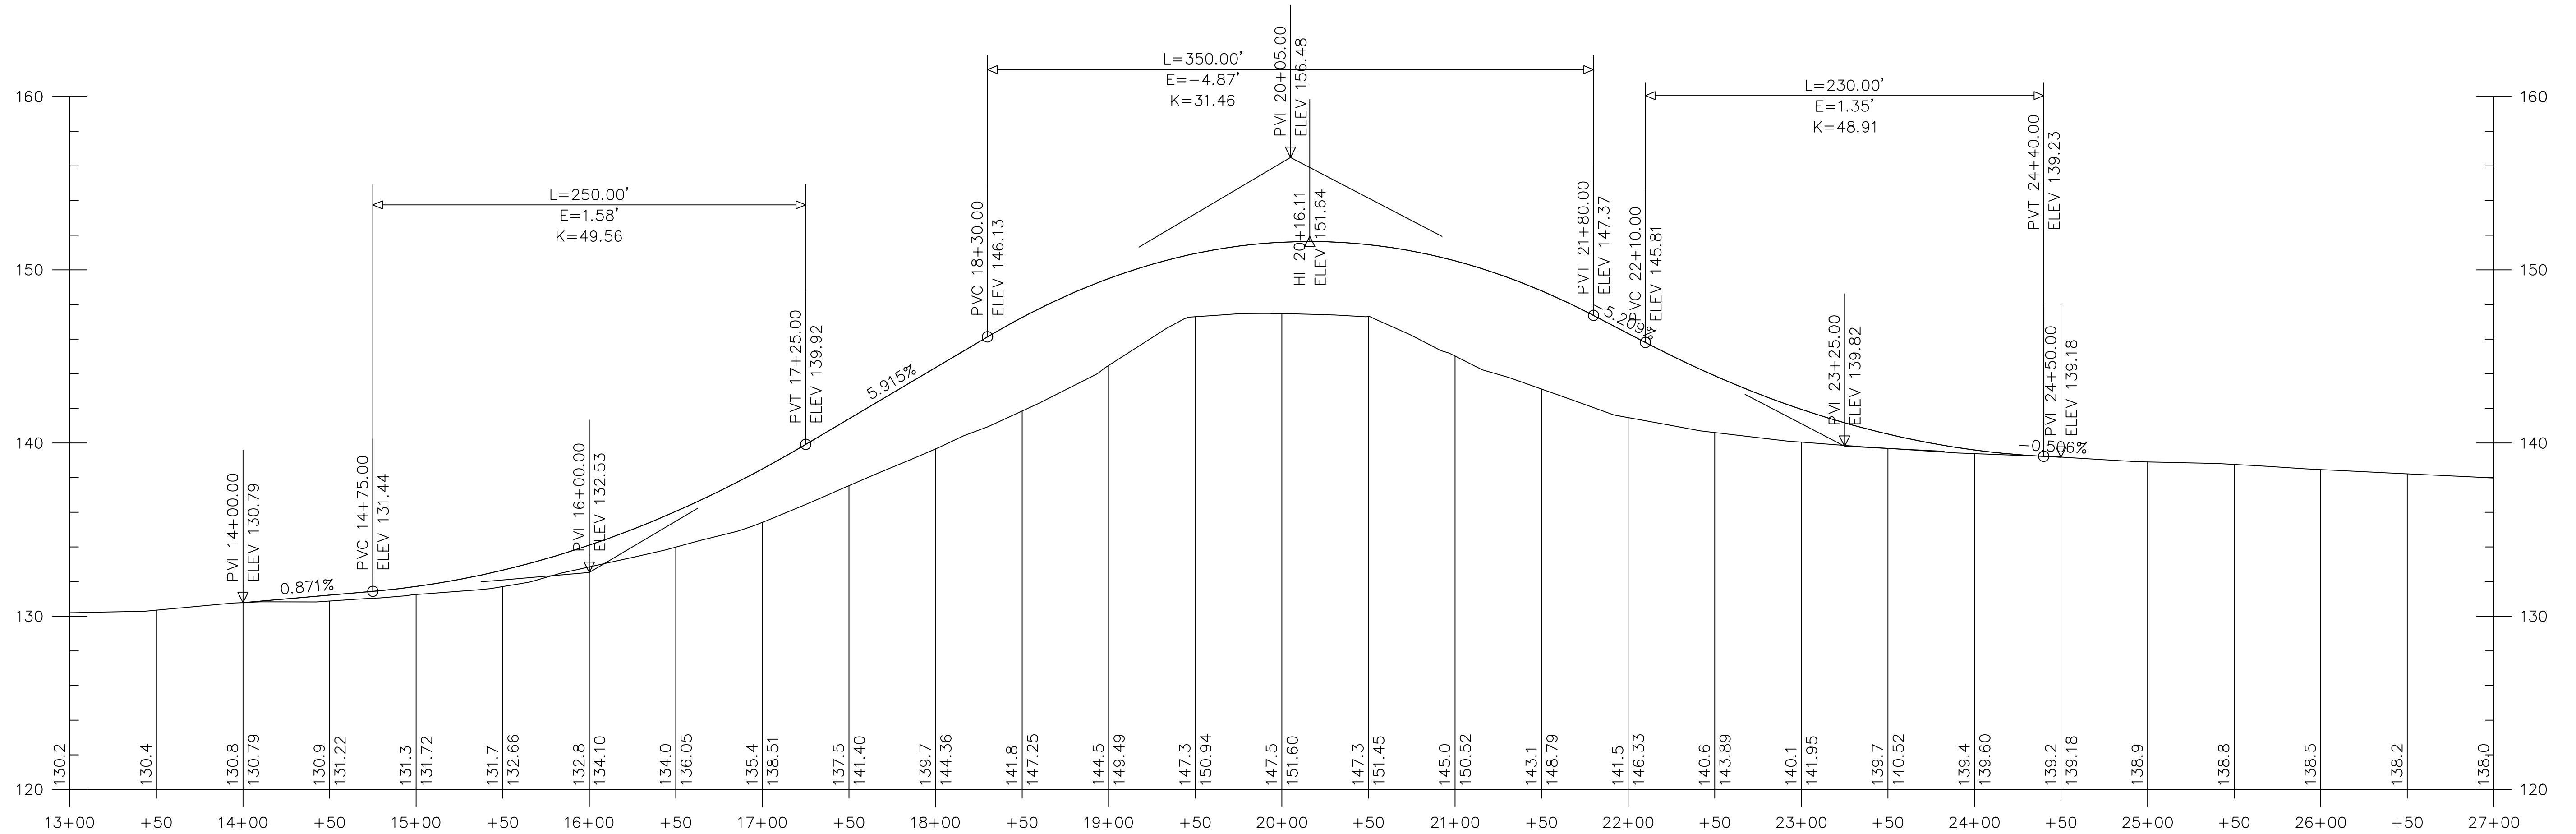

Profile for Required Vertical Clearance