


LEGEND

- BITUMINOUS PAVEMENT
- BITUMINOUS SHOULDER
- DRIVEWAY / PARKING LOT
- SIDEWALK / CONCRETE ISLAND
- GRASS / LANDSCAPE
- BASIN
- TRAFFIC SIGNAL
- BRIDGE / RETAINING WALL
- PROPOSED DRAINAGE

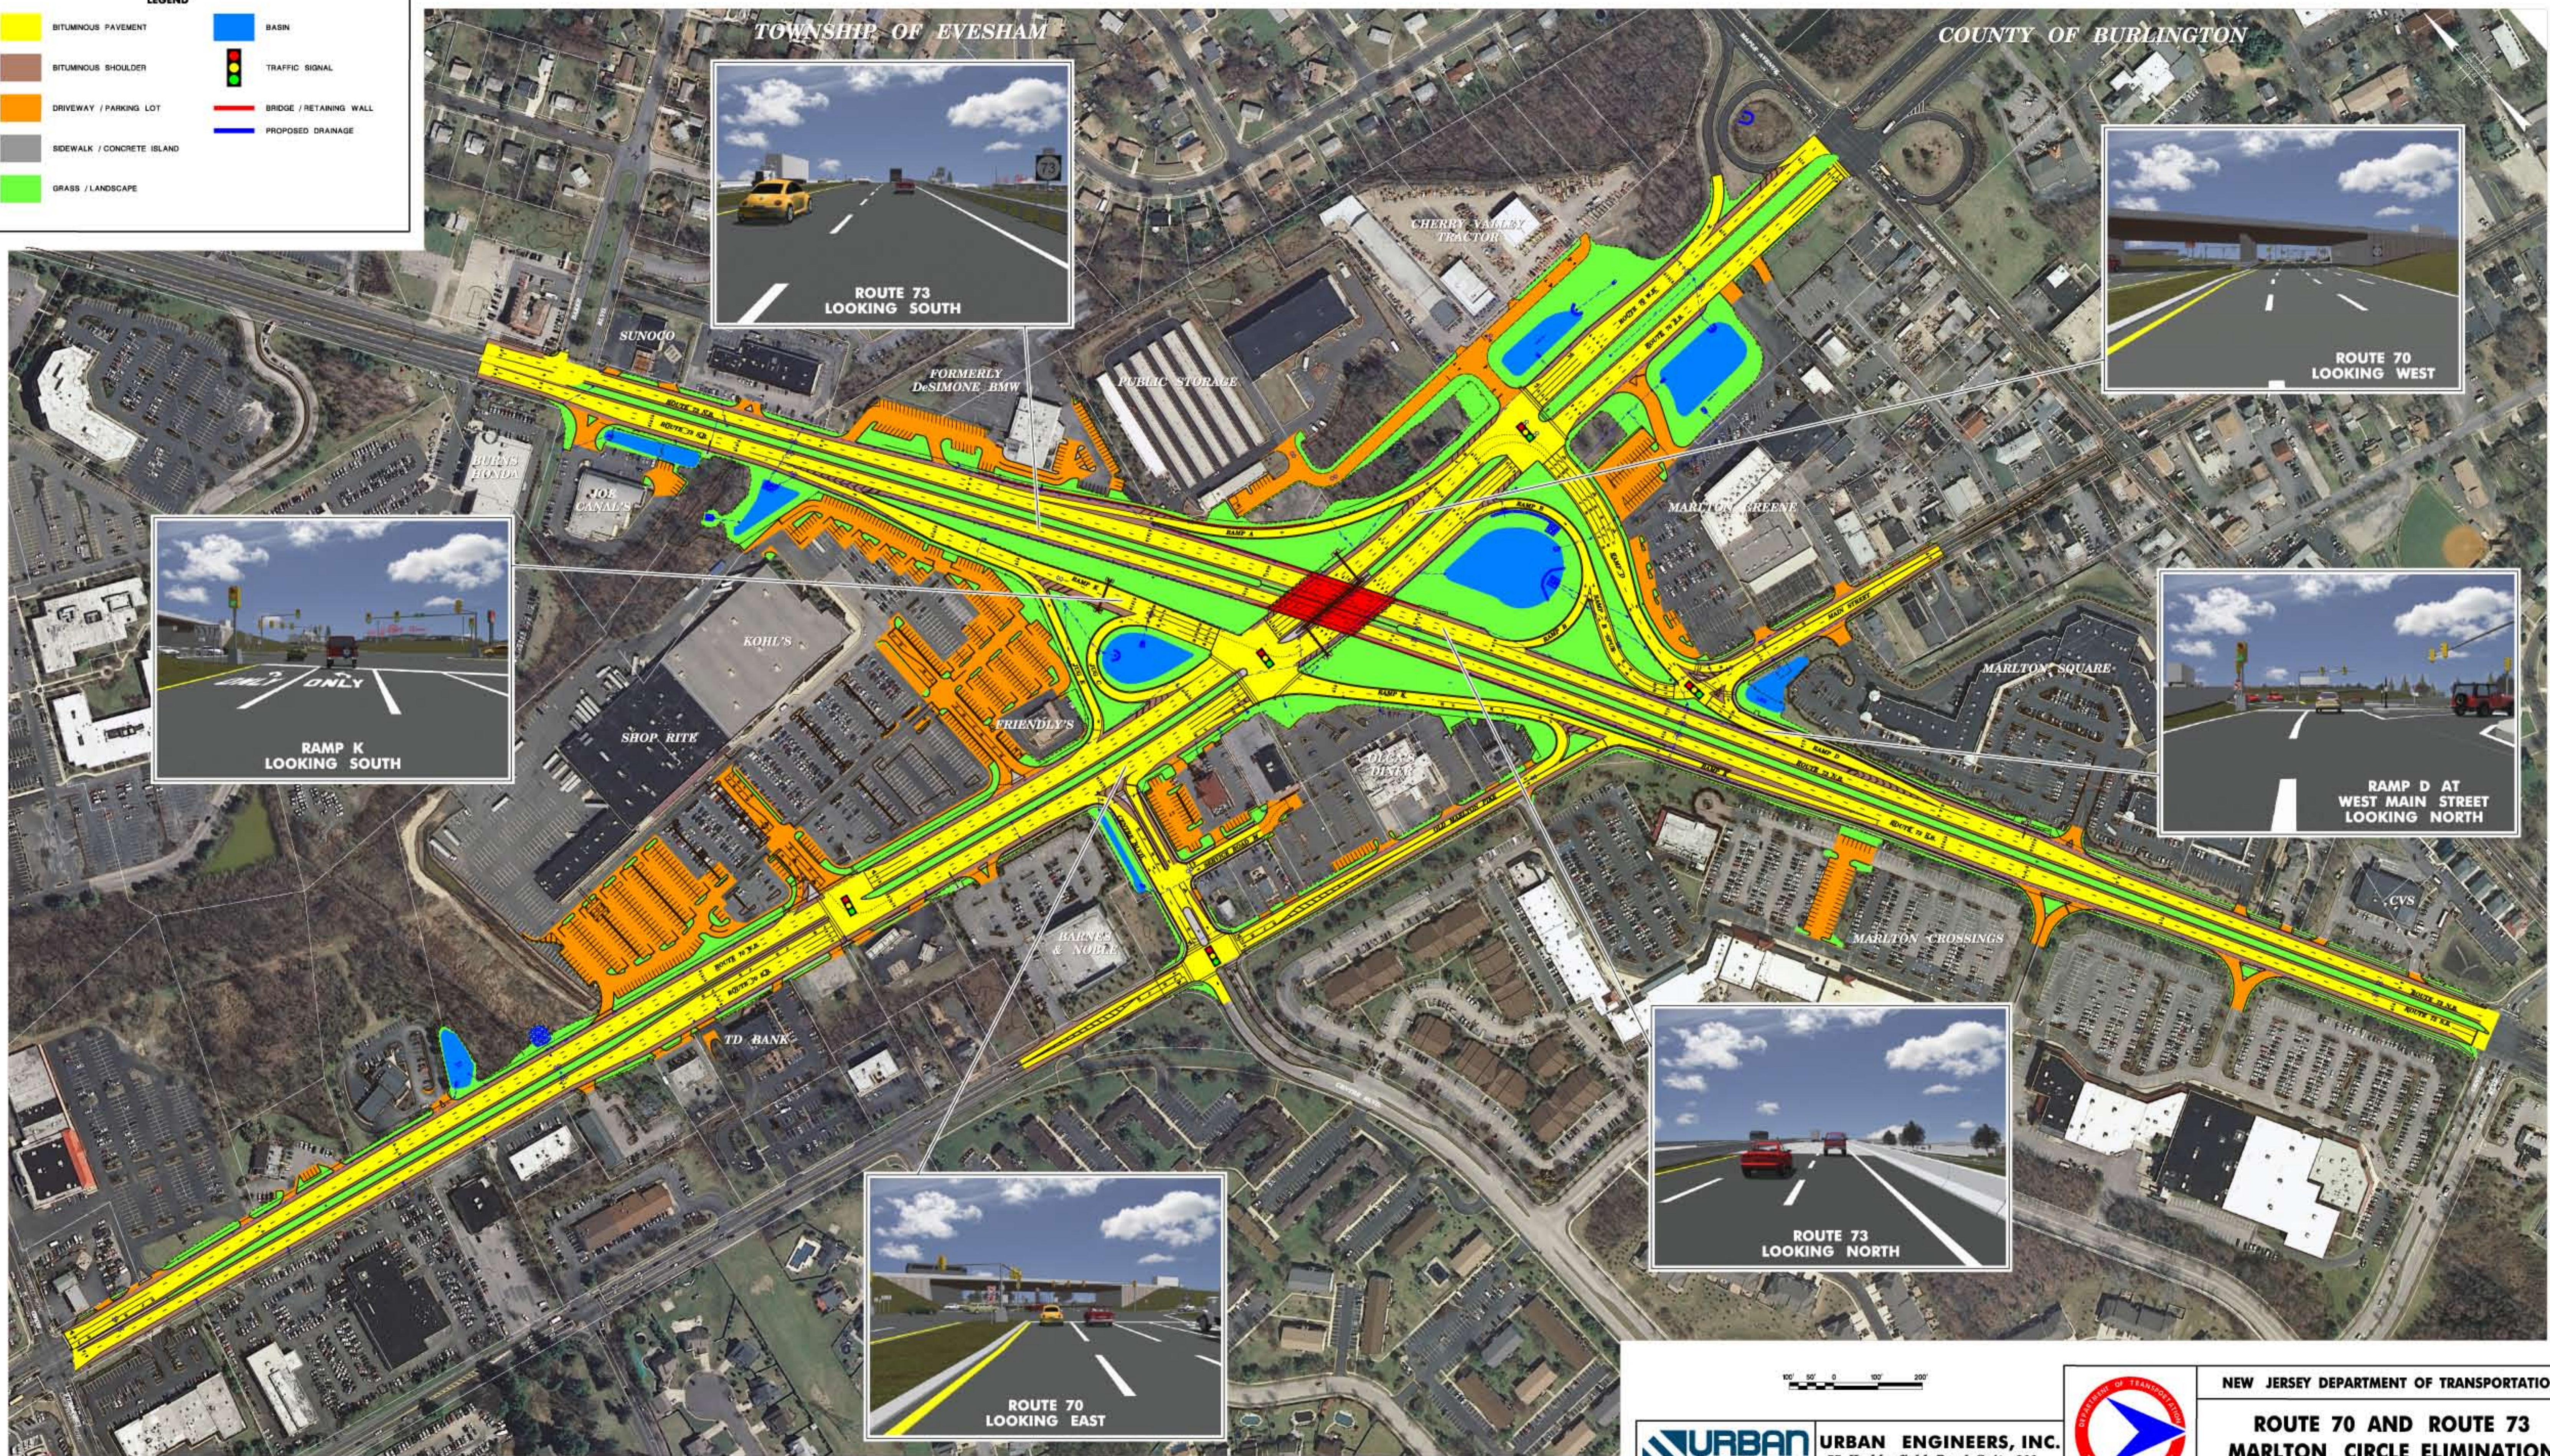


TOWNSHIP OF EVESHAM

COUNTY OF BURLINGTON



URBAN ENGINEERS, INC.
55 Haddonfield Road, Suite 200
Cherry Hill, NJ 08002

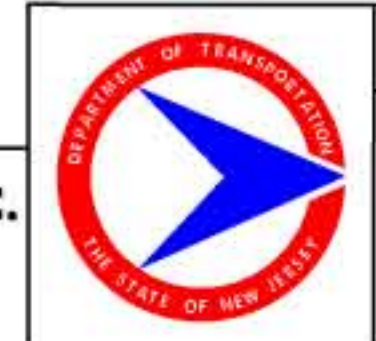

NEW JERSEY DEPARTMENT OF TRANSPORTATION

**ROUTE 70 AND ROUTE 73
MARLTON CIRCLE ELIMINATION**