


SAWCUT GROOVING FOR BRIDGE DECKS ON CURVED ALIGNMENT

BCD-507-3.1

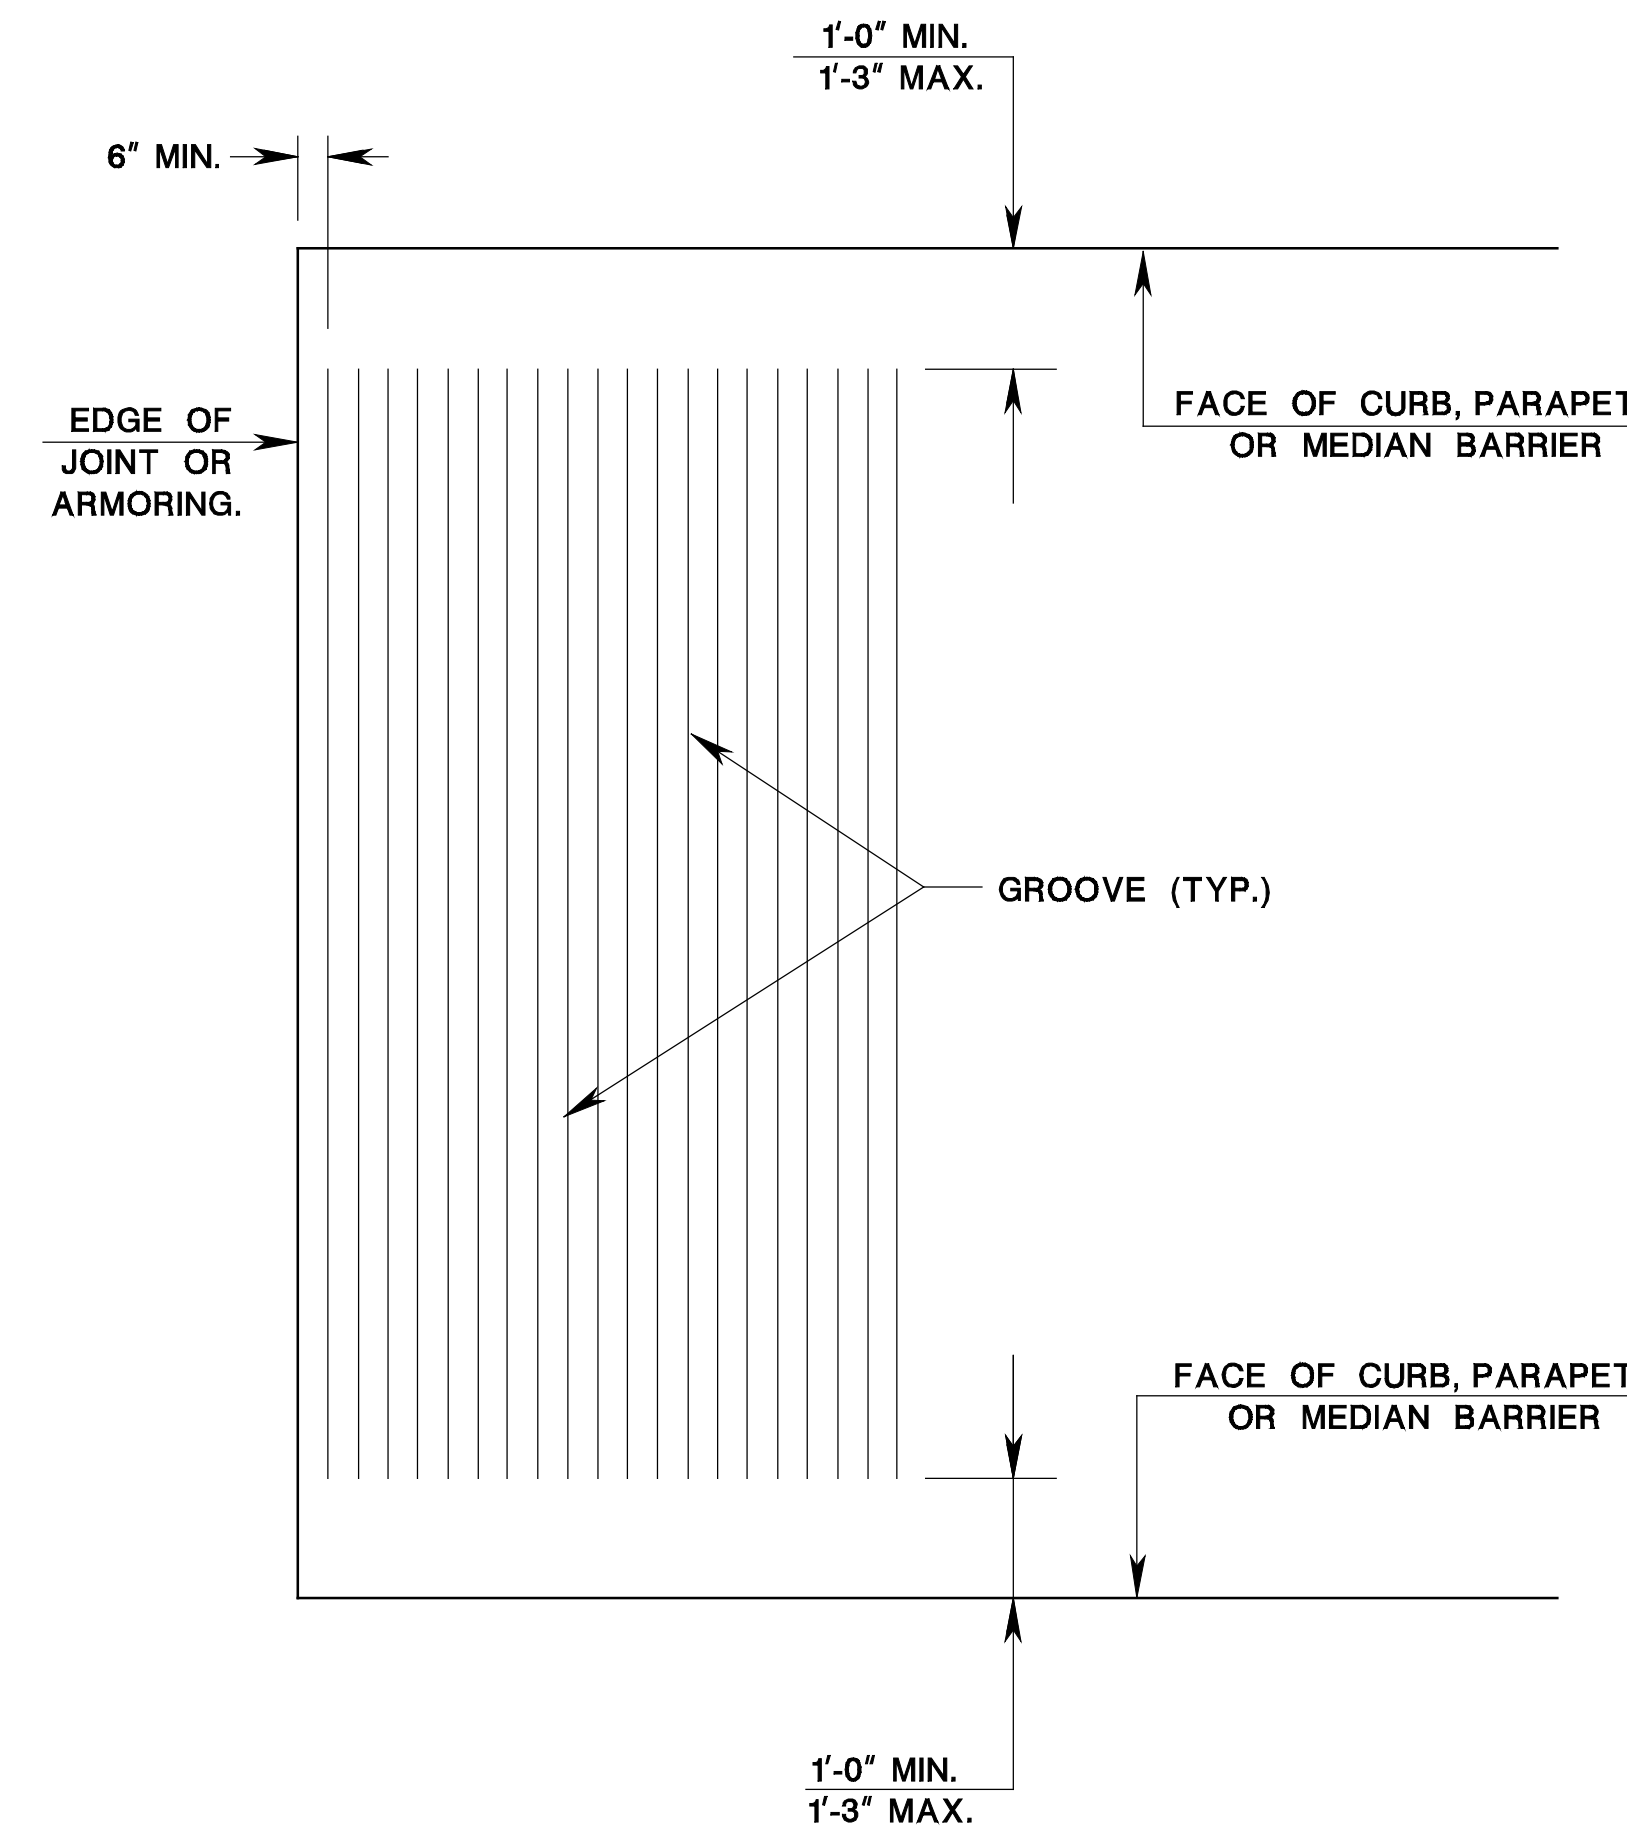


SAWCUT GROOVING FOR BRIDGE DECKS

BCD-507-3.2


NOTES:

SAWCUT GROOVES SHALL BE RECTANGULAR IN CROSS SECTION.

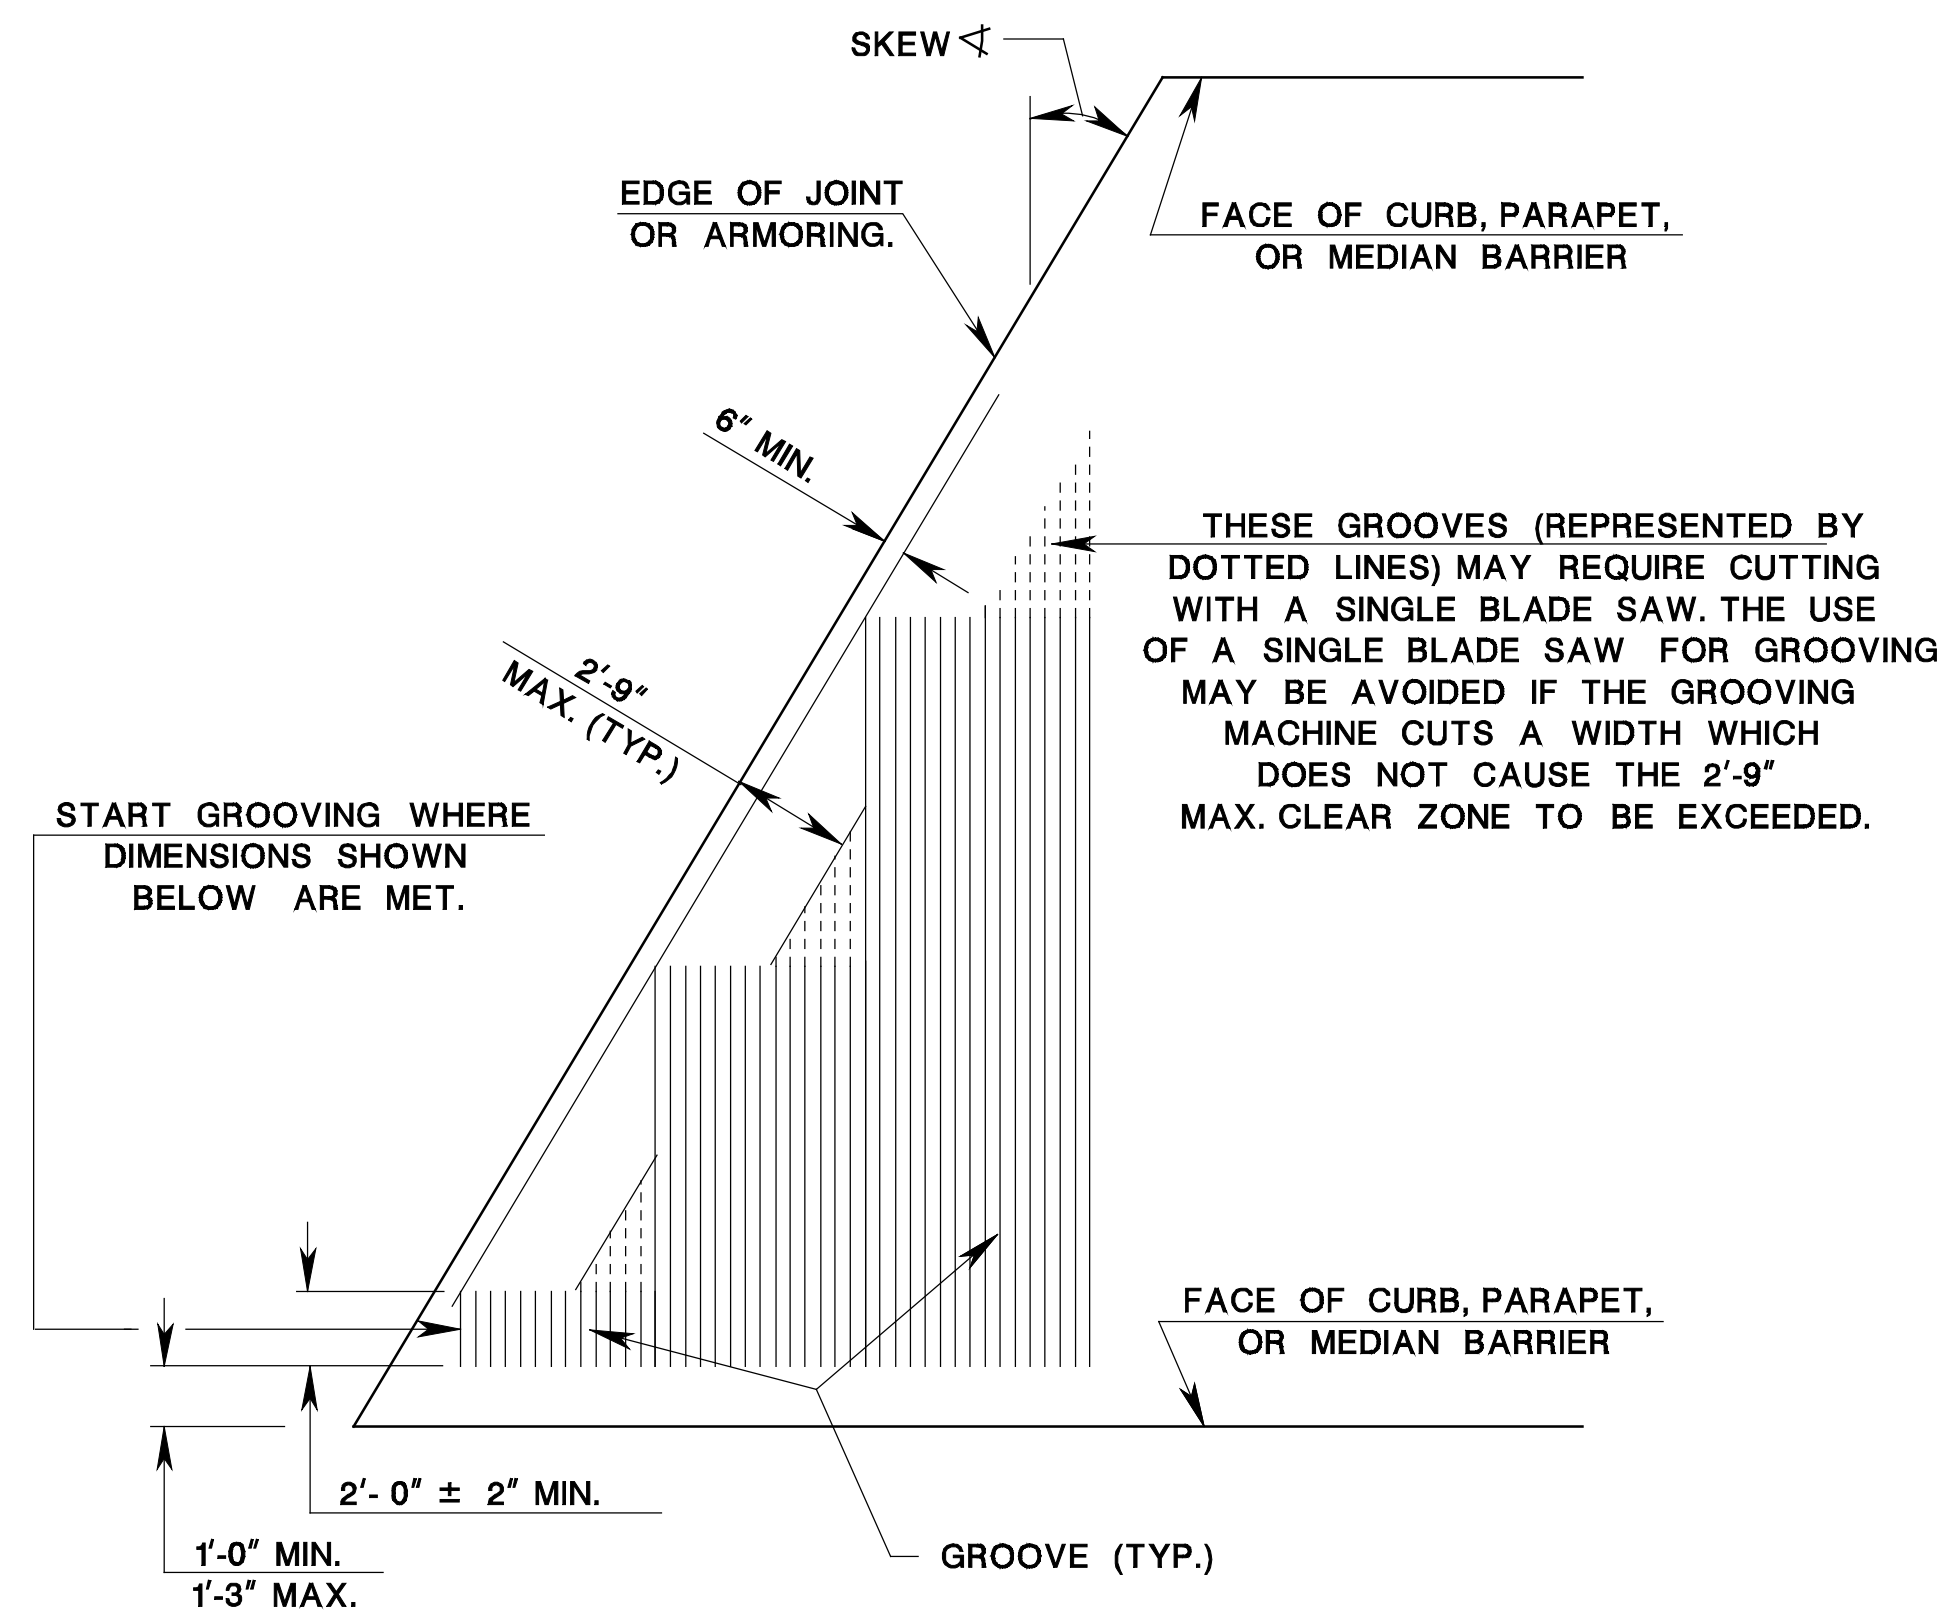

SAWCUT GROOVING FOR SKEWED BRIDGE DECKS

BCD-507-3.3

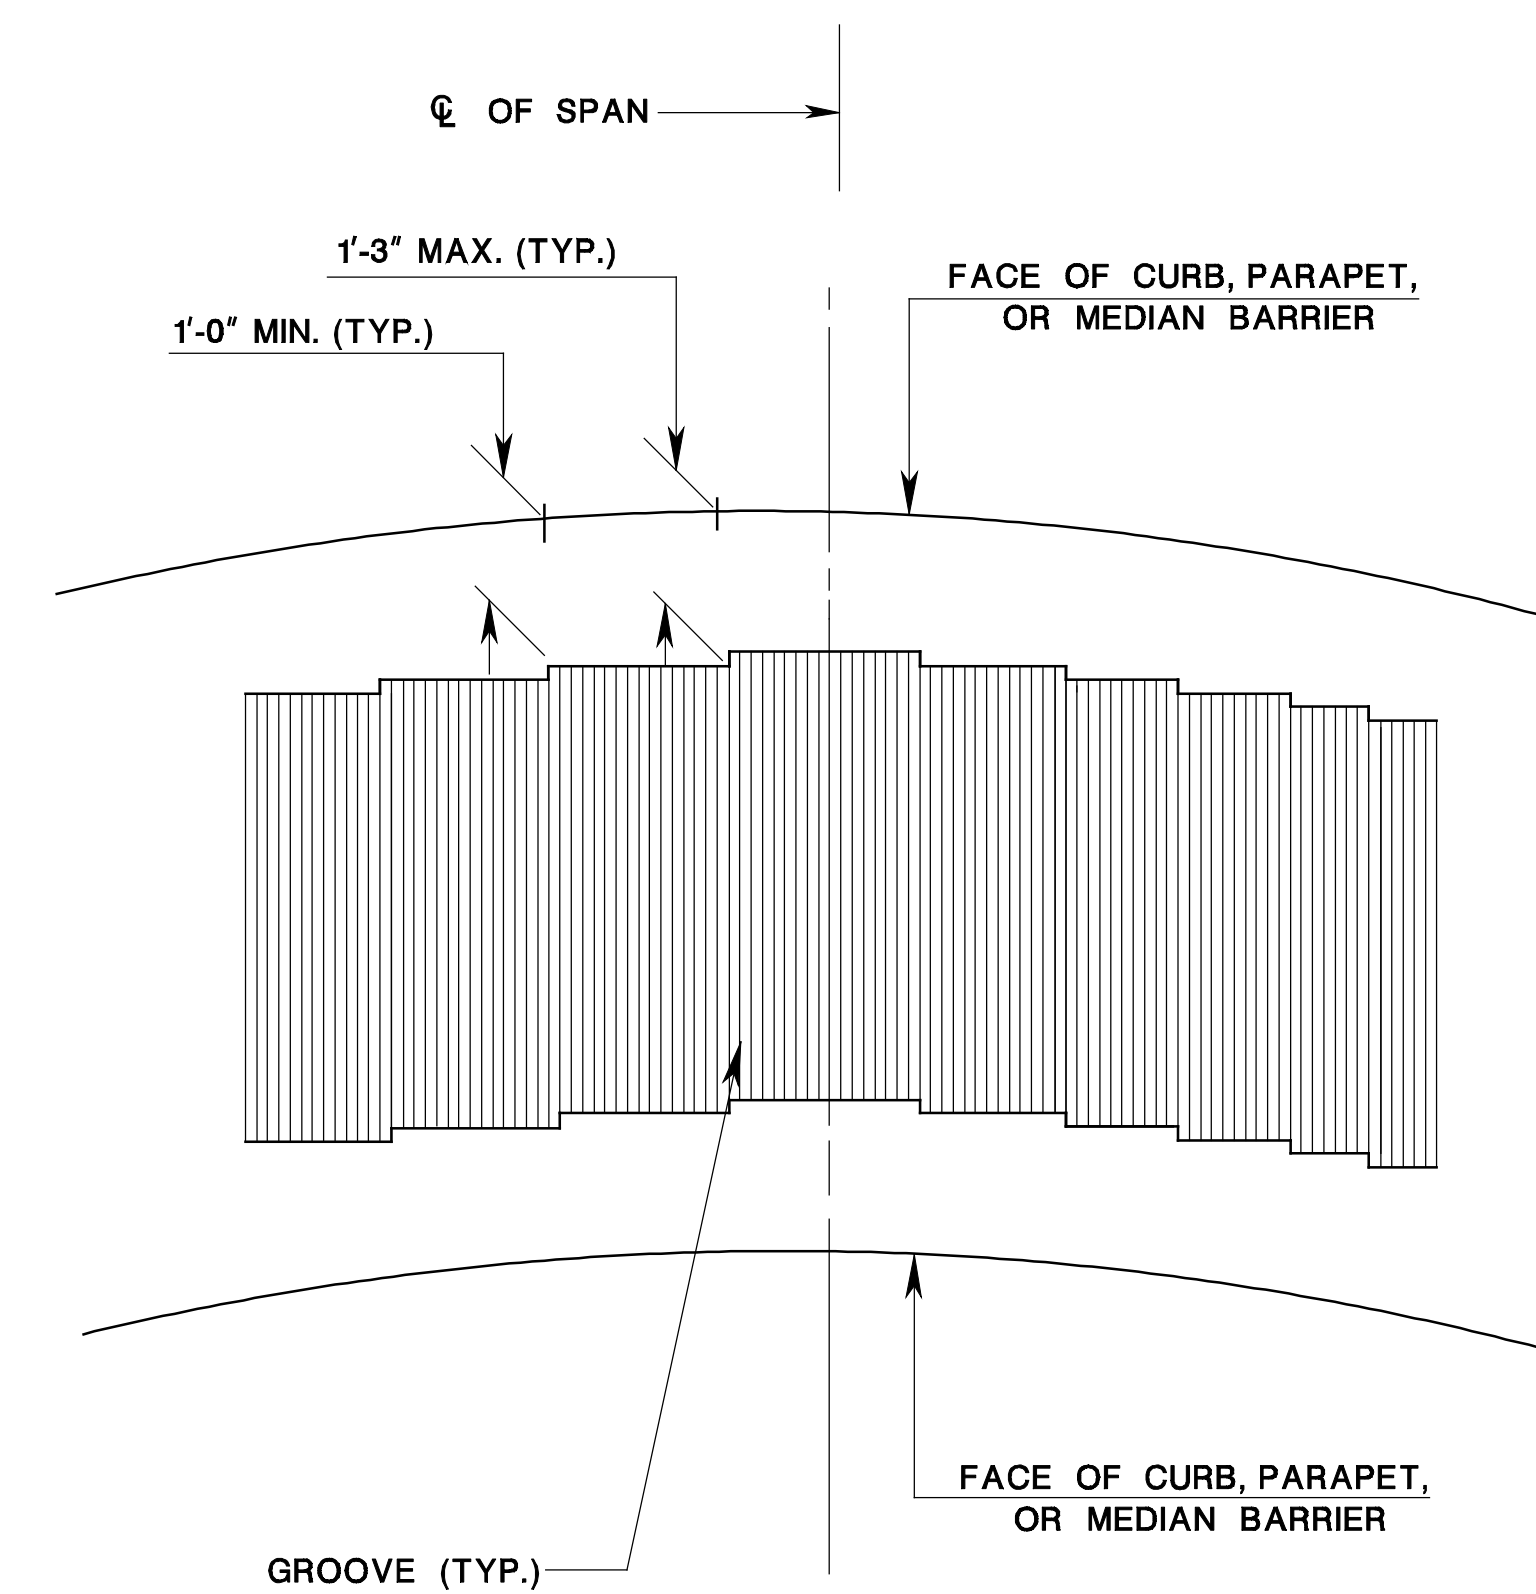

SAWCUT GROOVING FOR BRIDGE DECKS ON TIGHT CURVED ALIGNMENT

BCD-507-3.4

SAWCUT GROOVING FOR BRIDGE DECKS

N.T.S.

BCD-507-3

NEW JERSEY DEPARTMENT OF TRANSPORTATION
BUREAU OF STRUCTURAL ENGINEERING

BRIDGE CONSTRUCTION DETAILS