


pen table= \\n\jdotprjws\vsystem\NJDOTWS\Projects\NJDOTEng\Plot\TBLS\Roadway\basic.tbl
scale= 30.000000:1.000000
date= 17-DEC-2007 09:45
ID= TPXBHAY

BDC07D-ORIGINAL SHEET

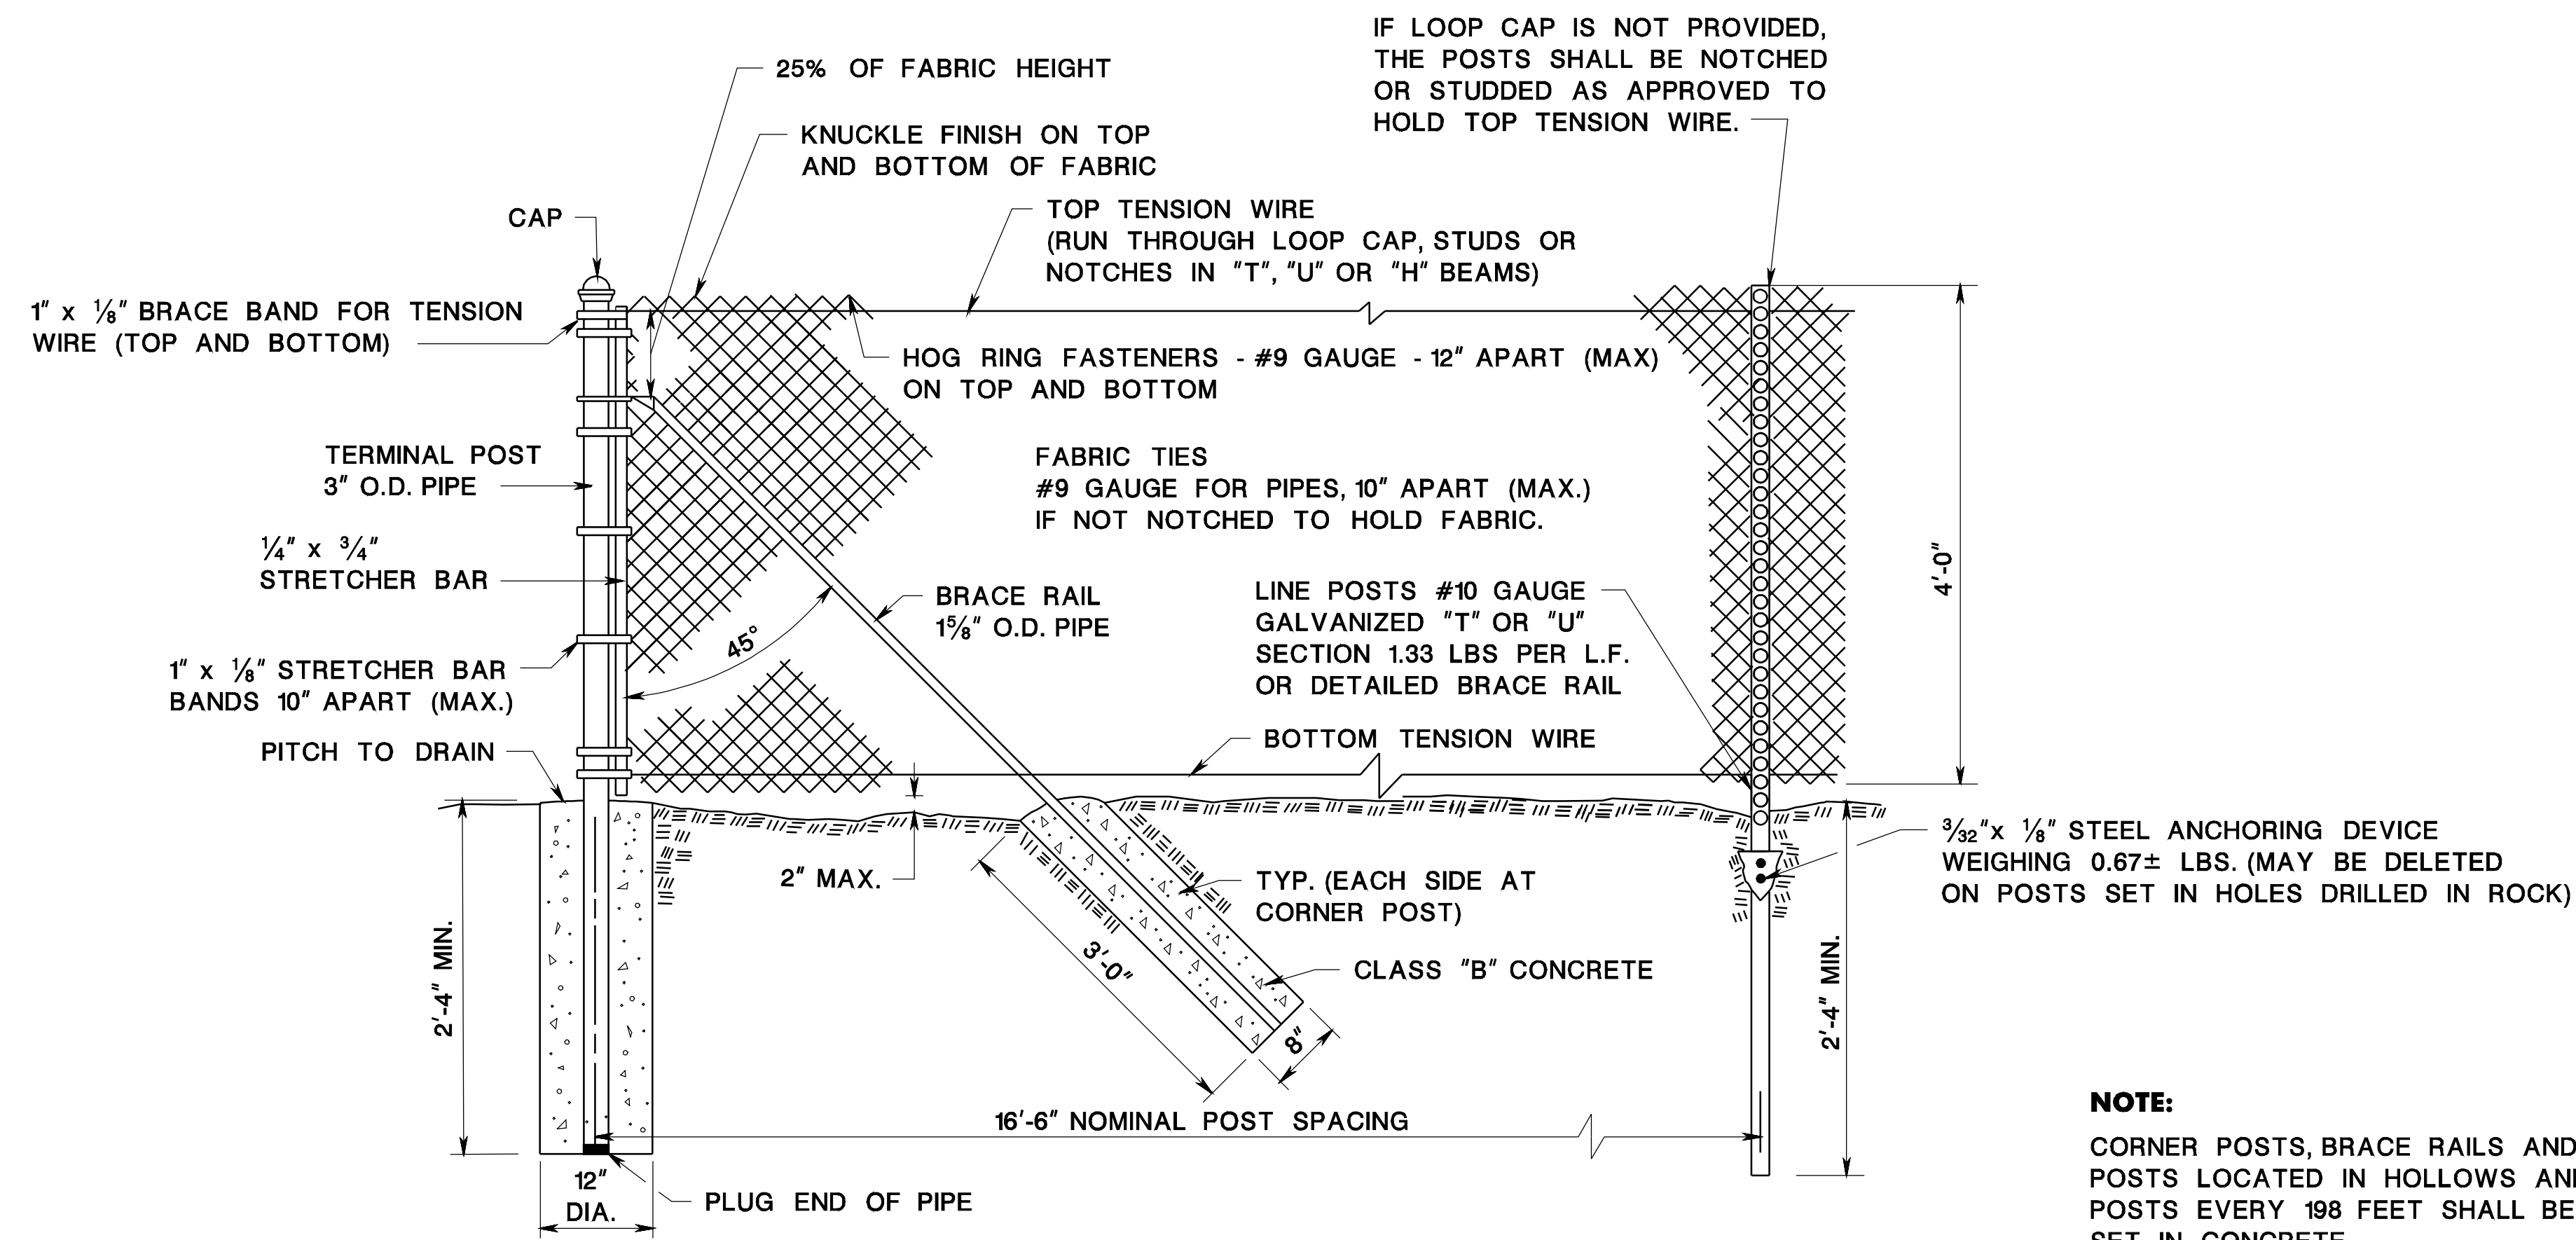

NOTE:
CORNER POSTS, BRACE RAILS AND LINE POSTS LOCATED IN HOLLOW AND LINE POSTS EVERY 198 FEET SHALL BE SET IN CONCRETE.

CHAIN-LINK FARM-TYPE FENCE

CHAIN-LINK FENCE

N.T.S.

CD-605-2

NEW JERSEY DEPARTMENT OF TRANSPORTATION

CONSTRUCTION DETAILS

CD-605-2.1

50
146

file=