


pen table= \\N\jdotprjws\vsystem\N\DOT\Projects\N\DOTEng\Plot\TBLs\Roadway\basic.tbl
 scale=30.00000000:1.00000000
 date=17-DEC-2007 09:54
 ID=TPXBHAY

BDC07D-01 ORIGINAL SHEET

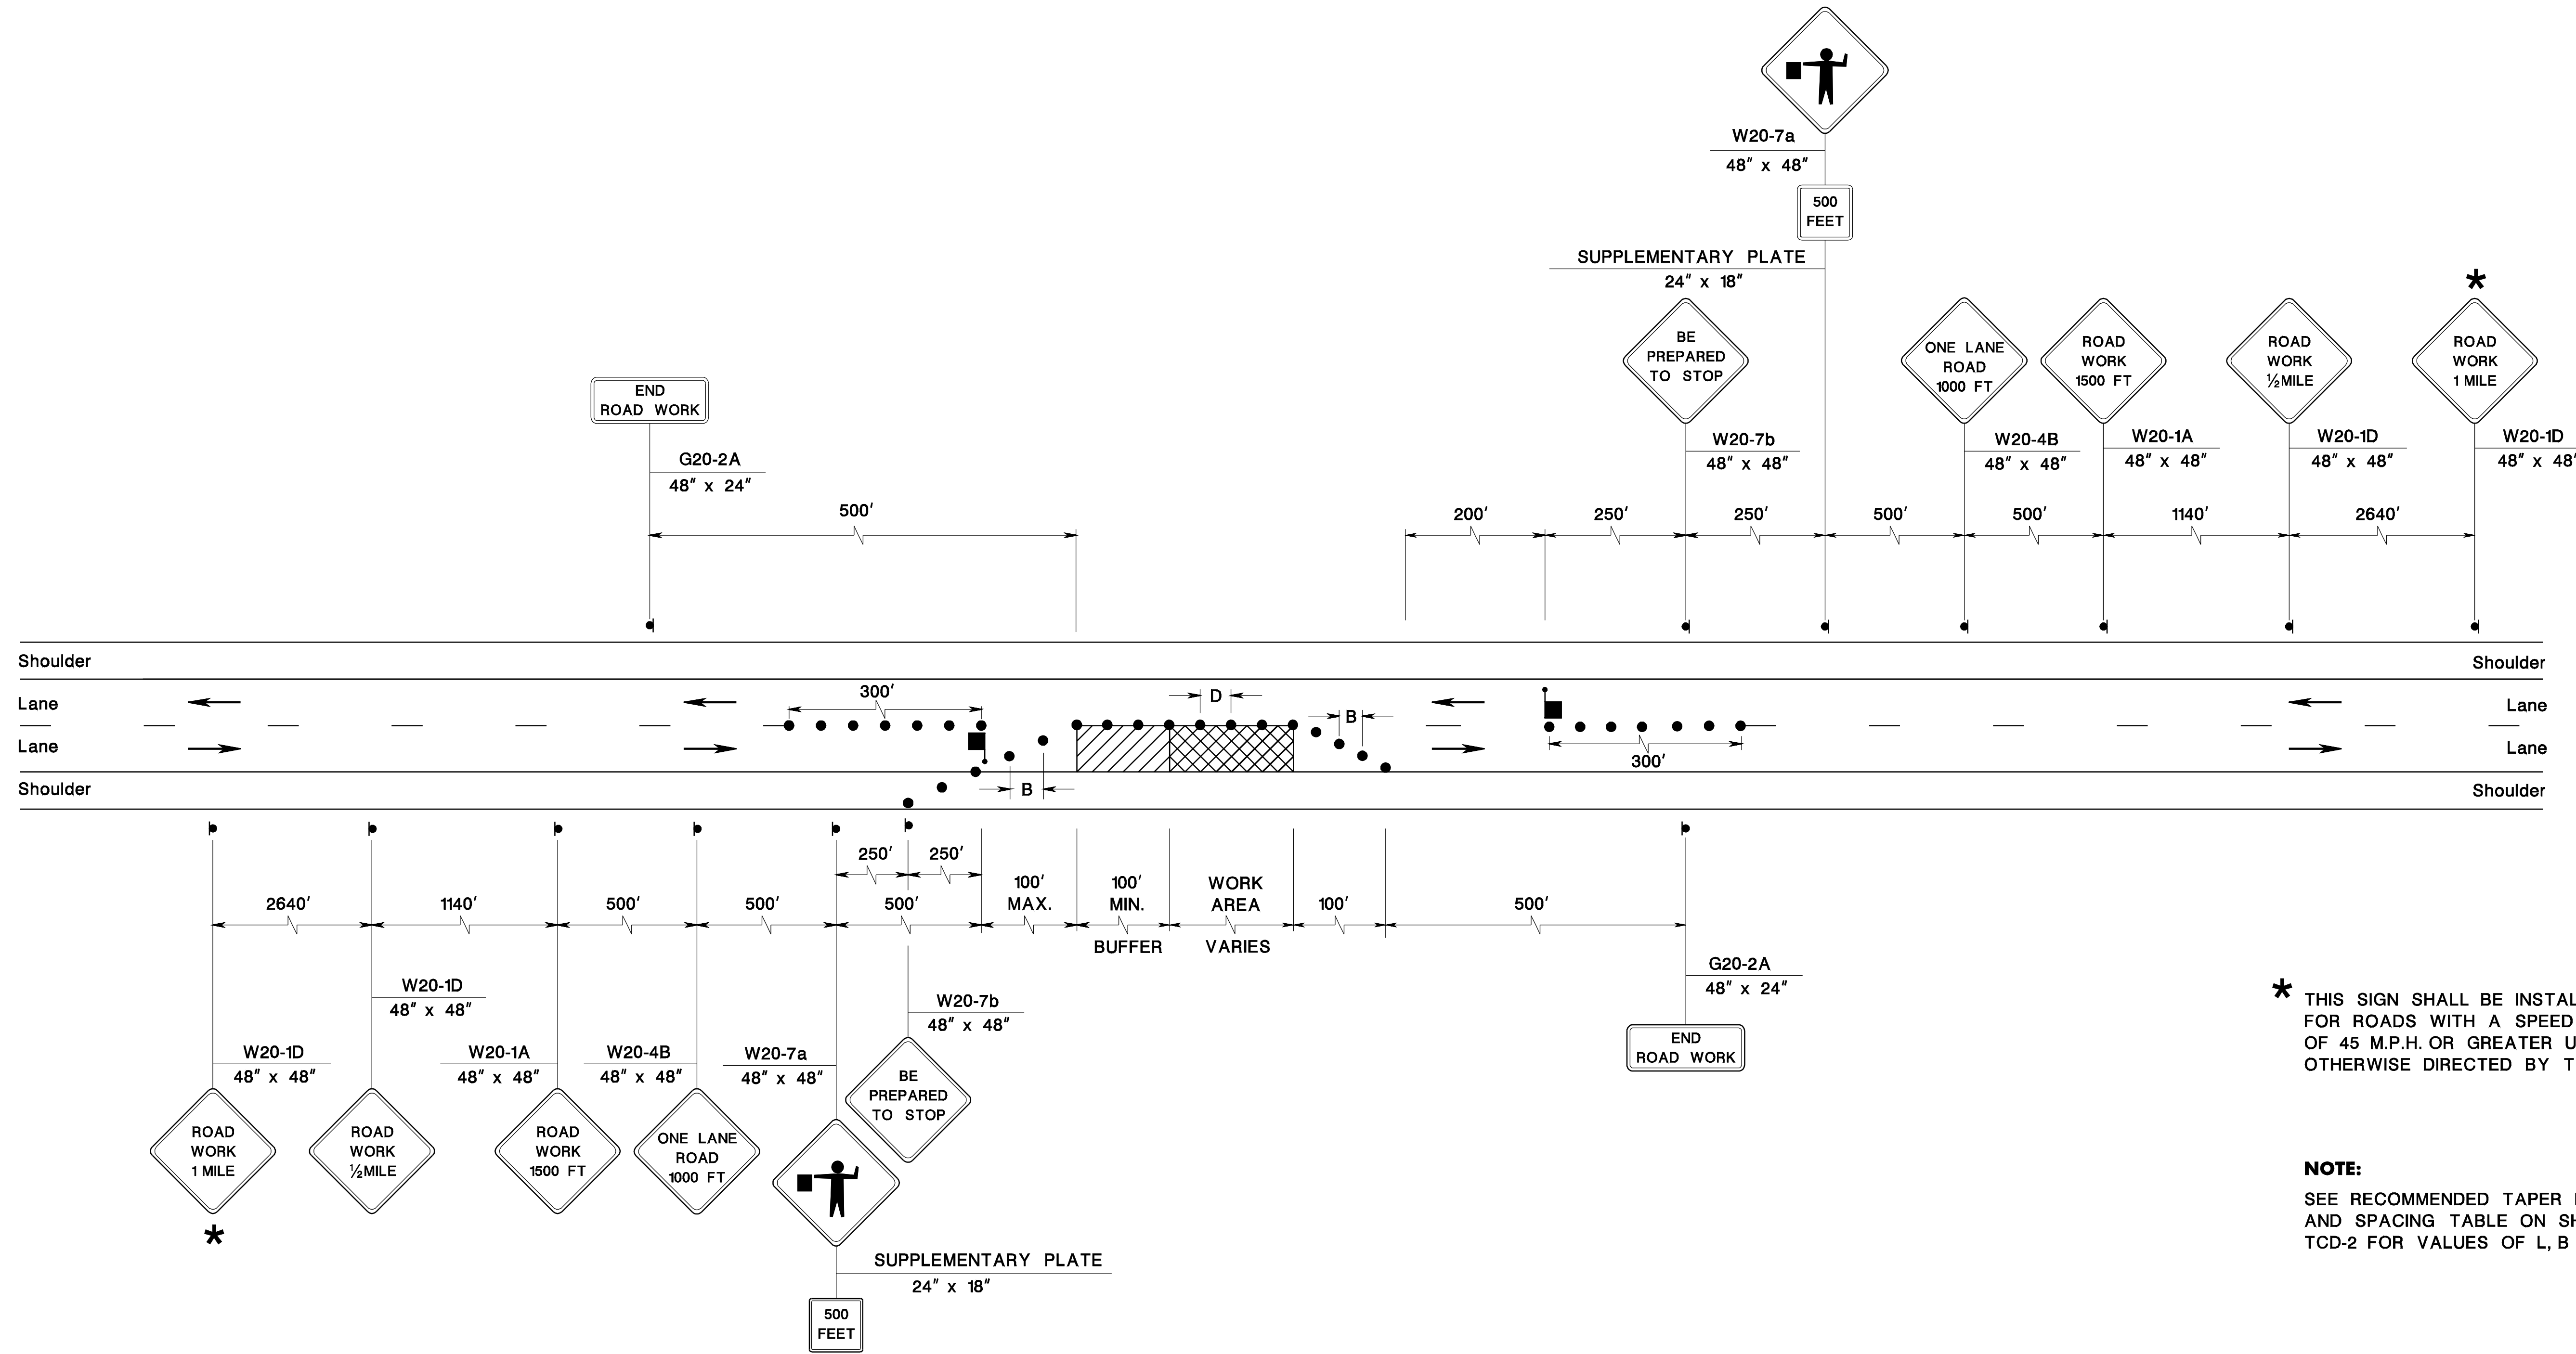

* THIS SIGN SHALL BE INSTALLED FOR ROADS WITH A SPEED LIMIT OF 45 M.P.H. OR GREATER UNLESS OTHERWISE DIRECTED BY THE RE.

NOTE:
 SEE RECOMMENDED TAPER LENGTH AND SPACING TABLE ON SHEET TCD-2 FOR VALUES OF L, B AND D.

2 LANES, UNDIVIDED, LANE & SHOULDER CLOSING W/FLAGGING

N.T.S.

TCD-4

NEW JERSEY DEPARTMENT OF TRANSPORTATION

TRAFFIC CONTROL DETAILS

103
146