


pen table= \\Njdotprjw\vsystem\NJDOTWS\Projects\NJDOTEng\Plot\TBLa\Roadway\basic.tbl  
scale= 30.0000000:1.0000000  
date= 17-DEC-2007 09:55  
ID= TFXBHAV

BDC07D5-ORIGINAL SHEET

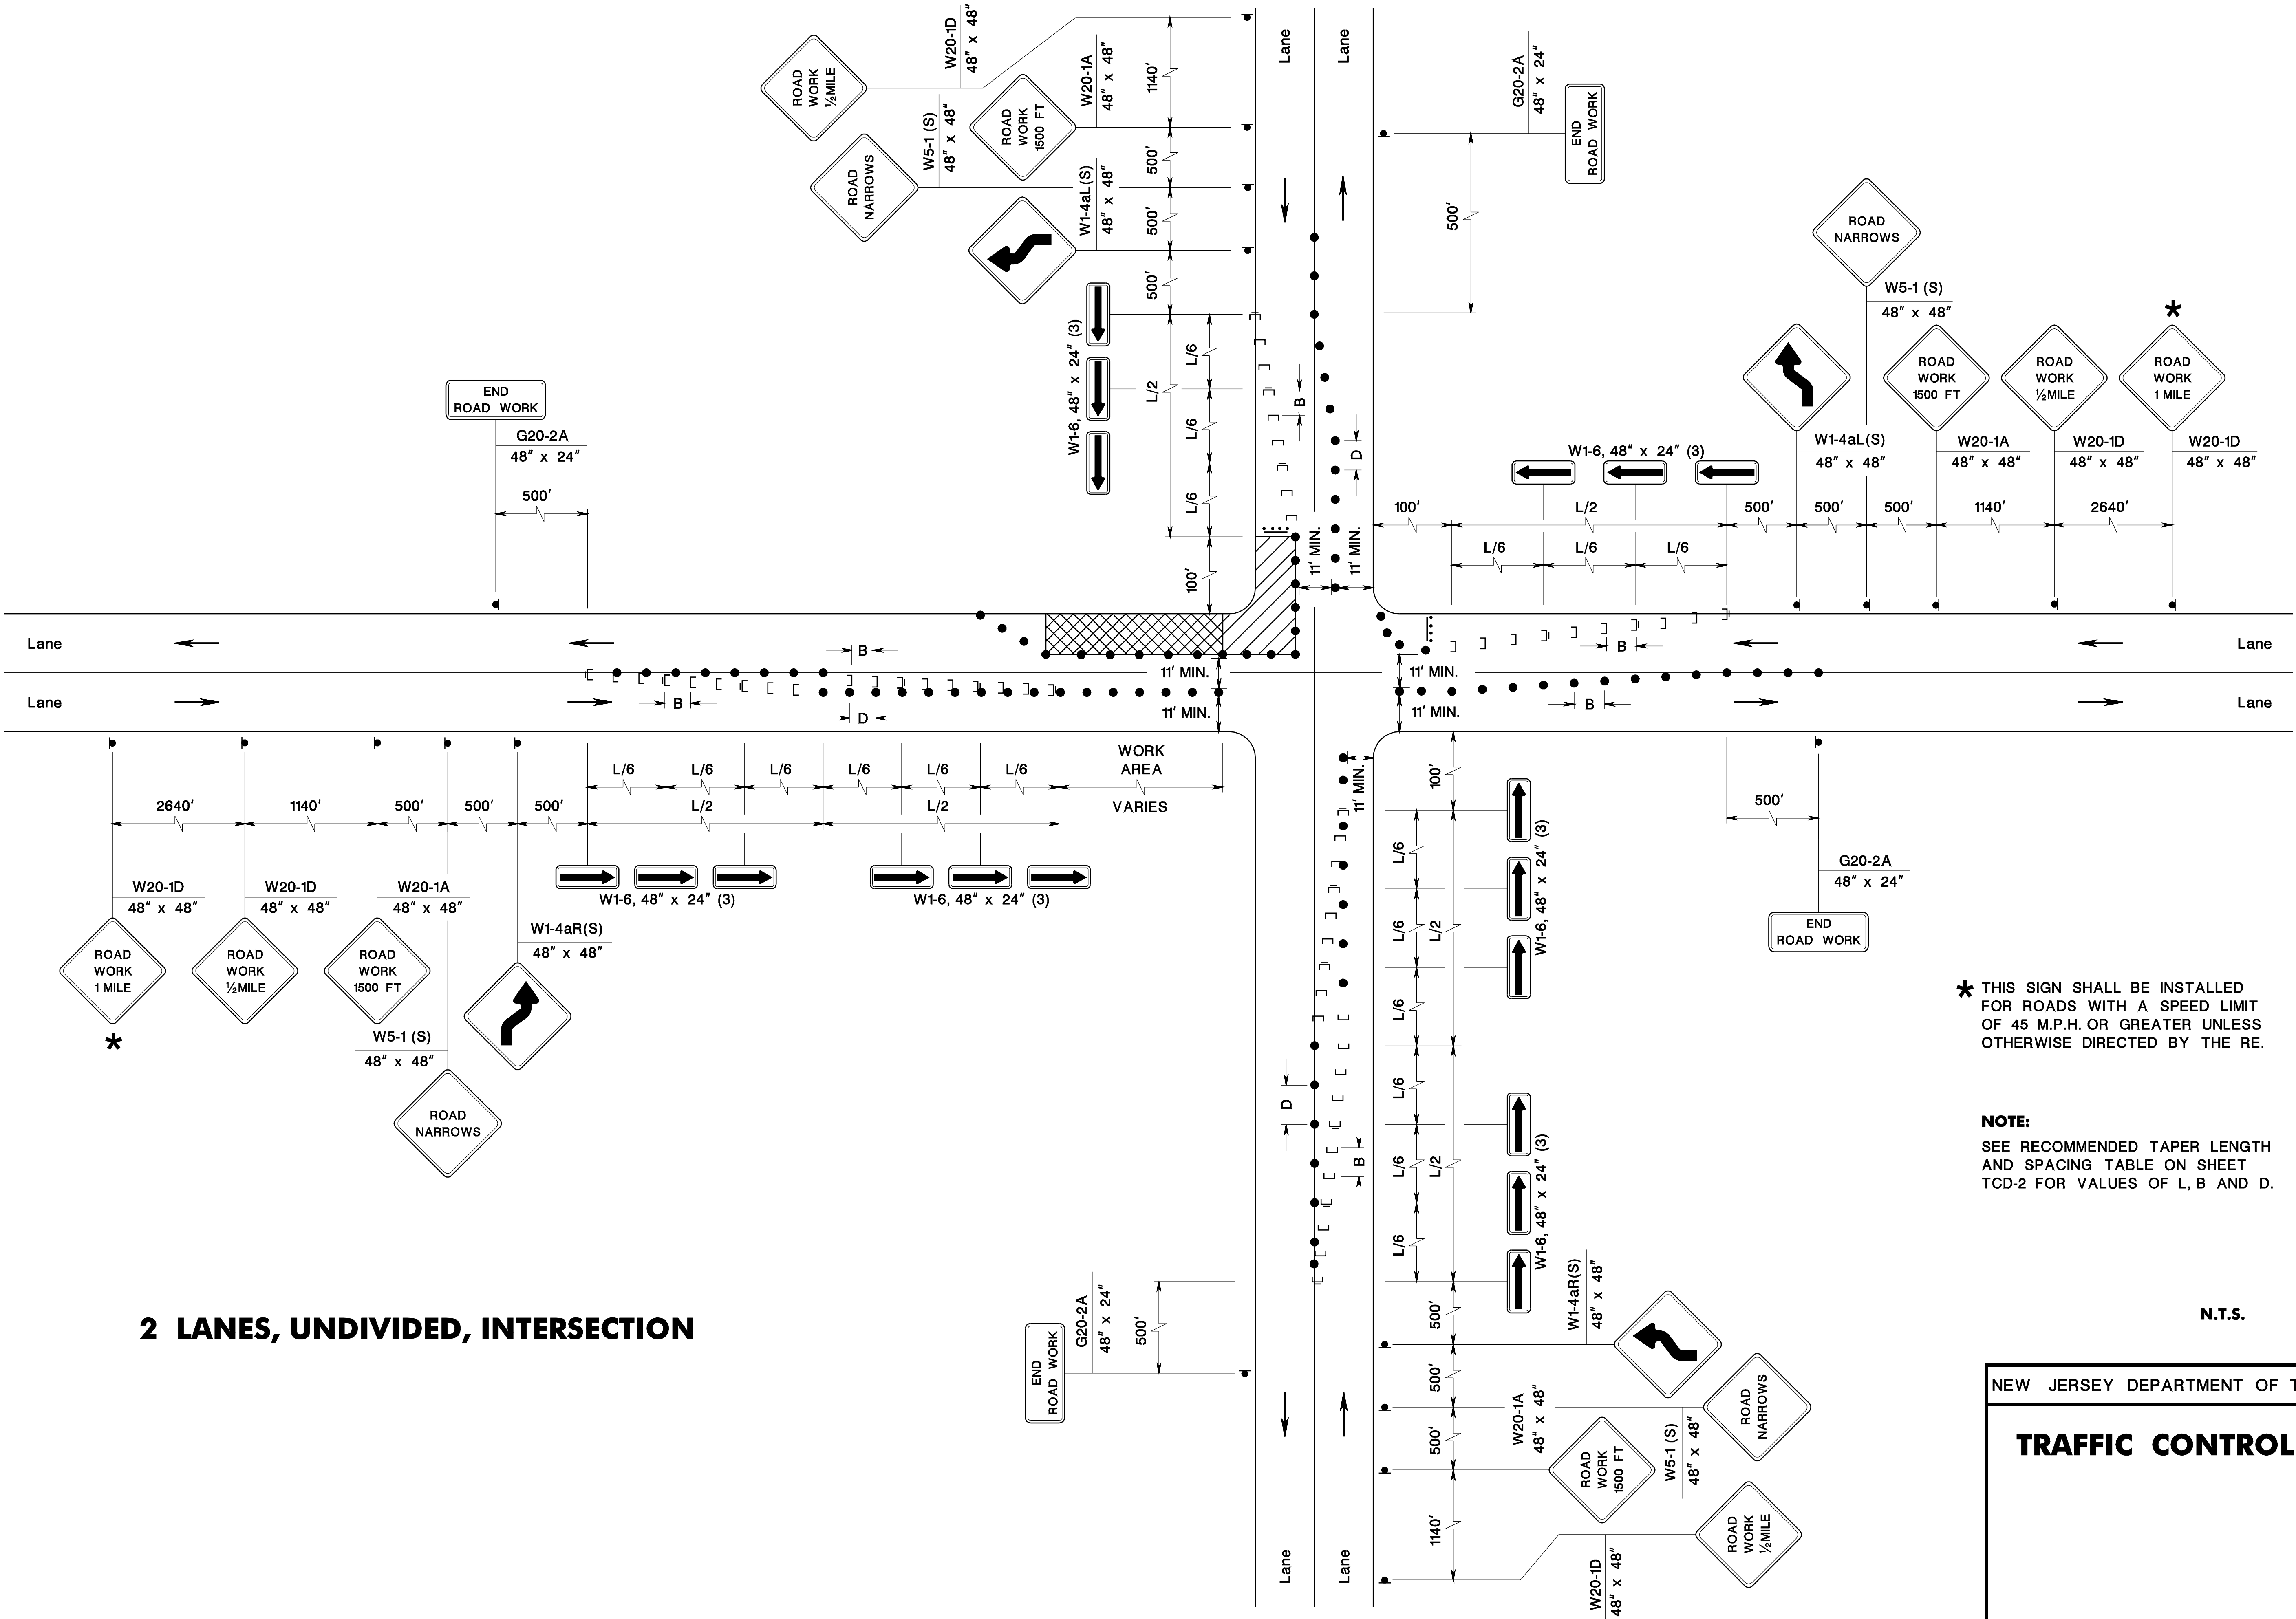

### 2 LANES, UNDIVIDED, INTERSECTION

\* THIS SIGN SHALL BE INSTALLED FOR ROADS WITH A SPEED LIMIT OF 45 M.P.H. OR GREATER UNLESS OTHERWISE DIRECTED BY THE RE.

**NOTE:**  
SEE RECOMMENDED TAPER LENGTH AND SPACING TABLE ON SHEET TCD-2 FOR VALUES OF L, B AND D.

N.T.S.

TCD-7

NEW JERSEY DEPARTMENT OF TRANSPORTATION

**TRAFFIC CONTROL DETAILS**