



pen table= \\njdotprjws\vsystem\NJDOTWS\Projects\NJDOTEng\Plot\TBLs\Roadway\basic.tbl
scale= 30.0000000:1.0000000
date= 17-DEC-2007 09:57
ID= TPXBHAY
file=

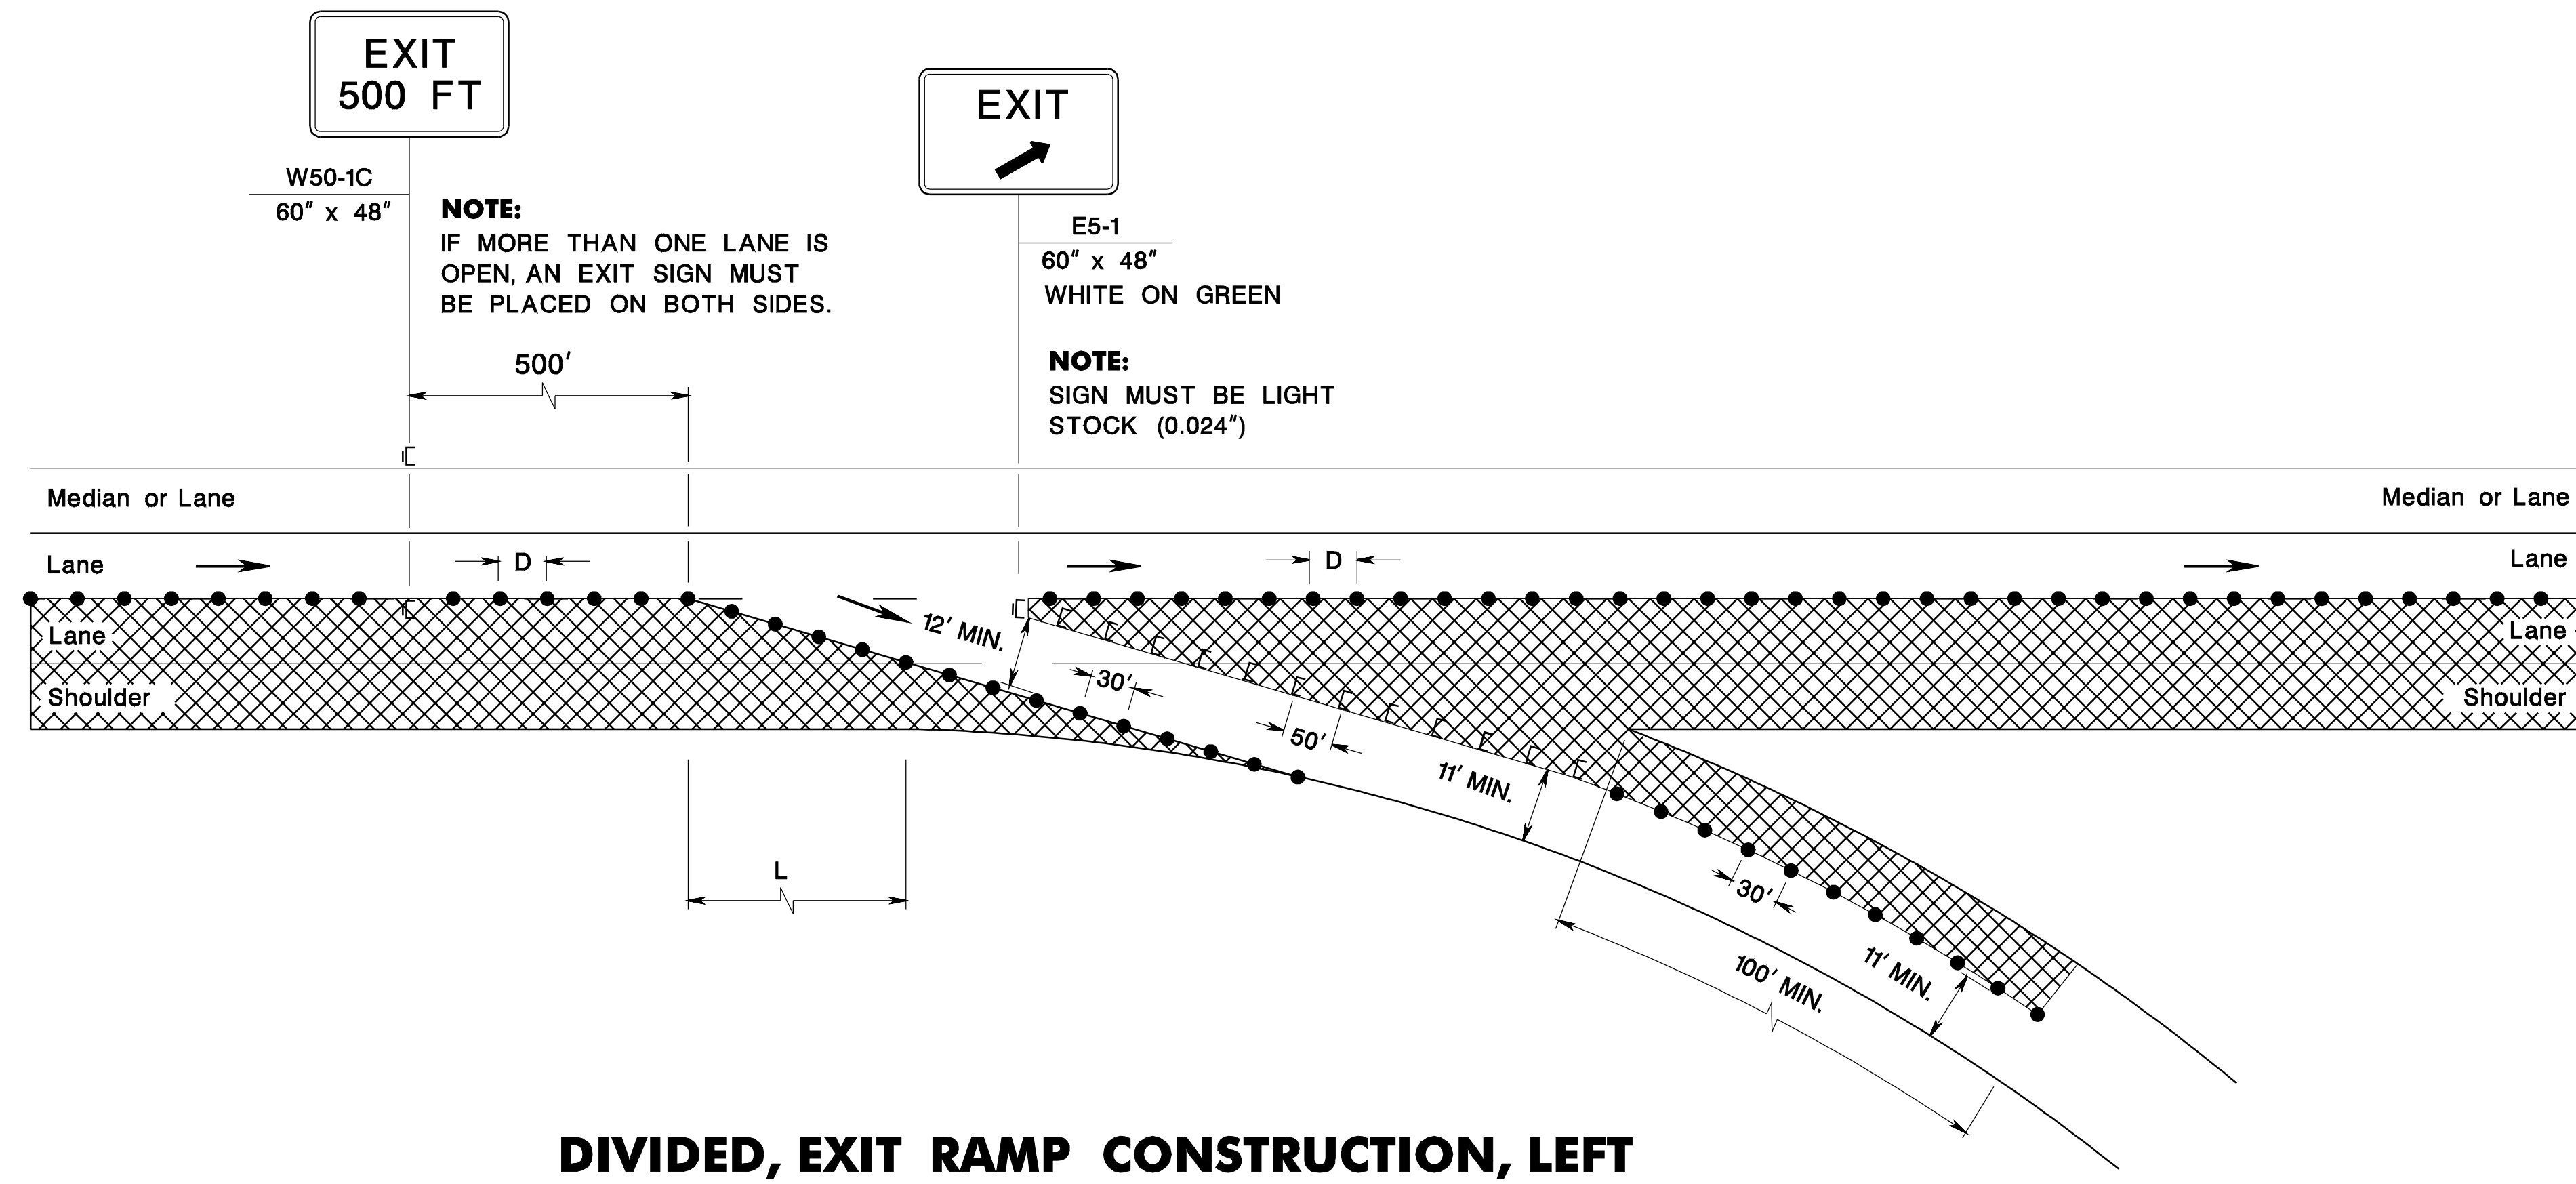

DIVIDED, EXIT RAMP CONSTRUCTION, LEFT

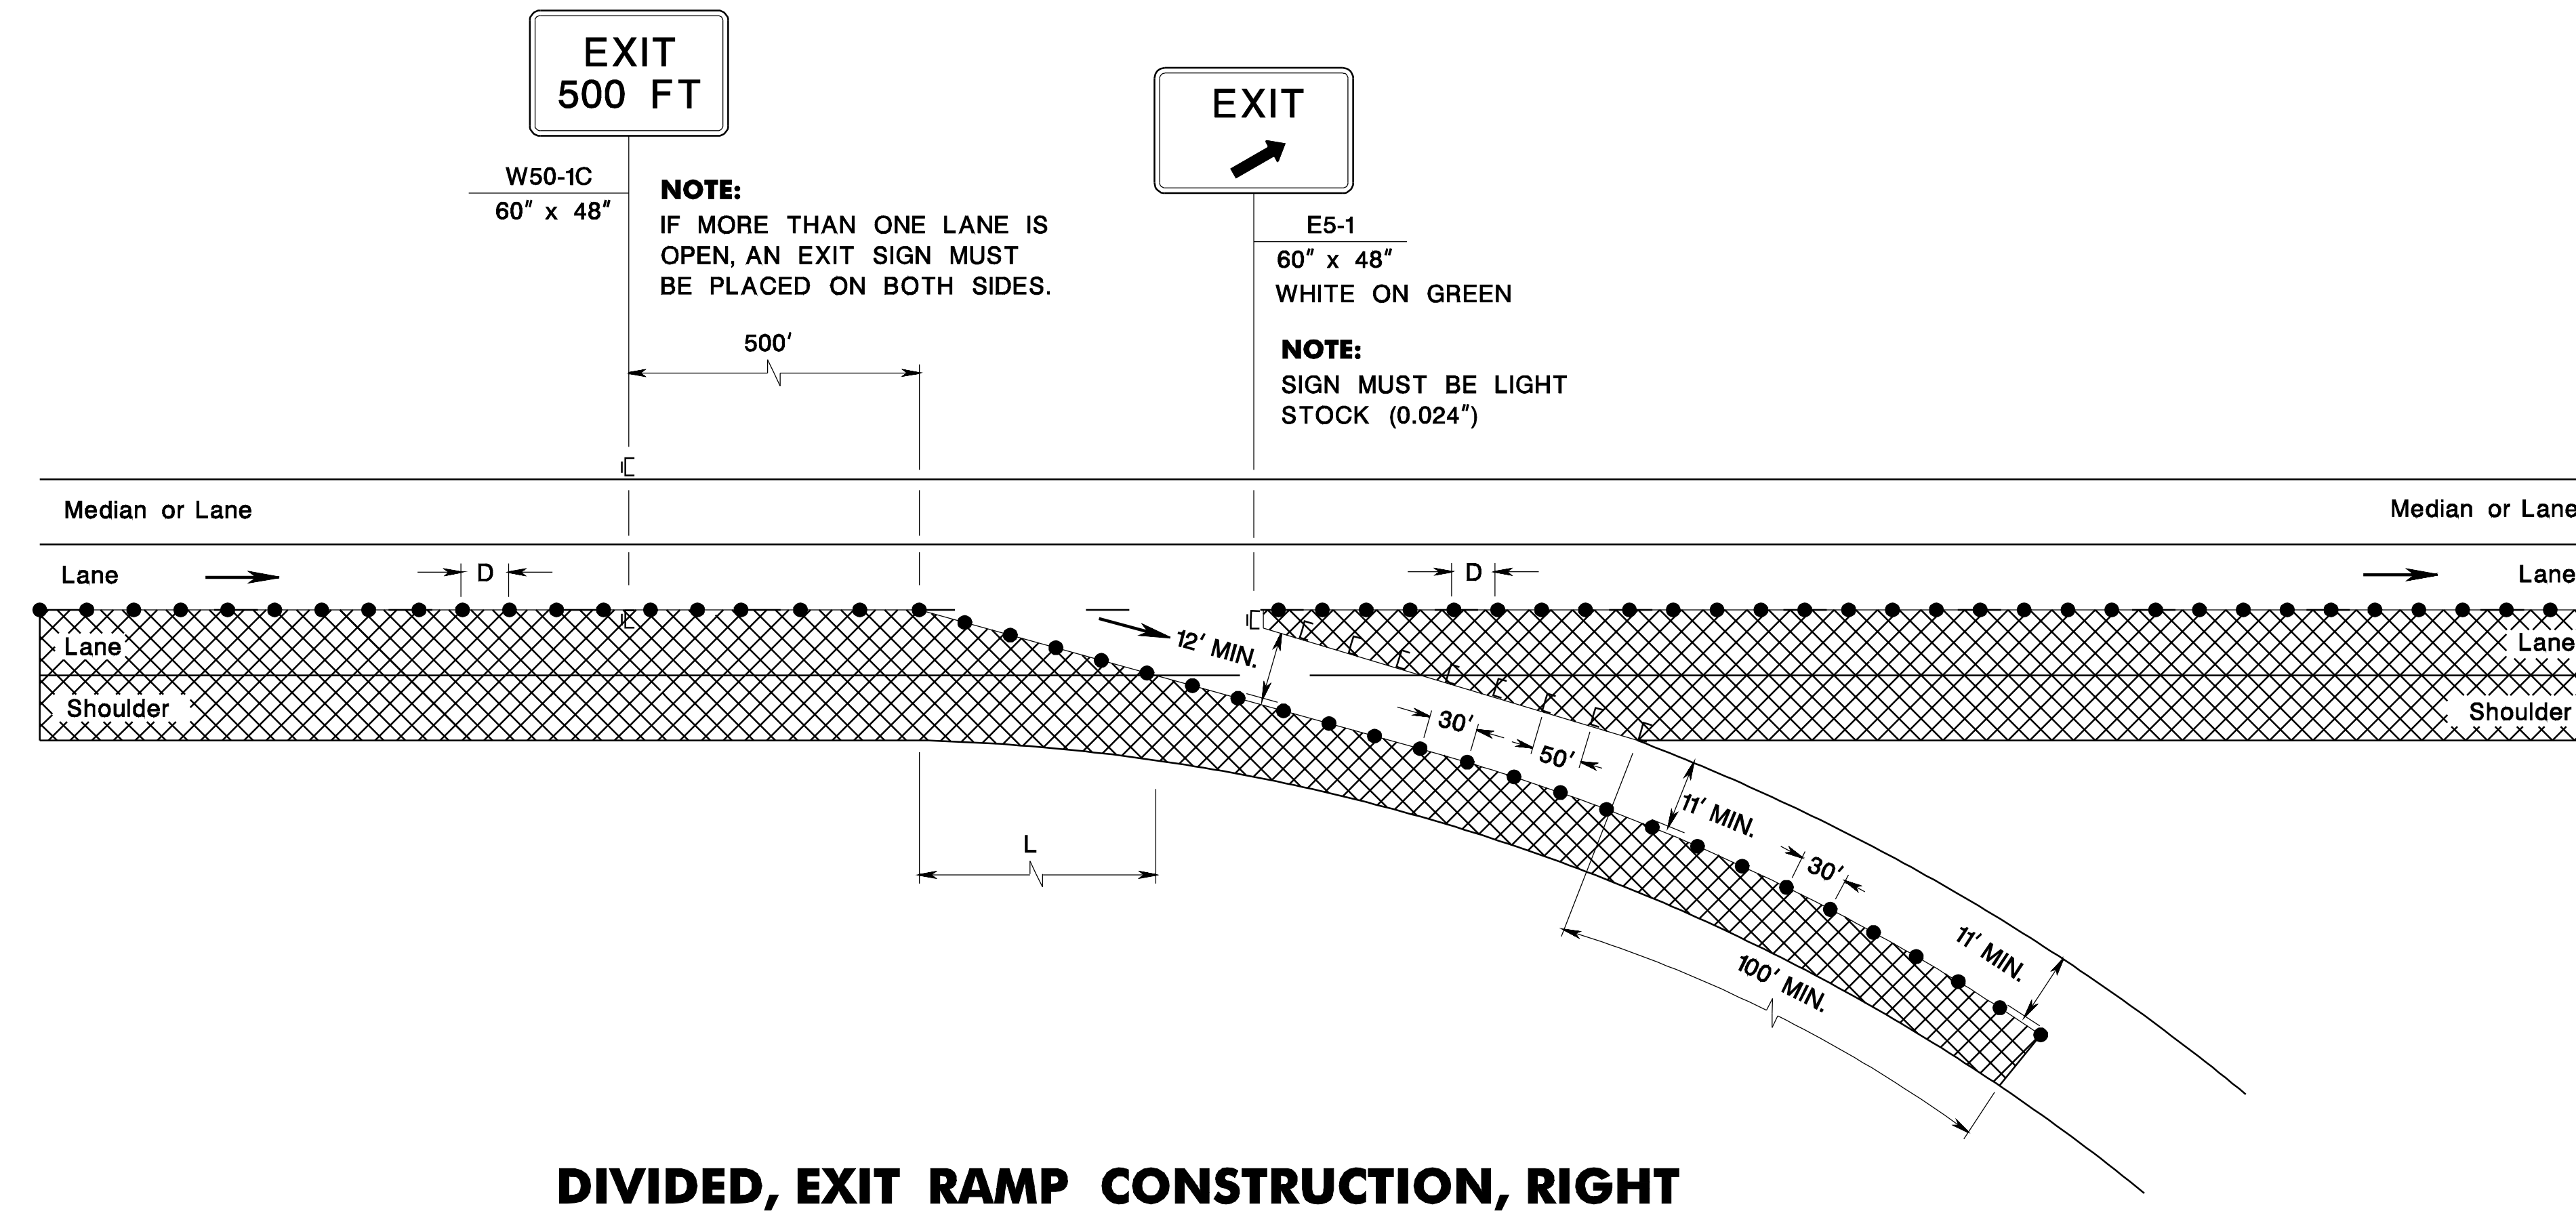

DIVIDED, EXIT RAMP CONSTRUCTION, RIGHT

NOTE:
SEE RECOMMENDED TAPER LENGTH AND SPACING TABLE ON SHEET TCD-2 FOR VALUES OF L, B AND D.

N.T.S.

TCD-18

NEW JERSEY DEPARTMENT OF TRANSPORTATION

TRAFFIC CONTROL DETAILS