


pen table= \\Njdotprjws\vsystem\Njdotrws\Projects\NJDOTEng\Plot\TBLs\Roadway\basic.tbl

scale= 30.0000000:1.0000000


date= 17-DEC-2007 09:57

ID= TPXBHAY

BDC07D-01- ORIGINAL SHEET

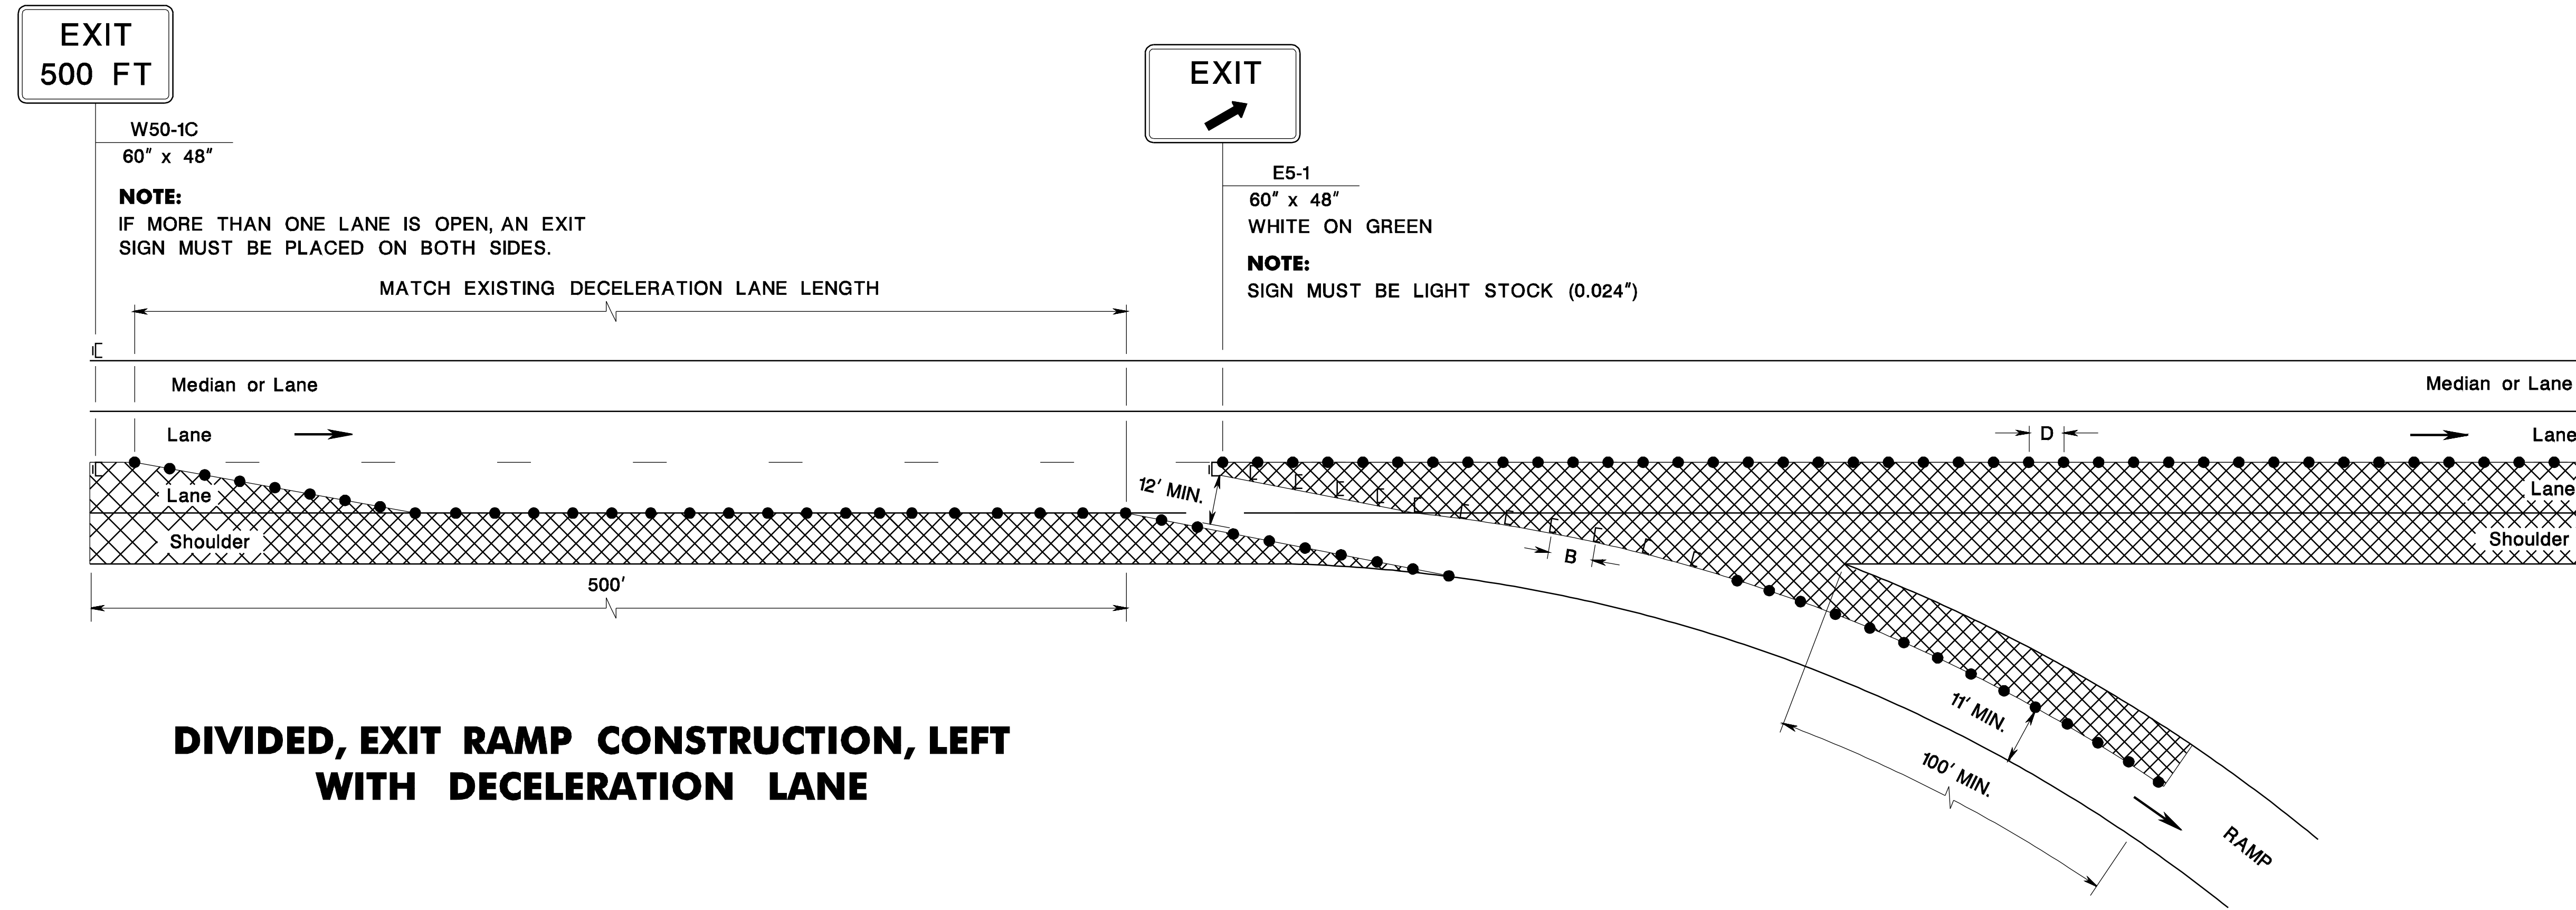

DIVIDED, EXIT RAMP CONSTRUCTION, LEFT WITH DECELERATION LANE

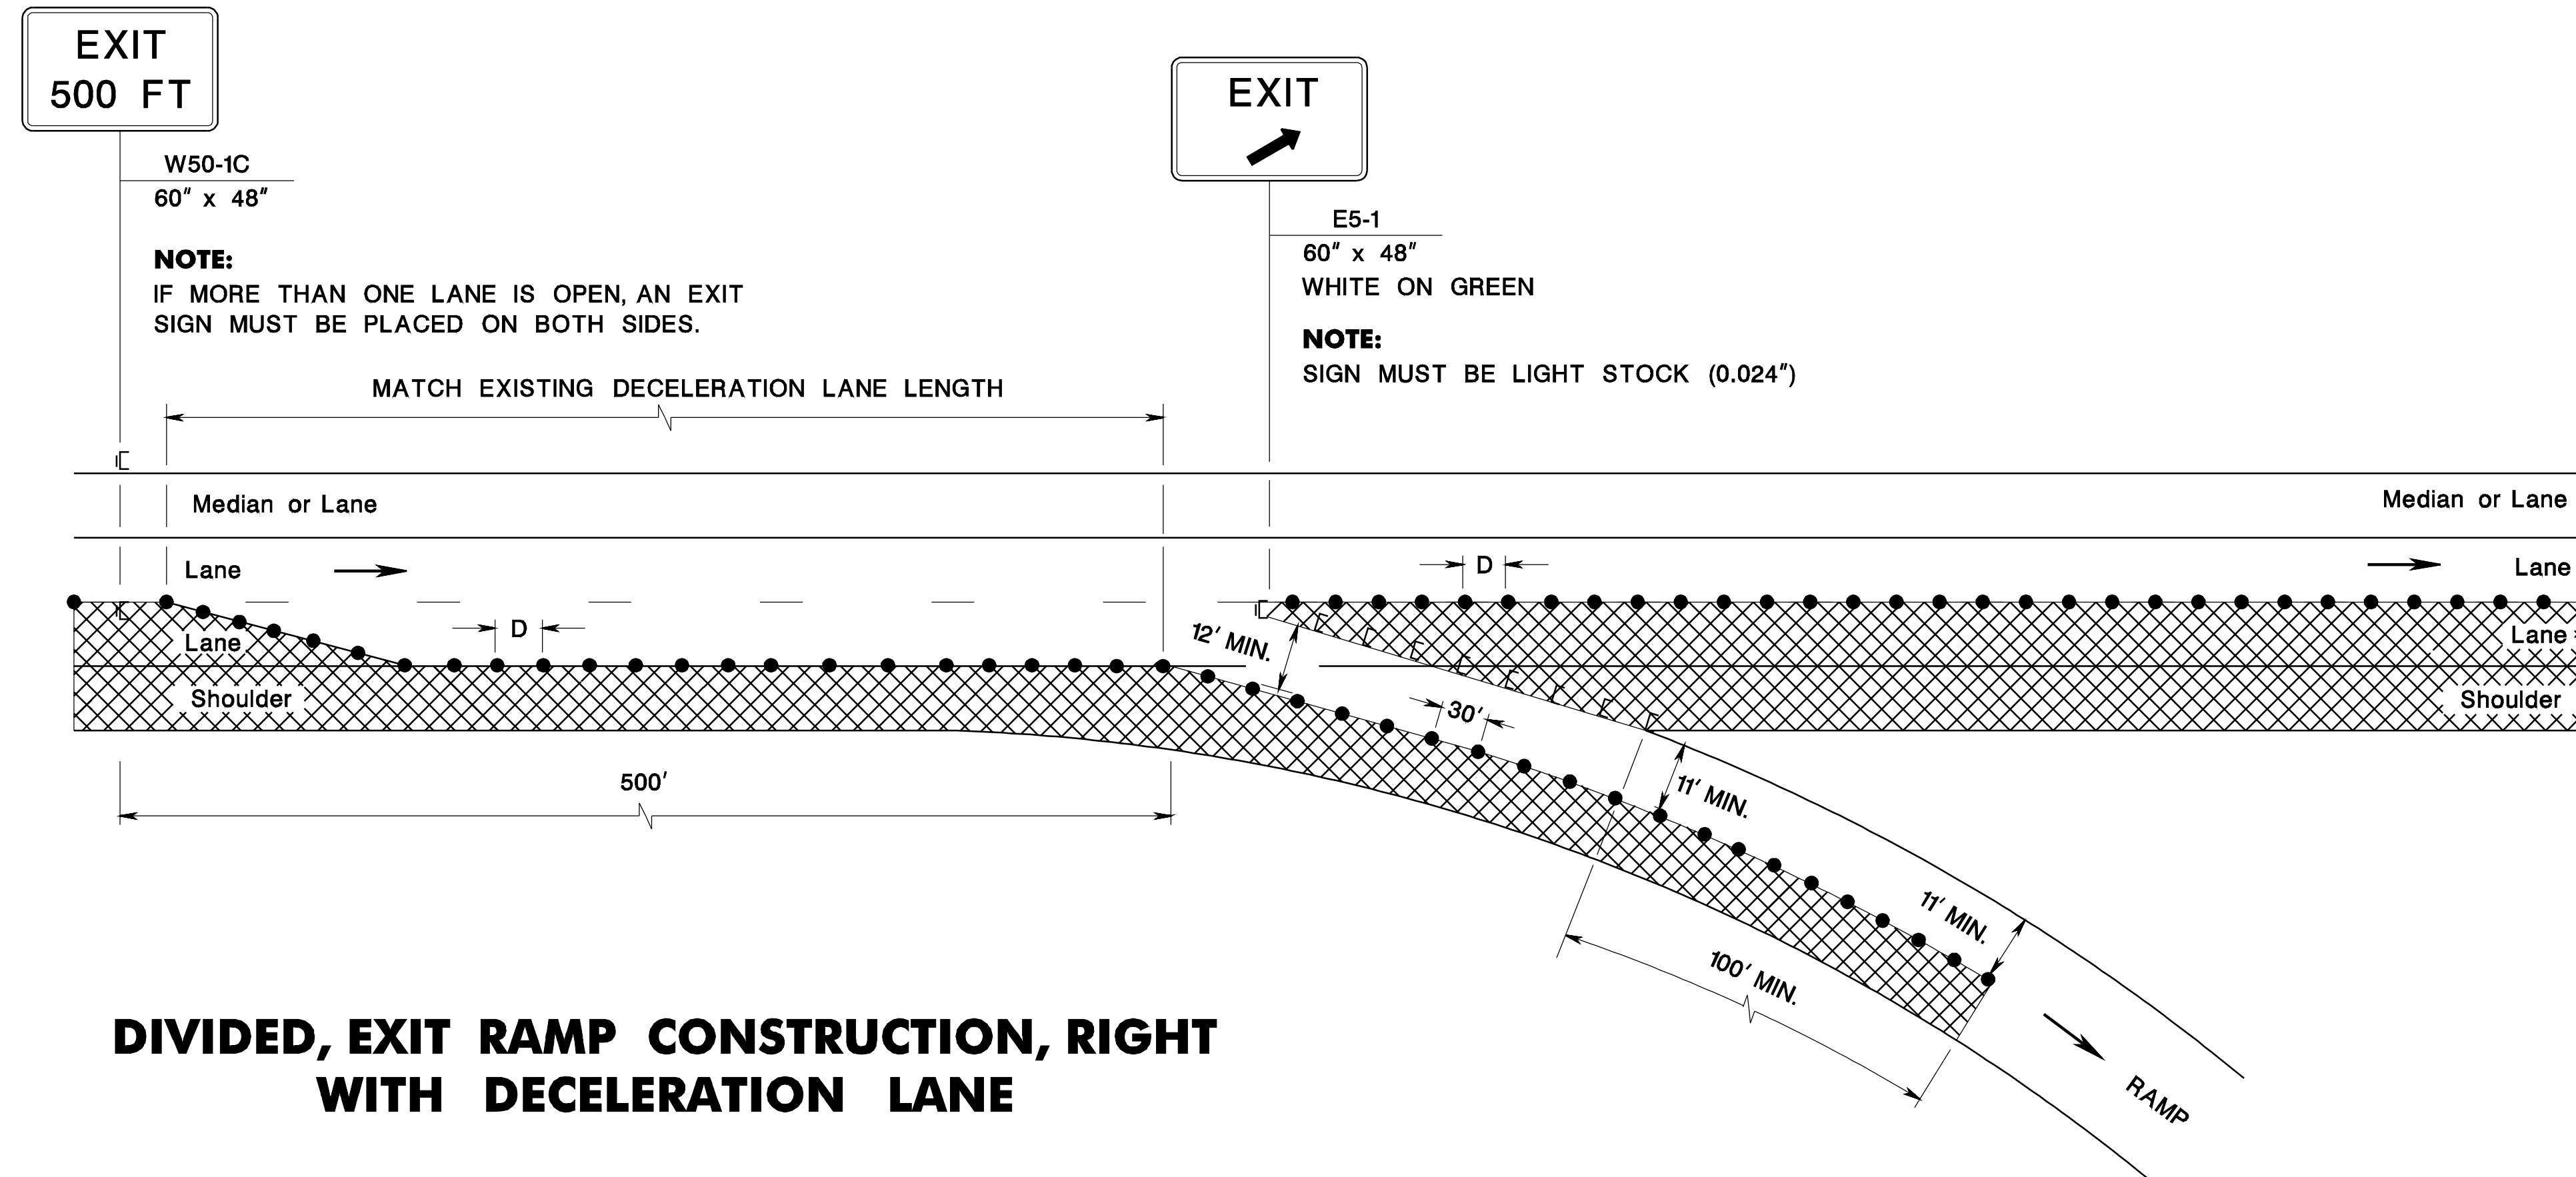

DIVIDED, EXIT RAMP CONSTRUCTION, RIGHT WITH DECELERATION LANE

NOTE:
SEE RECOMMENDED TAPER LENGTH AND SPACING TABLE ON SHEET TCD-2 FOR VALUES OF L, B AND D.

N.T.S.

TCD-19

NEW JERSEY DEPARTMENT OF TRANSPORTATION

TRAFFIC CONTROL DETAILS