


DETAILS FOR SHEET PILING LEFT-IN-PLACE

ISSUED: 2009

PLATE
3.13-1

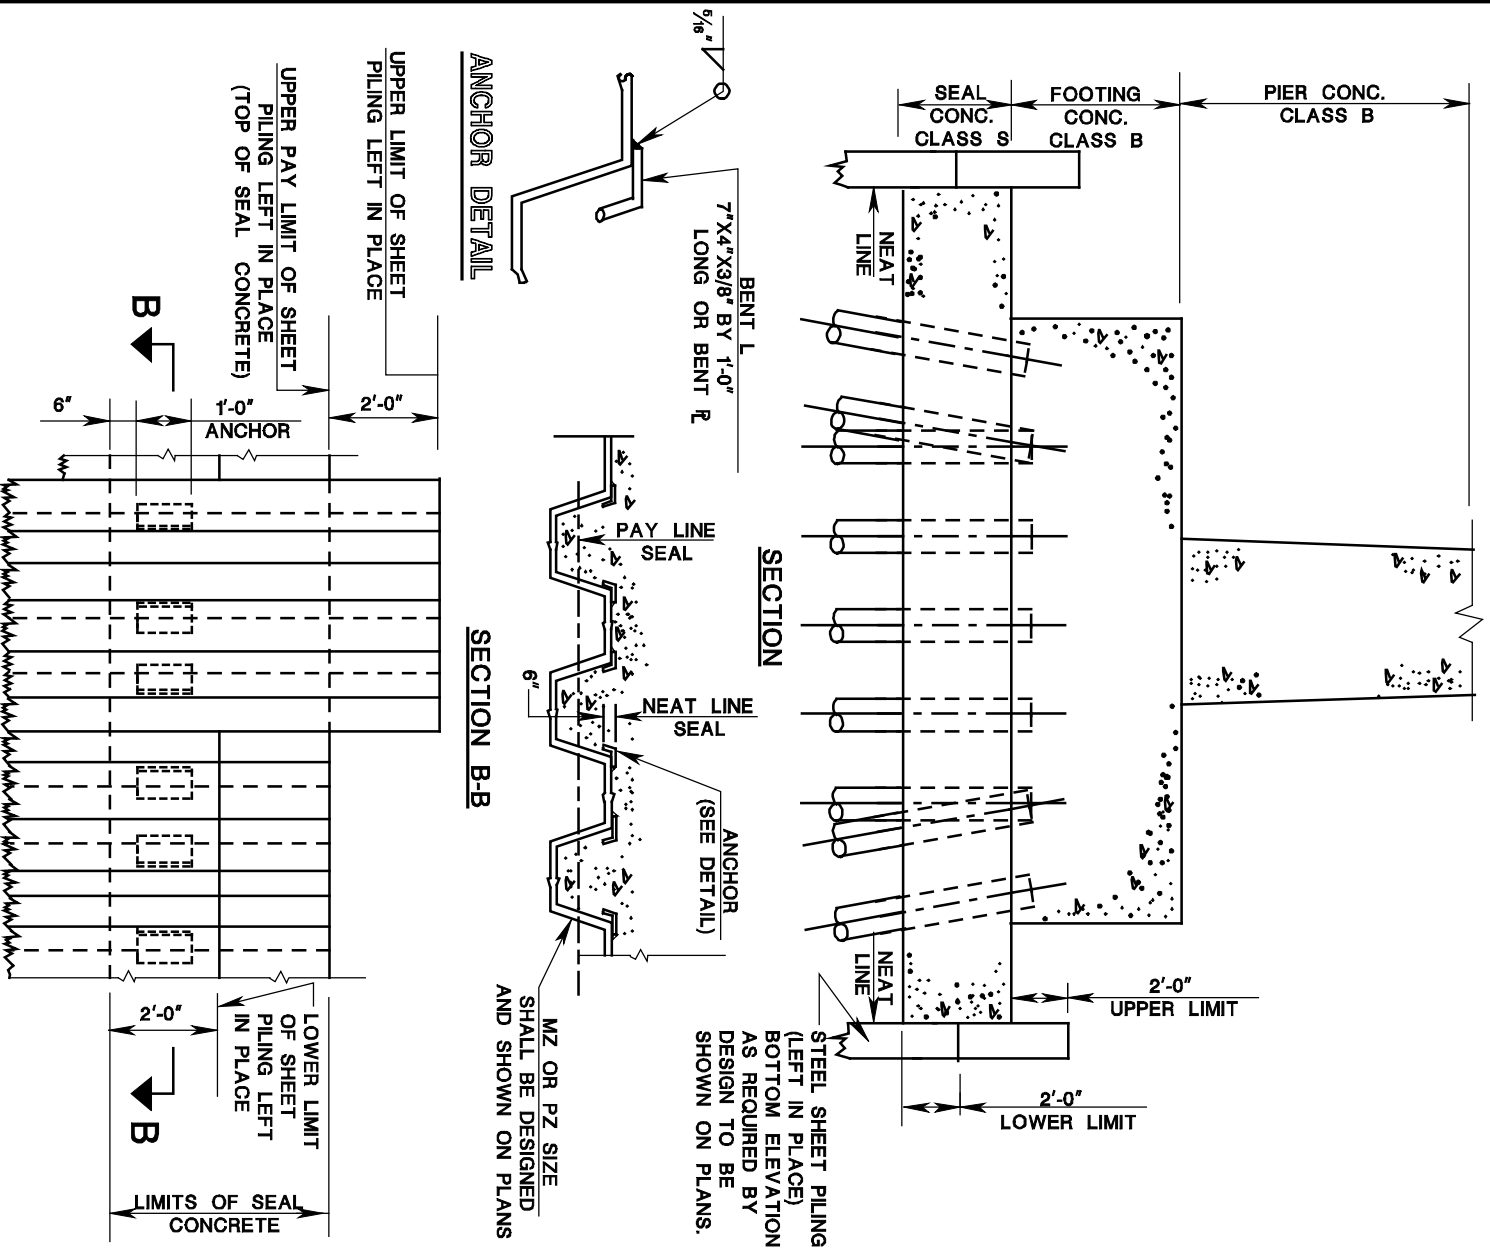

NOTE:

THE DETAILS SHOWN ABOVE ARE FOR GUIDANCE ONLY. DETAILS SHALL BE DEVELOPED TO SUIT ACTUAL SITE CONDITIONS.