


ANCHOR BOLT LAYOUT

ISSUED: 2009

PLATE
3.5-4

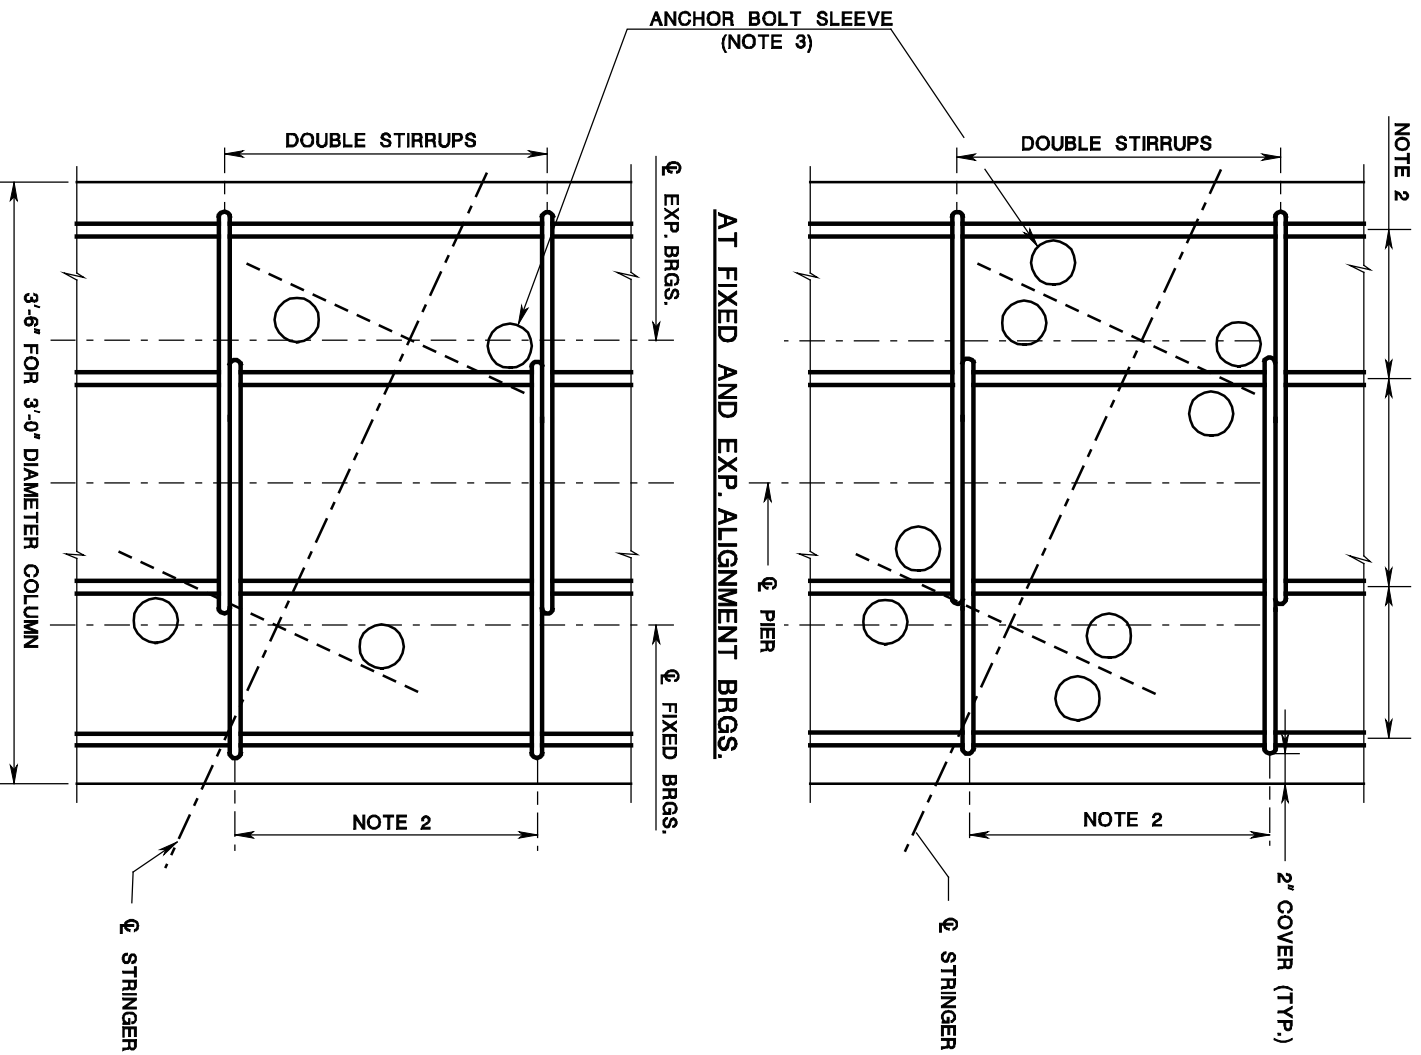

NOTES:

1. THE ABOVE ILLUSTRATES LAYOUT THAT IS REQUIRED ON CONTRACT PLANS.
2. REINFORCEMENT STEEL SIZE AND SPACING AS REQUIRED BY DESIGN.
3. LOCATION AND NUMBER BY DESIGN.

PLAN - PIER CAP REINFORCEMENT LAYOUT