



SINGLE LANE CLOSING – RIGHT SIDE
SHOULDER TO BE CLOSED EQUAL TO OR GREATER THAN 10 FEET IN WIDTH

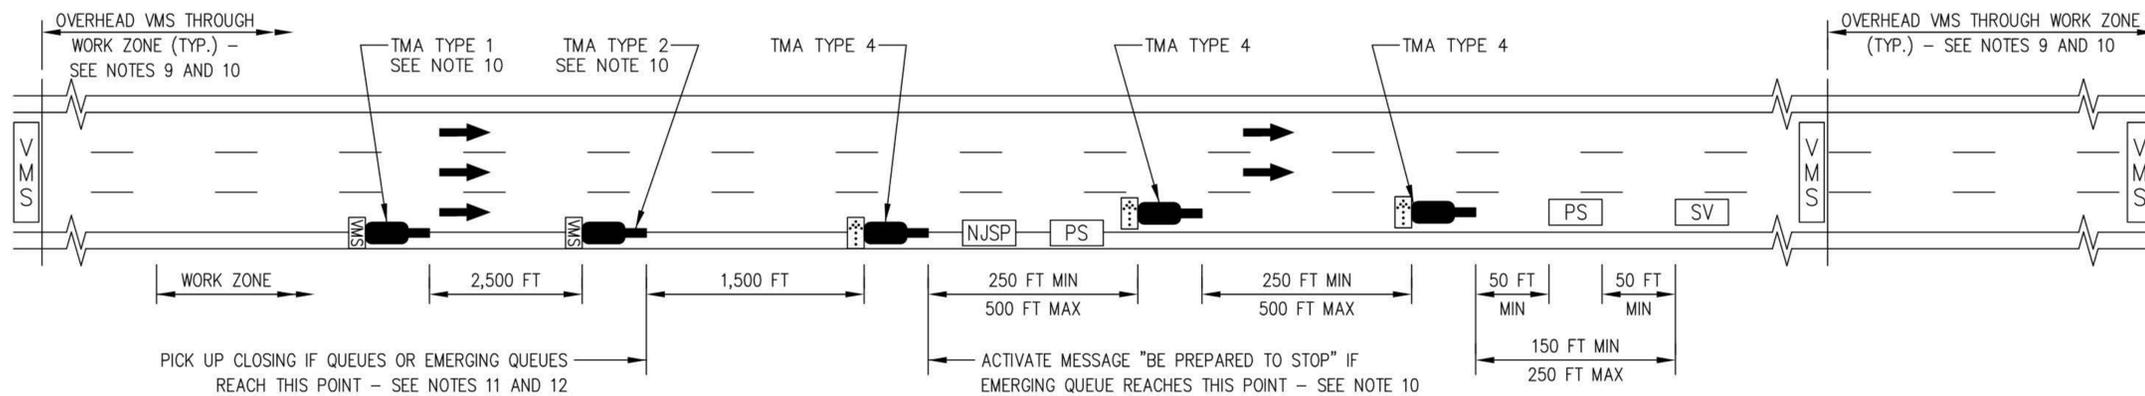

SINGLE LANE CLOSING – RIGHT SIDE
SHOULDER TO BE CLOSED LESS THAN 10 FEET IN WIDTH

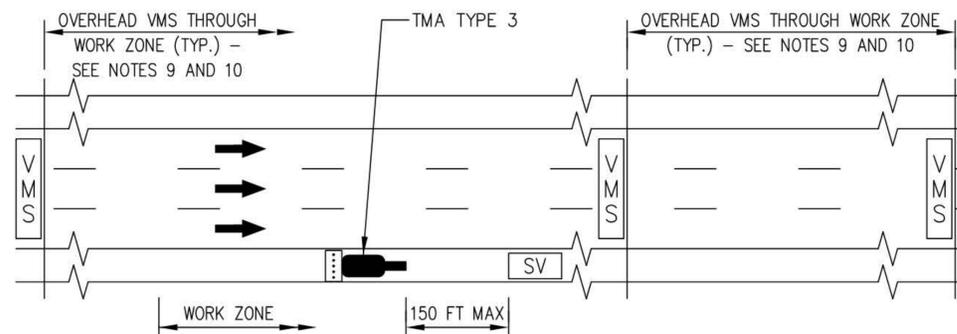

SHOULDER CLOSING – RIGHT SIDE
ONLY WHERE SHOULDER IS 12 FEET OR GREATER IN WIDTH
USE LANE CLOSING DETAILS ABOVE WHERE SHOULDER IS LESS THAN 12 FEET IN WIDTH

NOTES:

SEE STANDARD DRAWING NO. TP-28.

LEGEND:

SEE STANDARD DRAWING NO. TP-28.



App.	No.	DATE	REVISION
	0	08/15	REISSUED DRAWING

NEW JERSEY TURNPIKE AUTHORITY	
MOBILE CLOSING - 2	
OFFICE OF THE CHIEF ENGINEER	STANDARD DRAWING
	TP-29