


FLARED GUIDE RAIL TERMINAL

NOTES:

1. FOR FLARED GUIDE RAIL TERMINALS AND TANGENT GUIDE RAIL TERMINALS, NUMBER OF POSTS, TYPE OF POST, POST SPACING, FLARE RATE AND MATERIALS SHALL BE IN ACCORDANCE WITH THE MANUFACTURER'S RECOMMENDATION.
2. REFER TO STANDARD DRAWING GR-6 FOR GRADING AND ROADSIDE RECOVERY.

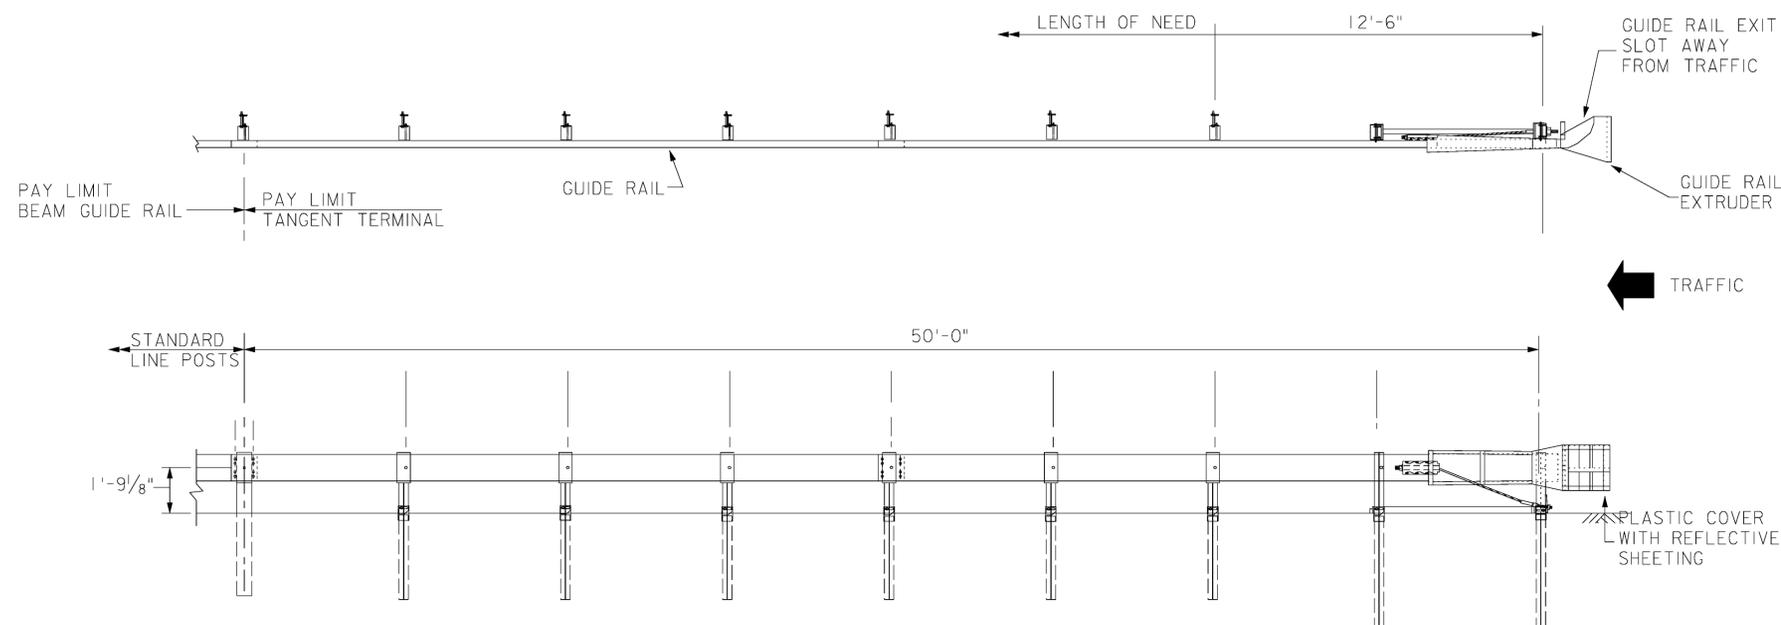

TANGENT GUIDE RAIL TERMINAL



App.	No.	DATE	REVISION
	1	09/10	REVISED NOTES
		04/09	ORIGINAL DRAWING

NEW JERSEY TURNPIKE AUTHORITY

**FLARED AND TANGENT GUIDE RAIL TERMINALS**

OFFICE OF THE CHIEF ENGINEER      2009 STANDARD DRAWING

GR-5