



State of New Jersey
Department of Environmental Protection
Geological Survey




Information Disclaimer

The State of New Jersey makes great effort to provide secure, accurate and complete information. However, portions of the information contained here may be incorrect or not current.

The State of New Jersey, its officers, employees or agents shall not be liable for damages or losses of any kind arising out of or in connection with the use or performance of information, including but not limited to, damages or losses caused by reliance upon the accuracy or timeliness of any such information, or damages incurred from the viewing, distributing, or copying of those materials.

The materials and information provided here are provided "as is." No warranty of any kind, implied, expressed, or statutory, including but not limited to the warranties of non-infringement of third party rights, title, merchantability, fitness for a particular purpose, and freedom from computer virus, is given with respect to the contents of this document.

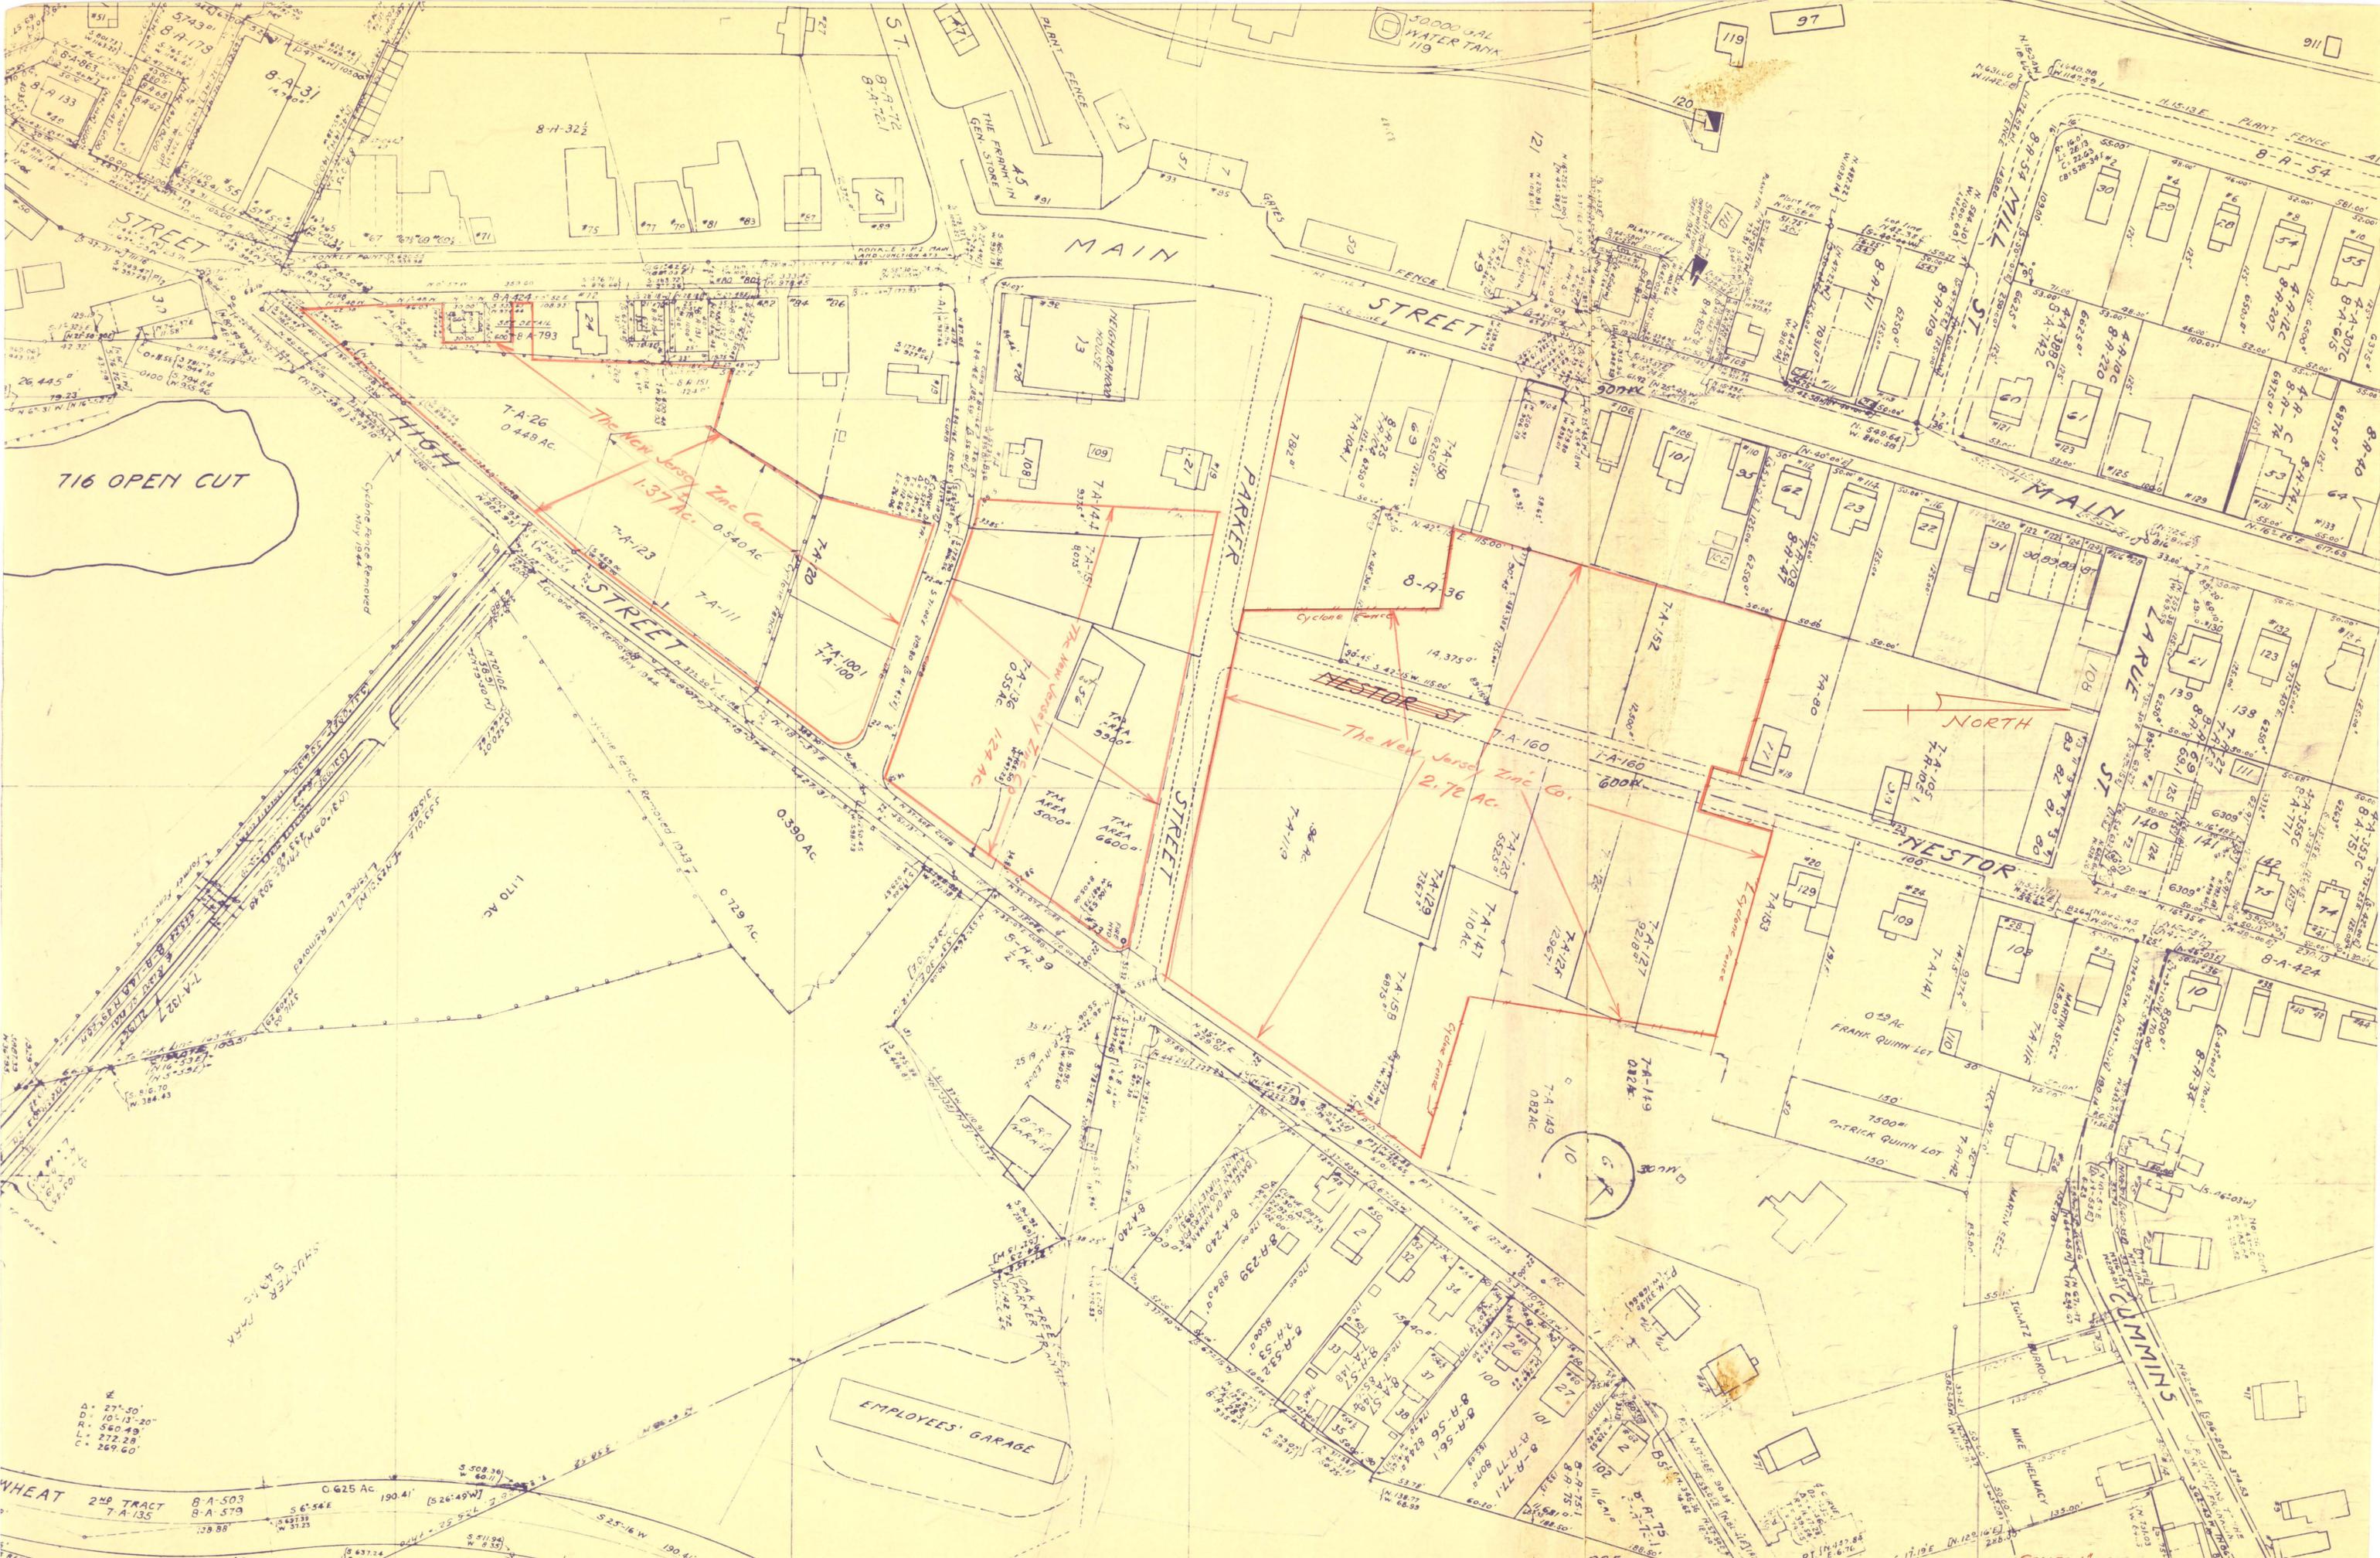

716 OPEN CUT

MAIN STREET

PARKER STREET

NESTOR STREET

HIGH STREET

MAIN STREET

PARKER STREET

NORTH

NESTOR STREET

COMMIN'S STREET

EMPLOYEES' GARAGE

The New Jersey Zinc Co.
1.57 AC.

The New Jersey Zinc Co.
2.72 AC.

TAX AREA 5000'

TAX AREA 6000'


FRANK QUINN LOT


PATRICK QUINN LOT

WHEAT 2ND TRACT
7-A-135
8-A-503
8-A-579

0.625 AC. 190.41'

27'-50"
10'-11'-20"
560.49'
272.28'
269.60'

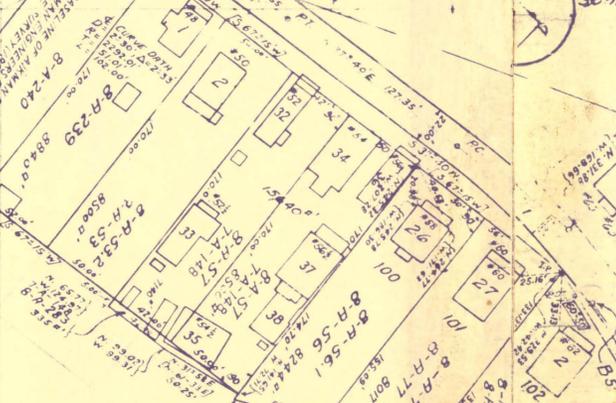

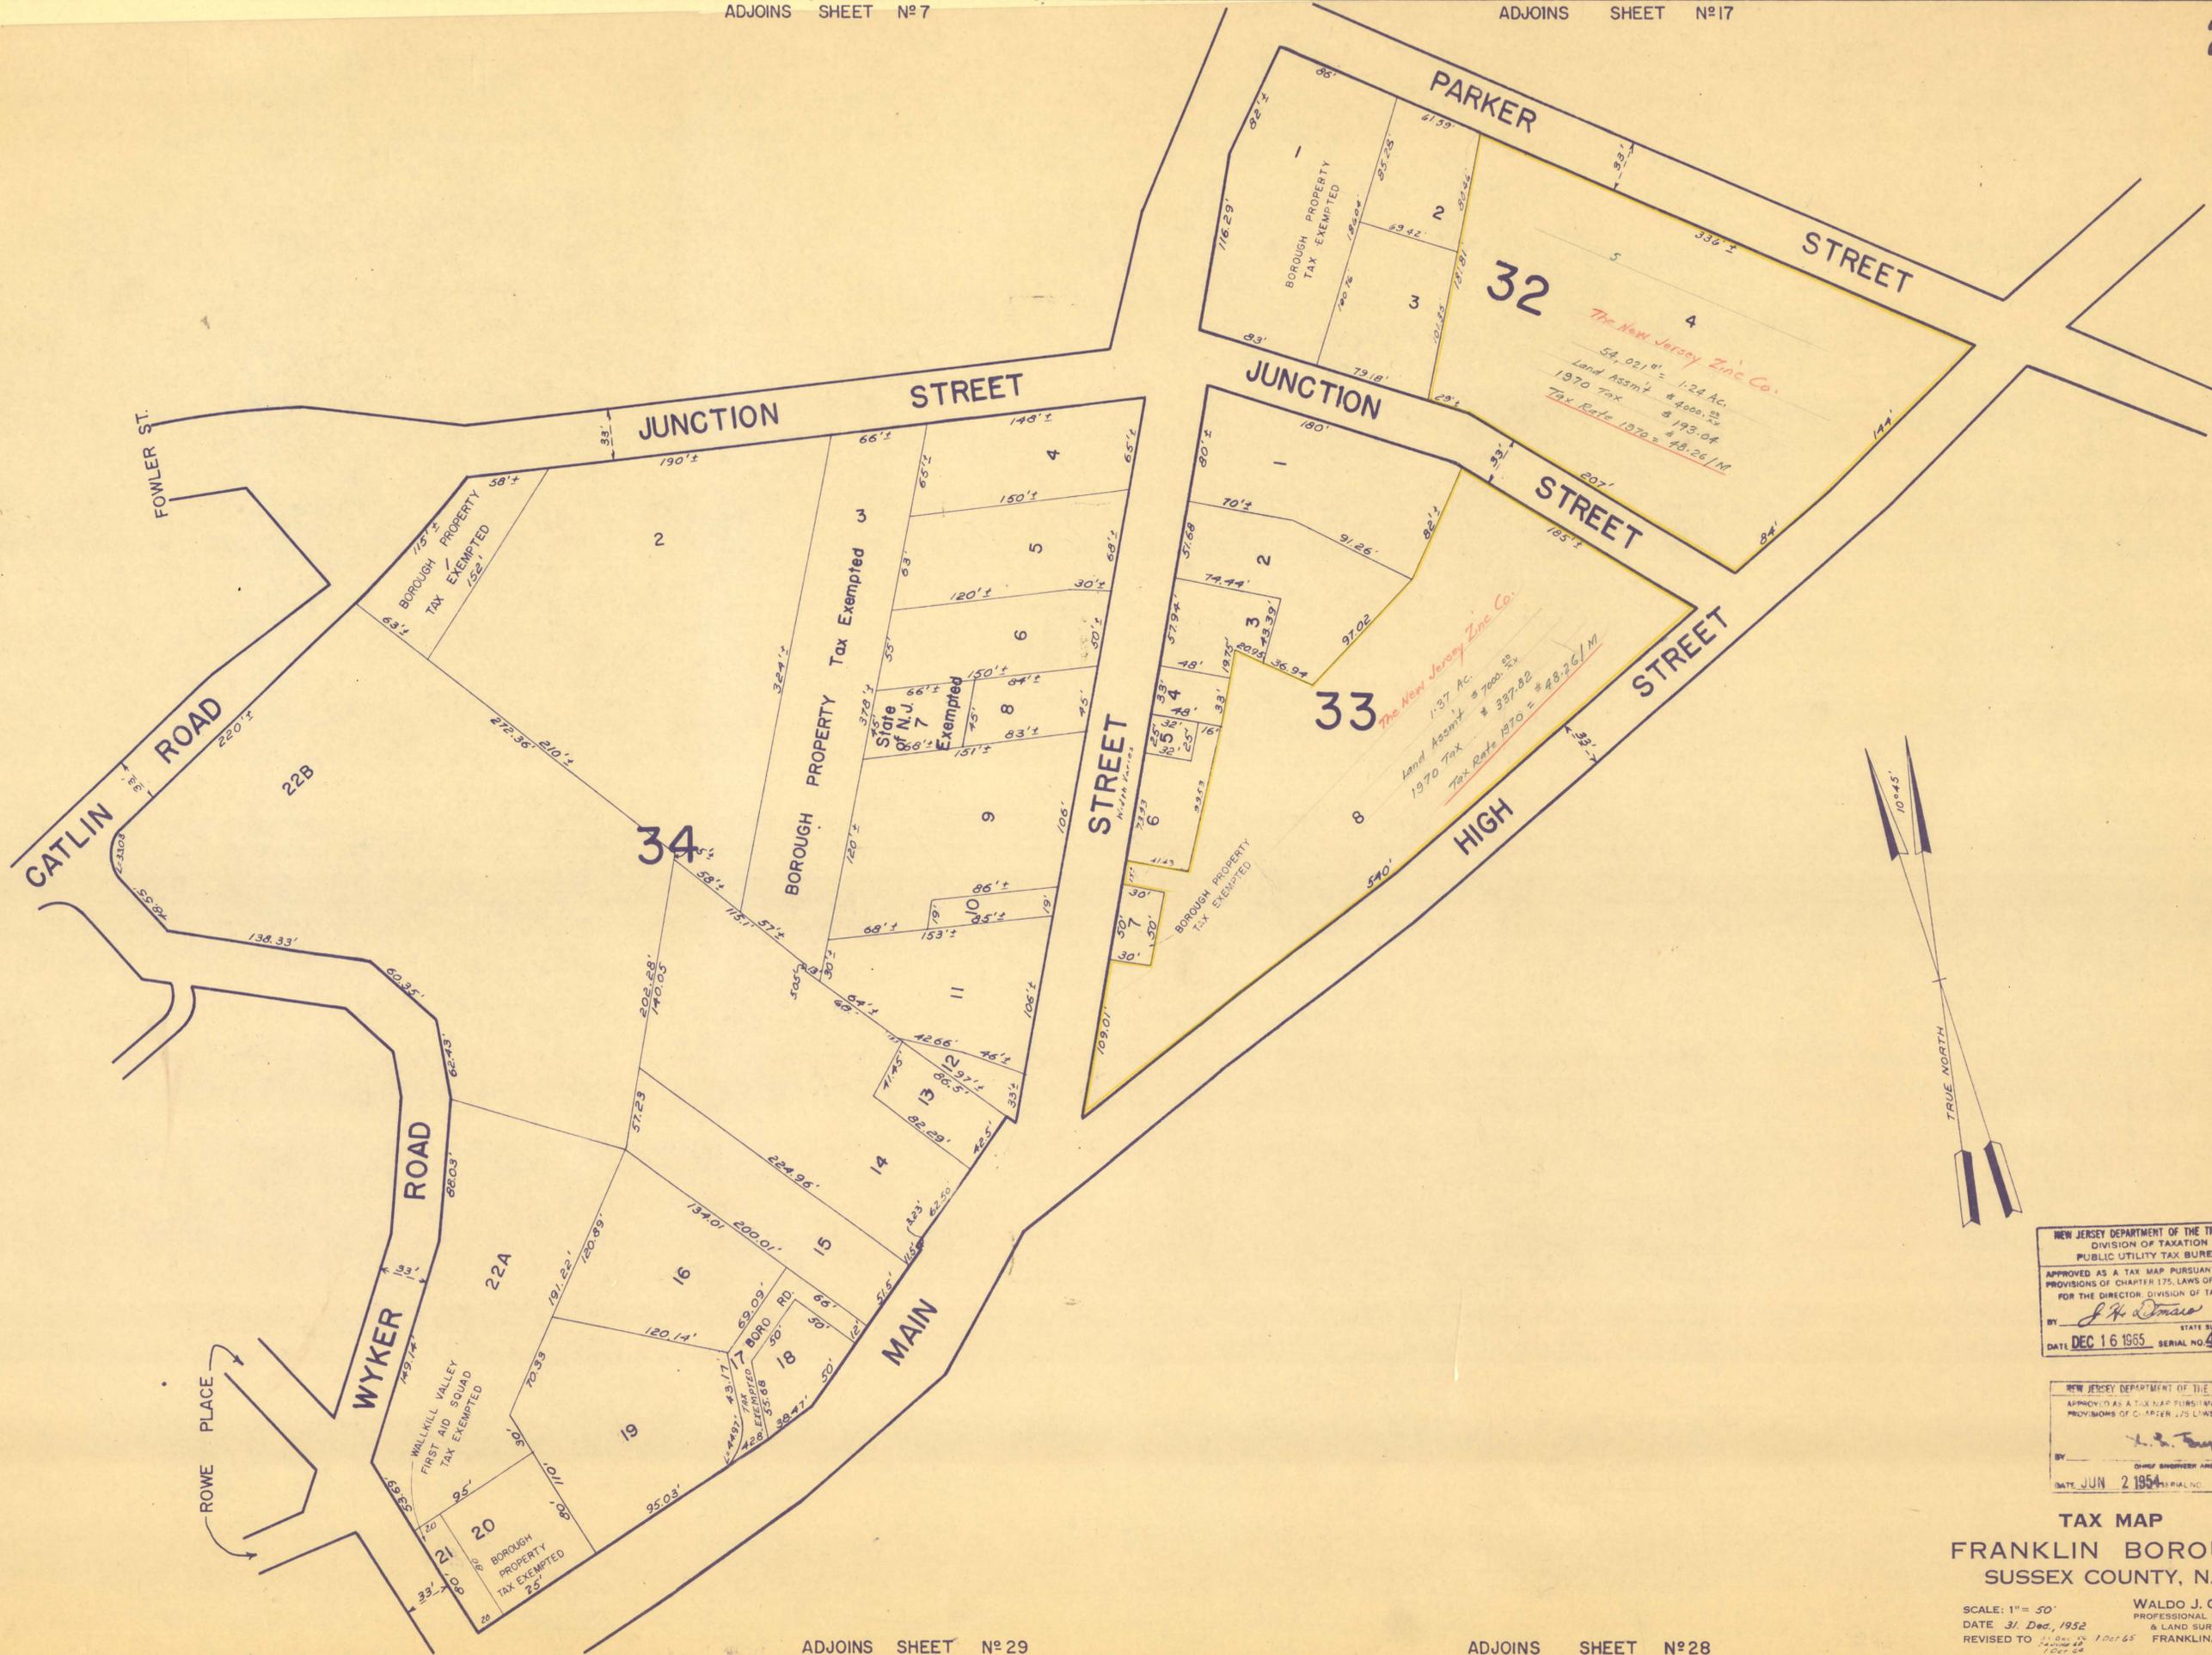

NEW JERSEY DEPARTMENT OF THE TREASURY
 DIVISION OF TAXATION
 PUBLIC UTILITY TAX BUREAU
 APPROVED AS A TAX MAP PURSUANT TO THE
 PROVISIONS OF CHAPTER 175, LAWS OF 1952, ETC.
 FOR THE DIRECTOR, DIVISION OF TAXATION
 BY *J. P. Demare* STATE SUPERVISOR
 DATE: DEC 16 1955 SERIAL NO 432

NEW JERSEY DEPARTMENT OF THE TREASURY
 APPROVED AS A TAX MAP PURSUANT TO THE
 PROVISIONS OF CHAPTER 175, LAWS OF 1952
 BY *W. J. Clarke* CHIEF ENGINEER AND SUPERVISOR
 DATE: JUN 2 1954 SERIAL NO 163

TAX MAP
FRANKLIN BOROUGH
SUSSEX COUNTY, N. J.

SCALE: 1" = 50'
 DATE 31 Dec, 1952
 REVISED TO 10/1/54
 WALDO J. CLARKE
 PROFESSIONAL ENGINEER
 & LAND SURVEYOR
 FRANKLIN, N. J.

ADJOINS SHEET N°9

ADJOINS SHEET N°10

17


ADJOINS SHEET N°7

ADJOINS SHEET N°12

ADJOINS SHEET N°16

ADJOINS SHEET N°24

ADJOINS SHEET N°28

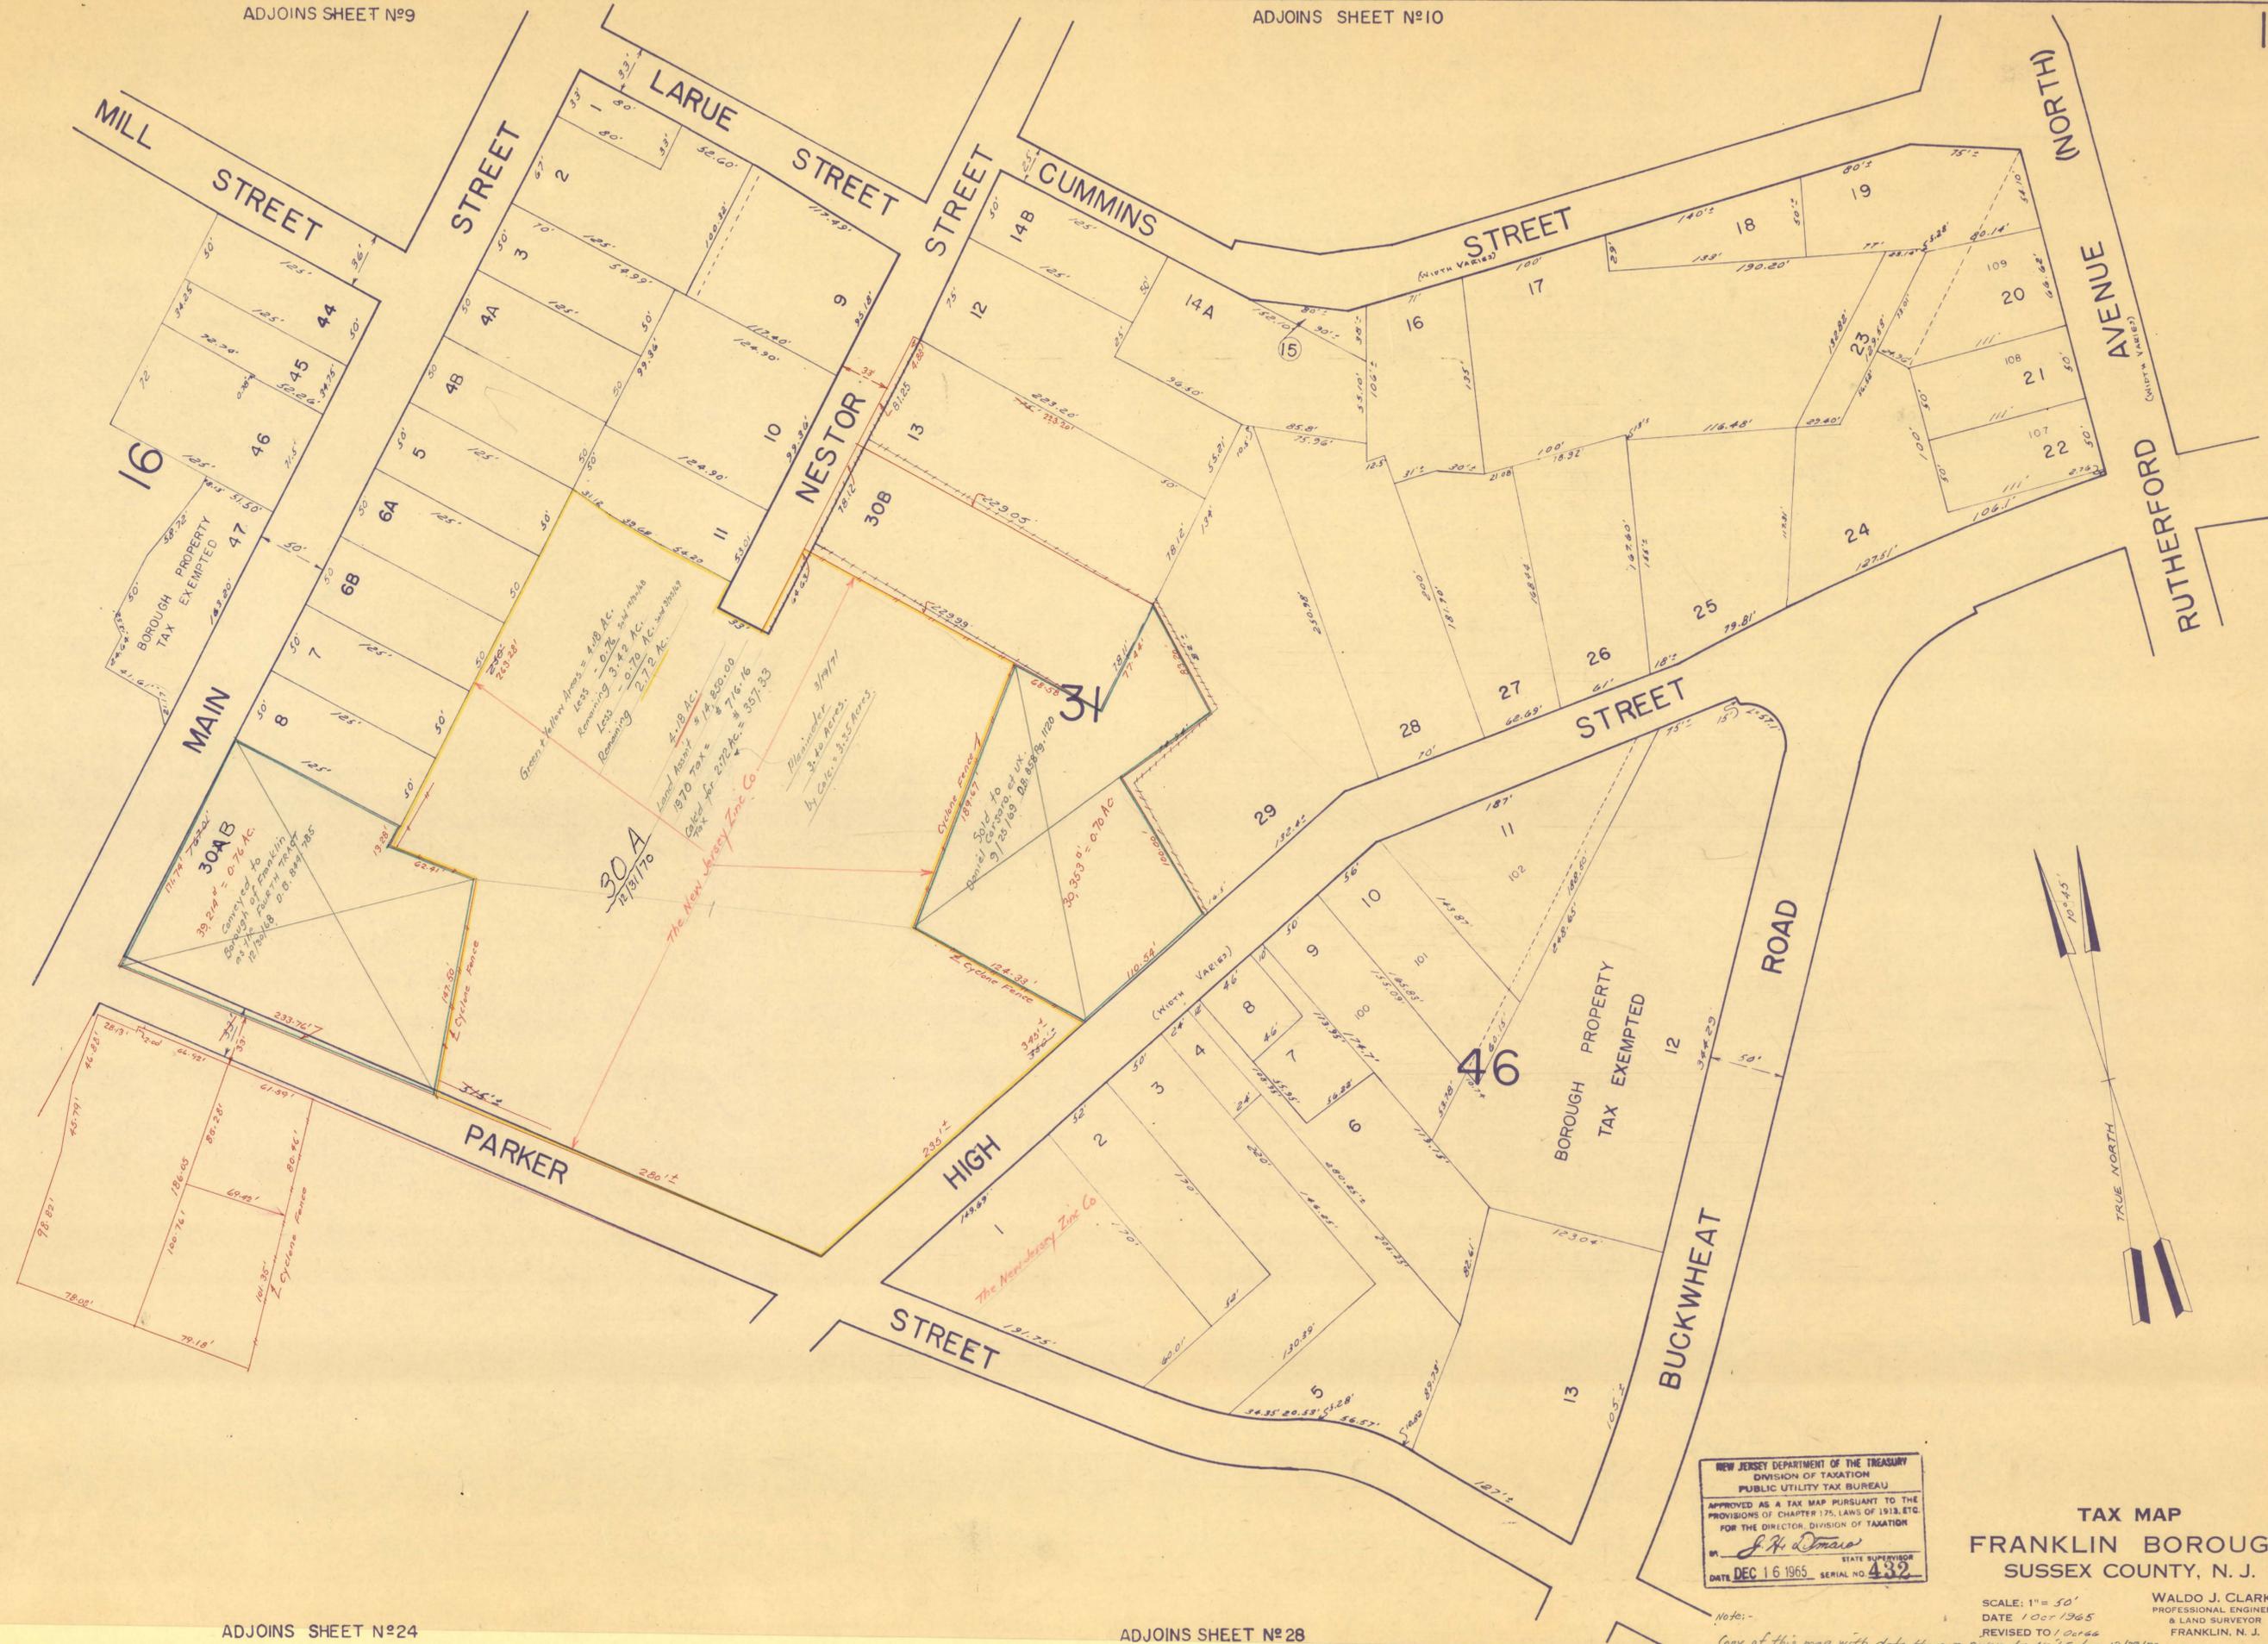

NEW JERSEY DEPARTMENT OF THE TREASURY
 DIVISION OF TAXATION
 PUBLIC UTILITY TAX BUREAU
 APPROVED AS A TAX MAP PURSUANT TO THE
 PROVISIONS OF CHAPTER 175, LAWS OF 1918, ETC.
 FOR THE DIRECTOR, DIVISION OF TAXATION
 BY *J. H. Demaree*
 STATE SUPERVISOR
 DATE DEC 16 1965 SERIAL NO. 432

TAX MAP
 FRANKLIN BOROUGH
 SUSSEX COUNTY, N. J.

SCALE: 1" = 50'
 DATE 1 Oct 1965
 REVISED TO 1 Oct 66
 WALDO J. CLARKE
 PROFESSIONAL ENGINEER
 & LAND SURVEYOR
 FRANKLIN, N. J.

Note: -
 Copy of this map with data thereon given to Neil Calver 12/15/70

OFFICE COPY

17