



OWNERSHIP / FOOTAGE		PE-LU-205.000 119'	PE-LU-206.000 2521'	
STATIONING	739+17 740+56 765+57			

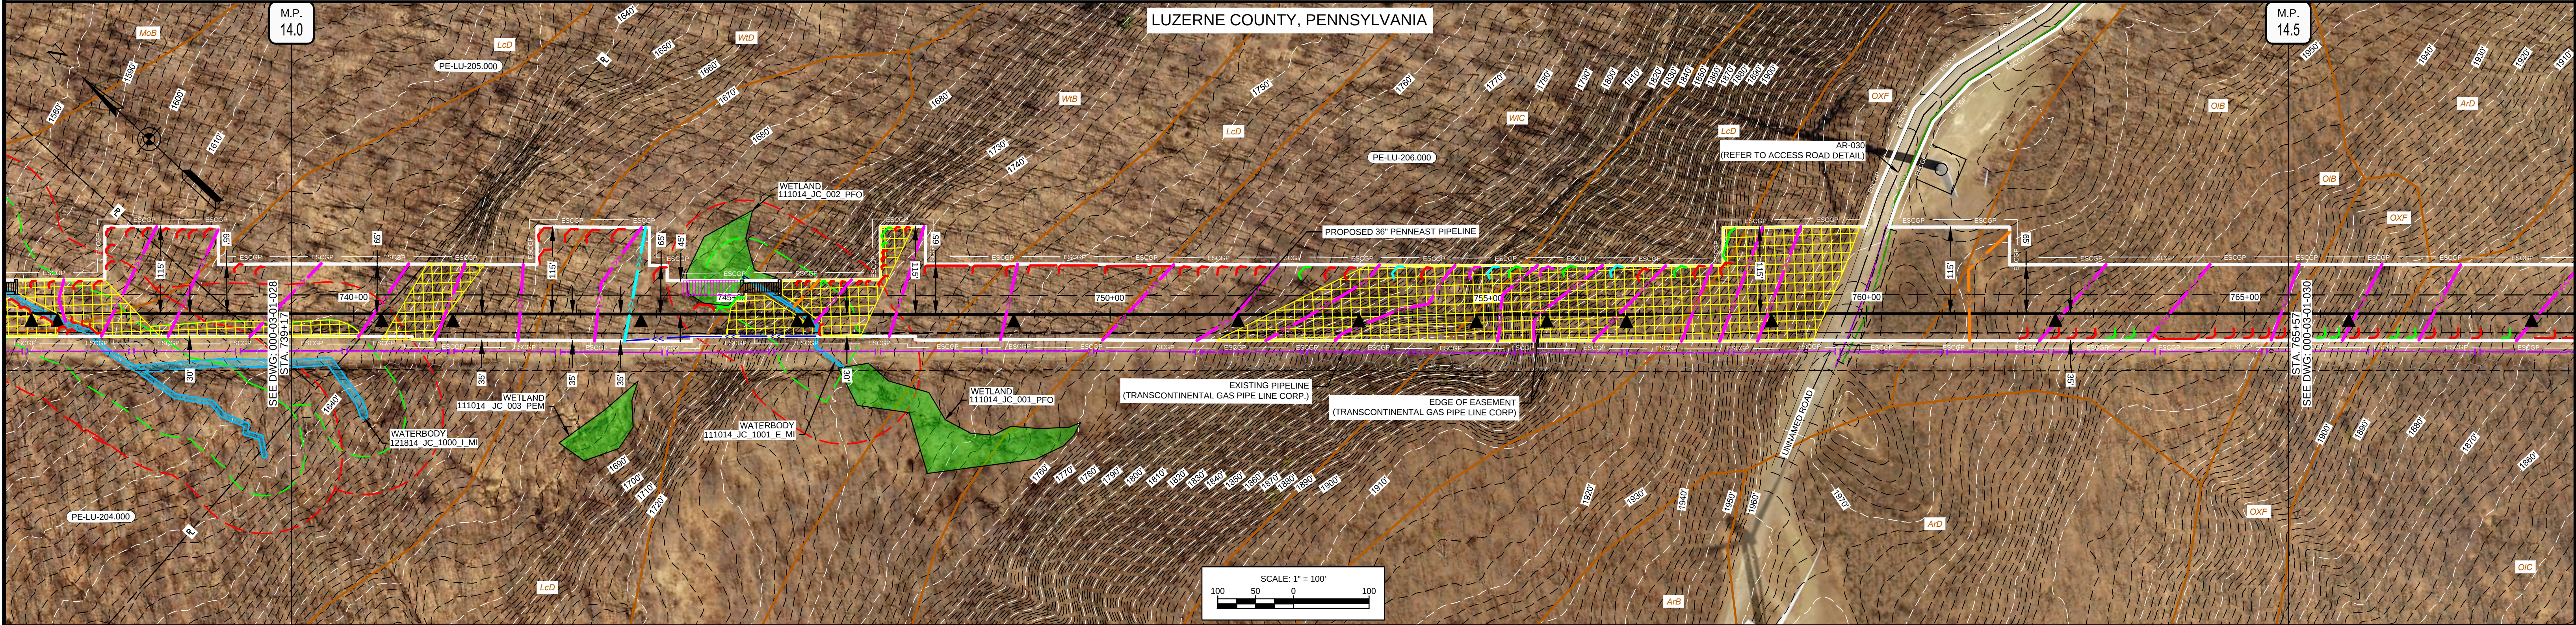

LAND USE		UF							RD	UF			
WATERSHED NAME		MILL CREEK								LITTLE BEAR CREEK			
WATERSHED CLASSIFICATION		CWF, MF								HQ-CWF, MF			
SOILS		WD	LcD	WB		LcD	WIC		LcD	OXF		OIB	OXF
WATERBODY CROSSING METHOD				111014_JC_1001_E_MI I: DPX II: FX III: DX-NF									
CLASS LOCATION		CLASS I											
DESIGN FACTOR		0.72											
MAOP		1480 PSIG											

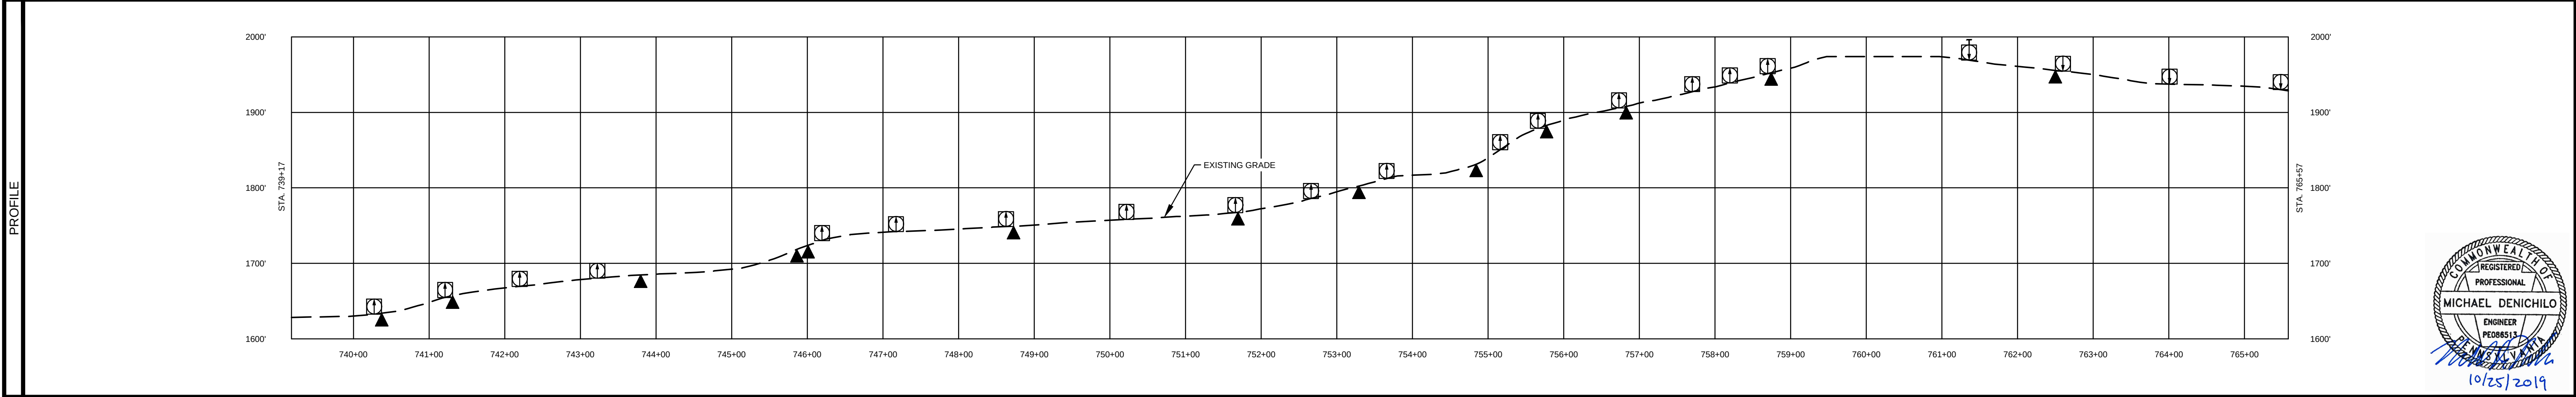

	LAND USE		MATERIAL		REFERENCE DRAWINGS		REVISIONS						APPROVALS		SCALE PLAN: 1" = 100' SCALE PROFILE H: 1" = 100' SCALE PROFILE V: 1" = 100'	PREPARED FOR 	PENNEAST PIPELINE PROJECT				
	1. AGRICULTURAL (AG)	10. OPEN WATERBODIES (WB / OW)	TAG	QUANTITY	DESCRIPTION	DWG. NO.	TITLE	NO.	REVISIONS		DATE	DRAWN	CK	APPR			DRAWN BY	DATE	SCALE	DRAWING NO.	REVISION
	2. COMMERCIAL / INDUSTRIAL (CI)					000-01-01-001B	TABLE OF CONTENTS AND LEGEND	A	ISSUED FOR PADEP		10/2018	AJD (MM)	MWF (MM)	MJD (MM)			AJD (MM)	10/15/2018	1" = 100'	000-03-01-029	B
	3. UPLAND FOREST (UF)					000-03-03-016.1	ACCESS ROAD DETAIL	B	REVISED FOR PADEP		10/2019	AJD (MM)	HNB (MM)	MJD (MM)							
	4. INSTITUTIONAL (IN)																MWF (MM)	10/15/2018			
	5. URBAN (UR)																		CLIENT APPROVAL		
	6. OPEN LAND (EXISTING ROW, OPEN FIELDS, NON-AGRICULTURAL) (OL)																MJD (MM)	10/15/2018			
	7. RESIDENTIAL (RE)																P.M. APPROVAL	DATE	DATE		
	8. ROADWAYS / RAILROADS (RD)																				
	9. SPECIAL LAND USE (CHURCHES, PARKS, ETC) (SP)																				

