

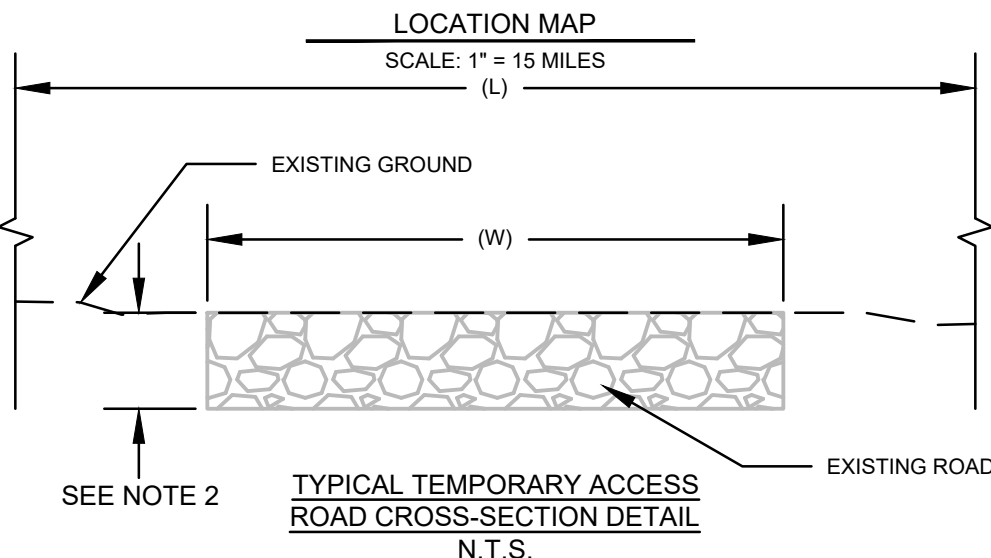


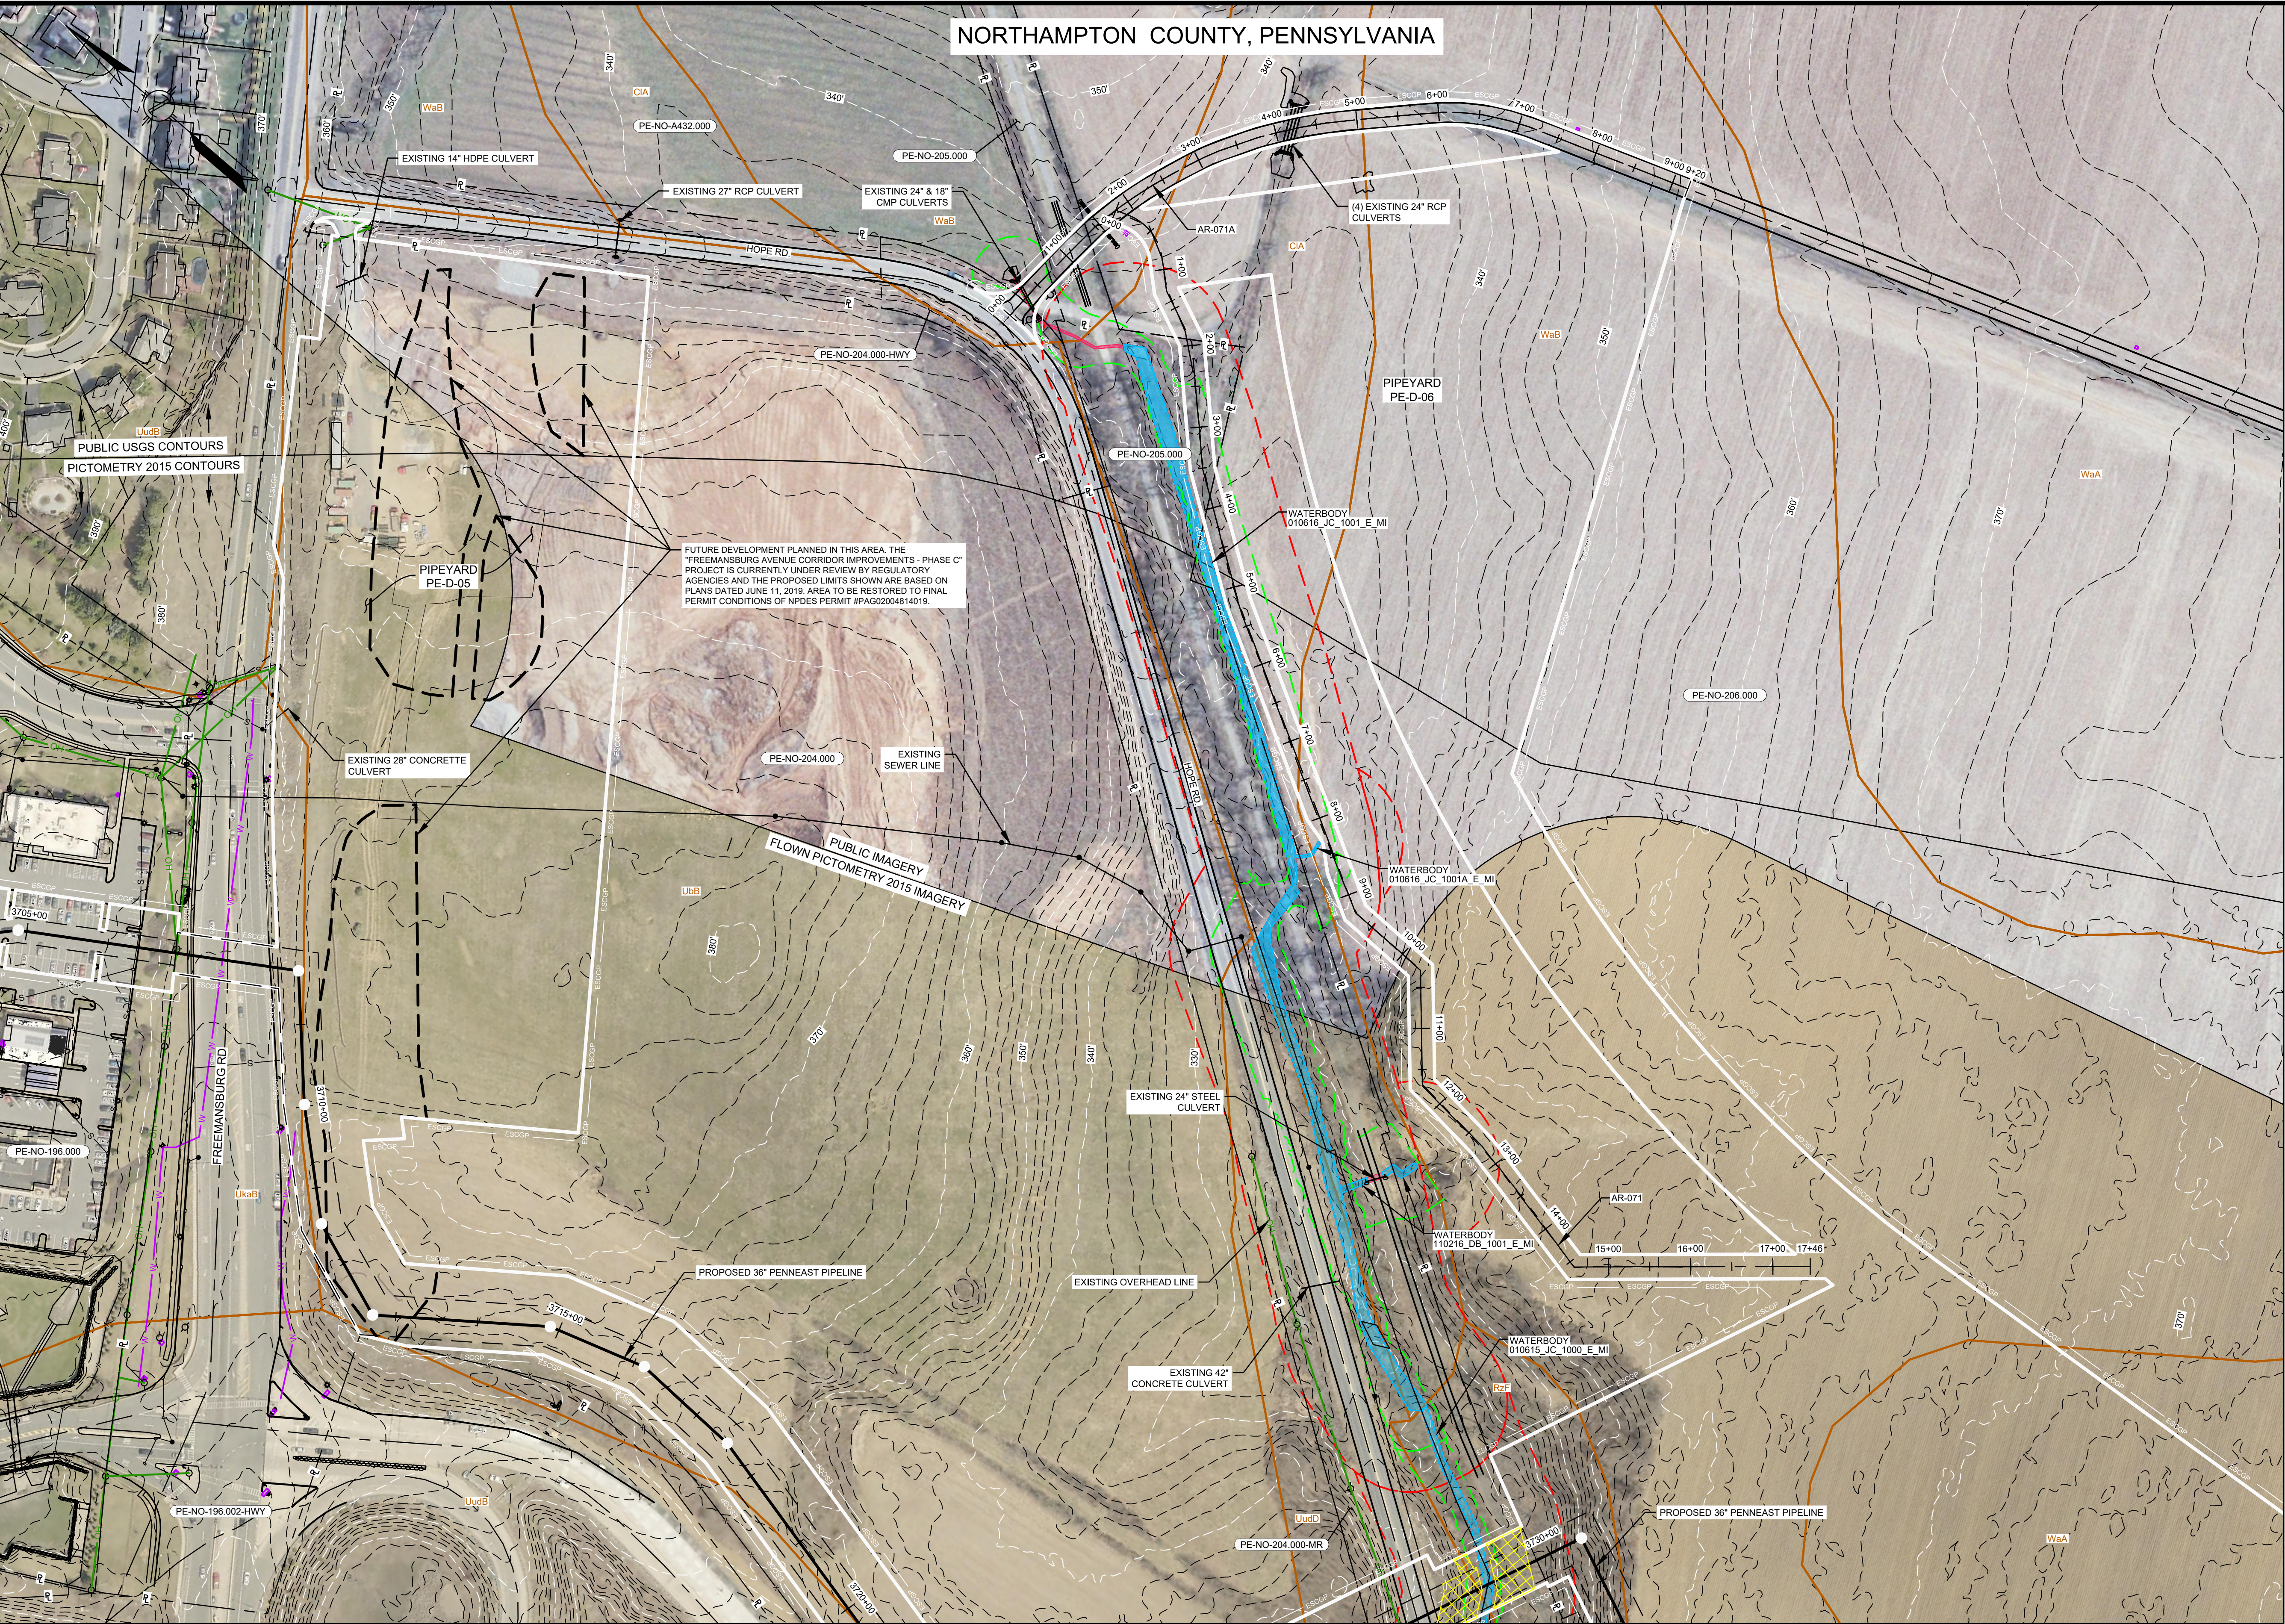

- NOTES:
1. A TYPICAL LOD WIDTH OF 30' WAS UTILIZED FOR ACCESS ROADS WHERE POSSIBLE. LOD WIDTHS SHOWN DO NOT INCLUDE NECK DOWNS FOR CULVERTS.
 2. DEPTH OF ROAD UNKNOWN. PURPOSE OF THIS SKETCH IS TO SHOW THE WIDTH AND TYPE OF EXISTING SURFACE.


ACCESS ROAD #	STATION RANGE	EXISTING ROAD WIDTH (W) (FT)	ROAD SURFACE	LIMITS OF DISTURBANCE WIDTH (L) (FT)
AR-071	0+00 - 0+20	N/A	PAVEMENT	30
AR-071	0+20 - 4+00	N/A	GRASS	30
AR-071	4+00 - 8+00	N/A	AG FIELD	30
AR-071	8+00 - 8+50	N/A	AG FIELD	VARIES
AR-071	8+50 - 17+46	N/A	AG FIELD	30
AR-071A	0+00 - 0+25	APRON	PAVEMENT	APRON
AR-071A	0+25 - 9+20	24	PAVEMENT	30

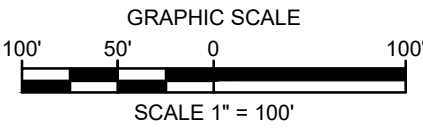

- NOTES:
1. THE CONTOURS AND IMAGERY SHOWN WERE PROVIDED BY PICTOMETRY, 2015. ADDITIONAL CONTOURS AND IMAGERY SUPPLEMENTED FROM PASDA.
 2. EXISTING FEATURE SURVEYED PERFORMED BY MOTT MACDONALD 2015 THRU 2018. ADDITIONAL FEATURES DIGITIZED FROM IMAGERY. ALL LOCATIONS ARE APPROXIMATE AND SHALL BE VERIFIED BY CONTRACTOR.
 3. PROPERTY LINES DEPICTED ON THIS PLAN ARE BASED ON GIS TAX MAP DATA AND RECTIFIED PROPERTY LINES AND ARE NOT THE RESULT OF A BOUNDARY SURVEY.
 4. WATERBODY INFORMATION PROVIDED BY AECOM 2015 THRU 2018.

REFERENCE DRAWINGS		REVISIONS				PROJECT ENGINEER STAMP	
DWG. NO.	TITLE	NO.	DESCRIPTION	DATE	DRAWN	CK	APPR
000-03-01-141	ALIGNMENT SHEET	A	ISSUED FOR PADEP	10/2018	RJR (MM)	AJD (MM)	MJD (MM)
000-03-01-142	ALIGNMENT SHEET	B	REVISED FOR PADEP	10/2019	AJD (MM)	MMM (MM)	MJD (MM)

APPROVALS	
DRAWN BY	DATE
RJR (MM)	10/15/2018
CHECKED BY	DATE
AJD (MM)	10/15/2018
ENG. APPROVAL	DATE
MJD (MM)	10/15/2018
P.M. APPROVAL	DATE

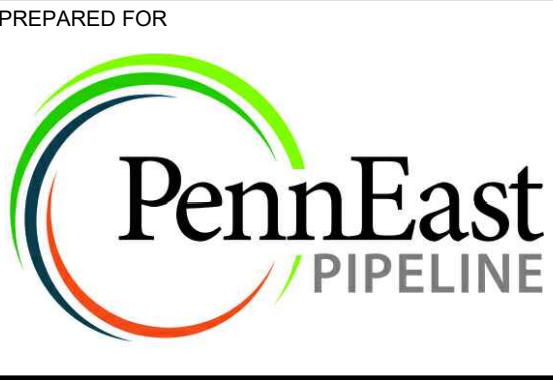

PENNEAST PIPELINE PROJECT		
SITE RESTORATION PLAN PIPEYARD DETAIL PIPEYARD - PE-D-05 & PE-D-06 NORTHAMPTON COUNTY, PENNSYLVANIA		
SCALE	DRAWING NO.	REVISION
1"=100'	000-03-04-005	B