

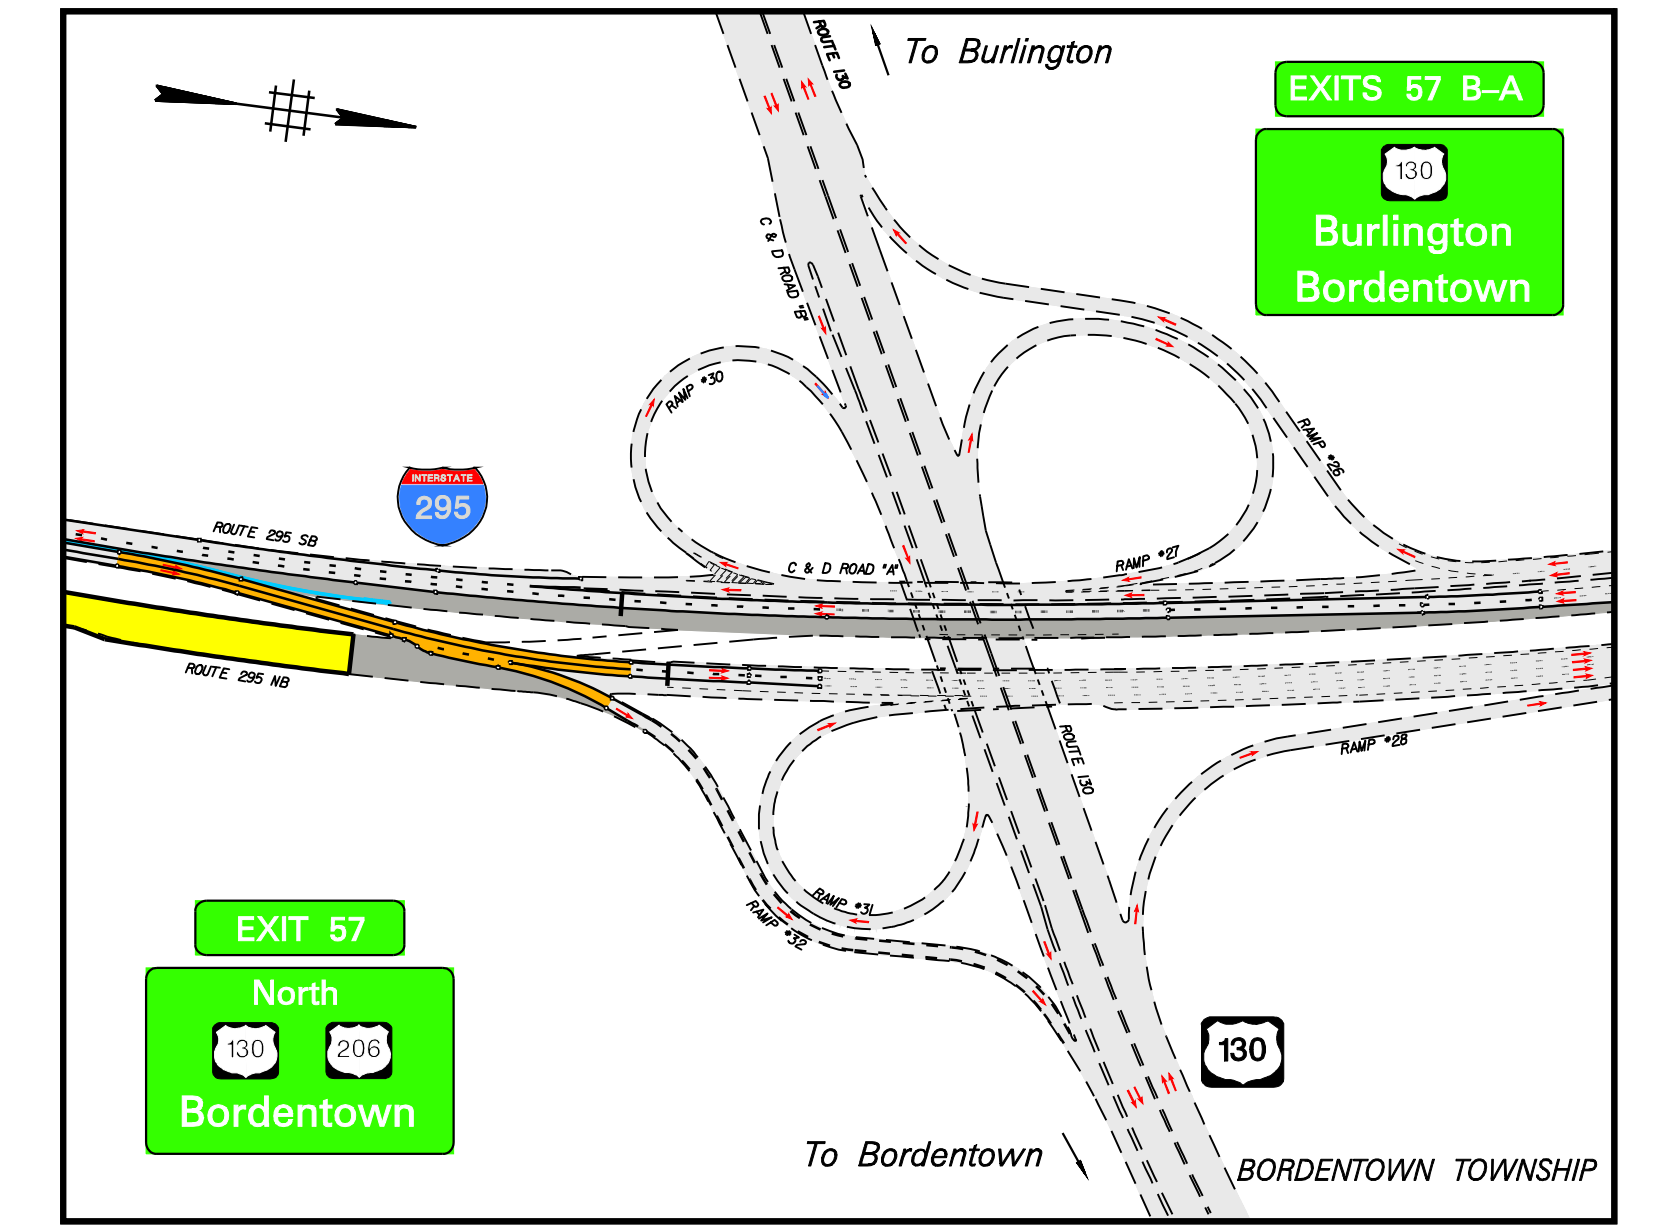
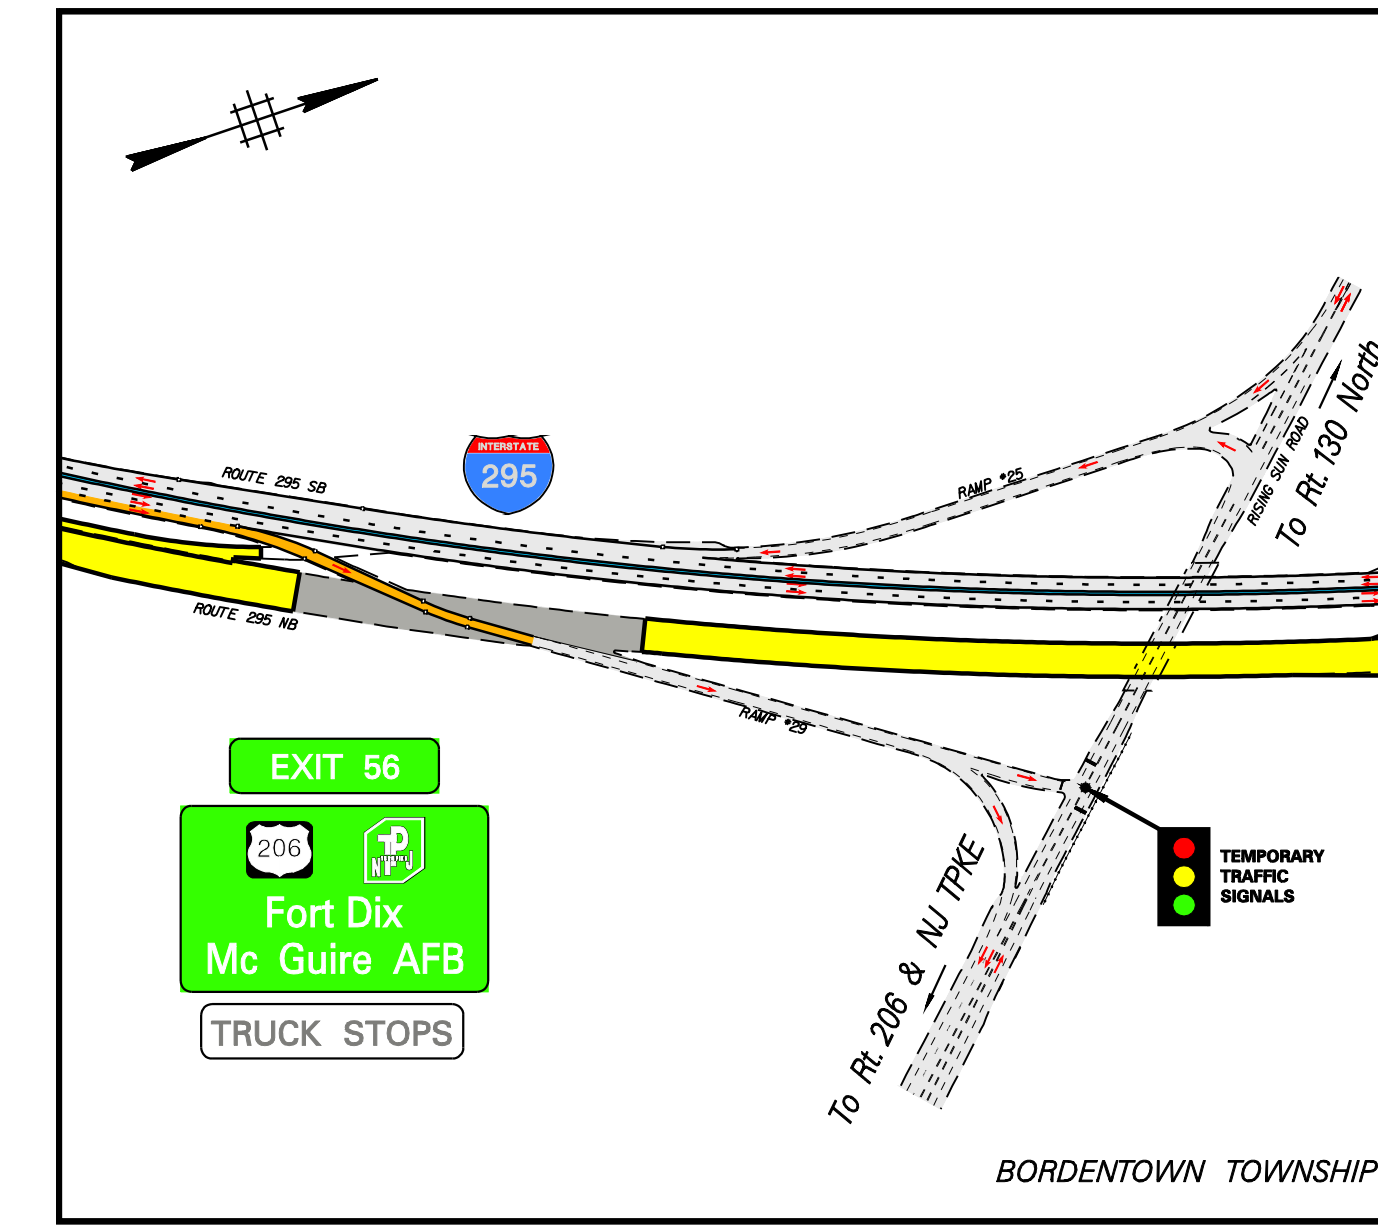
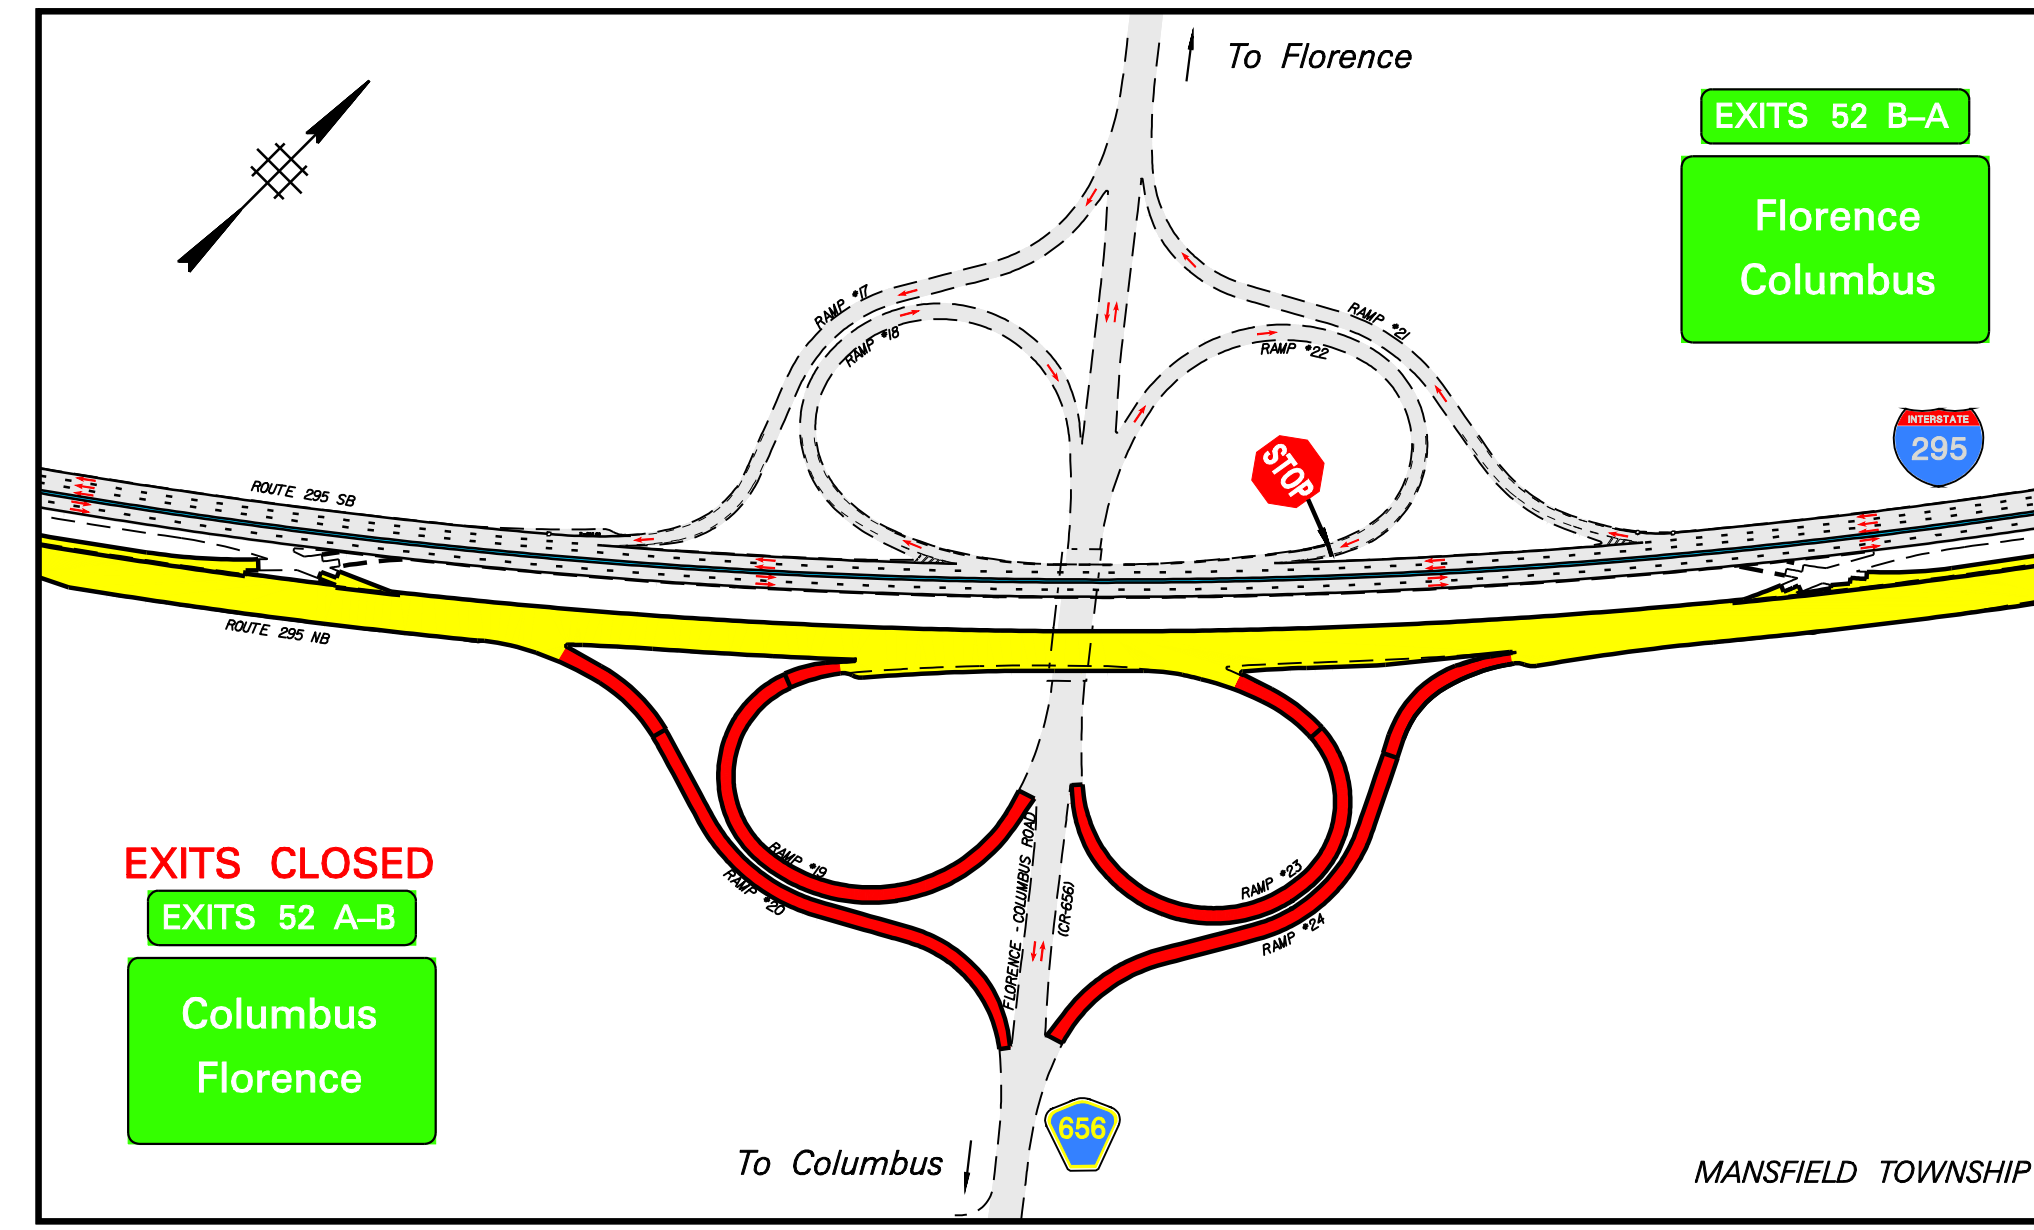
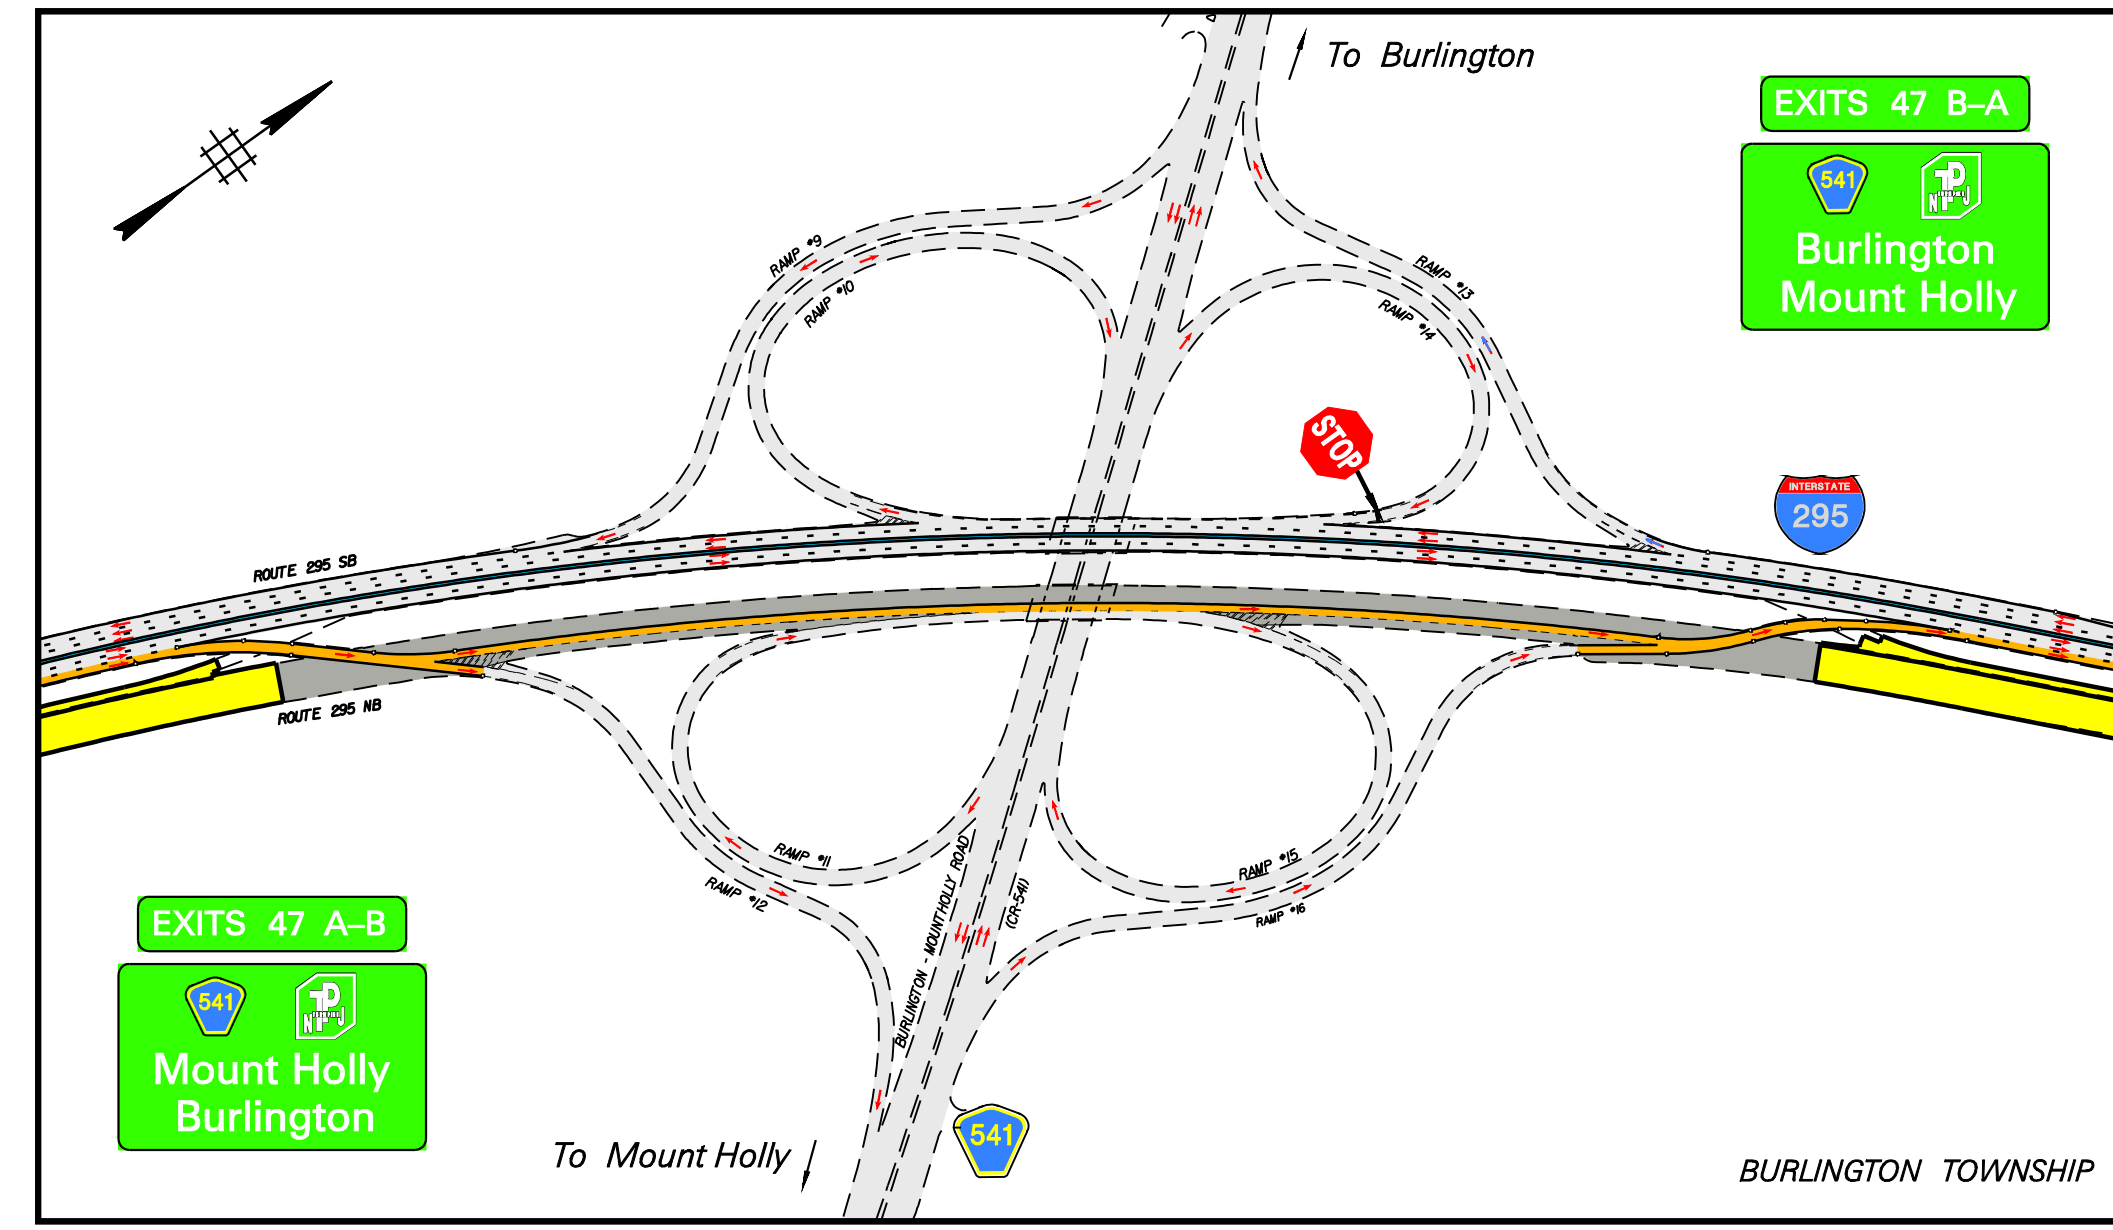
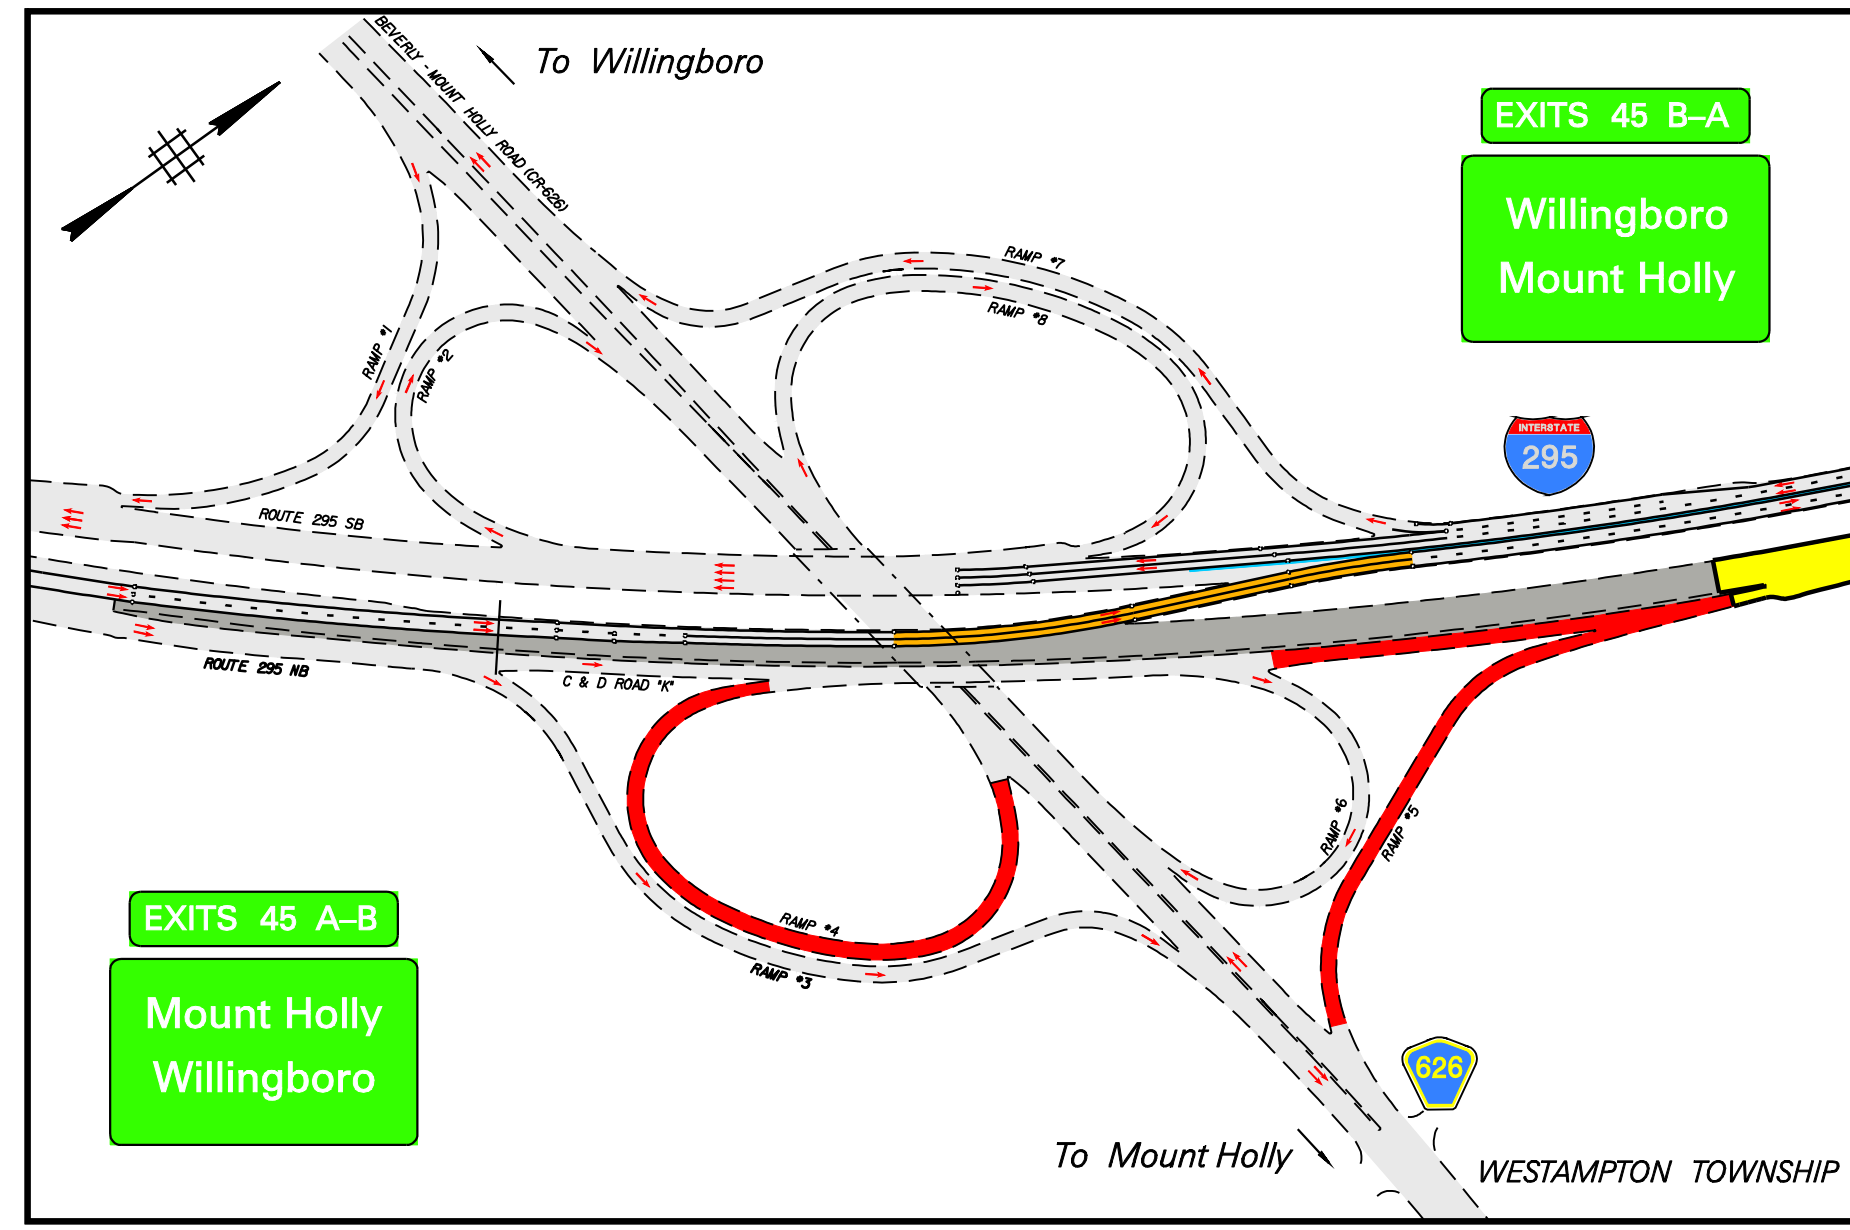
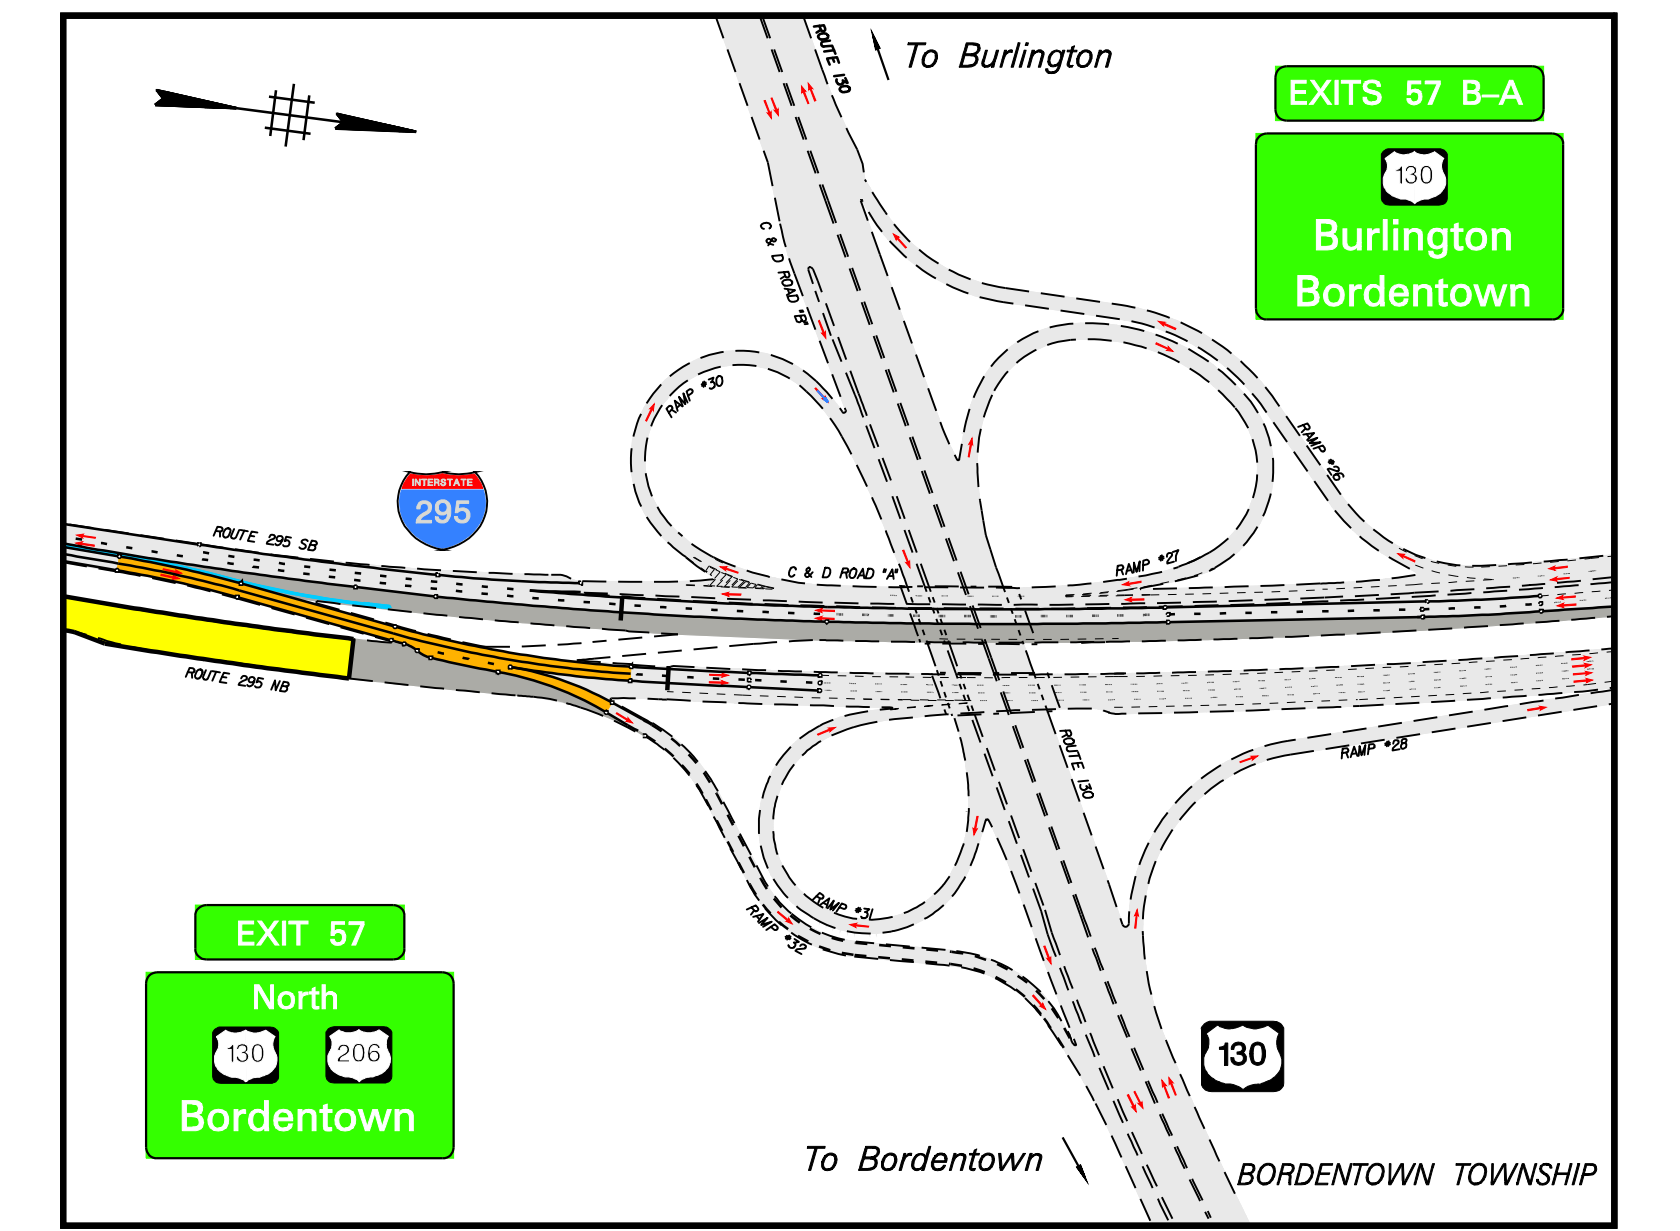
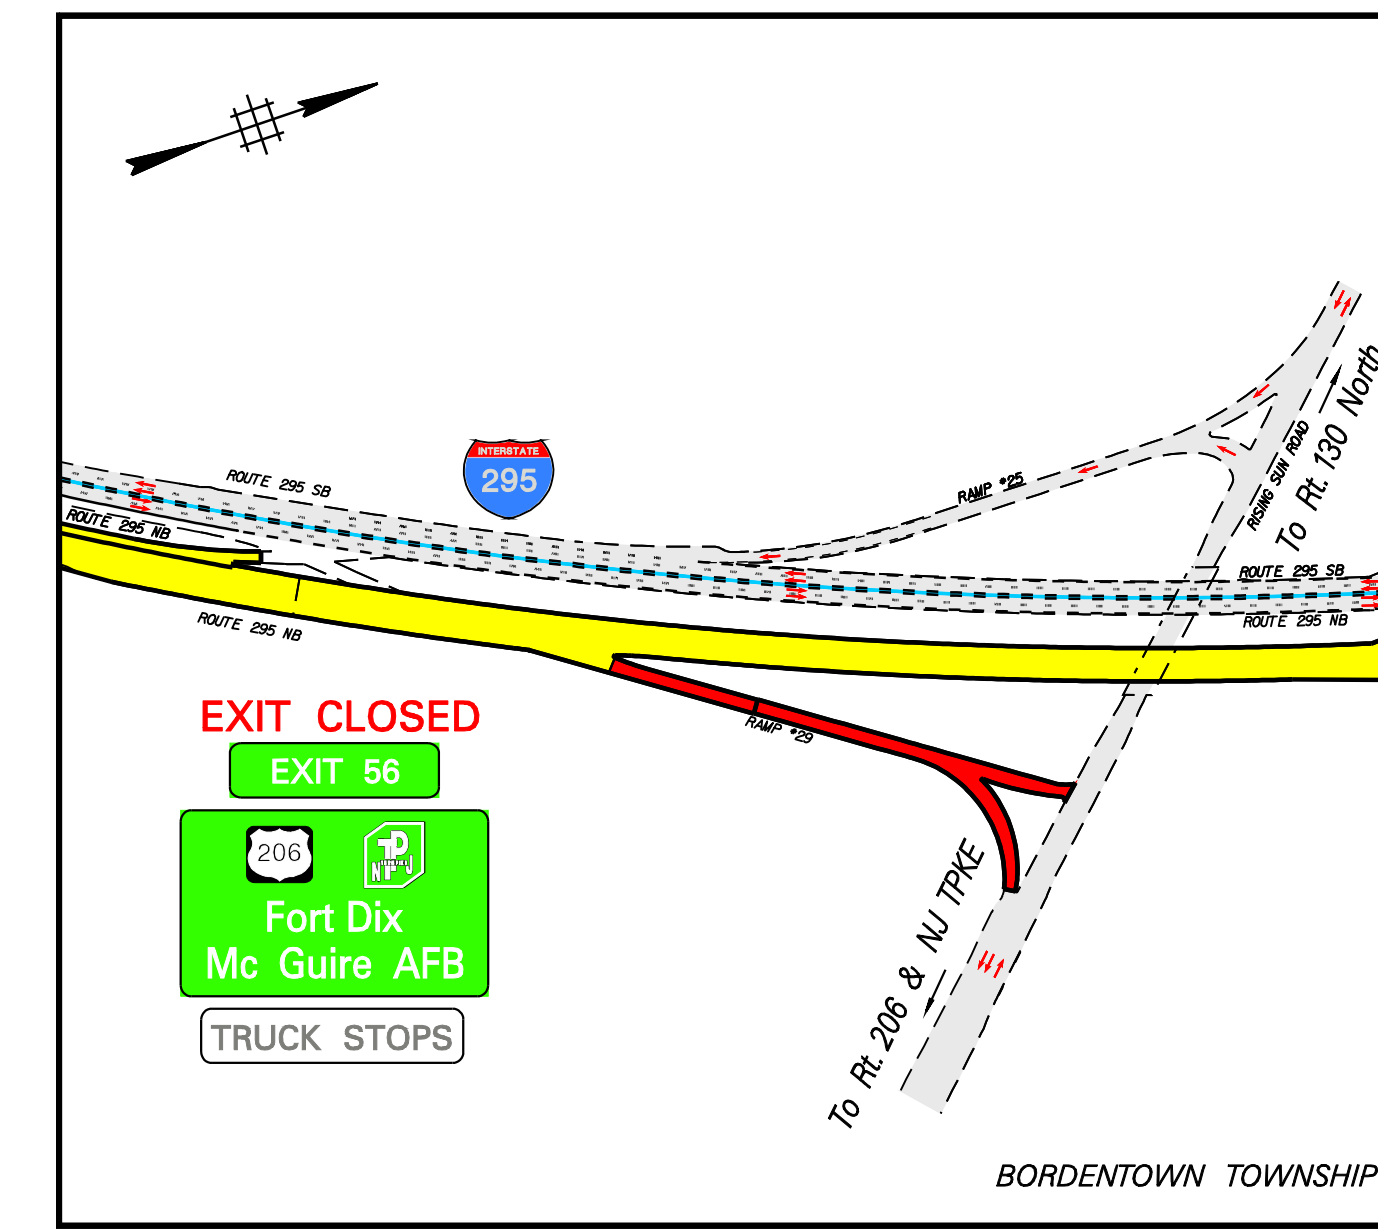
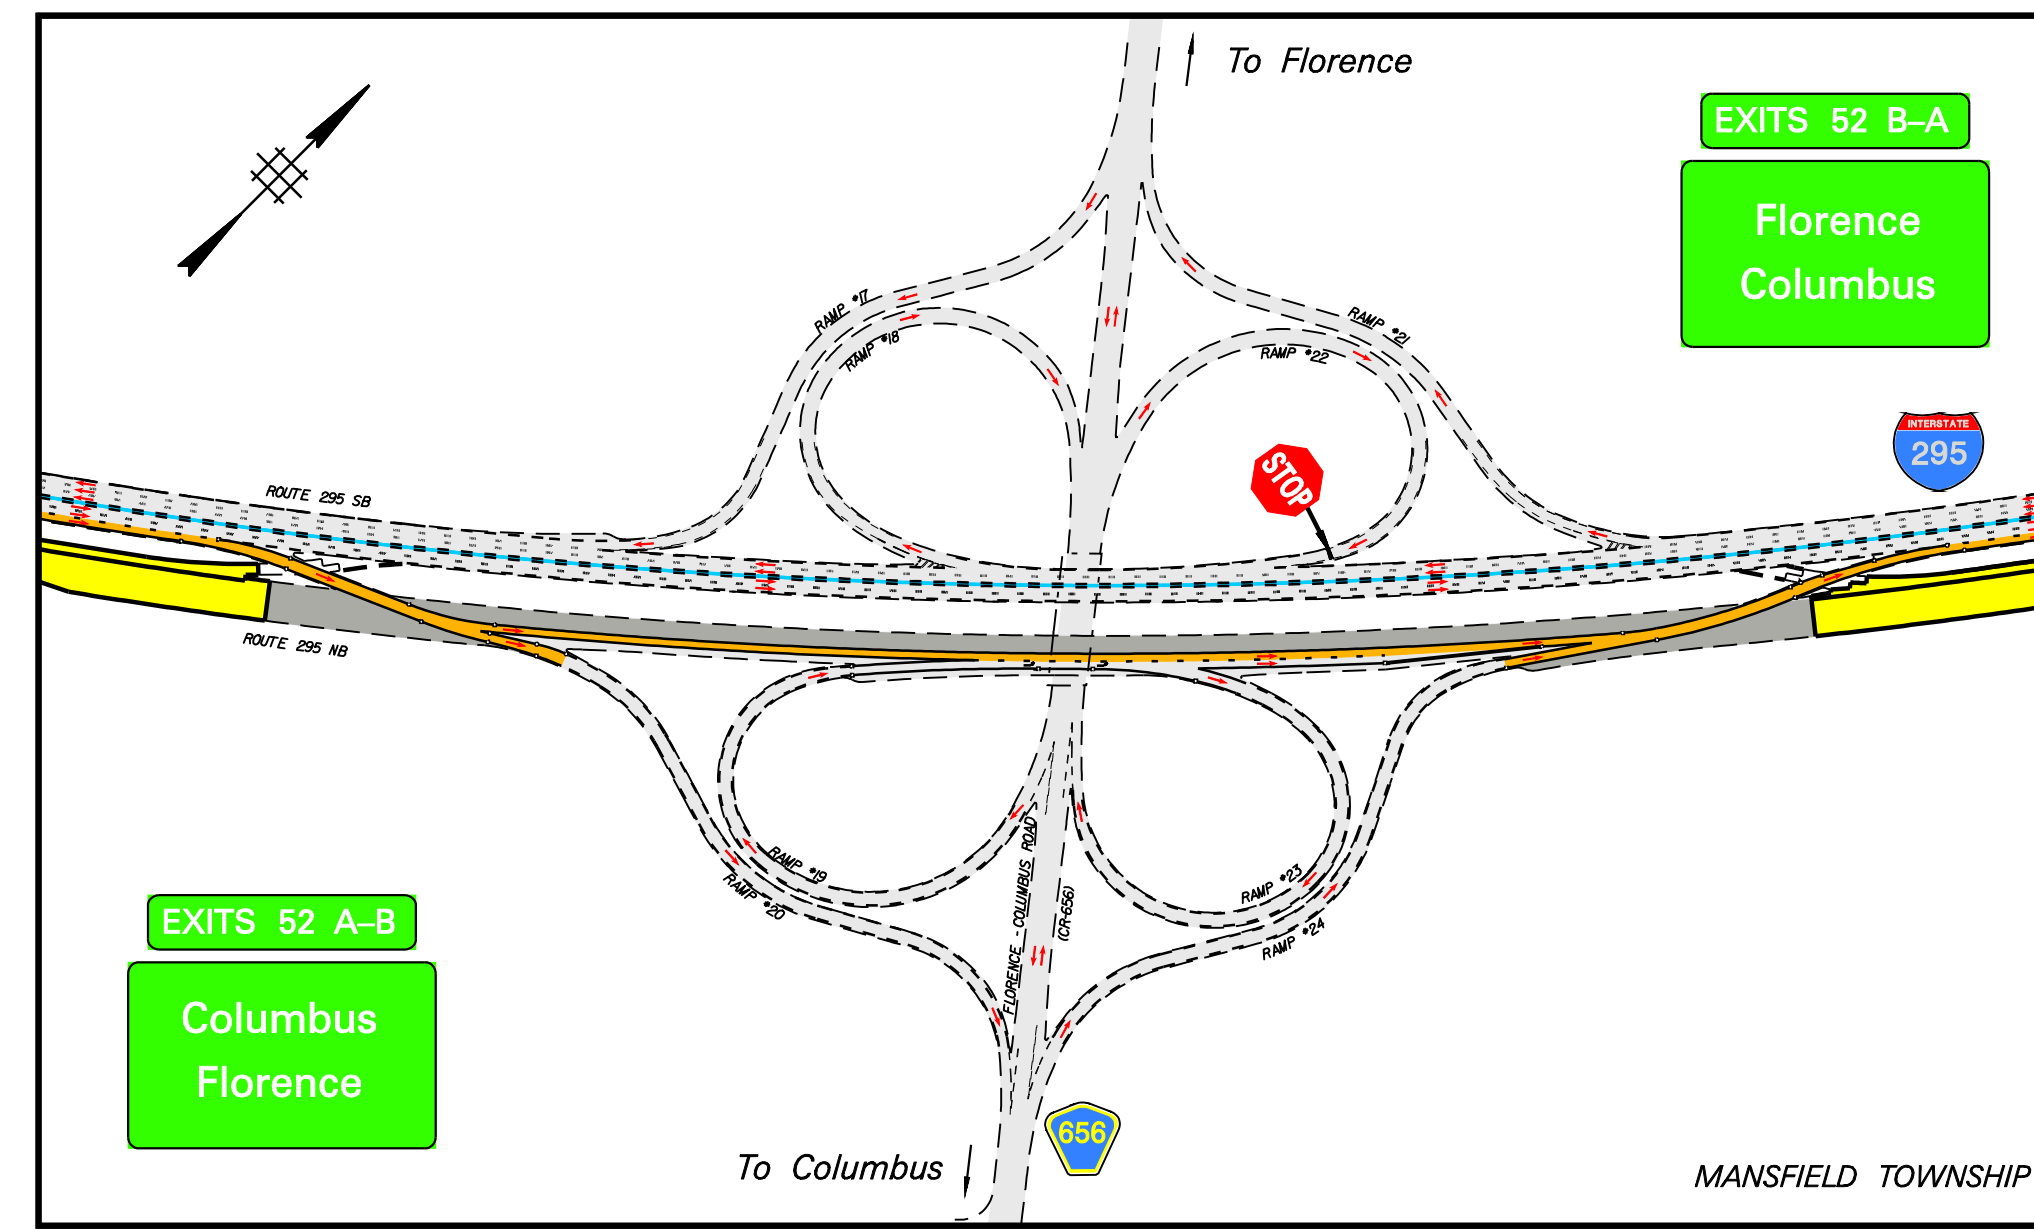







STAGE 2A

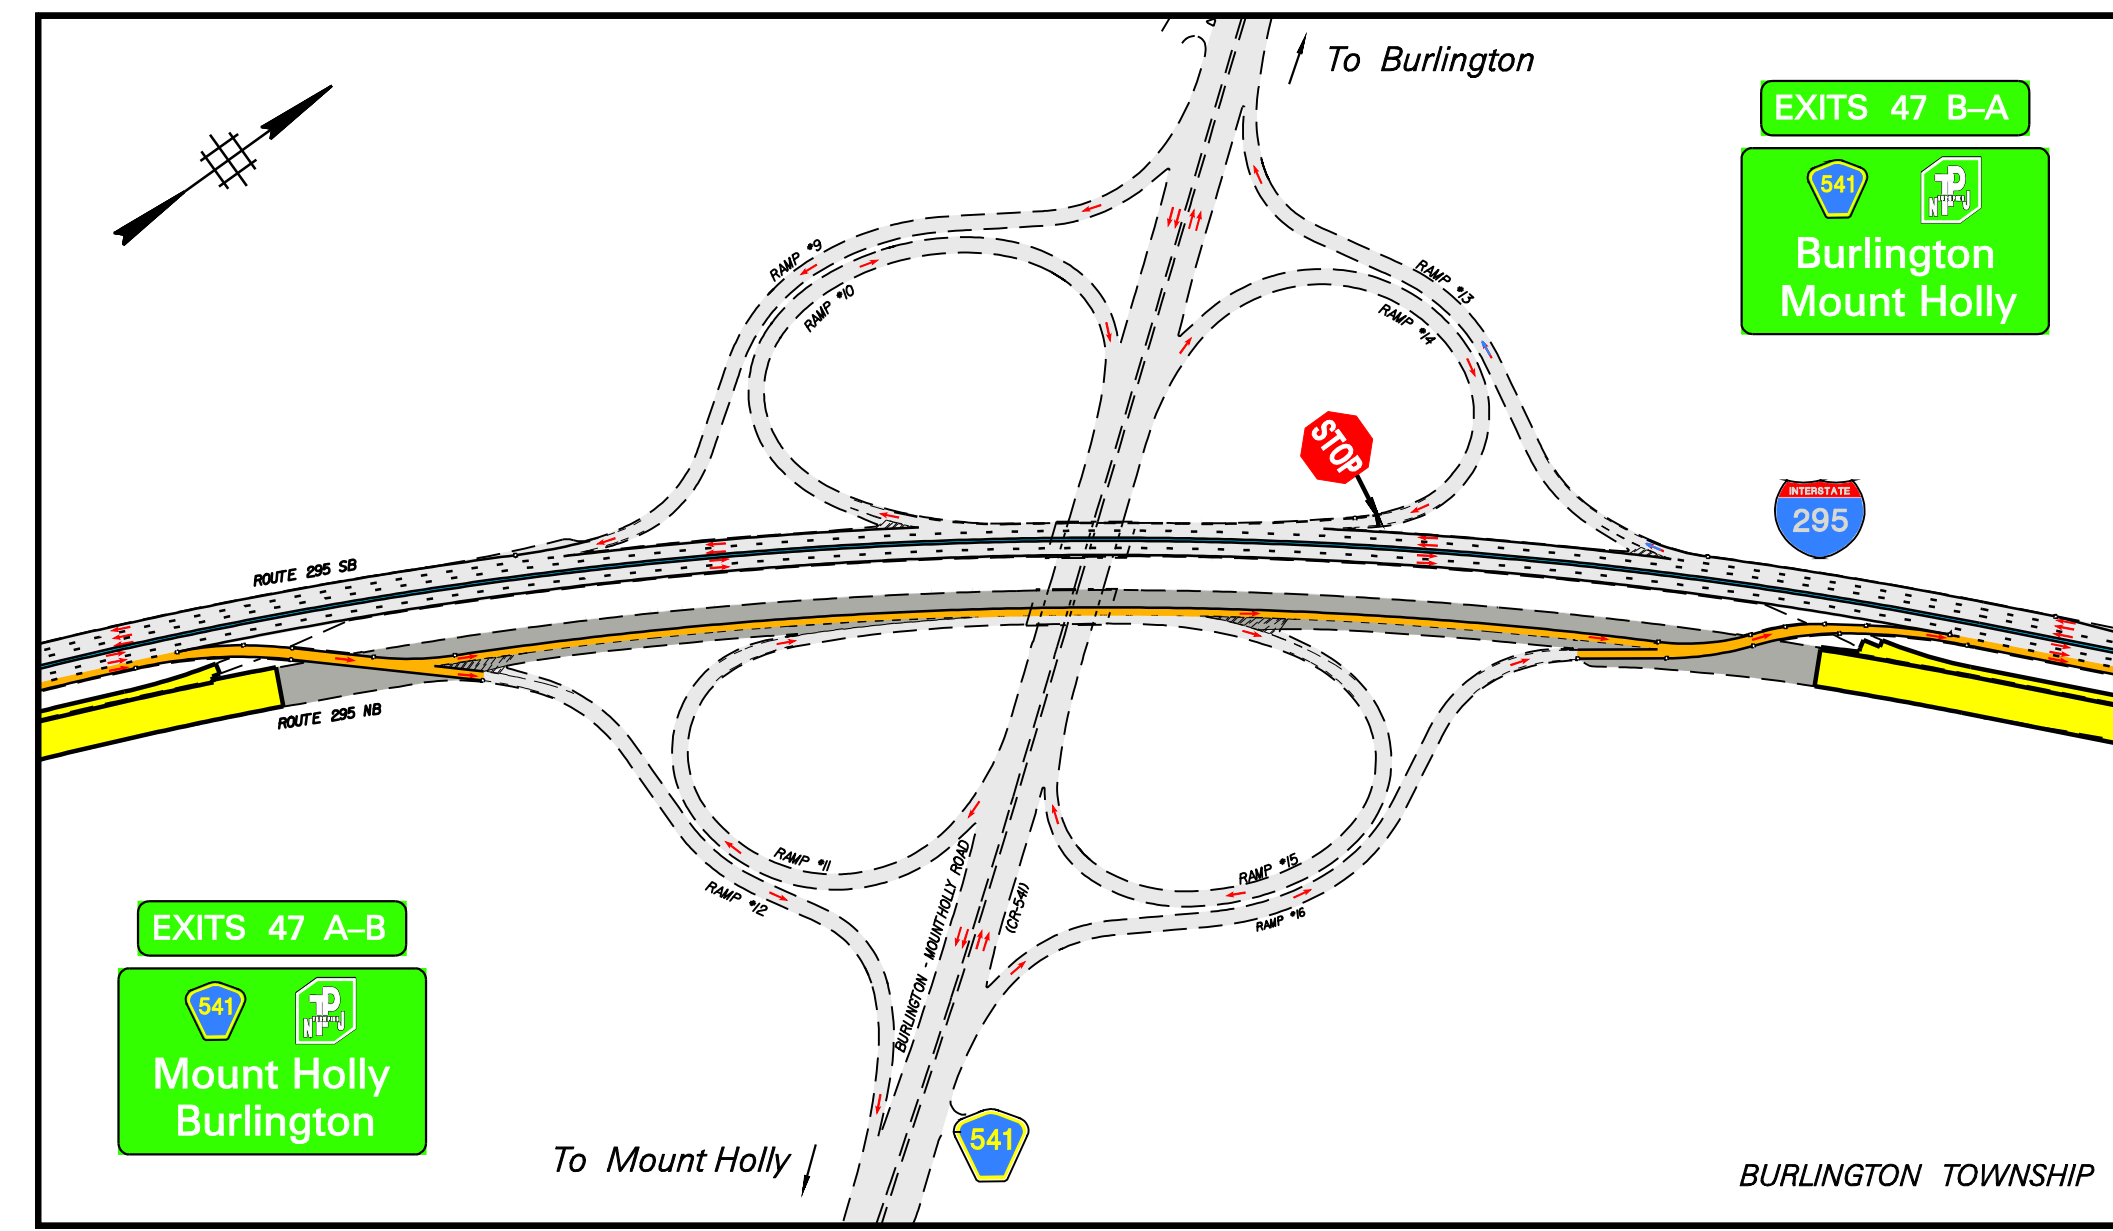

STAGE 2B

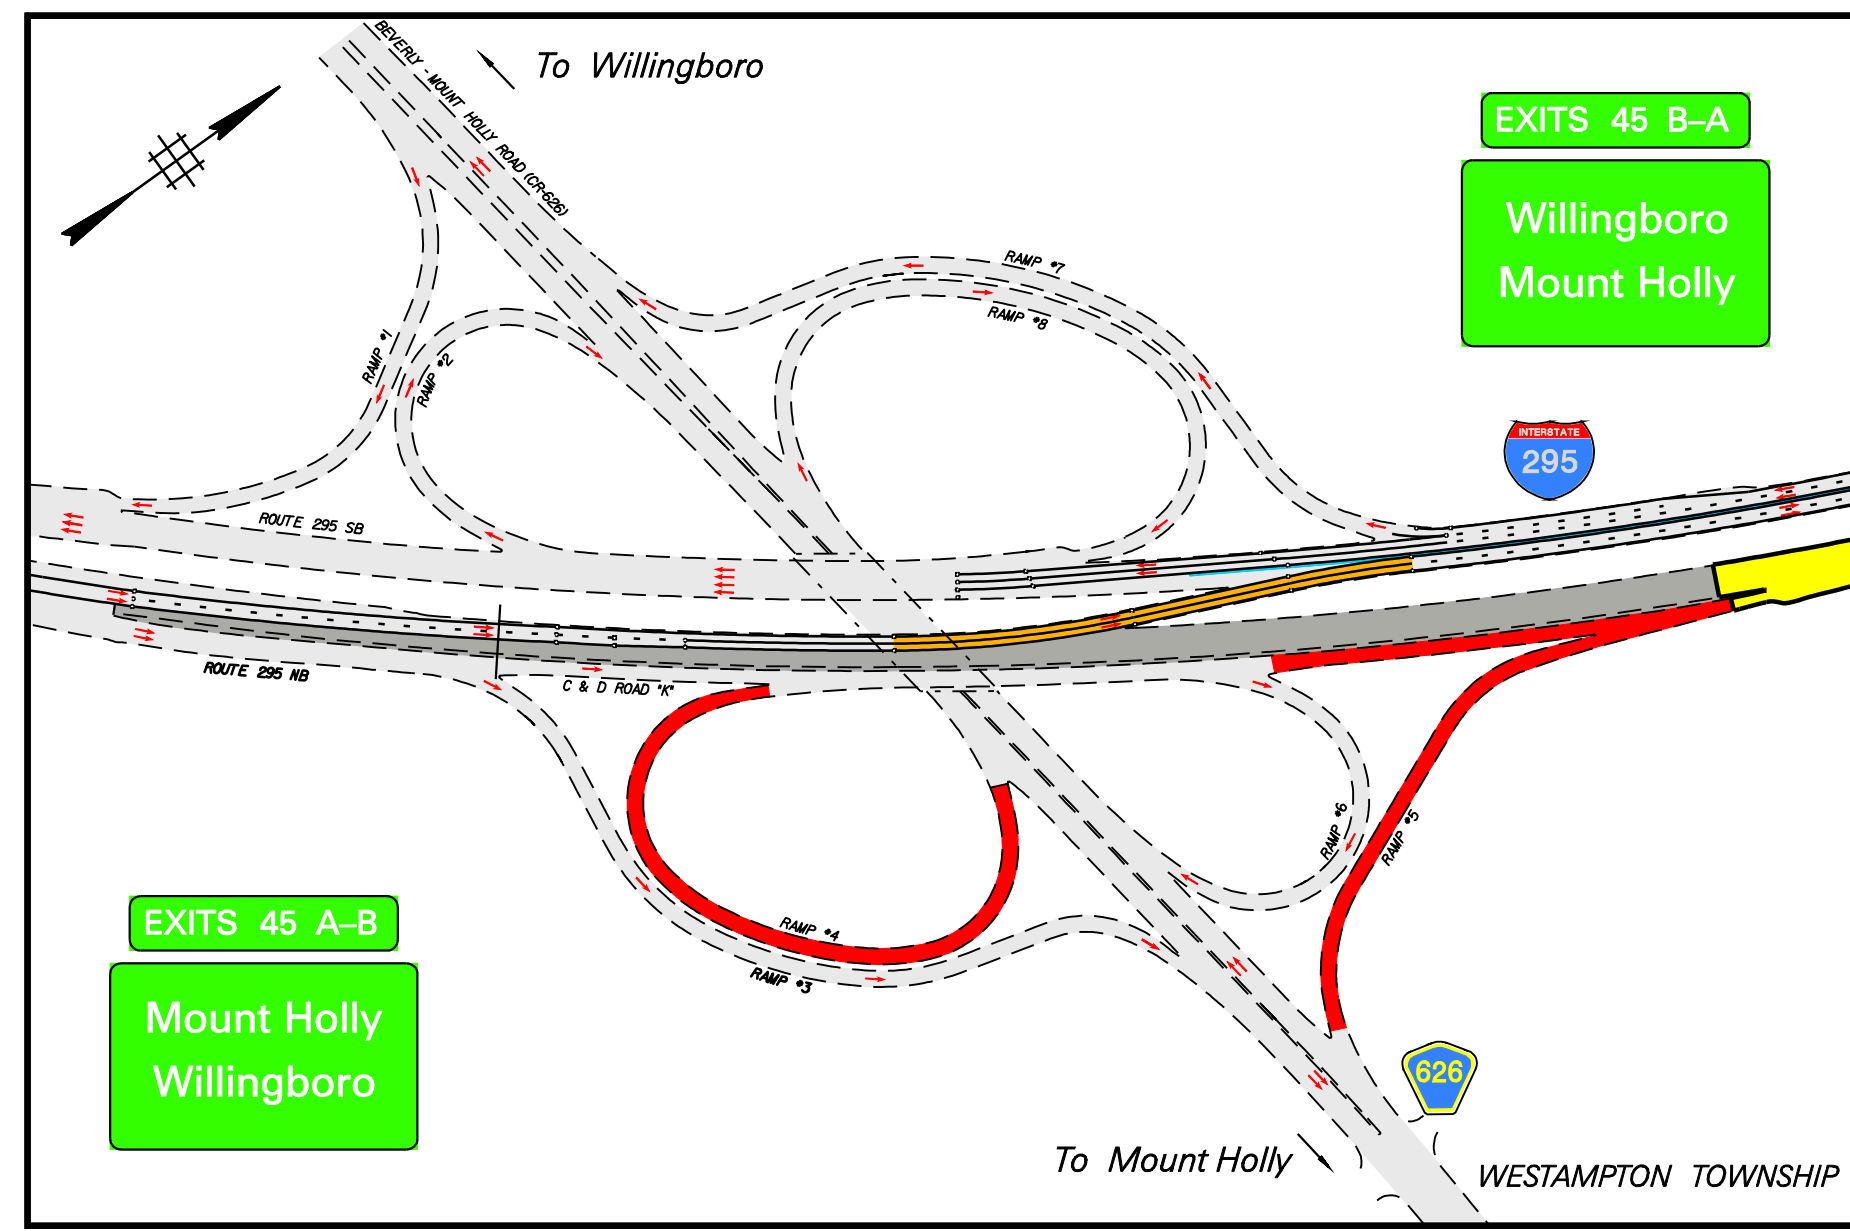

STAGE 2C

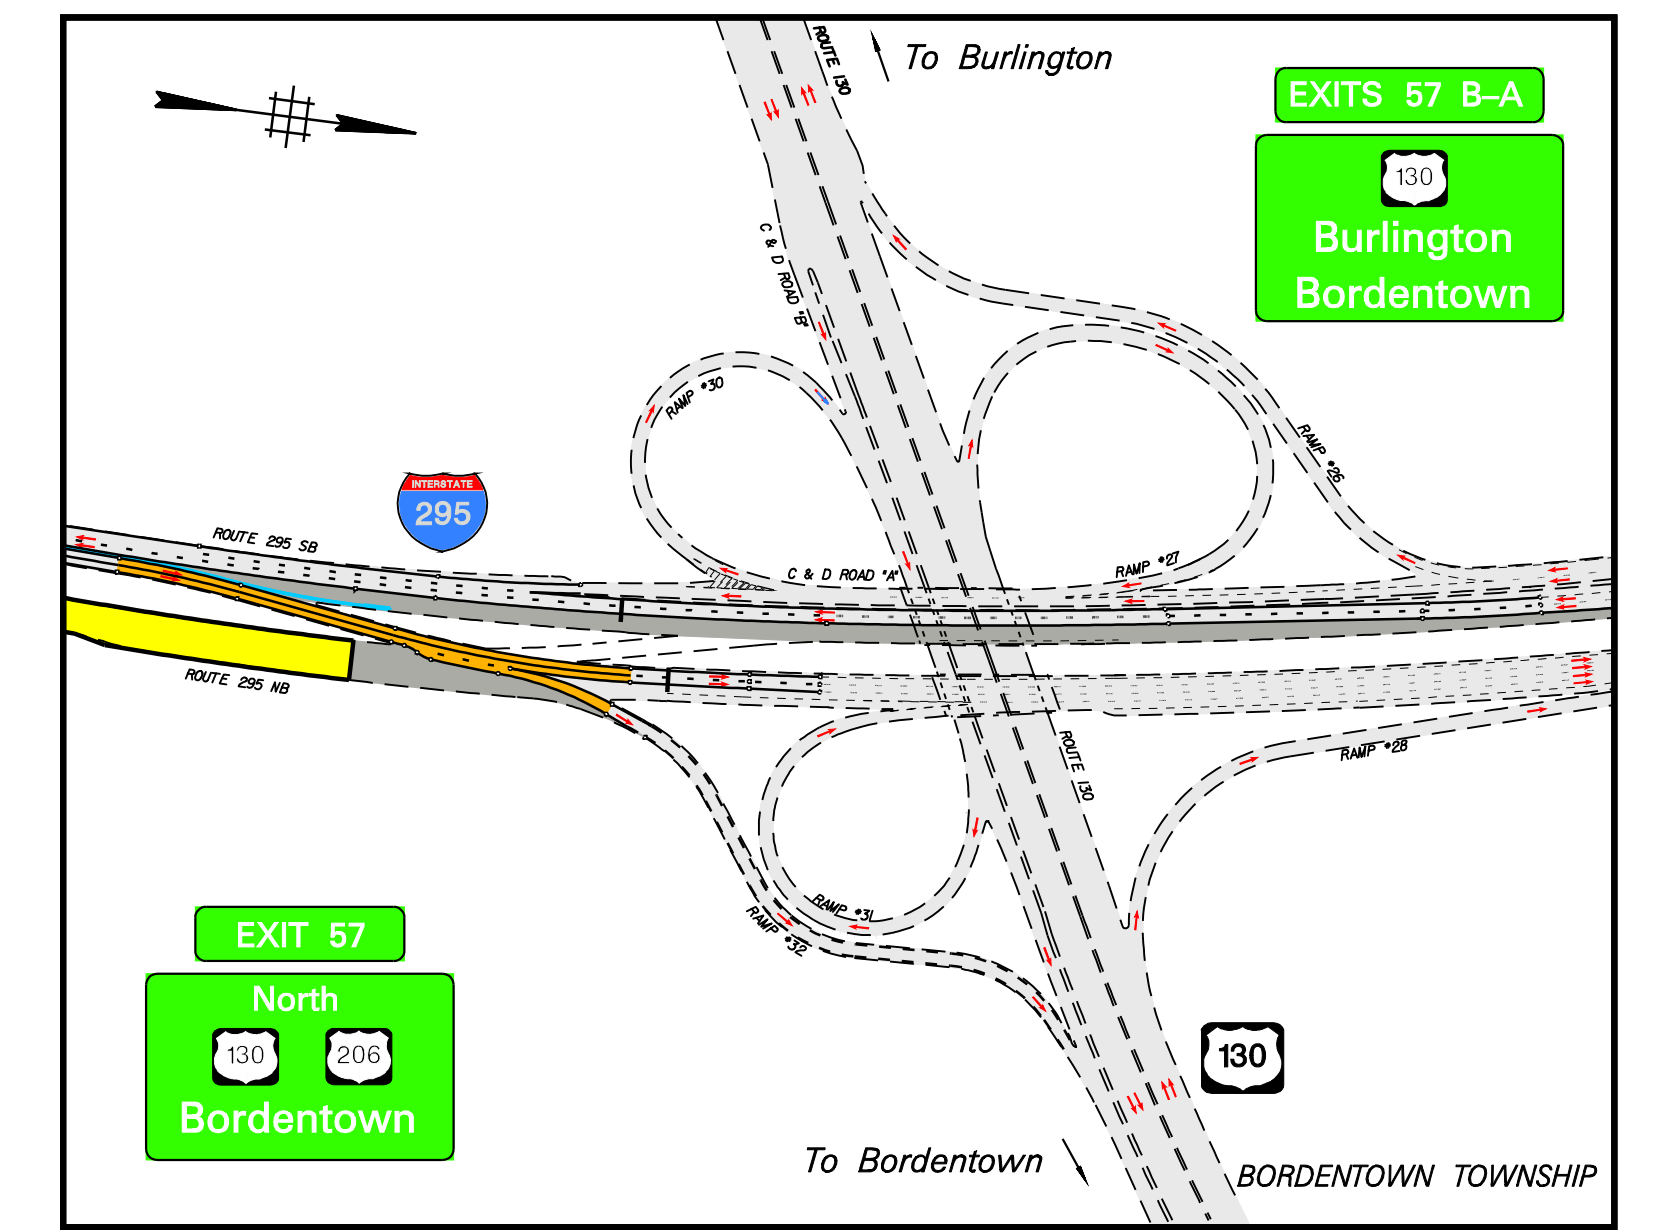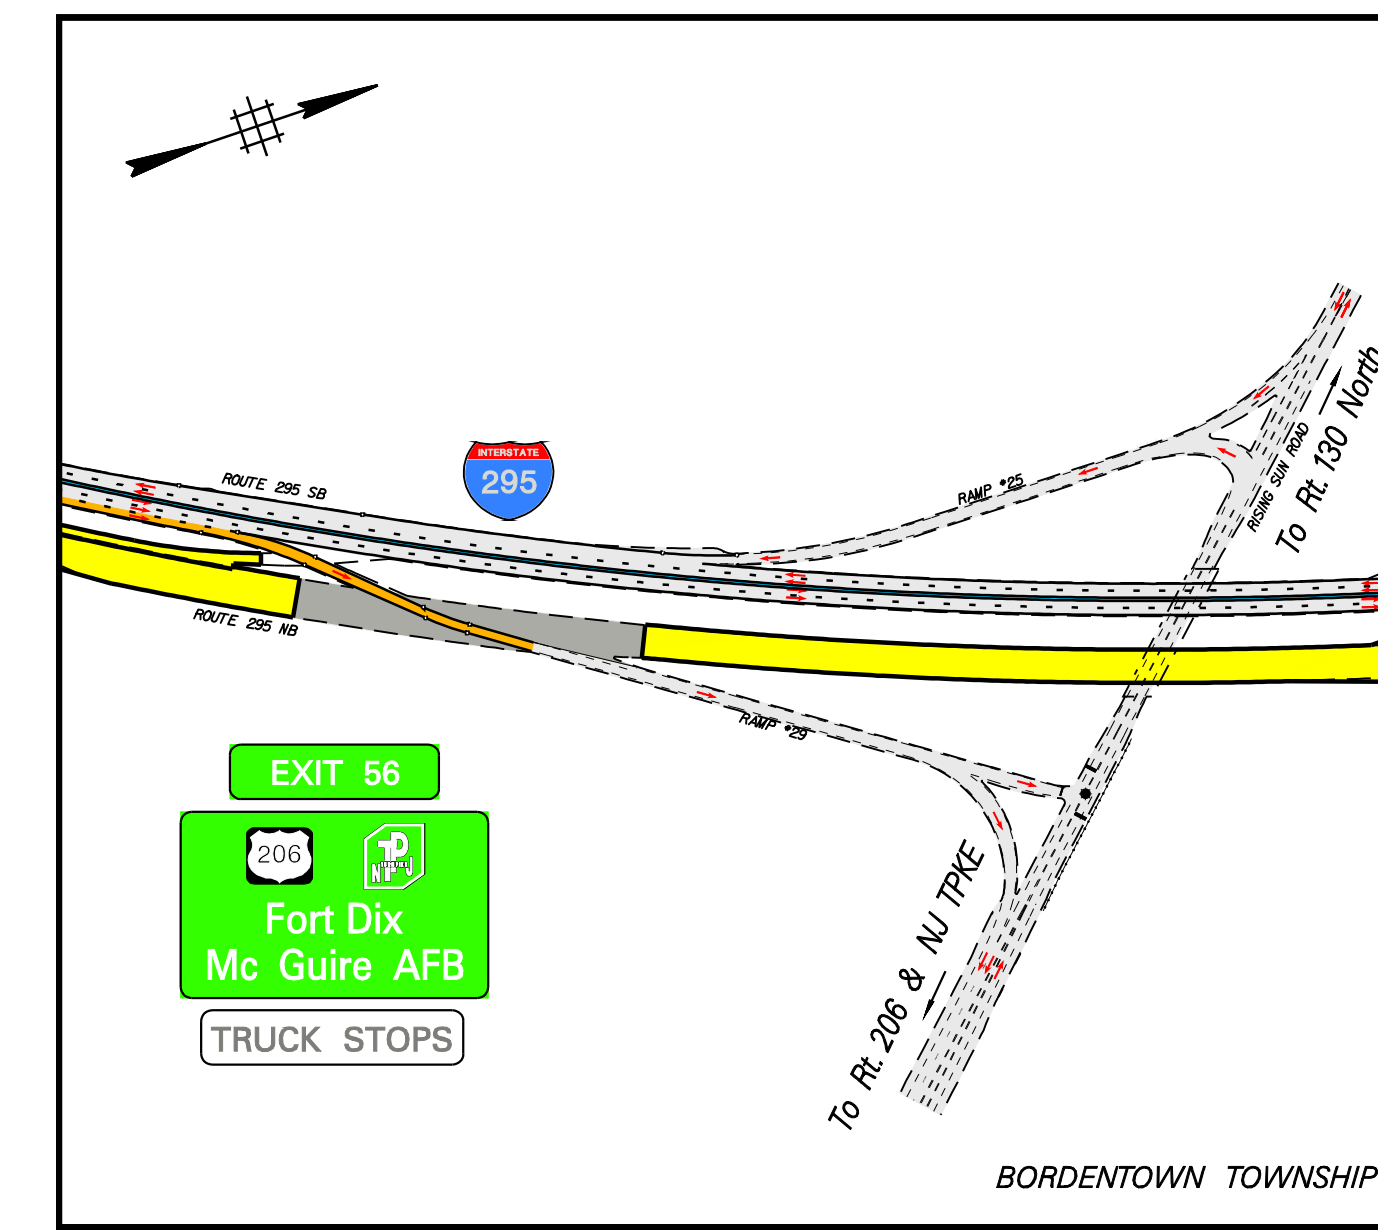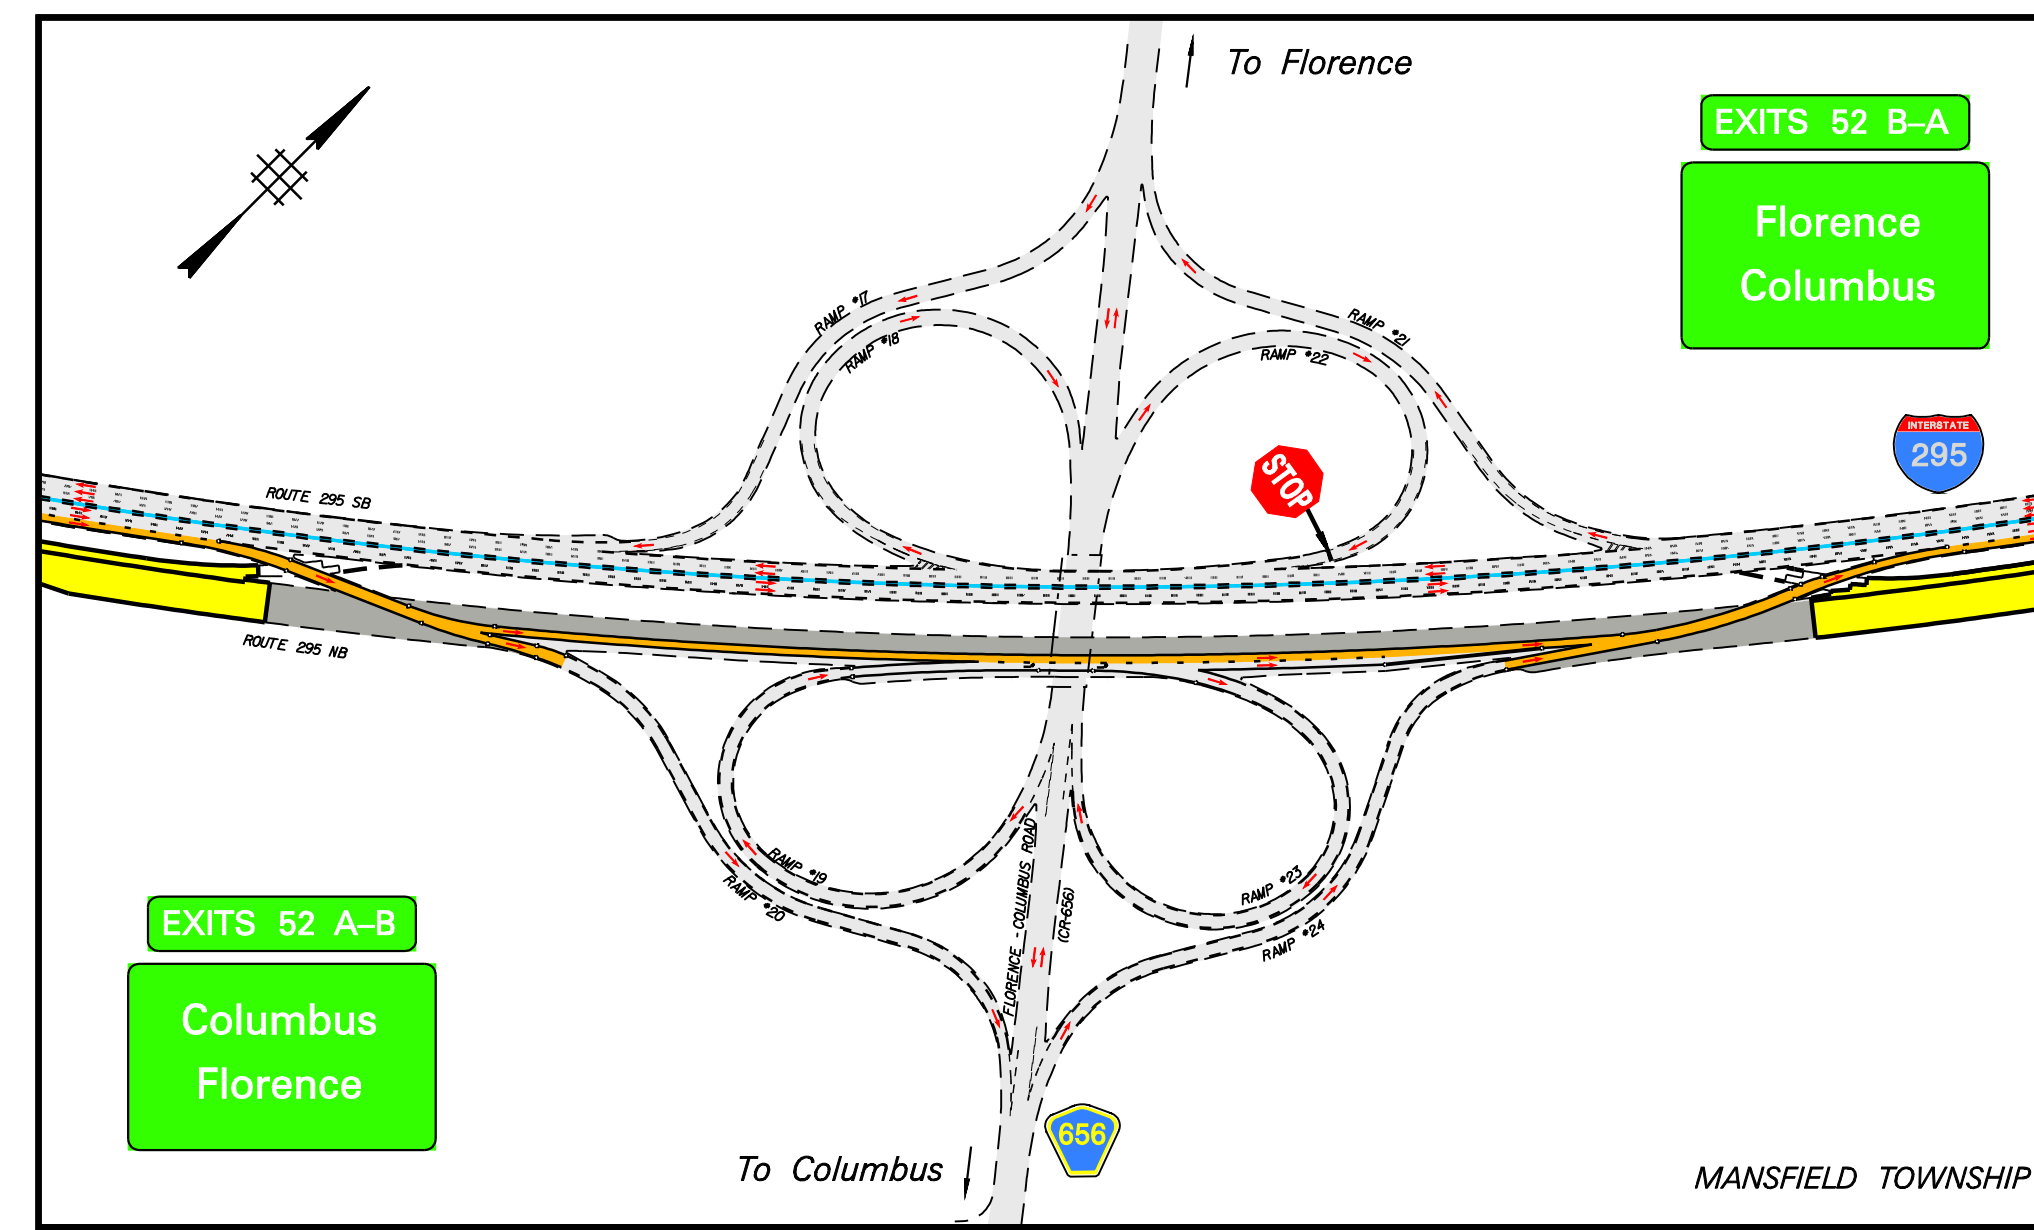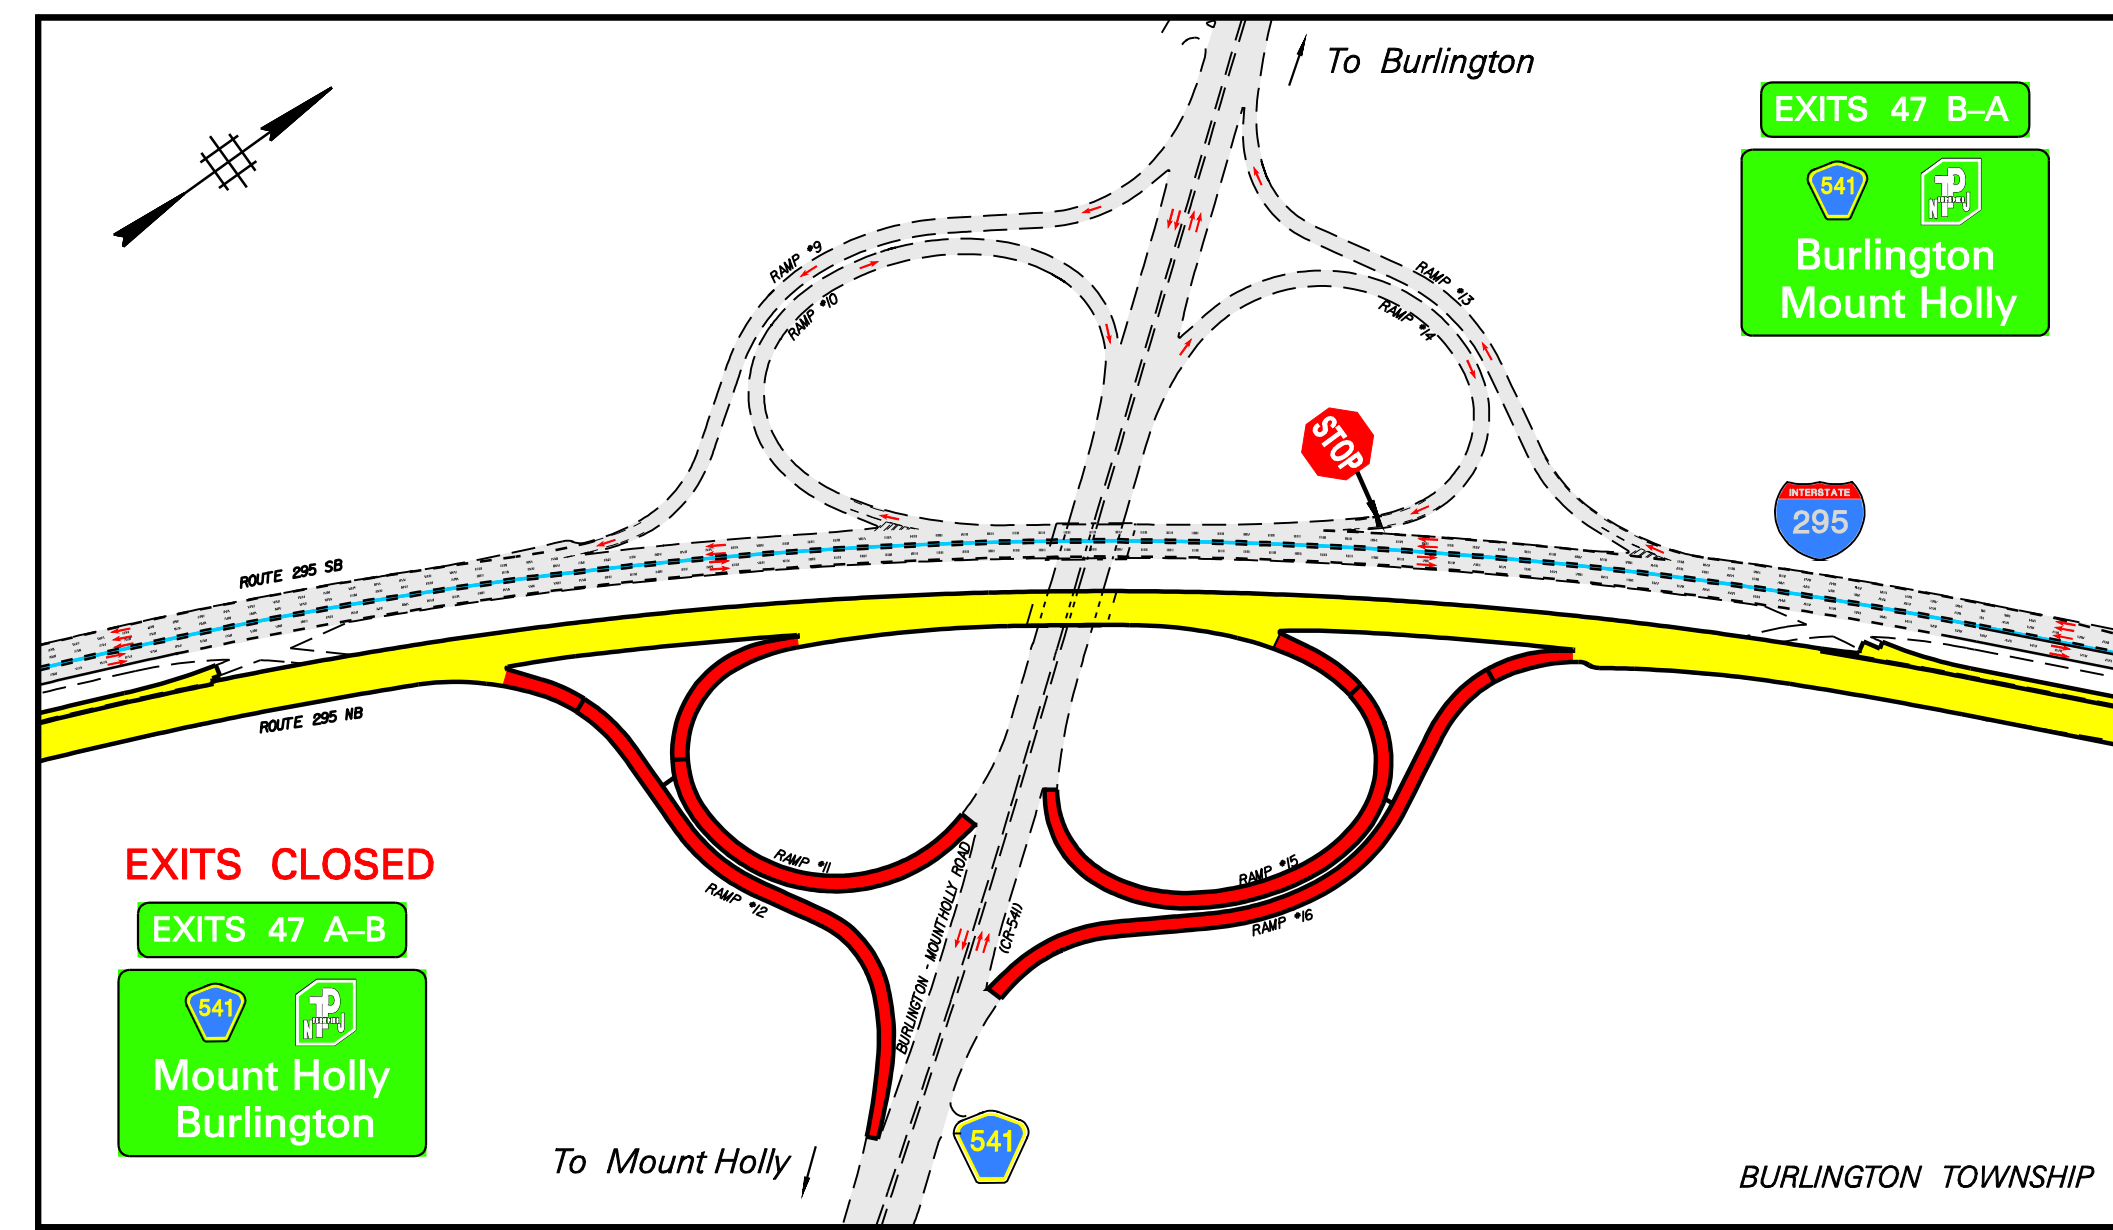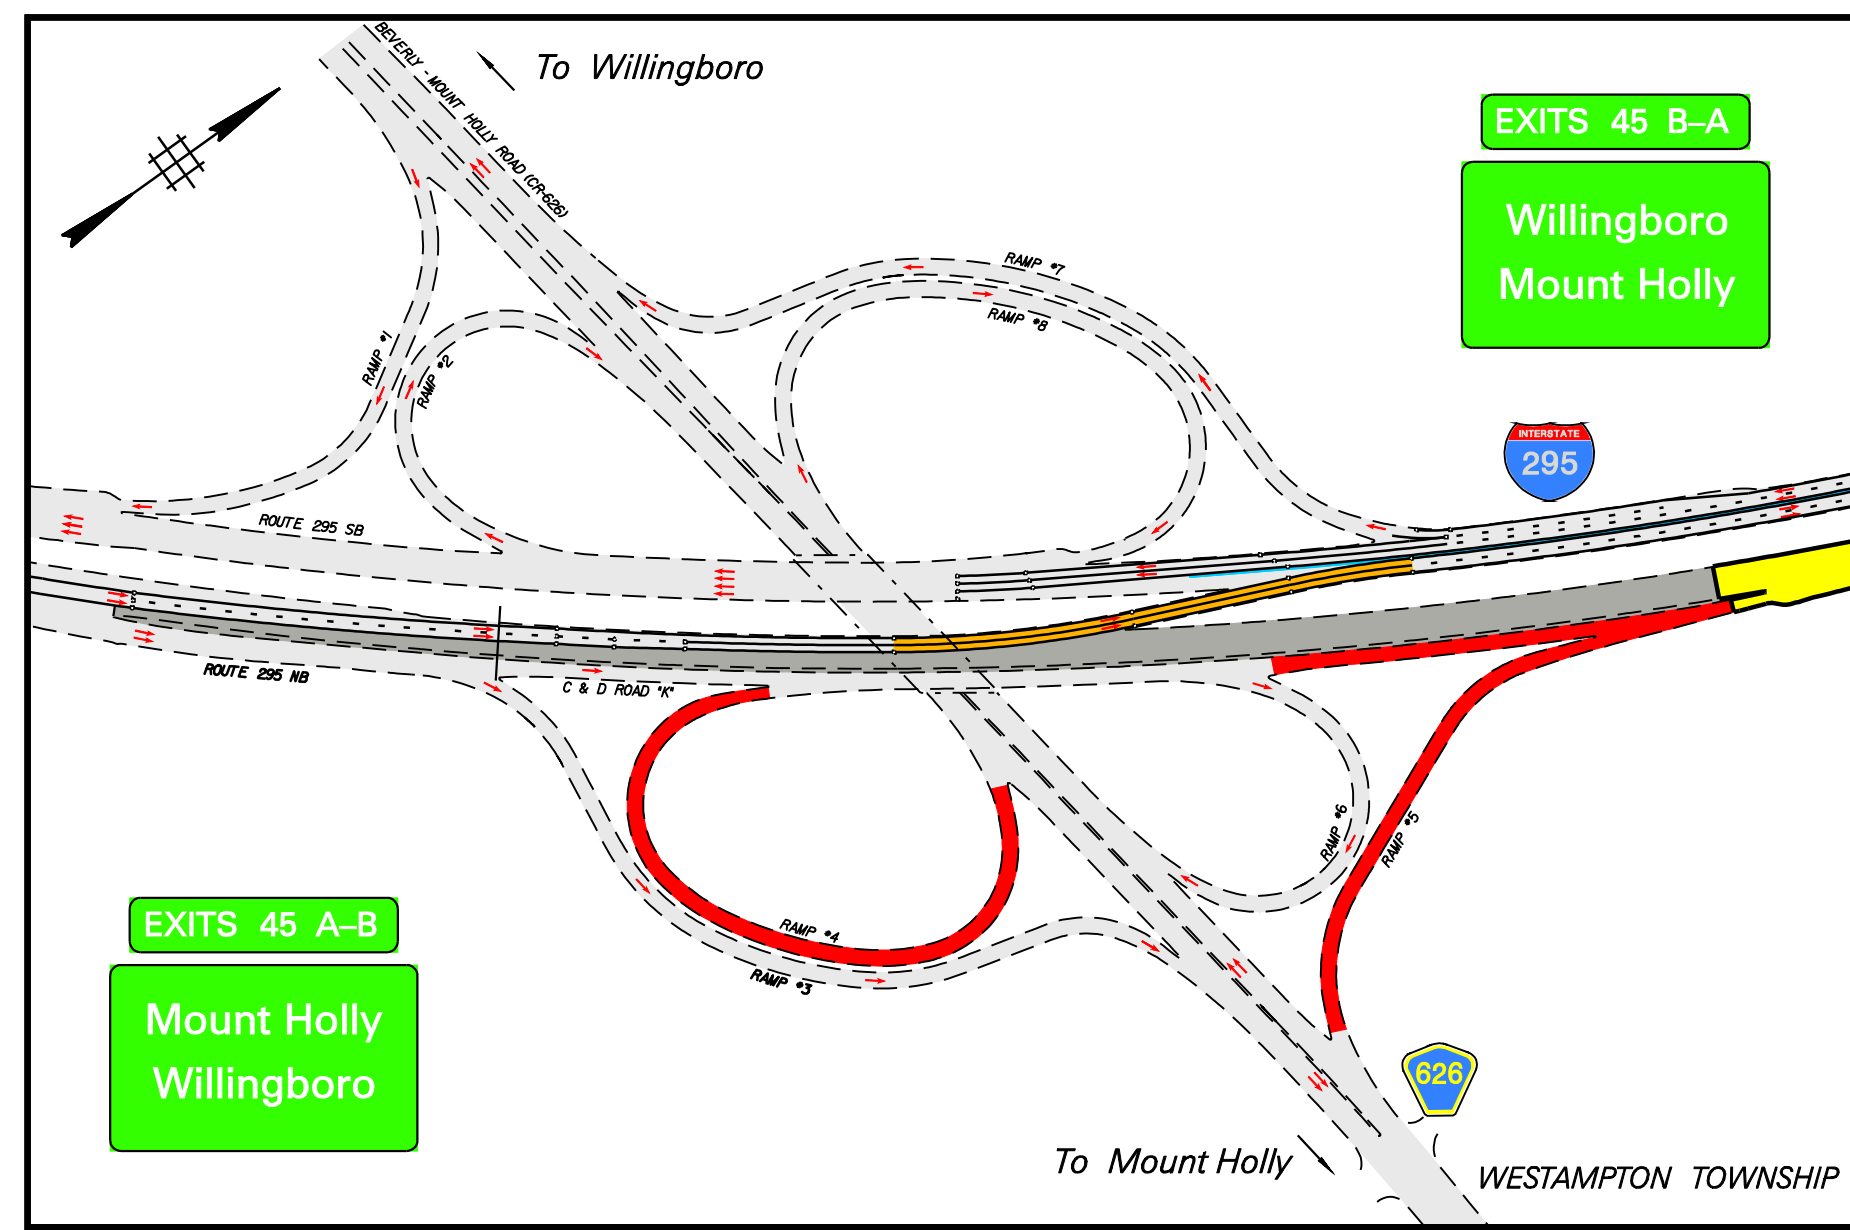

LEGEND

- WORK AREA
- RAMP CLOSED
- TRAFFIC FLOW
- CONSTRUCTION BARRIER CURB
- OPEN ROADWAYS AND RAMPS
- INACCESSIBLE ROADWAY
- TEMPORARY DIVERSIONARY ROADS (CROSSOVERS)

