




New Jersey  
 Department Of Transportation  
 ROUTE 52  
**ALTERNATIVE 9A**  
 OPTION 1


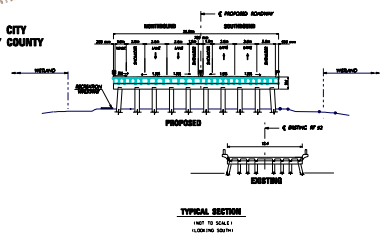


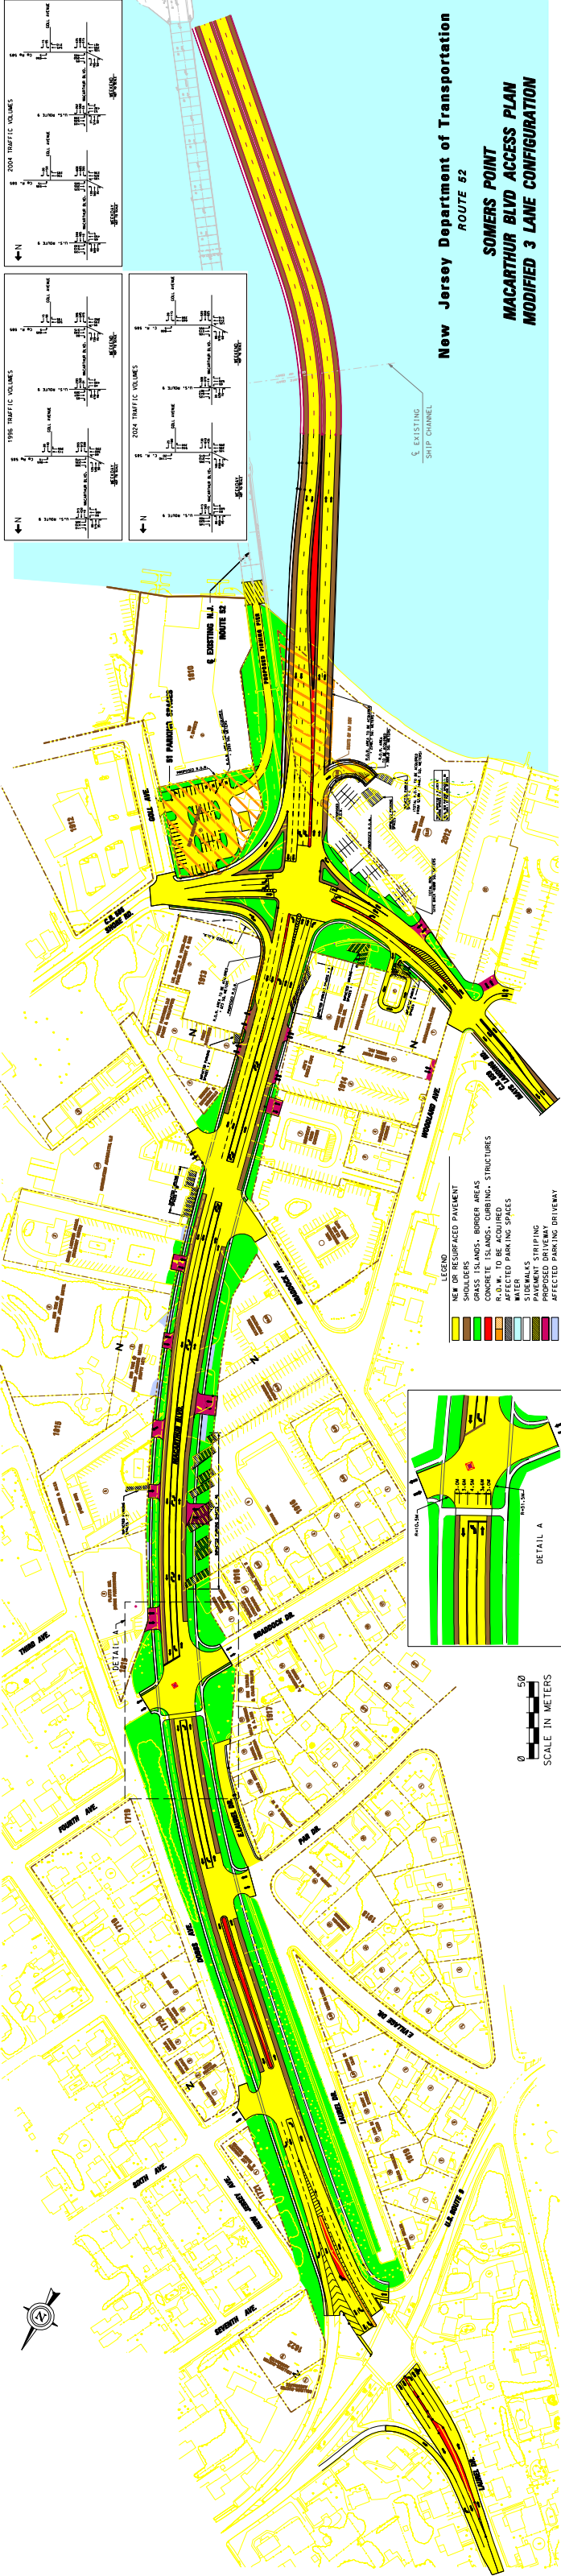

New Jersey Department of Transportation  
ROUTE 52  
**SOMERS POINT**  
**MACARTHUR BLVD ACCESS PLAN**  
**MODIFIED 3 LANE CONFIGURATION**

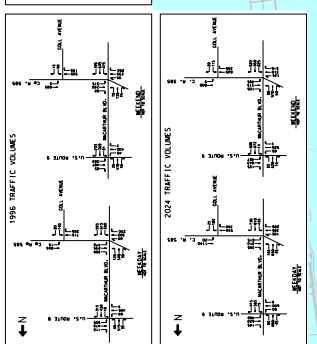







- NEW OR RESURFACED PAVEMENT
- SHOULDERS - BORDER AREAS
- GRASS ISLANDS - CURBING - STRUCTURES
- CONCRETE ISLANDS - CURBING - STRUCTURES
- WATER
- AFFECTED PARKING SPACES
- SIGNALS STRIPING
- PROPOSED PARKING DRIVEWAY
- TRAFFIC SIGNAL

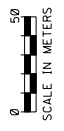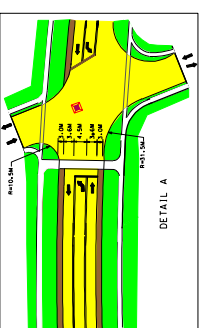

**New Jersey  
Department of Transportation**

**OPTION 2  
THROUGH STREET AT PALEN AVENUE**

**OCEAN CITY ACCESS PLAN**  
Route 52

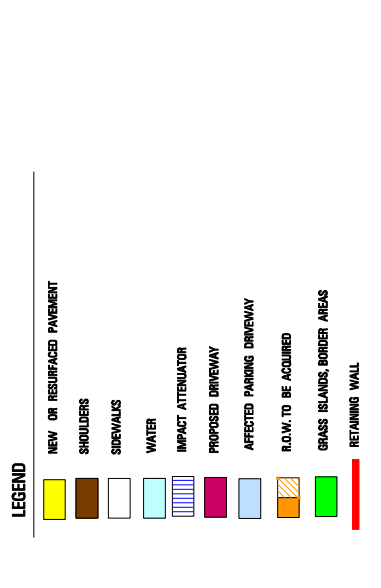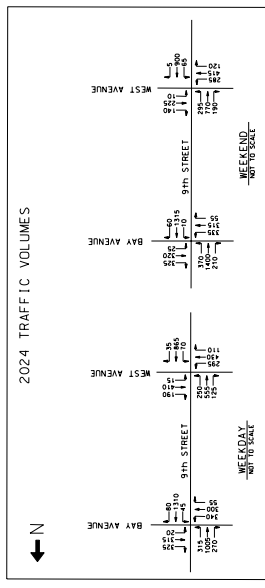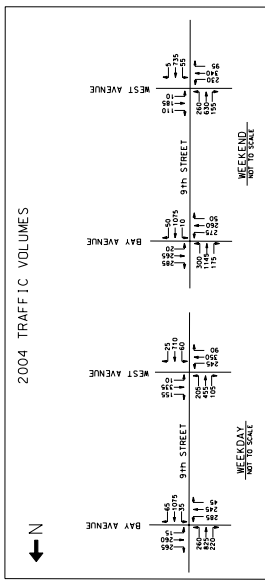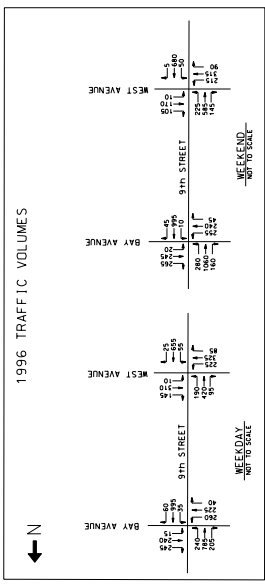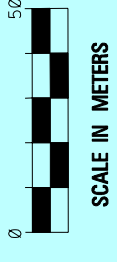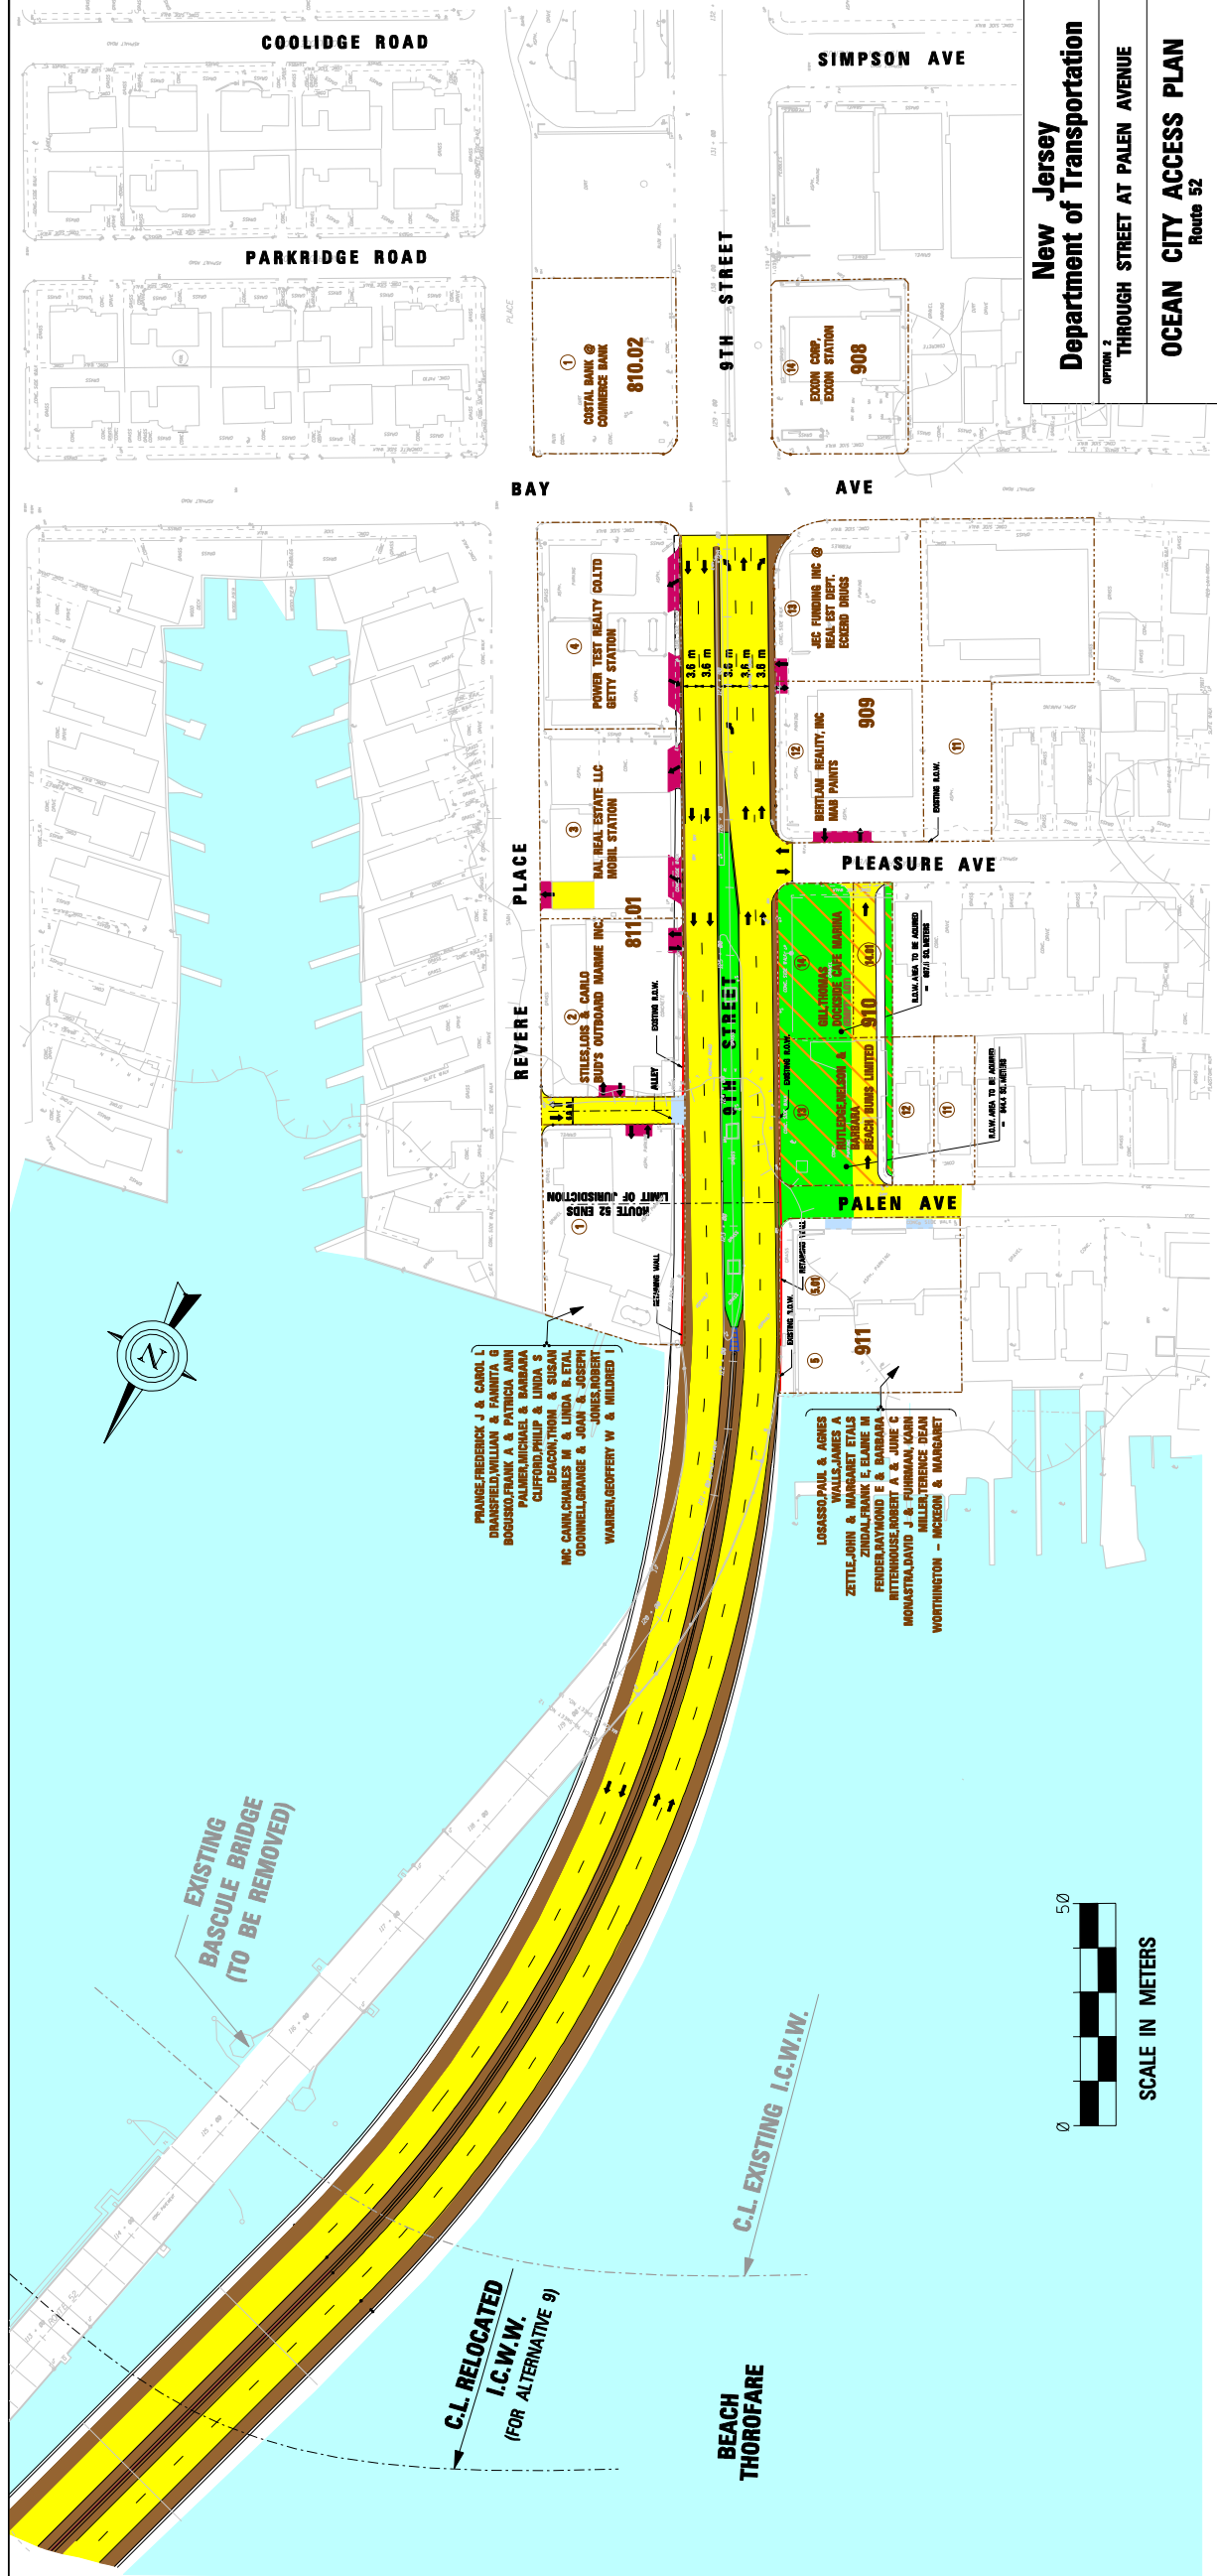

FRANCE, FREDERICK J & CAROL I  
 DRANSFELD, WILLIAM & PATRICIA G  
 BOGOSIO, FRANK A & PATRICIA ANN  
 PALMER, MICHAEL & BARBARA  
 COACHMAN, THOMAS & SUEANN  
 MC DANIL, CHARLES M & LINDA B. ETAL  
 O'DONNELL, ORANGE & JOAN & JOSEPH  
 JONES, ROBERT  
 WARRER, GEOFFREY W & MILDRED J

LOSASSO, PAUL & AGNES  
 ZETTEL, JOHN & MARGARET ETAL  
 ZINDAL, FRANK E. & ELAINE M  
 FENDEL, LAYMOND E & BARBARA  
 WITTEHNHUSE, ROBERT A & JUNE C  
 MONASTRAL, DAVID J & FURHAM, KAREN  
 MILLER, TERENCE DEAN  
 WORTHINGTON - MCKEON & MARGARET

BEACH BLVD LIMITED 910  
 BEACH BLVD LIMITED 910  
 BEACH BLVD LIMITED 910

POWER TEST REALTY CALTD  
 GETTY STATION  
 MAL REAL ESTATE LLC  
 MOBIL STATION  
 STILES, JOSEPH CARLO  
 BRUI'S OUTBOARD MARINE INC  
 811.01

SEC. FUNDING, INC @  
 REAL EST. DEPT.  
 ECKHARD BRIGGS  
 909  
 BETHLEHEM REALTY, INC  
 MAUI PRINTS  
 908

CAPITAL BANK @  
 COMMERCIAL BANK  
 810.02

EXCON CORP.  
 EXCON STATION  
 908