


TOWNSHIP OF XXXXXXXX

XXXXXXX COUNTY

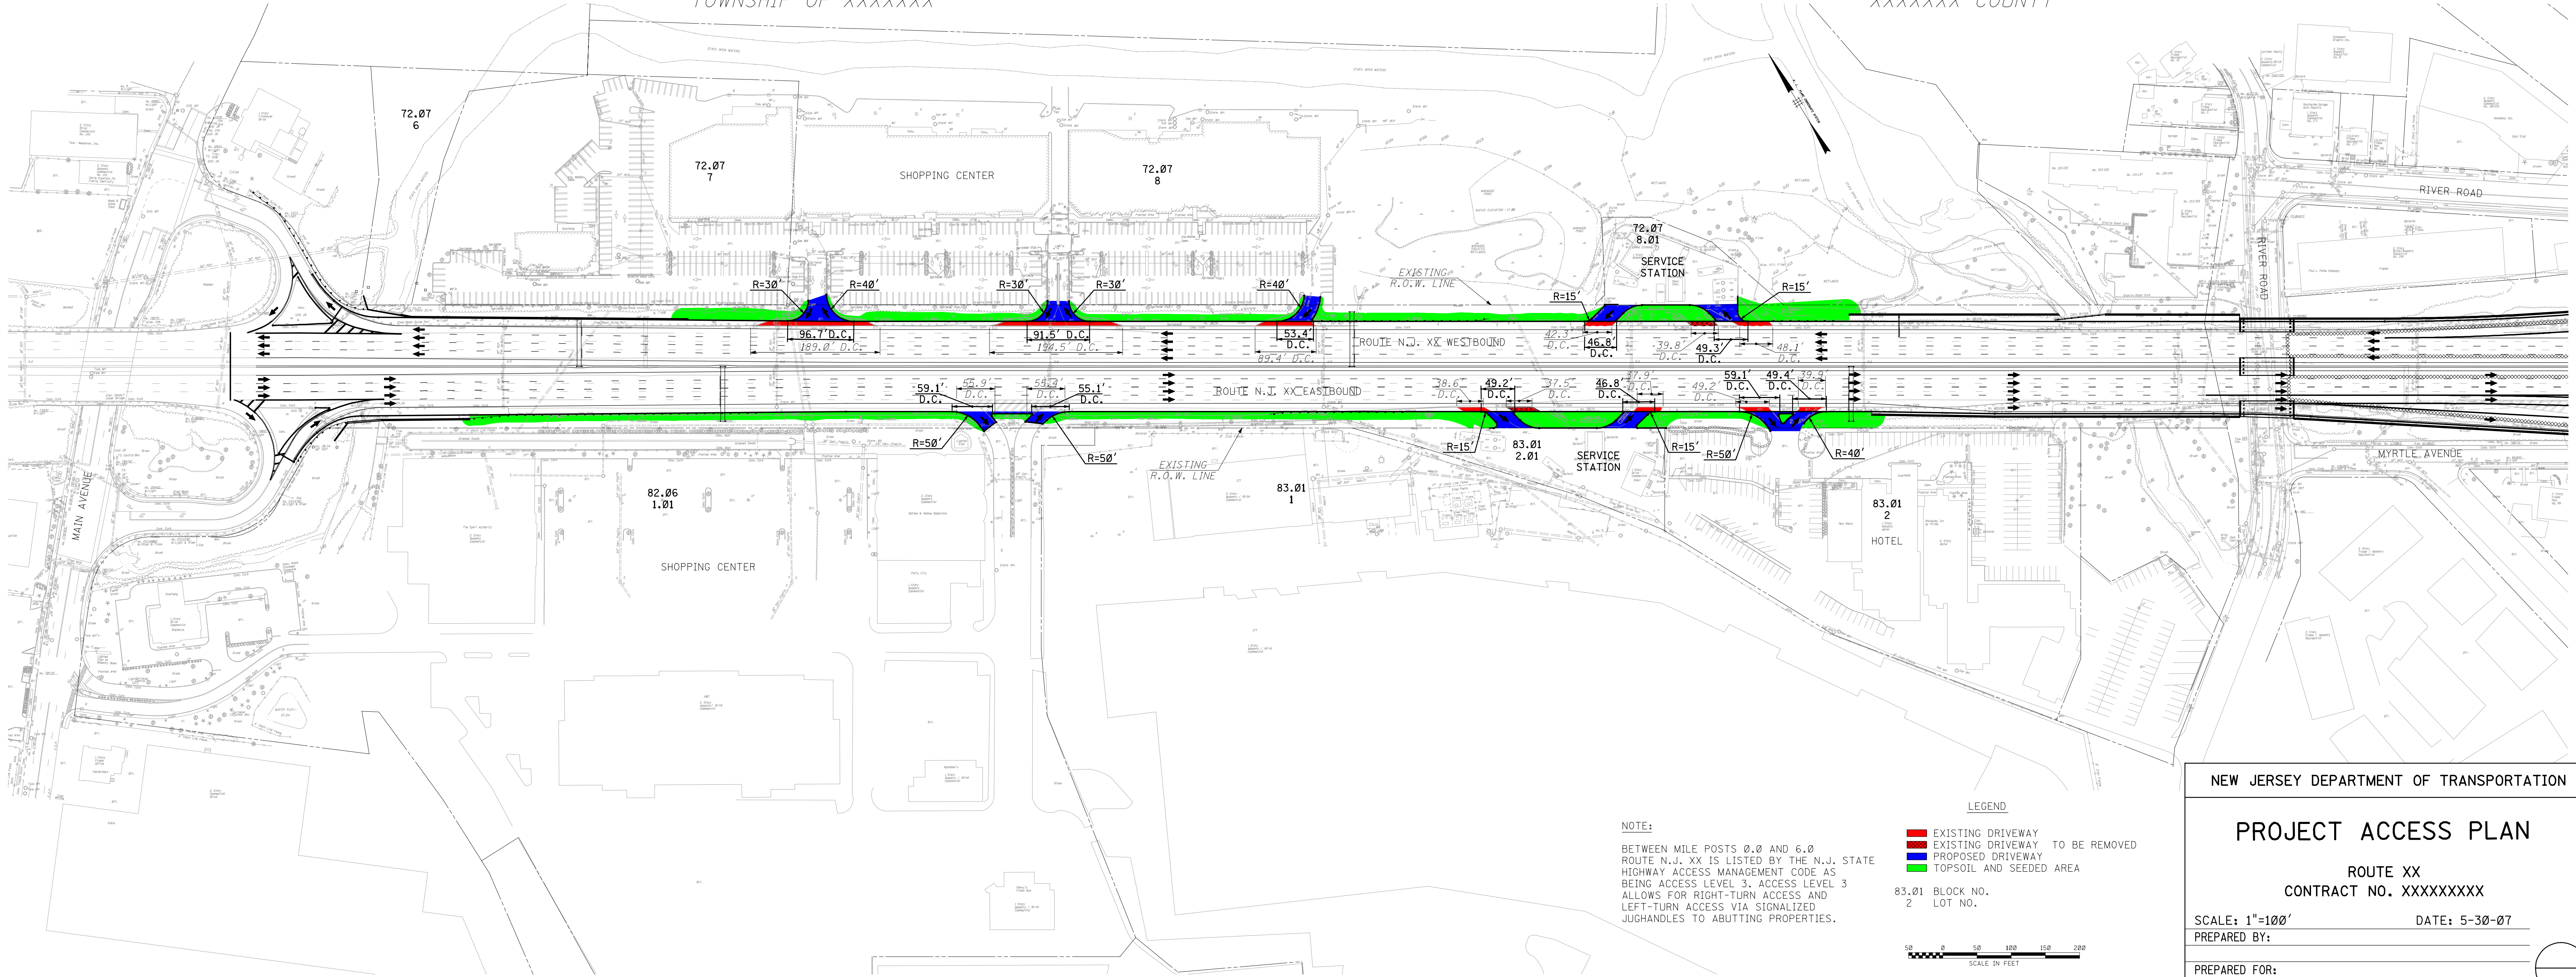

NEW JERSEY DEPARTMENT OF TRANSPORTATION

PROJECT ACCESS PLAN

ROUTE XX  
CONTRACT NO. XXXXXXXXX

SCALE: 1"=100' DATE: 5-30-07

PREPARED BY:

PREPARED FOR:

